




Cross Alameda Trail


at Jean Sweeney Open Space park
Conceptual Design

Trail through Sweeney Open Space Park

* Plantings will be predominantly California native species

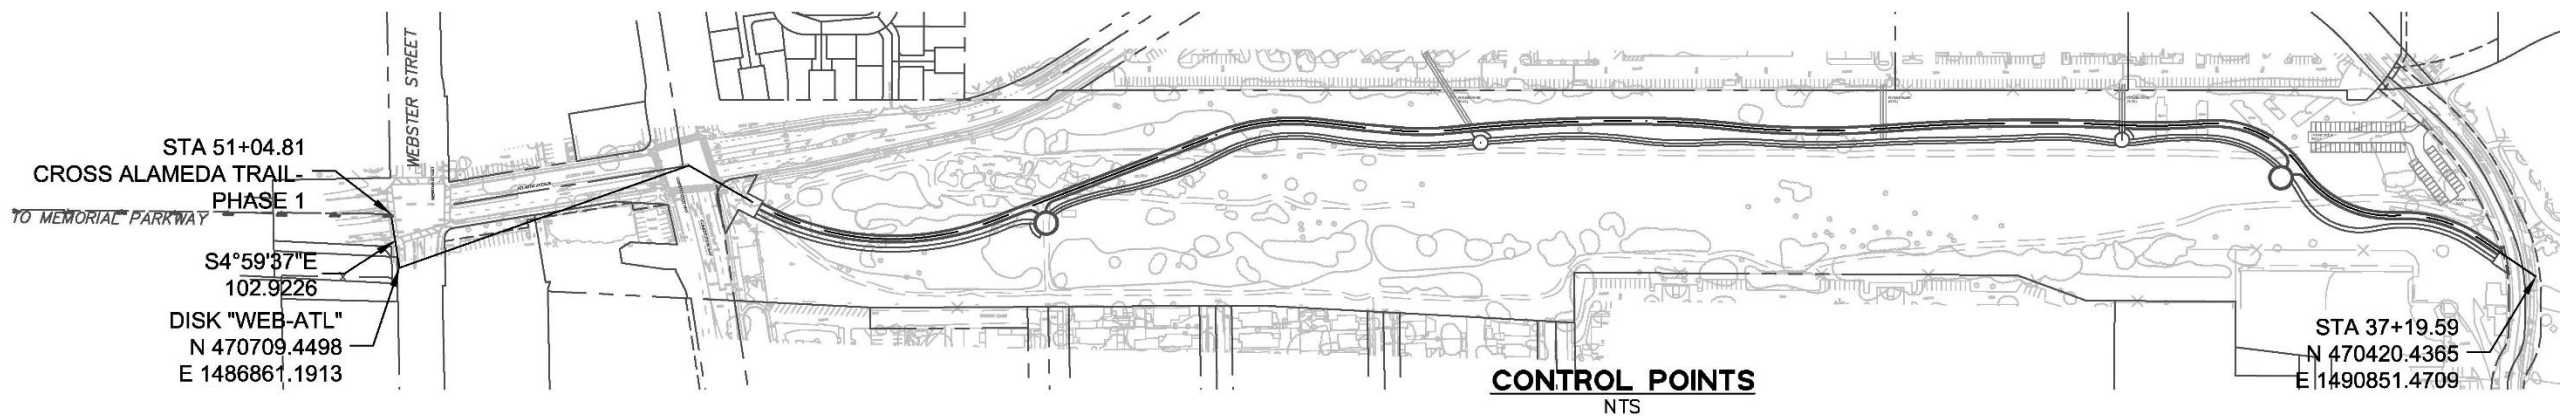


Trail Cross-Section

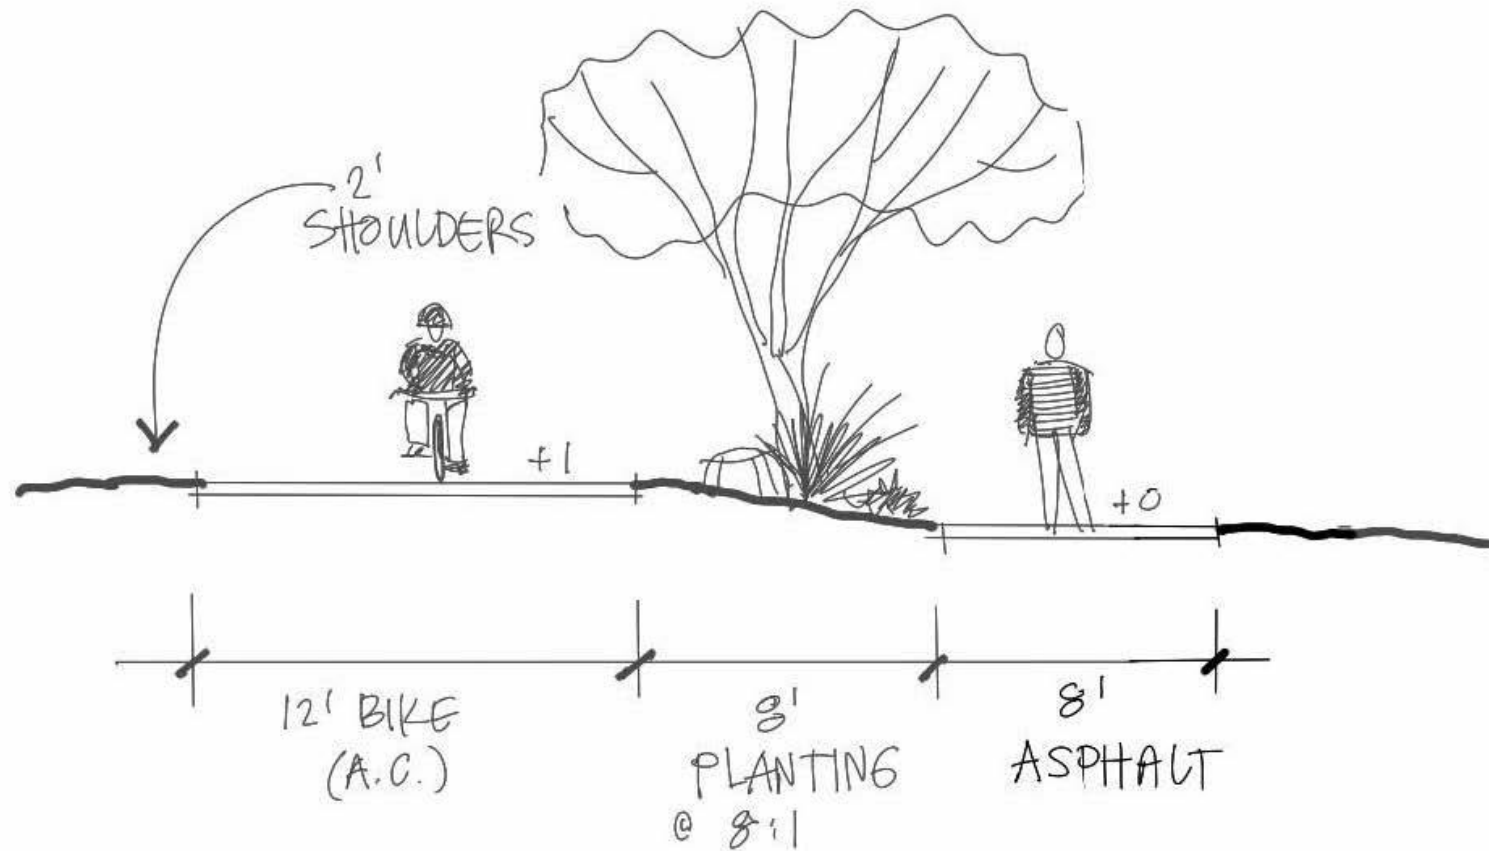

Section with 8' Center Planting (at Constitution and Sherman legs)



Trail Cross-Section

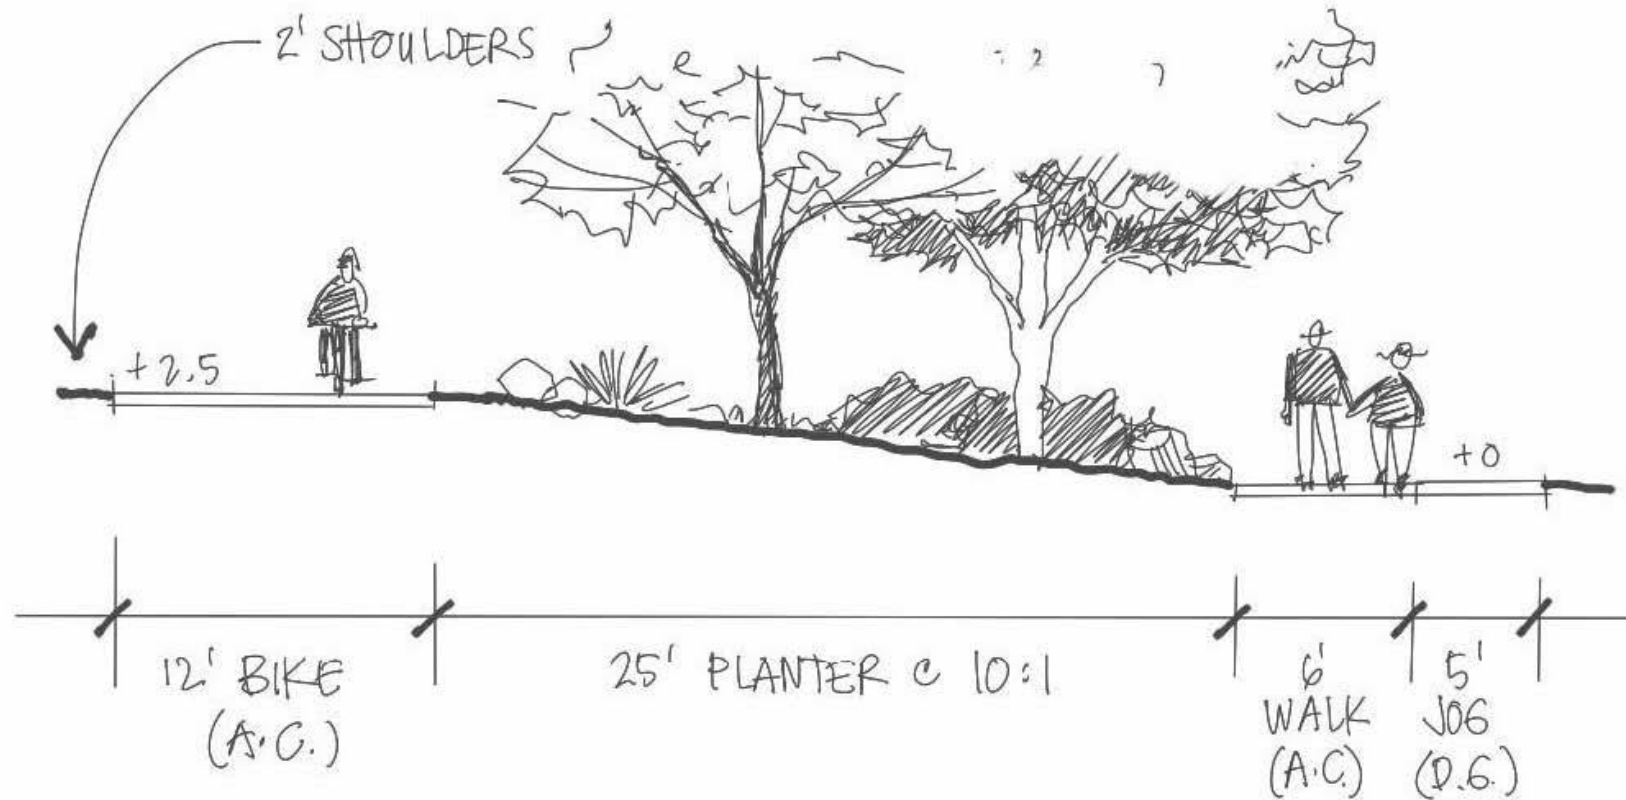


Section with 25' Center Planting at 10:1 Slope

Plaza Conceptual

Internal Plazas

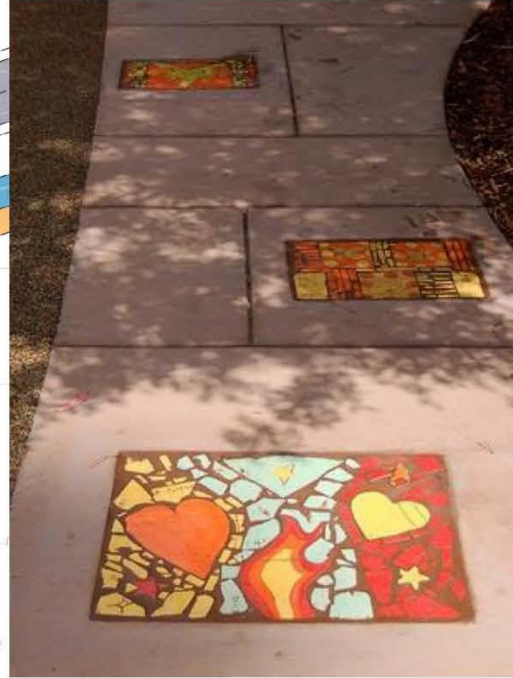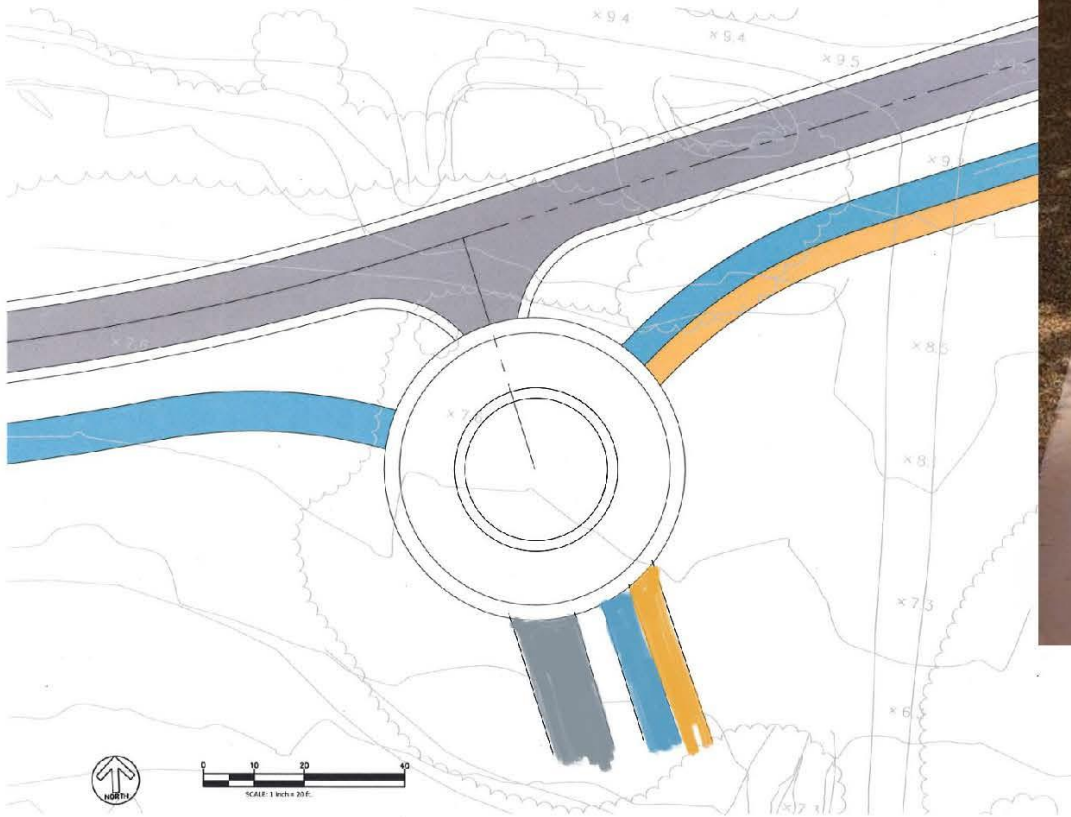


Internal Plaza Detail (60% Draft)

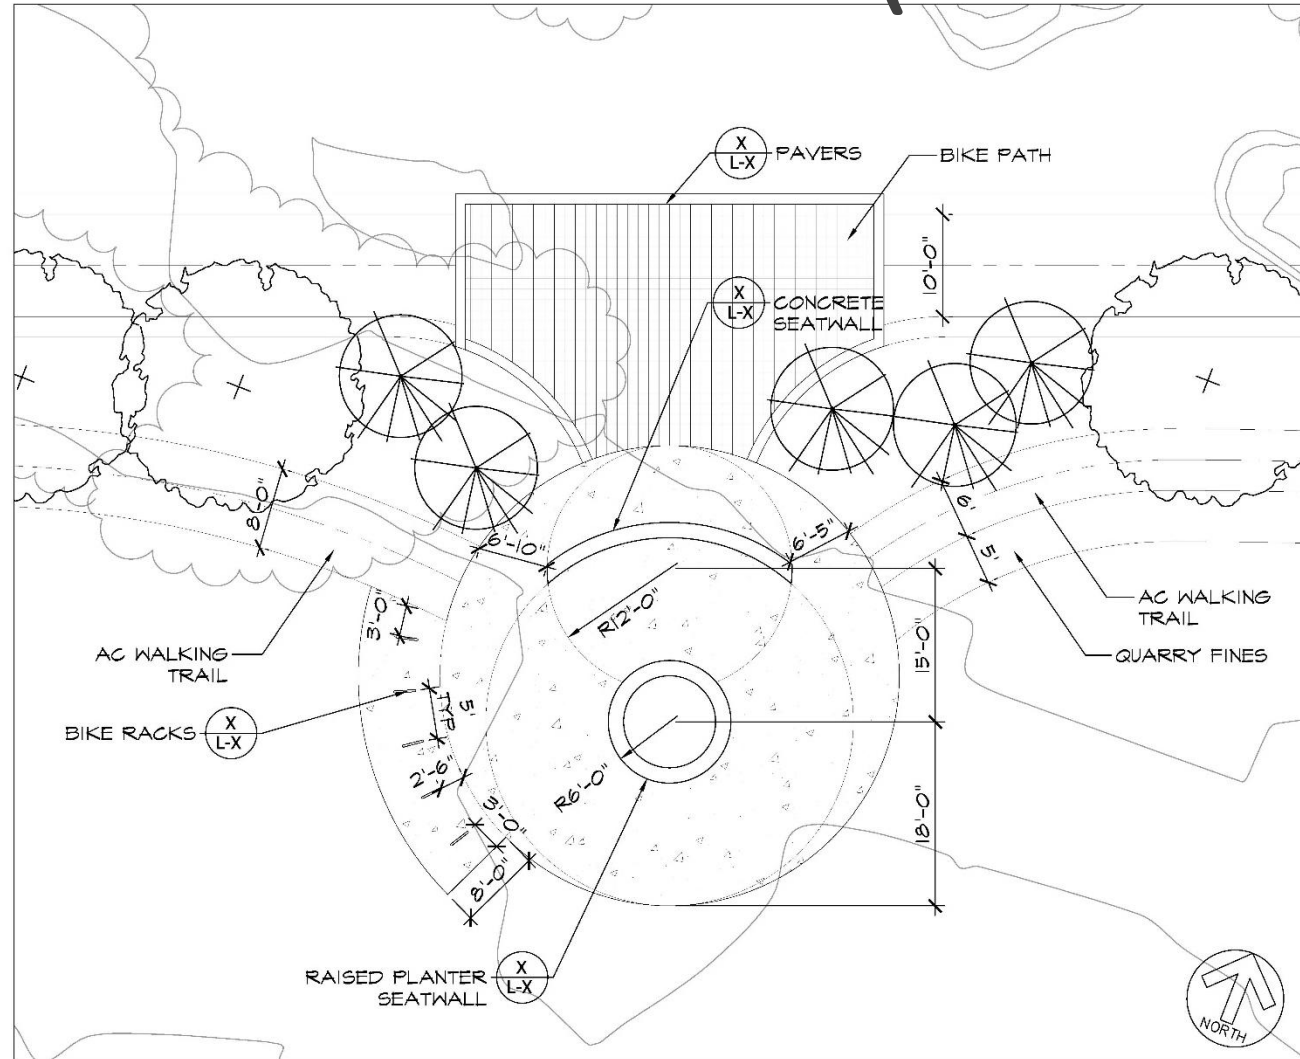


WESTERN LOOP PLAZA ENLARGEMENT
SCALE: 1" = 10'-0"

Plaza Conceptual

Internal Plazas

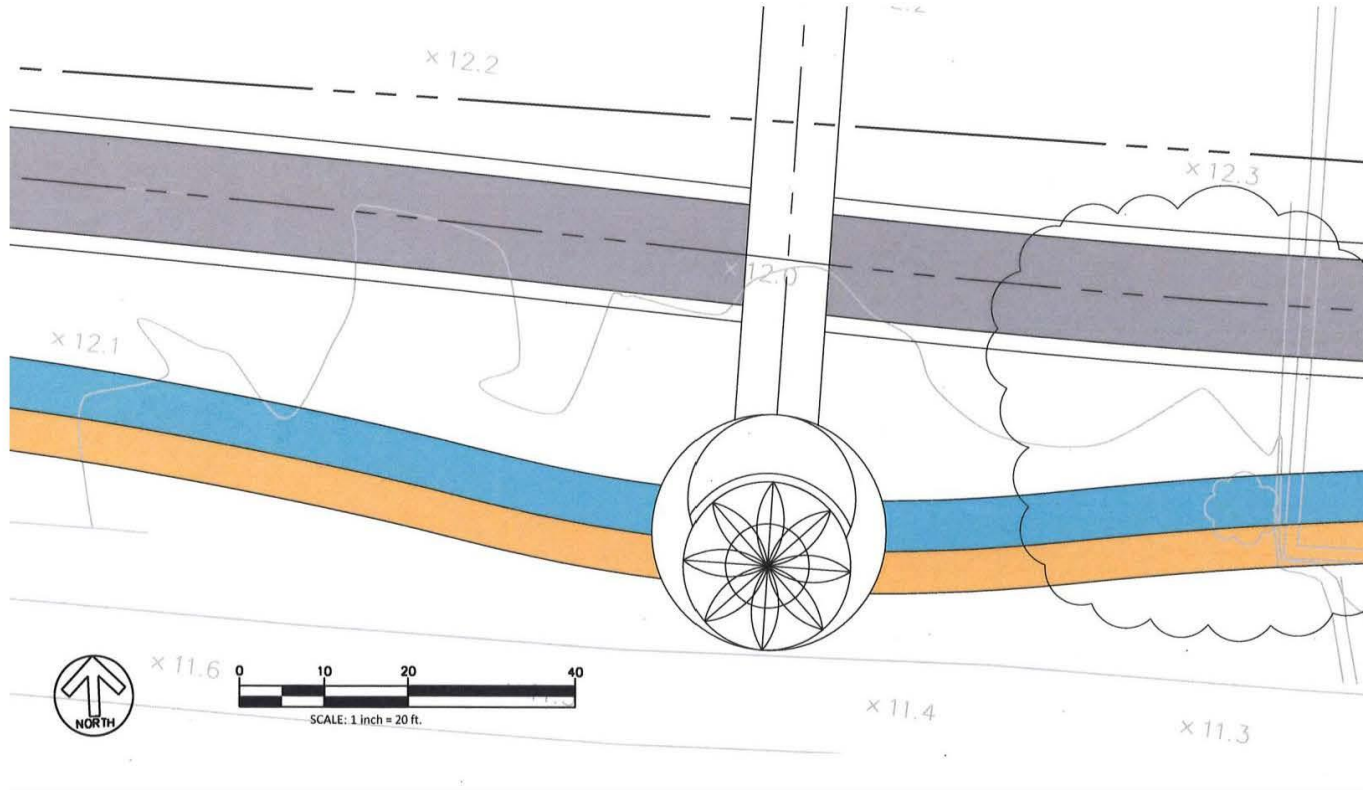

Internal Plaza Details (60% Draft)

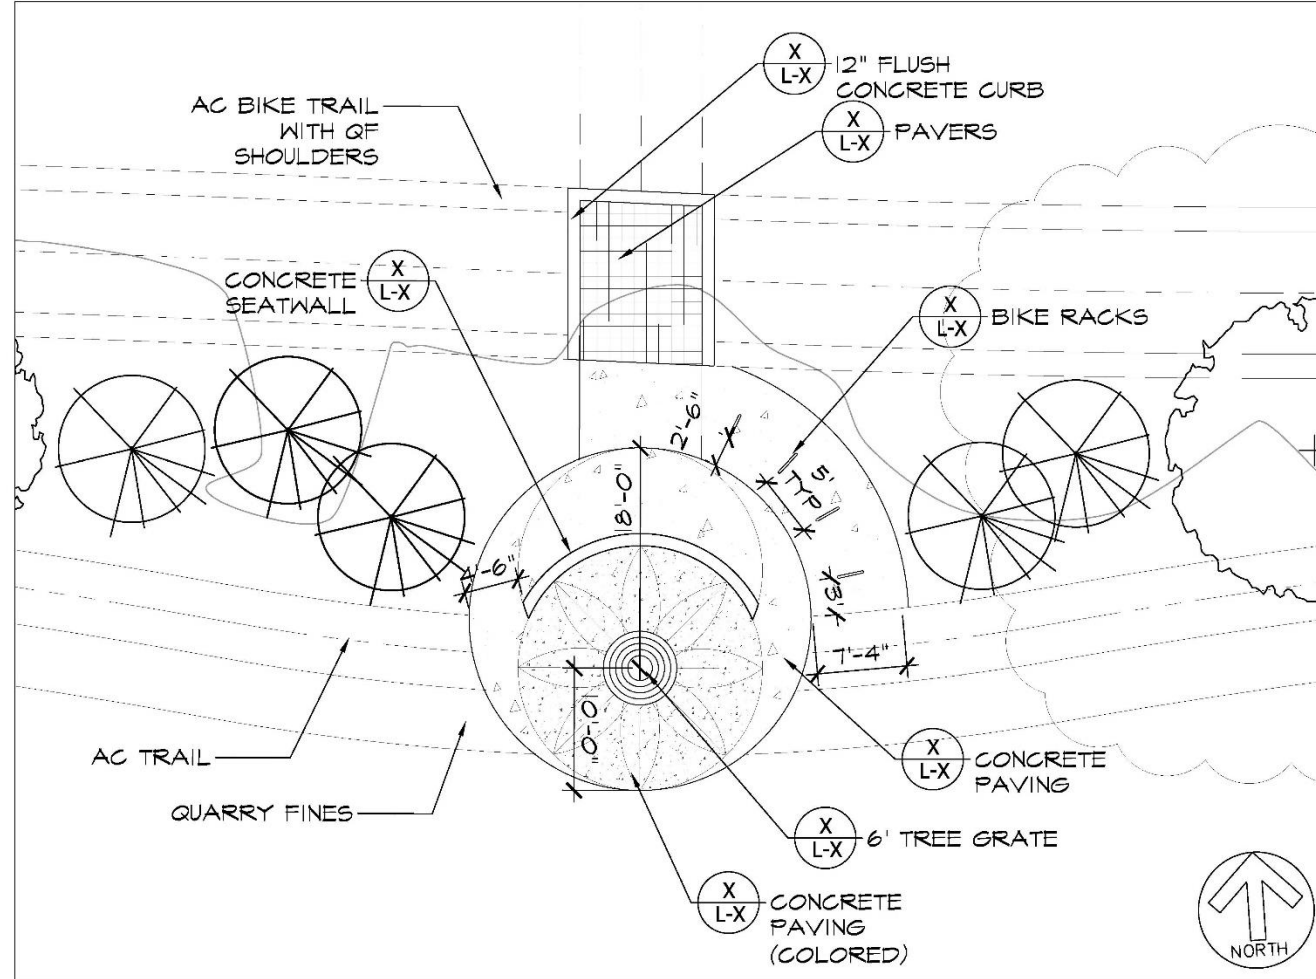


EASTERN MEDALLION PLAZA ENLARGEMENT


SCALE: 1" = 10'-0"

West Entry Plaza

Entry Plazas

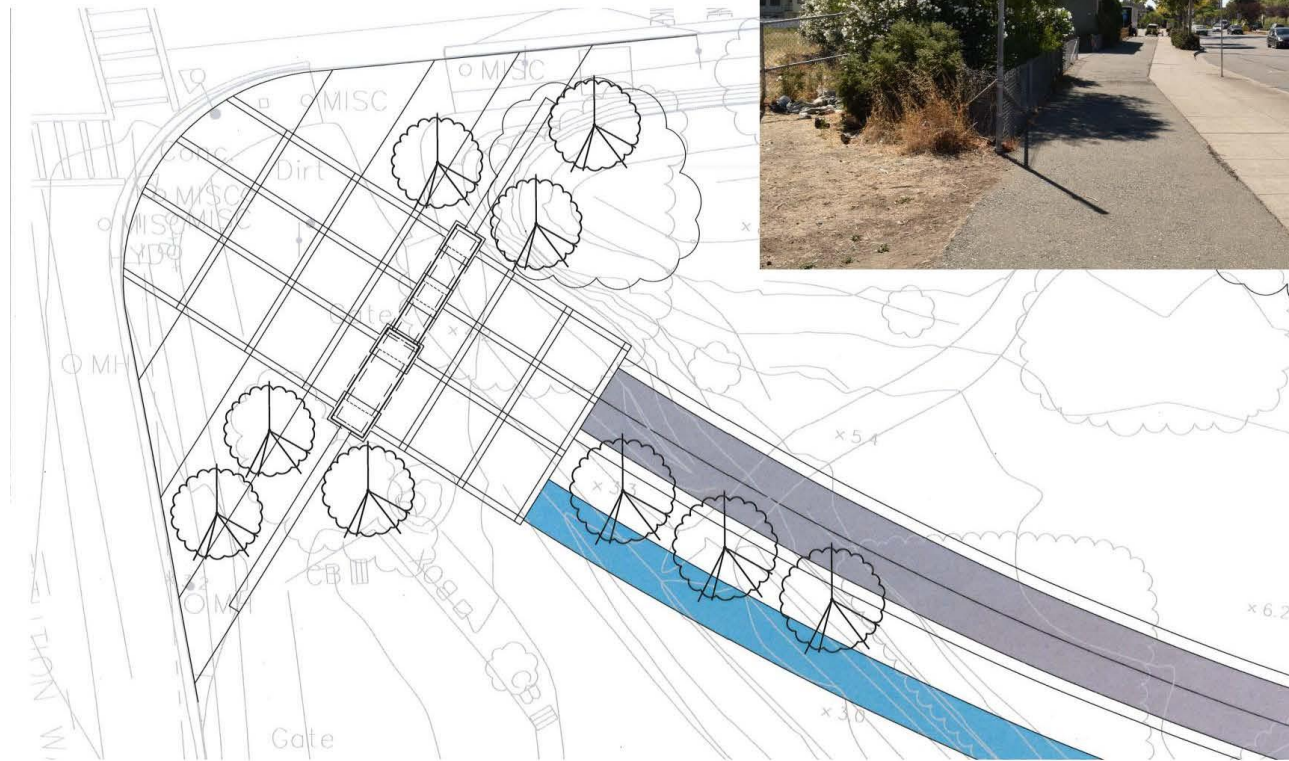

West Entry Plaza Detail (60% Draft)

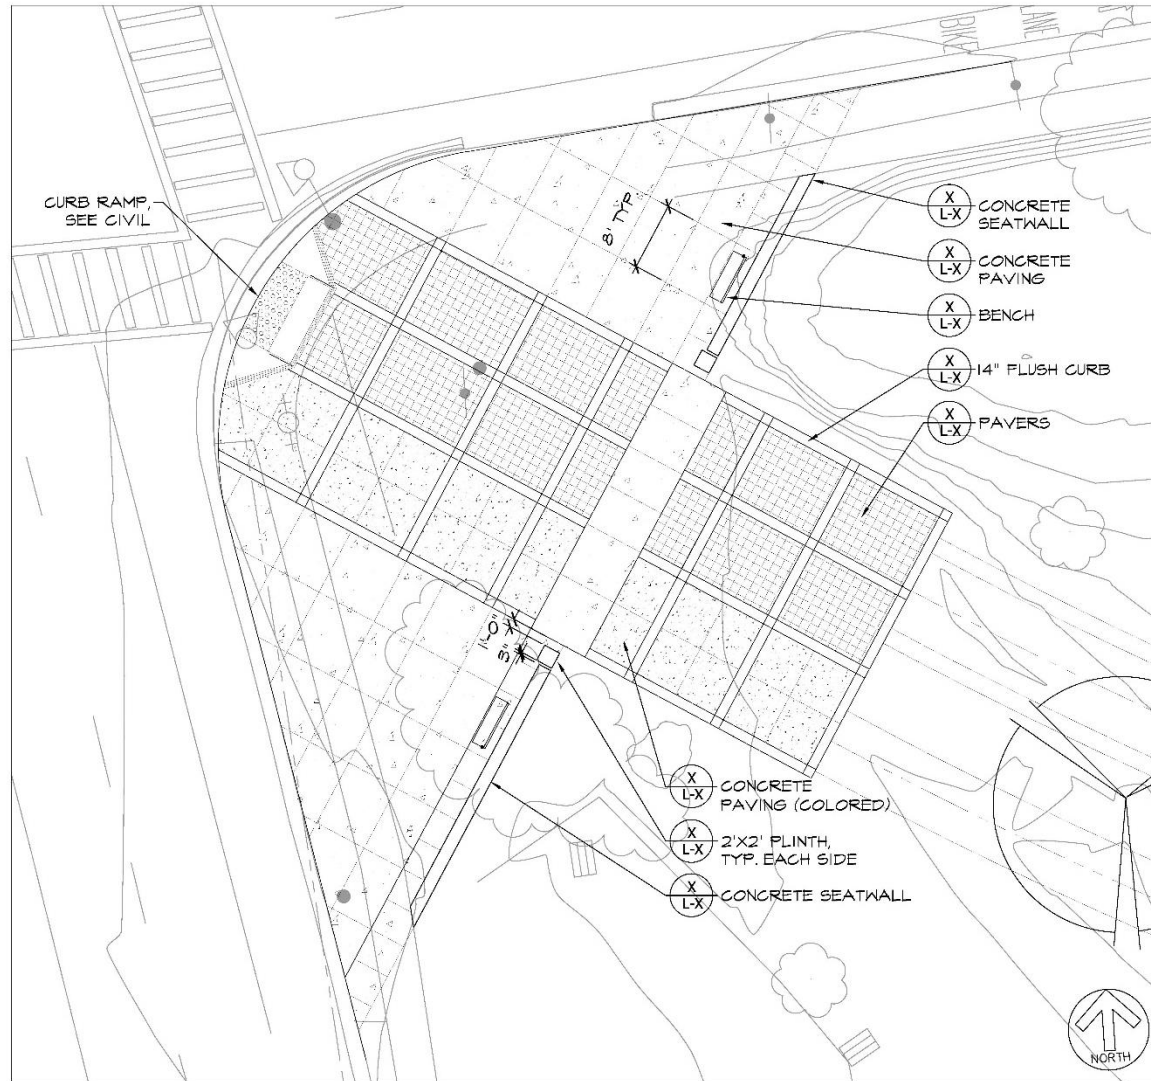

○ CONSTITUTION WAY PLAZA ENLARGEMENT
SCALE: 1" = 10'-0"

East Entry Plaza


Entry Plazas



West Entry Plaza



Atlantic Segment

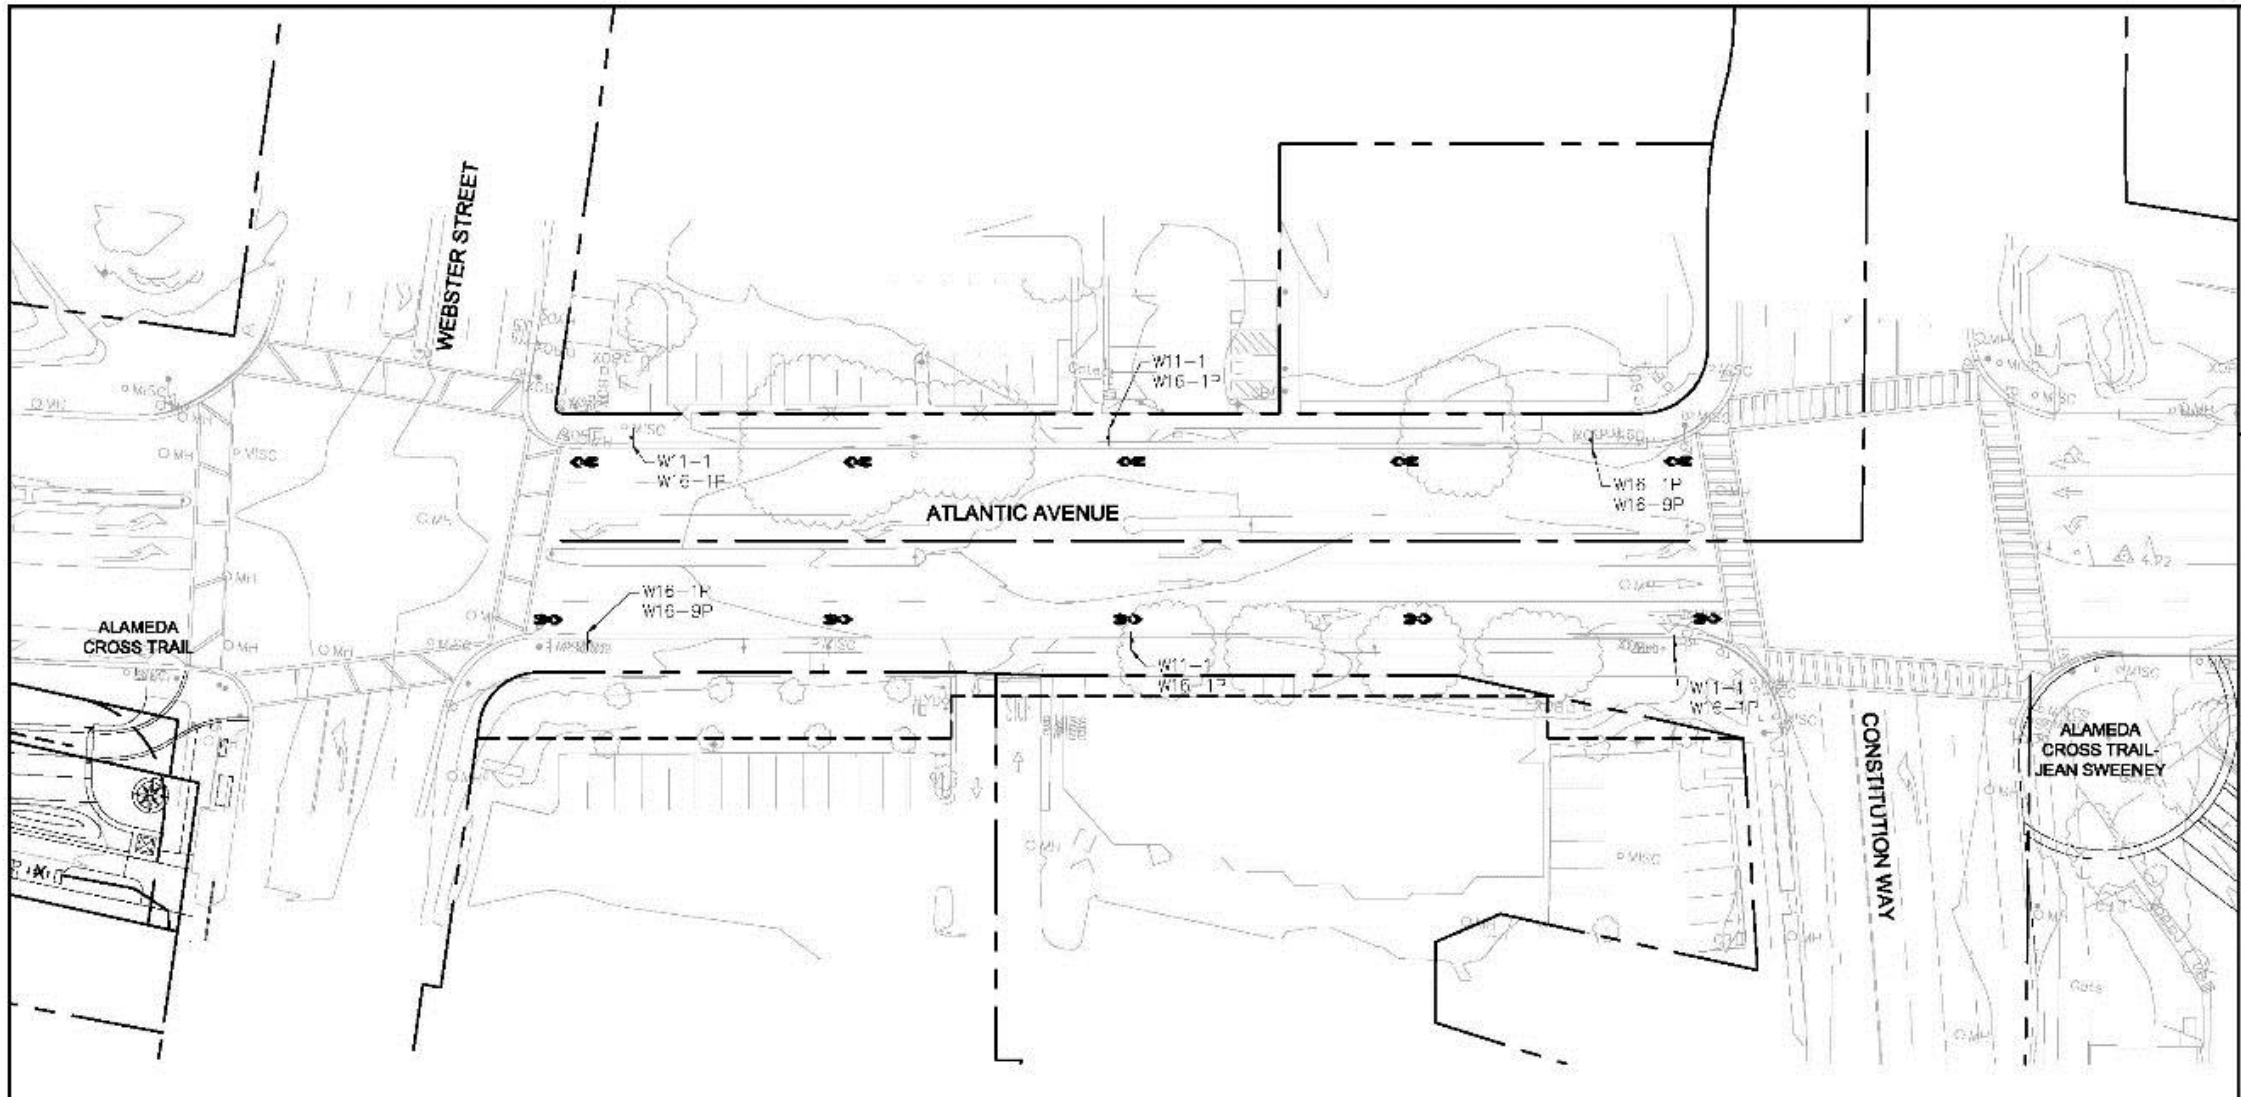

© BKF ENGINEERS

SUBJ: MORTUARY SERVICES
SUFF: 200
WALLACE CHURCH, CA 94528
9-26-1-223;
9-26-1-223; (7X)



CONFIDENTIAL

CROSS ALAMEDA TRAIL
JEAN SWEENEY
GAP CLOSURE
ALAMEDA COUNTY

55



Cross Alameda Trail

at Jean Sweeney Open Space park
Conceptual Design