

Sheet 1 of 5
CONCEPT FOR
LA MAISON
PLAN VIEW
(NO SCALE -
REDUCED TO FIT)

Date
JUNE 25, 2015

Client/Project
BOBECK PARANDIAN - LA MAISON
721 SANTA CLARA AVE
ALAMEDA, CA 94501


WEST END WORKSHOP
DESIGN STUDIO
338 Santa Clara Avenue
Alameda, California 94501
T 510.523.7650
F 510.523.3401

Exhibit 2
Item 7-B, 2/8/16
Planning Board Meeting

PLEASE NOTE:

THIS DRAWING IS PROVIDED FOR DESIGN CONCEPT ONLY. NOT FOR CONSTRUCTION. FABRICATOR/INSTALLER MUST CONFIRM ALL DIMENSIONS ON SITE PRIOR TO CONSTRUCTION OF FENCING AND SUPPORT ELEMENTS, FOOTINGS AS NEEDED AND ALL ELEMENTS RELATED TO COMPLETION OF THIS PROJECT ARE THE RESPONSIBILITY OF THE FABRICATOR(S) AND/OR INSTALLER(S)

SEE SHEET
3 OF 5
FOR IRON
DETAILS

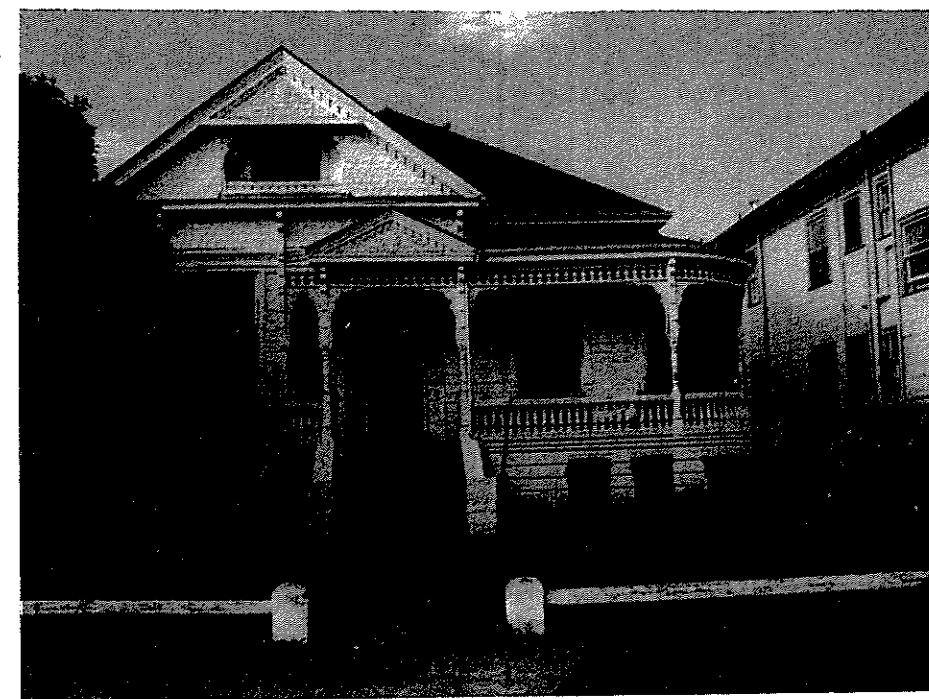

EXISTING RESIDENCE



EXISTING CURB WALL
APPROX. 12" H

EXISTING POST TO SIDE FENCE

± 14'-3"

PROPOSED FENCE AND GATES AT SANTA CLARA AVE ENTRANCE

(NO SCALE)

EXISTING POST TO DRIVEWAY

± 5'-0"

± 18'-1"

APPROXIMATELY 8'-0" WIDE
GATE
SWINGS
INTO
DRIVEWAY

NOTE DIFFERENT DIMENSIONS
ADJUST FENCE PANEL DIMENSIONS ACCORDINGLY


Sheet 2 of 5
CONCEPT FOR
FENCE AND
LANDSCAPE
IMPROVEMENT
(FRONT ENTRY)
SANTA CLARA


Date
JUNE 15, 2015


Client/Project
LA
BOBECK PARADIAN-MAISON
721 SANTA CLARA AVE
ALAMEDA, CA 94501



WEST END WORKSHOP
DESIGN STUDIO
338 Santa Clara Avenue
Alameda, California 94501
T 510.523.7650
F 510.523.3401

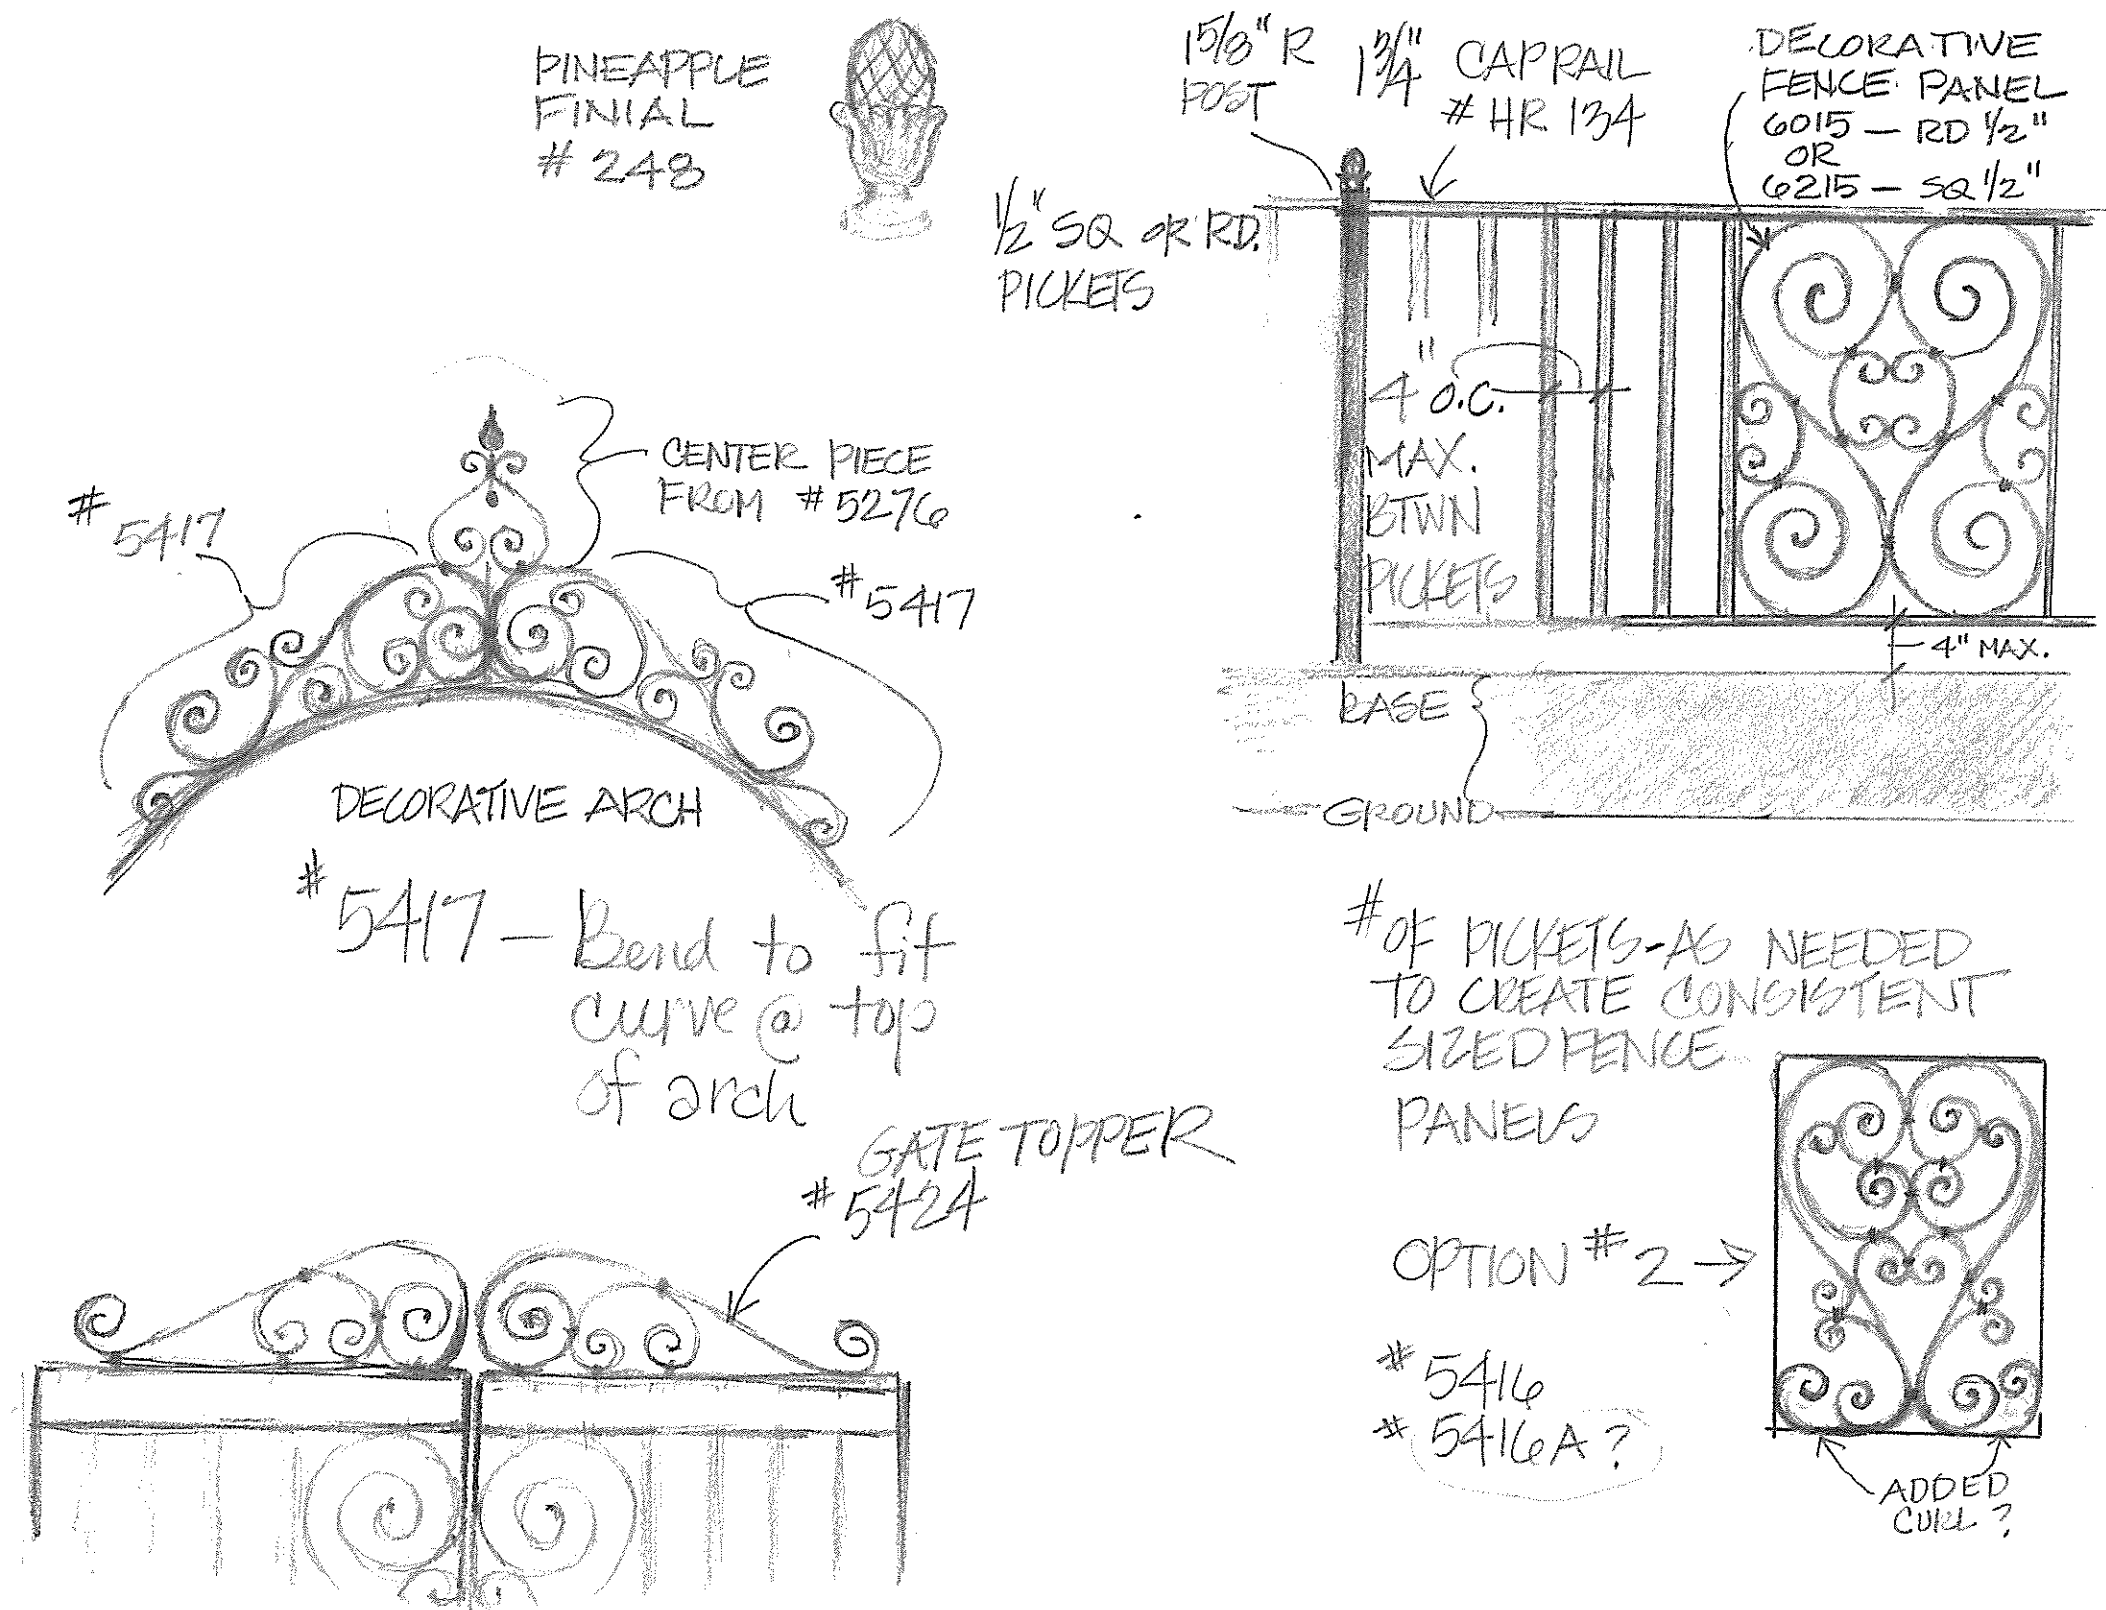

 <p>WEST END WORKSHOP DESIGN STUDIO 338 Santa Clara Avenue Alameda, California 94501 T 510.523.7650 F 510.523.3401</p>	<p>Client/Project</p> <p>BOBECK PARANDIAN - LA MAISON 721 SANTA CLARA AVE ALAMEDA, CA</p>	<p>Date</p> <p>JUNE 25, 2015</p>	<p>Sheet 3 of 5</p> <p>CONCEPT FOR IRONWORK AT FRONT ENTRY (SANTA CLARA)</p>
---	--	---	---


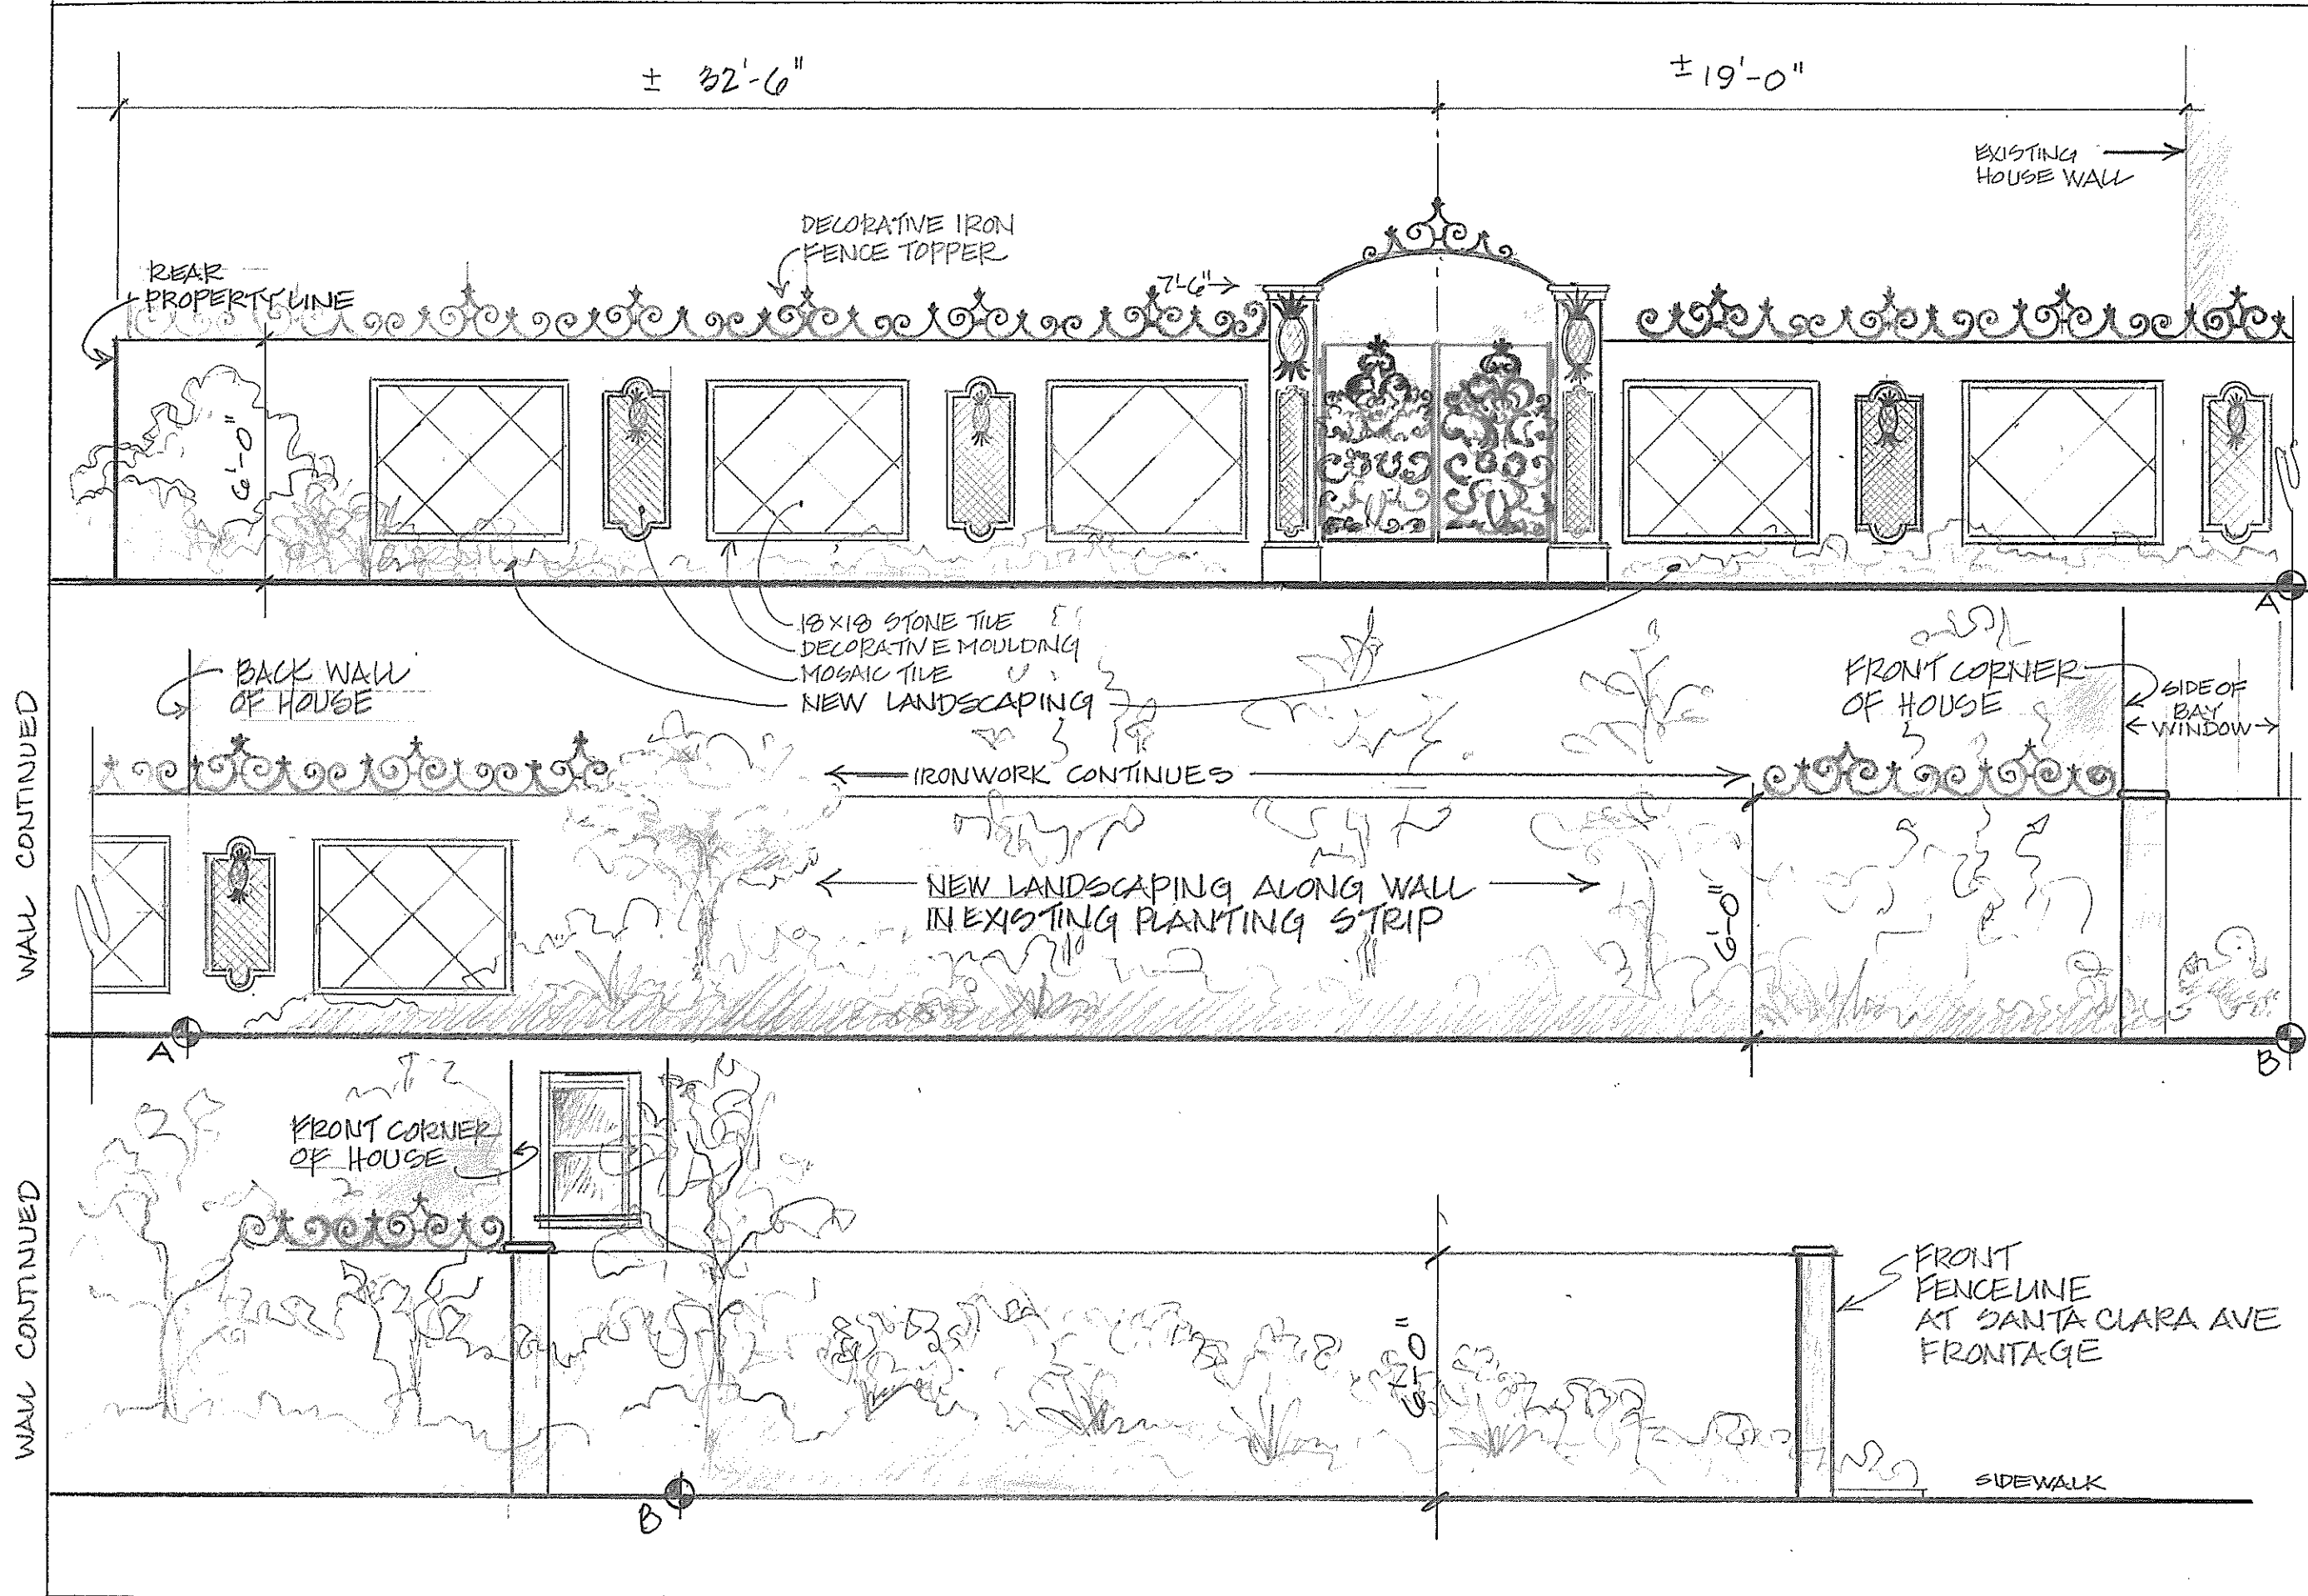


<p>Sheet 4 of 5</p> <p>CONCEPT FOR WALL FACING PARKING LOT (WEST)</p>	<p>Date</p> <p>JUNE 25, 2015</p>	<p>Client/Project</p> <p>BOBECK PARANDIAN - LA MAISON</p> <p>721 SANTA CLARA AVE</p> <p>ALAMEDA, CA 94501</p>	<p>WEST END WORKSHOP DESIGN STUDIO</p> <p>338 Santa Clara Avenue</p> <p>Alameda, California 94501</p> <p>T 510.523.7650</p> <p>F 510.523.3401</p>
---	----------------------------------	---	---



INSPIRATION FOR GATE PANEL →

GATE PANEL →
APPROX.
3'W X 5'-6"H

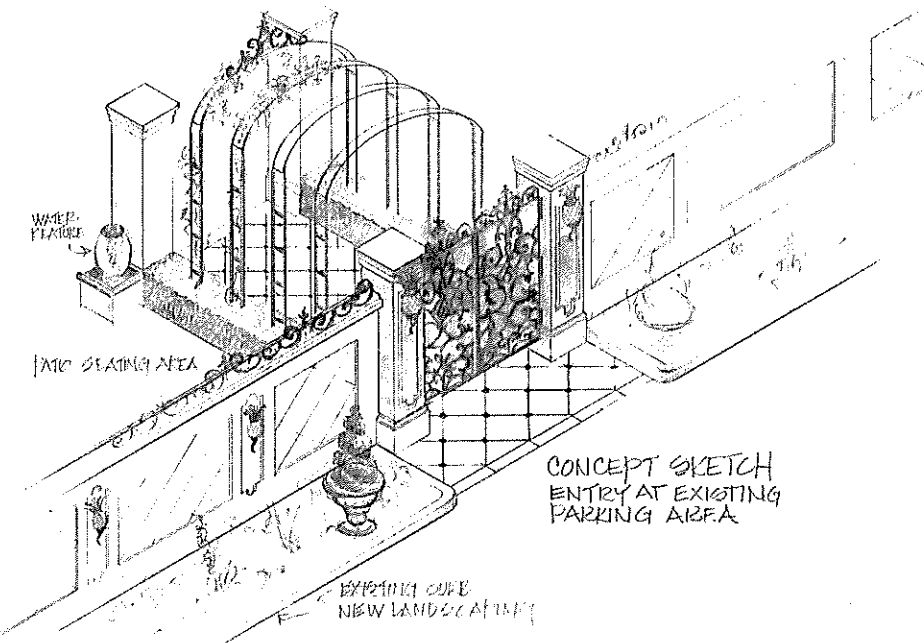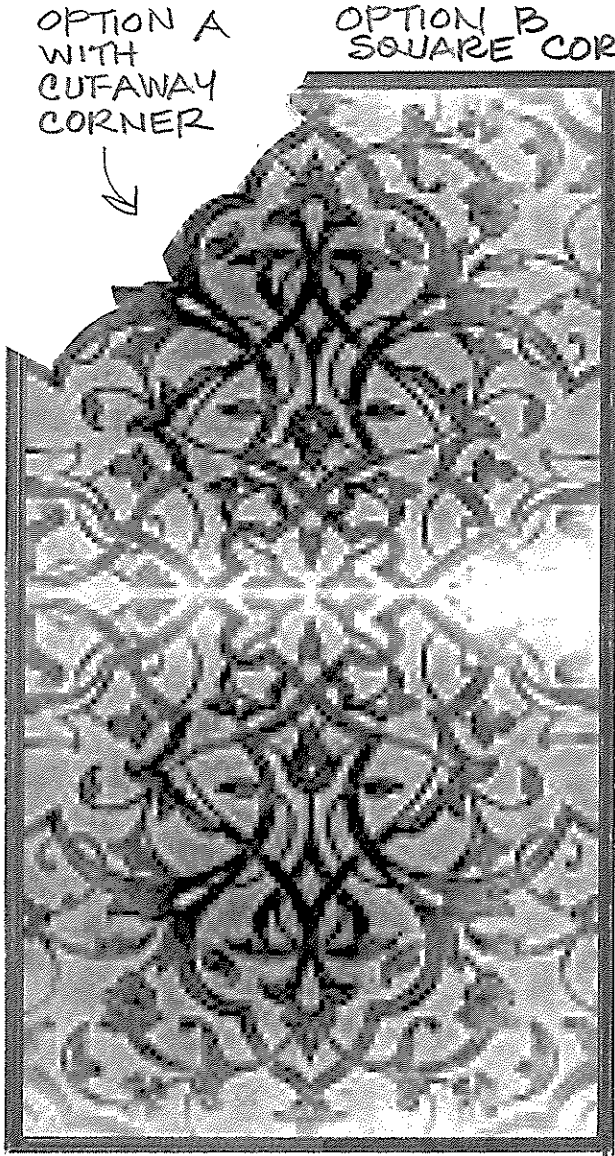

Client/Project

BOBECK PARADIAN - LA MAISON
721 SANTA CLARA AVE
ALAMEDA, CA 94501




WEST END WORKSHOP
DESIGN STUDIO
338 Santa Clara Avenue
Alameda, California 94501
T 510.523.7650
F 510.523.3401


Date

JUNE 25, 2015

Sheet

5 of 5
CONCEPT FOR
GATE PANEL
AT PARKING
LOT ENTRY

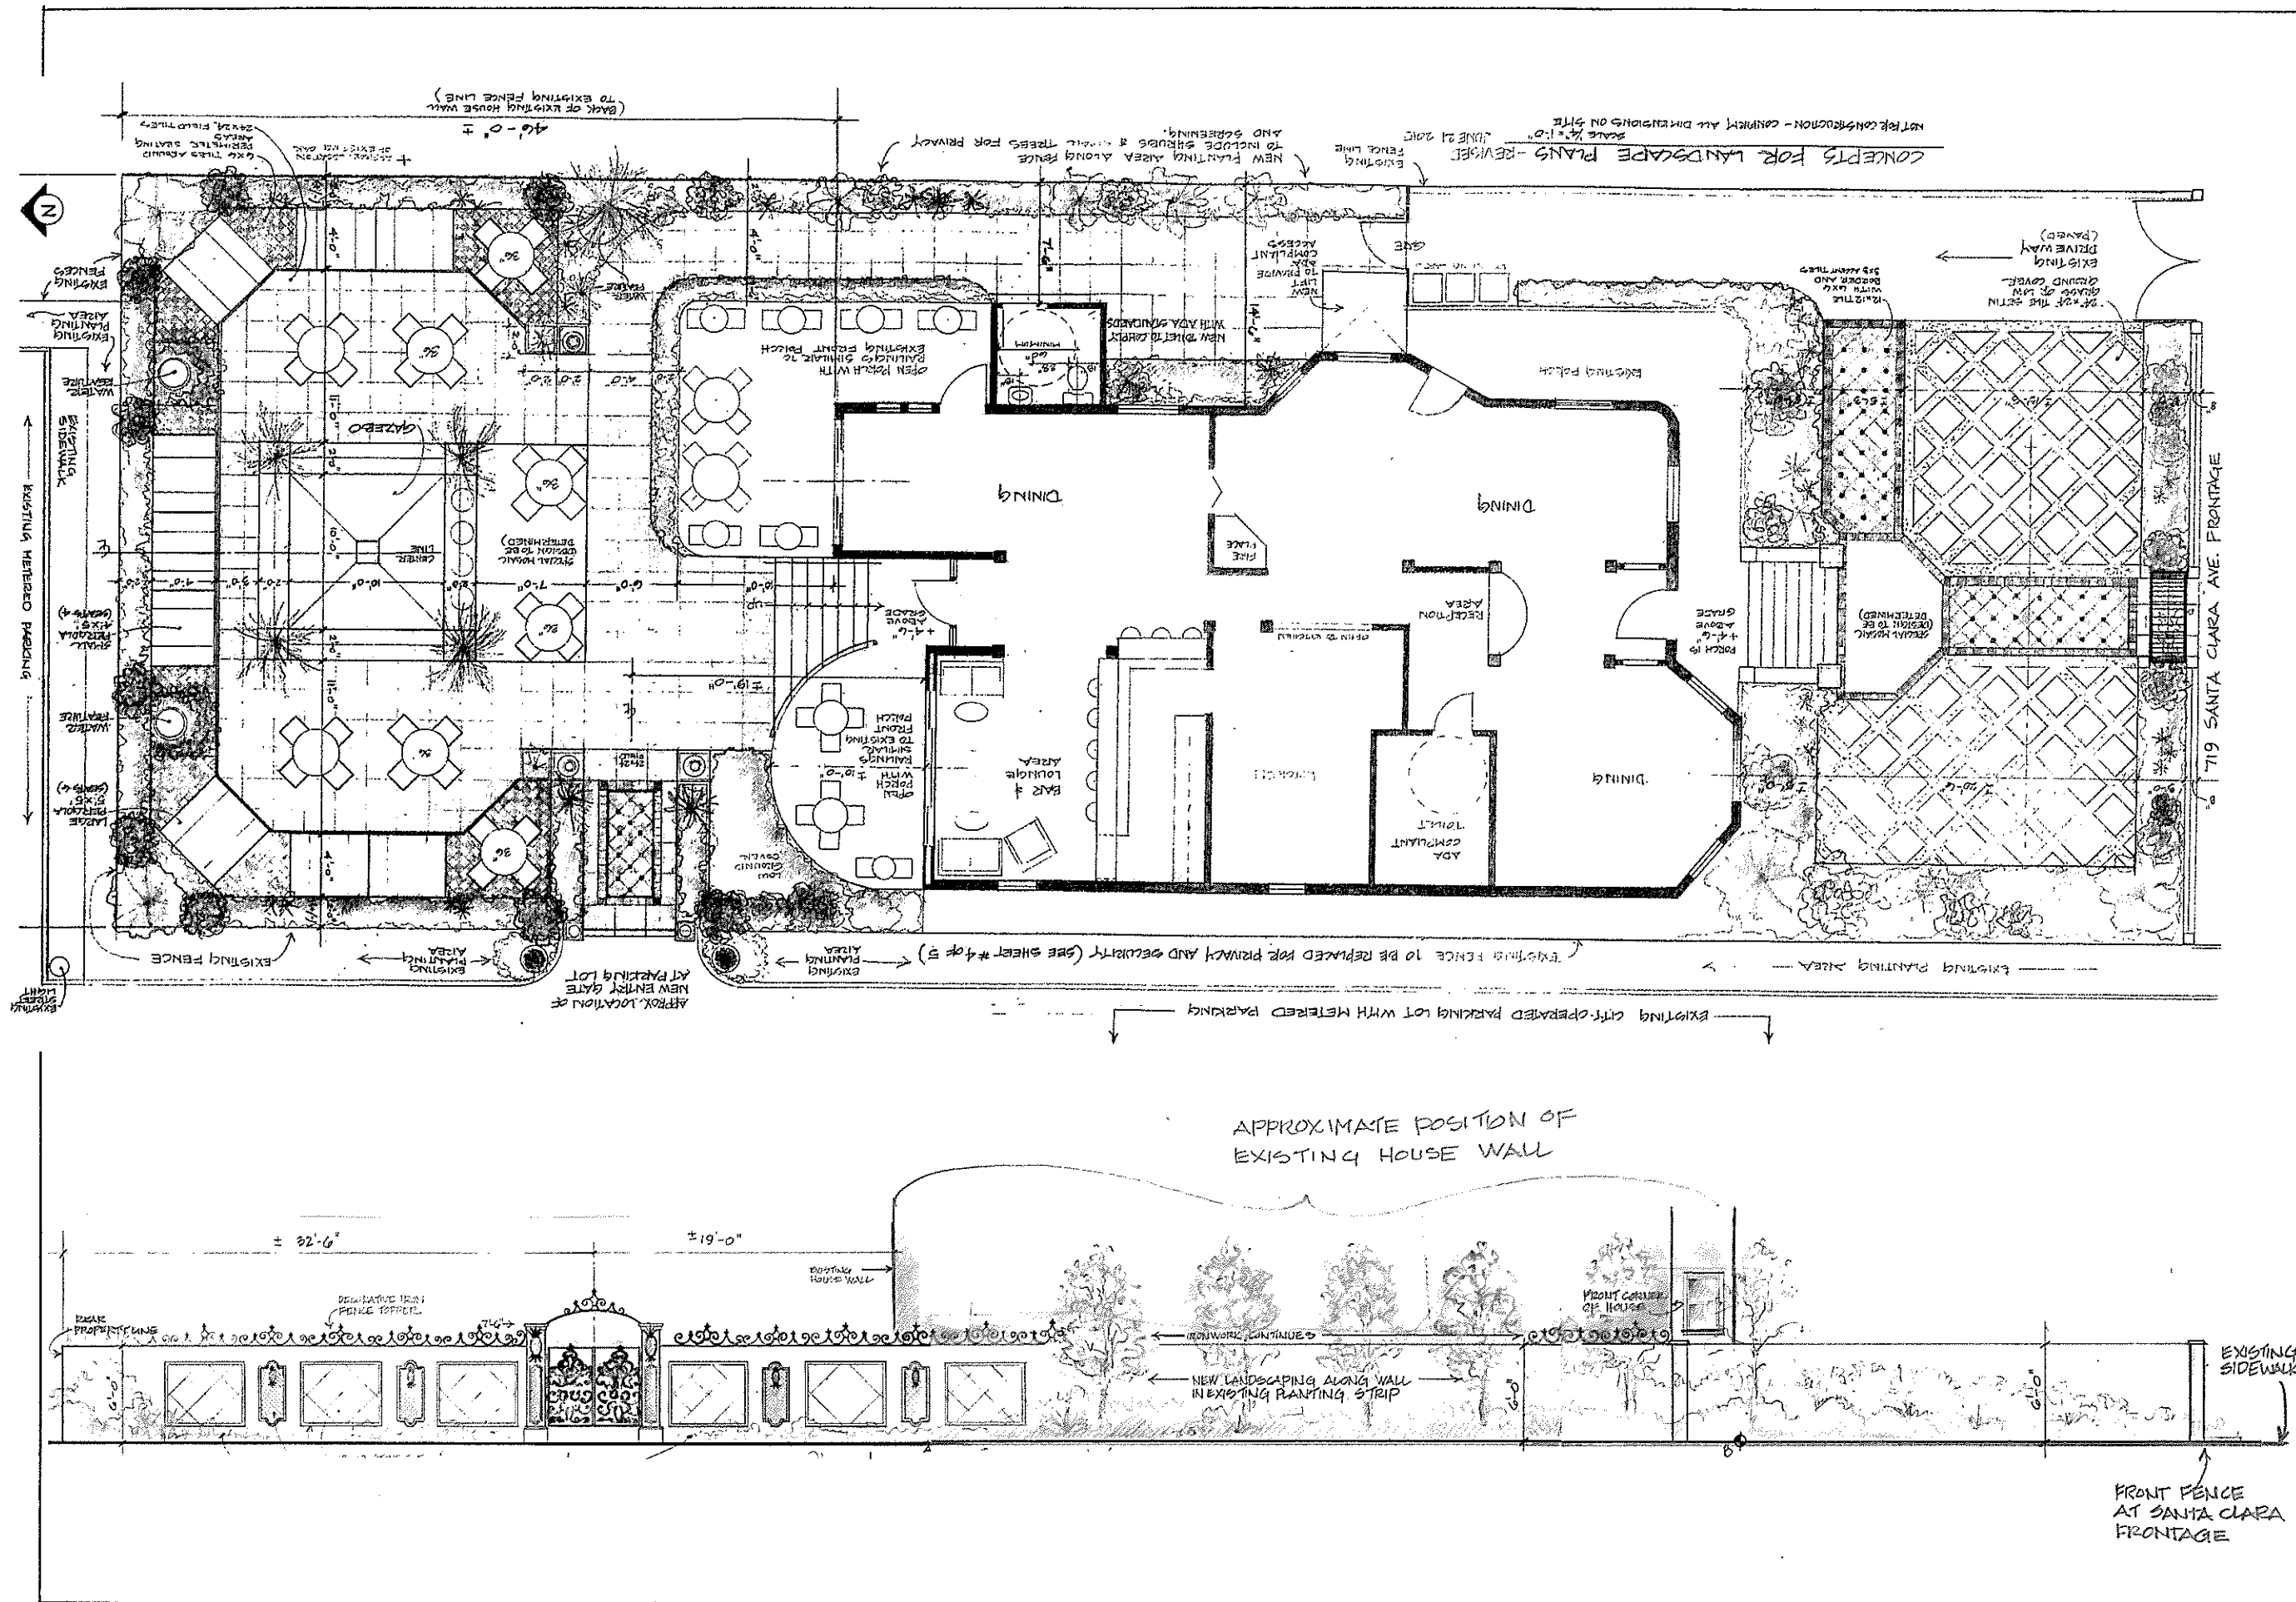

 WEST END WORKSHOP DESIGN STUDIO 338 Santa Clara Avenue Alameda, California 94501 T 510.523.7650 F 510.523.3401	Client/Project BOBECK PARANDIAN - LA MAISON 721 SANTA CLARA AVE ALAMEDA, CA 94501 CONCEPT FOR NEW WALL AT WEST ELEVATION (FACING PARKING LOT)	Date NOV. 23, 2015	Sheet LA MAISON (ADDENDUM) SHEET 1 of 1 NO SCALE REDUCED TO FIT
---	---	------------------------------	---