
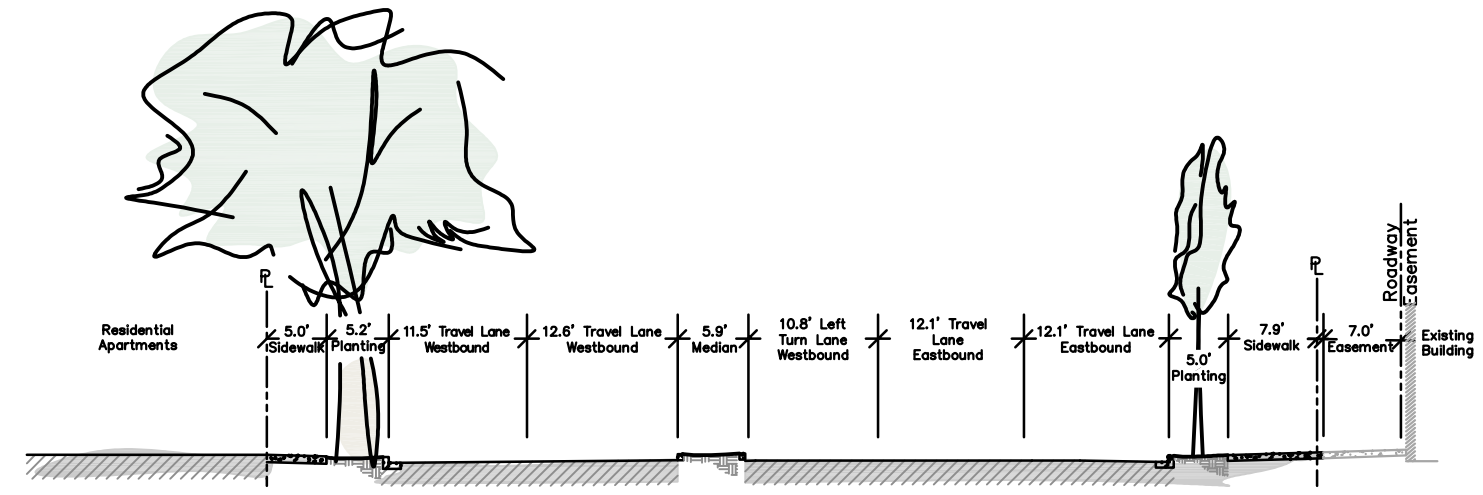


West of Driveway

East of Driveway


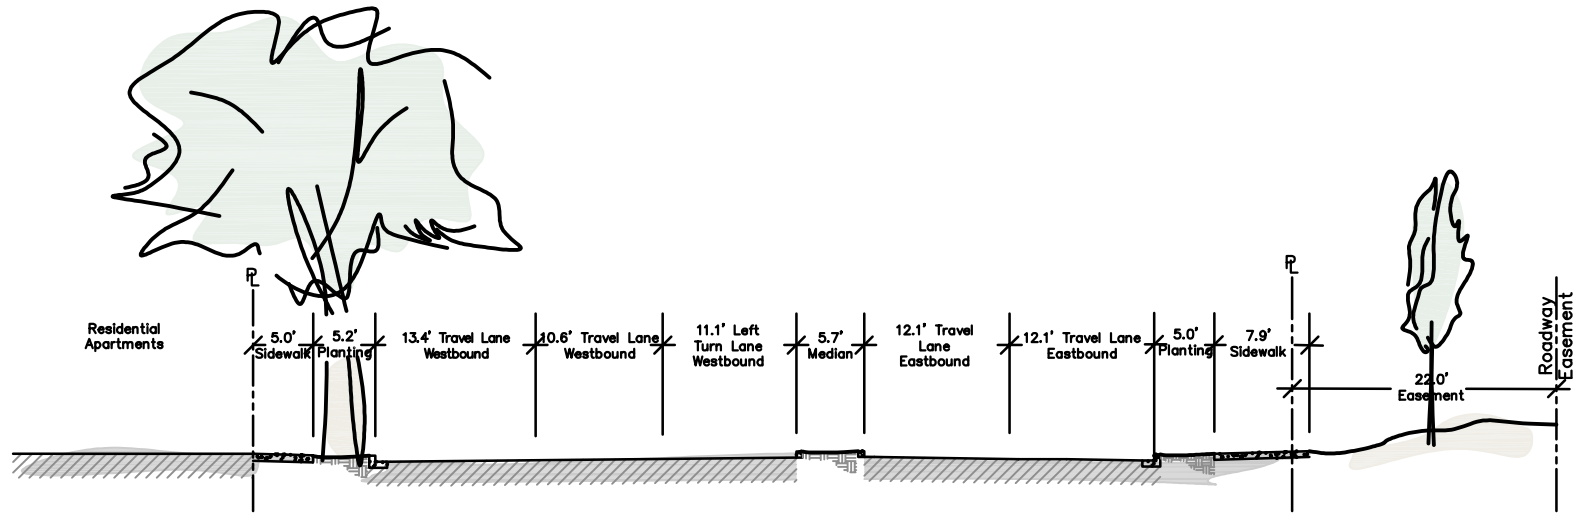


Existing Conditions

Existing Conditions

Scale: NTS

Scale: NTS

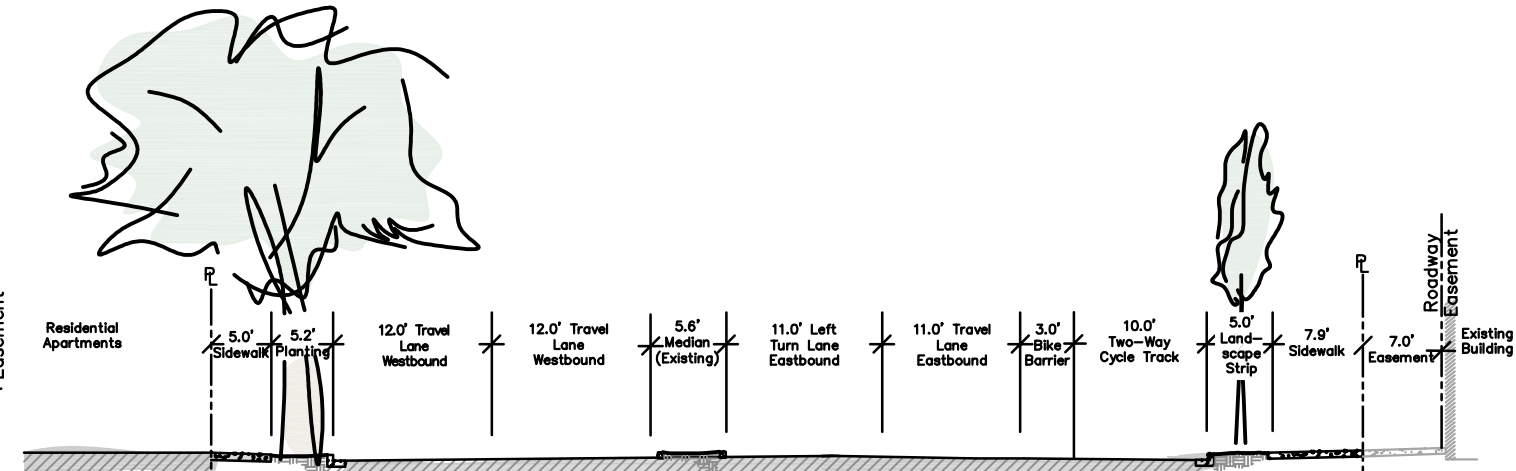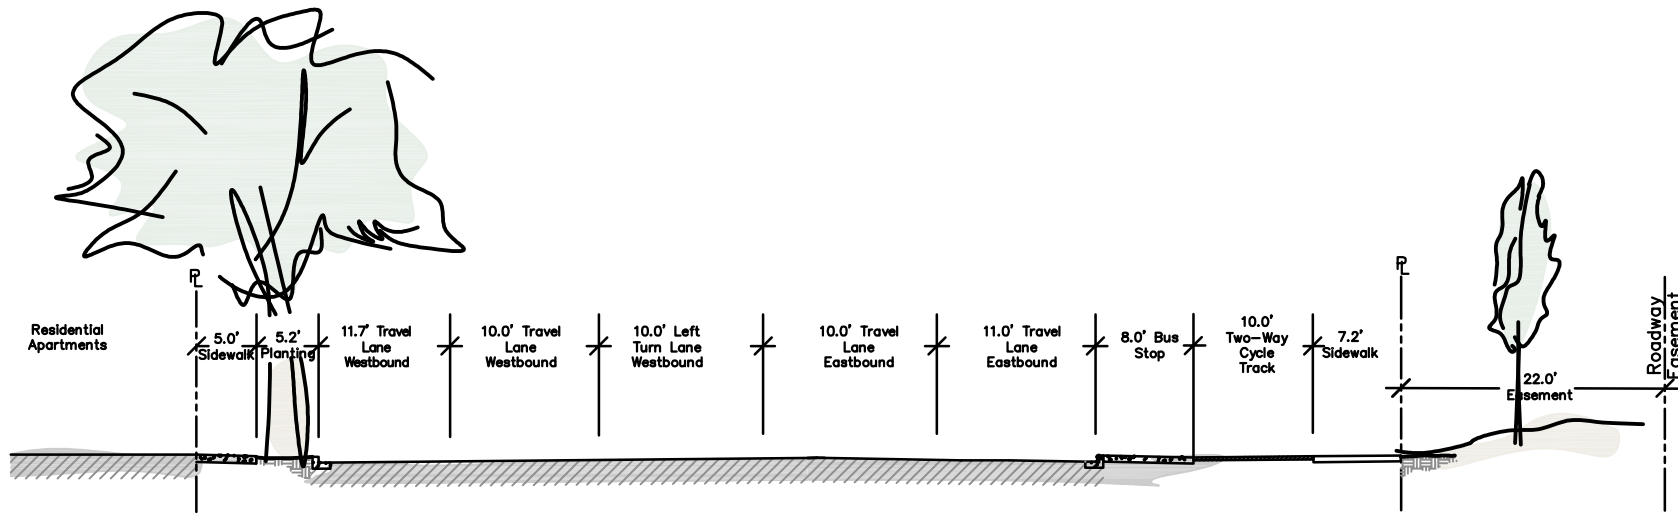

Proposed Conditions

Proposed Conditions

Scale: NTS

Scale: NTS