


PROJECT NUMBER: PLN17-0376

PROJECT ADDRESS:
2528 BLANDING AVENUE,
ALAMEDA CA


APPLICANT:
CHRISTOPHER WOOD

PHONE: 415-420-2889

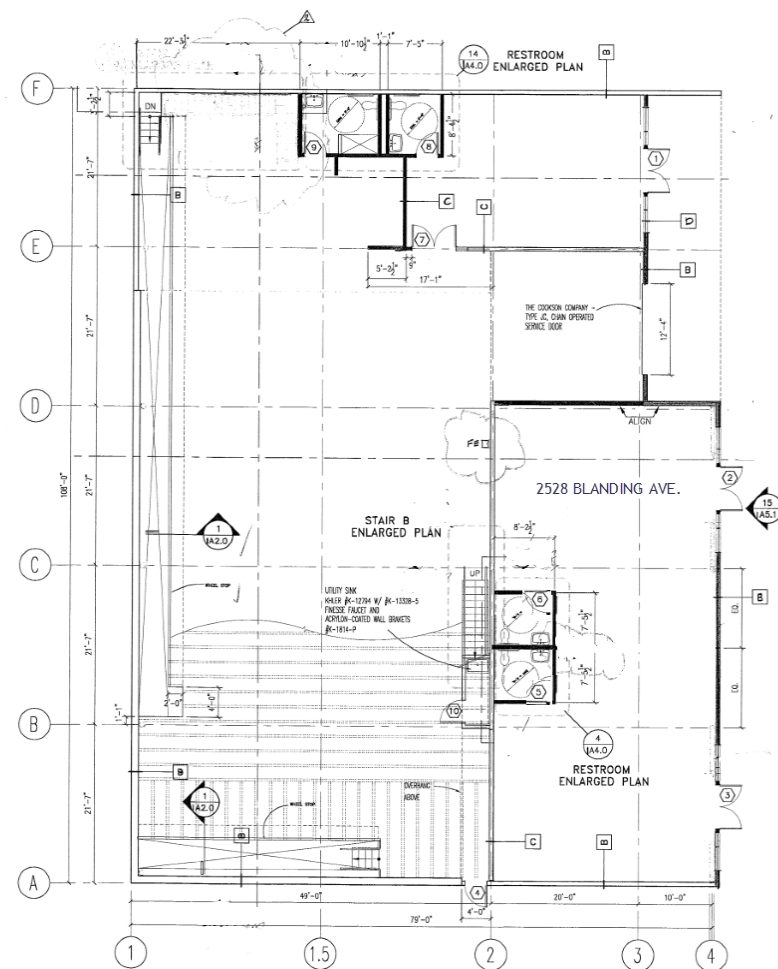

FLOOR PLAN - GROUND FLOOR

1/8" = 1'-0"

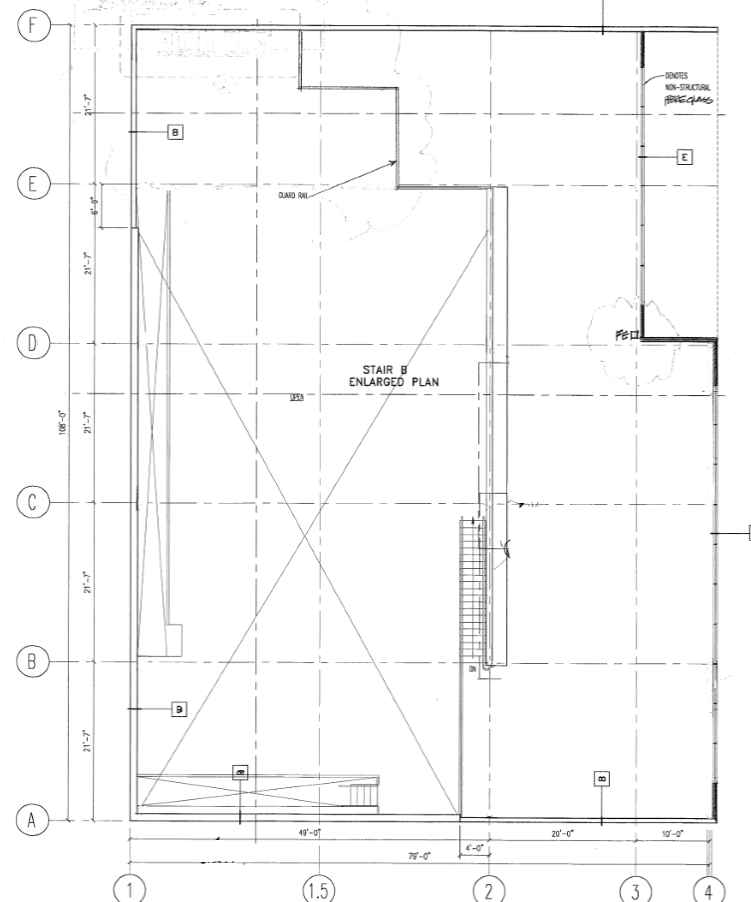

FLOOR PLAN - MEZZANINE

1/8" = 1'-0"

DOOR TYPE

- TYPE 1:** DOORS: VISTAWALL - SERIES 375 ALUMINUM ENTRY DOORS MEDIUM STYLE
FRAMES: VISTAWALL STANDARD ALUMINUM FRAME - FACTORY PAINT
TYPICAL HARDWARE FINISH: CLEAR ANODIZED
- TYPE 2:** DOORS: HOLLOW METAL DOOR
FRAMES: HOLLOW METAL
TYPICAL HARDWARE FINISH: #626 SATIN S.S.
- TYPE 3:** DOORS: SOLID COR WOOD - PAINTED
FRAMES: STANDARD HOLLOW METAL PAINTED
TYPICAL HARDWARE FINISH: #626 SATIN S.S.
- TYPE 4:** DOORS: FRAMED GLASS INTERIOR ALUMINUM COR CLEAR FINISH
FRAMES: STANDARD HOLLOW METAL PAINTED
TYPICAL HARDWARE FINISH: #626 SATIN S.S.

HARDWARE GROUP

- GROUP 1:** SINGLE INTERIOR DOOR
1. SCHLAGE SERIES D - "SPARTA"
2. HINGES: 2 PAIR
3. FLOOR STOP
4. PRIVACY LOCKSET
- GROUP 2:** SINGLE LOCKED INTERIOR DOOR
1. SCHLAGE SERIES D - "SPARTA"
W/LEVER LOCKSET
2. HINGES: 2 PAIR
3. FLOOR STOP
- GROUP 3:** SINGLE LOCKED EXTERIOR DOOR
1. SCHLAGE SERIES D - "SPARTA"
2. HINGES: 2 PAIR
3. AUTOMATIC CLOSURES
4. FLOOR STOP
- GROUP 4:** EXIT DOOR
1. LEVER EXIT LOCKSET
2. PANIC BARS BY CODE AS REQUIRED
3. SURFACE MOUNTED CLOSURE
4. HINGES: 2 PAIR
5. FLOOR STOP

RELATED FIXTURES: LIGHTED EXIT SIGNS AT EXIT DOORS AS PER CODE; CONTROLLED LOCKING WITH SECURITY ALARM SYSTEM

DOOR TYPES

MARK	SIZE	TYPE	RATING	HARDWARE GROUP	NOTES
①	PR. 36"x 8'-0"	1	N/R	4	EXTERIOR EXIT DOOR
②	PR. 36"x 8'-0"	1	N/R	4	EXTERIOR EXIT DOOR
③	PR. 36"x 8'-0"	1	N/R	4	EXTERIOR EXIT DOOR
④	PR. 36"x 8'-0"	2	N/R	3	EXTERIOR EXIT DOOR
⑤	36"x 7'-0"	3	N/R	1	
⑥	36"x 7'-0"	3	N/R	1	
⑦	PR. 36"x 8'-0"	4	N/R	2	
⑧	36"x 7'-0"	3	N/R	1	
⑨	36"x 7'-0"	3	N/R	1	
⑩	36"x 7'-0"	3	N/R	1	

GRAPHIC LEGEND

WALL AND PARTITION GRAPHIC REPRESENTATIONS	
WALL TYPE MARK - SEE WALL TYPES DETAILS WHERE SHOWN	
FIRE RATING OF WALL ASSEMBLY IN MINUTES	
WALL LEGEND SHOWN ON A-1	
NON-RATED SHEARWALL TO BE CONSTRUCTED - SEE WALL TYPE MARK	
NON-RATED WALL TO BE CONSTRUCTED - SEE WALL TYPE MARK	
FBI: FIRE EXTINGUISHER - 75' MAX TRAVEL DISTANCE	


WALL LEGEND

①	METAL BULK/METAL FACED WALL
②	INTERIOR PART - 2x4 @ 16" O.C. / 3/8" GIP BD BOTH SIDES
③	ALU FRAME WINDOW
④	PIREGLASS PANEL

SCALE: 1/8" = 1'-0"

IA 1.0


EXHIBIT I

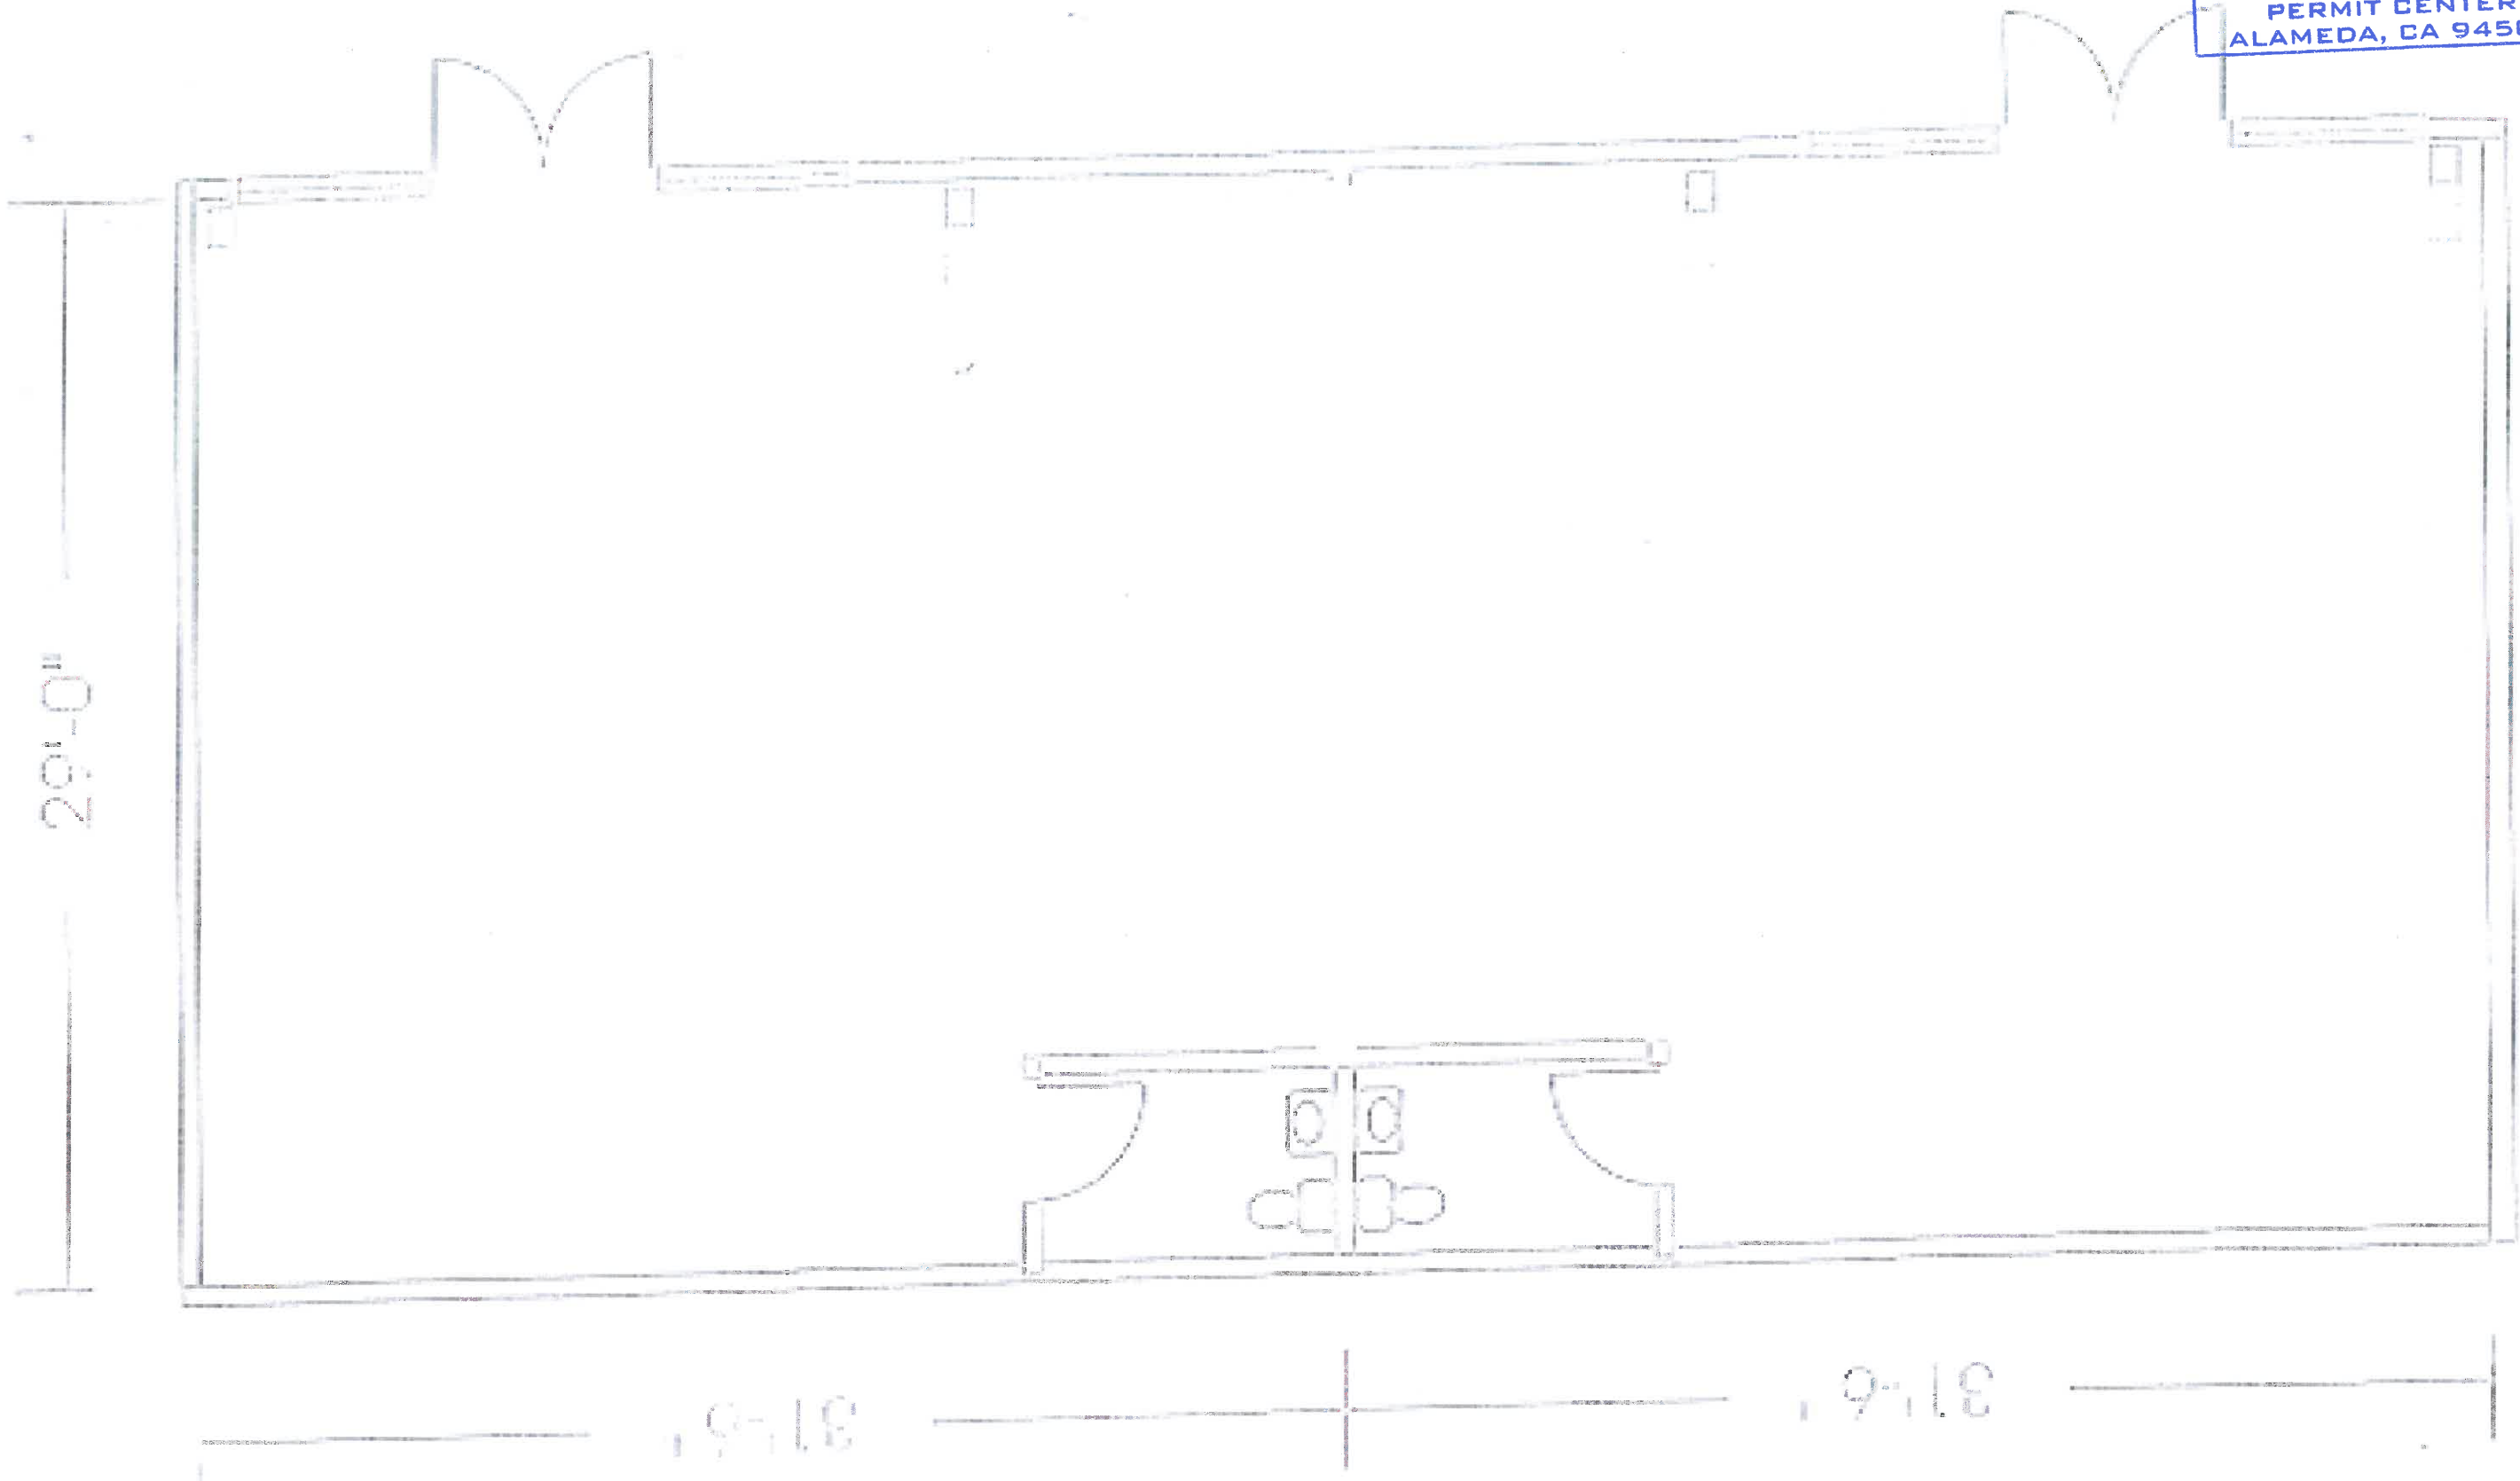

RECEIVED
JUL 20 2017
PERMIT CENTER
ALAMEDA, CA 94501

Christopher Wood
2528 Blanding Ave

31'-6" = 1'-0"

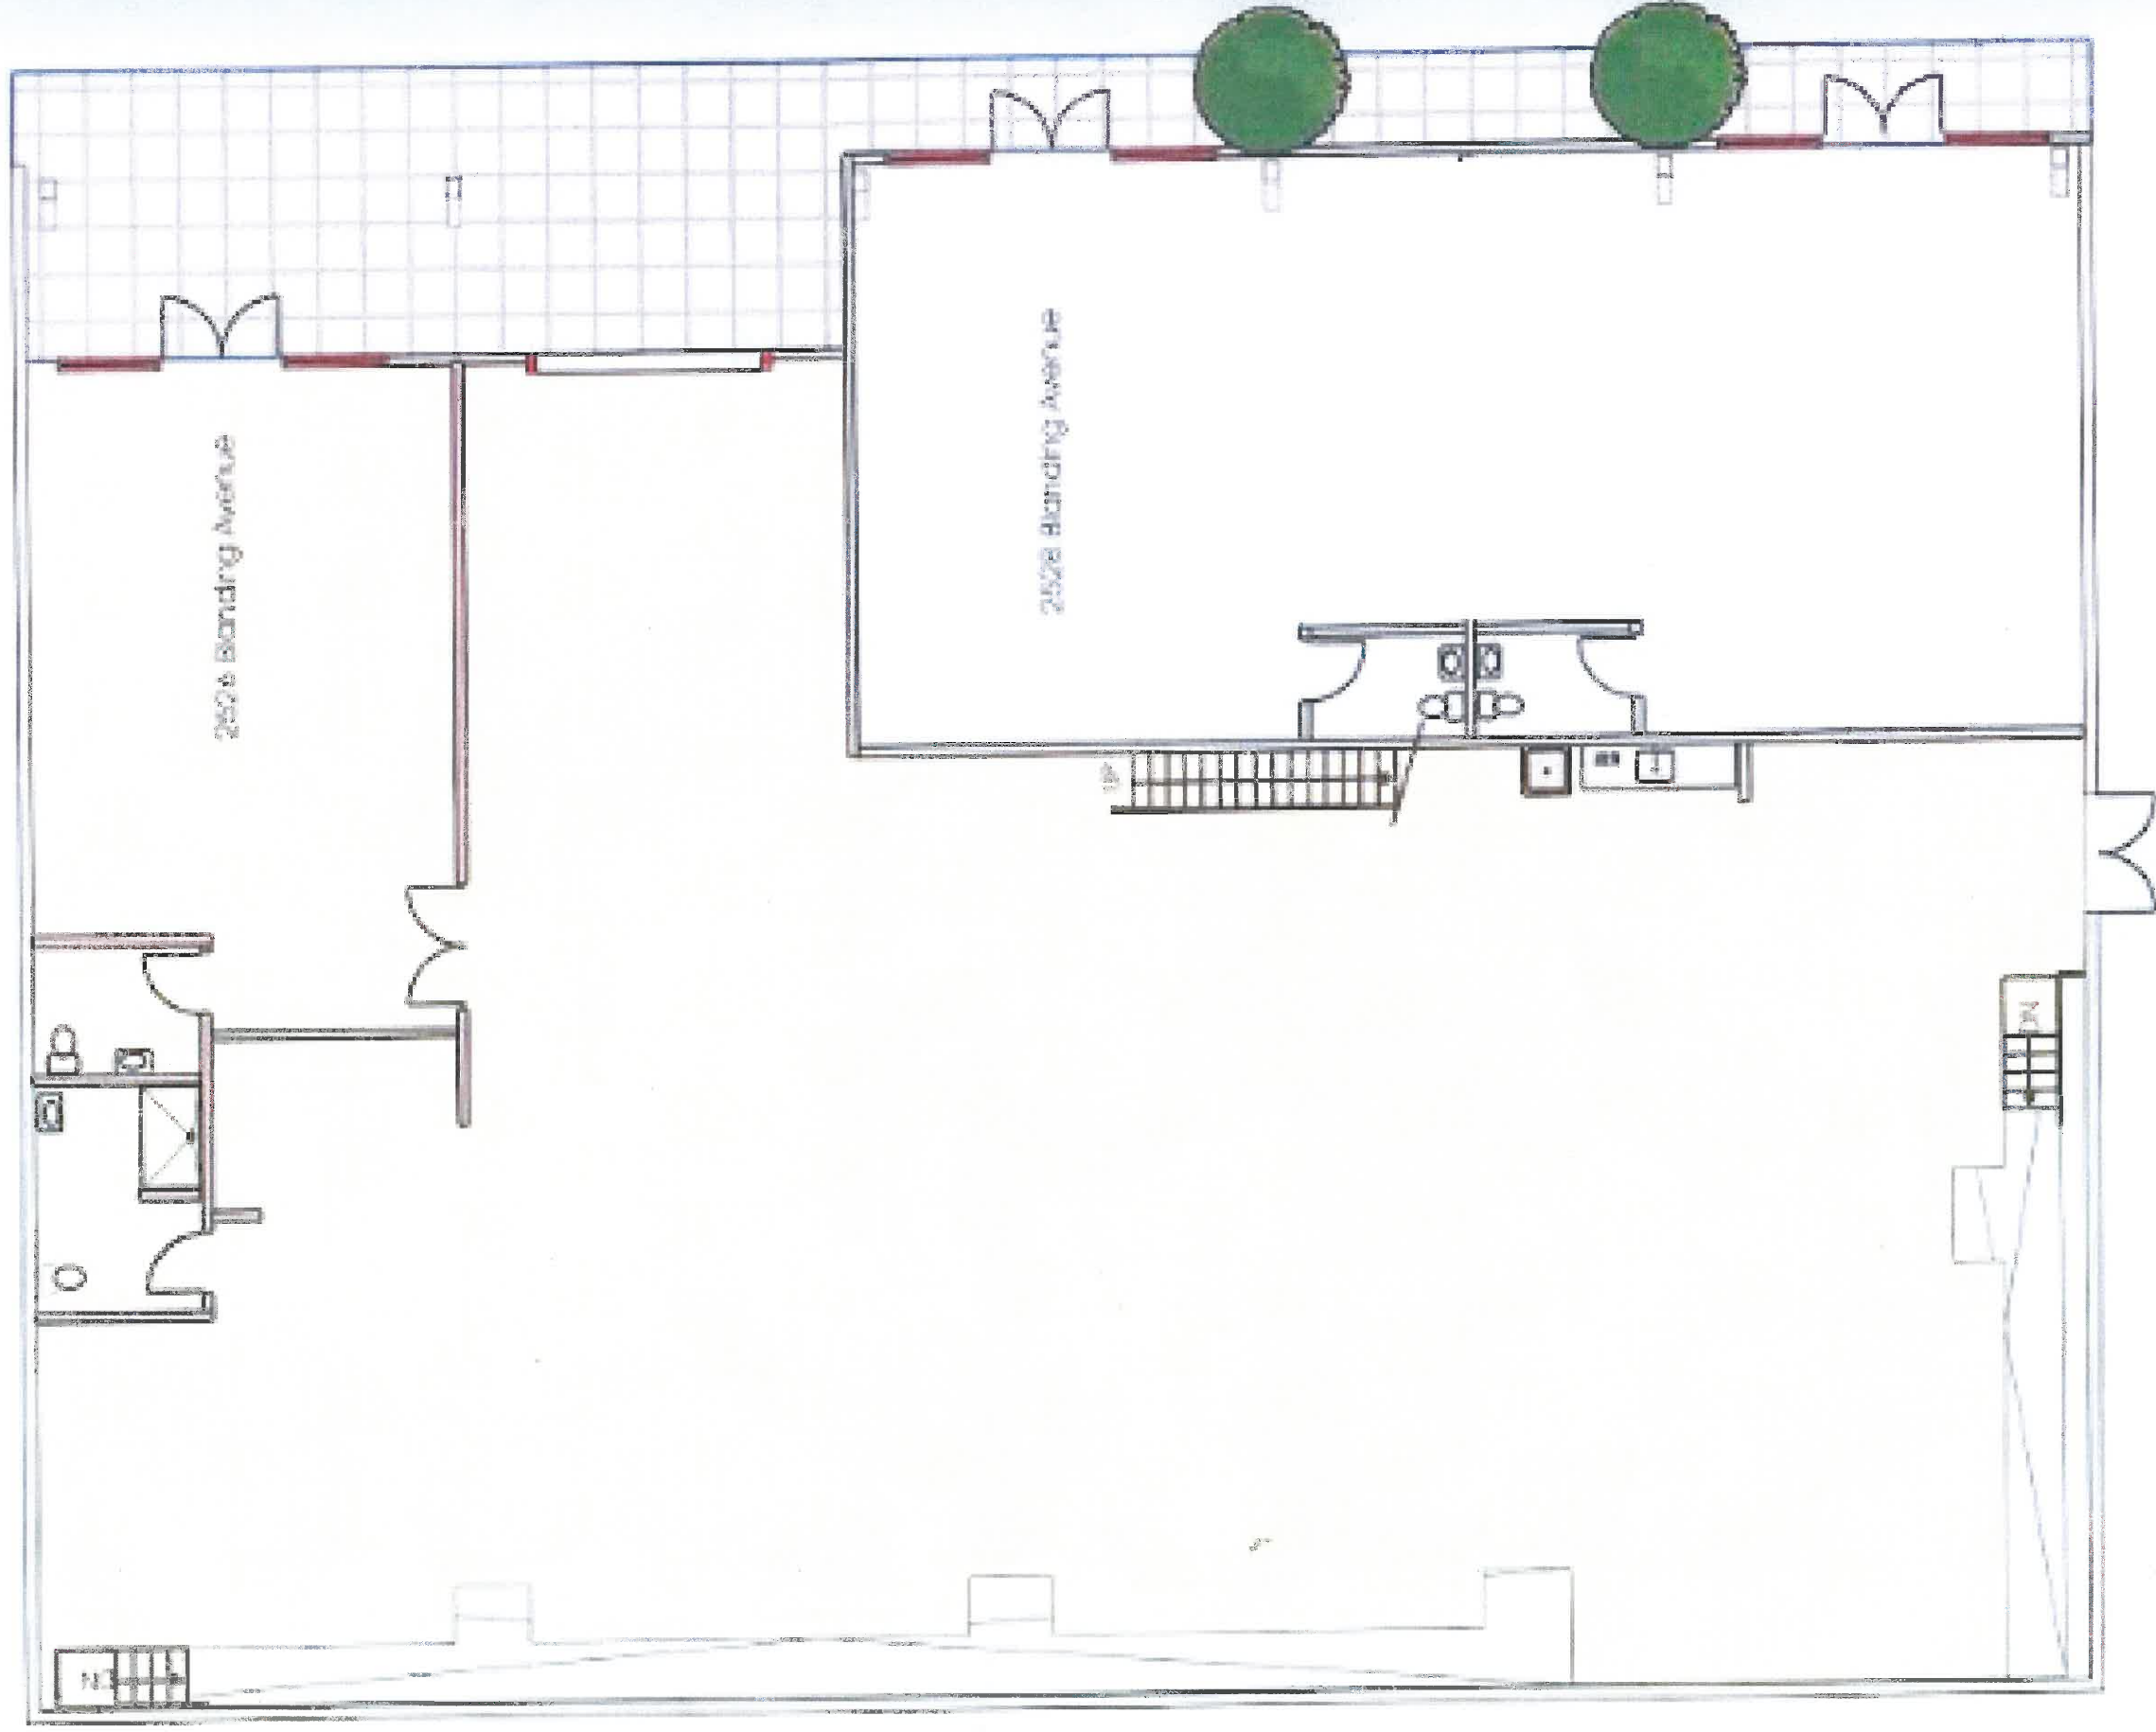

1/16" RECEIVED

JUL 20 2017

PERMIT CENTER
ALAMEDA, CA 94501

Christopher Wood
2528 Blinding Ave.

RECEIVED
2017
PERMIT DEPARTMENT
ALAMEDA, CA 94601

Evgo #1879

Blanding Ave

Blanding Ave

Blanding Ave

Pineapple Sails

2528 Blanding Avenue

Hair Studio

TOGO'S Sandwiches

Papa Murphy's
Take 'N' Bake Pizza

Glass Hand Studio

Broadway