


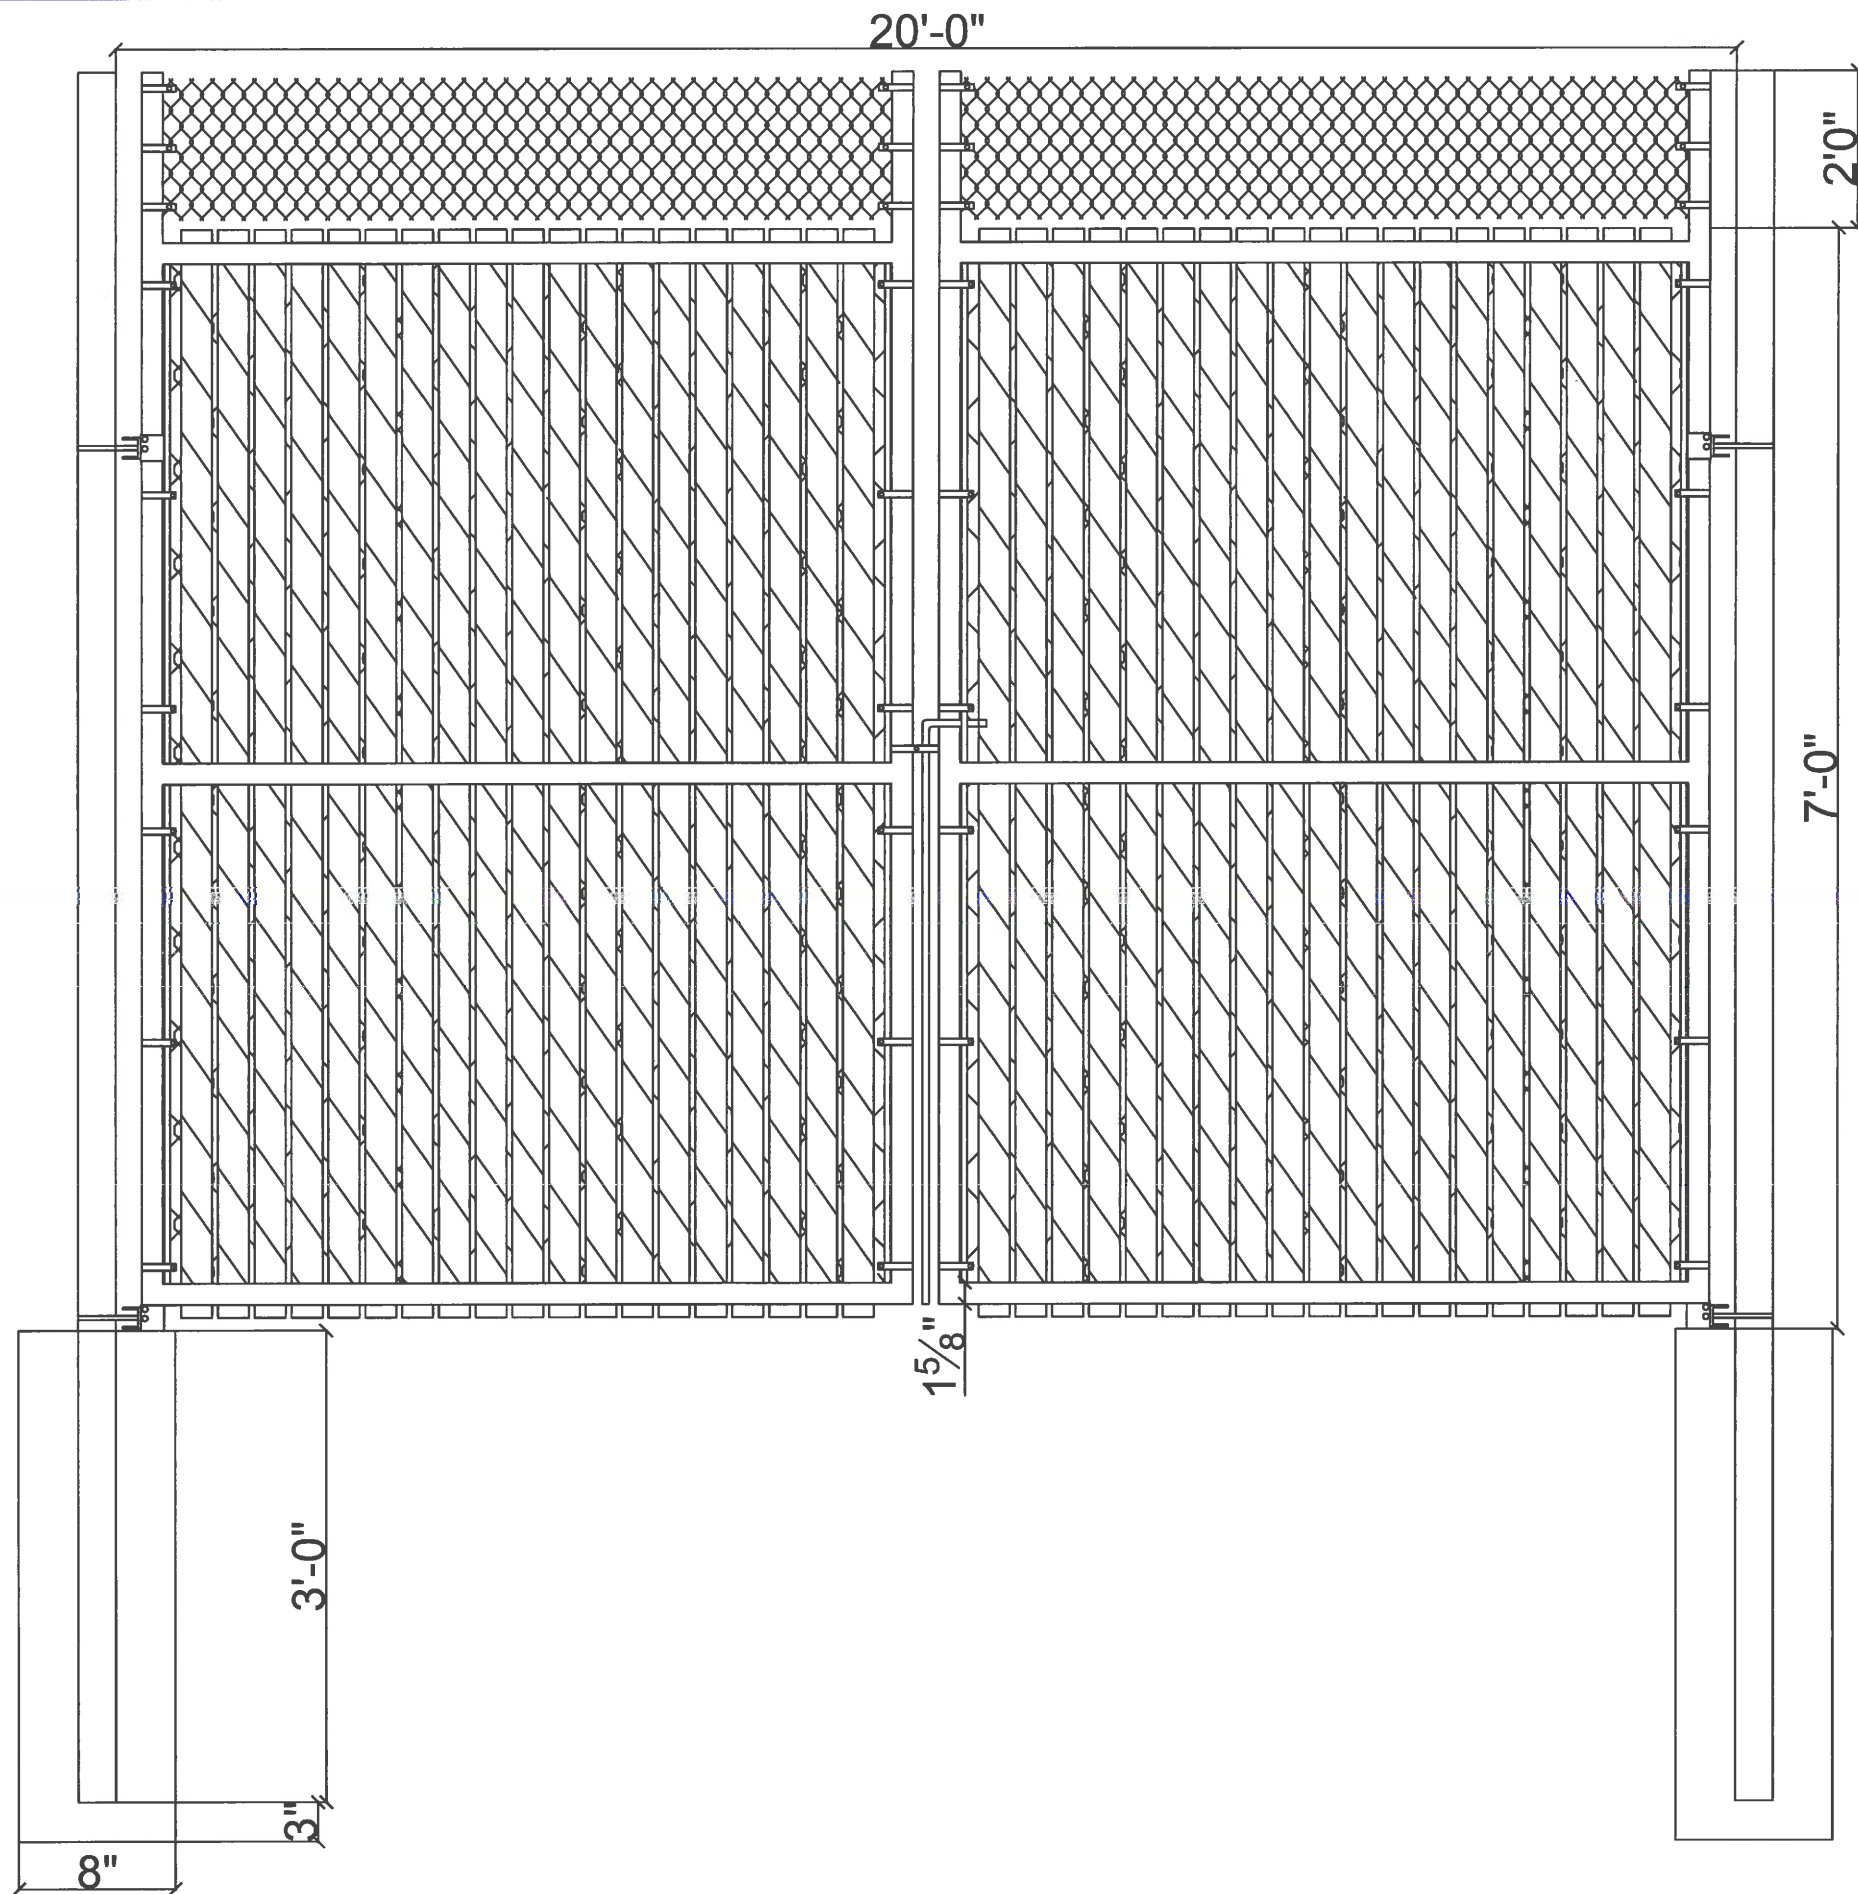

General Notes

1. Fence material to be brown vinyl privalink 7' high

RECEIVED
MAY 01 2018
PERMIT CENTER
ALAMEDA, CA 94501

No.	Revision/Issue	Date

Firm Name and Address
North American Fence & Railing
515 23rd Ave. Oakland, CA 94606

Project Name and Address
Alameda Point Storage fence install
101 West Pacific Ave. Alameda, CA 94501

Project
PO 183006
Date
4/11/2018
Scale
N/A

Sheet

A1.1