

1419 Park Street, Suite I
Proposed Site Plan


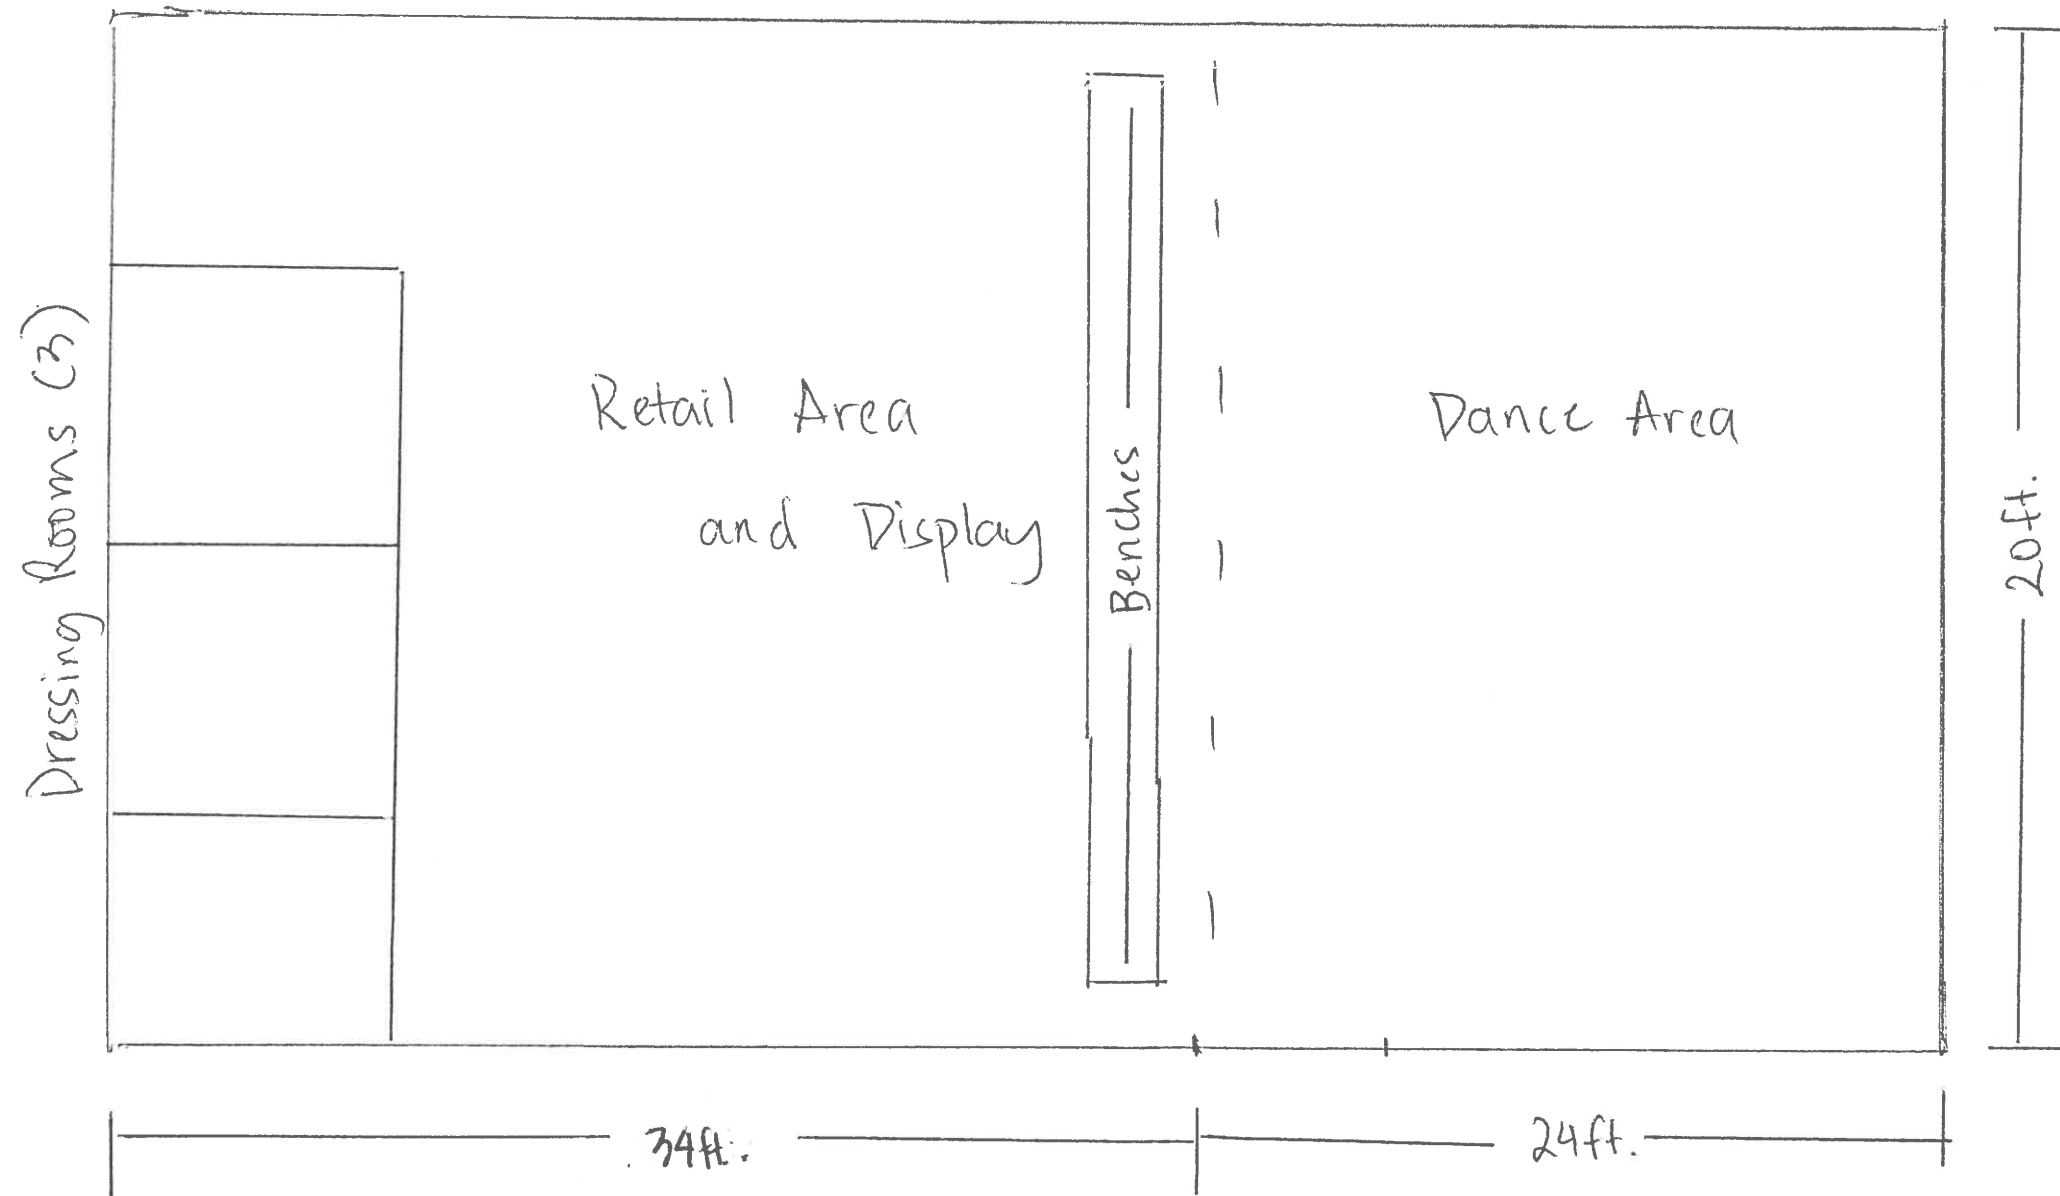


Exhibit 1
Item 3-A, February 25, 2019
Zoning Administrator Hearing





EXISTING ELEVATION AT PARK ST.

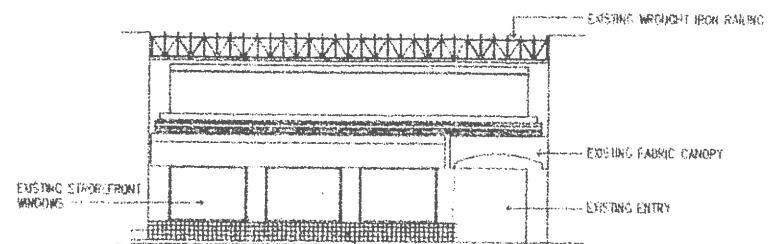

EXISTING FLOOR PLAN

PILLOW PARK PLAZA 194 PARK STREET, ALAMEDA, CA 94501

8' 4' 0' 8' 16'
1/8" = 1'-0"

C+RA

Choi + Robles
Architecture, LLP
2251 HARBOR BAY PARKWAY
ALAMEDA, CALIFORNIA 94502
TEL (910) 523-0023

