

5TH STREET EXTENSION PLANNING BOARD HEARING



ALAMEDA LANDING WATERFRONT

Alameda, California
JUNE 10, 2019




VIEW **(A)** : EXISTING 5TH STREET










KEYMAP

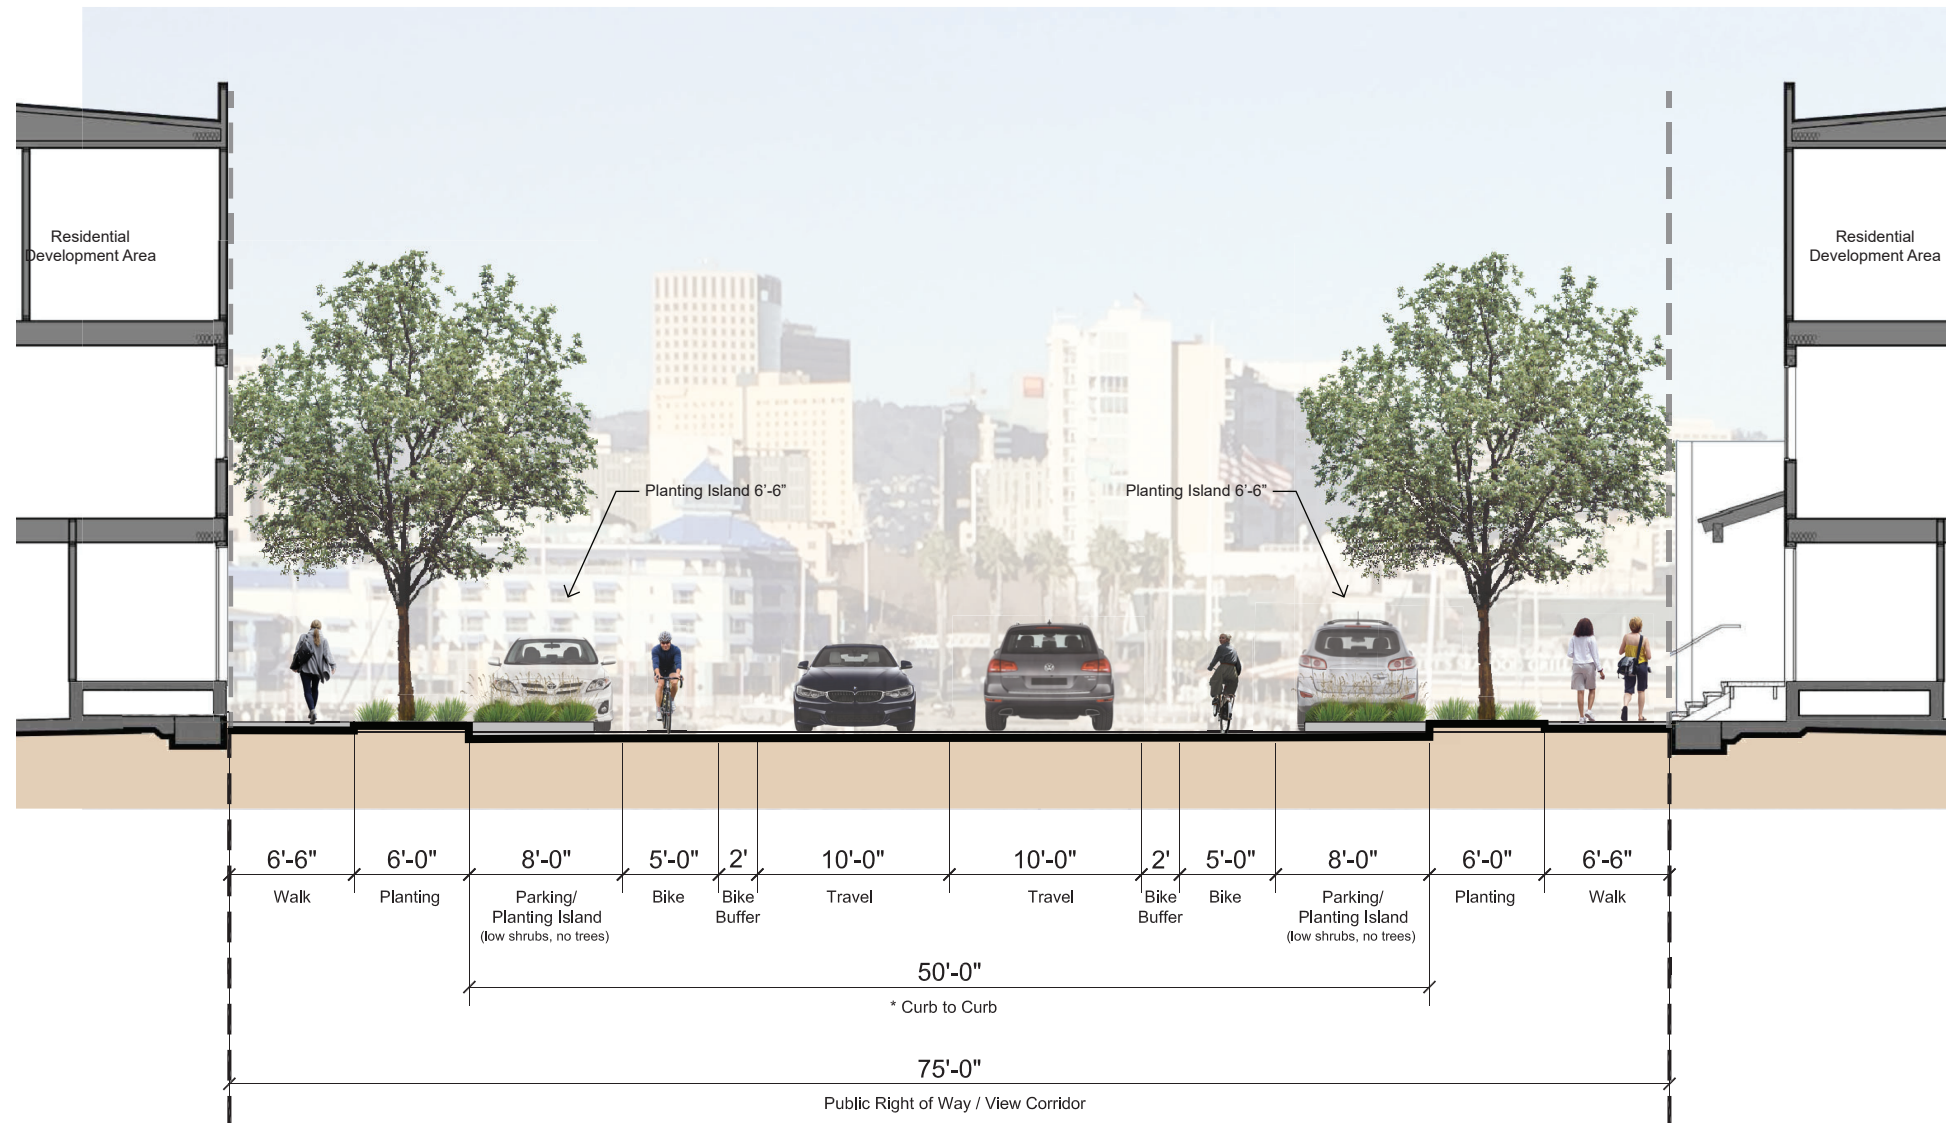

* NOTE: All wet utilities and gas lines will be accommodated within the curb to curb dimension.

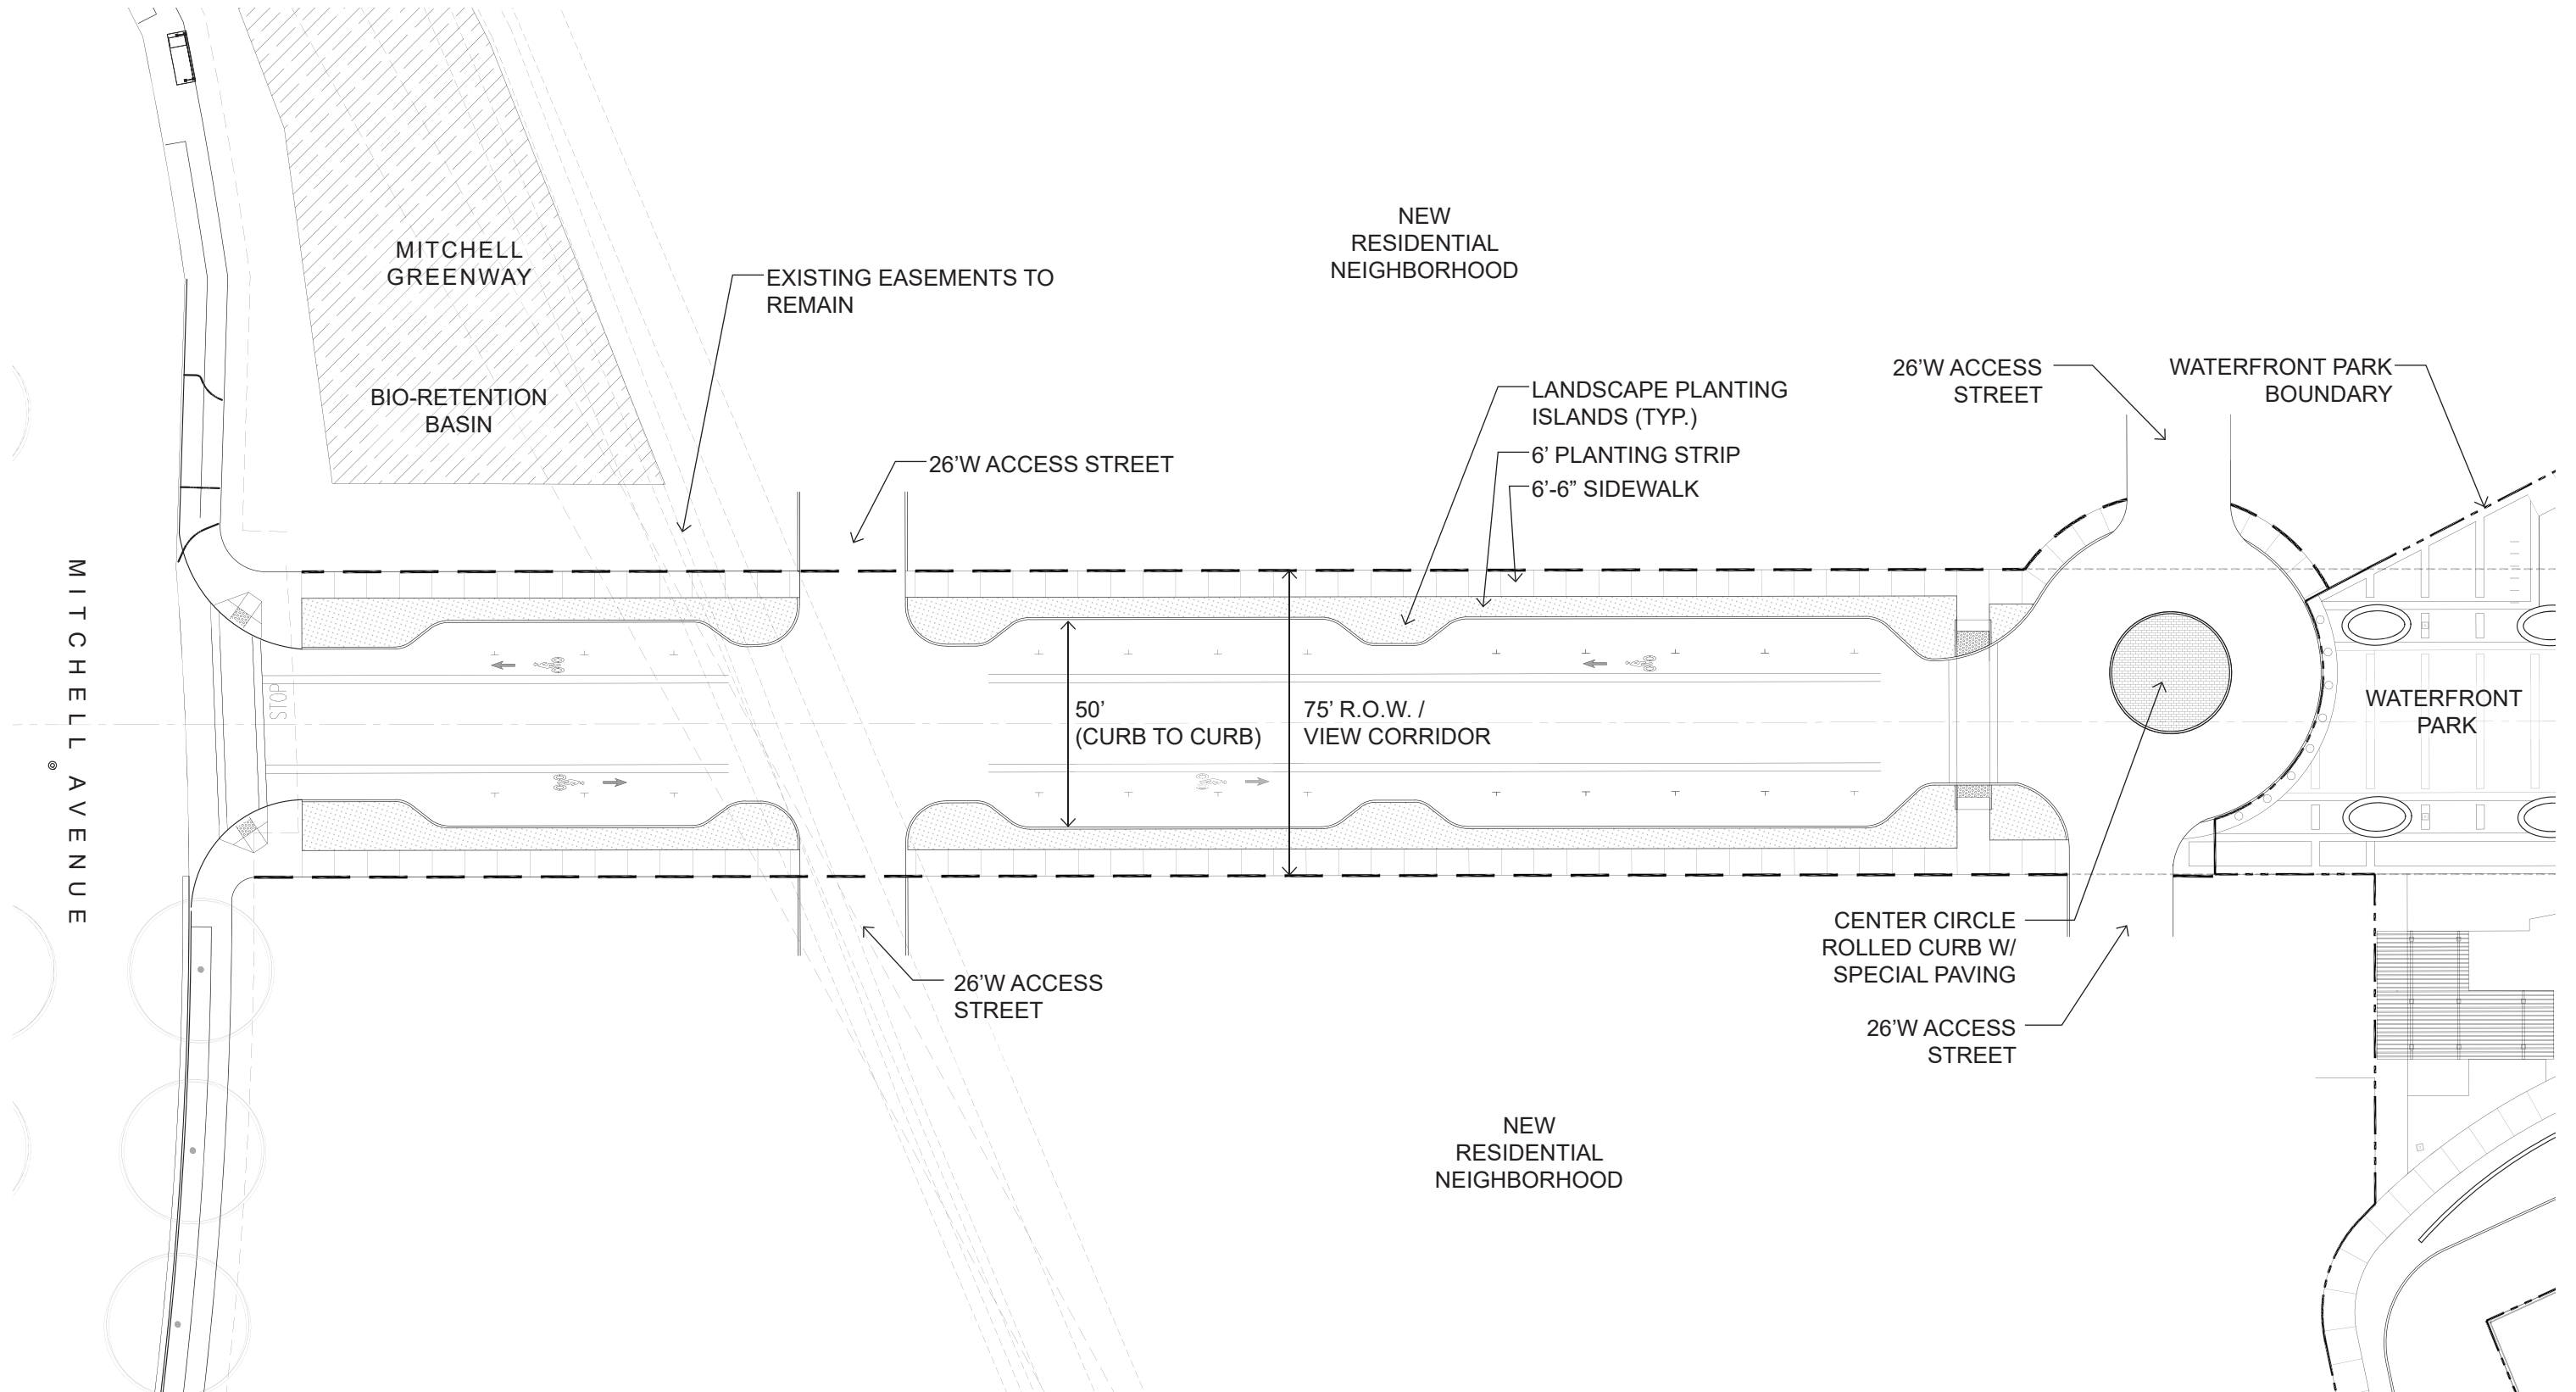

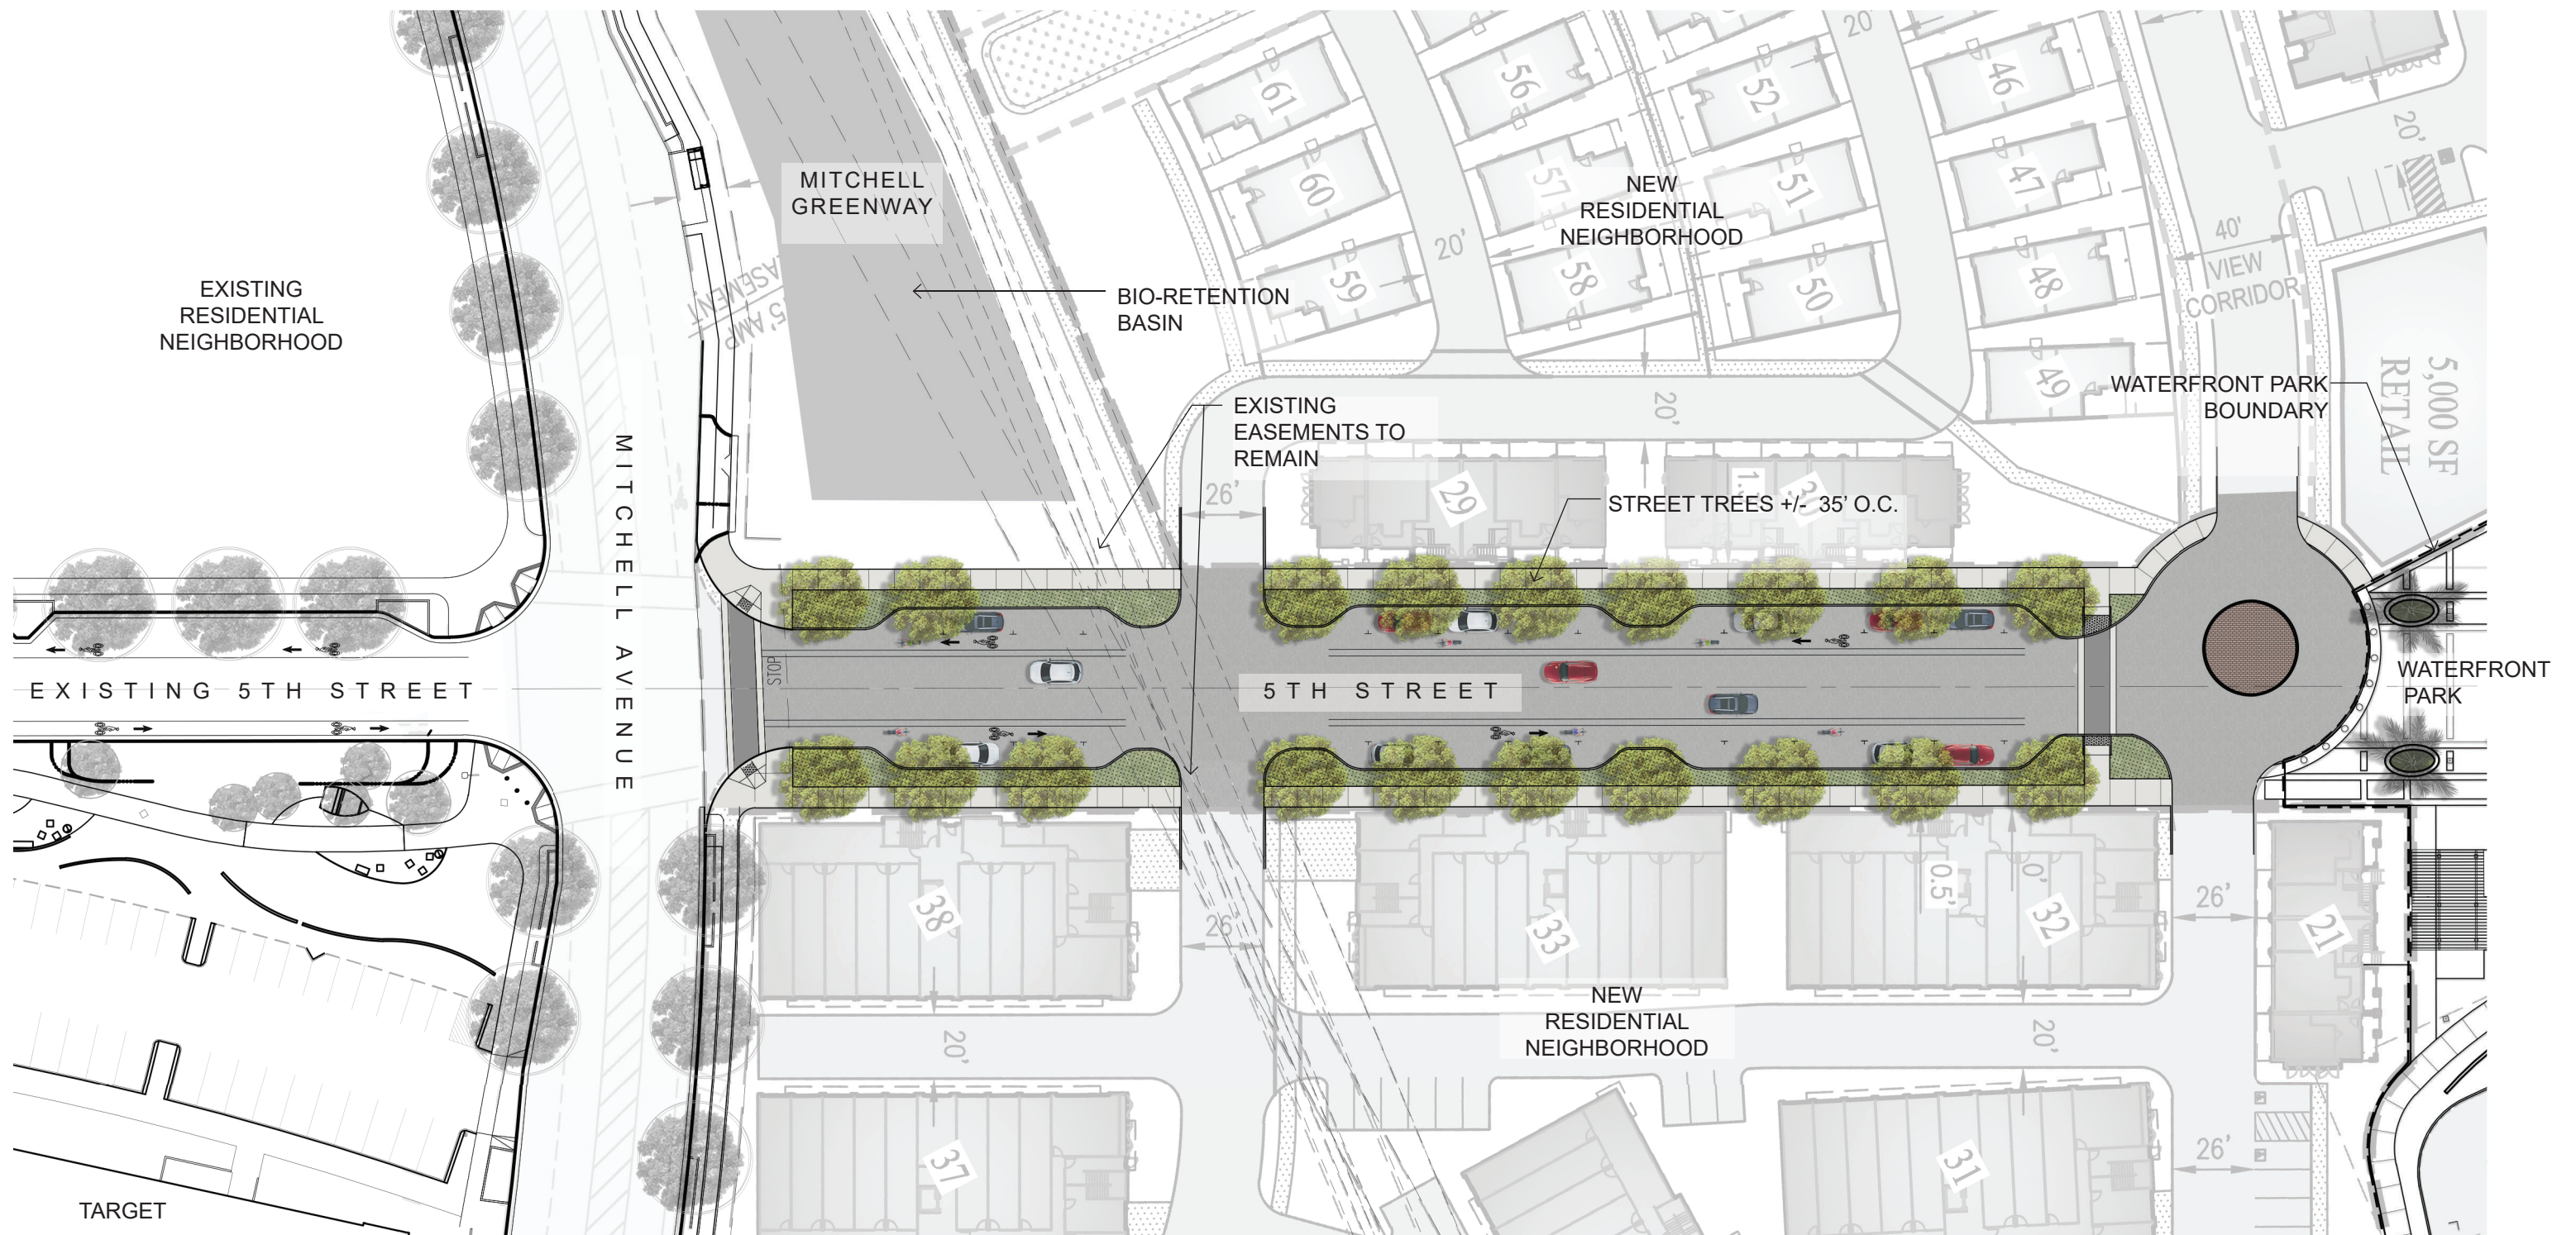

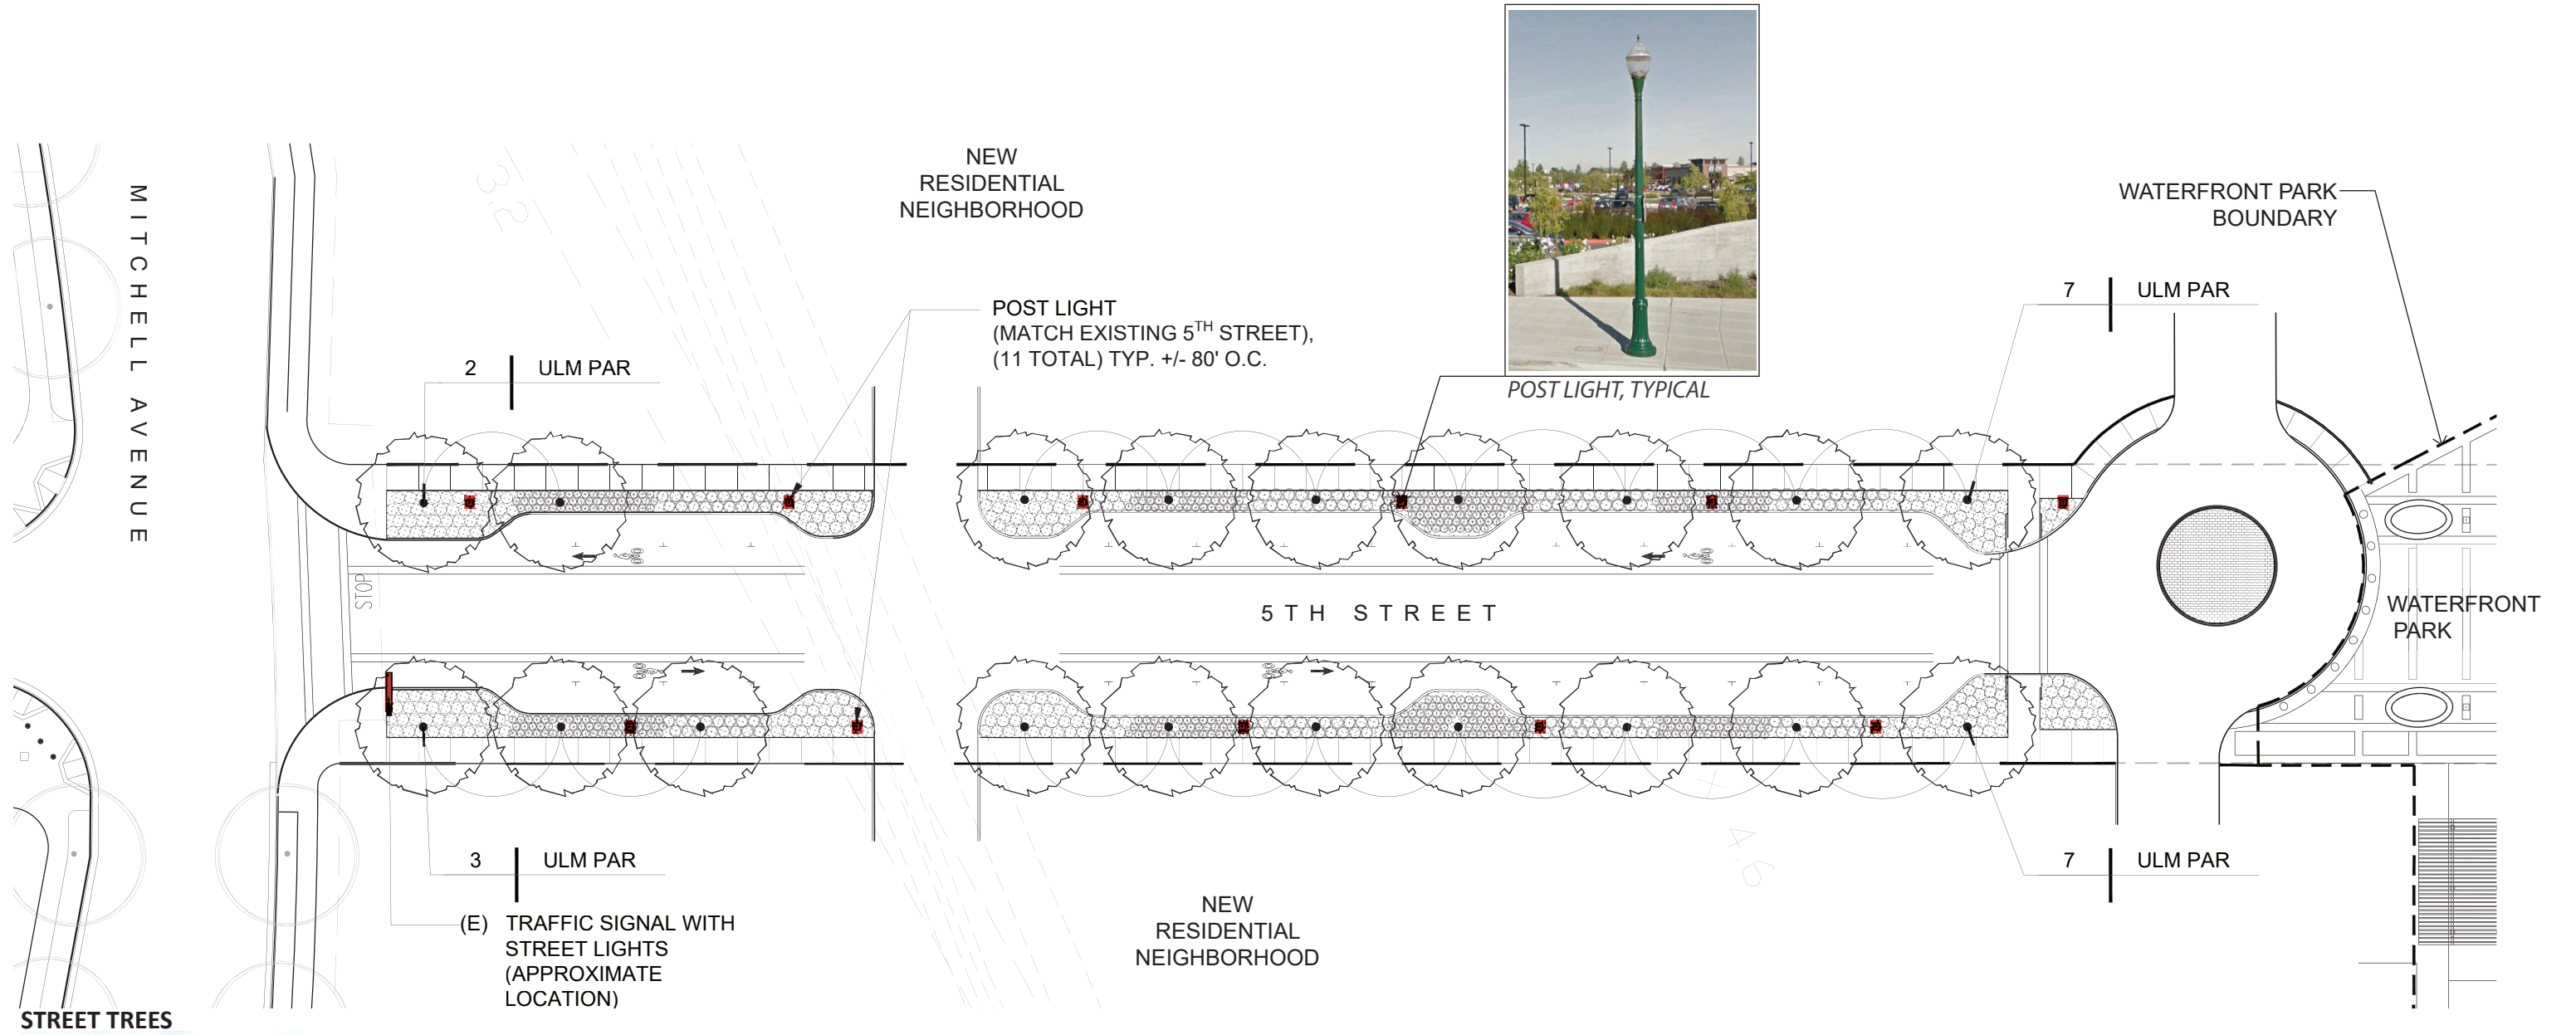

Ulmus parvifolia

UNDERSTORY PLANTINGS



Limonium perezii



Lomandra longifolia Platinum Beauty



Miscanthus sinensis 'Little Kitten'

RECOMMENDED PLANT LIST

SYMBOL	BOTANICAL NAME	COMMON NAME	SIZE	SPACING	WATER REQ.
TREE					
	<i>Ulmus parvifolia</i>	Chinese Elm	24" BOX		LOW
GRASSES, SHRUBS, & PERENNIALS					
	<i>Limonium perezii</i>	Sea Lavender	1 GAL.	SEE DRAWING	LOW
	<i>Lomandra longifolia Platinum Beauty</i>	Lomandra	5 GAL.	SEE DRAWING	LOW
	<i>Miscanthus sinensis 'Little Kitten'</i>	Little Kitten Miscanthus	5 GAL.	SEE DRAWING	MEDIUM