


CADD FILE: W:\Projects\2020\0620-0355-01_Park_Street_Street_Media_Realign_CAD\2nd_Submittal\0355-01 - Chosen Alternatives_recover.cdw
Jun 26, 2020

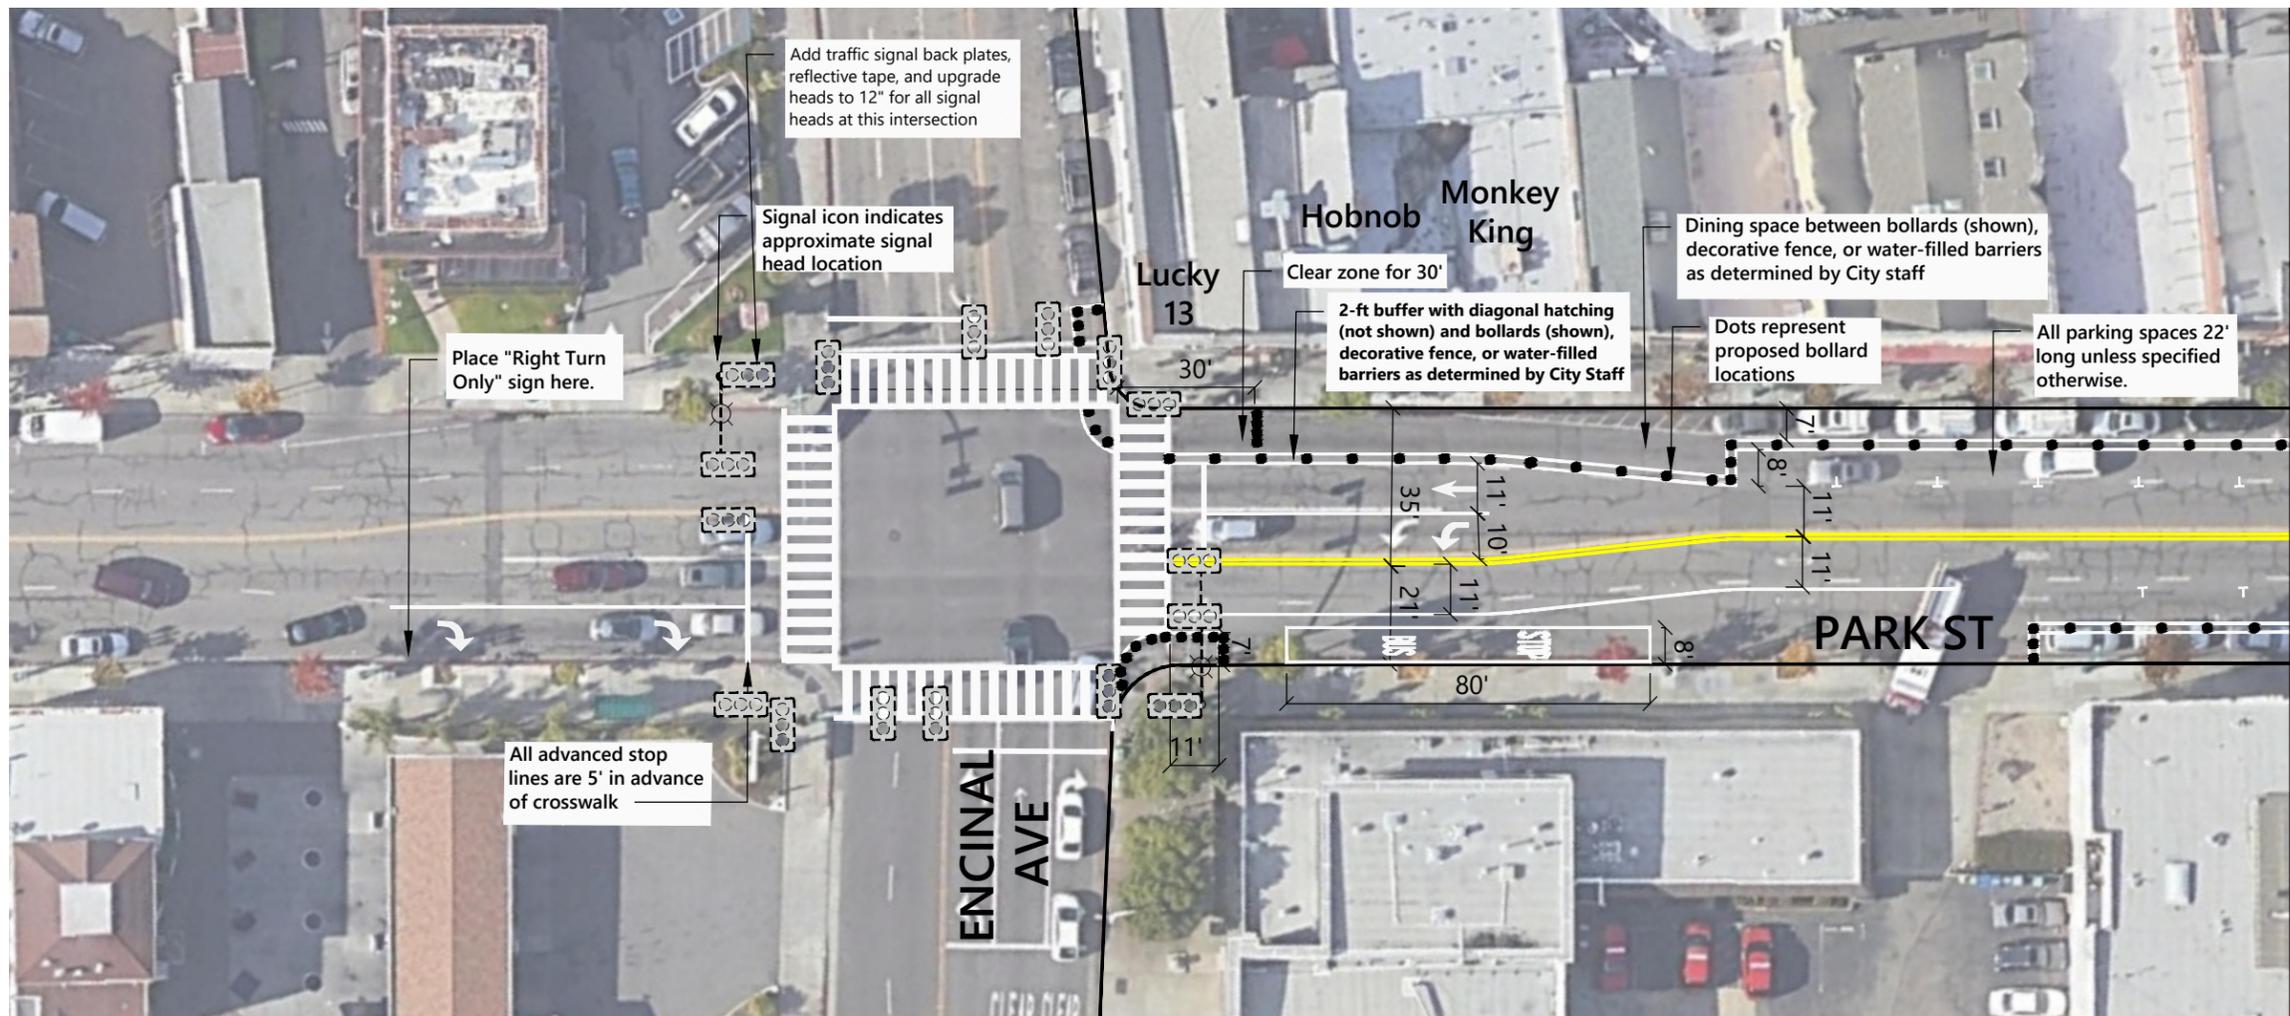


MATCHLINE - SEE FIGURE 2



CONCEPTUAL - NOT FOR CONSTRUCTION. ADDITIONAL DETAILED ANALYSIS AND ENGINEERING DESIGN REQUIRED.

Figure 1

Park Street and Encinal Avenue

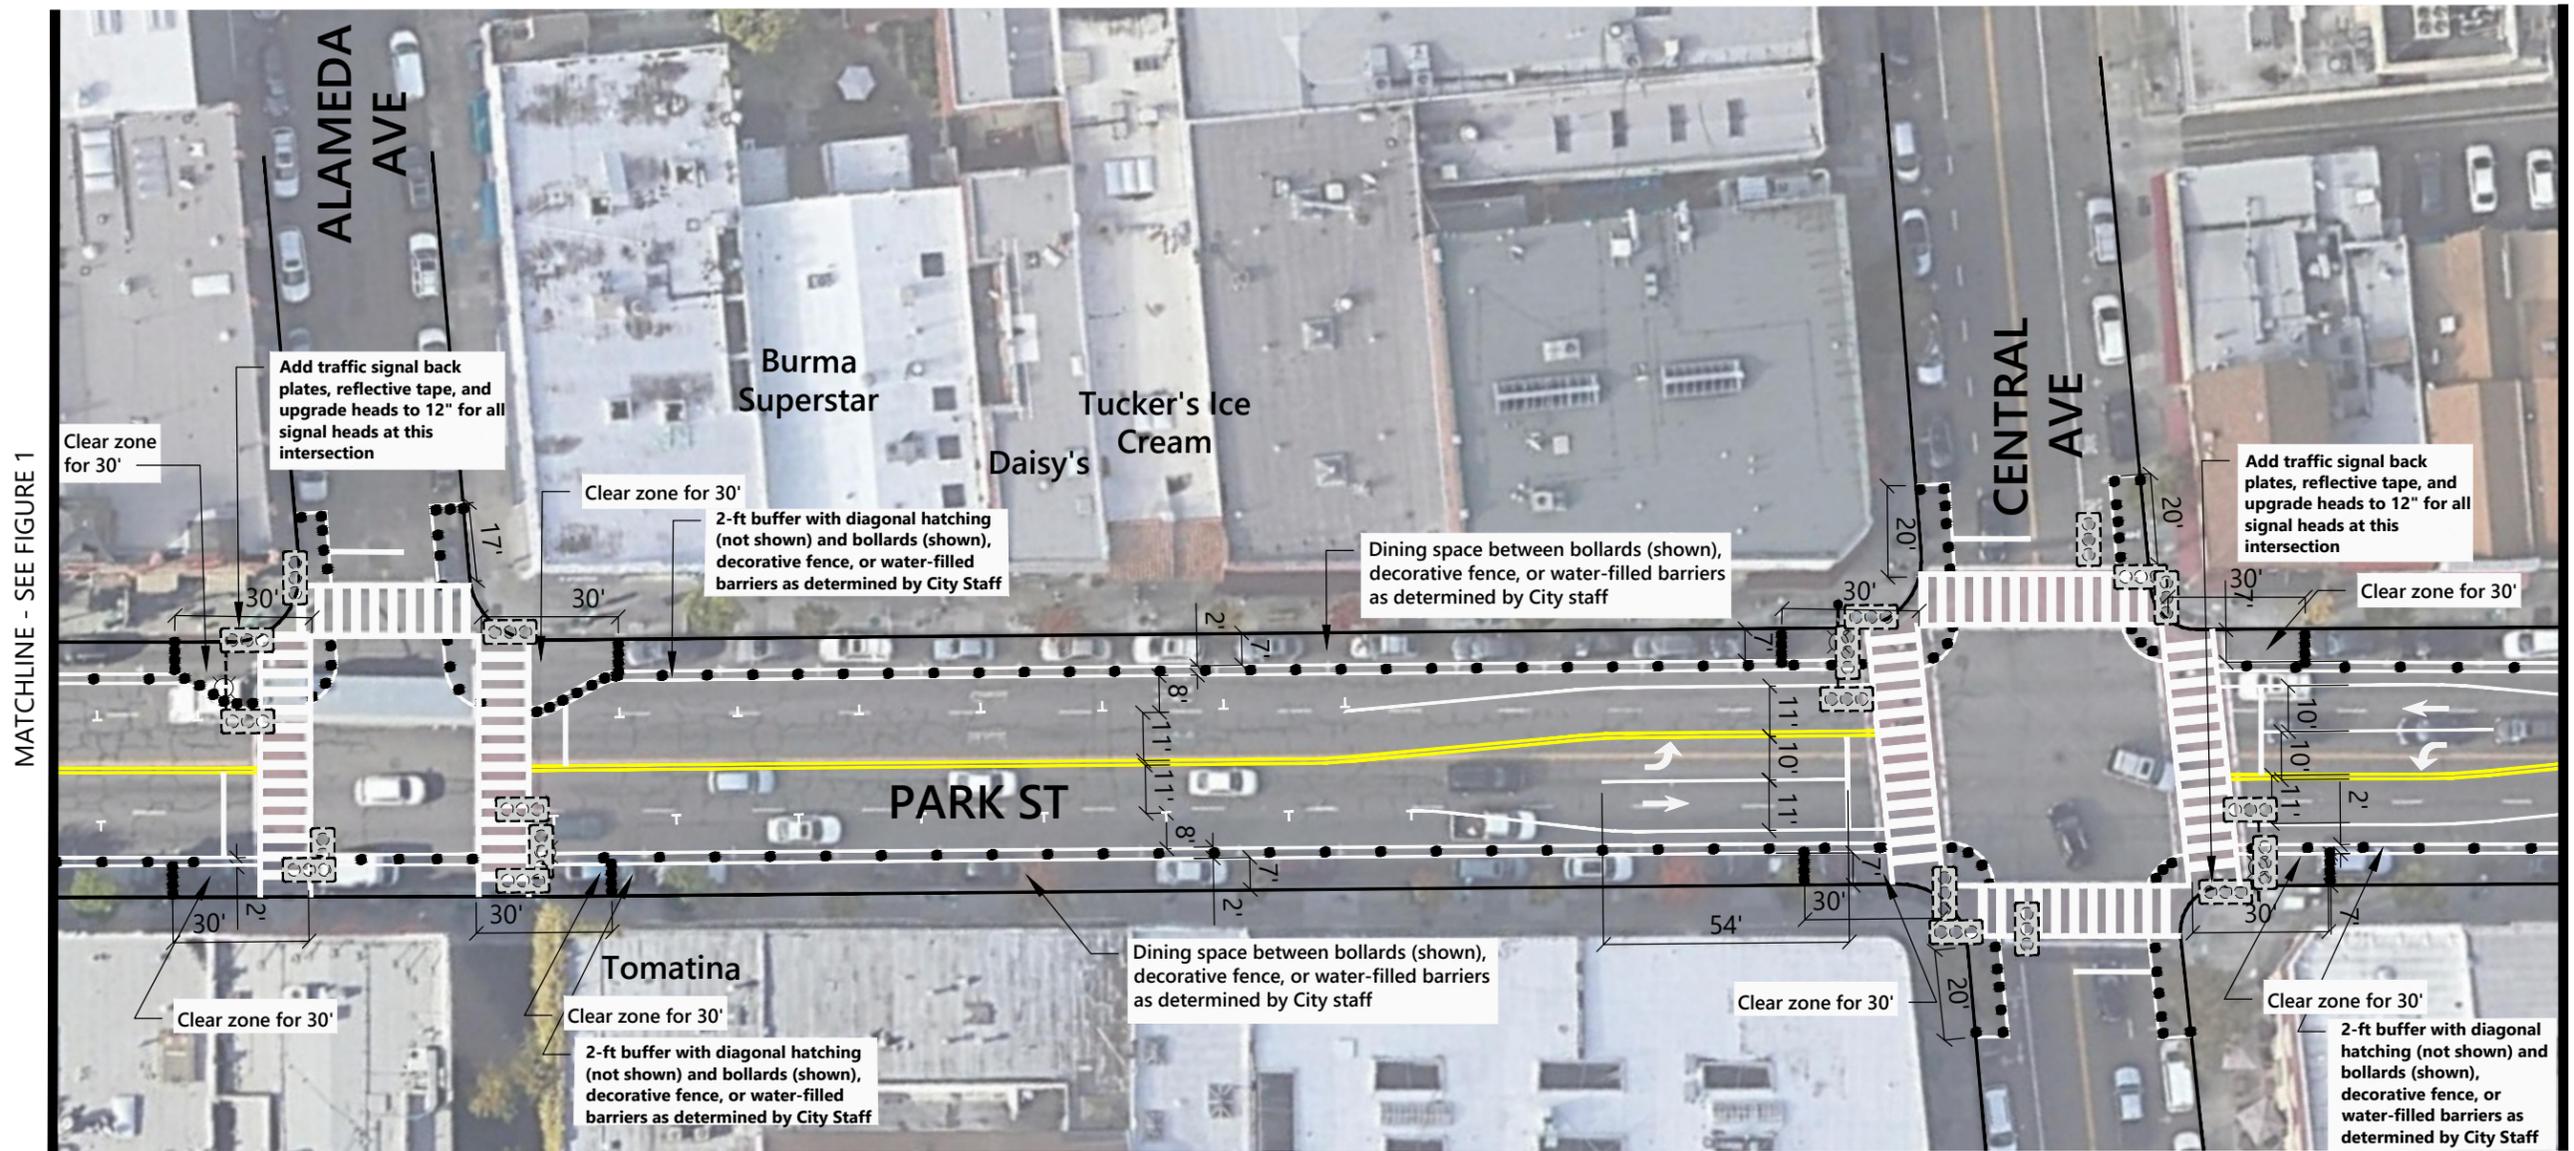

MATCHLINE - SEE FIGURE 3

MATCHLINE - SEE FIGURE 1




Figure 2
 Park Street and Alameda Avenue; Park Street and Central Avenue (Top)
 Blown up 1:20 scale window of West side of Central Avenue and Park Street intersection (Bottom)



CONCEPTUAL - NOT FOR CONSTRUCTION. ADDITIONAL
 DETAILED ANALYSIS AND ENGINEERING DESIGN REQUIRED.

Jun 26, 2020
 CADD FILE: W:\Projects\2020\0620-0355-01_Park_Street_Alameda_..._Resign\Graphics\CAD\2nd_Submittal\0355-01 - Chosen Alternatives_recover.cdw

CADD FILE: W:\Projects\2020\0620-0355-01_Park_Street_Street_CAD\2nd_Submittal\0355-01 - Chosen Alternatives_recover.dwg
Jun 26, 2020

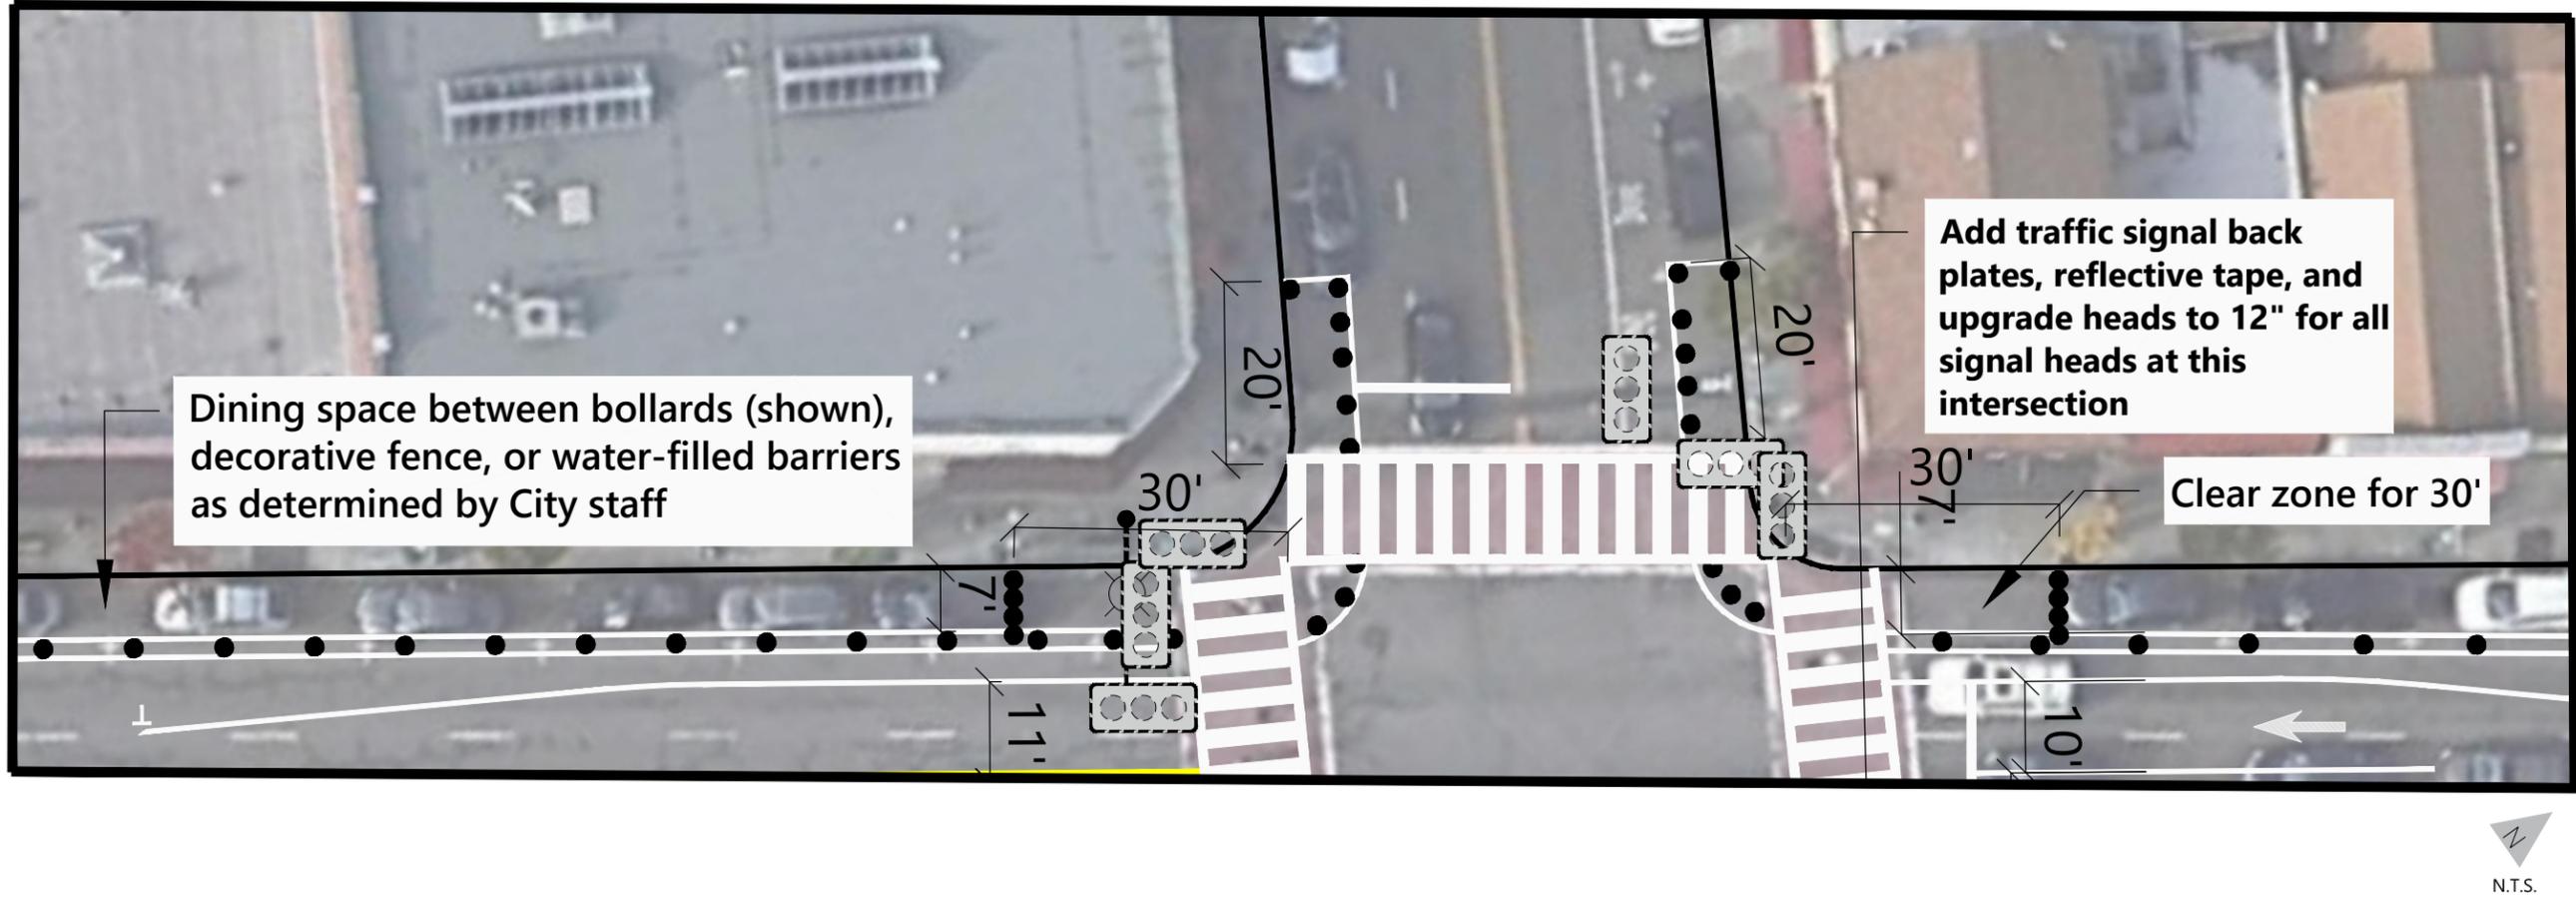

CONCEPTUAL - NOT FOR CONSTRUCTION. ADDITIONAL DETAILED ANALYSIS AND ENGINEERING DESIGN REQUIRED.

Figure 2.1
1:20 scale window of West side of Central Avenue and Park Street intersection


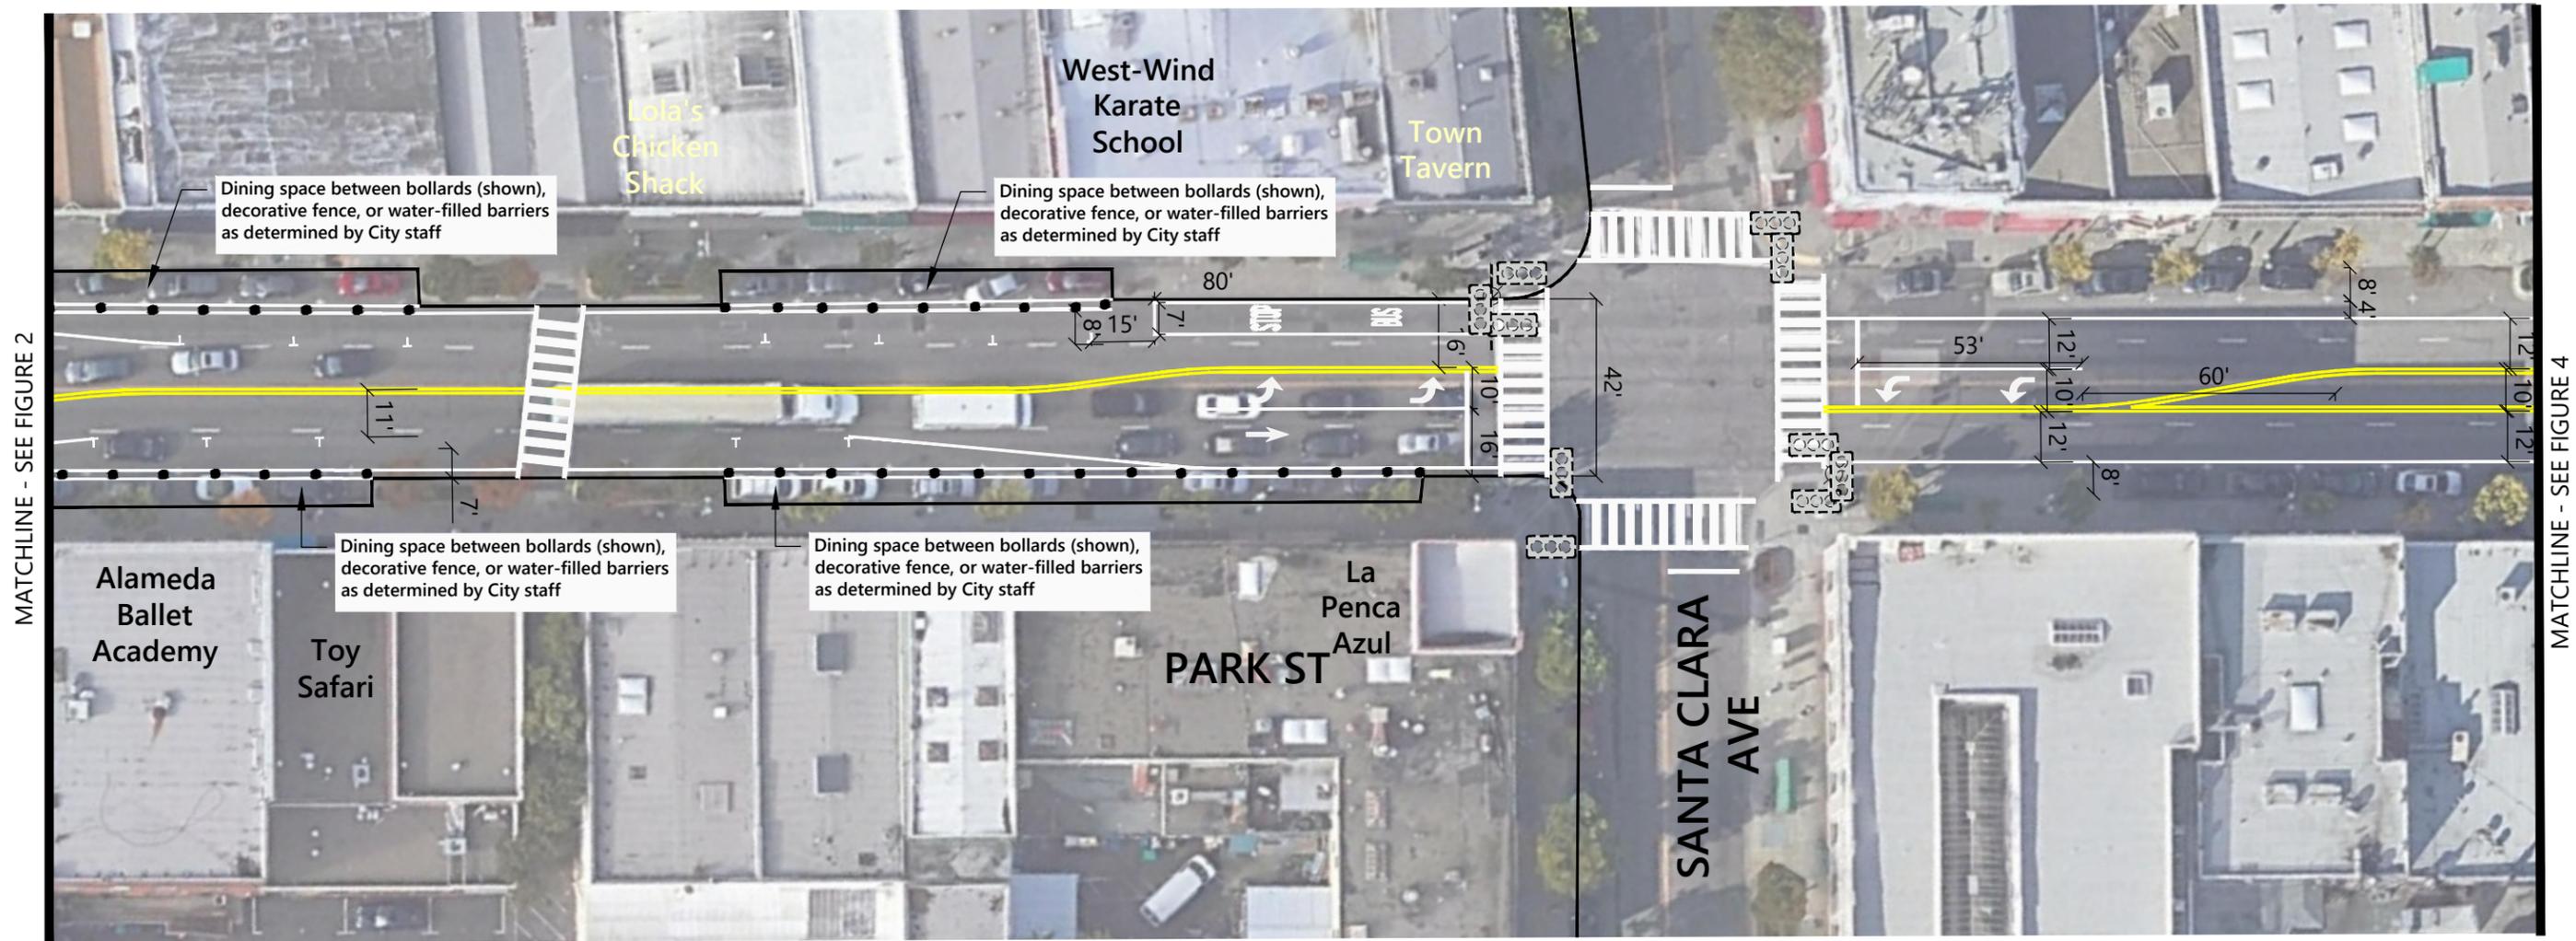


Figure 3
Park Street and Santa Clara Avenue



CONCEPTUAL - NOT FOR CONSTRUCTION. ADDITIONAL DETAILED ANALYSIS AND ENGINEERING DESIGN REQUIRED.

*****3rd Submittal to include major changes to what is shown for this block**

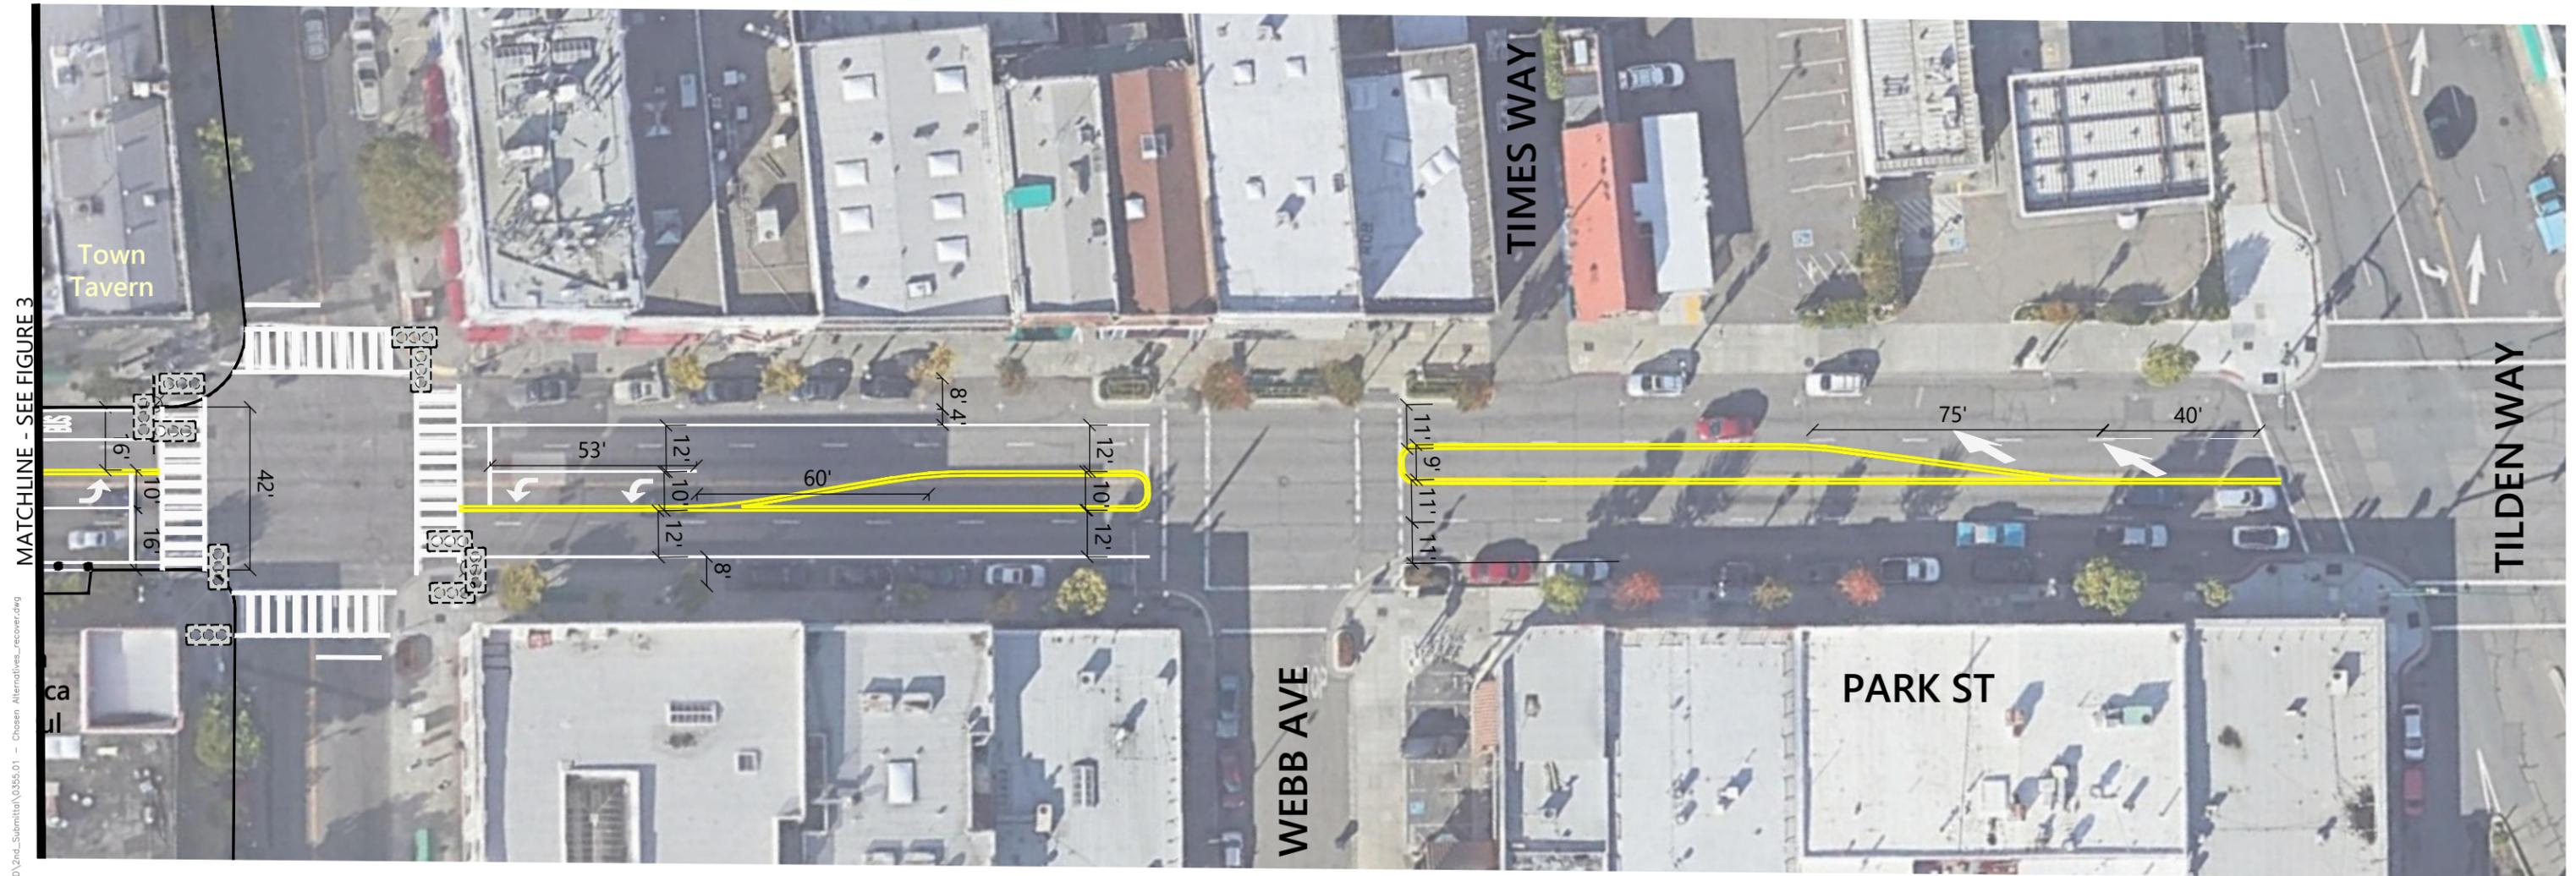

CONCEPTUAL - NOT FOR CONSTRUCTION. ADDITIONAL DETAILED ANALYSIS AND ENGINEERING DESIGN REQUIRED.

Figure 4
Park Street between Webb Avenue and Tilden Way

MATCHLINE - SEE FIGURE 3

ca
ul

Jun 26, 2020

CADD FILE: W:\Projects\2020\0620-0355-01_Perk_Street_Alameda_ReDesign\Graphics\CAD\2nd_Submittal\0355-01 - Chosen Alternatives_recover.dwg