




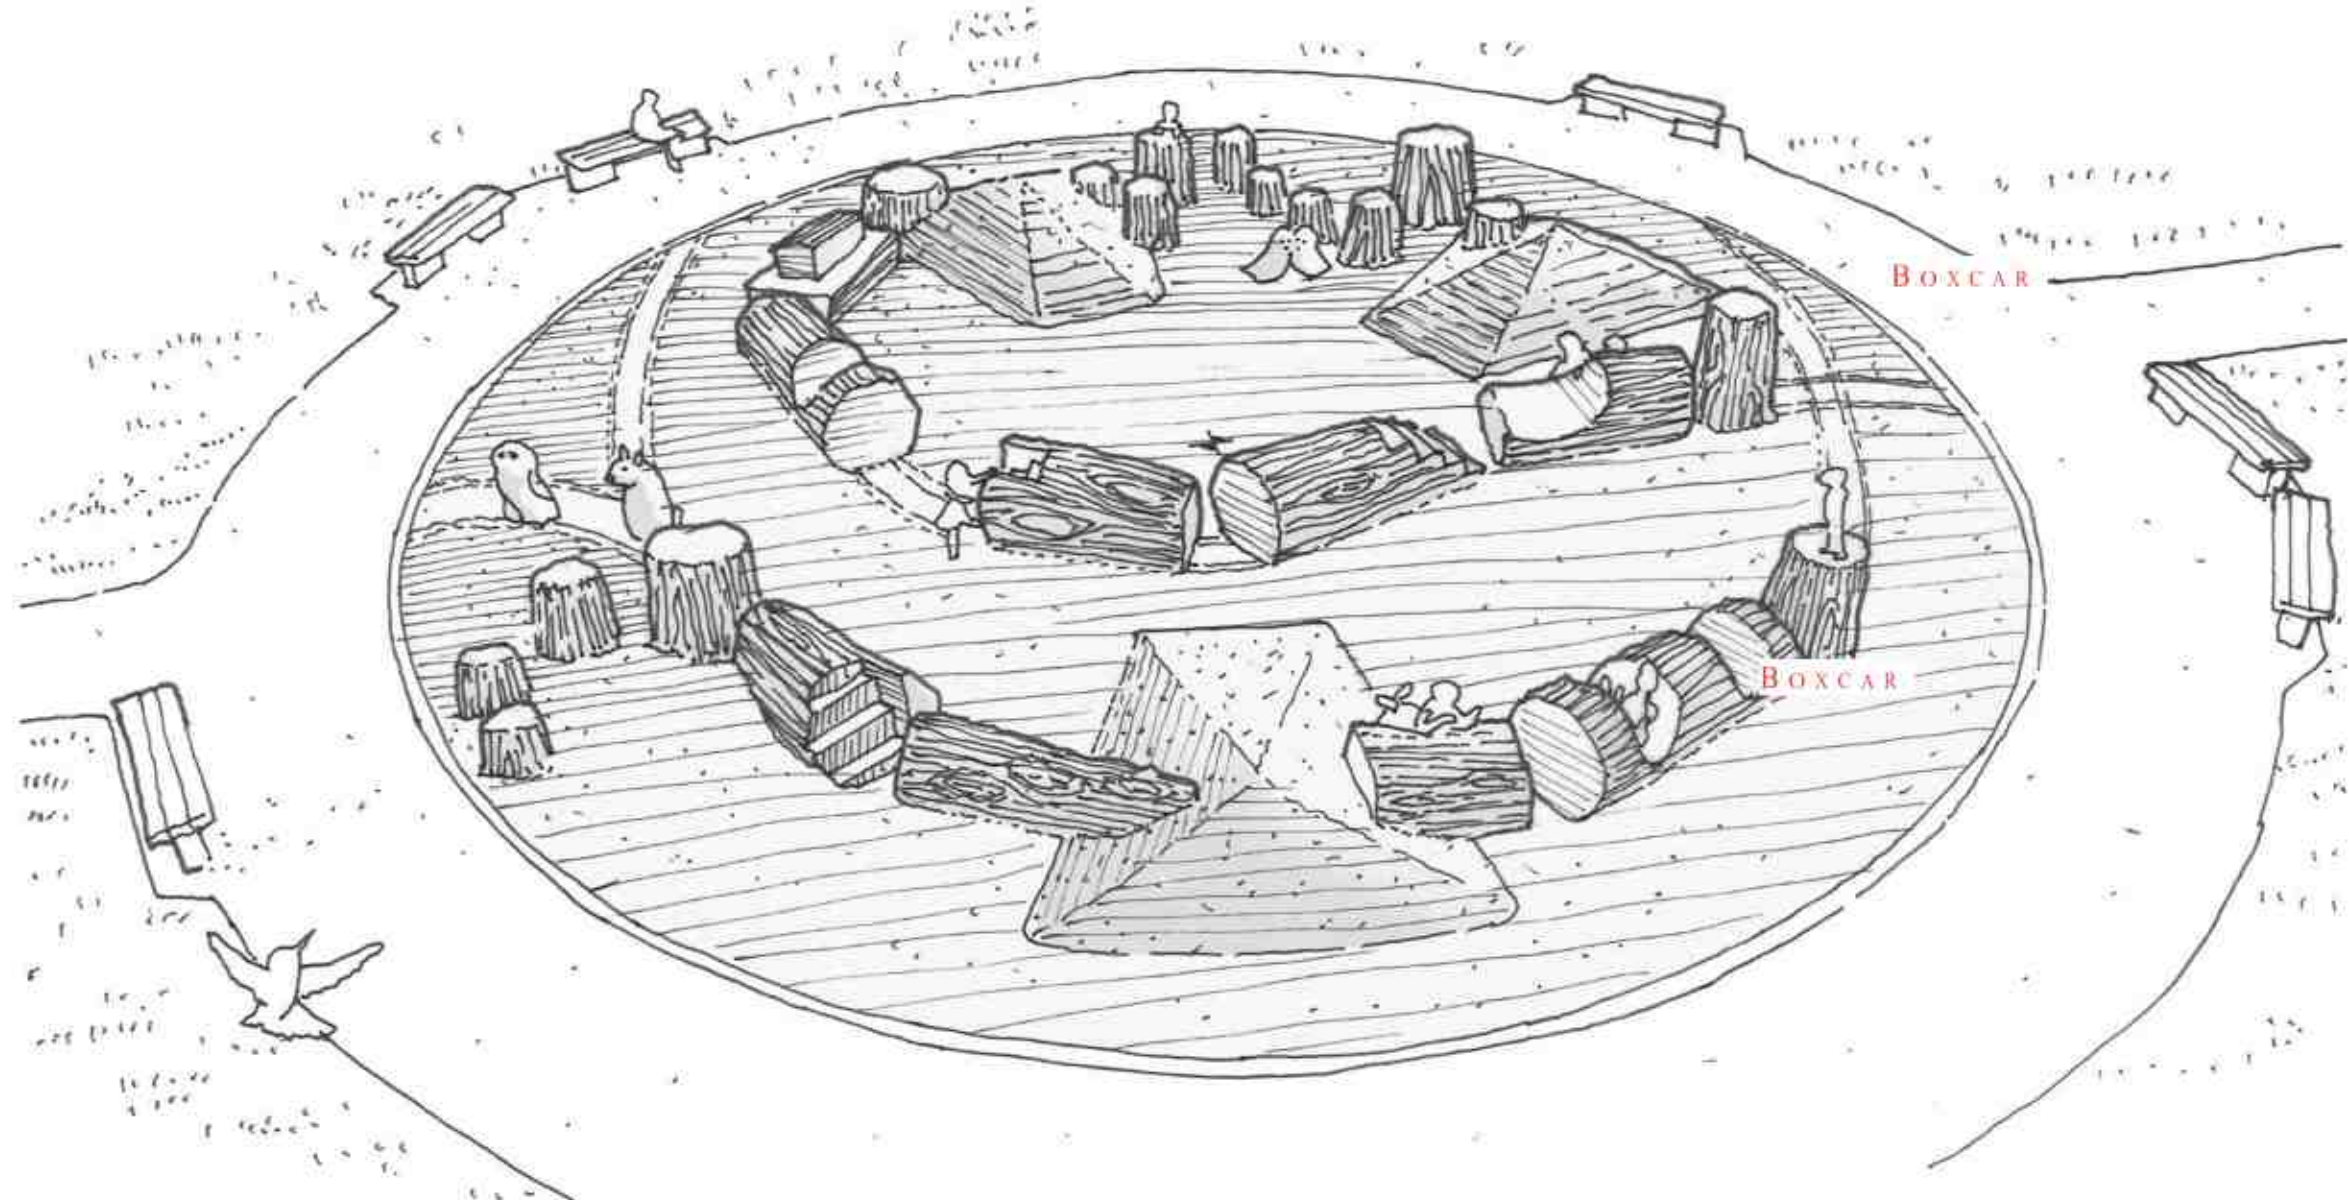

1. BIRDSEYE

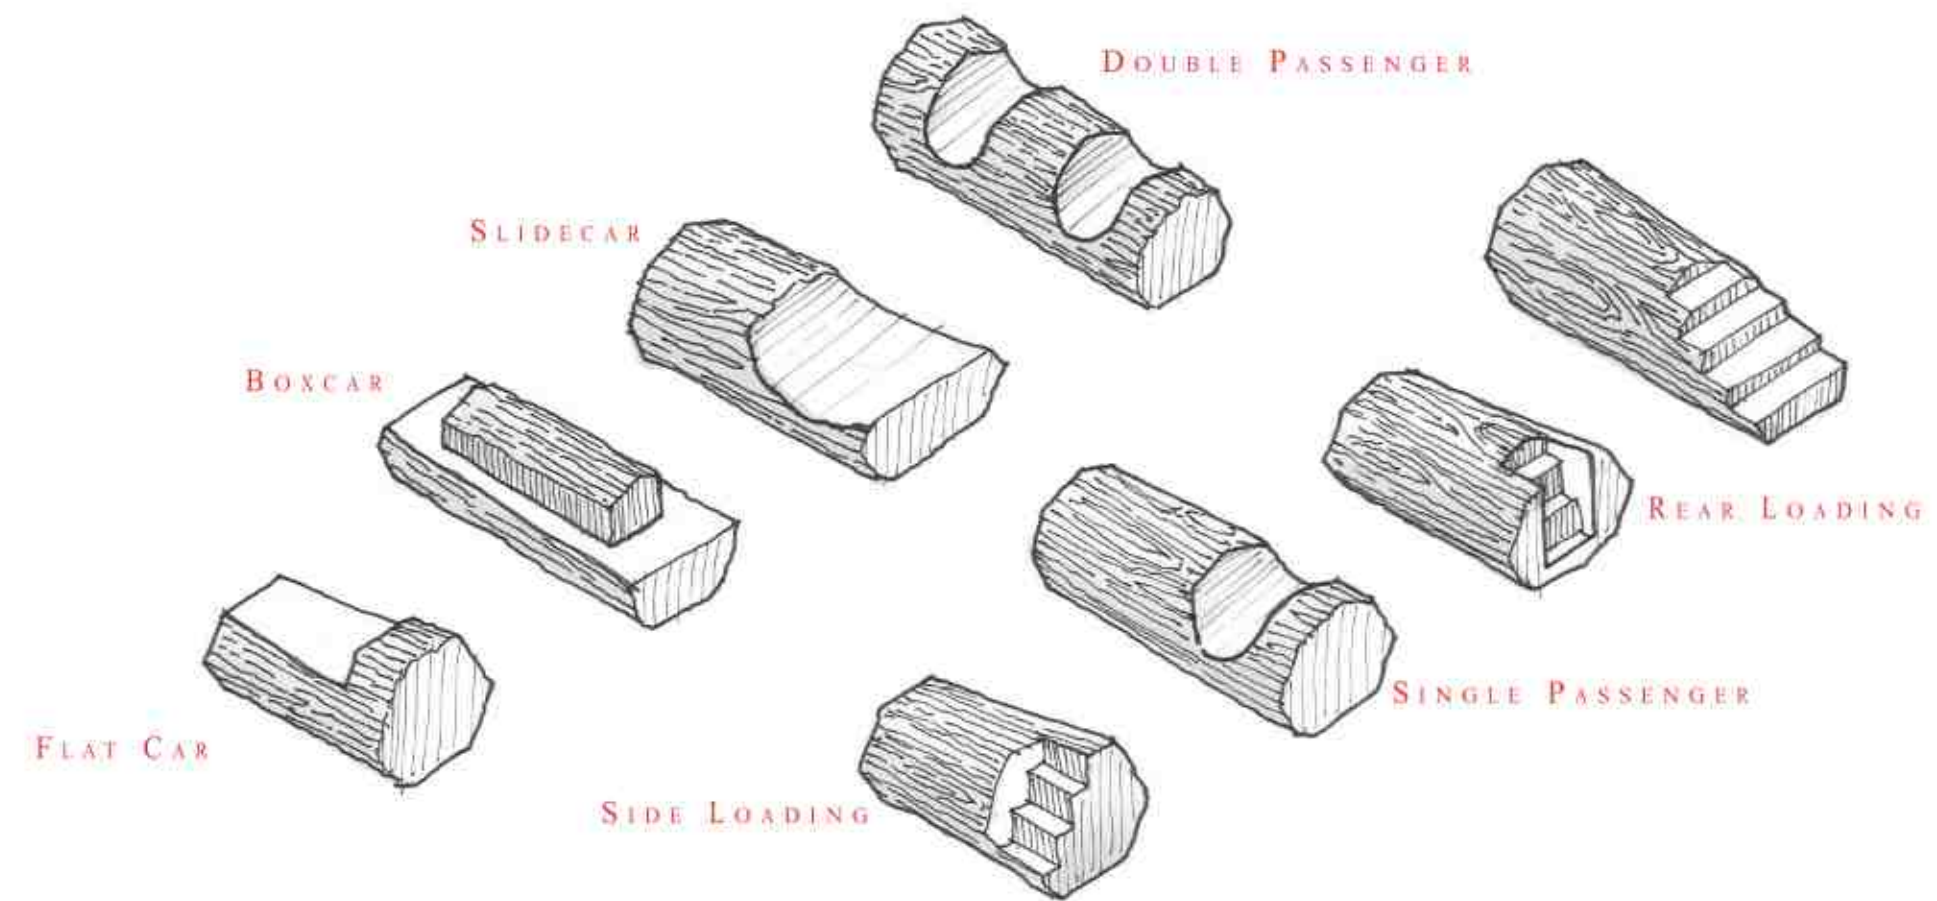


2. TRAIN CARS

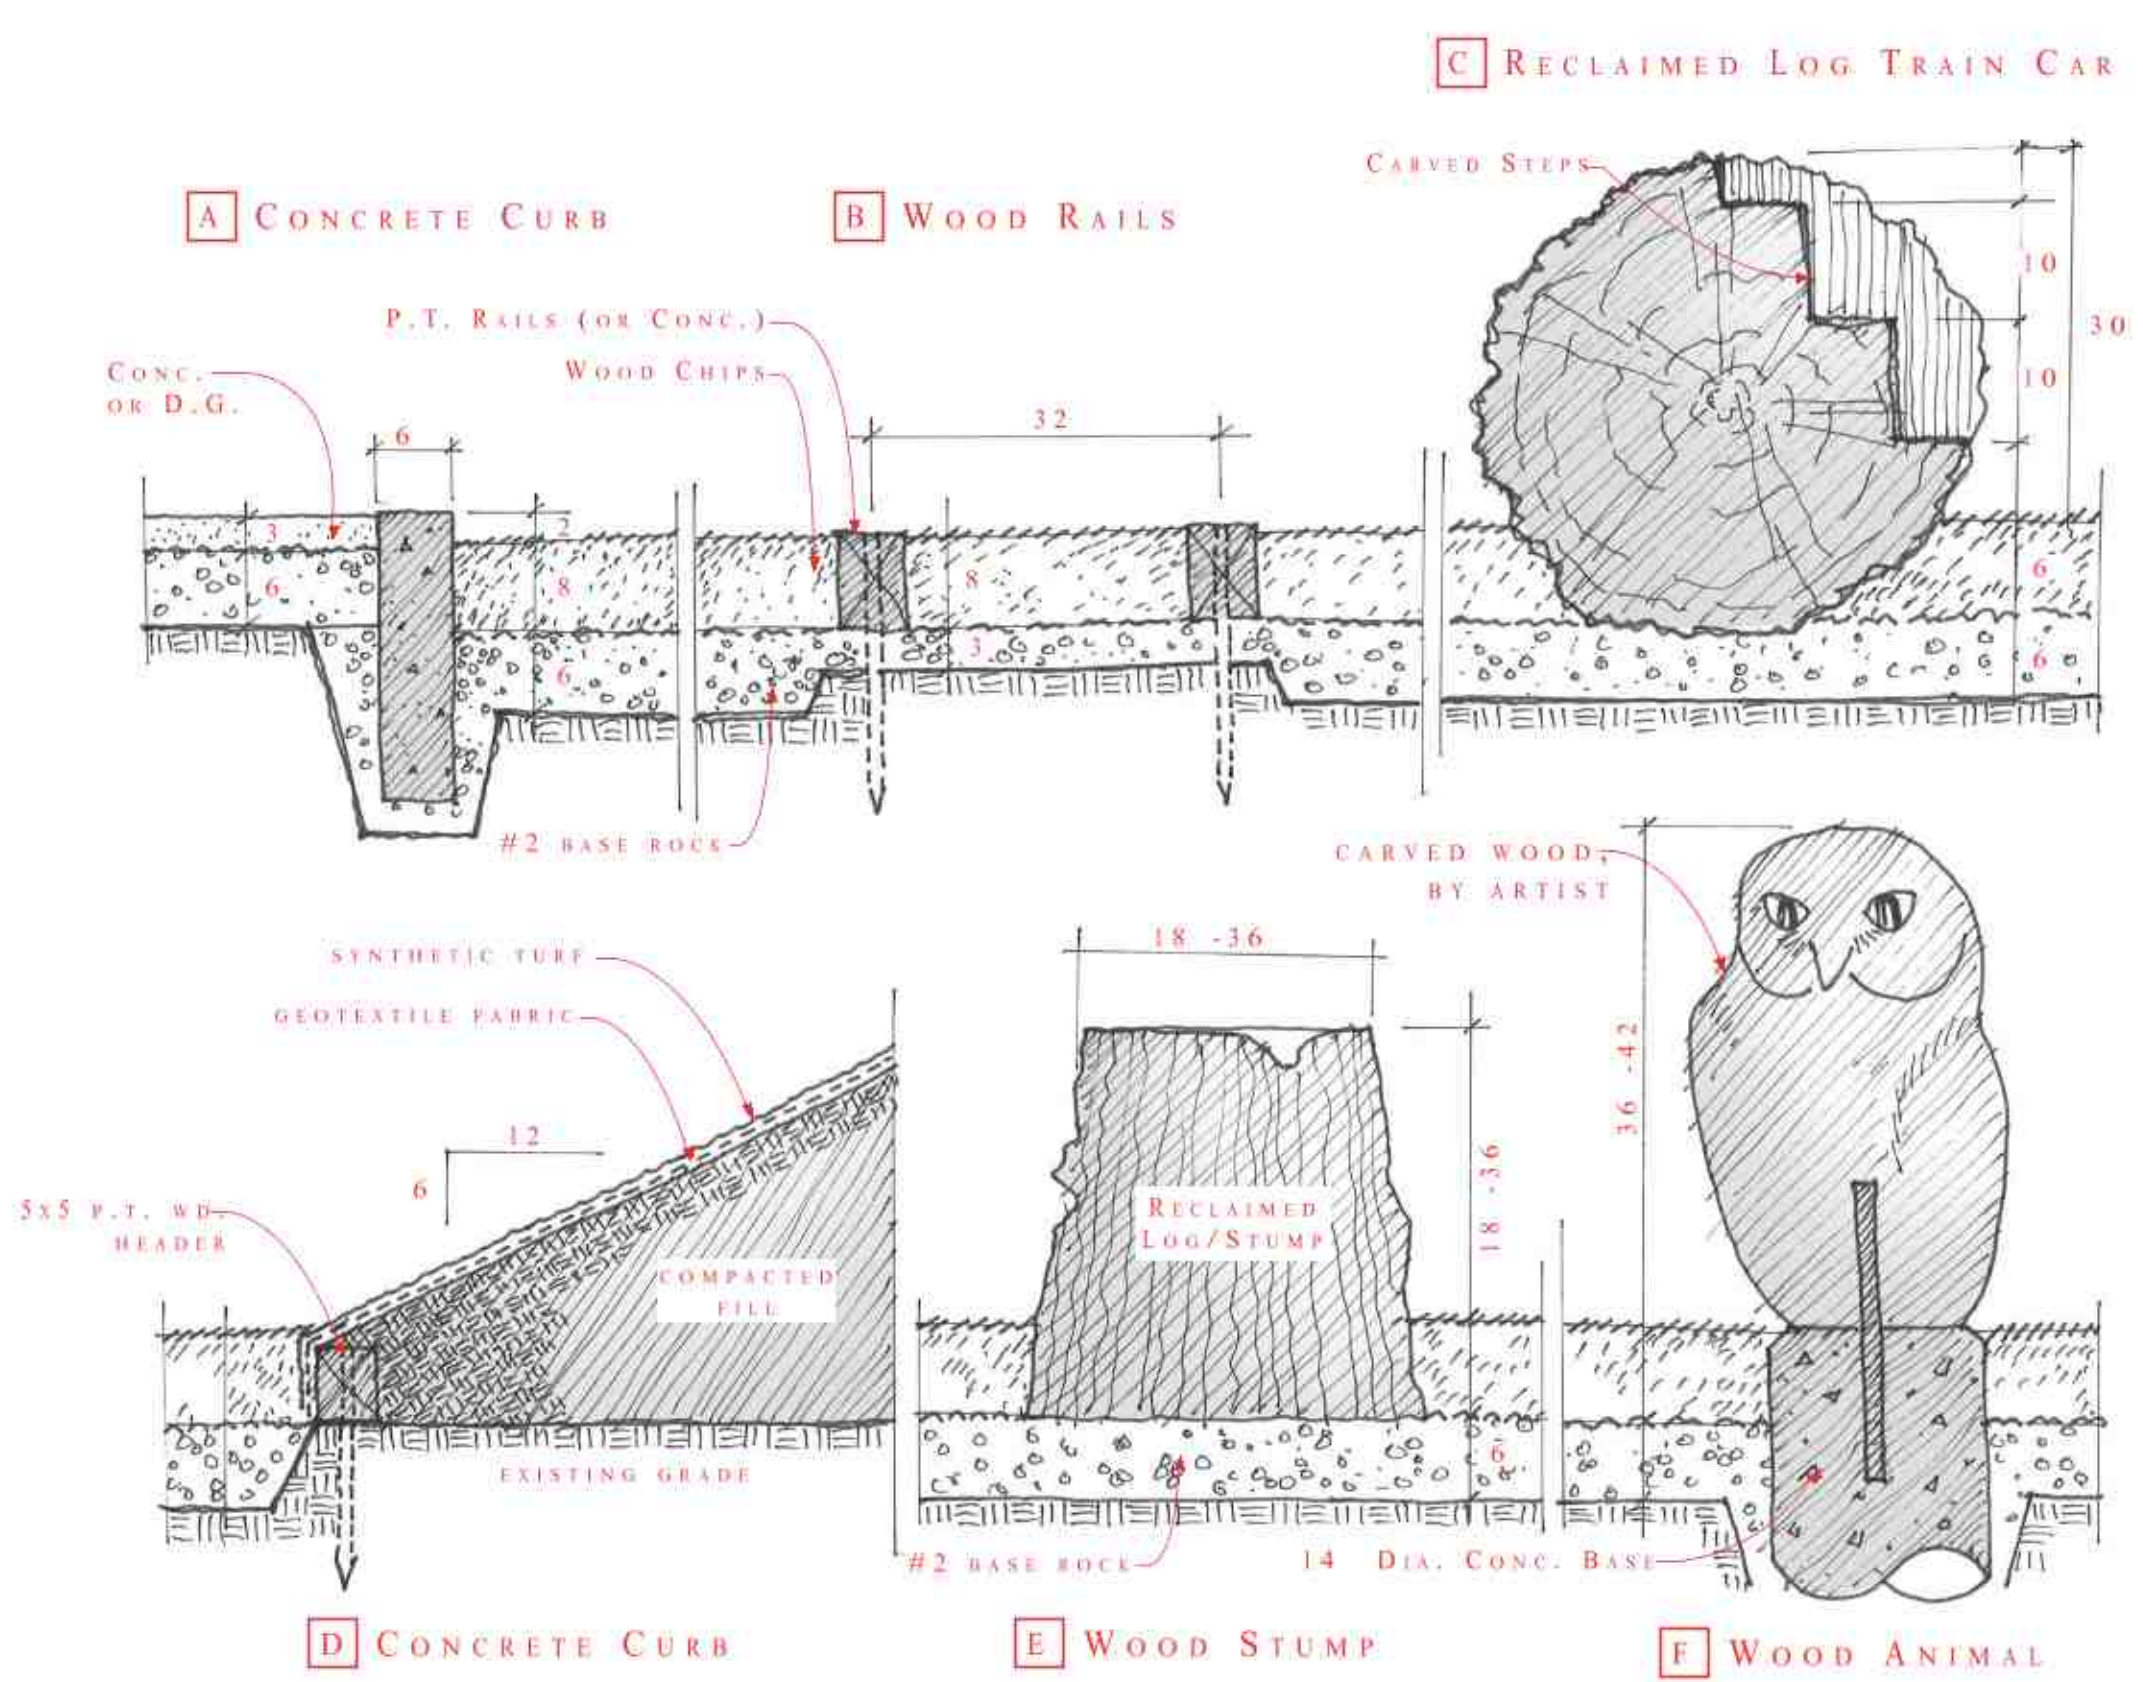


3. DETAILS

SCALE 3/4" = 1'-0"

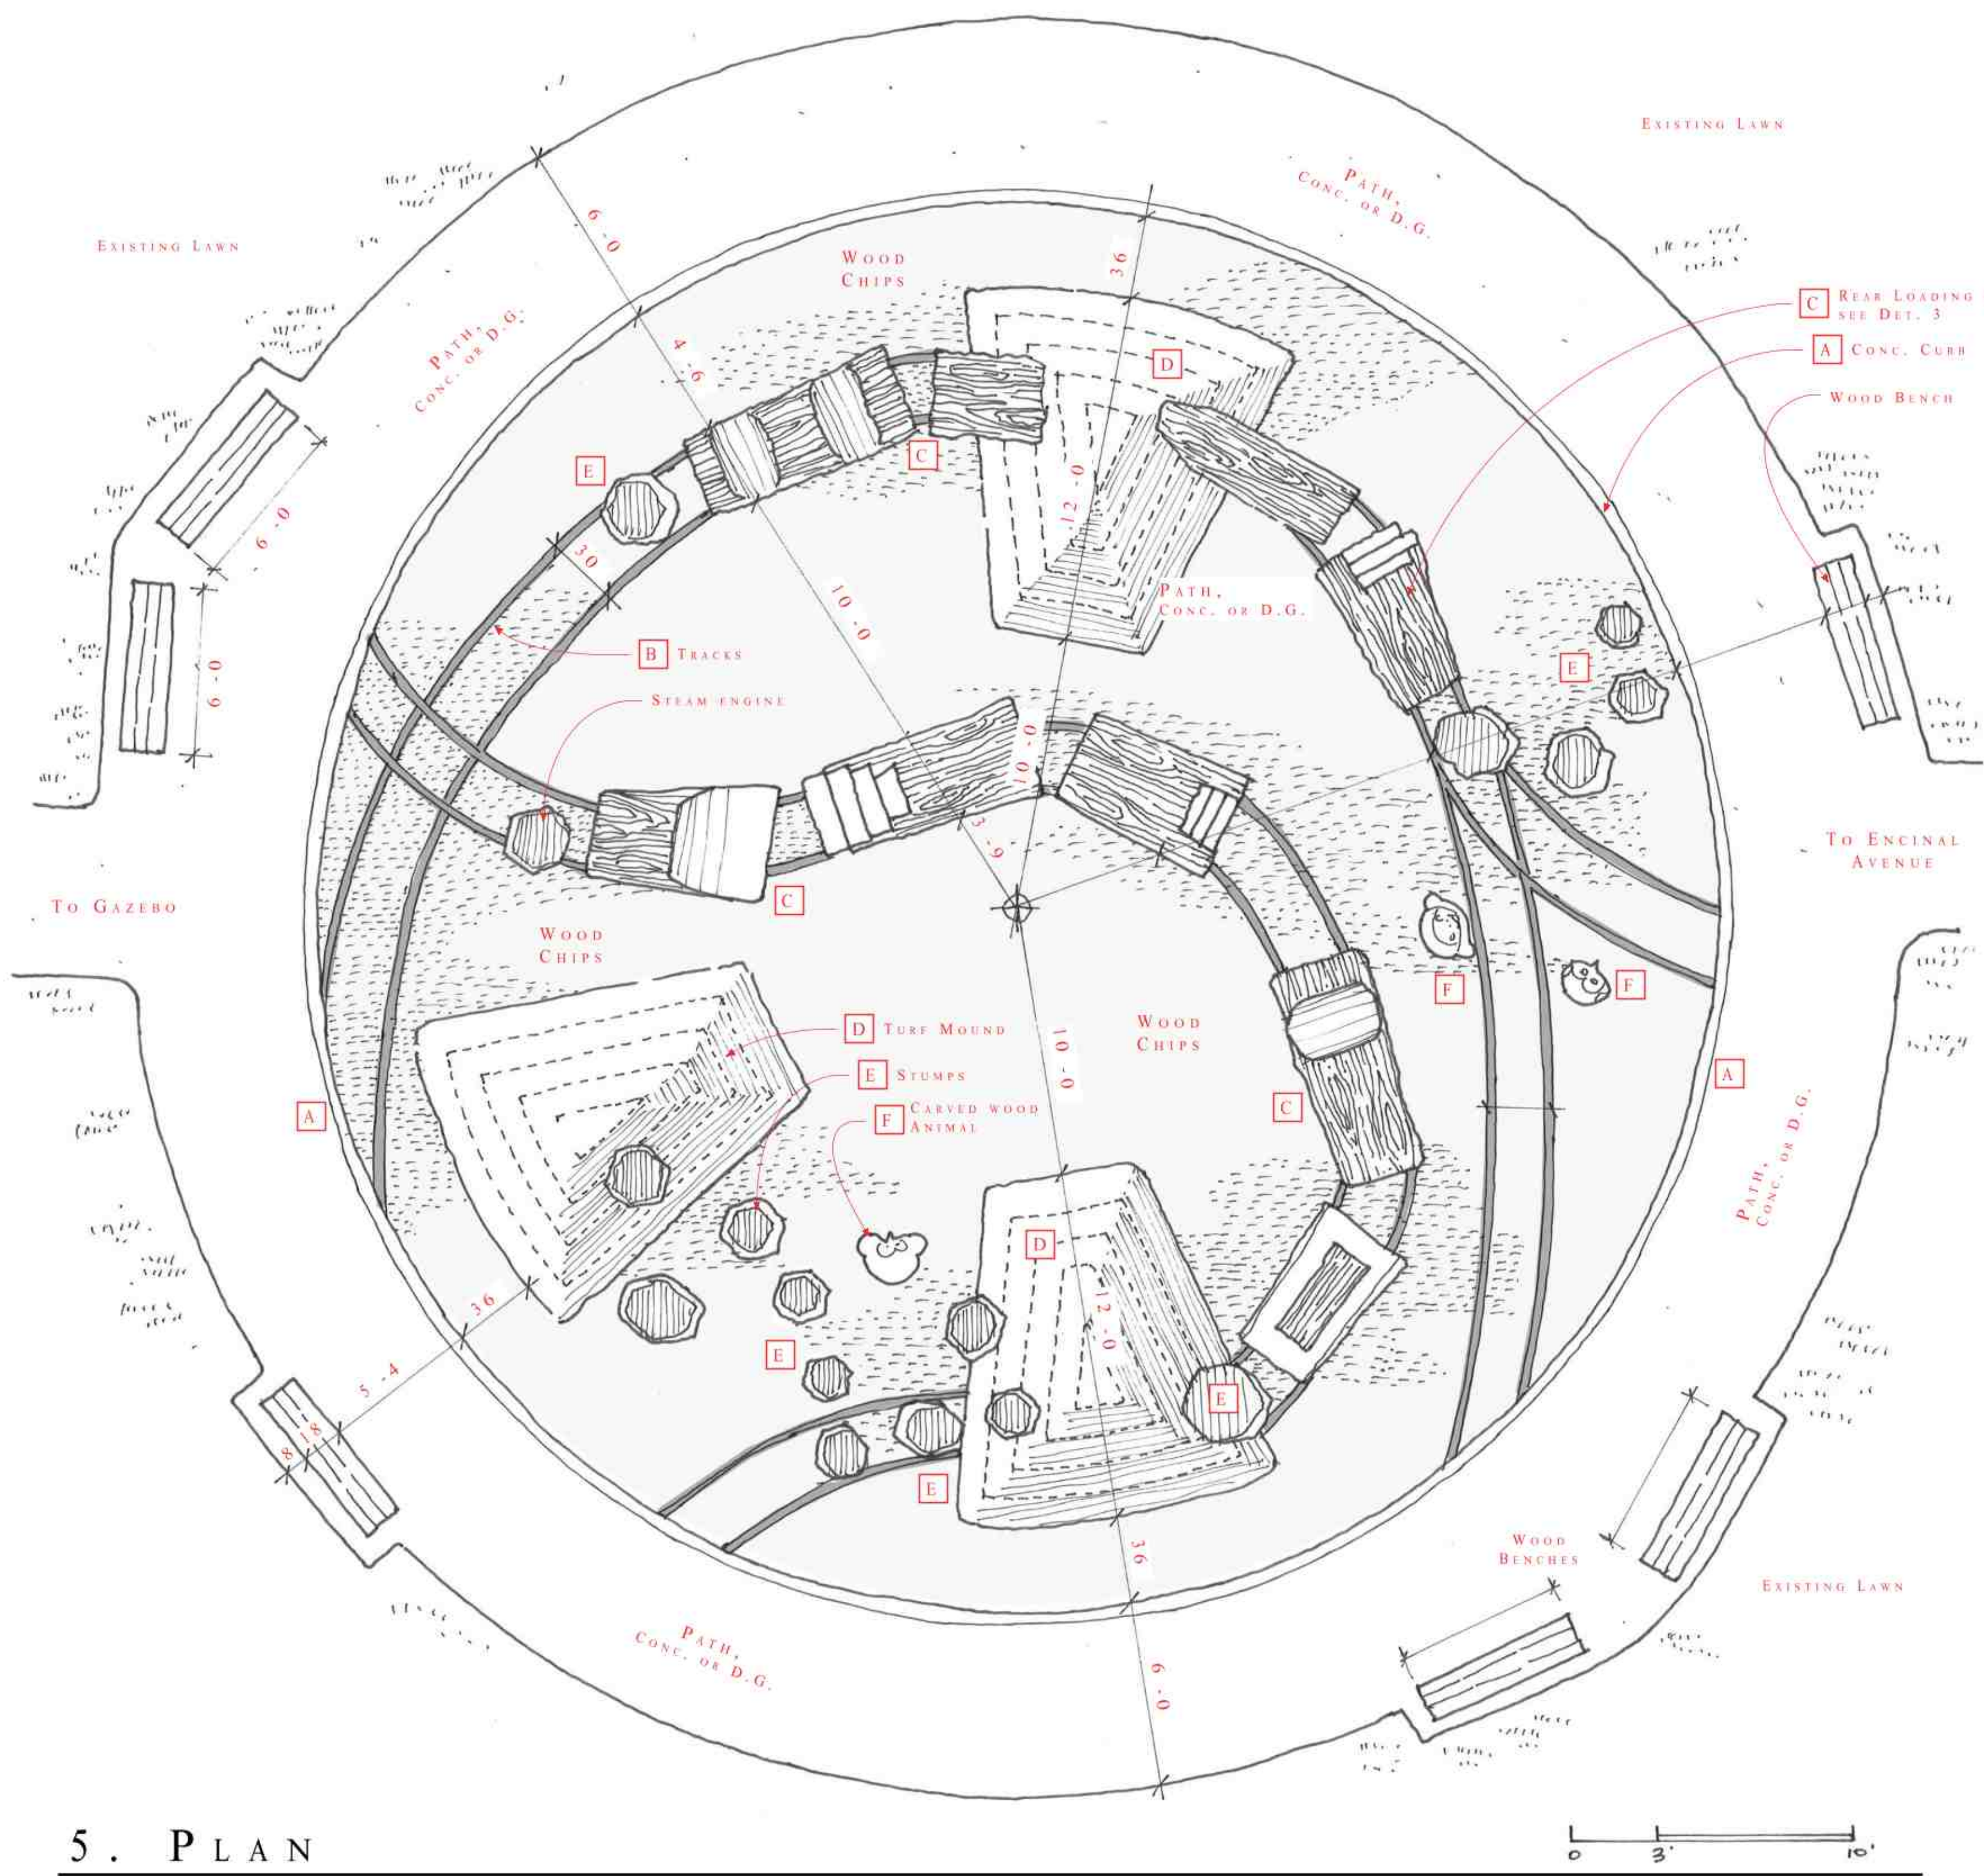

5. PLAN

SCALE 1/4" = 1'-0"

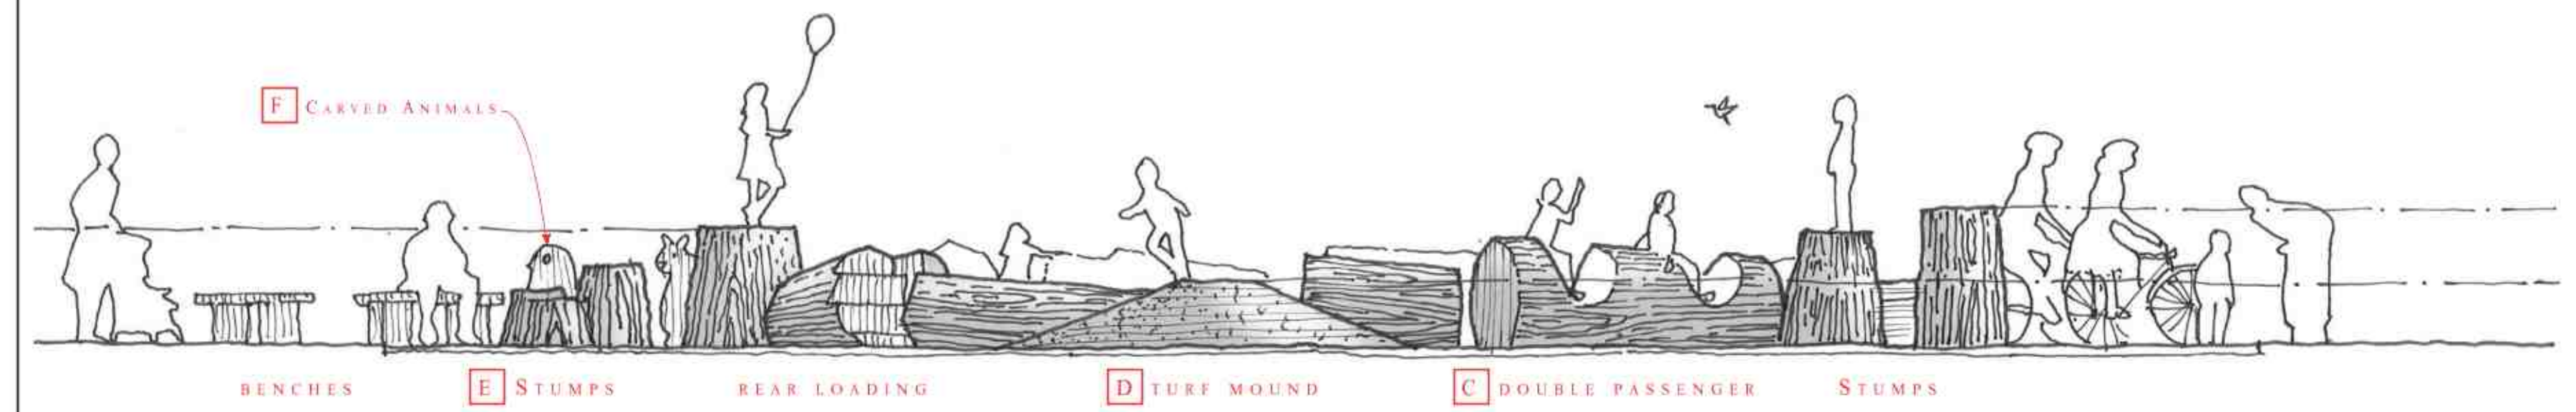

4. ELEVATION

SCALE 1/4" = 1'-0"

CHOCHENO PARK
2430 ENCINAL AVENUE, ALAMEDA CA 94501