


# Location Update for Diatom Sculpture Series

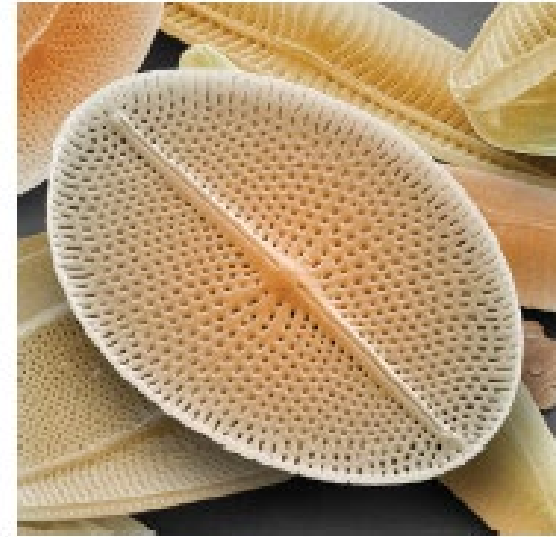

^ Scanning electron microscope imagery of diatoms variety of shape.

LOCATION Harbor Bay Business Park, South Loop, Bay Farm Island, Alameda

## ARTWORK LOCATIONS

### LOCATION 1

Building C, near entrance with high visibility from street corner, less than 50' from the street

remove 1 arbutus tree for sculpture which is in a shrub bed of coast rosemary

### LOCATION 2


Building A, adjacent to public cafe and lobby, with distance from Penumbra monument signage, less than 50' from the street

### LOCATION 3

Building A, near shuttle stop with high visibility from street corner, less than 50' from the street




### LOCATION 4

Building B, high visibility from South Loop Road, less than 50' from the street

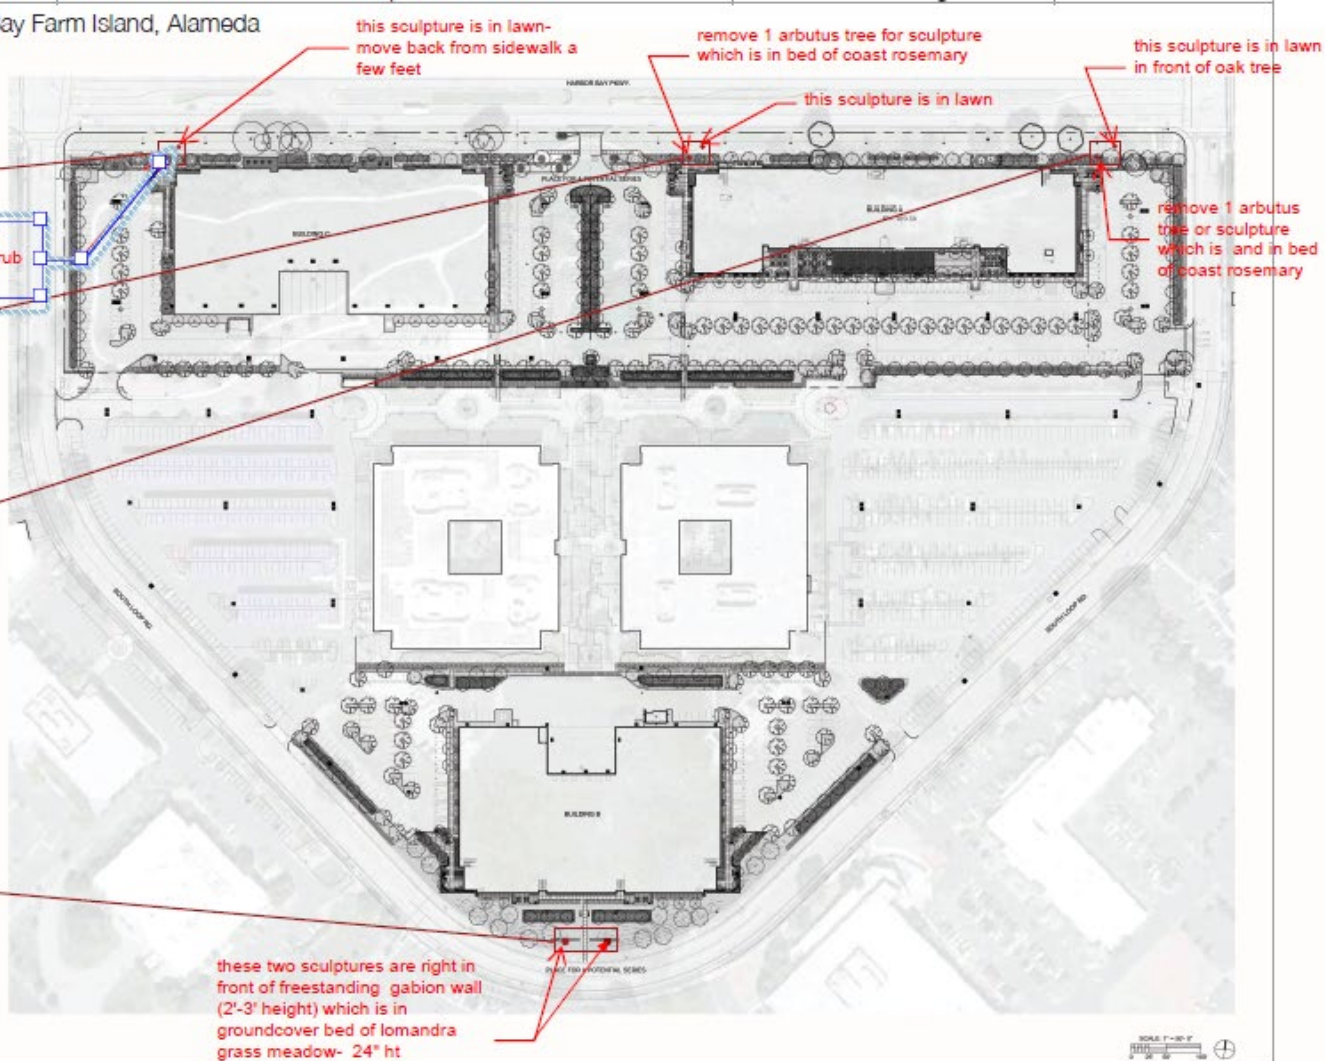

LOCATION Harbor Bay Business Park, South Loop, Bay Farm Island, Alameda

## SCULPTURES AT LOCATION 4

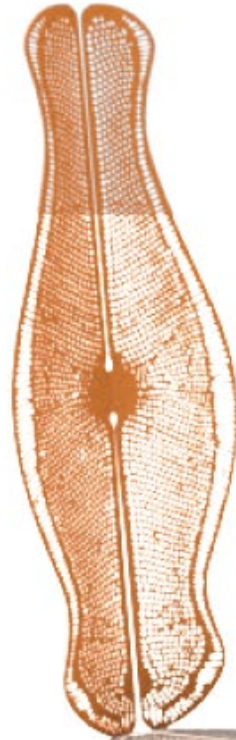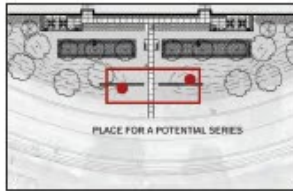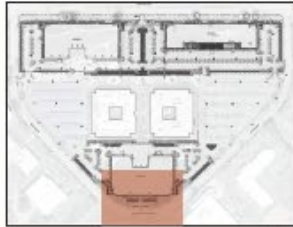

PUBLIC ART PROPOSAL


PROJECT TITLE Diatom Sculpture Series

ARTIST Adrien Segal

DATE 11.09.2020

LOCATION Harbor Bay Business Park, South Loop, Bay Farm Island, Alameda

## RENDERING LOCATION 4

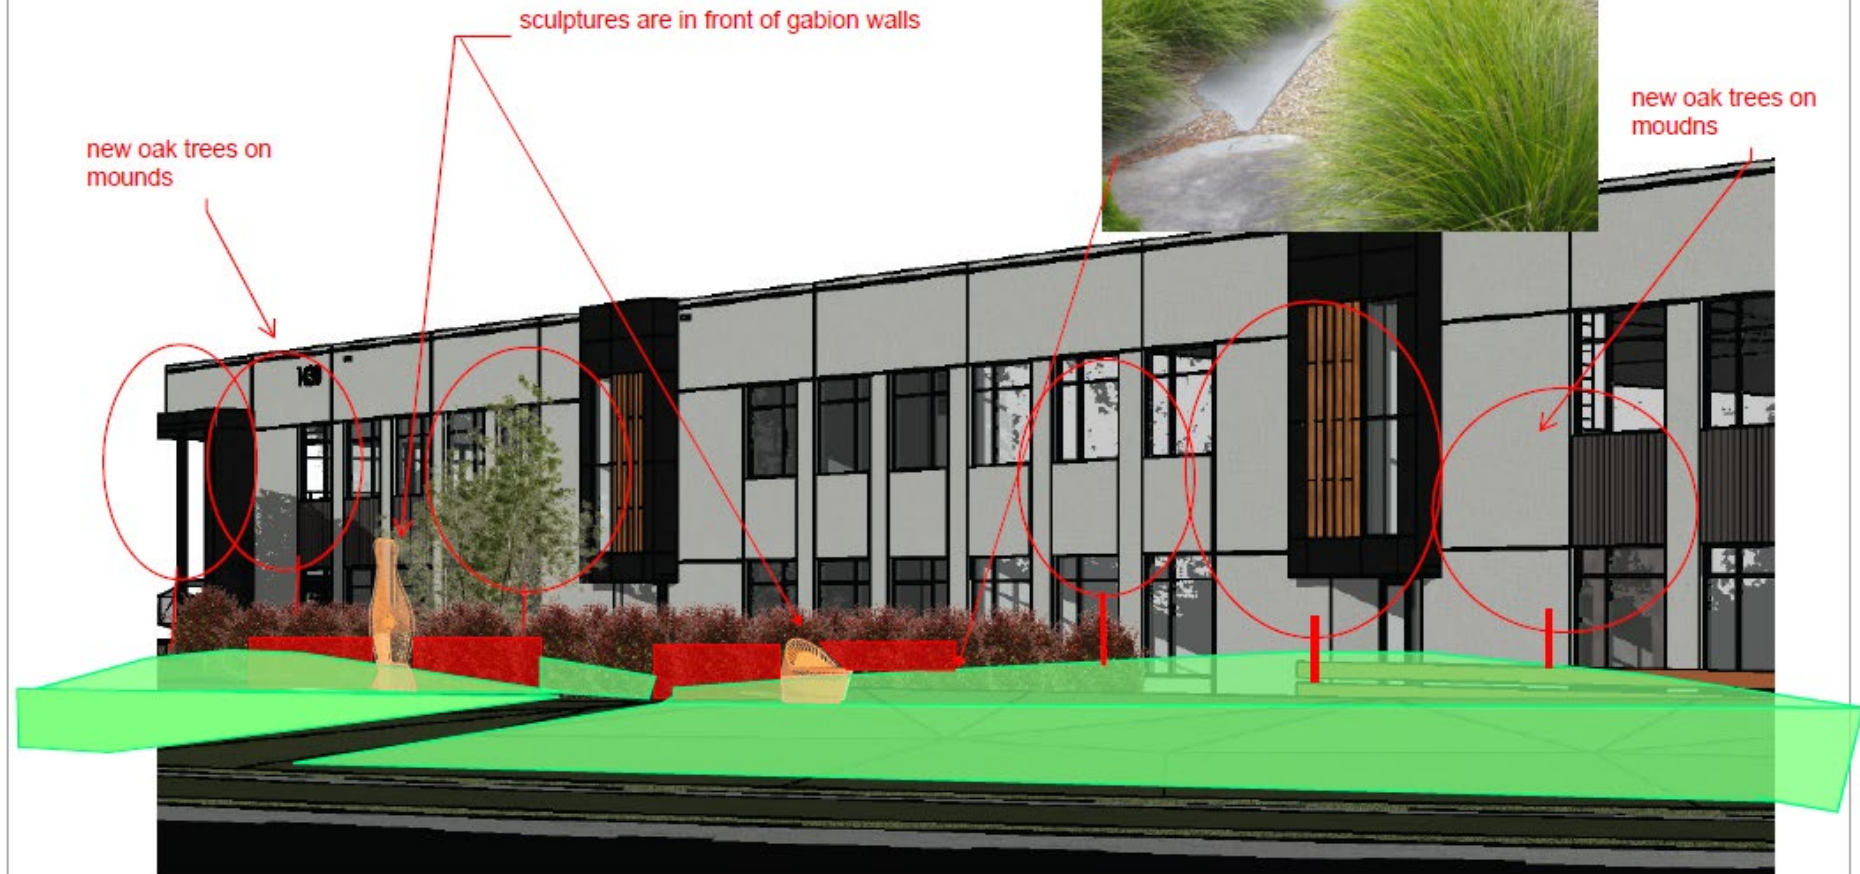

# FORGE

SOUTH LOOP

## BUILDING B PARCEL 3

1430 SOUTH LOOP ROAD,  
ALAMEDA

**SRMERNST**  
development partners

**HILLWOOD**  
A PEROT COMPANY

**A. P. W. ARCHITECTS**  
ARCHITECTS  
2019 Avenue of the Americas  
1410 17th Street, Suite 1000  
San Francisco, CA 94103

**DELTA P** SHEET TITLE DATE  
10/1/2024  
10/1/2024  
10/1/2024


CLIENT APPROVAL: \_\_\_\_\_ DATE: \_\_\_\_\_

SIGNATURE: \_\_\_\_\_ DATE: \_\_\_\_\_

**BLDG B- MATERIALS &  
PLANTING PLAN**

Project No.: \_\_\_\_\_  
Project Path: \_\_\_\_\_  
Date: \_\_\_\_\_  
Drawn By: \_\_\_\_\_  
Checked By: \_\_\_\_\_

**SP** **L1.1-B**

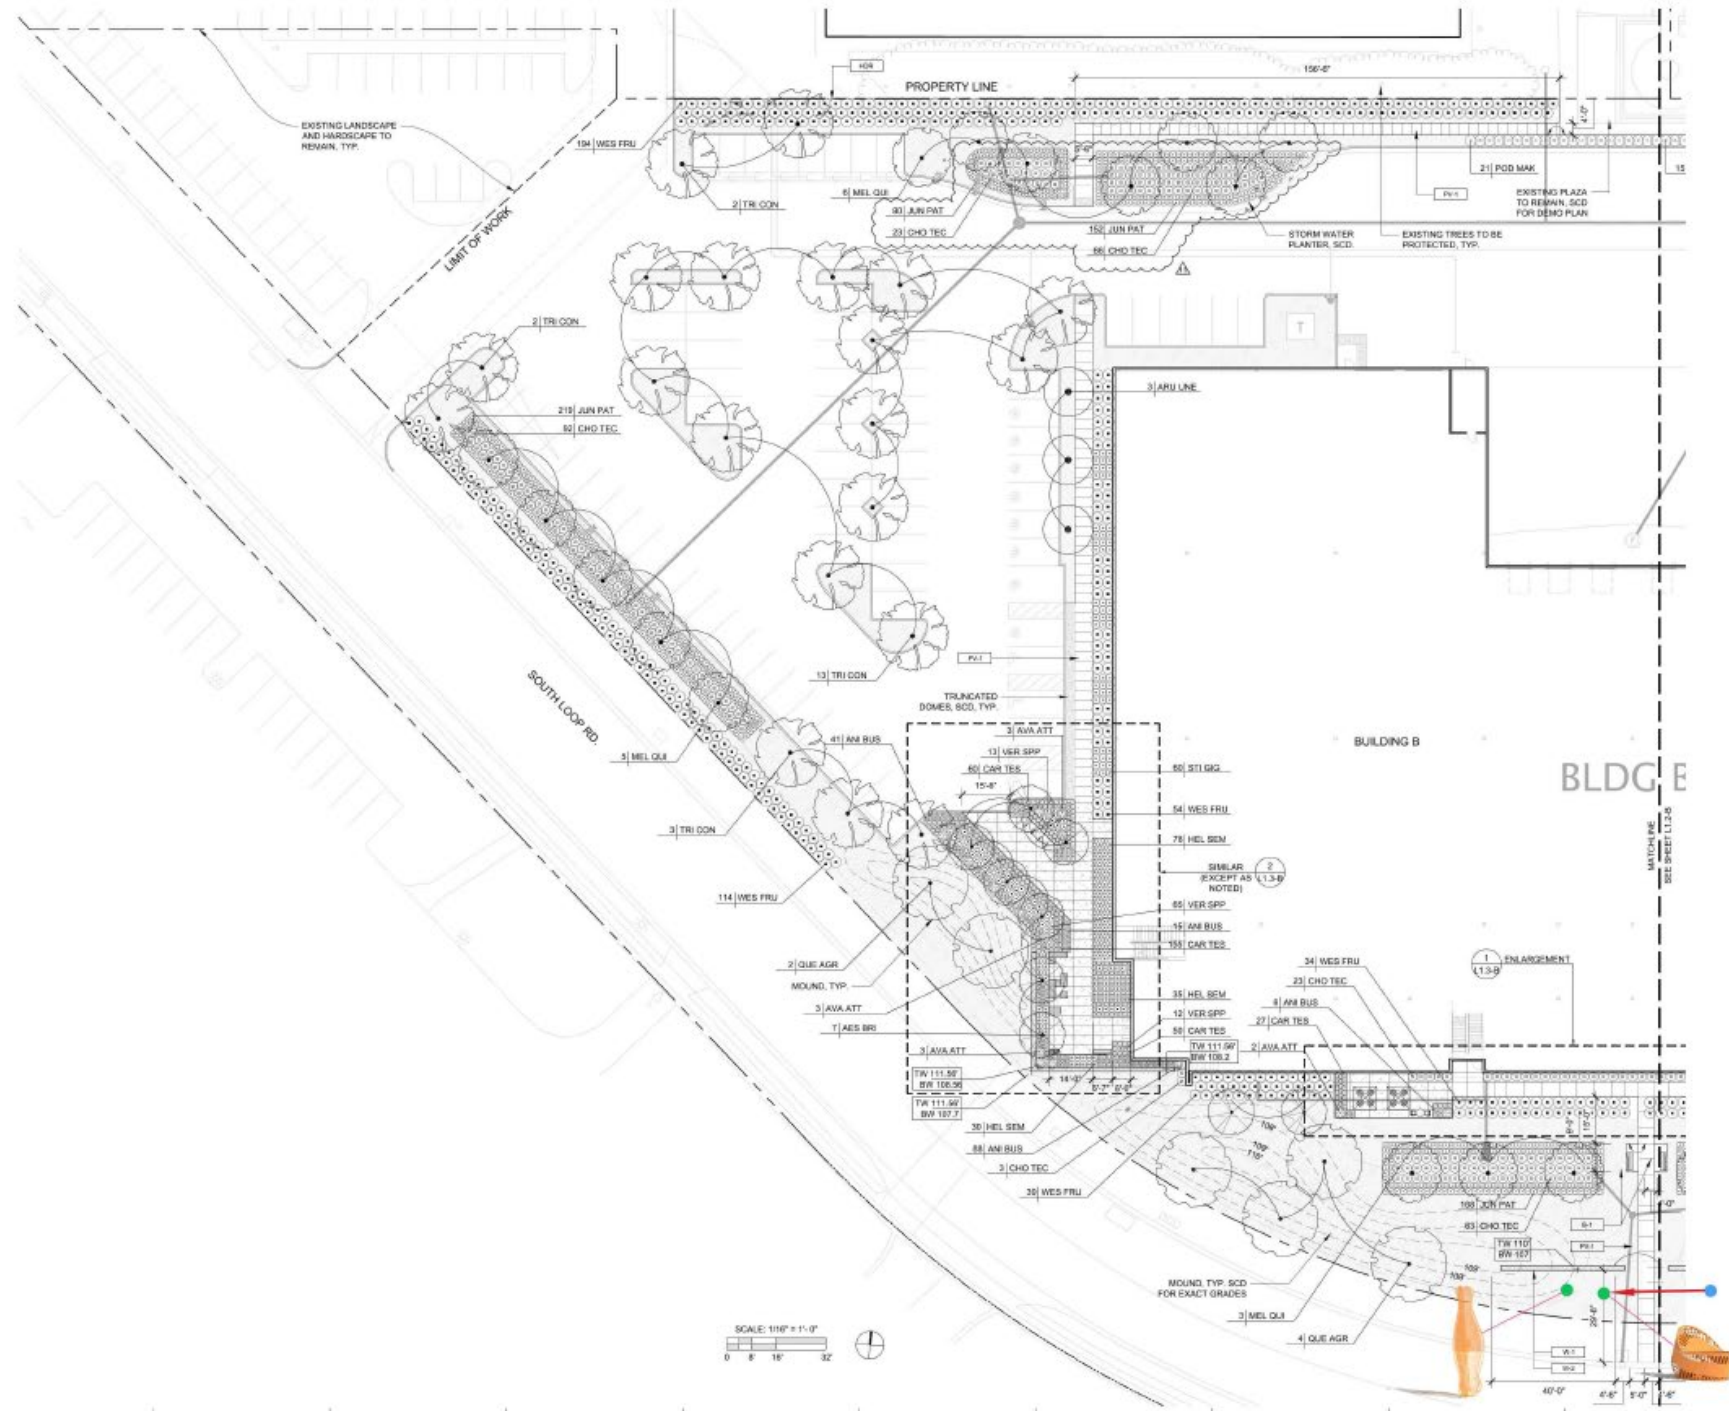



PUBLIC ART PROPOSAL




PROJECT TITLE Diatom Sculpture Series

ARTIST Adrien Segal

DATE 11.09.2020

LOCATION Harbor Bay Business Park, South Loop, Bay Farm Island, Alameda

## SCULPTURES AT LOCATION 3

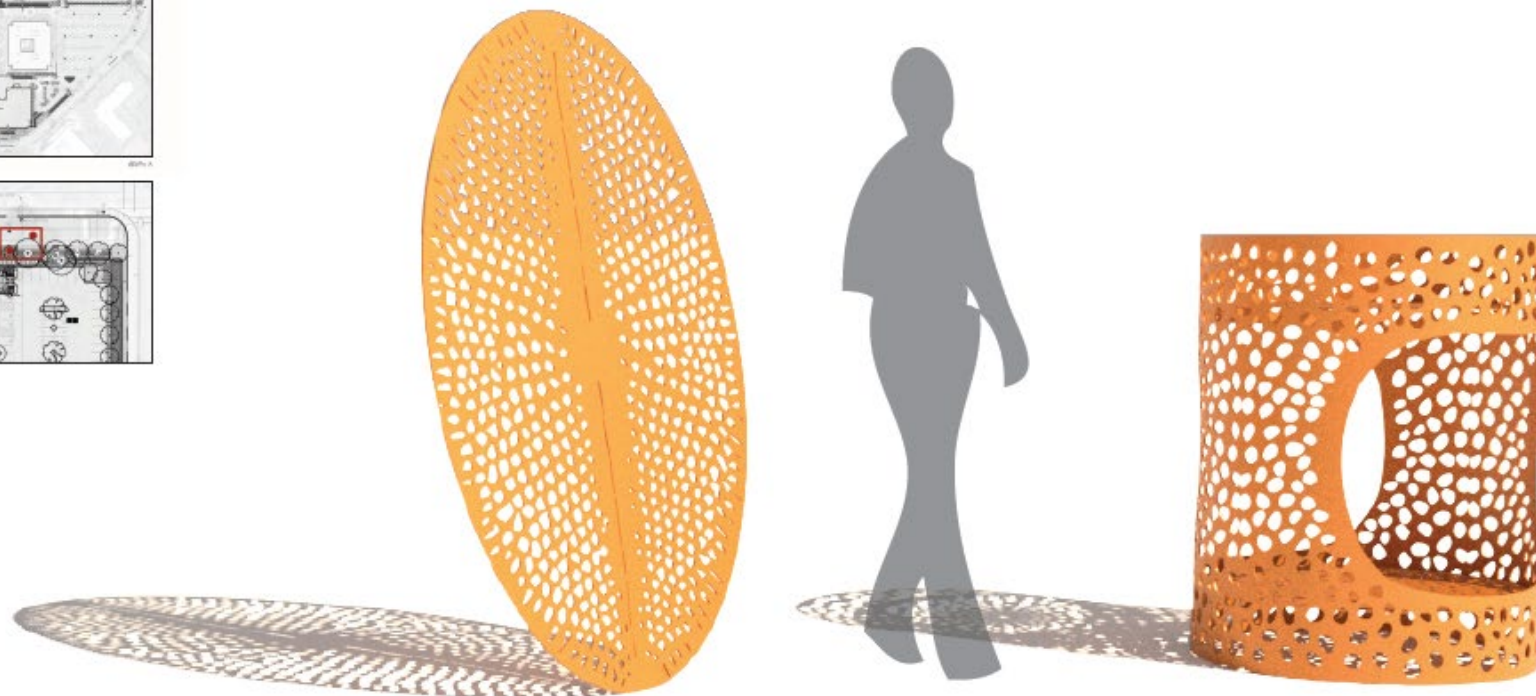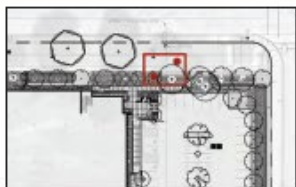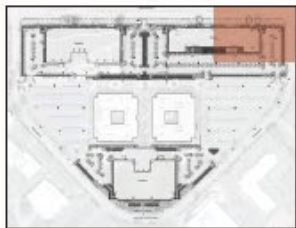

PUBLIC ART PROPOSAL

PROJECT TITLE Diatom Sculpture Series

ARTIST Adrien Segal

DATE 11.09.2020

LOCATION Harbor Bay Business Park, South Loop, Bay Farm Island, Alameda

### RENDERING LOCATION 3



## BUILDING A PARCEL 1

1310 HARBOR BAY PKWY  
ALAMEDA, CA 94502

SRMERNST  
development partners

HILLWOOD  
A PEROT COMPANY

APRIL PHILIPS DESIGN WORKS, INC.  
ARCHITECTS ENGINEERS PLANNERS  
1000 SHAW BLVD, SUITE 200  
ALAMEDA, CA 94501



DATE	DESCRIPTION	DATE
06/07/2019	CD PREPARED	06/07/2019
06/07/2019	CD SUBMITTAL	06/07/2019
11/15/2019	PERMIT PREPARED/DELTA 10.5	11/15/2019
11/15/2019	DELTA 10.5 DELTA 10.5	11/15/2019
11/15/2019	DELTA 10.5 DELTA 10.5	11/15/2019
08/14/2020	DELTA 10.5 DELTA 10.5	08/14/2020
08/14/2020	DELTA 10.5 DELTA 10.5	08/14/2020


CLIENT APPROVAL

SIGNATURE  
BLDG A - MATERIALS &  
PLANTING PLAN

PERMIT SET - BUILDING

SP

L1.2-A

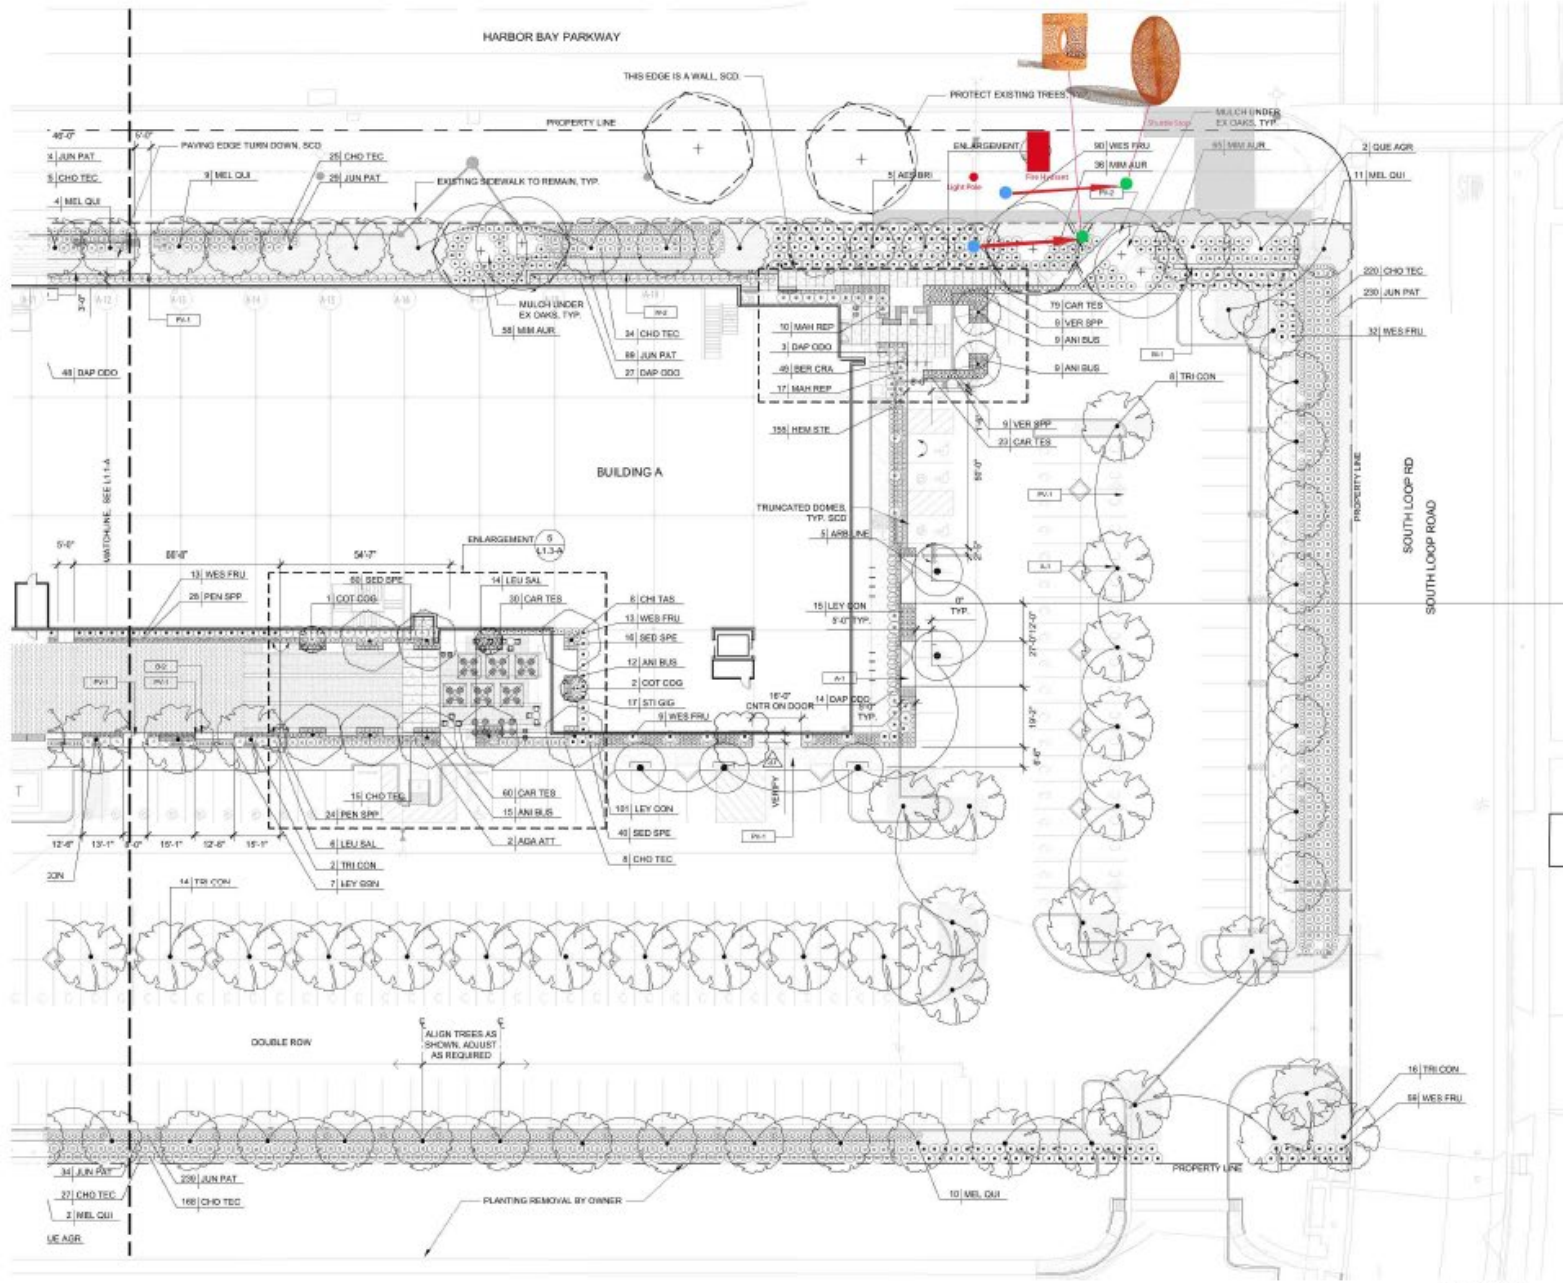

SCALE: 1/8" = 1' - 0"  
0 5' 10' 20'

