

EXHIBIT 1: PREMISES

EXHIBIT A

PREMISES


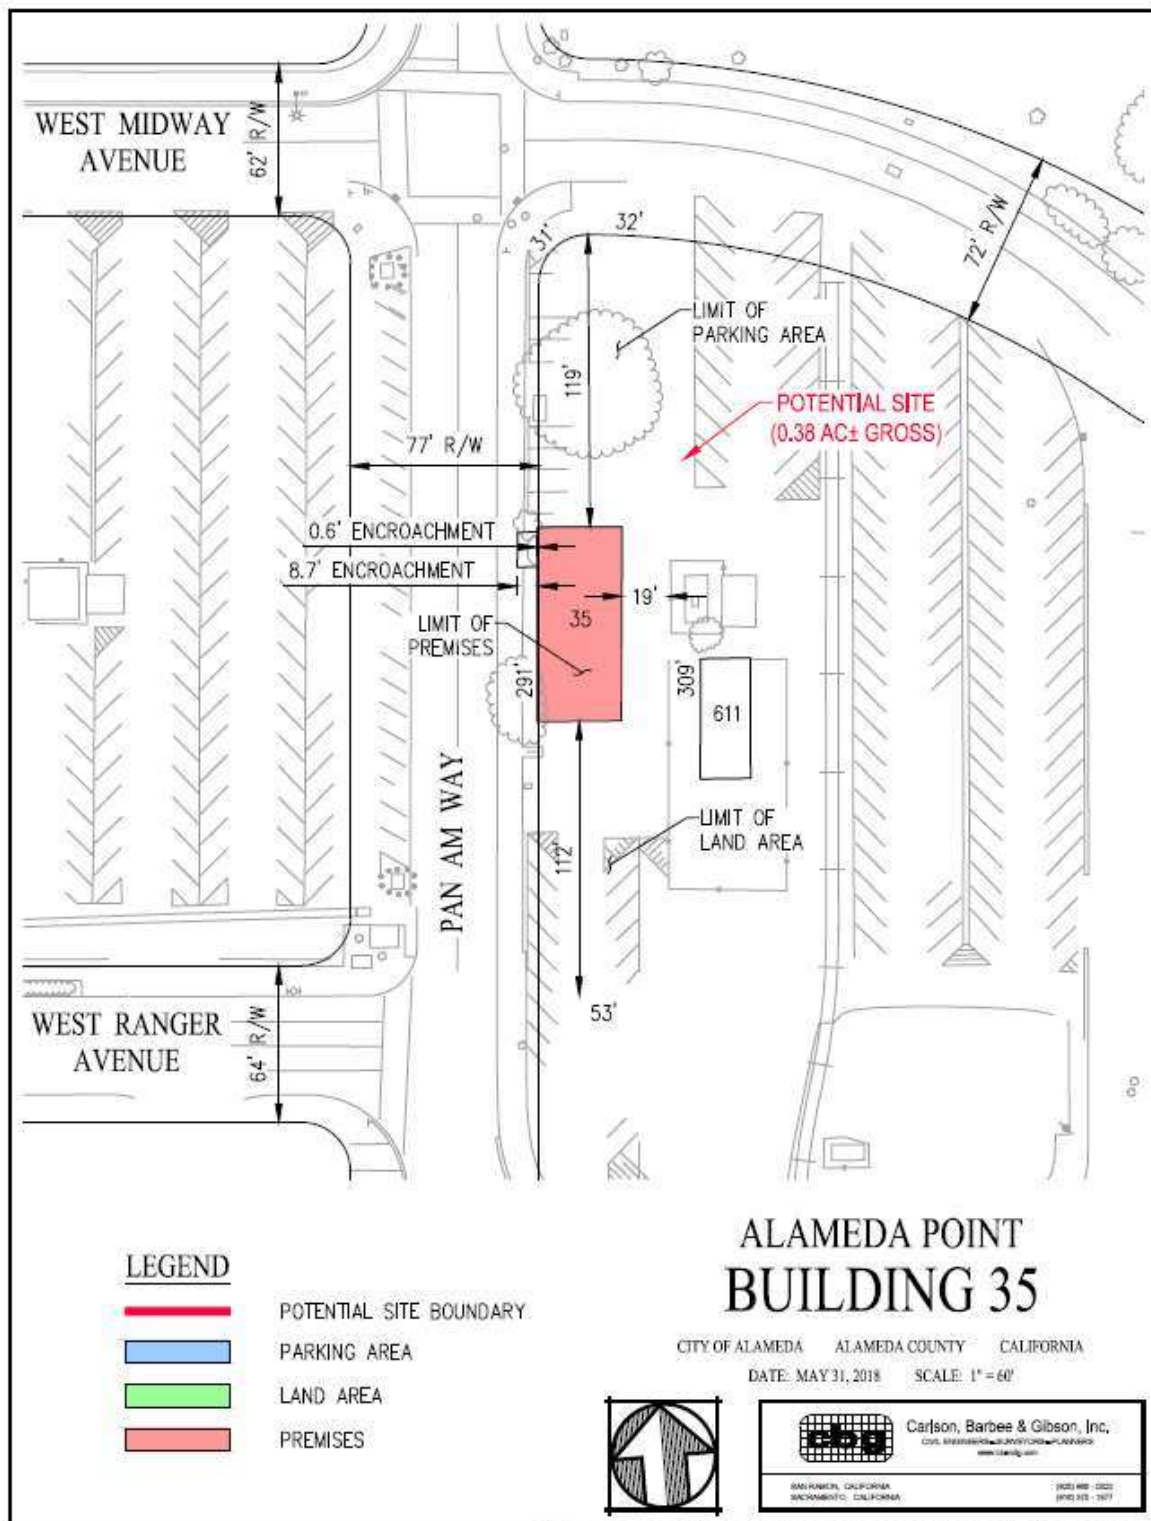



EXHIBIT A-1
LAND AREA

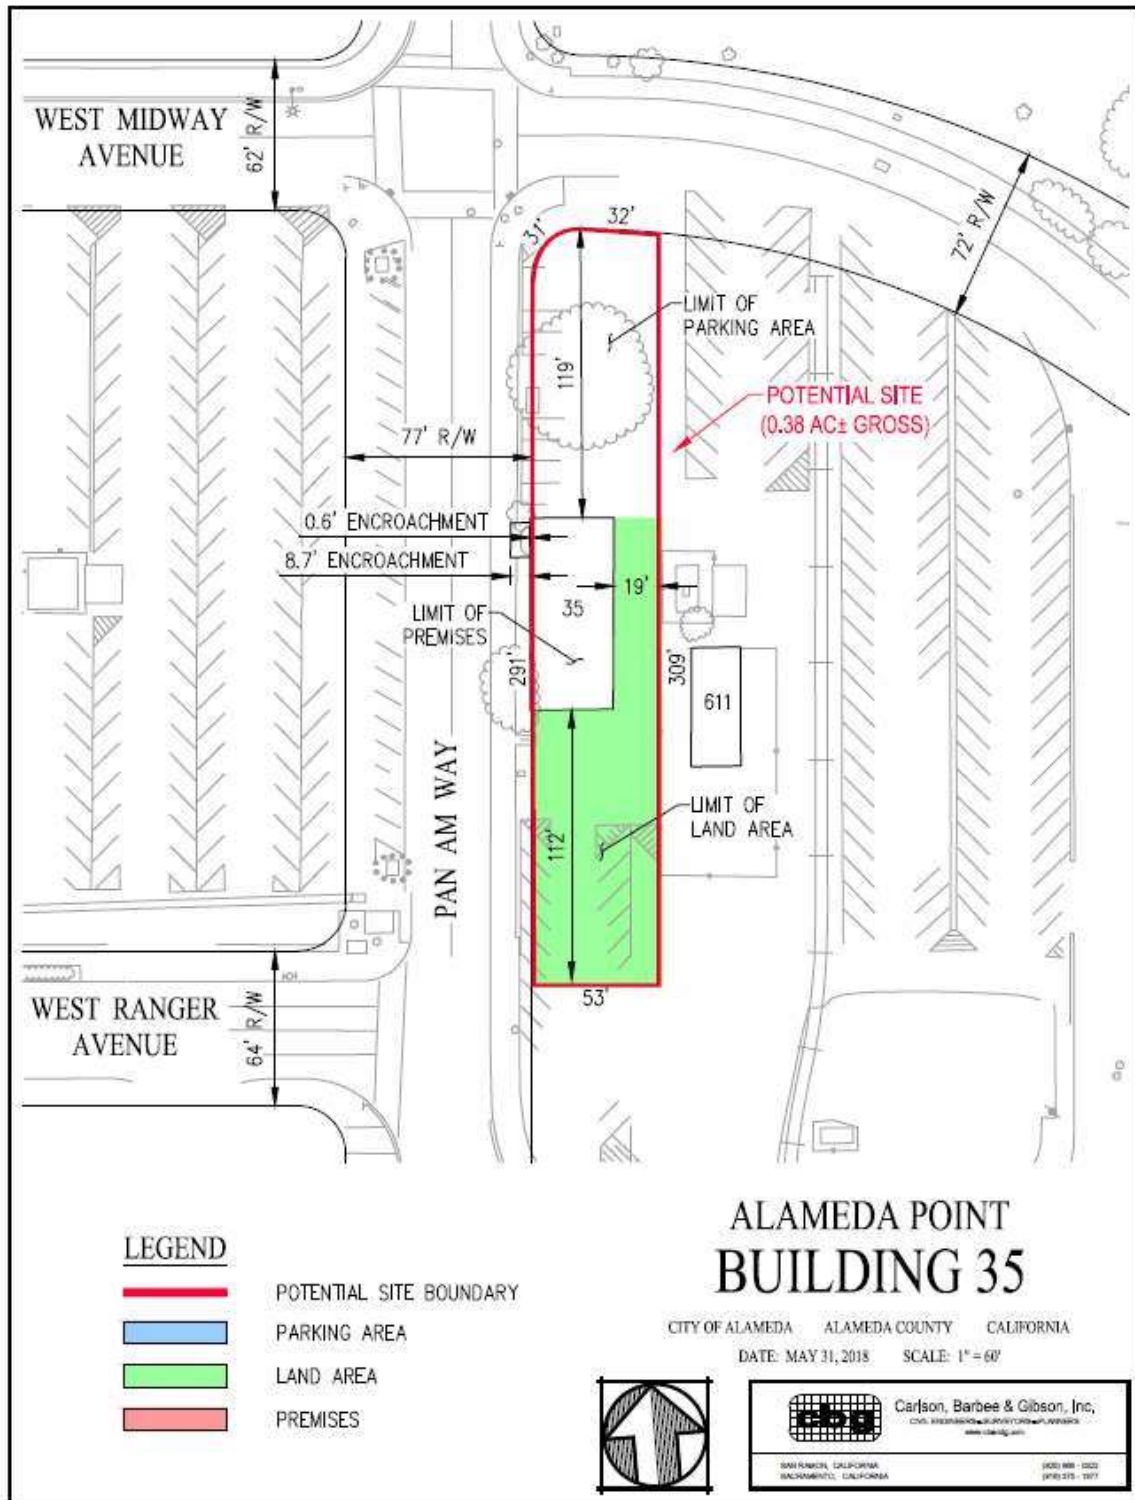

G:\1087-10\ACAD-10\EXH\BITS\CONVEYANCE DATES\PARCEL\ZAT\ON\XB_BUL\DING 35 LEASE.DWG

EXHIBIT A-2

PARKING

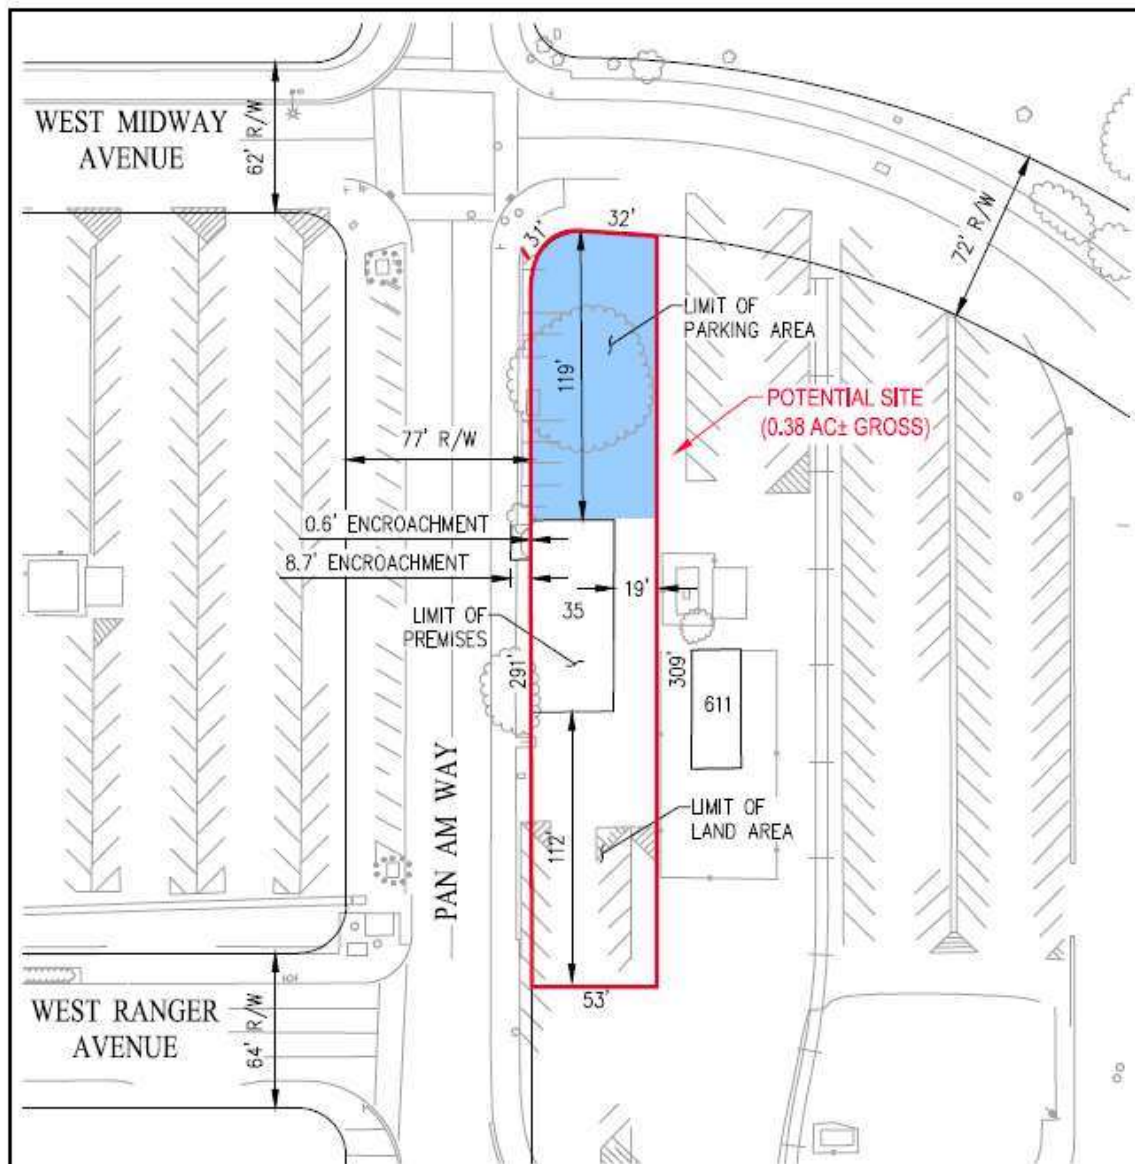

LEGEND

- POTENTIAL SITE BOUNDARY
- PARKING AREA
- LAND AREA
- PREMISES

ALAMEDA POINT BUILDING 35

CITY OF ALAMEDA ALAMEDA COUNTY CALIFORNIA

DATE: MAY 31, 2018 SCALE: 1" = 60'



G:\1067-10\ACAD-10\EXHIBITS\CONVEYANCE DATES\PARCELIZATION\XB_BUILDING 35 LEASE.DWG