


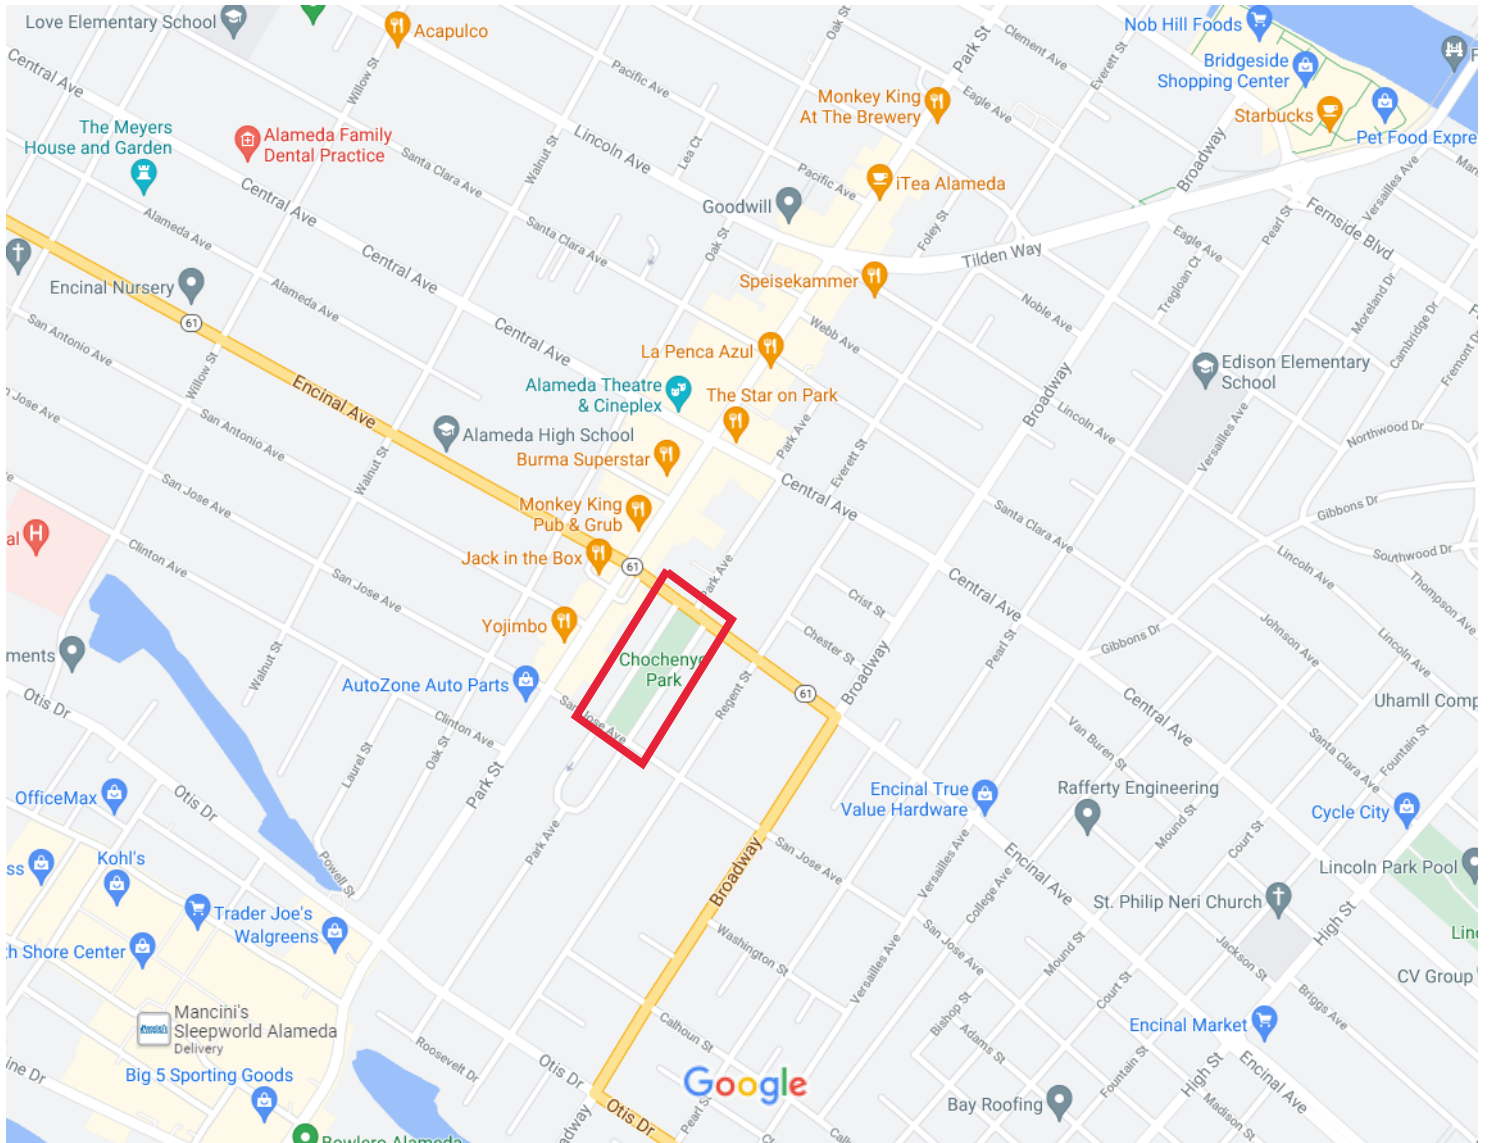

Park Features



Clark Bench



San Jose Avenue

- 2 Traffic Lanes
- Bike route



Gazebo

Encinal Avenue

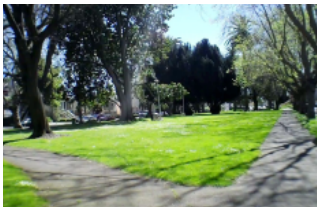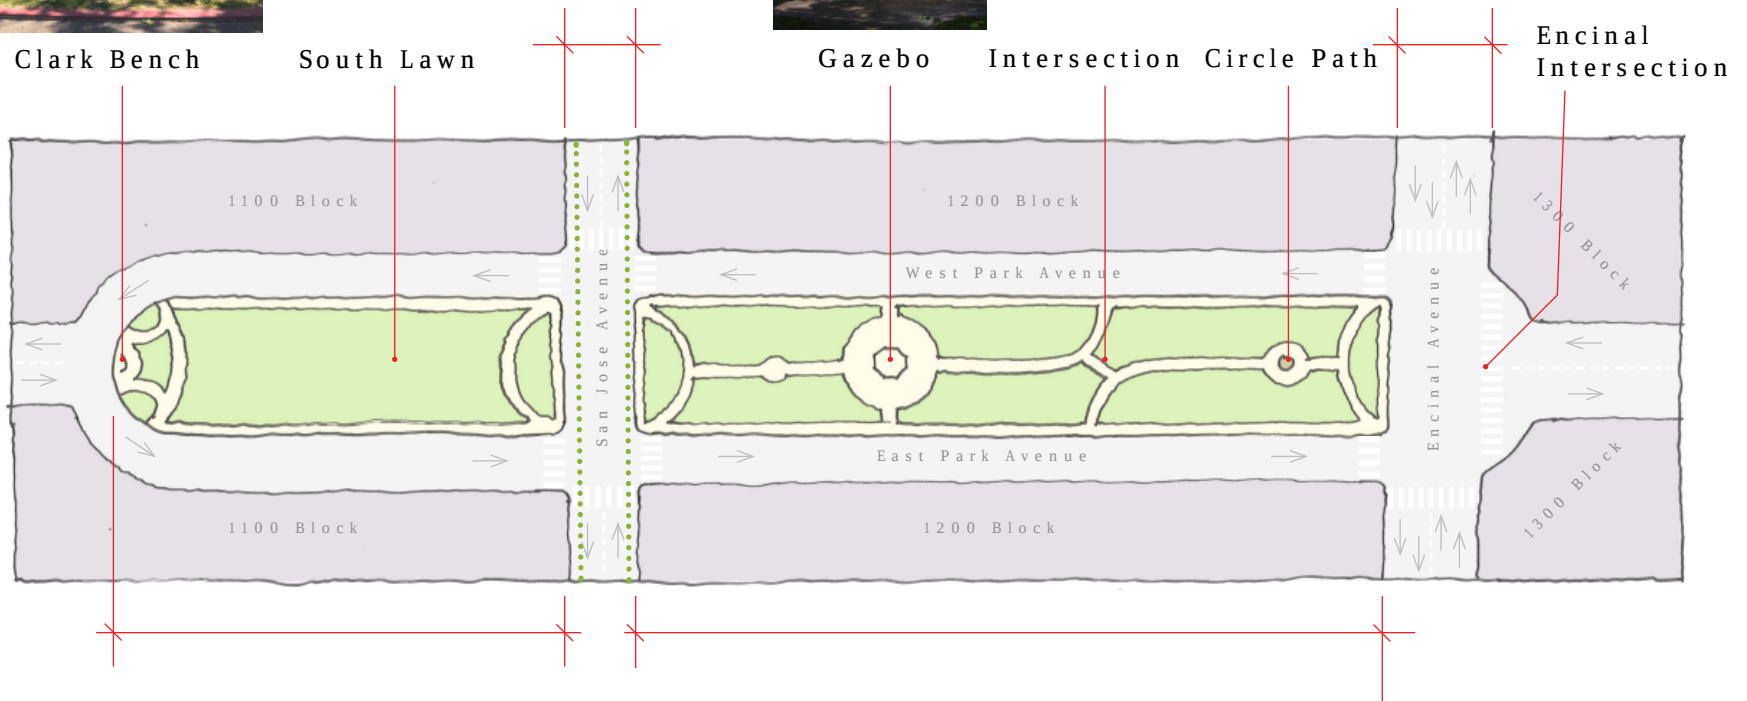

South Block

- Large field (South Lawn)
- Fewer existing paths



North Block



- Multiple lawns transversed by network of paths.
- Multiple park features include: Gazebo, picnic benches, mature trees.


Site A

Description:


Located at North End of park near Encinal Avenue.
Playground would occupy the roughly the area of
the existing unused path circle.

Key Plan

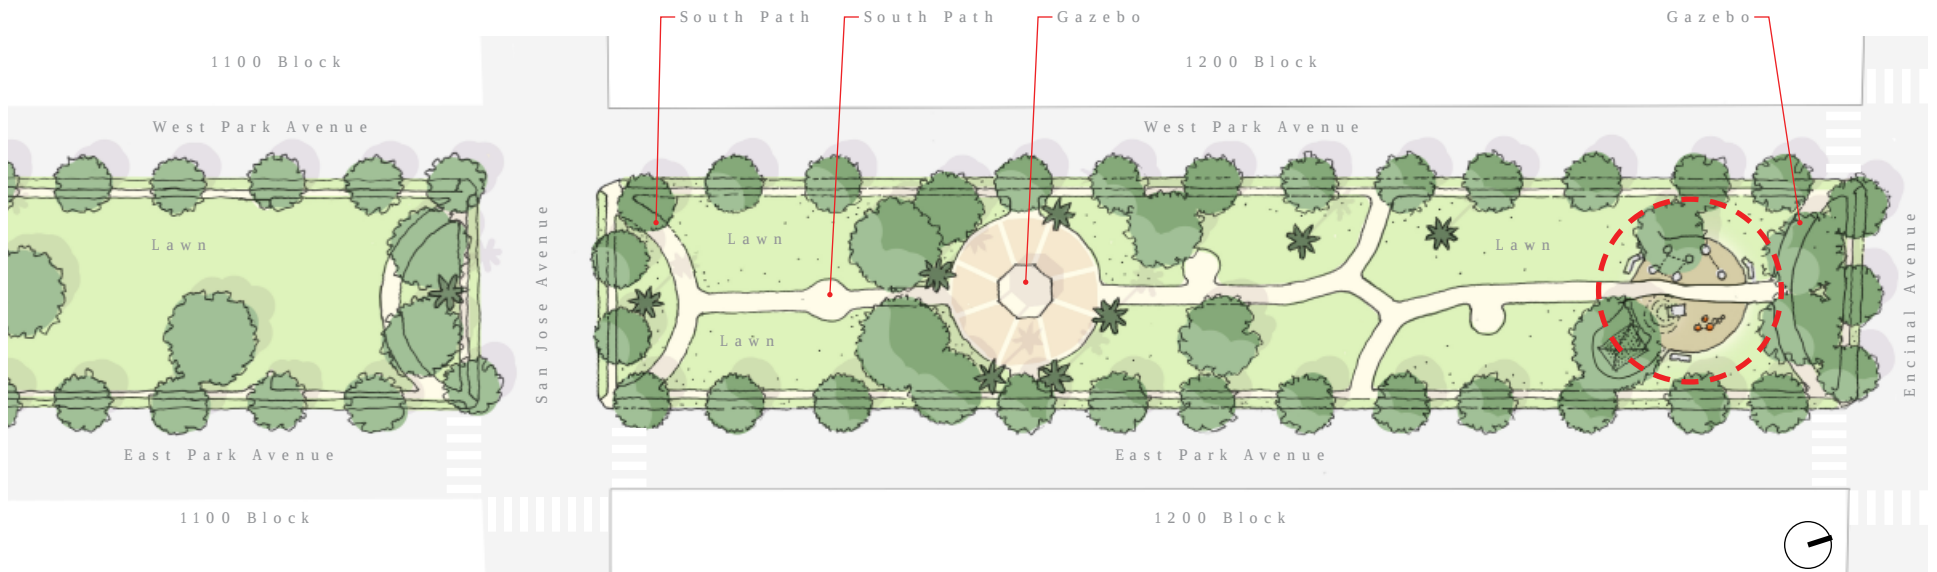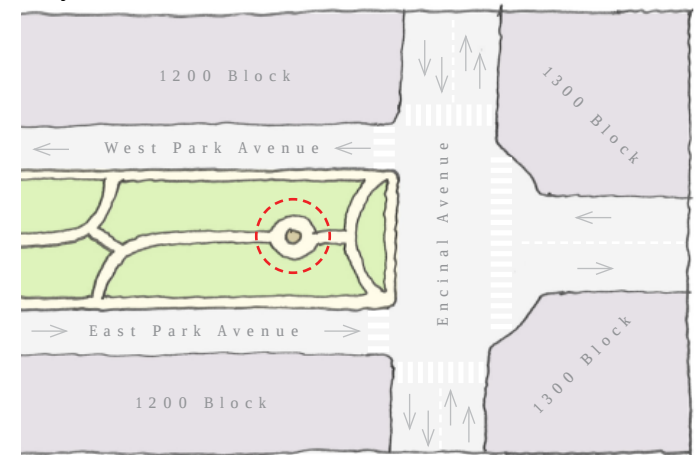


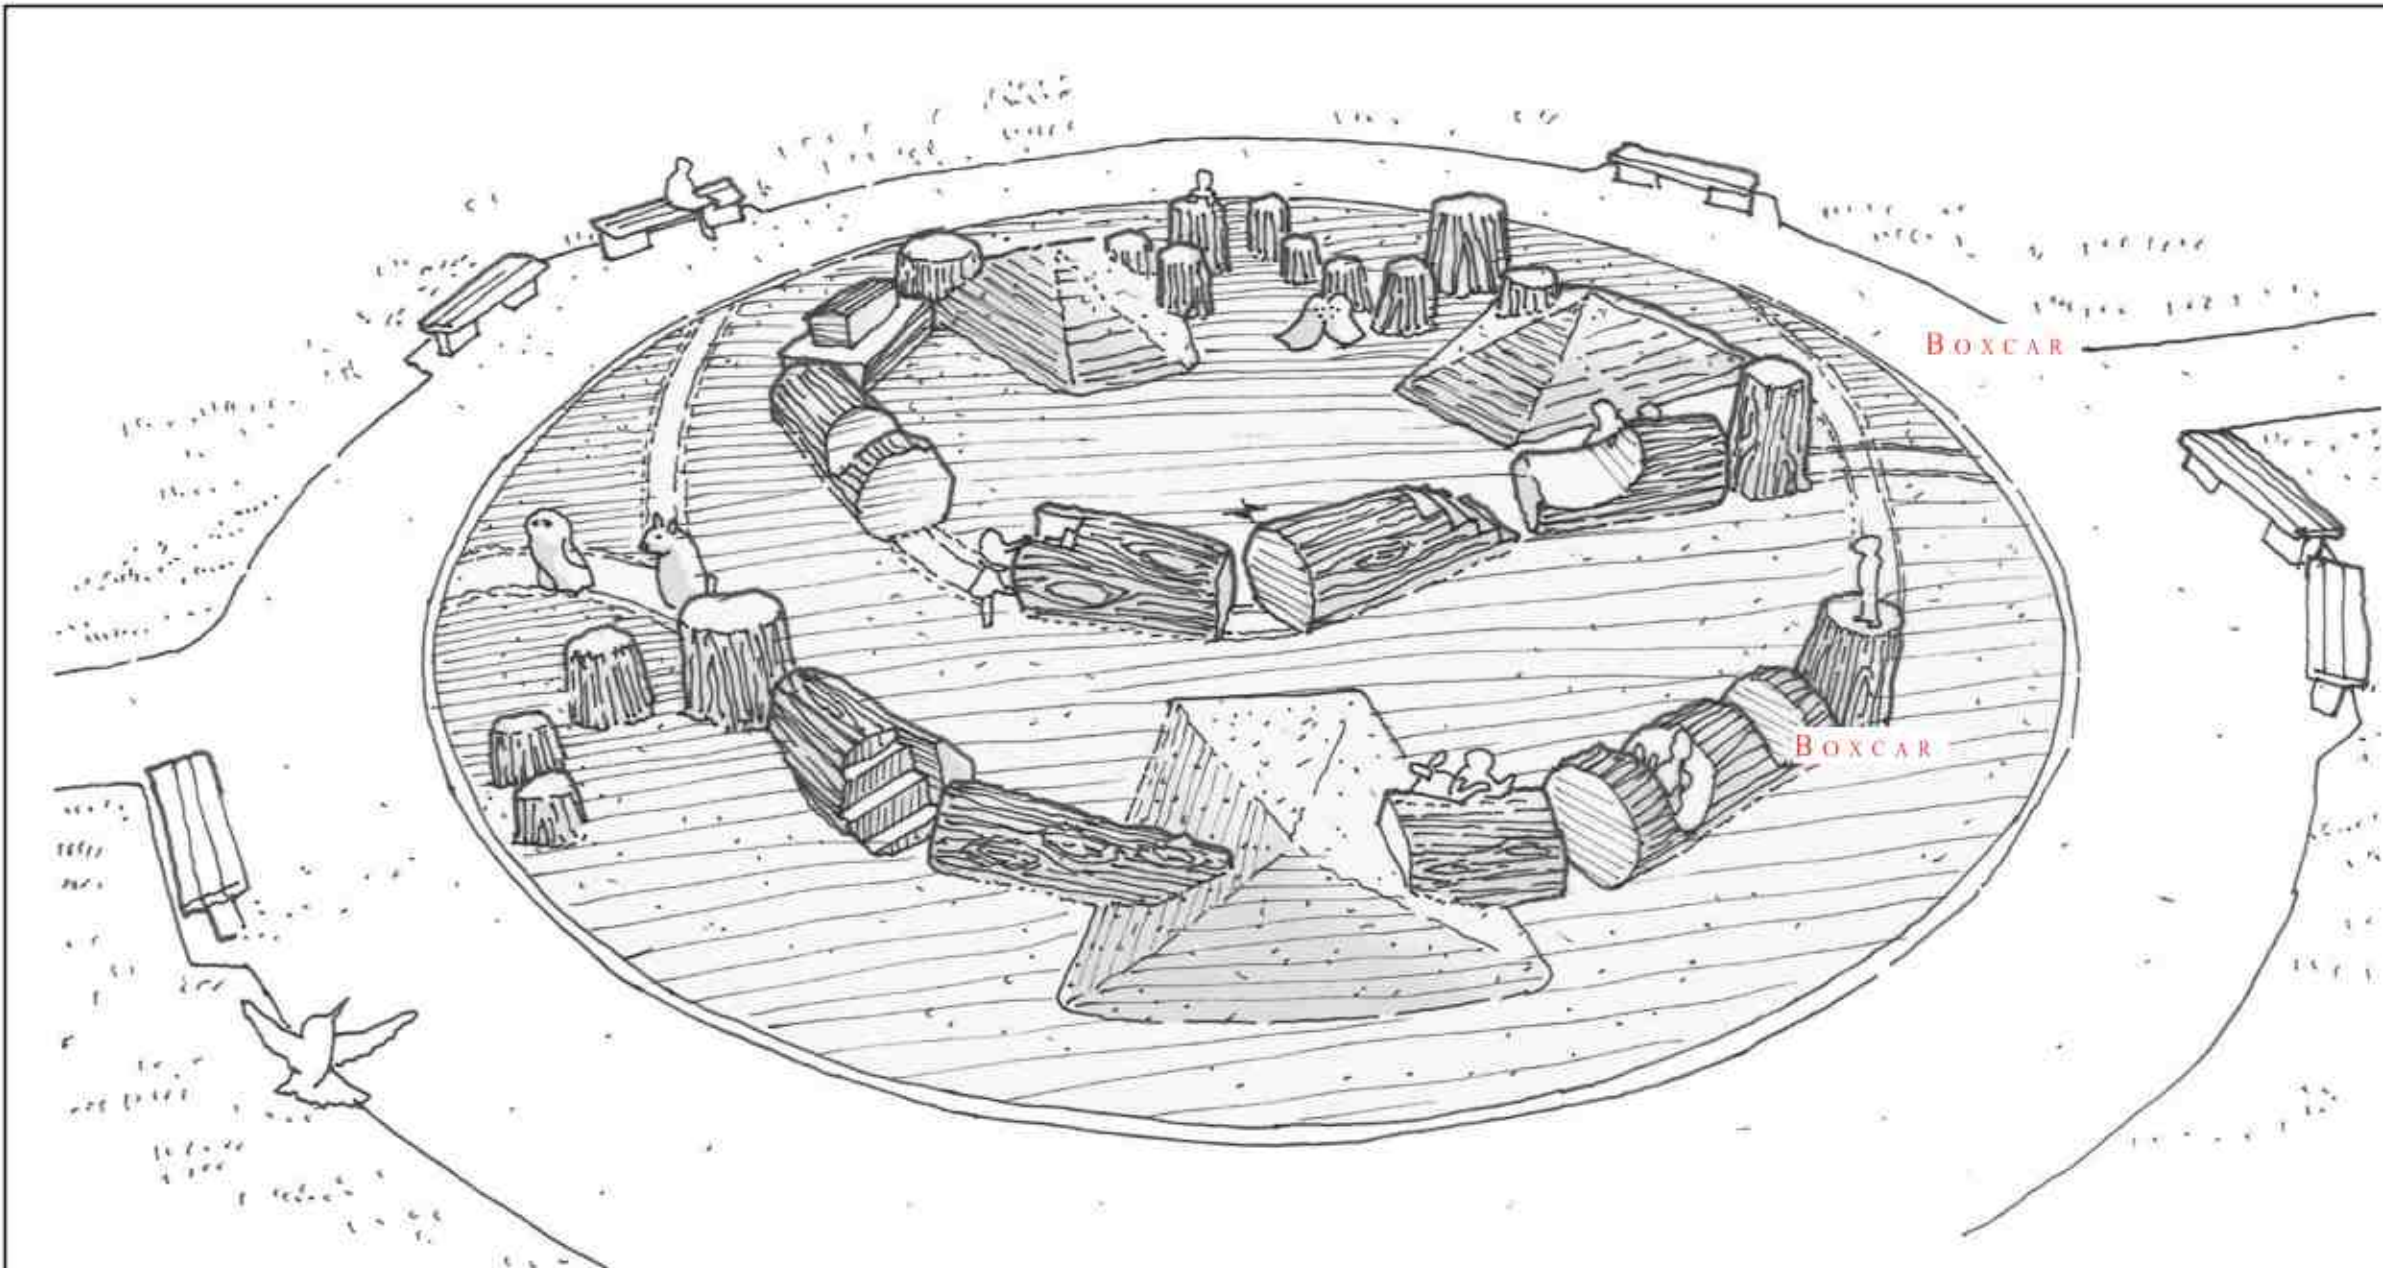

1. BIRDSEYE

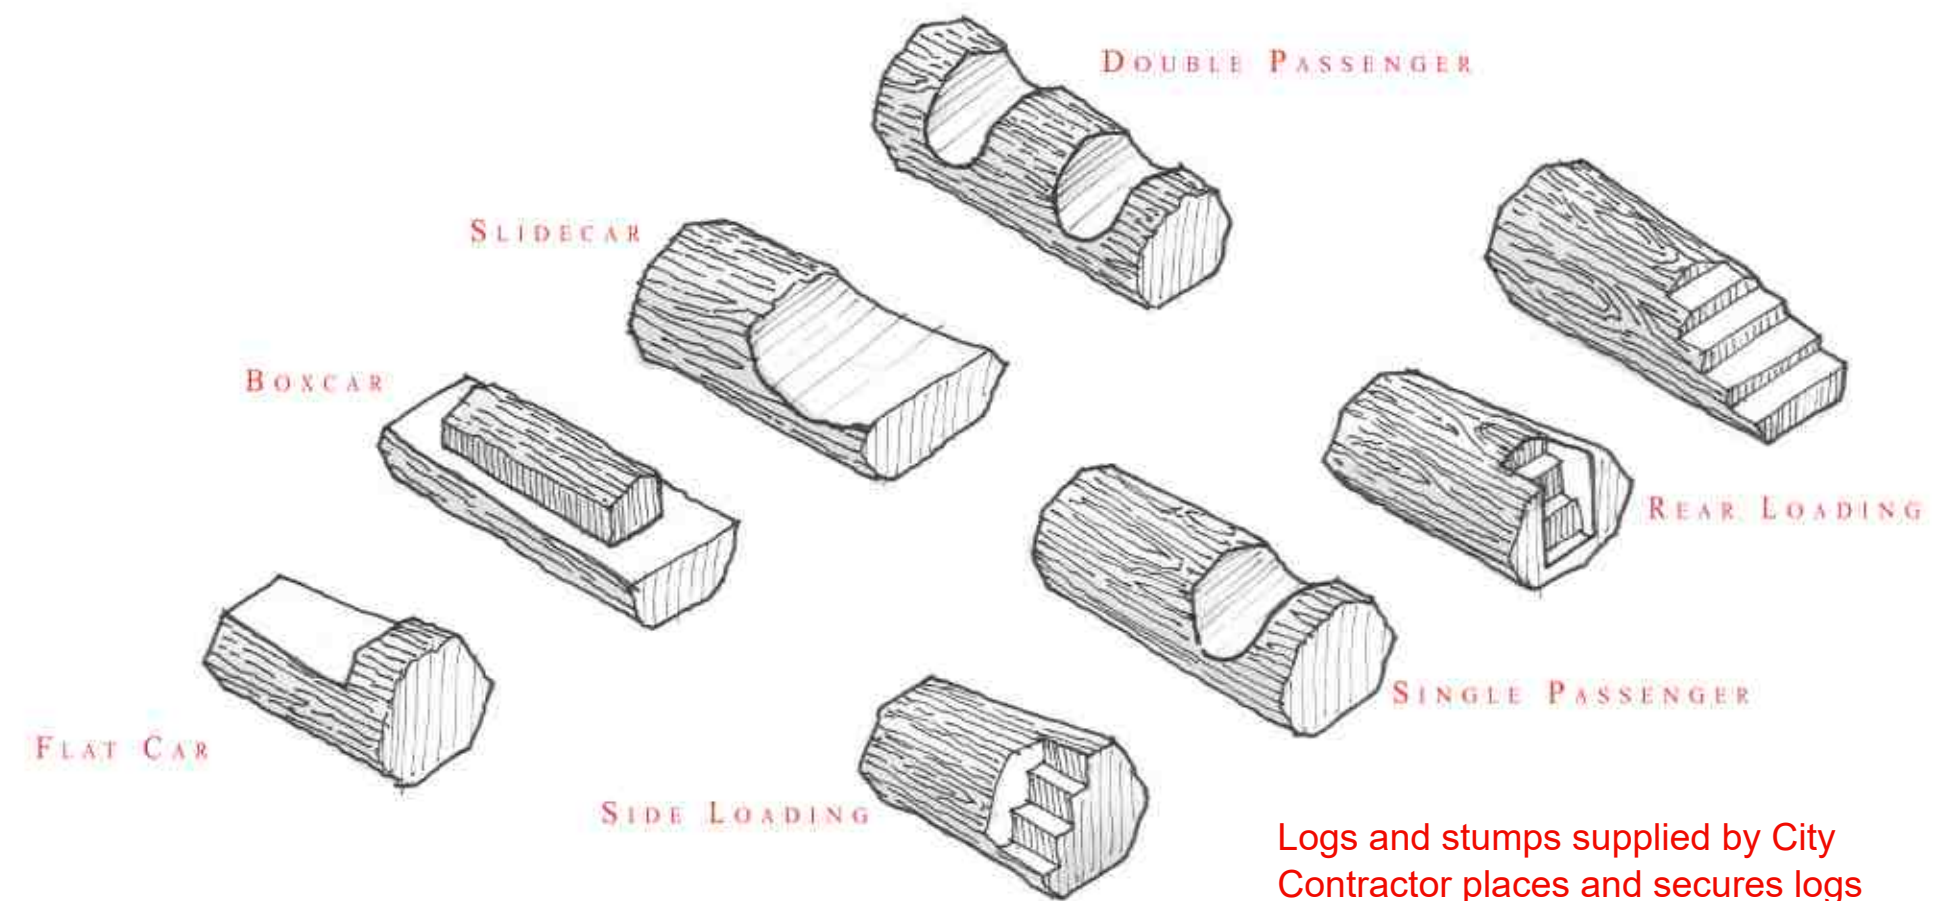


2. TRAIN CARS

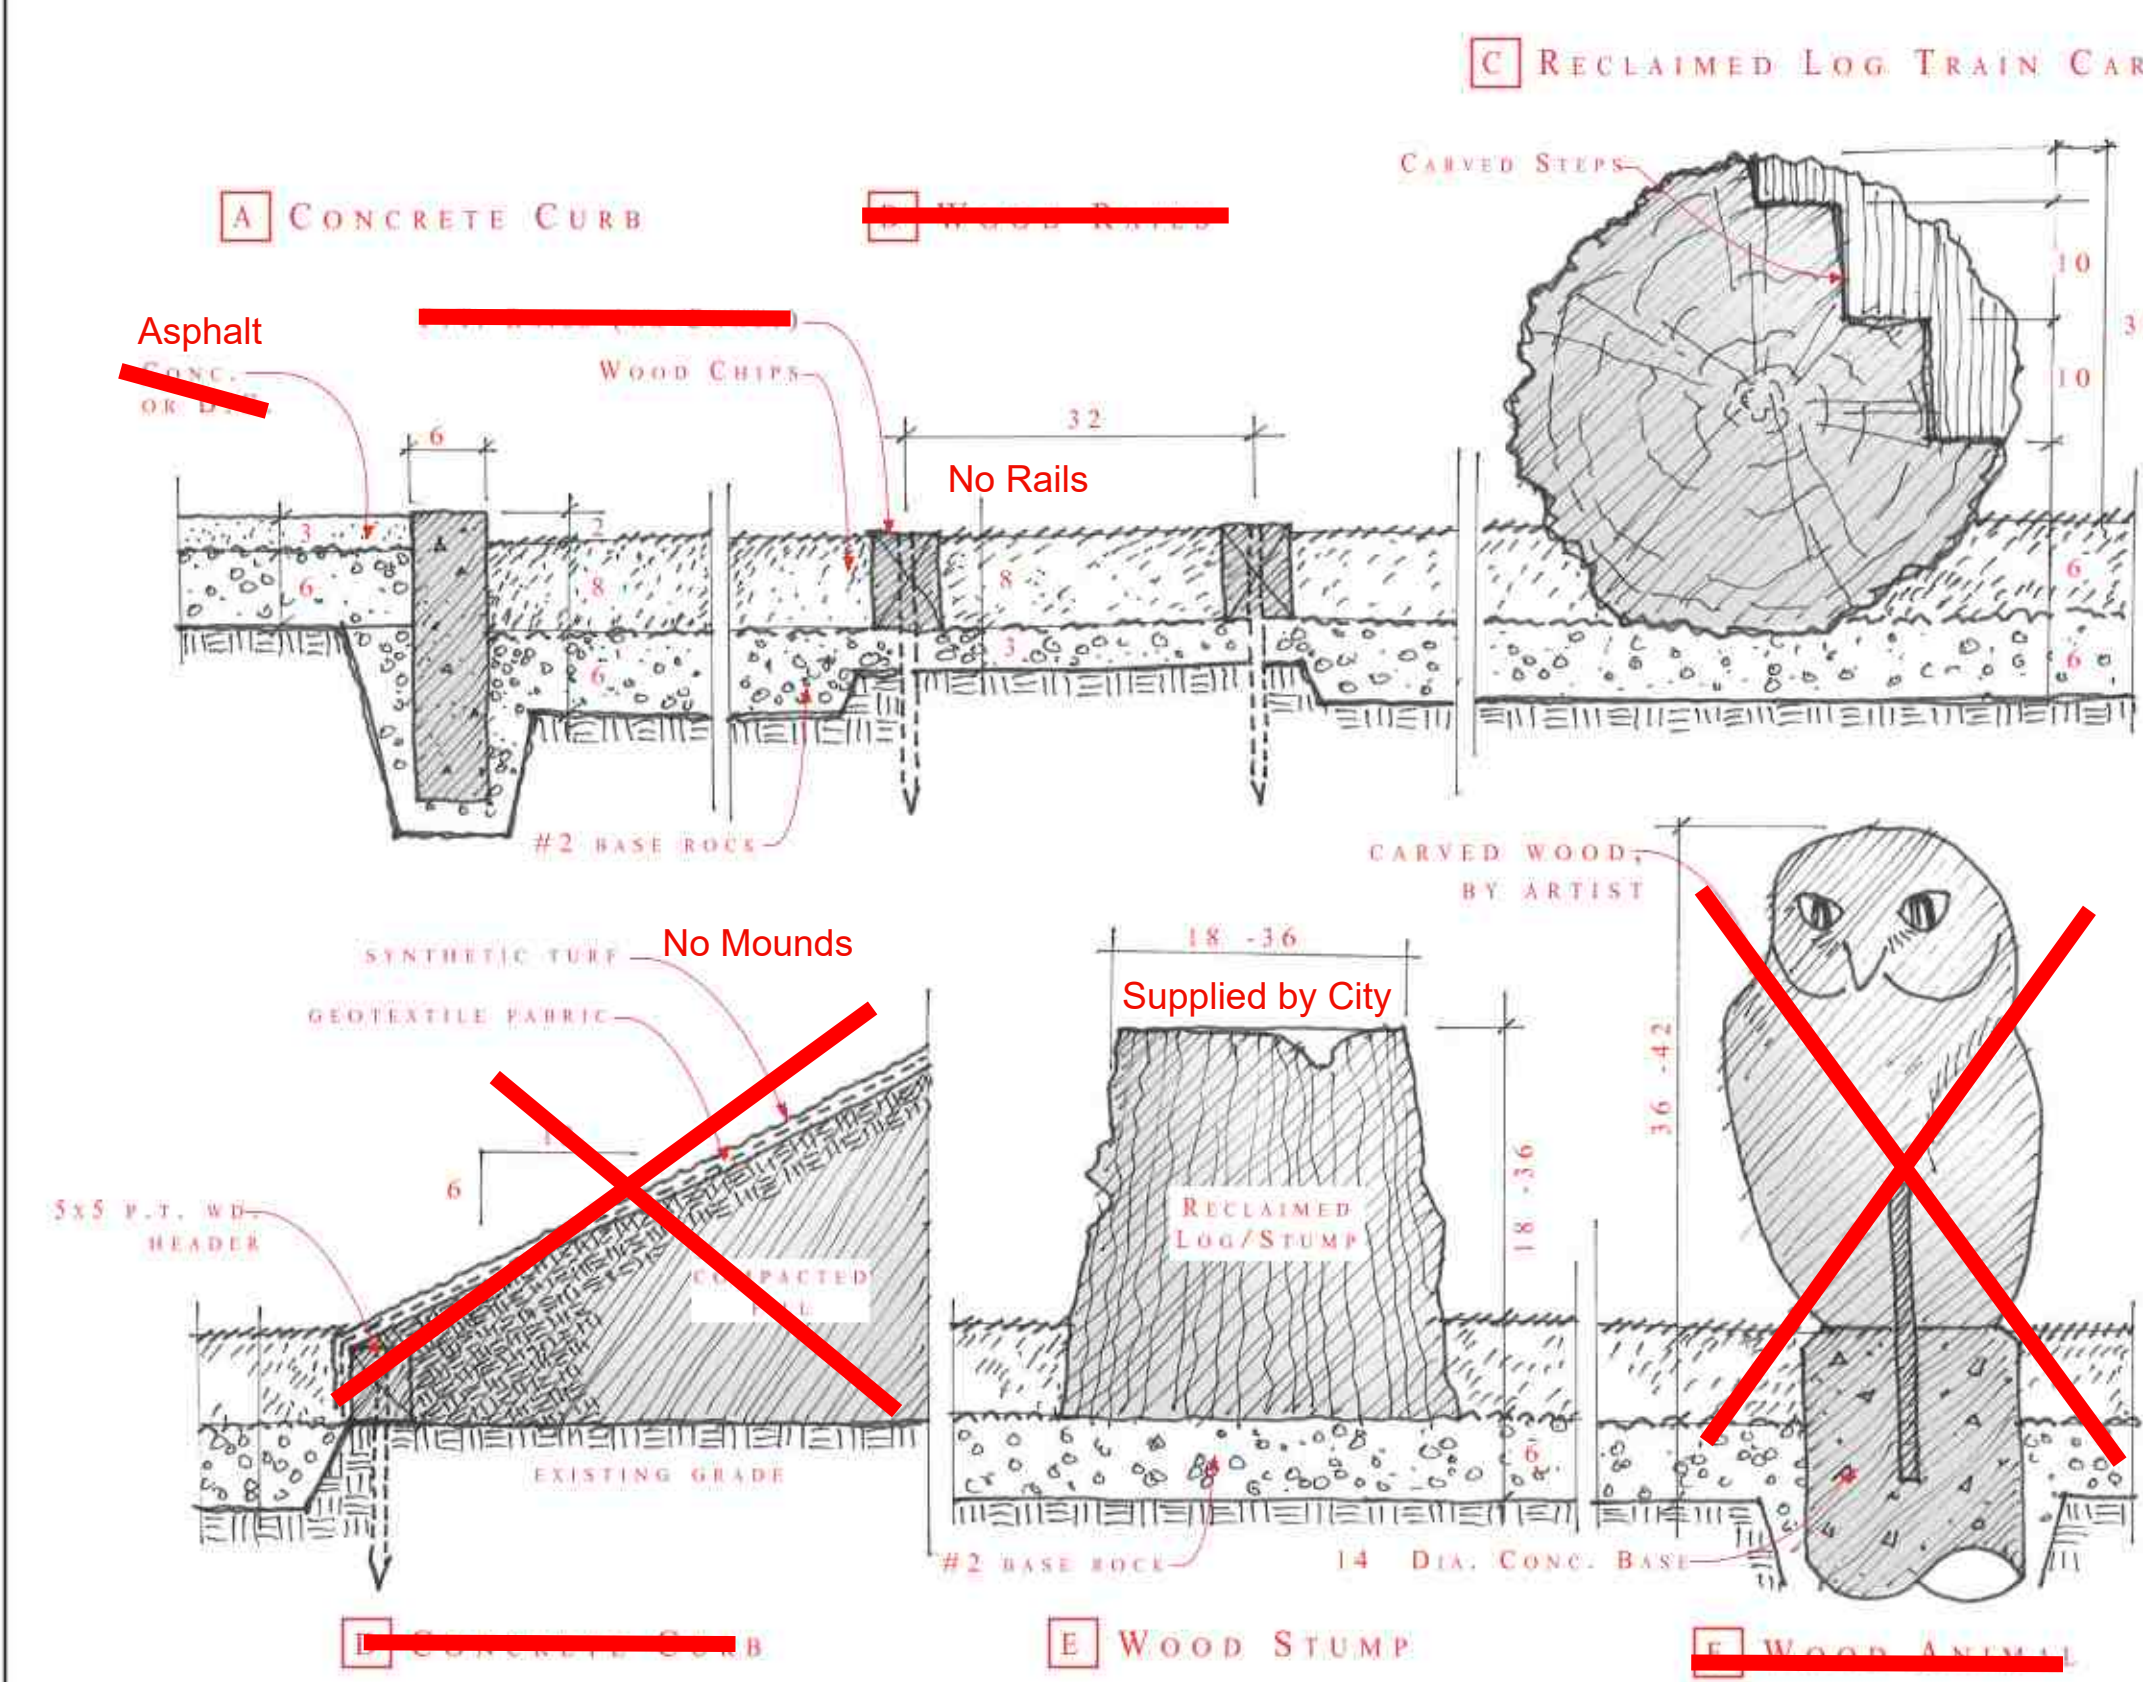

3. DETAILS


SCALE 3/4" = 1'-0"

NOTES
Add concrete ADA ramp into fibar
Concrete curb around perimeter with asphalt pathway around area
Can reduce diameter to fit within budget
No in-ground "rails"
No mounding - all flat grade
City will coordinate and manage any extra soil
Benches supplied by City

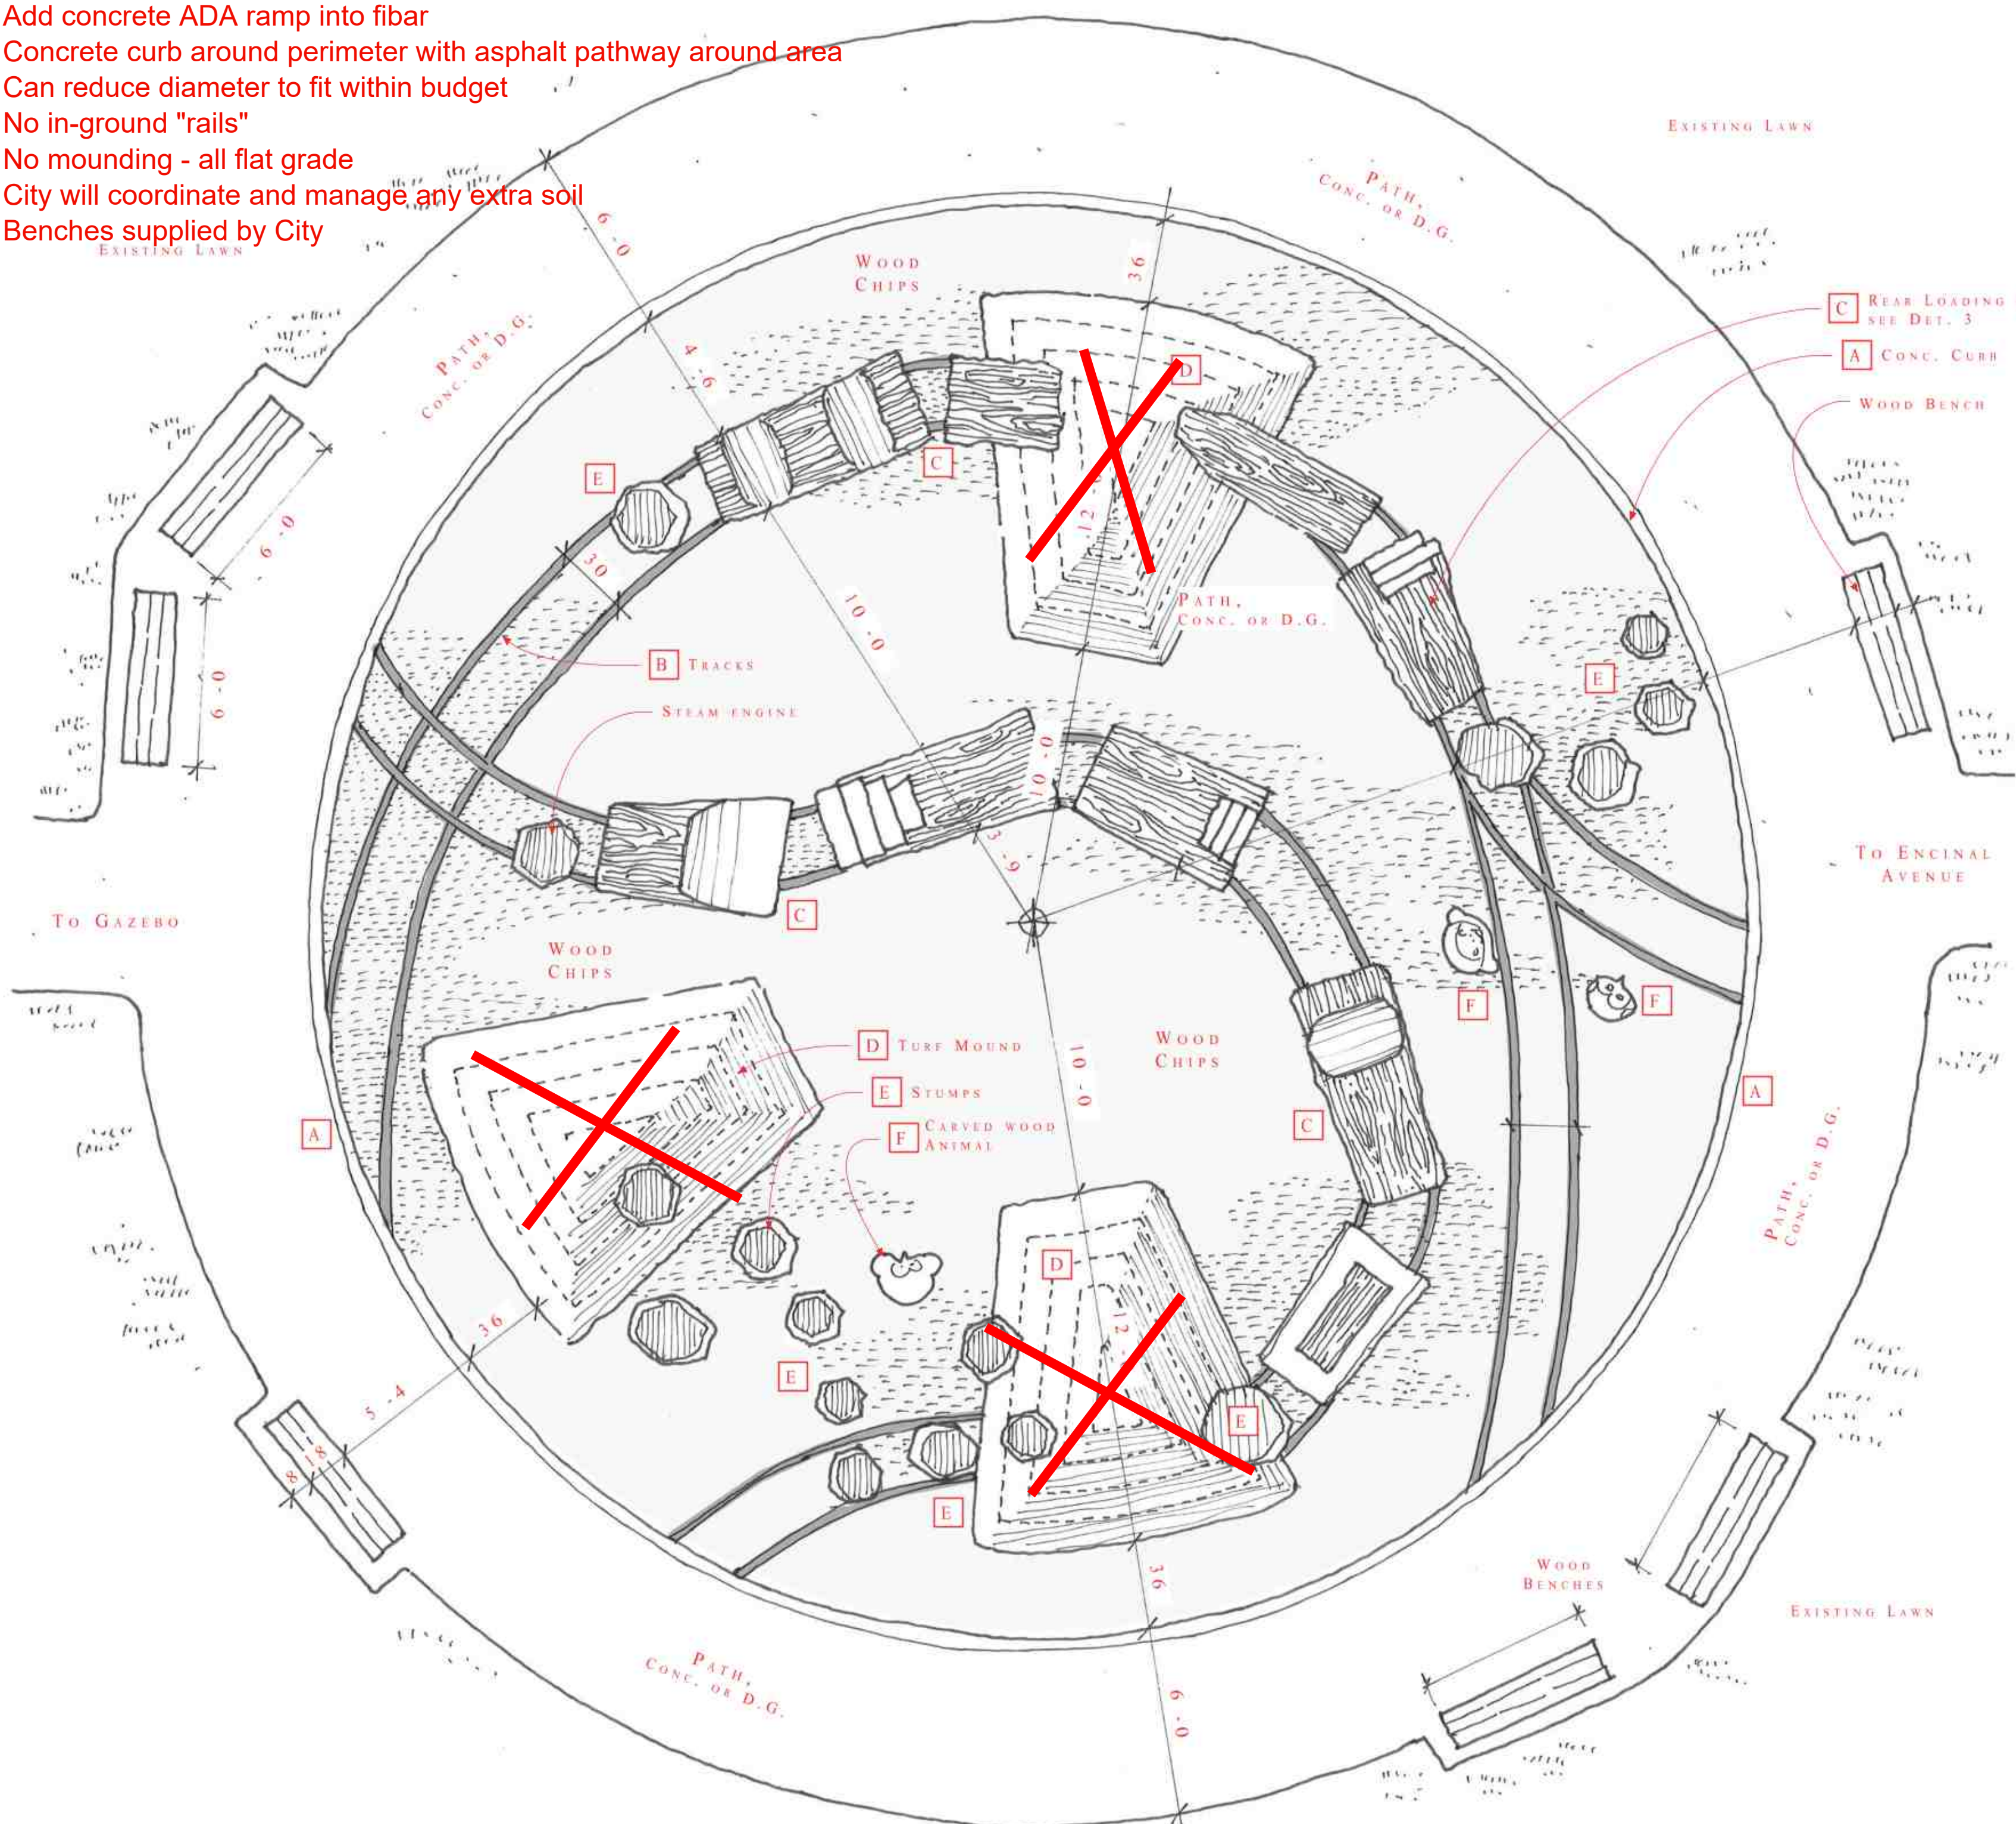

5. PLAN

SCALE 1/4" = 1'-0"

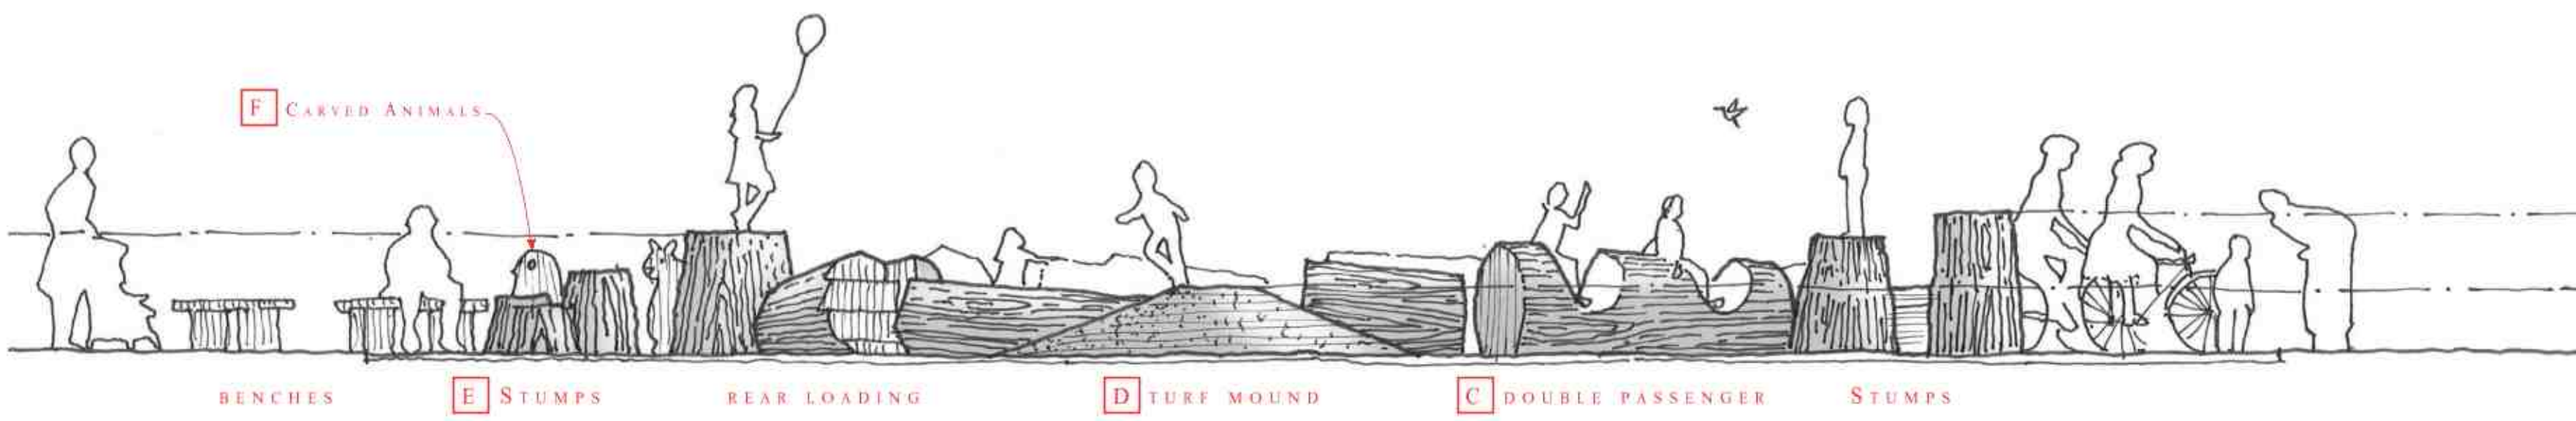

4. ELEVATION

SCALE 1/4" = 1'-0"

CHOCHENO PARK
2430 ENCINAL AVENUE, ALAMEDA CA 94501