




Exhibit 2: Options

Option 1

Keep existing barricade configuration to the north; place additional as shown.

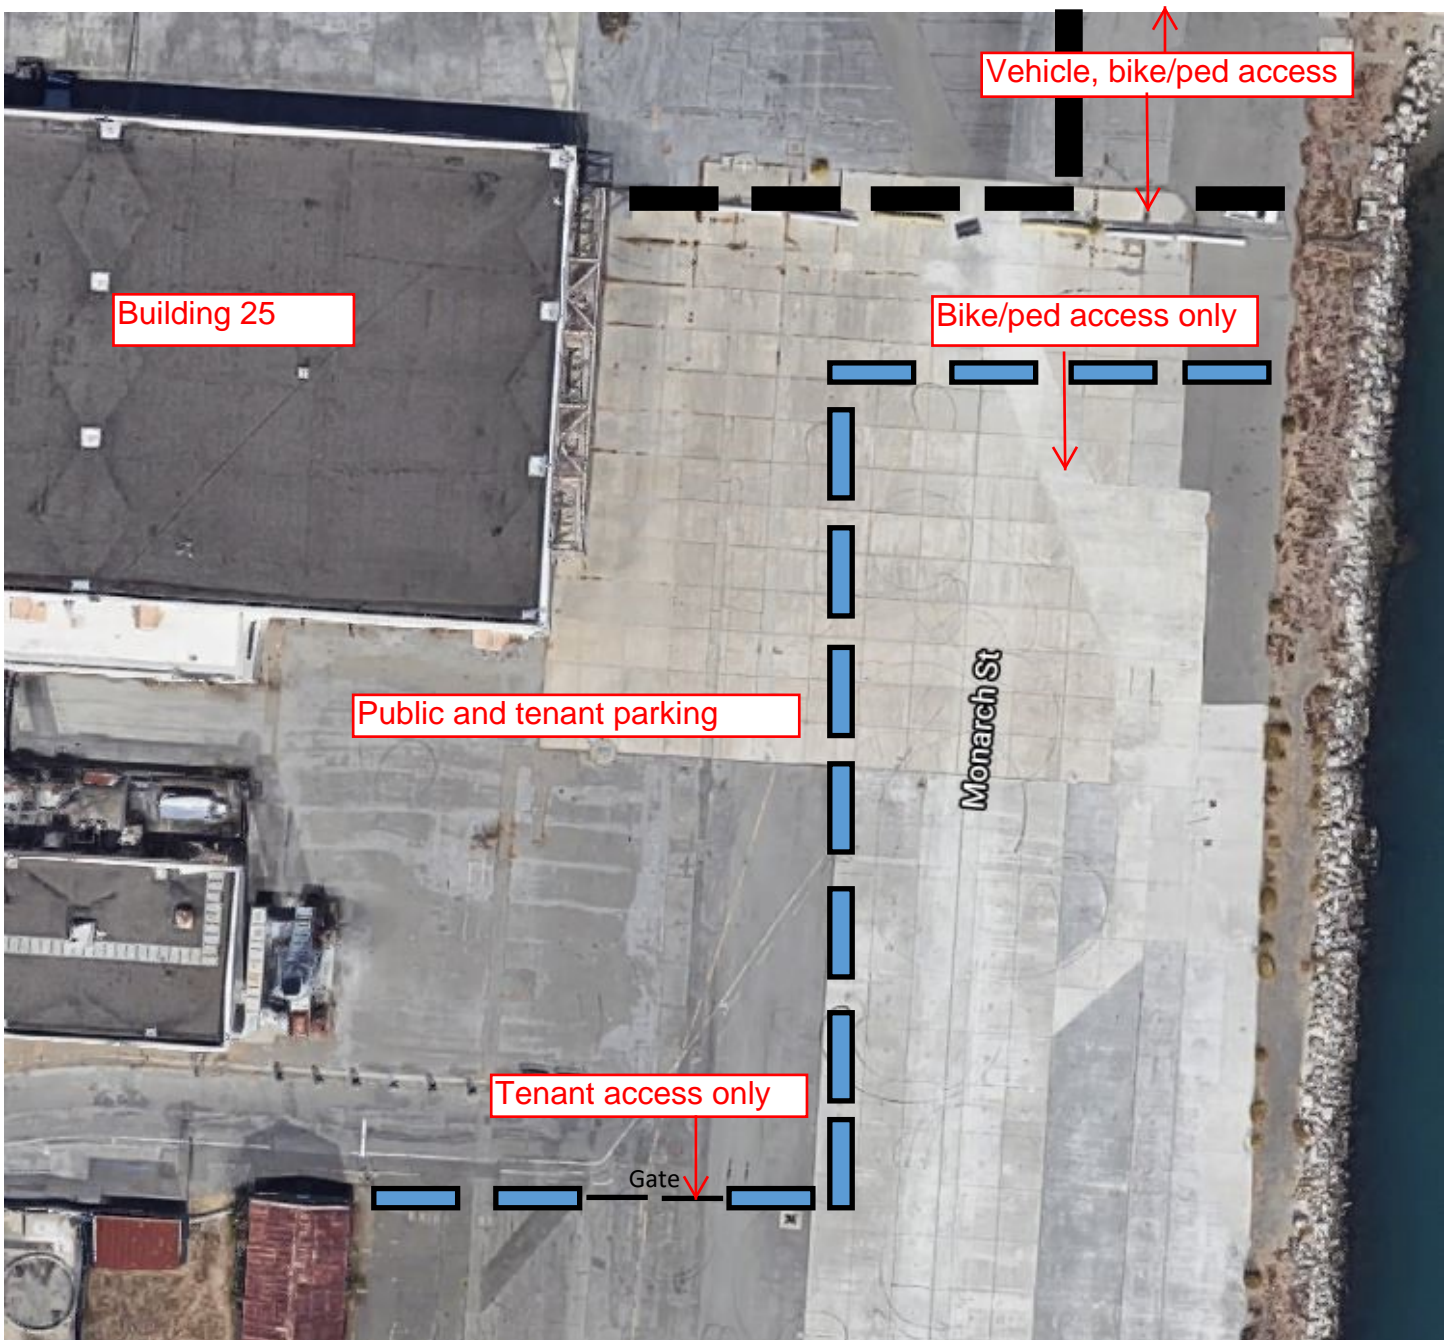

-  Existing barriers
-  Proposed barriers

Option 2


Keep existing barricade configuration to the north; place additional as shown.





Option3

Keep existing barricade configuration to the east; place additional as shown.

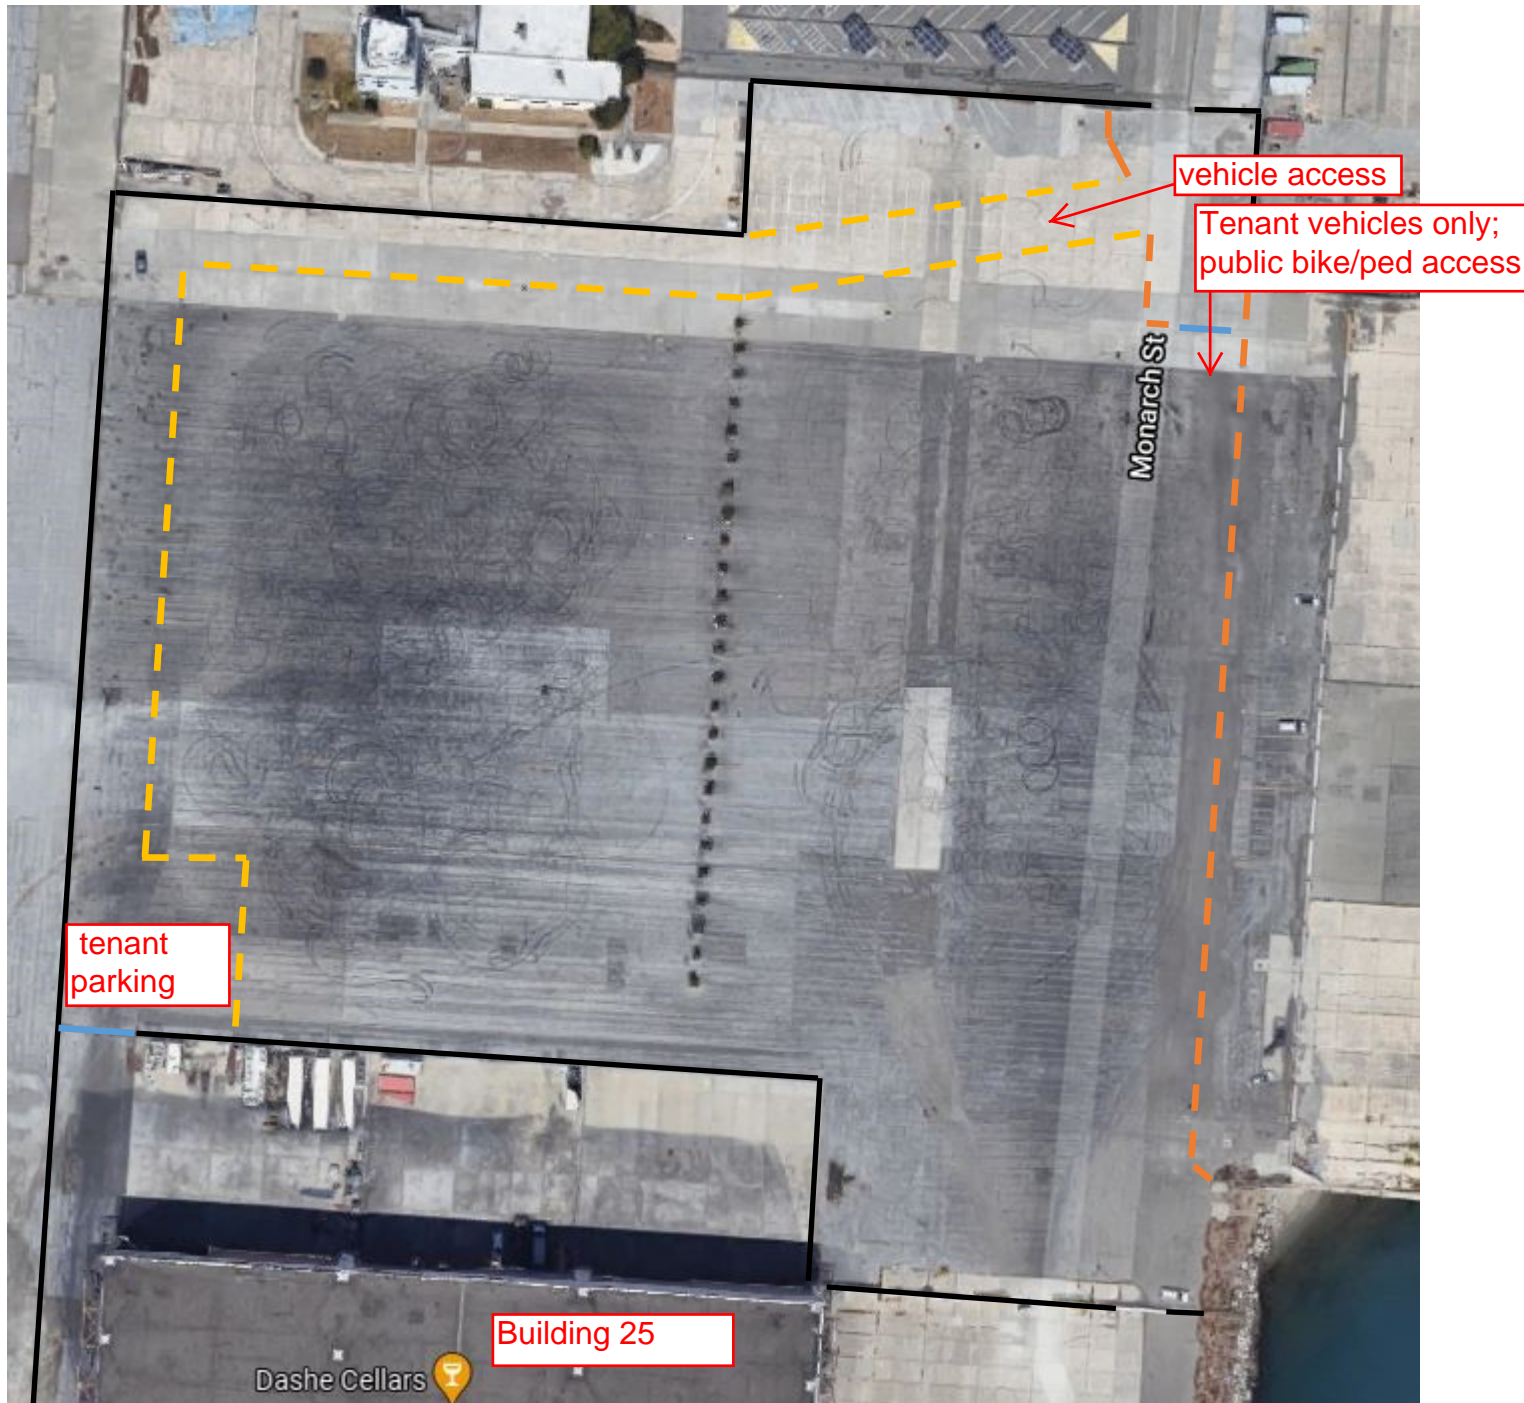Use barriers and planters



- Existing Fence/Barriers
 Proposed Barriers
 Newly Installed Barriers
 Existing Gates