


Exhibit 3 - Preliminary Modifications at Clement / Stanton

Exhibit 3 Item 6-C
Transportation Commission Meeting
July 22, 2026

abbreviations:
exist: existing
prop: proposed

reduce the cycletrack width as much as possible (within standard).

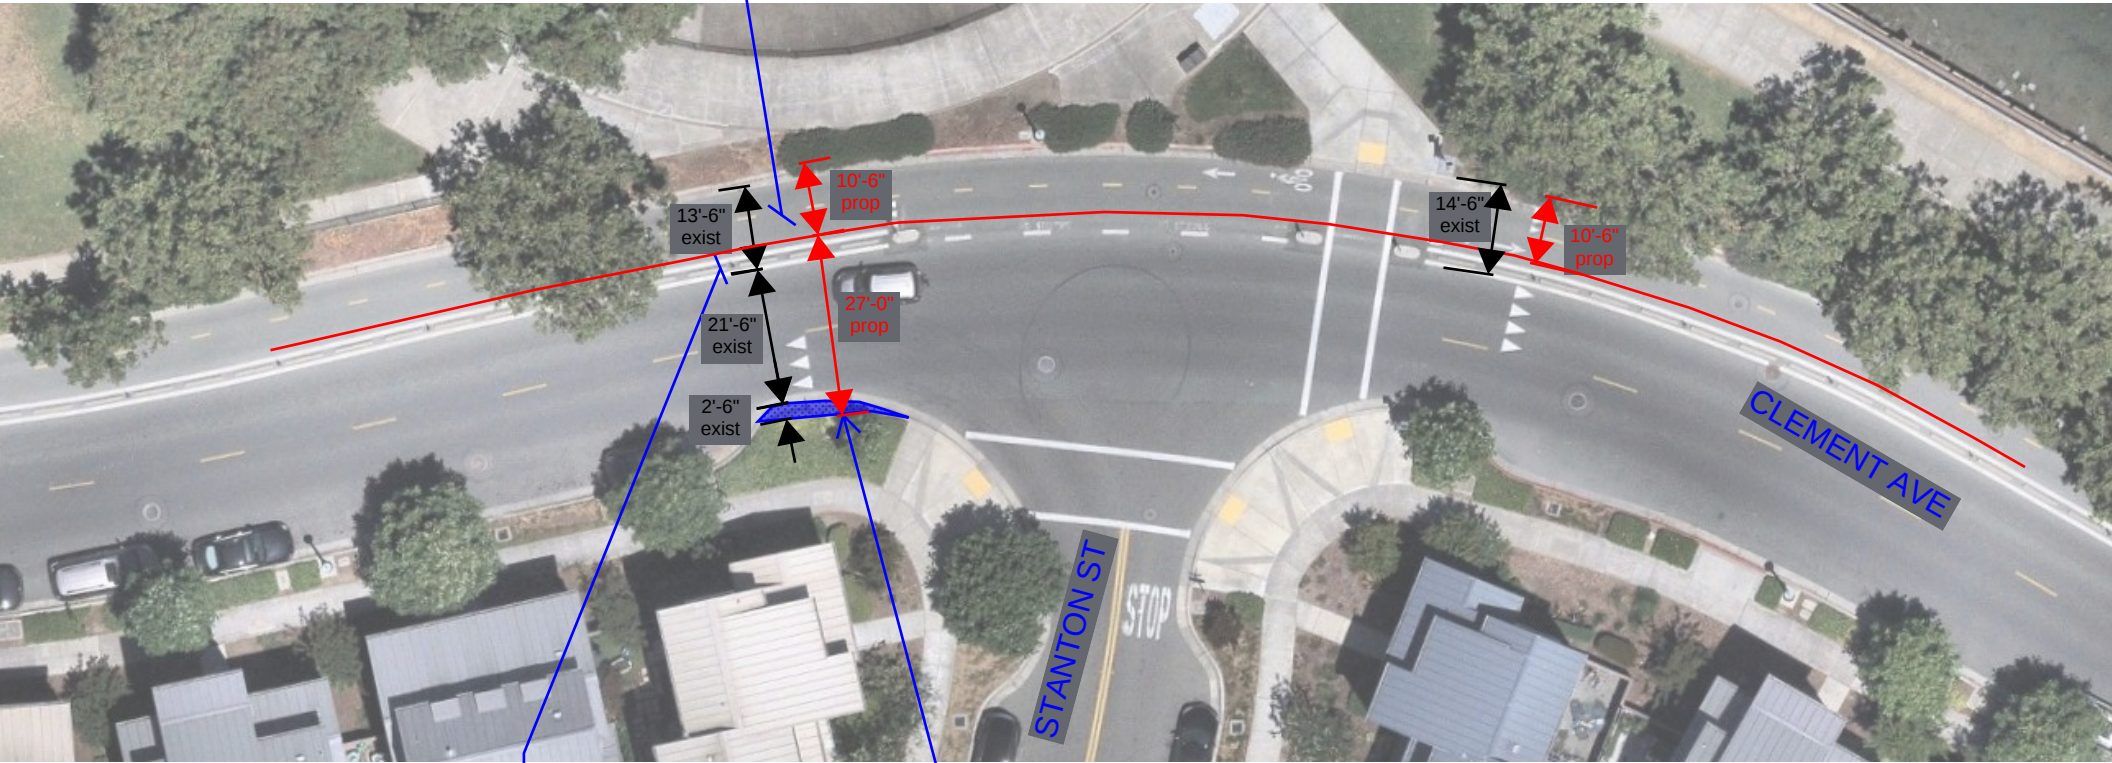

remove and relocate concrete buffer between cycle track and vehicle lane (maintain 2'-0" width)

trim bulb-out

Clement Ave at Stanton St
lane shift

