



# AutoTURN - Alameda Fire East Leg

Preliminary Design Subject to Change  
Date: February, 2022


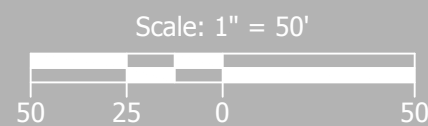


C:\Users\ahurri\appdata\local\temp\AutoTURN.dwg Mar 08, 2022 - 4:23pm - dlmatrix Layout Tab: 11x17 Fire Truck East

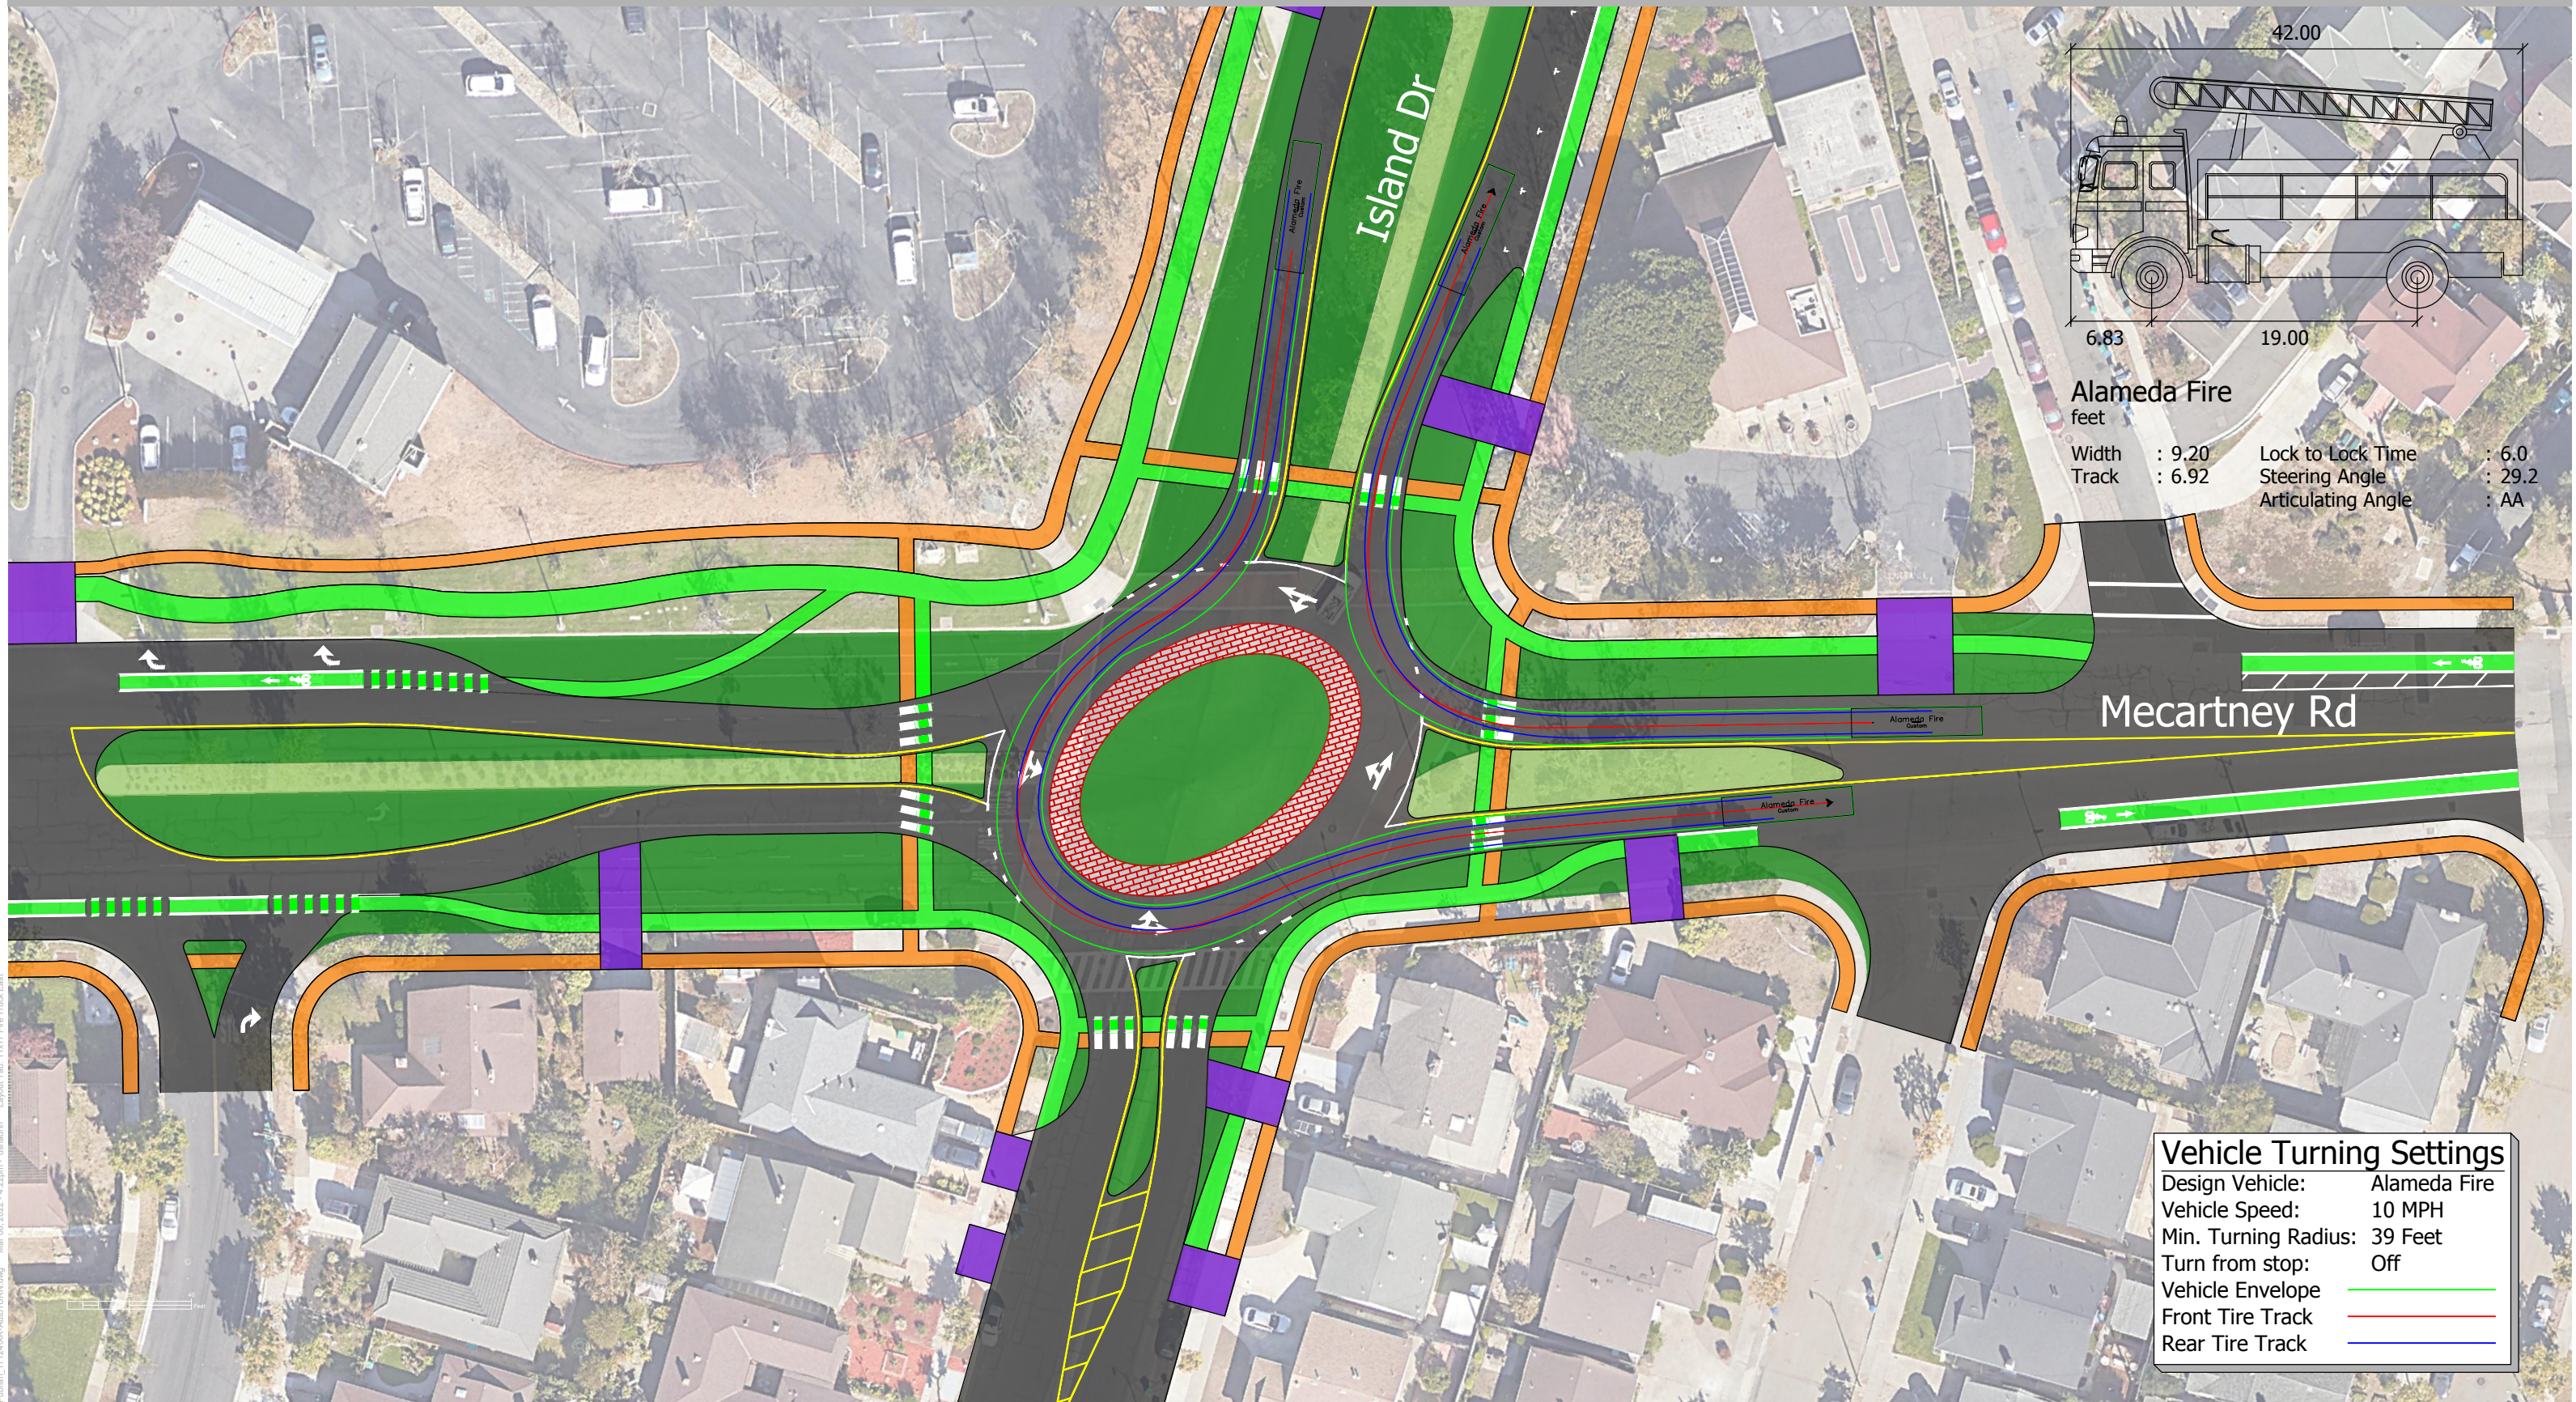

# AutoTURN - Alameda Fire North Leg

Preliminary Design Subject to Change  
Date: February, 2022

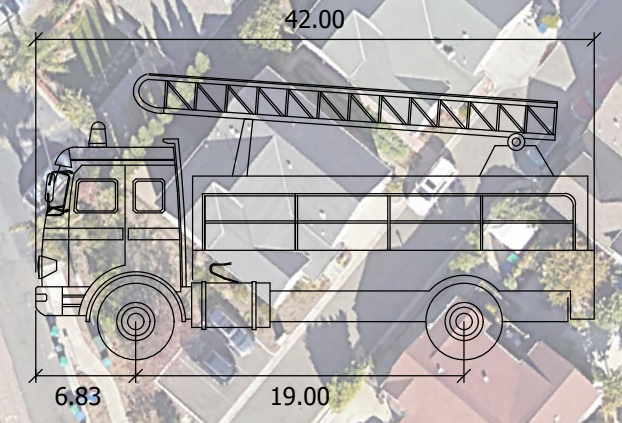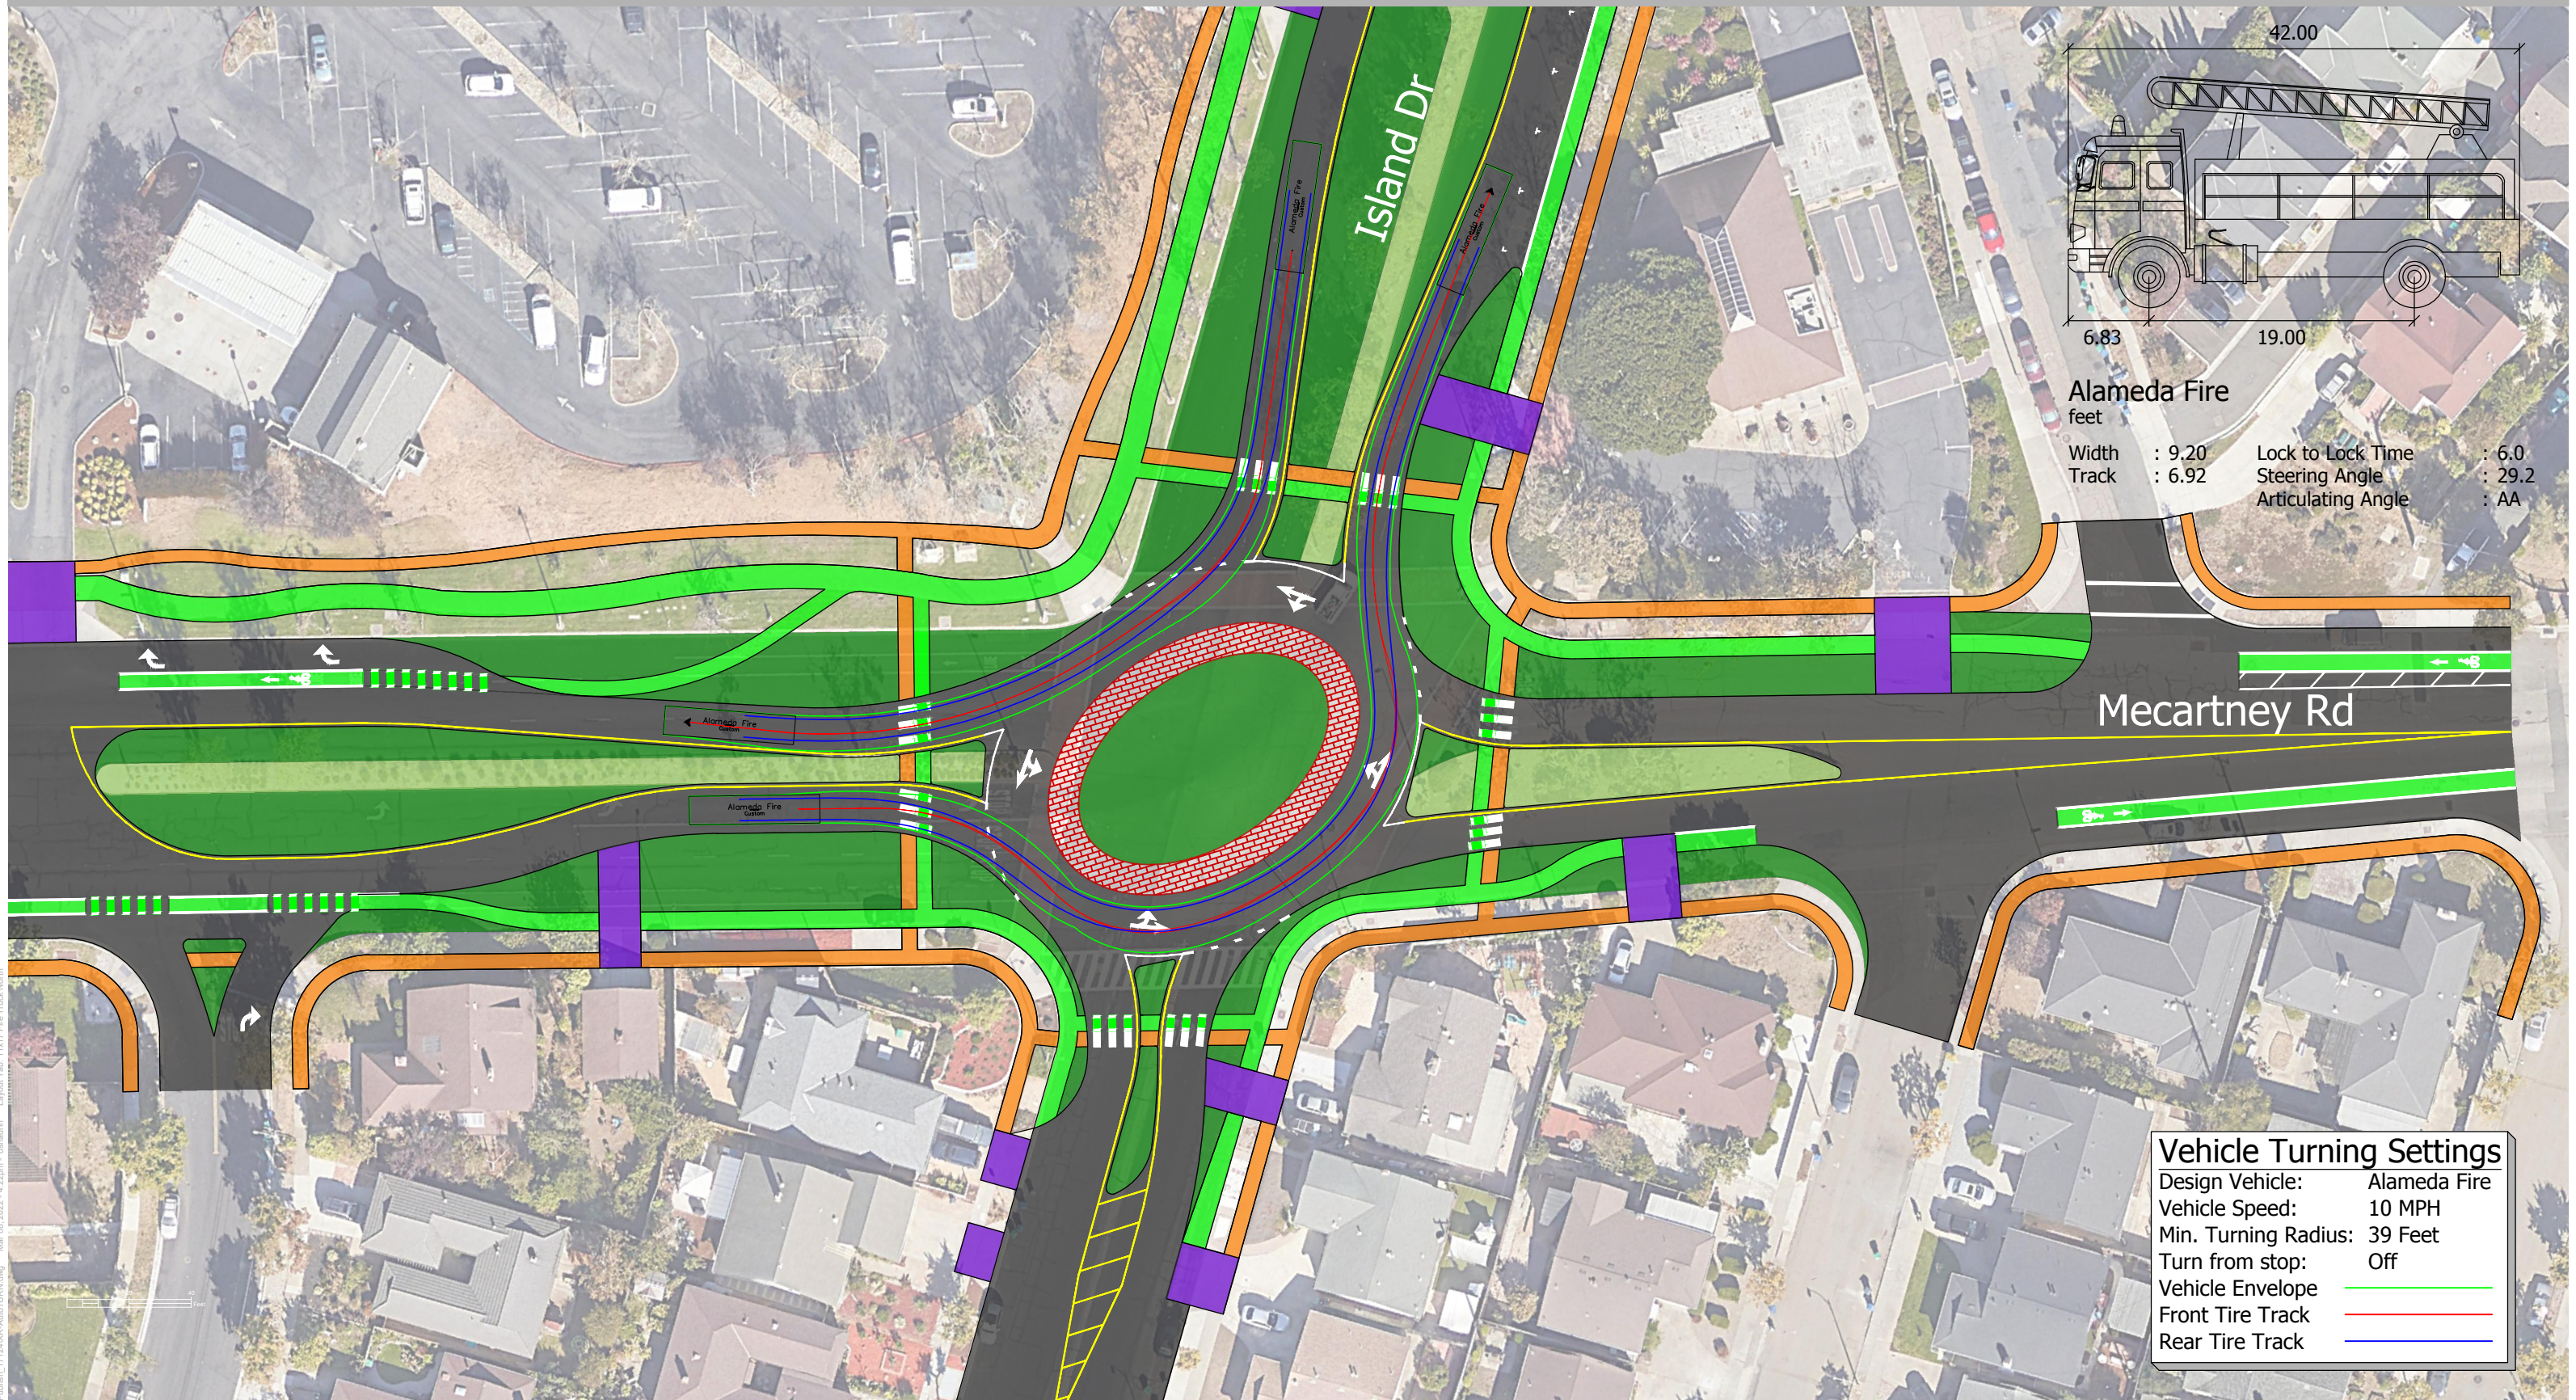


**Alameda Fire**  
feet

Width	: 9.20	Lock to Lock Time	: 6.0
Track	: 6.92	Steering Angle	: 29.2
		Articulating Angle	: AA

**Vehicle Turning Settings**

Design Vehicle:	Alameda Fire
Vehicle Speed:	10 MPH
Min. Turning Radius:	39 Feet
Turn from stop:	Off
Vehicle Envelope	
Front Tire Track	
Rear Tire Track	

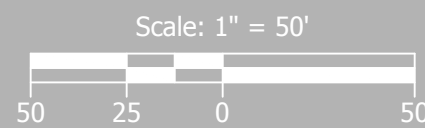



## Mecartney Rd and Island Dr Roundabout Concept Alameda, California

C:\Users\ahurini\appdata\local\temp\AutoTURN.dwg Mar 08, 2022 - 4:25pm - dhanetra Layout Tab: 11x17 Fire Truck North



# AutoTURN - Alameda Fire South Leg

Preliminary Design Subject to Change  
Date: February, 2022

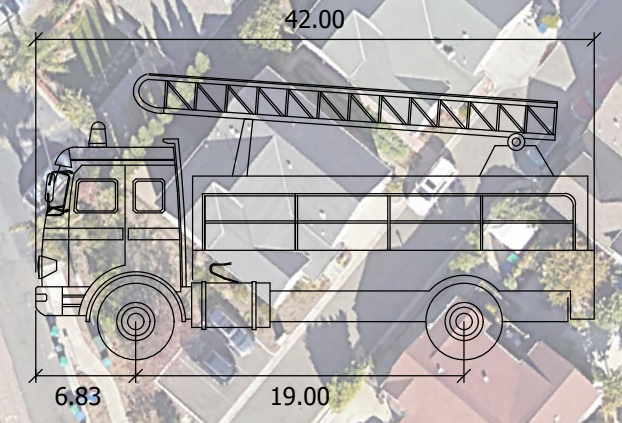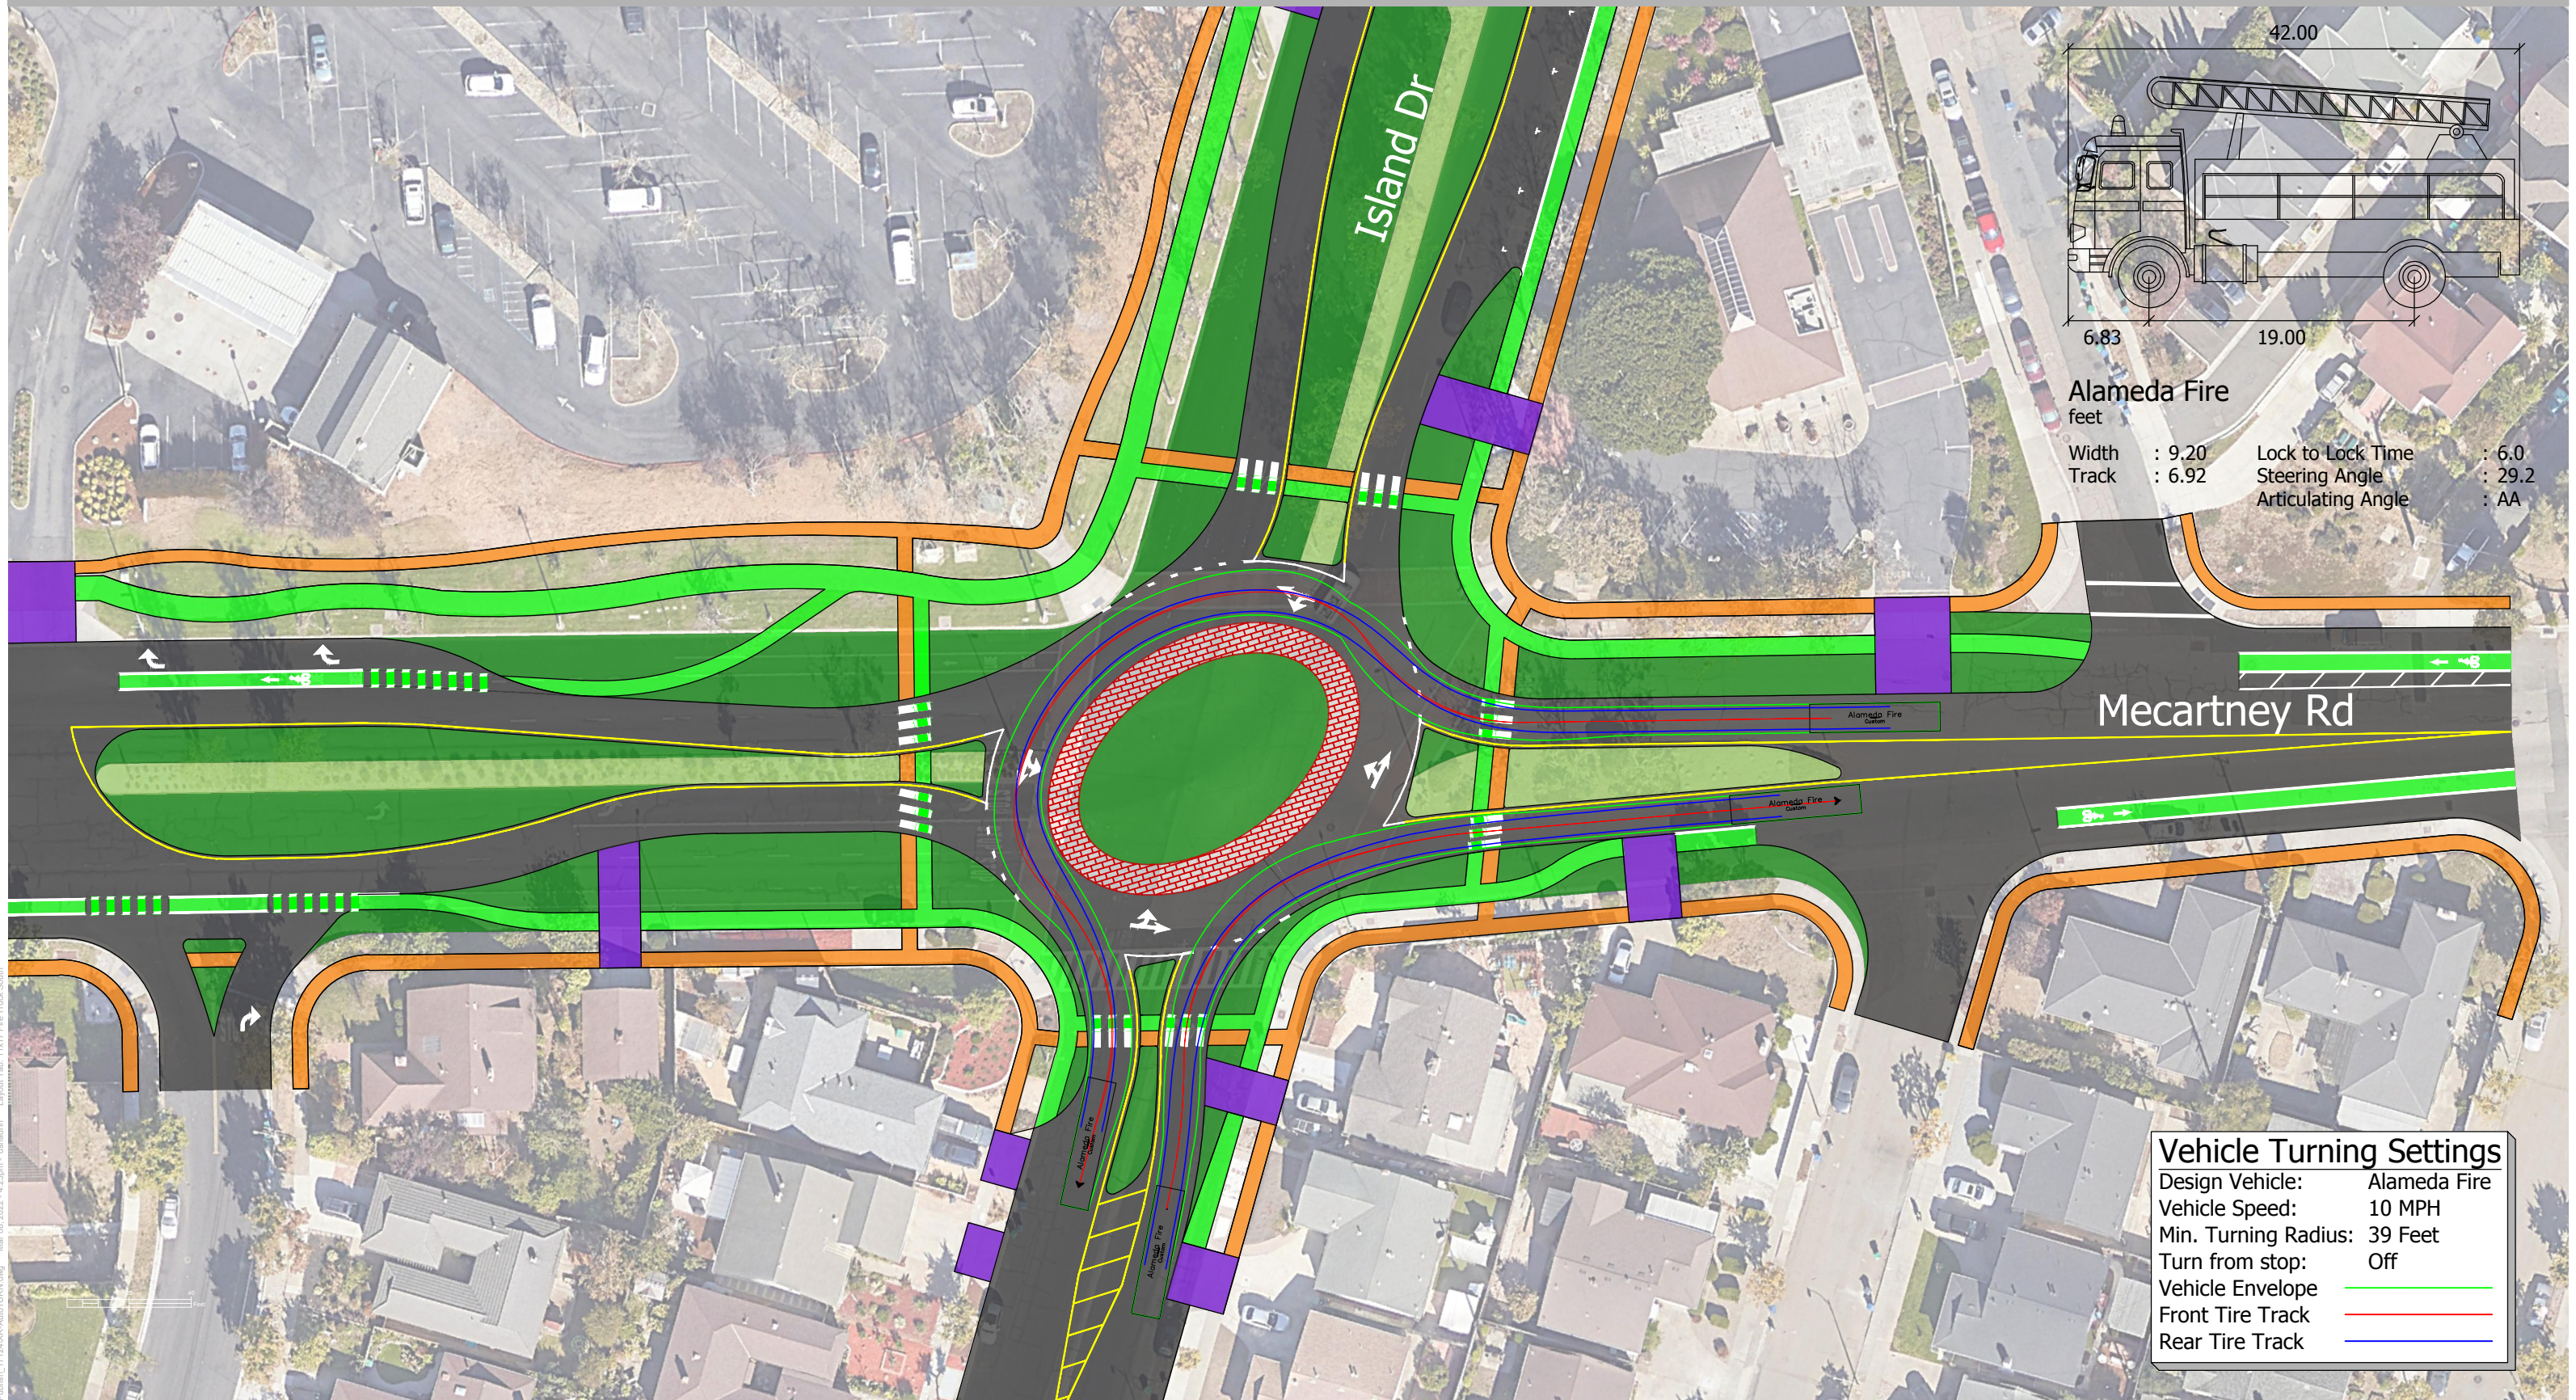


**Alameda Fire**  
feet

Width	: 9.20	Lock to Lock Time	: 6.0
Track	: 6.92	Steering Angle	: 29.2
		Articulating Angle	: AA

**Vehicle Turning Settings**

Design Vehicle:	Alameda Fire
Vehicle Speed:	10 MPH
Min. Turning Radius:	39 Feet
Turn from stop:	Off
Vehicle Envelope	
Front Tire Track	
Rear Tire Track	

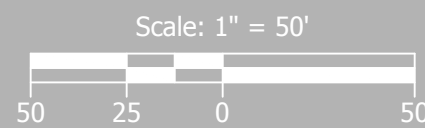


C:\Users\ahurri\appdata\local\temp\AutoTURN.dwg Mar 08, 2022 - 4:25pm - d:\ahurri Layout Tab: 11x17 Fire Truck South




# AutoTURN - Alameda Fire West Leg

Preliminary Design Subject to Change  
Date: February, 2022

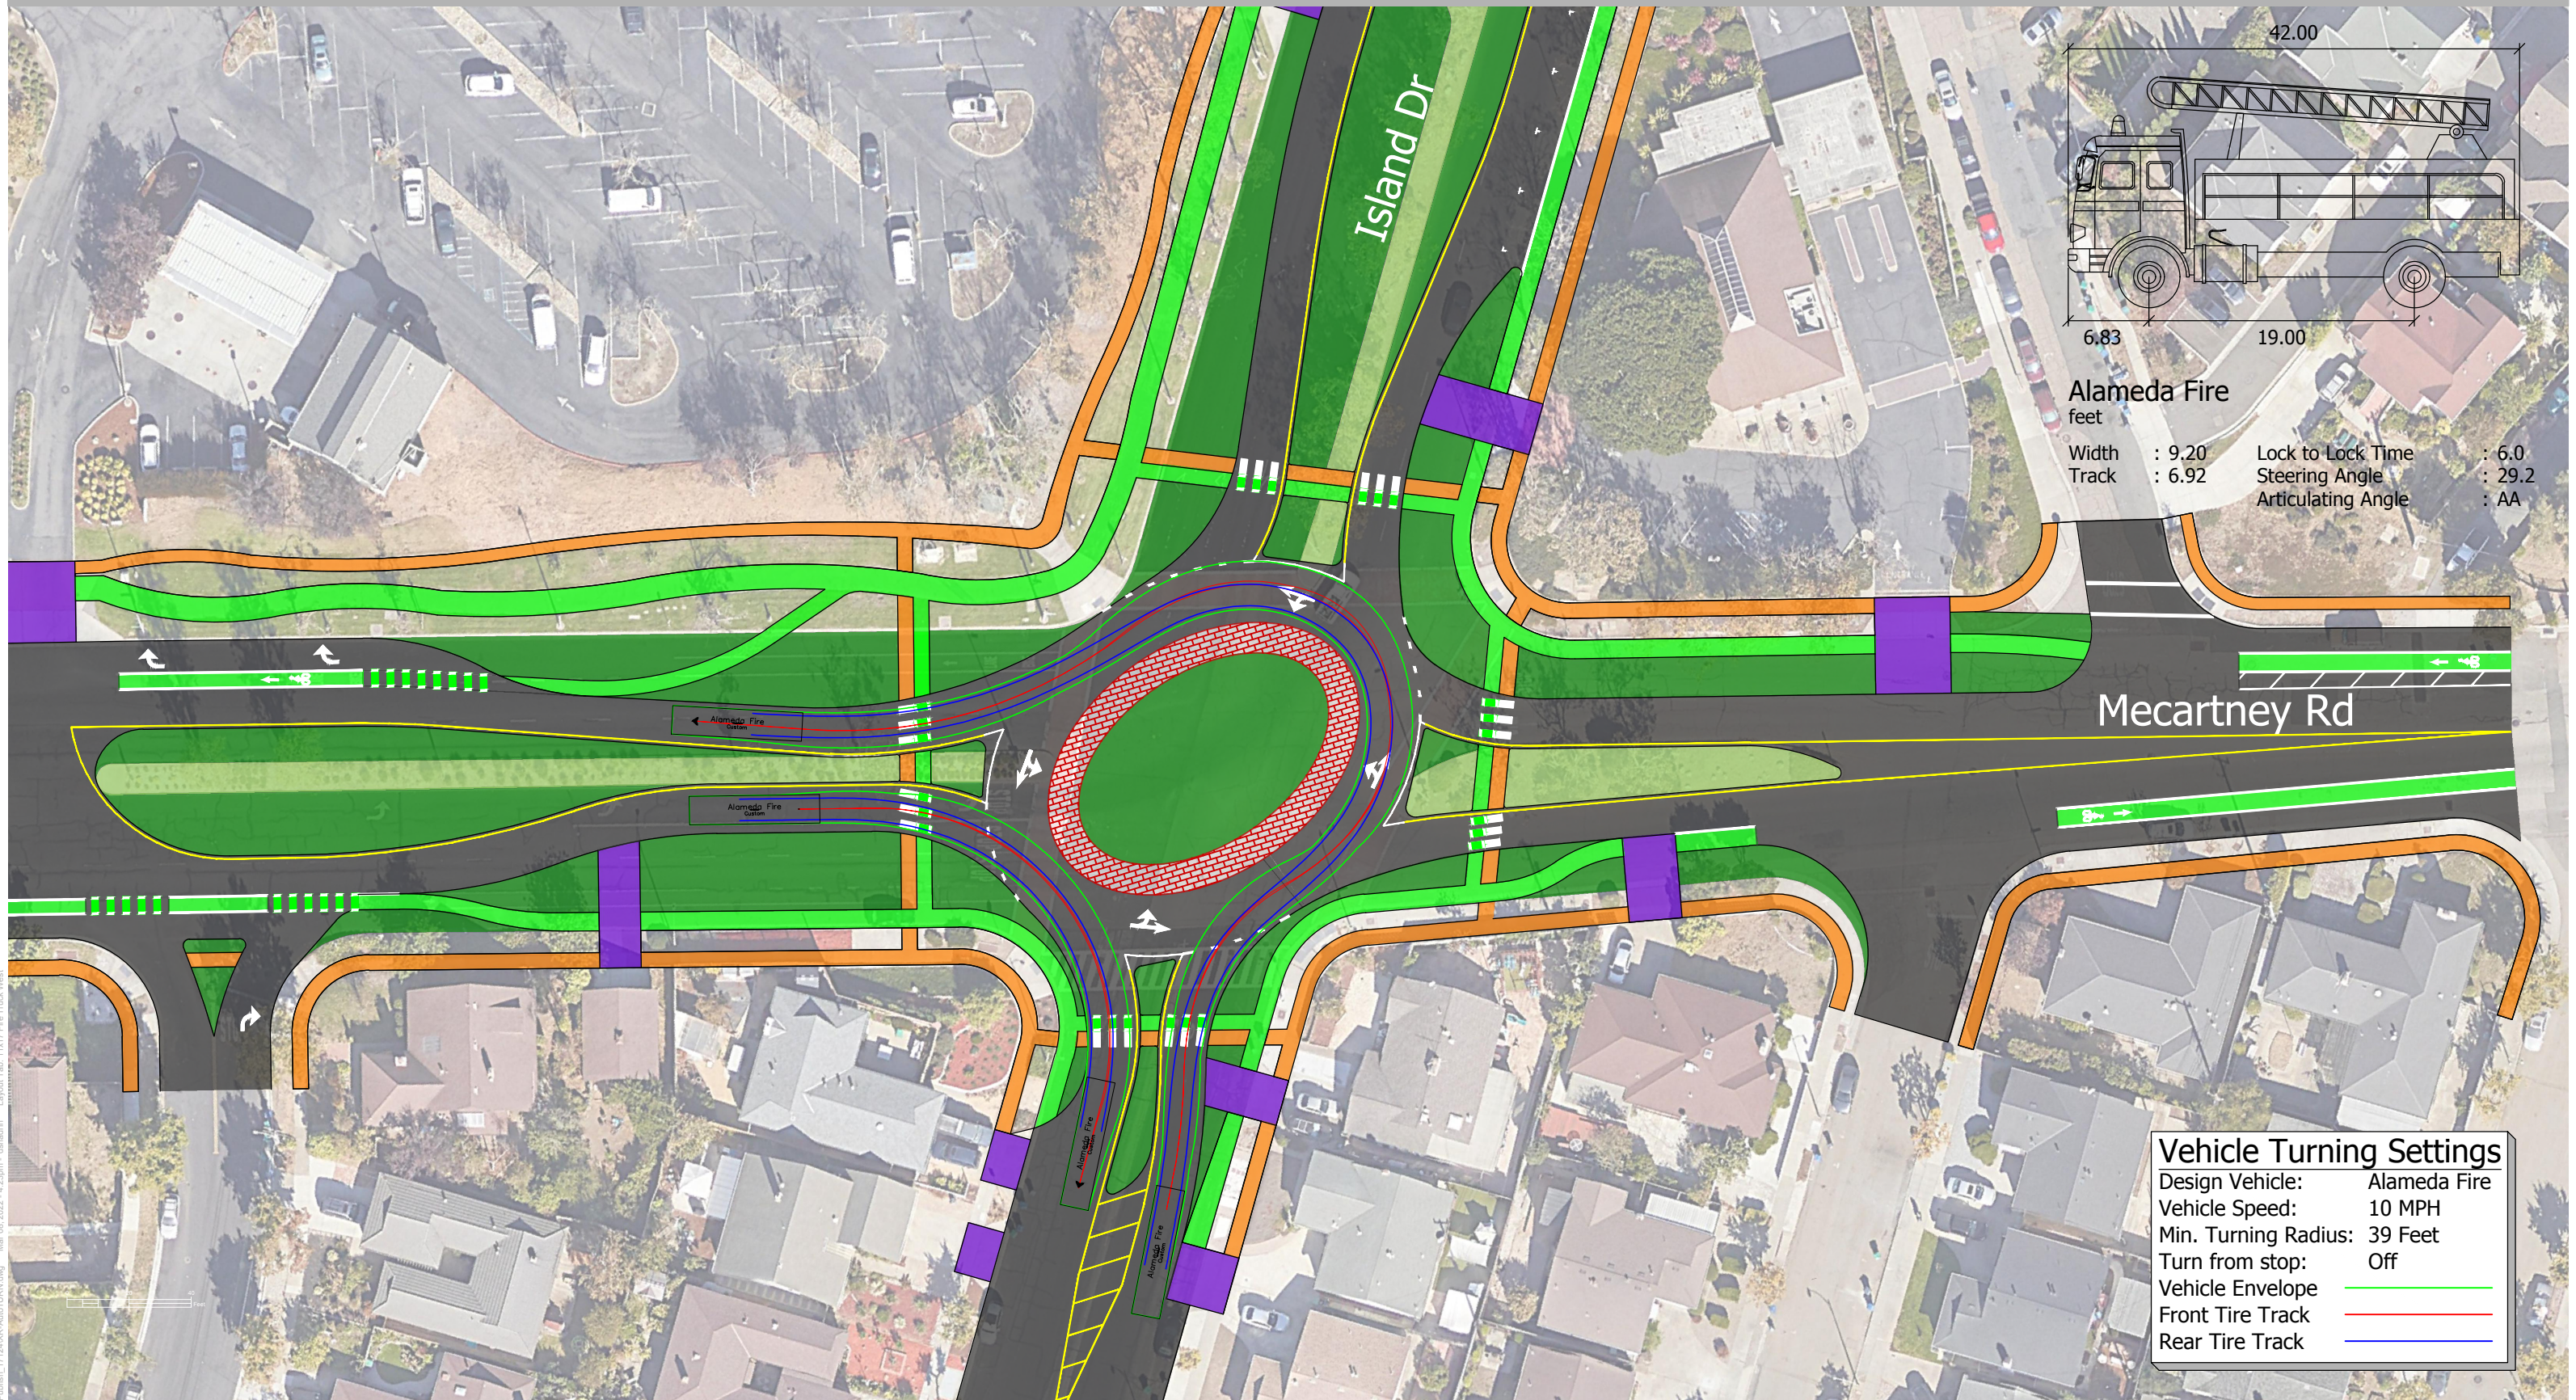

C:\Users\ahurri\appdata\local\temp\AutoTURN.dwg Mar 08, 2022 - 4:25pm - dhanetra Layout Tab: 11x17 Fire Truck West

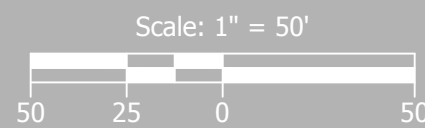

## Mecartney Rd and Island Dr Roundabout Concept Alameda, California