


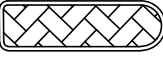






**LEGEND**

-  14' TWO-WAY BIKEWAY
-  NEW AMENITY ZONE
-  INSTALL CONCRETE WITH ADA MODIFICATIONS
-  NEW RAISED CONCRETE MEDIAN ISLAND
-  NEW RRFB ASSEMBLY
-  EXISTING RRFB ASSEMBLY



CONCEPTUAL  
NOT FOR CONSTRUCTION

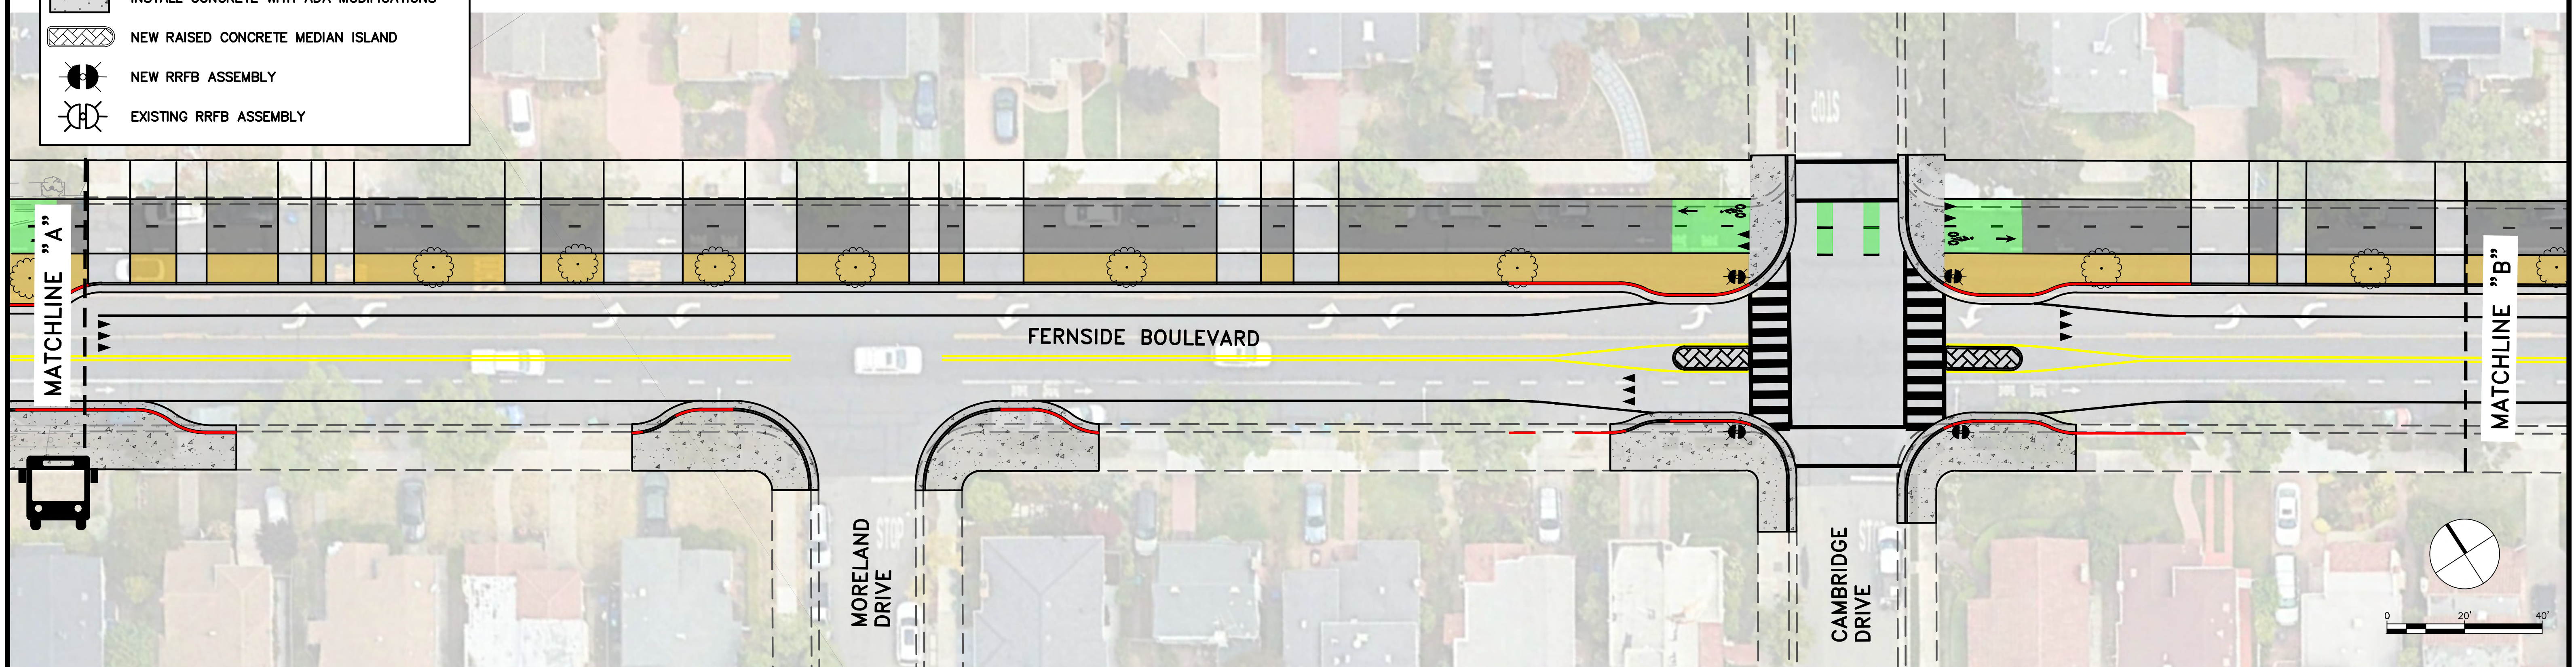

Know what's below.  
Call before you dig.

6-A Exhibit 6  
Transportation Commission Meeting  
November 20, 2024

**Parametrix**


DRAWN: VM, AD    CHECKED: BA    ADDRESS: 6001 Shellmound St, Ste 500 Emeryville, CA 94608 (510) 343-6400

DESIGNED: VM    APPROVED: AG





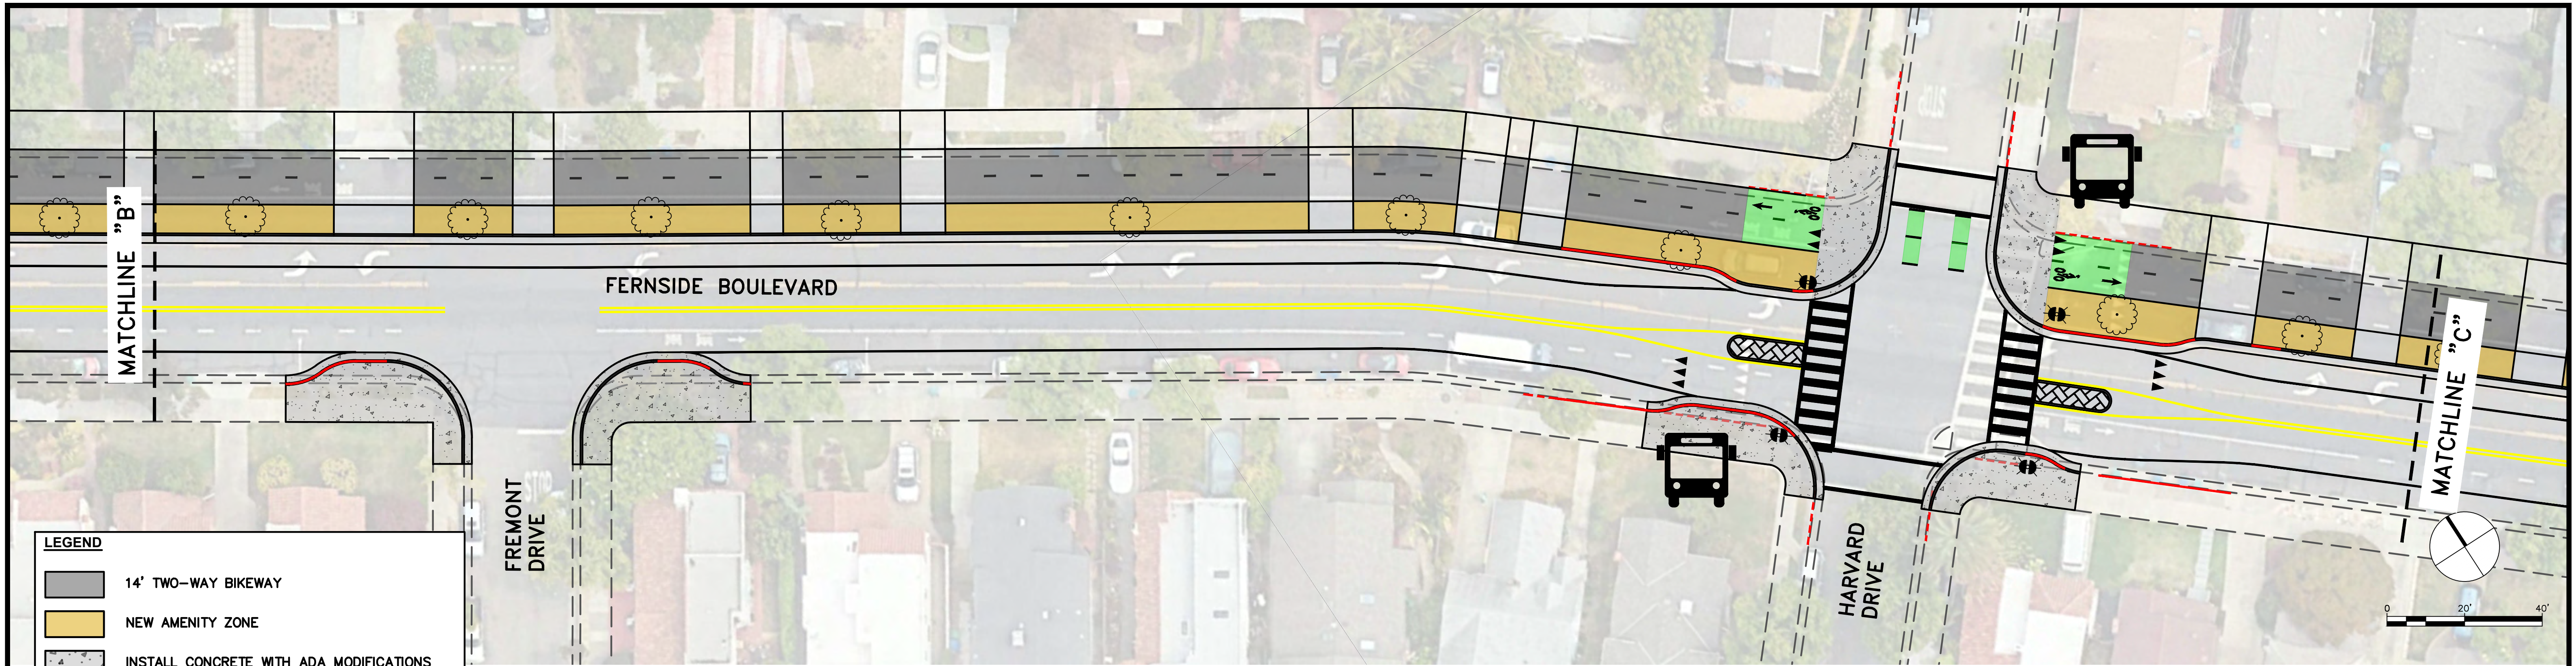

**CITY OF ALAMEDA**  
**FERNSIDE BOULEVARD TRAFFIC CALMING - LONG TERM**  
**FERNSIDE BOULEVARD FROM TILDEN WAY TO CAMBRIDGE DRIVE**


REVISIONS		DATE	SCALE
NO.	DESCRIPTION	11/12/2024	1" = 20'
		PMX PROJECT NO. 474-8939-004	
		DRAWING P-1	
		SHEET NO. 1 OF 7	






**LEGEND**

-  14' TWO-WAY BIKEWAY
-  NEW AMENITY ZONE
-  INSTALL CONCRETE WITH ADA MODIFICATIONS
-  NEW RAISED CONCRETE MEDIAN ISLAND
-  NEW RRFB ASSEMBLY
-  EXISTING RRFB ASSEMBLY

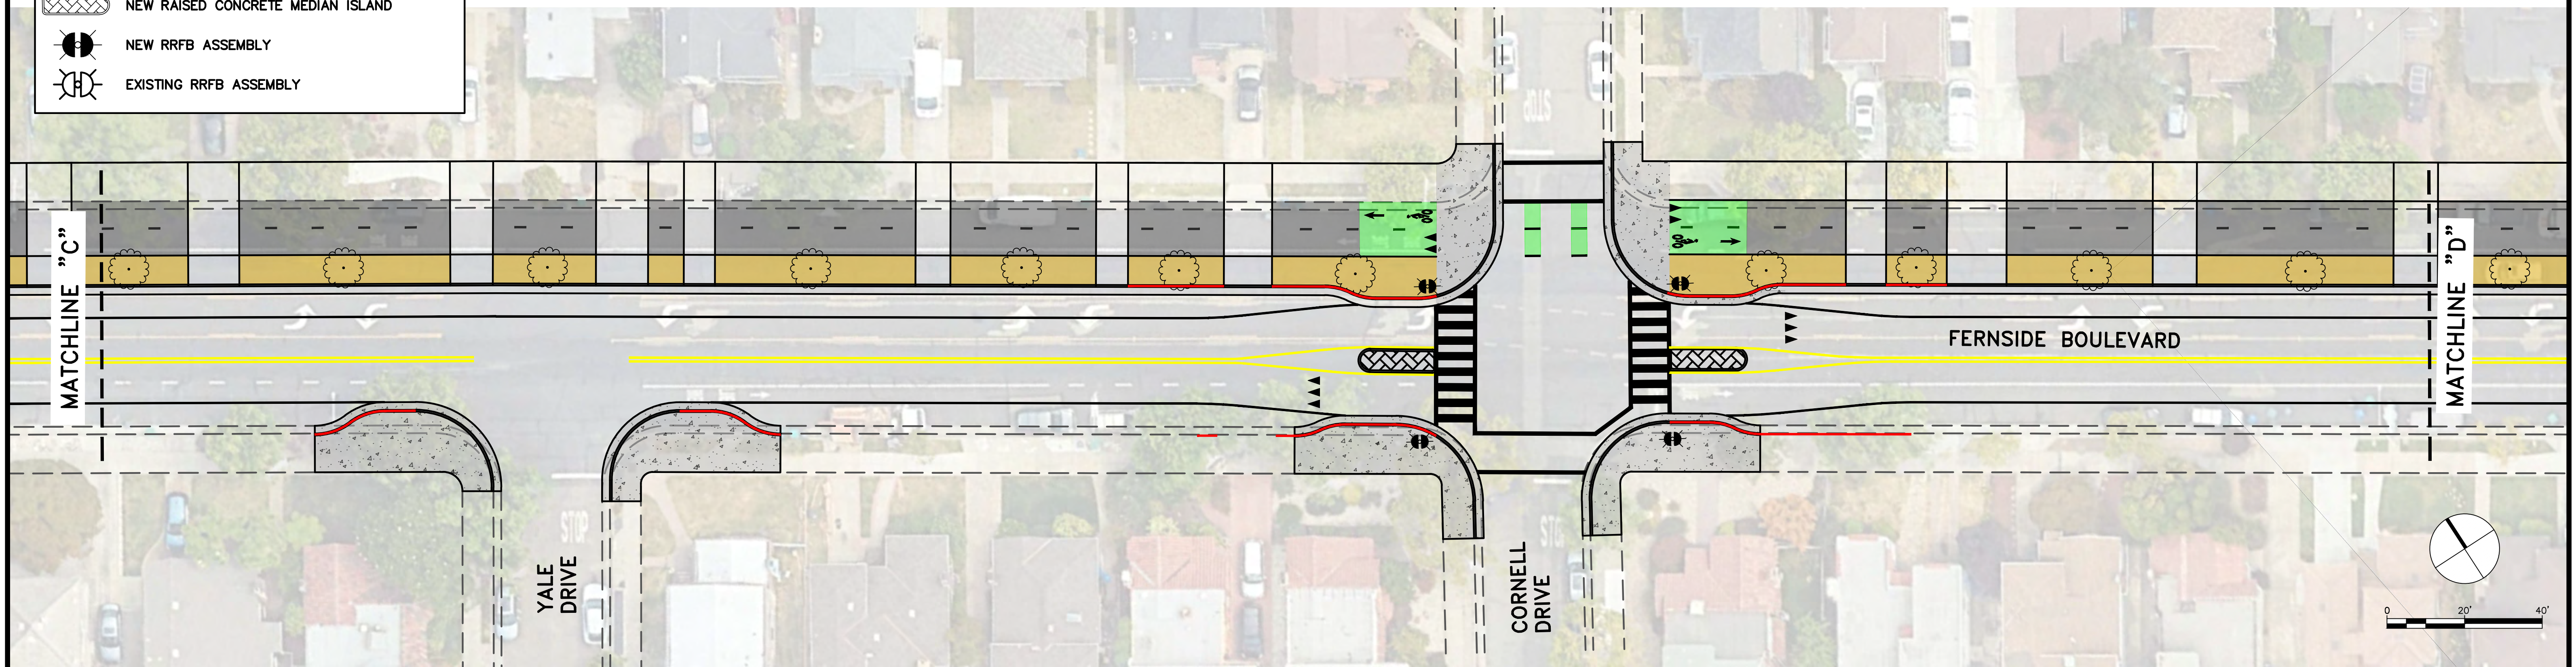

CONCEPTUAL  
NOT FOR CONSTRUCTION



Know what's below.  
Call before you dig.

**Parametrix**

DRAWN: VM, AD    CHECKED: BA    ADDRESS: 6001 Shellmound St, Ste 500 Emeryville, CA 94608 (510) 343-6400


DESIGNED: VM    APPROVED: AG

**CITY OF ALAMEDA**  
**FERNSIDE BOULEVARD TRAFFIC CALMING - LONG TERM**  
**FERNSIDE BOULEVARD FROM FREMONT DRIVE TO CORNELL DRIVE**





REVISIONS		DATE	SCALE
NO.	DESCRIPTION	11/12/2024	1" = 20'

PMX PROJECT NO. 474-8939-004  
DRAWING **P-2**  
SHEET NO. **2 OF 7**

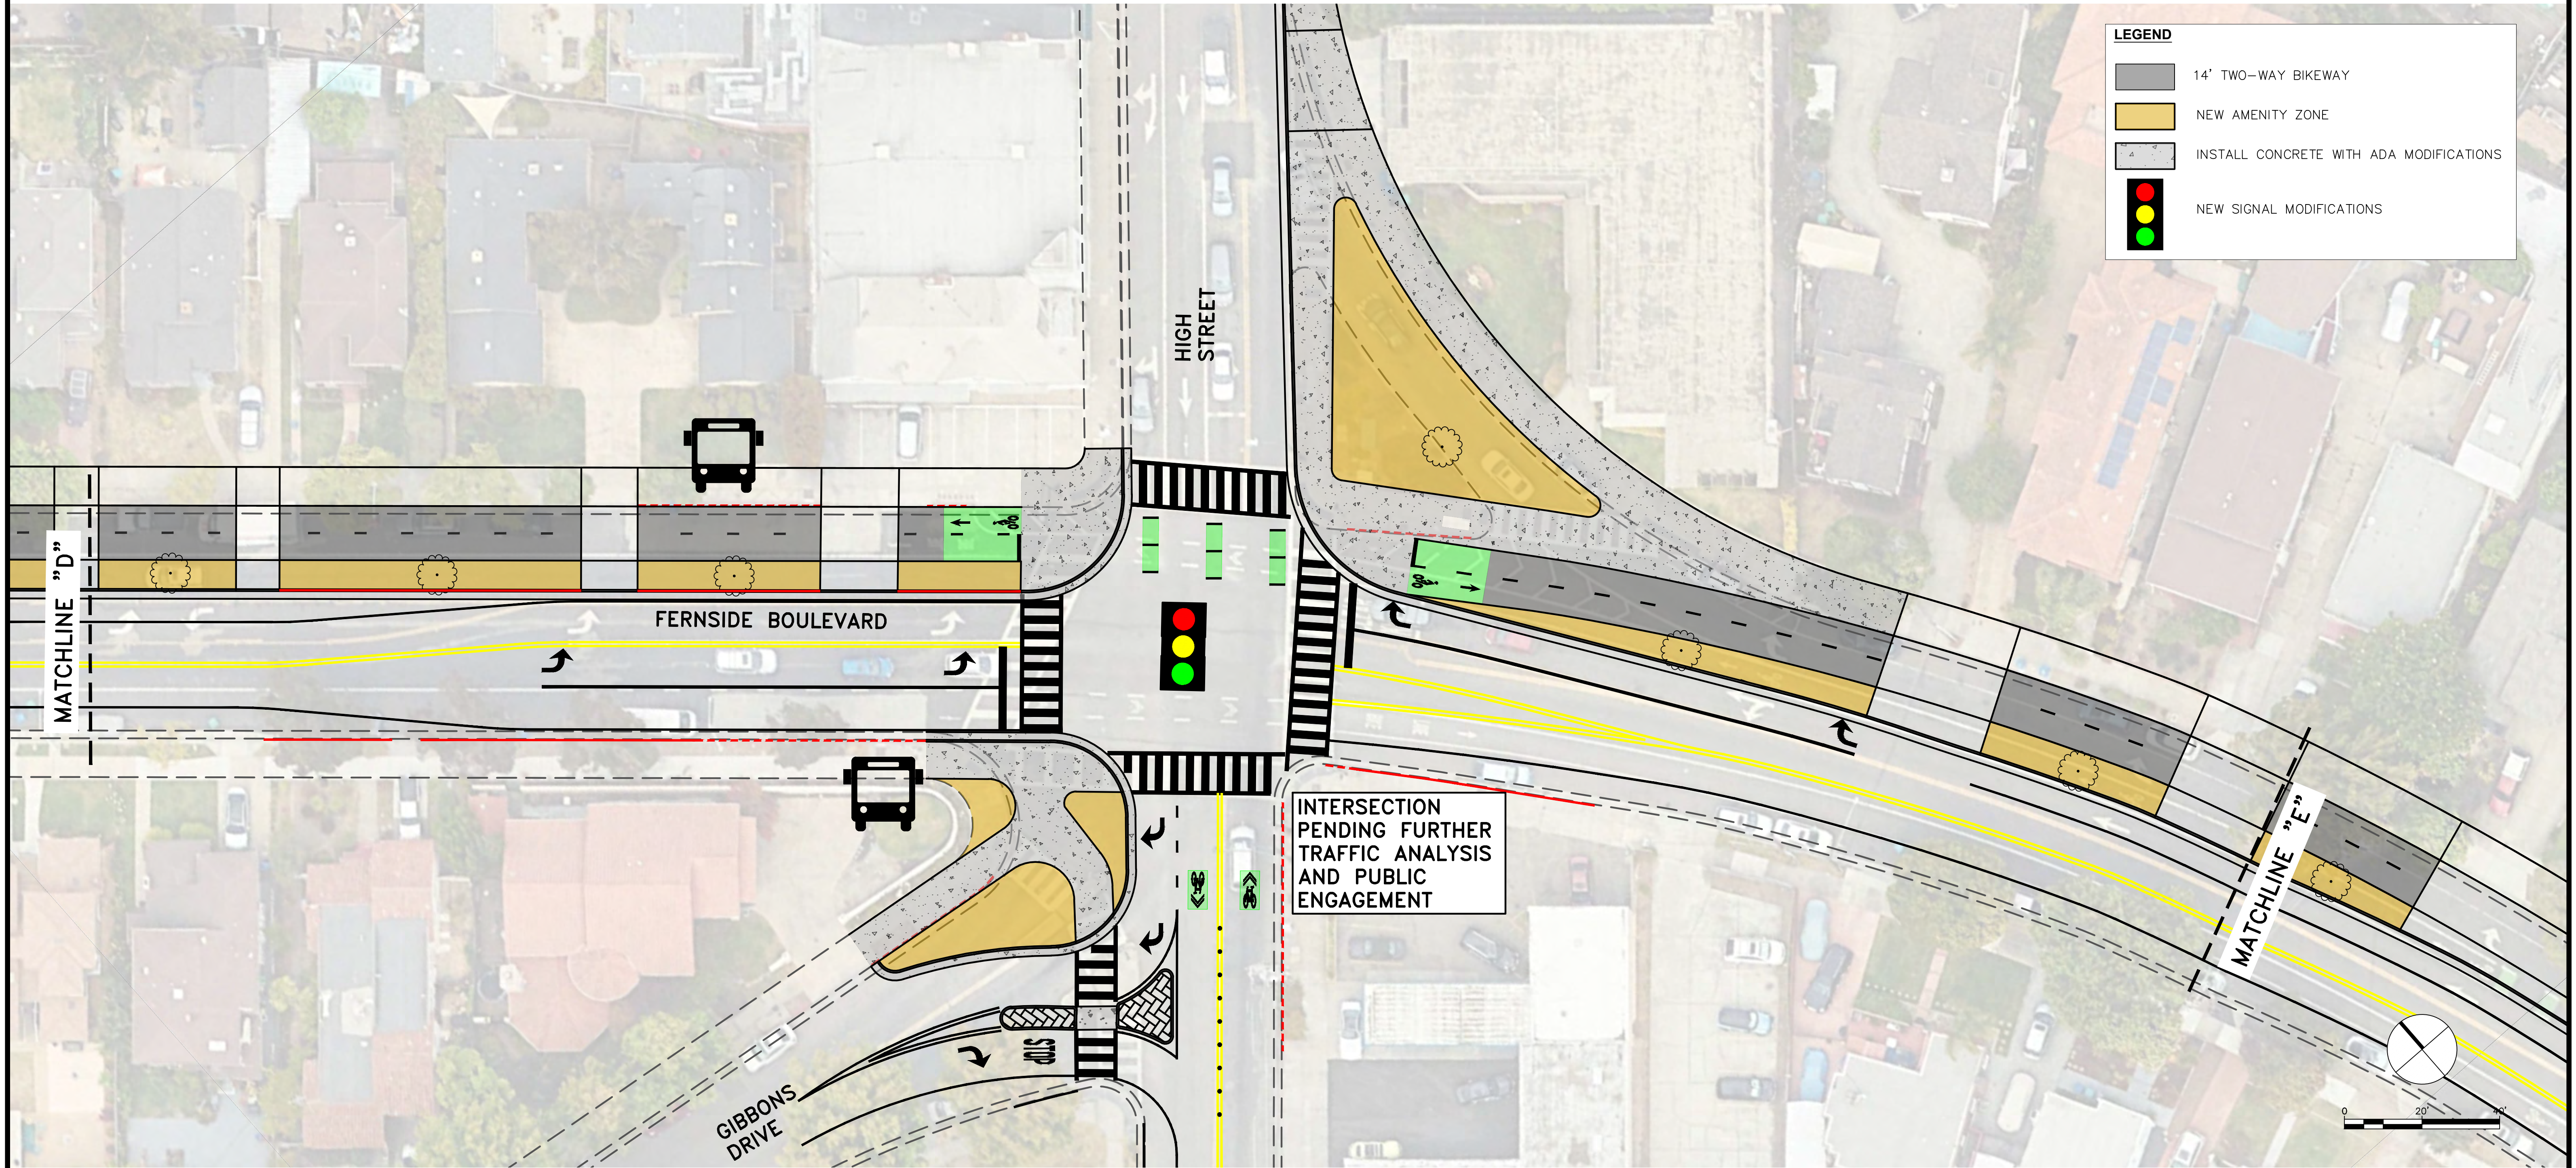




**LEGEND**

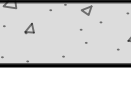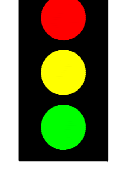-  14' TWO-WAY BIKEWAY
-  NEW AMENITY ZONE
-  INSTALL CONCRETE WITH ADA MODIFICATIONS
-  NEW SIGNAL MODIFICATIONS

INTERSECTION PENDING FURTHER TRAFFIC ANALYSIS AND PUBLIC ENGAGEMENT

CONCEPTUAL  
NOT FOR CONSTRUCTION







Know what's below.  
Call before you dig.

**Parametrix**


DRAWN: VM, AD    CHECKED: BA    ADDRESS: 6001 Shellmound St, Ste 500 Emeryville, CA 94608 (510) 343-6400  
DESIGNED: VM    APPROVED: AG

CITY OF ALAMEDA  
FERNSIDE BOULEVARD TRAFFIC CALMING - LONG TERM  
FERNSIDE BOULEVARD / HIGH STREET INTERSECTION


REVISIONS		DATE	SCALE
		11/12/2024	1" = 20'
			
			
			
NO.	DESCRIPTION		

PMX PROJECT NO. 474-8939-004  
DRAWING **P-3**  
SHEET NO. **3 OF 7**



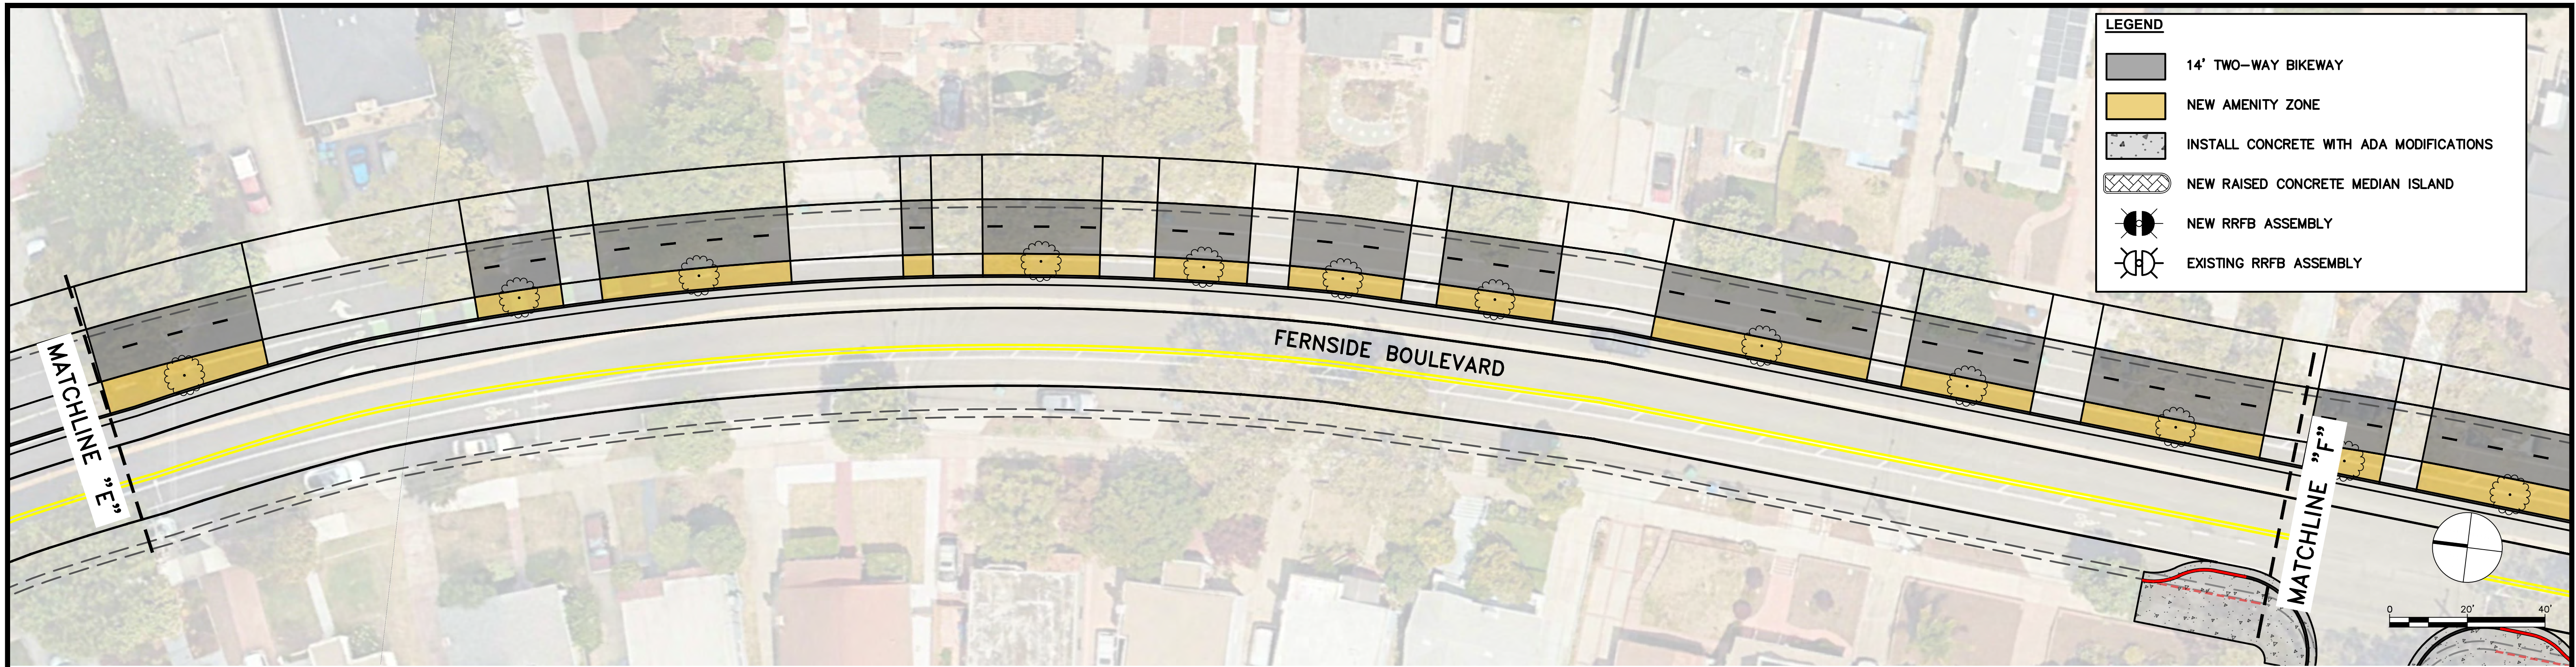

LEGEND	
	14' TWO-WAY BIKEWAY
	NEW AMENITY ZONE
	INSTALL CONCRETE WITH ADA MODIFICATIONS
	NEW RAISED CONCRETE MEDIAN ISLAND
	NEW RRFB ASSEMBLY
	EXISTING RRFB ASSEMBLY

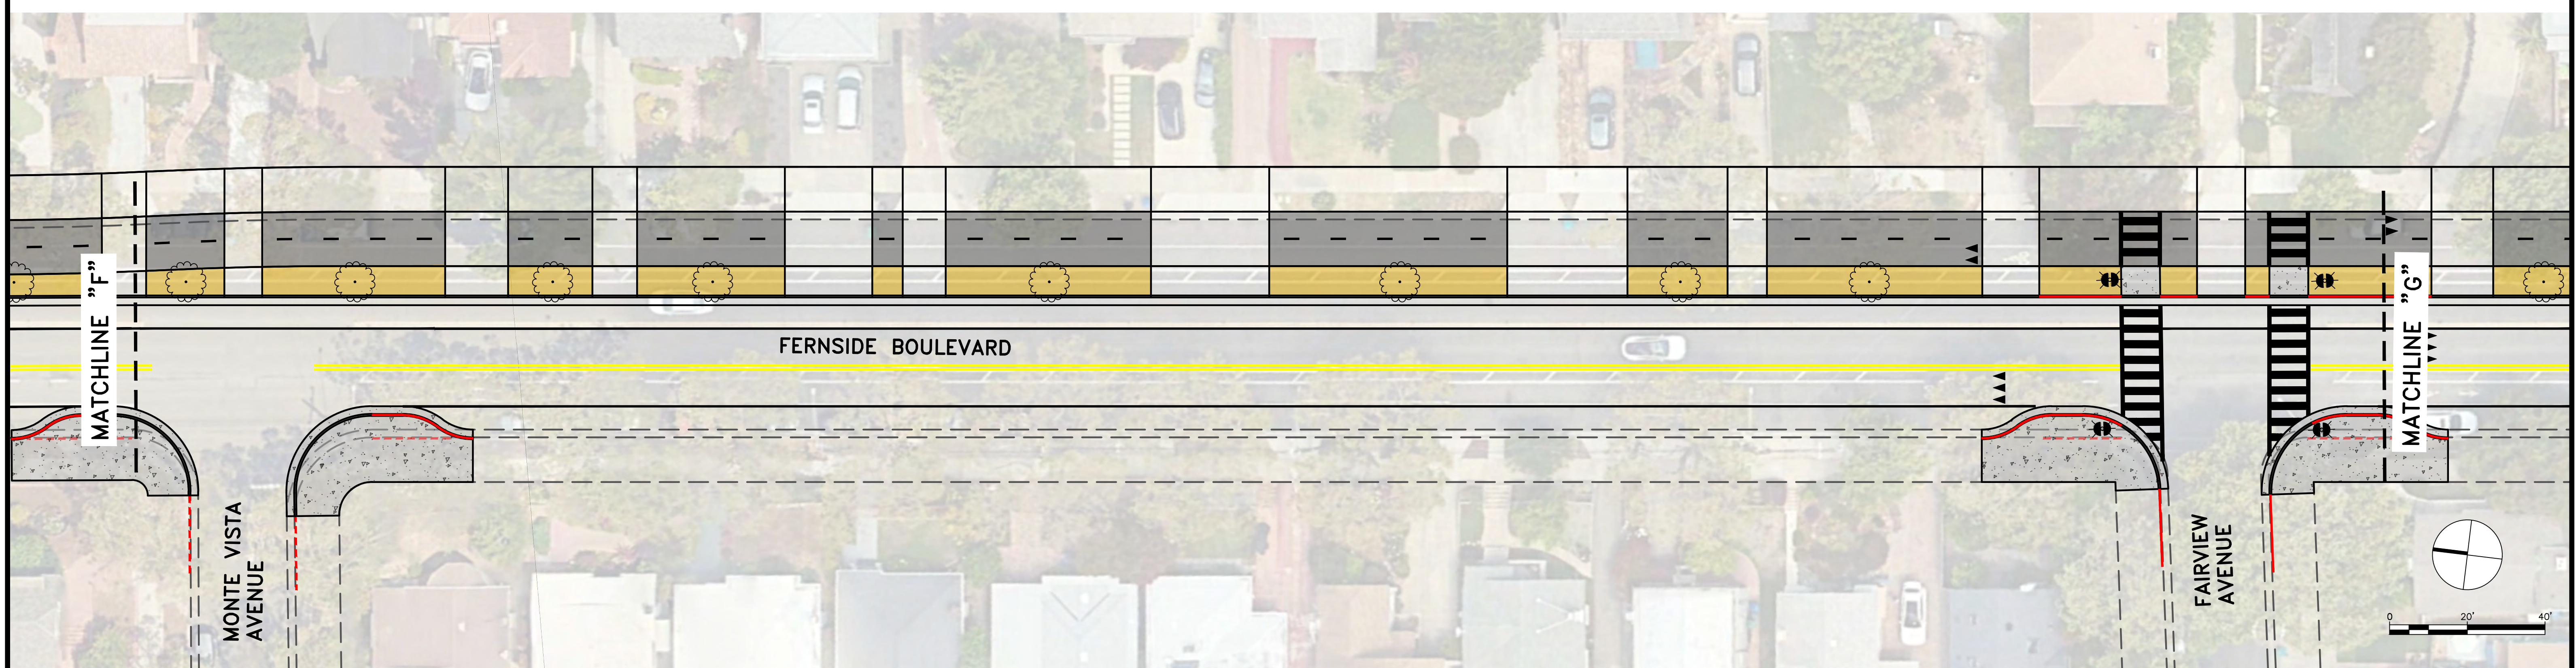

CONCEPTUAL  
NOT FOR CONSTRUCTION





**Parametrix**

DRAWN: VM, AD    CHECKED: BA    ADDRESS: 6001 Shellmound St, Ste 500  
Emeryville, CA 94608  
DESIGNED: VM    APPROVED: AG    (510) 343-6400

CITY OF ALAMEDA  
**FERNSIDE BOULEVARD TRAFFIC CALMING - LONG TERM**  
**FERNSIDE BOULEVARD FROM EAST OF HIGH STREET TO FAIRVIEW AVENUE**

REVISIONS		DATE	SCALE
NO.	DESCRIPTION	11/12/2024	1" = 20'
		PMX PROJECT NO.	474-8939-004
		DRAWING	<b>P-4</b>
		SHEET NO.	<b>4 OF 7</b>



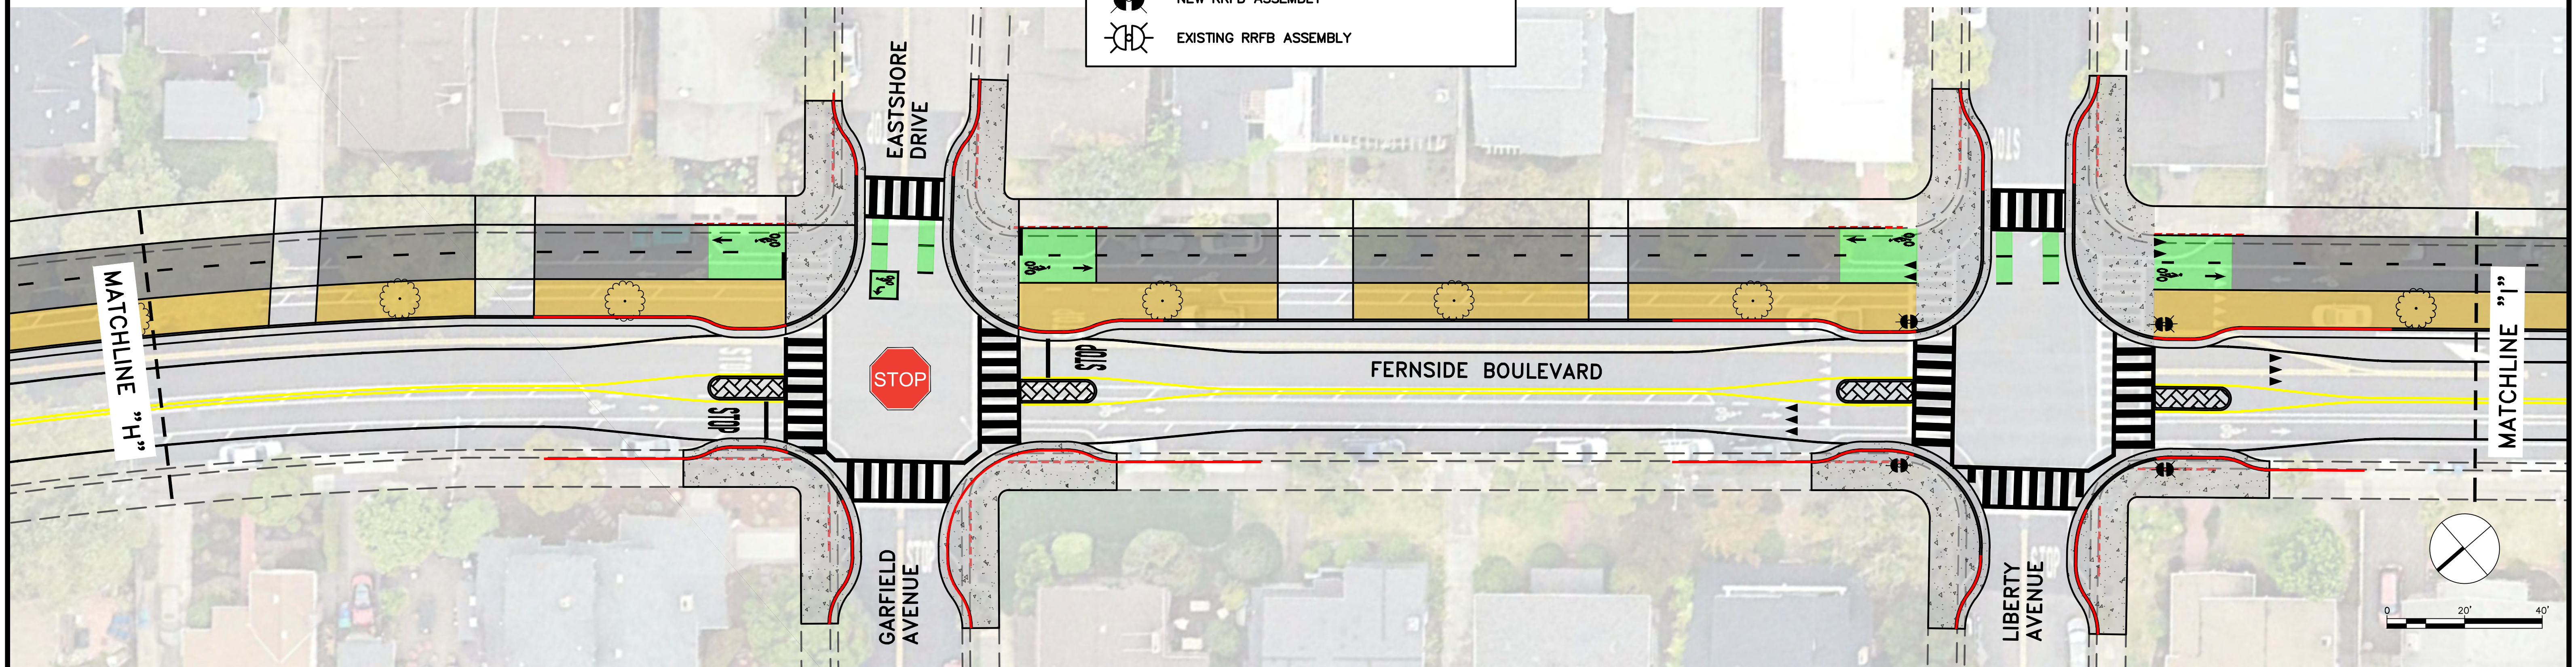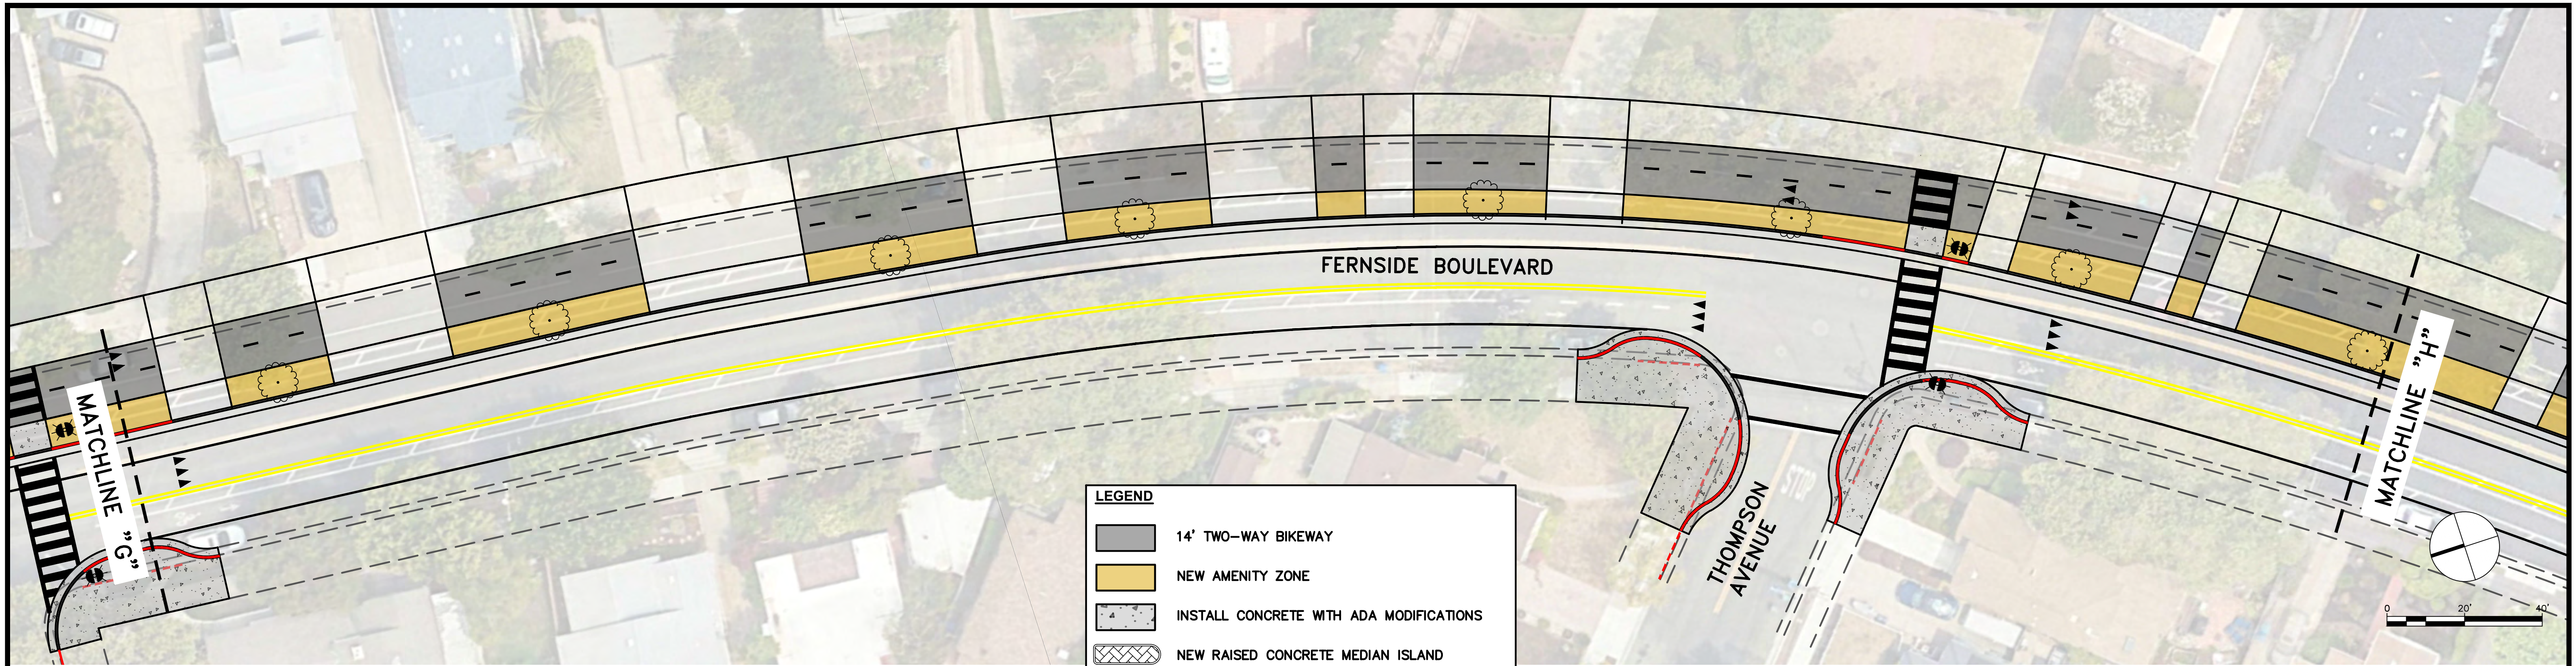

CONCEPTUAL  
NOT FOR CONSTRUCTION

Know what's below.  
Call before you dig.


**Parametrix**

DRAWN: VM, AD    CHECKED: BA    ADDRESS: 6001 Shellmound St, Ste 500  
Emeryville, CA 94608  
DESIGNED: VM    APPROVED: AG    (510) 343-6400

**CITY OF ALAMEDA**  
**FERNSIDE BOULEVARD TRAFFIC CALMING - LONG TERM**  
**FERNSIDE BOULEVARD FROM THOMPSON AVENUE TO LIBERTY AVENUE**

REVISIONS		DATE	SCALE
NO.	DESCRIPTION	11/12/2024	1" = 20'
		PMX PROJECT NO. 474-8939-004	
		DRAWING <b>P-5</b>	
		SHEET NO. <b>5 OF 7</b>	



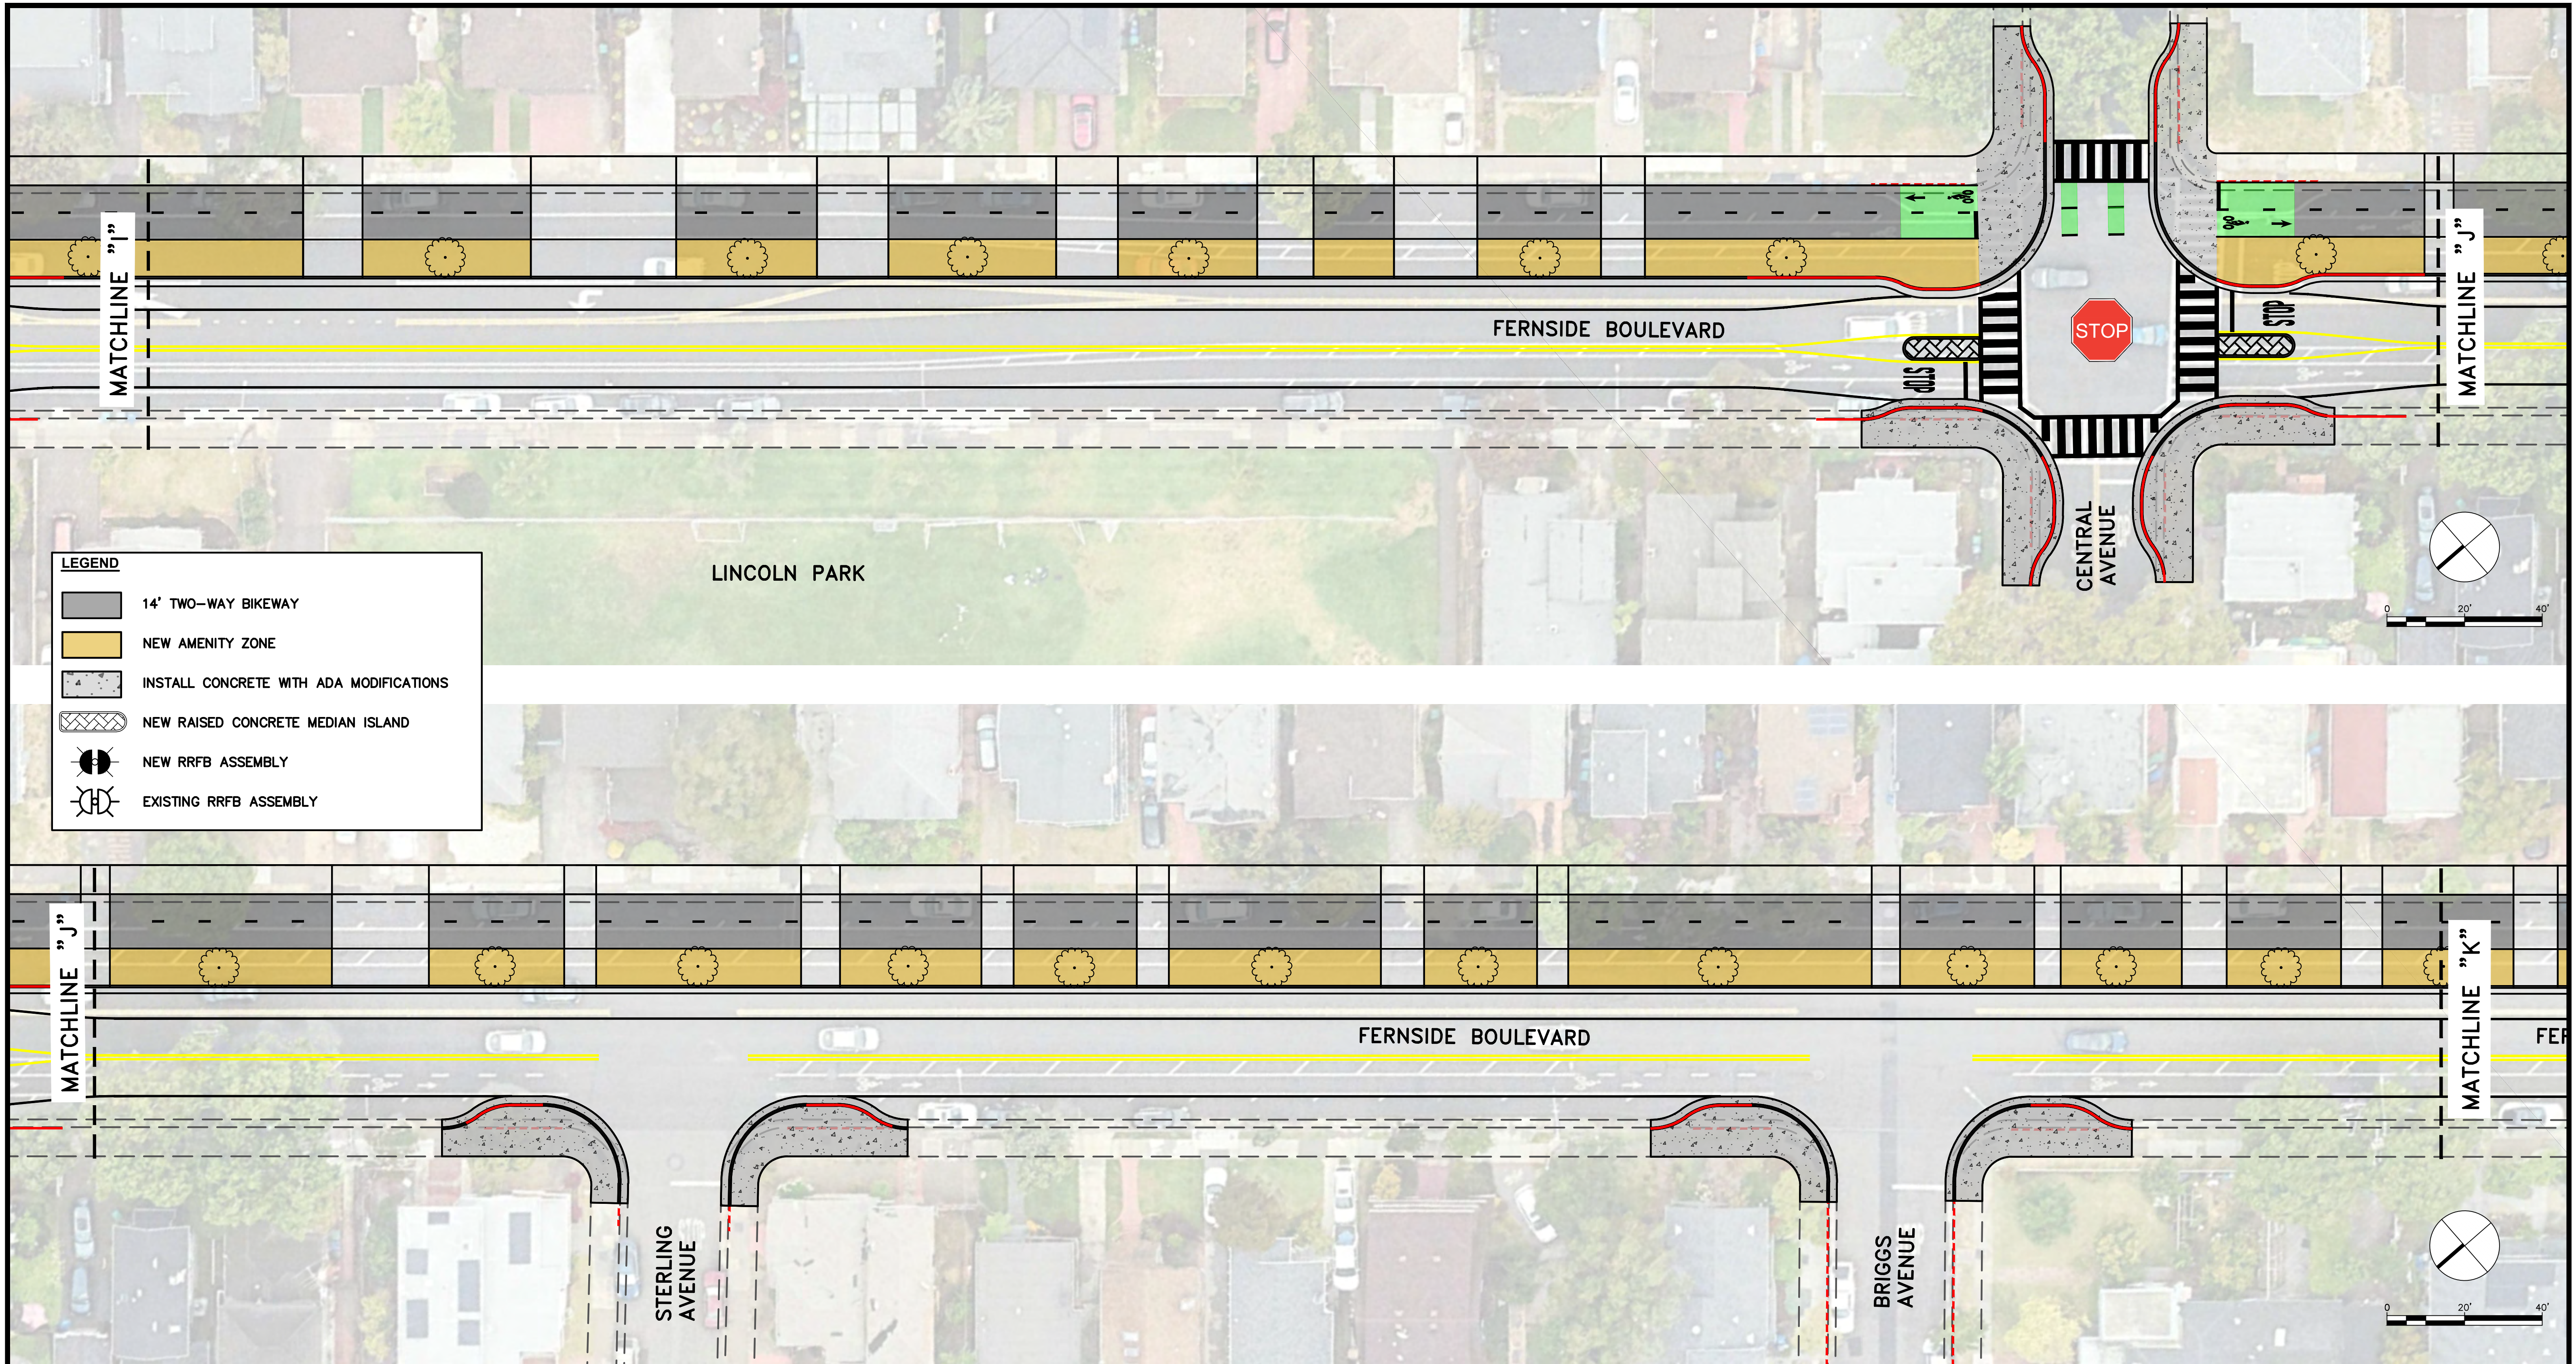

CONCEPTUAL  
NOT FOR CONSTRUCTION






**Parametrix**

DRAWN: VM, AD    CHECKED: BA    ADDRESS: 6001 Shellmound St, Ste 500 Emeryville, CA 94608 (510) 343-6400  
 DESIGNED: VM    APPROVED: AG




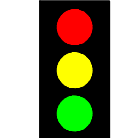


CITY OF ALAMEDA  
**FERNSIDE BOULEVARD TRAFFIC CALMING - LONG TERM**  
**FERNSIDE BOULEVARD FROM LINCOLN PARK TO BRIGGS AVENUE**

REVISIONS		DATE	SCALE
NO.	DESCRIPTION	11/12/2024	1" = 20'
		PMX PROJECT NO. 474-8939-004	
		DRAWING P-6	
		SHEET NO. 6 OF 7	

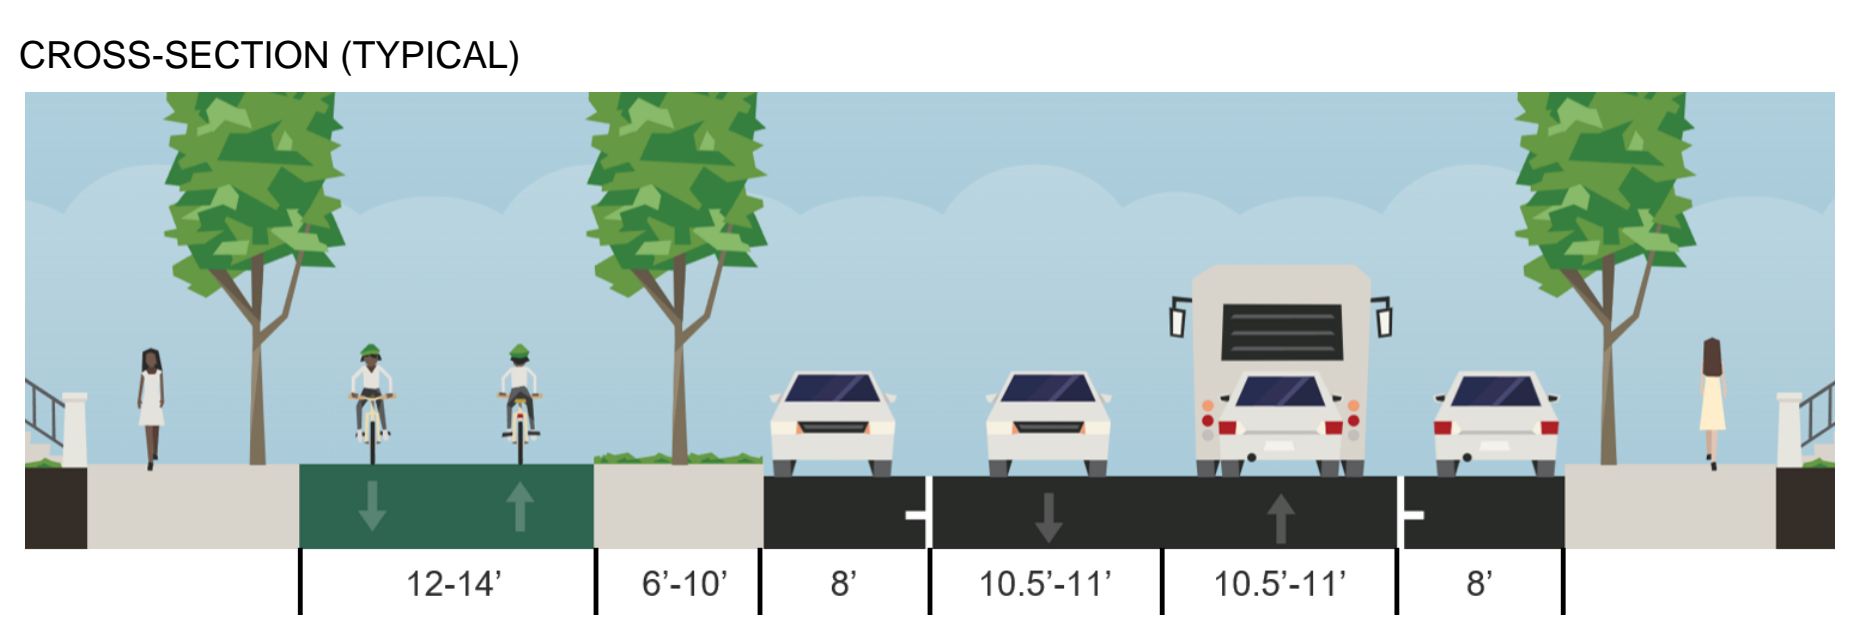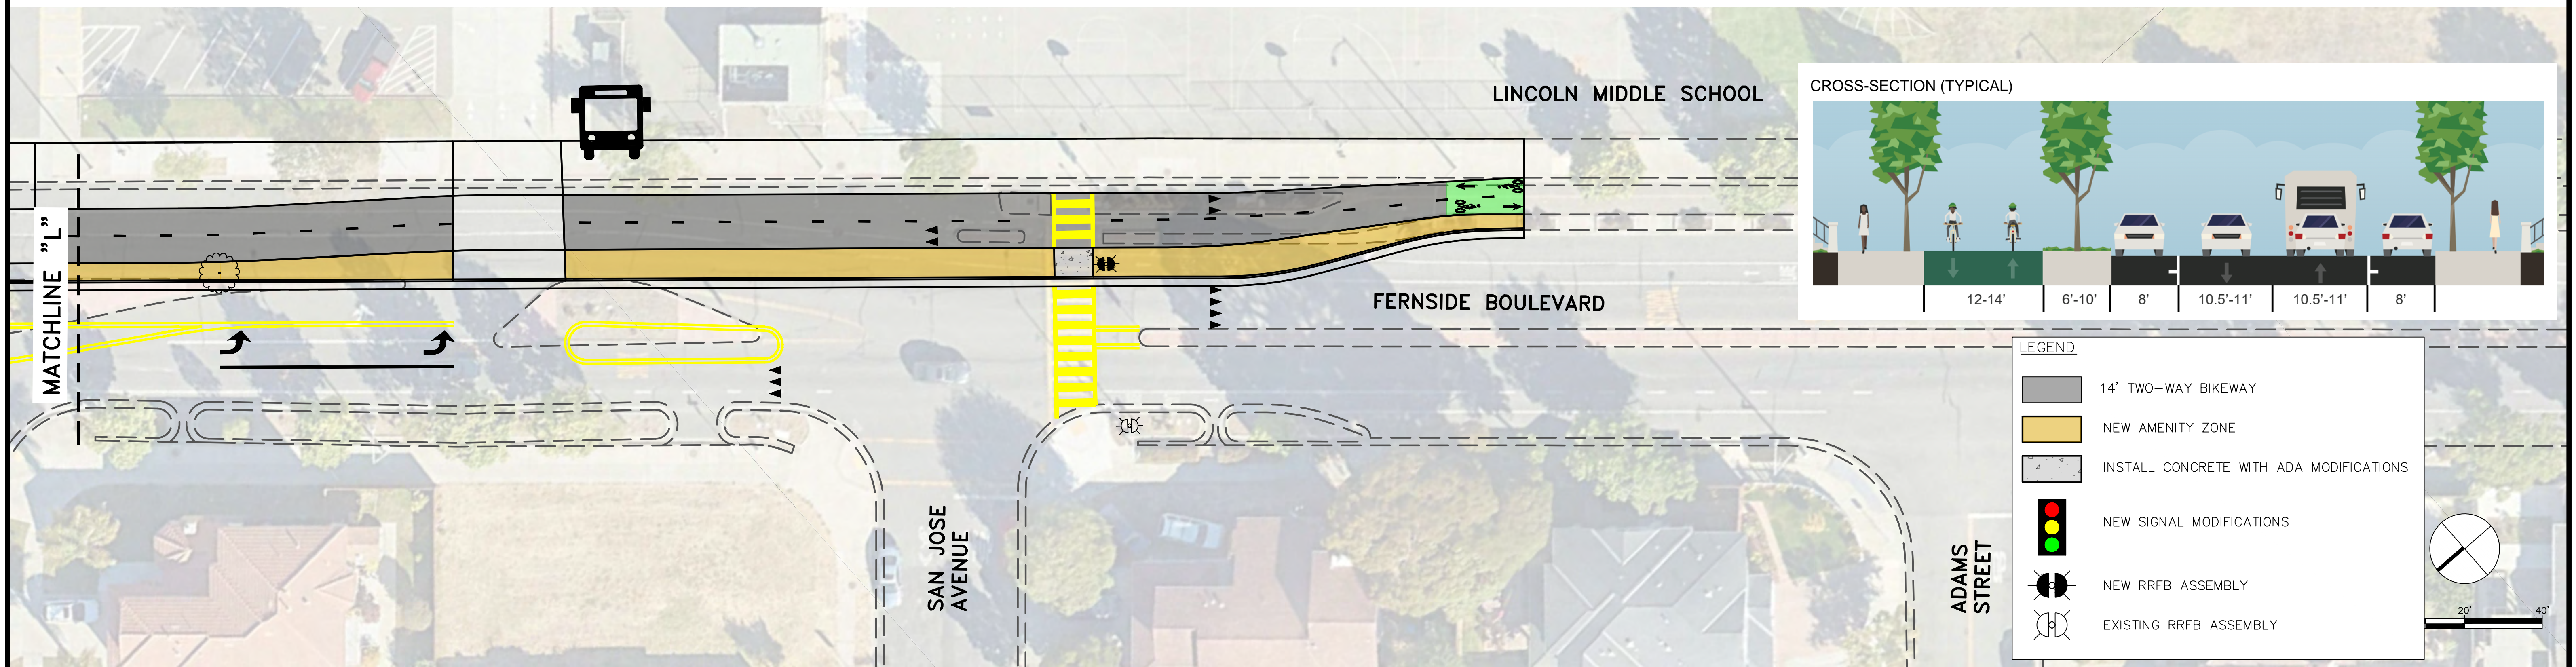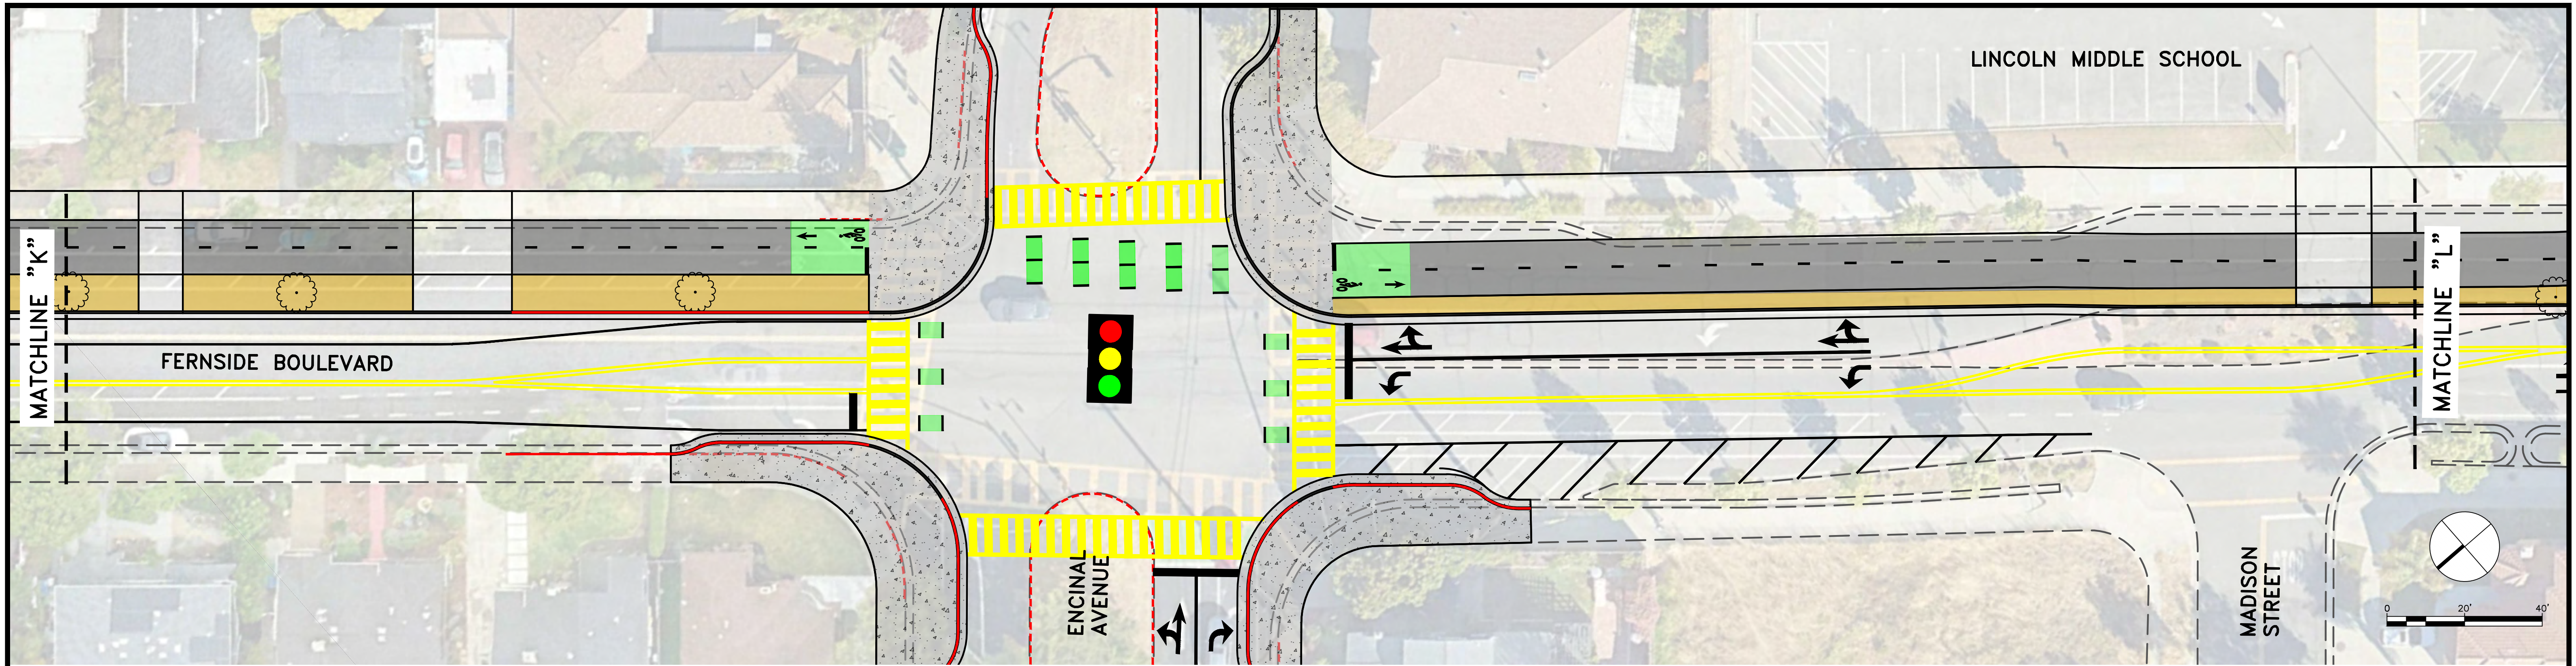

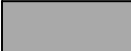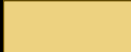


**LEGEND**

-  14' TWO-WAY BIKEWAY
-  NEW AMENITY ZONE
-  INSTALL CONCRETE WITH ADA MODIFICATIONS
-  NEW SIGNAL MODIFICATIONS
-  NEW RRFB ASSEMBLY
-  EXISTING RRFB ASSEMBLY

CONCEPTUAL  
NOT FOR CONSTRUCTION



Know what's below.  
Call before you dig.

**Parametrix**

DRAWN: VM, AD    CHECKED: BA    ADDRESS: 6001 Shellmound St, Ste 500  
 Emeryville, CA 94608  
 DESIGNED: VM    APPROVED: AG    (510) 343-6400

CITY OF ALAMEDA  
**FERNSIDE BOULEVARD TRAFFIC CALMING - LONG TERM**  
**FERNSIDE BOULEVARD FROM ENCINAL AVENUE TO ADAMS STREET**

REVISIONS		DATE	SCALE
NO.	DESCRIPTION	11/12/2024	1" = 20'

PMX PROJECT NO. 474-8939-004  
 DRAWING **P-7**  
 SHEET NO. **7 OF 7**