


# Concept A

## Concept B


### Similar

**SECTION A**

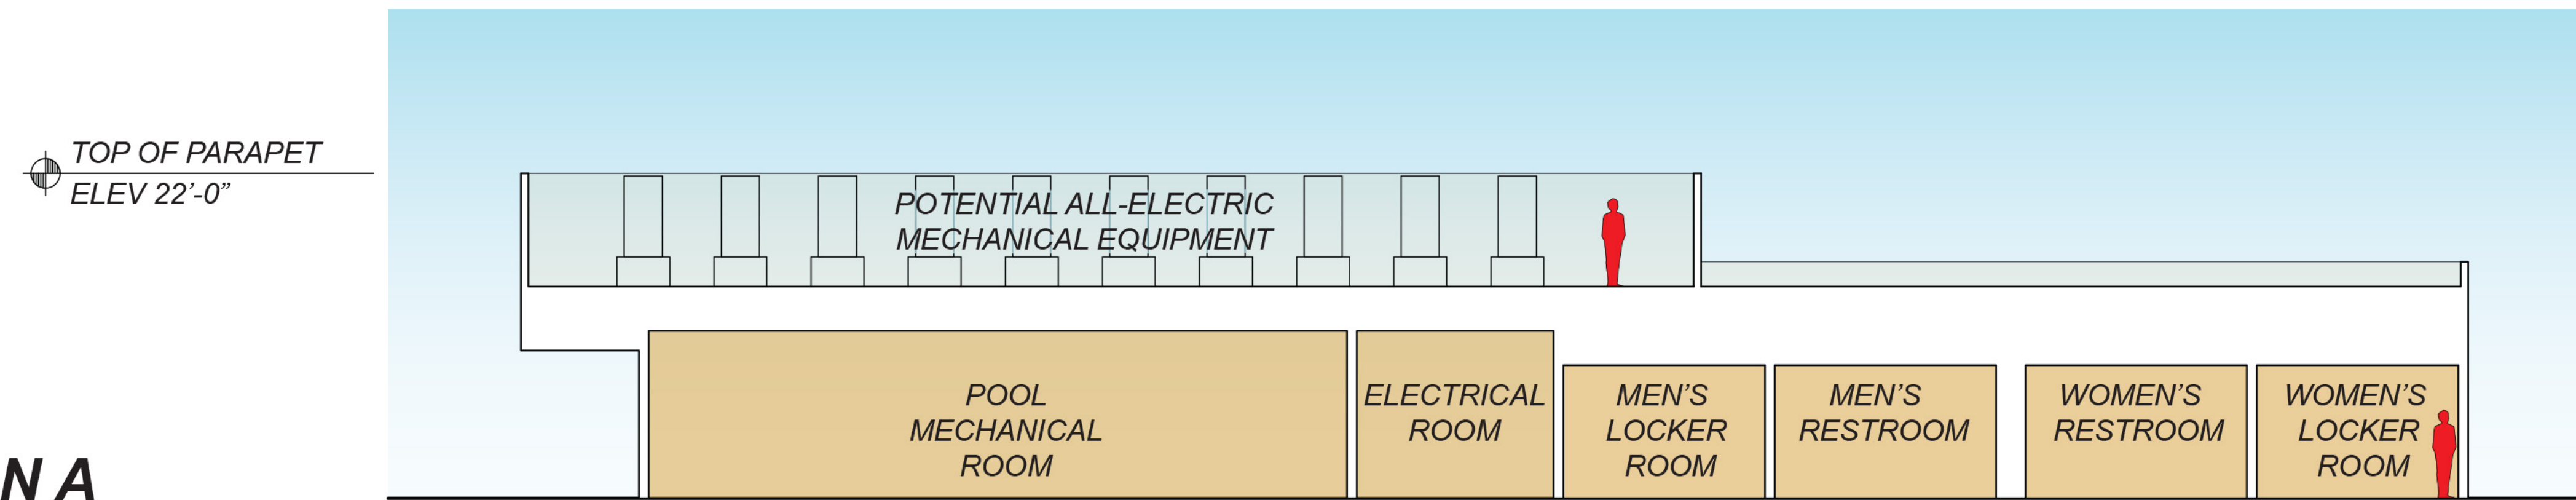


TOP OF PARAPET  
ELEV 16'-0"

**SECTION B**

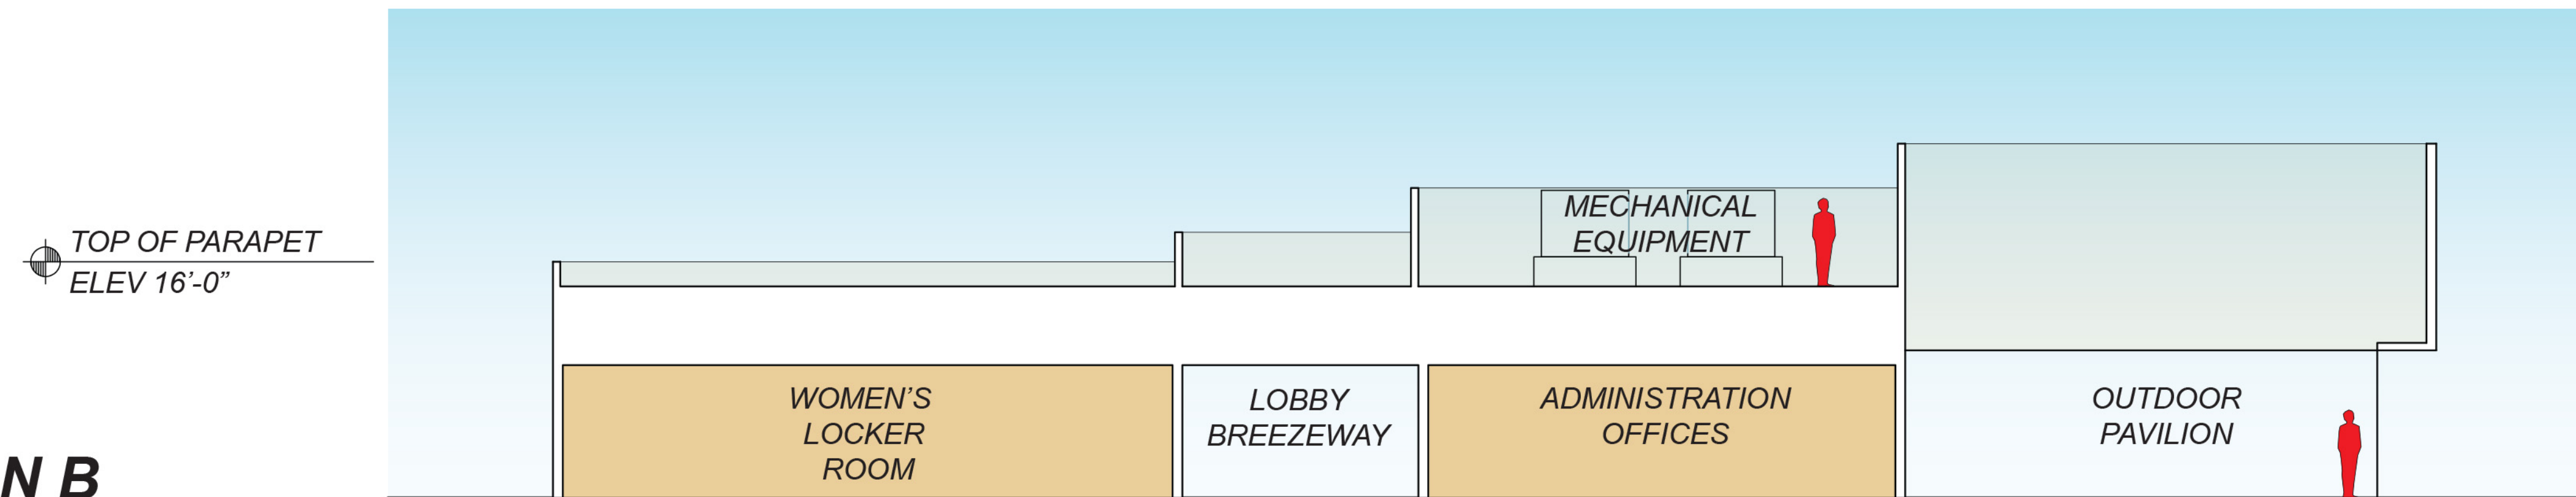

TOP OF PARAPET  
ELEV 24'-0"

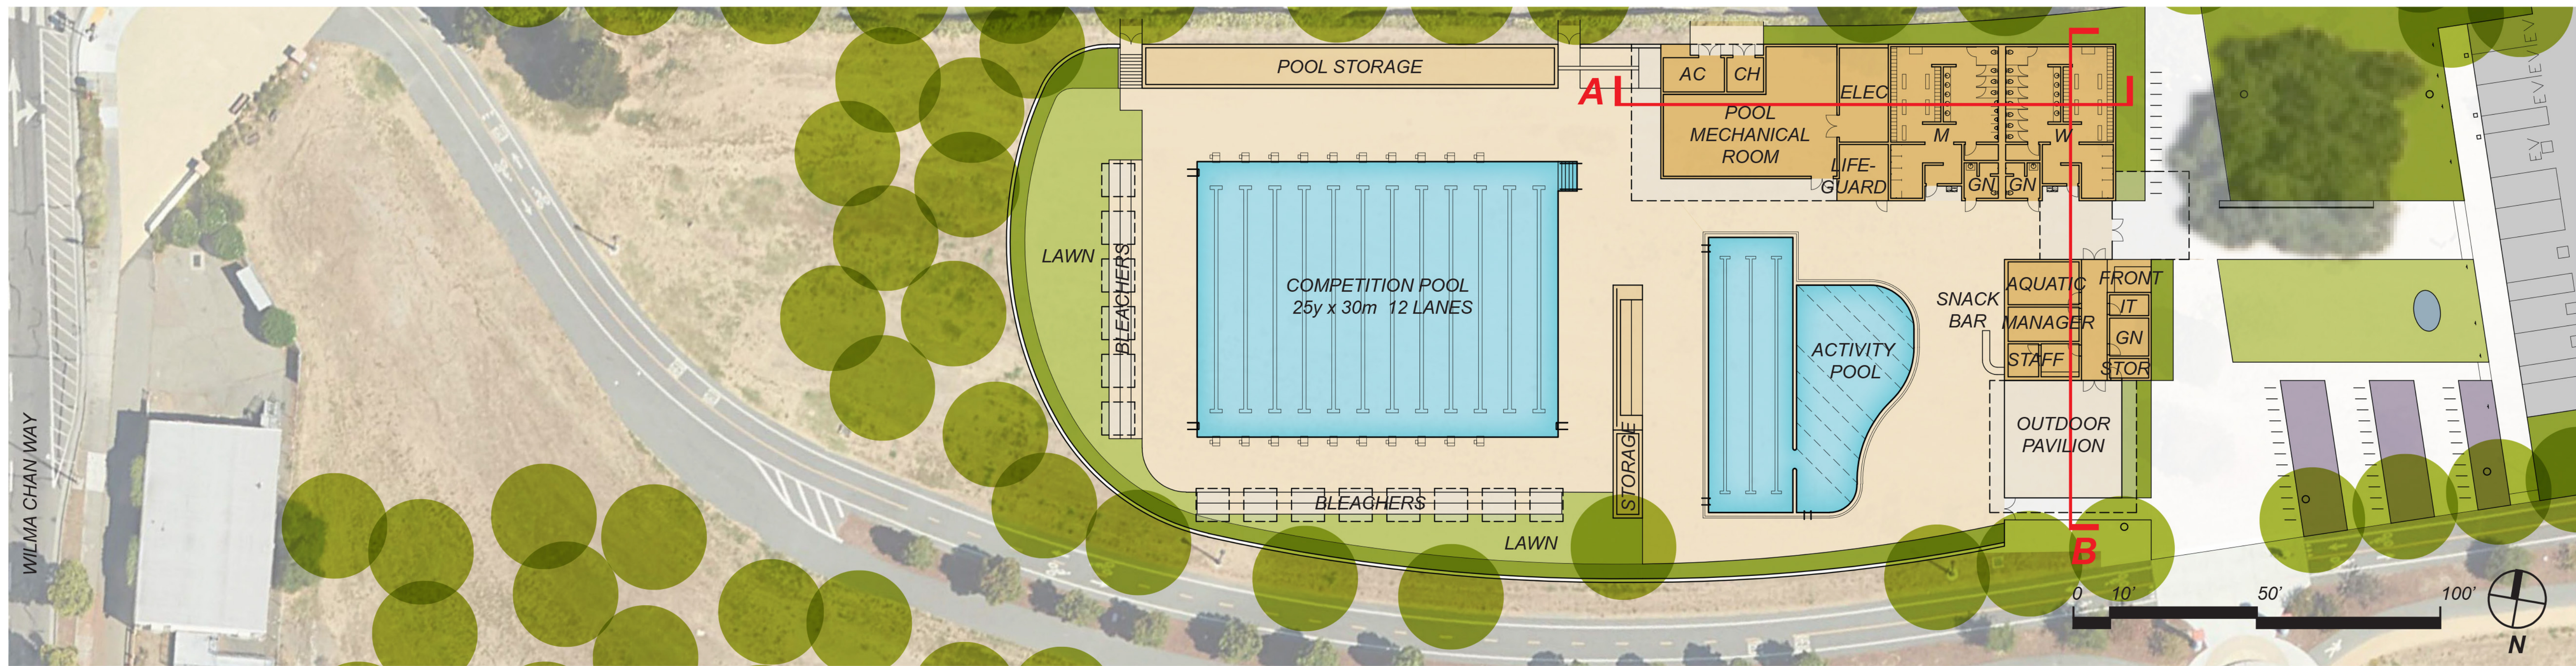

**Alameda Aquatic Center**  
Alameda, CA

