


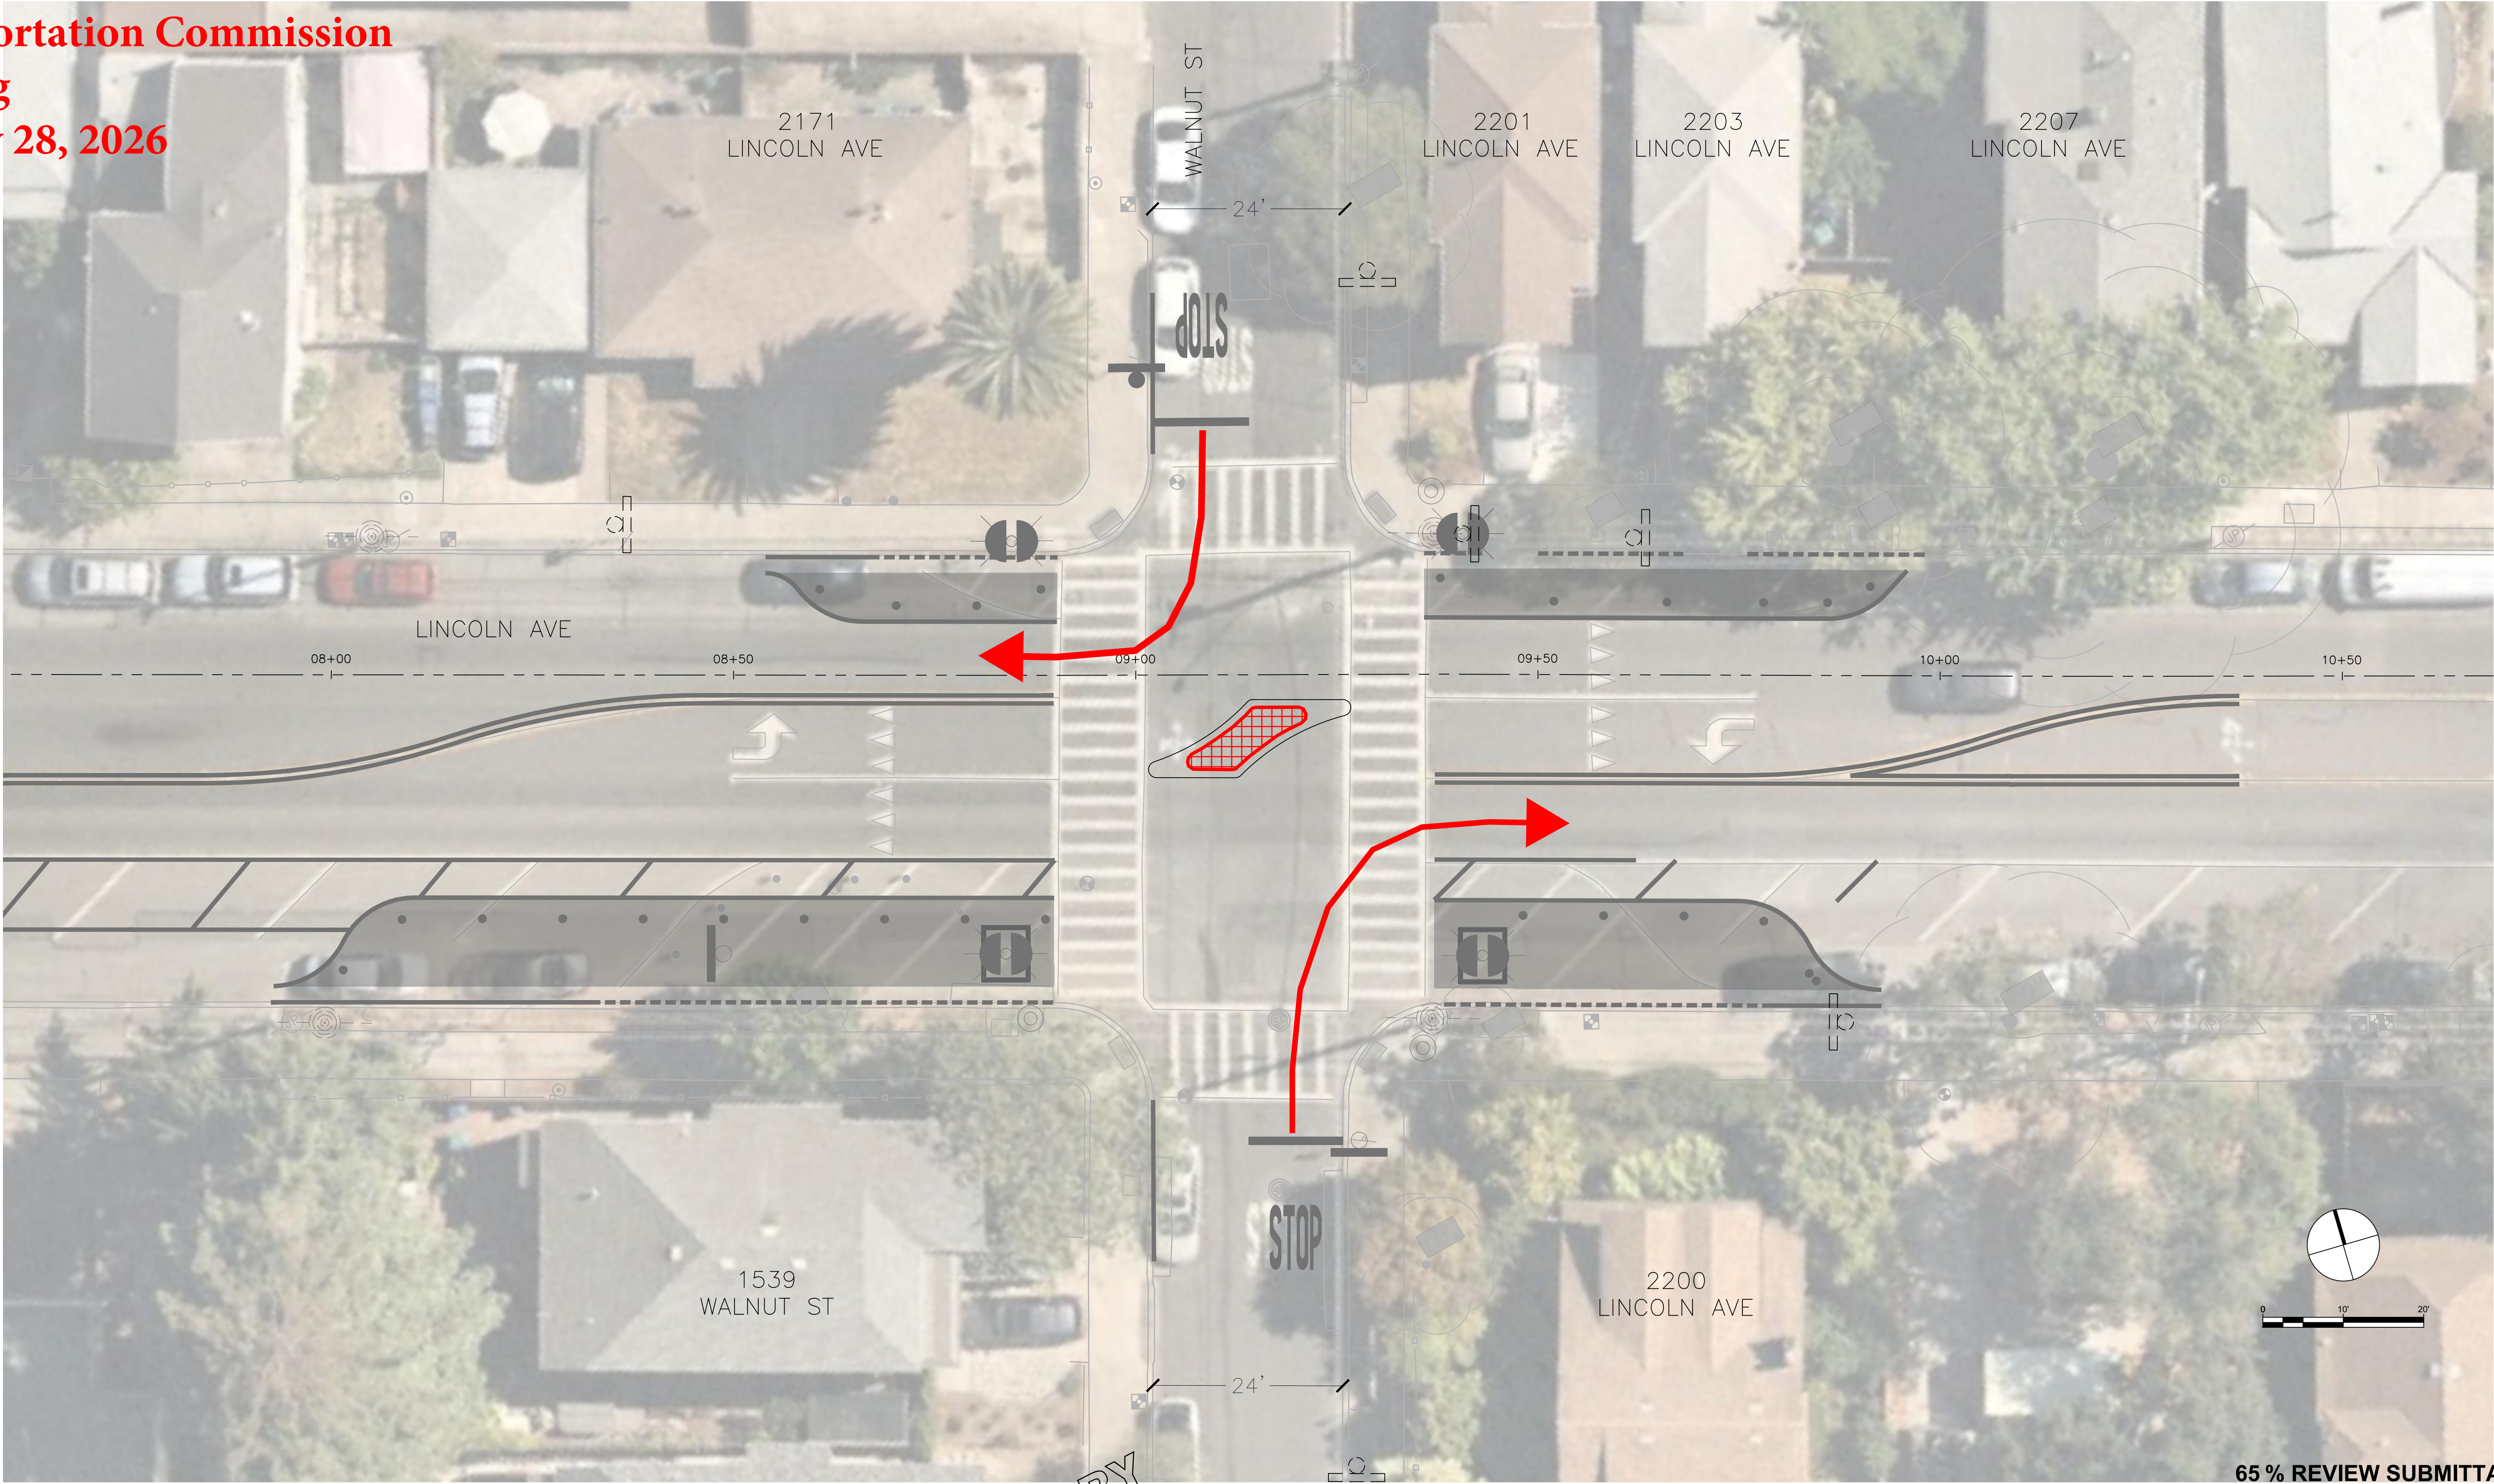

65 % REVIEW SUBMITTAL
NOT FOR CONSTRUCTION

REVISIONS	DATE	BY	DESIGNED
			DRAWN
			CHECKED
			APPROVED

ONE INCH AT FULL SCALE. IF NOT, SCALE ACCORDINGLY
FILE NAME
JOB No. C65700
DATE 06/2025




PRELIMINARY

Parametrix
6001 Shellmound Avenue, Ste 500 | Emeryville, CA 94608
P 510.343.6400
WWW.PARAMETRIX.COM

PROJECT NAME
**CITY OF ALAMEDA
CORRIDOR SAFETY IMPROVEMENT PROJECT
LINCOLN AVE | MARSHALL WAY | PACIFIC AVE**

**LINCOLN AVE / WALNUT ST
INTERIM IMPROVEMENT - ALT 1**

DRAWING NO.
OF 262

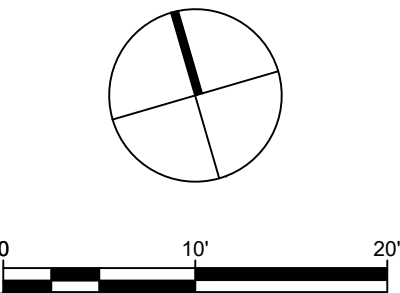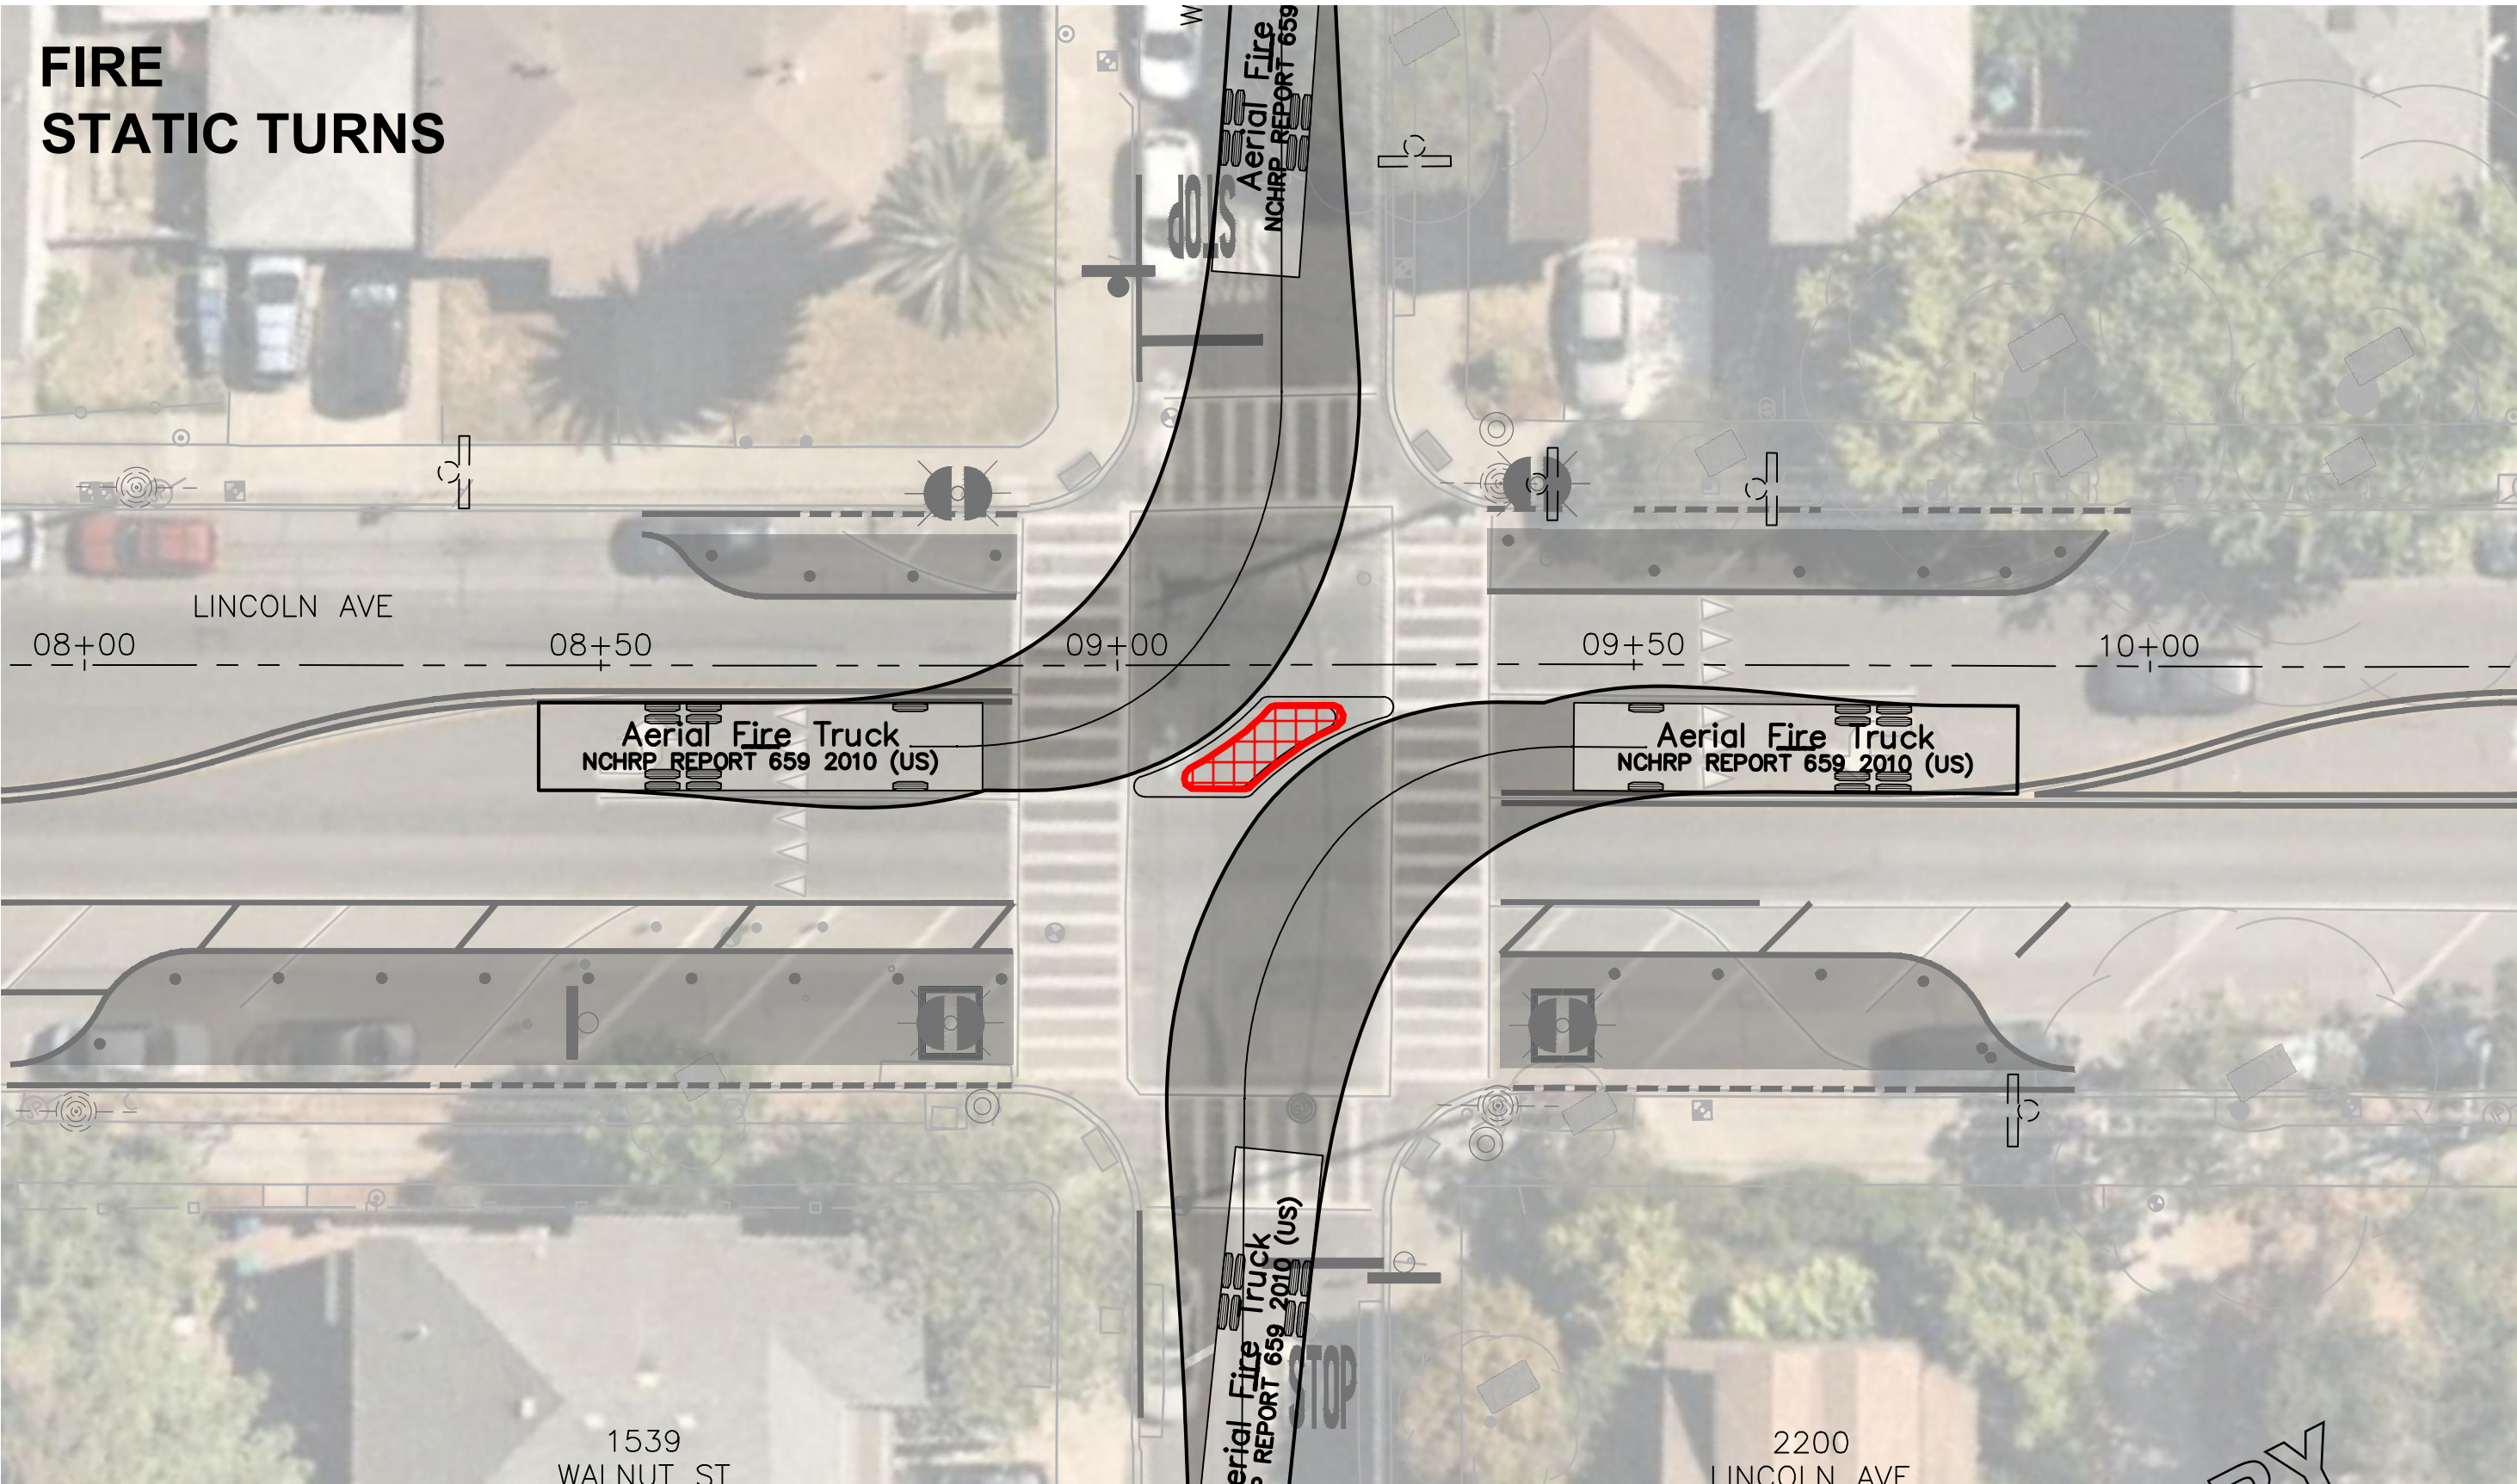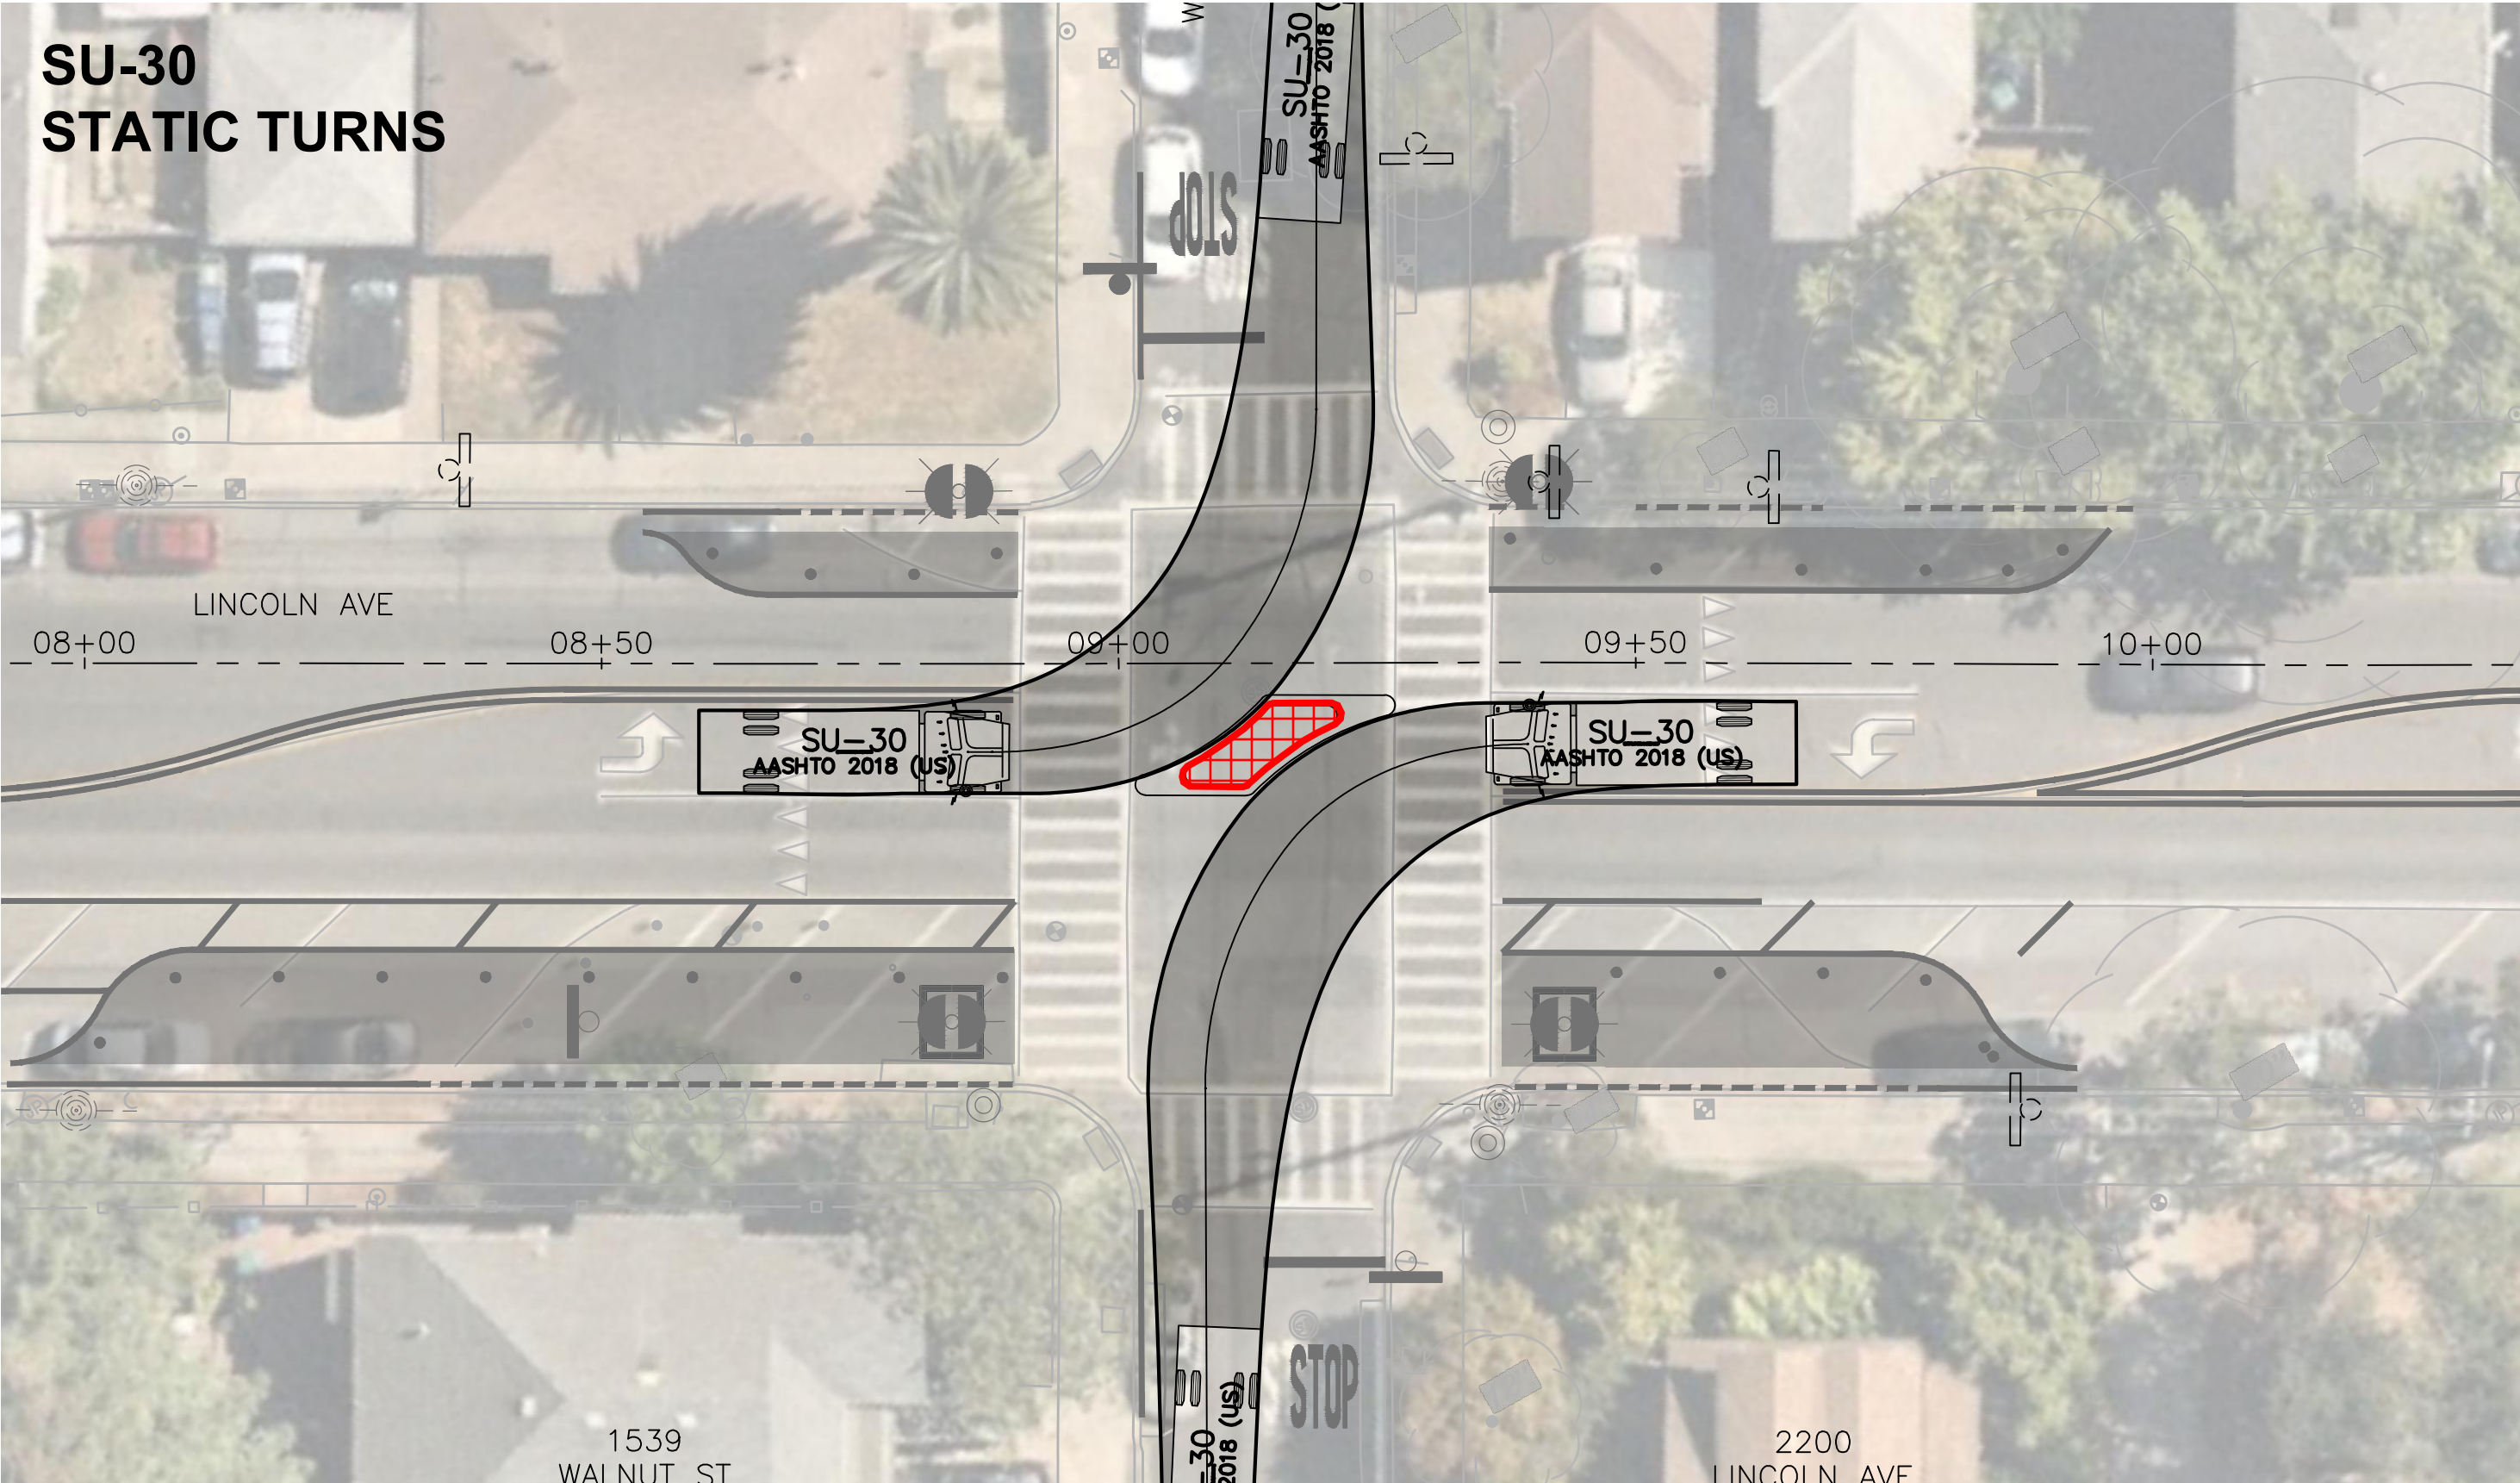

65 % REVIEW SUBMITTAL
NOT FOR CONSTRUCTION

REVISIONS	DATE	BY	DESIGNED
			DRAWN
			CHECKED
			APPROVED

ONE INCH AT FULL SCALE. IF NOT, SCALE ACCORDINGLY
FILE NAME
JOB No. C65700
DATE 06/2025

PRELIMINARY

Parametrix
6001 Shellmound Avenue, Ste 500 | Emeryville, CA 94608
P 510.343.6400
WWW.PARAMETRIX.COM

PROJECT NAME
**CITY OF ALAMEDA
CORRIDOR SAFETY IMPROVEMENT PROJECT
LINCOLN AVE | MARSHALL WAY | PACIFIC AVE**

**LINCOLN AVE / WALNUT ST
INTERIM IMPROVEMENT - ALT 1 TURNS**

DRAWING NO.
OF 262