

OWNER'S STATEMENT

THE UNDERSIGNED HEREBY STATES THAT IT IS THE OWNER OF THE REAL PROPERTY INCLUDED WITHIN THE SUBDIVISION SHOWN ON THE MAP; THAT IT IS THE ONLY ENTITY WHOSE CONSENT IS NECESSARY TO PASS A CLEAR TITLE TO SAID REAL PROPERTY; AND THAT IT HEREBY CONSENTS TO THE MAKING OF SAID MAP AND SUBDIVISION AS SHOWN WITHIN THE DISTINCTIVE BORDER LINE; AND HEREBY CONSENTS TO ALL DEDICATIONS AND OFFERS OF DEDICATION THEREIN.

THE UNDERSIGNED ALSO HEREBY STATES THAT THE REAL PROPERTY DESCRIBED BELOW IS DEDICATED AS AN EASEMENT FOR PUBLIC PURPOSES: THE AREAS DESIGNATED AS PUBLIC ACCESS EASEMENT (PAE) ARE FOR A SCENIC/VIEW CORRIDOR, EMERGENCY ACCESS, VEHICLE ACCESS, AND PUBLIC ACCESS OVER THE WATER PARCEL TO PRESERVE A VIEW CORRIDOR AND PUBLIC ACCESS FROM THE SHORELINE OUT ACROSS THE WATER TO THE CITY'S EASEMENT PARCEL ("PUBLIC ACCESS EASEMENT"). NOTHING SHALL BE CONSTRUCTED, ERECTED, PLACED, OR PERMITTED ON, IN, THROUGH OR ABOUT THE PUBLIC ACCESS EASEMENT THAT BLOCKS, IMPACTS OR OBSTRUCTS THE VIEW OF THE WATER OR THAT IN ANY WAY BLOCKS, IMPACTS OR OBSTRUCTS THE PUBLIC ACCESS EASEMENT. NOTWITHSTANDING THE FOREGOING, THE PUBLIC ACCESS EASEMENT MAY BE TEMPORARILY USED FOR THE MOVEMENT OF RECREATIONAL VESSELS AND AS REASONABLY NECESSARY FOR THE PURPOSES OF EXISTING DOCK MAINTENANCE. THIS PUBLIC ACCESS EASEMENT PROVIDES PUBLIC ACCESS TO THE SHORELINE WITHIN A REASONABLE DISTANCE OF THE SIX PROPOSED NEW LOTS AS REQUIRED BY AMC 30-84.11.

THE UNDERSIGNED ALSO HEREBY STATES THAT THE REAL PROPERTY DESCRIBED BELOW IS DEDICATED AS AN EASEMENT FOR PUBLIC PURPOSES: THE AREAS DESIGNATED AS SCENIC EASEMENT ARE FOR A SCENIC/VIEW CORRIDOR, EMERGENCY ACCESS, AND VEHICLE ACCESS TO PRESERVE A VIEW CORRIDOR AND EMERGENCY ACCESS FROM THE SHORELINE OUT ACROSS THE WATER TO THE CITY'S PARCEL ("SCENIC EASEMENT"). NOTHING SHALL BE CONSTRUCTED, ERECTED, PLACED, OR PERMITTED ON, IN, THROUGH OR ABOUT THE SCENIC EASEMENT THAT BLOCKS, IMPACTS OR OBSTRUCTS THE VIEW OF THE WATER OR THAT IN ANY WAY BLOCKS, IMPACTS OR OBSTRUCTS THE SCENIC EASEMENT. NOTWITHSTANDING THE FOREGOING, THE SCENIC EASEMENT MAY BE TEMPORARILY USED FOR THE MOVEMENT OF RECREATIONAL VESSELS AND AS REASONABLY NECESSARY FOR THE PURPOSES OF EXISTING DOCK MAINTENANCE. PUBLIC ACCESS TO THE SHORELINE IS AVAILABLE WITHIN A REASONABLE DISTANCE OF THE SIX PROPOSED NEW LOTS WITHIN THE PUBLIC ACCESS EASEMENTS IDENTIFIED ON SHEETS 11 AND 12 OF THIS FINAL MAP AS REQUIRED BY AMC 30-84.11.

IN WITNESS WHEREOF, THE UNDERSIGNED HAVE EXECUTED THIS STATEMENT ON THE \_\_\_\_\_ DAY OF \_\_\_\_\_, 2023.

OWNER: CITY OF ALAMEDA

BY: \_\_\_\_\_

PRINT NAME: \_\_\_\_\_

TITLE: \_\_\_\_\_

OWNER'S ACKNOWLEDGEMENT

A NOTARY PUBLIC OR OTHER OFFICER COMPLETING THIS CERTIFICATE VERIFIES ONLY THE IDENTITY OF THE INDIVIDUAL WHO SIGNED THE DOCUMENT TO WHICH THIS CERTIFICATE IS ATTACHED, AND NOT THE TRUTHFULNESS, ACCURACY, OR VALIDITY OF THAT DOCUMENT.

STATE OF \_\_\_\_\_  
COUNTY OF \_\_\_\_\_

ON \_\_\_\_\_, 2023, BEFORE ME, \_\_\_\_\_,  
A NOTARY PUBLIC, PERSONALLY APPEARED \_\_\_\_\_,  
WHO PROVED TO ME ON THE BASIS OF SATISFACTORY EVIDENCE TO BE THE PERSON(S) WHOSE NAME(S) IS/ ARE SUBSCRIBED TO THE WITHIN INSTRUMENT AND ACKNOWLEDGED TO ME THAT HE/ SHE/ THEY EXECUTED THE SAME IN HIS/ HER/ THEIR AUTHORIZED CAPACITY(IES), AND THAT BY HIS /HER /THEIR SIGNATURE(S) ON THE INSTRUMENT THE PERSON(S), OR THE ENTITY ON BEHALF OF WHICH THE PERSON(S) ACTED, EXECUTED THE INSTRUMENT.

I CERTIFY UNDER PENALTY OF PERJURY UNDER THE LAWS OF THE STATE OF \_\_\_\_\_ THAT THE FOREGOING PARAGRAPH IS TRUE AND CORRECT.

WITNESS MY HAND,

SIGNATURE: \_\_\_\_\_

PRINT NAME: \_\_\_\_\_

MY COMMISSION NUMBER: \_\_\_\_\_

MY COMMISSION EXPIRES: \_\_\_\_\_

PRINCIPAL PLACE OF BUSINESS: \_\_\_\_\_

SURVEYOR'S STATEMENT

THIS MAP WAS PREPARED BY ME OR UNDER MY DIRECTION, AT THE REQUEST OF THE CITY OF ALAMEDA. IT IS BASED UPON A FIELD SURVEY PERFORMED IN AUGUST, 2016, IN CONFORMANCE WITH THE REQUIREMENTS OF THE SUBDIVISION MAP ACT AND LOCAL ORDINANCE, AND IS TRUE AND COMPLETE AS SHOWN. I HEREBY STATE THAT THIS FINAL MAP SUBSTANTIALLY CONFORMS TO THE CONDITIONALLY APPROVED TENTATIVE MAP (IF ANY). THE GROSS AREA WITHIN THE TRACT IS 26.60 ACRES, MORE OR LESS.



SCOTT SHORTLIDGE, P.L.S. 6441 DATE \_\_\_\_\_

CITY ENGINEER'S STATEMENT

I, ROBERT ALAN VANCE, CITY ENGINEER OF THE CITY OF ALAMEDA, COUNTY OF ALAMEDA, STATE OF CALIFORNIA, DO HEREBY STATE THAT I HAVE EXAMINED THE HEREIN EMBODIED FINAL MAP ENTITLED "TRACT 8570, (PORTION) OAKLAND INNER HARBOR TIDAL CANAL, CITY OF ALAMEDA, ALAMEDA COUNTY, CALIFORNIA", CONSISTING OF THIRTEEN (13) SHEETS, THIS STATEMENT BEING UPON SHEET ONE (1) THEREOF, AND THAT THE SUBDIVISION AS SHOWN ON SAID FINAL MAP IS SUBSTANTIALLY THE SAME AS SAID SUBDIVISION APPEARED ON THE TENTATIVE MAP, AND ANY APPROVED ALTERATIONS THEREOF; THAT ALL THE PROVISIONS OF THE SUBDIVISION MAP ACT OF THE STATE OF CALIFORNIA AND AMENDMENTS THERETO AND ANY LOCAL ORDINANCE APPLICABLE AT THE TIME OF APPROVAL OF THE TENTATIVE MAP HAVE BEEN COMPLIED WITH.

IN WITNESS WHEREOF, I HAVE HEREUNTO SET MY HAND THIS \_\_\_\_\_ DAY OF \_\_\_\_\_, 2023.

ROBERT ALAN VANCE, R.C.E. C88857  
CITY ENGINEER, CITY OF ALAMEDA  
COUNTY OF ALAMEDA, CALIFORNIA




ACTING CITY SURVEYOR'S STATEMENT

I, FRANK C. BELLECCI, ACTING CITY SURVEYOR FOR THE CITY OF ALAMEDA, COUNTY OF ALAMEDA, STATE OF CALIFORNIA, DO HEREBY STATE THAT I HAVE EXAMINED THE HEREIN EMBODIED TRACT MAP ENTITLED "TRACT 8570, (PORTION) OAKLAND INNER HARBOR, CITY OF ALAMEDA, ALAMEDA COUNTY, CALIFORNIA", AND FOUND THE MAP TO BE TECHNICALLY CORRECT.

IN WITNESS WHEREOF, I HAVE HEREUNTO SET MY HAND THIS \_\_\_\_\_ DAY OF \_\_\_\_\_, 2023.

FRANK C. BELLECCI, L.S. NO. 5339  
ACTING CITY SURVEYOR, CITY OF ALAMEDA  
COUNTY OF ALAMEDA, CALIFORNIA

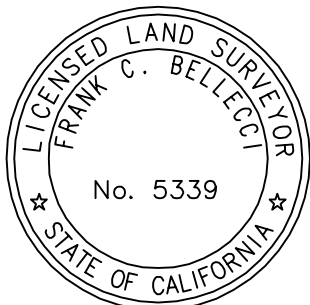


CITY CLERK'S STATEMENT

I, LARA WEISIGER, CITY CLERK OF THE COUNCIL OF THE CITY OF ALAMEDA, COUNTY OF ALAMEDA, STATE OF CALIFORNIA, DO HEREBY STATE THAT THE HEREIN EMBODIED FINAL MAP ENTITLED, "TRACT 8570, (PORTION) OAKLAND INNER HARBOR TIDAL CANAL", CONSISTING OF 13 SHEETS, THIS STATEMENT BEING UPON SHEET ONE (1) THEREOF, WAS PRESENTED TO SAID COUNCIL OF THE CITY OF ALAMEDA AS PROVIDED BY LAW AT A REGULAR MEETING HELD ON THE \_\_\_\_\_ DAY OF \_\_\_\_\_, 2023, AND THAT SAID COUNCIL OF THE CITY OF ALAMEDA DID THEREON BY RESOLUTION NO. \_\_\_\_\_, DULY PASSED AND ADOPTED AT SAID MEETING, APPROVE SAID MAP AND ACCEPT ON BEHALF OF THE CITY OF ALAMEDA AND THE PUBLIC, ALL EASEMENTS AS OFFERED FOR PUBLIC USE IN CONFORMITY WITH THE TERMS OF THE OFFERS OF DEDICATION.

IN WITNESS WHEREOF, I HAVE HEREUNTO SET MY HAND AND SEAL THIS \_\_\_\_\_ DAY OF \_\_\_\_\_, 2023.

LARA WEISIGER, CITY CLERK AND CLERK OF THE  
CITY COUNCIL, CITY OF ALAMEDA, COUNTY OF  
ALAMEDA, STATE OF CALIFORNIA

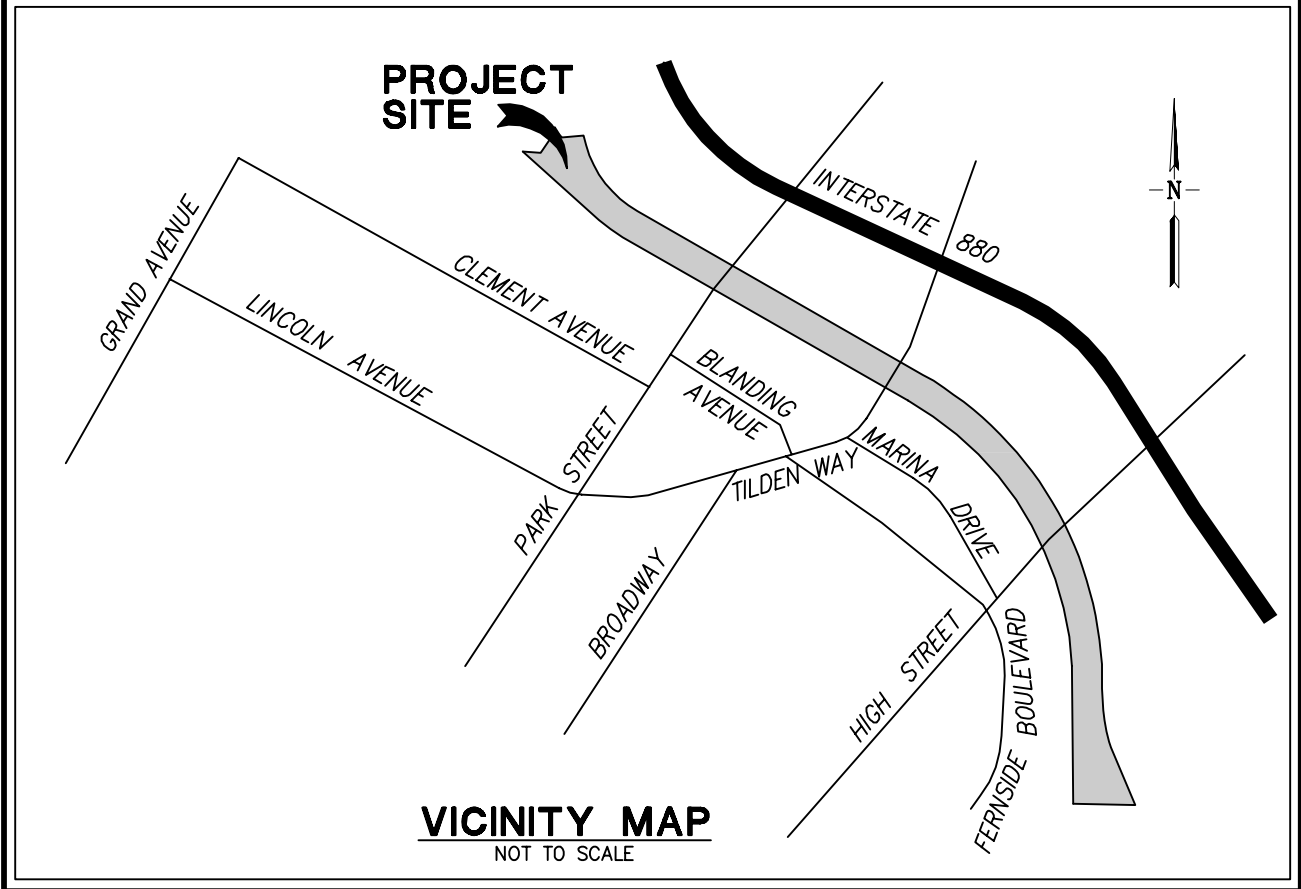

CLERK OF THE BOARD OF SUPERVISORS' STATEMENT

I, ANIKA CAMPBELL-BELTON, CLERK OF THE BOARD OF SUPERVISORS OF THE COUNTY OF ALAMEDA, STATE OF CALIFORNIA, DO HEREBY STATE, AS CHECKED BELOW, THAT:

☐ AN APPROVED BOND HAS BEEN FILED WITH THE SUPERVISORS OF THE SAID COUNTY AND STATE IN THE AMOUNT OF \$ \_\_\_\_\_ CONDITIONED FOR THE PAYMENT OF ALL TAXES AND SPECIAL ASSESSMENTS COLLECTED AS TAXES WHICH ARE NOW A LIEN AGAINST SAID LAND OR ANY PART THEREOF, BUT NOT YET PAYABLE, AND WAS DULY APPROVED BY SAID BOARD IN SAID AMOUNT.

☐ ALL TAXES AND SPECIAL ASSESSMENTS COLLECTED AS TAXES HAVE BEEN PAID AS CERTIFIED BY THE TREASURER-TAX COLLECTOR OF THE COUNTY OF ALAMEDA.

IN WITNESS WHEREOF, I HAVE HEREUNTO SET MY HAND THIS \_\_\_\_\_ DAY OF \_\_\_\_\_, 2023.

ANIKA CAMPBELL-BELTON  
CLERK OF THE BOARD OF SUPERVISORS  
COUNTY OF ALAMEDA  
STATE OF CALIFORNIA

BY: \_\_\_\_\_  
DEPUTY CLERK

COUNTY RECORDER'S STATEMENT

FILED FOR RECORD THIS \_\_\_\_\_ DAY OF \_\_\_\_\_, 2023, AT \_\_\_\_\_ M., IN BOOK \_\_\_\_\_ OF MAPS AT PAGES \_\_\_\_\_ AT THE REQUEST OF CHICAGO TITLE COMPANY.

FEE: \$ \_\_\_\_\_

DOCUMENT NO. \_\_\_\_\_

MELISSA WILK  
COUNTY RECORDER IN AND FOR THE  
COUNTY OF ALAMEDA, STATE OF CALIFORNIA

BY: \_\_\_\_\_  
DEPUTY COUNTY RECORDER

TRACT 8570  
(PORTION) OAKLAND INNER HARBOR TIDAL CANAL

BEING A SUBDIVISION OF LOT 2 OF TRACT 8337  
RECORDED IN BOOK 345 OF MAPS AT PAGES 57-70  
OFFICIAL RECORDS OF ALAMEDA COUNTY


CITY OF ALAMEDA  
ALAMEDA COUNTY, CALIFORNIA

RUGGERI-JENSEN-AZAR  
CIVIL ENGINEERS, PLANNERS, SURVEYORS  
PLEASANTON, CALIFORNIA  
AUGUST 2023

SEE SHEET 3 FOR  
OVERALL BOUNDARY

INDEX MAP

SHEET LIMIT  
SHEET NUMBER

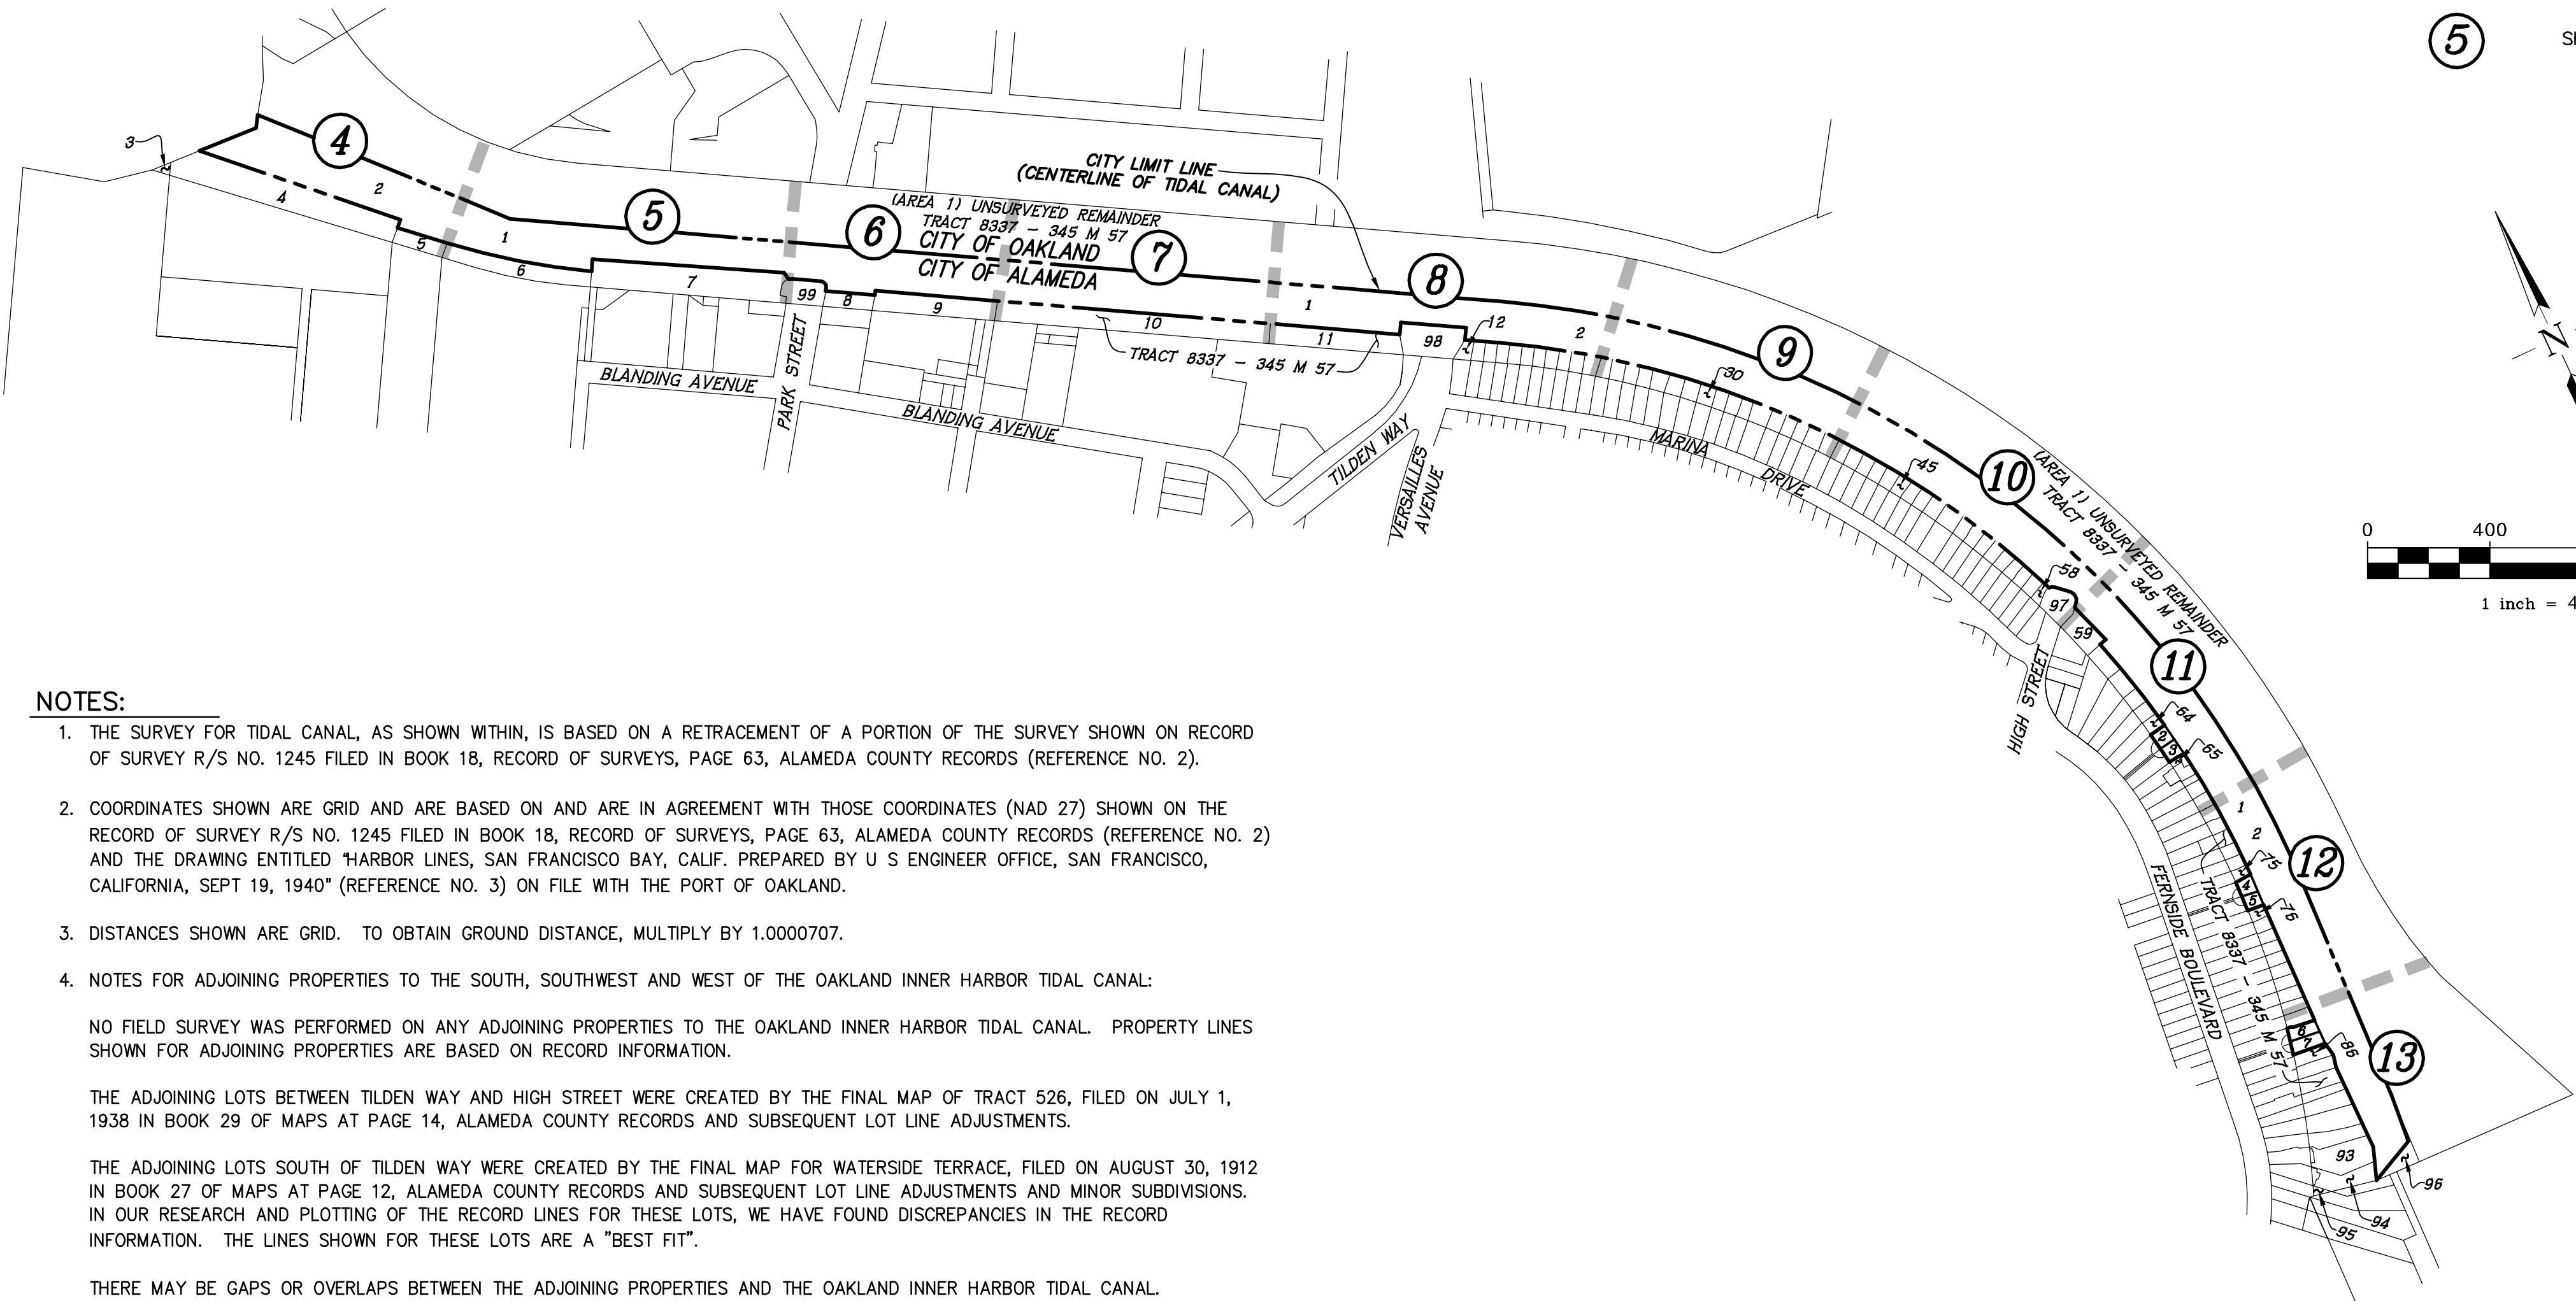

NOTES:

1. THE SURVEY FOR TIDAL CANAL, AS SHOWN WITHIN, IS BASED ON A RETRACEMENT OF A PORTION OF THE SURVEY SHOWN ON RECORD OF SURVEY R/S NO. 1245 FILED IN BOOK 18, RECORD OF SURVEYS, PAGE 63, ALAMEDA COUNTY RECORDS (REFERENCE NO. 2).
2. COORDINATES SHOWN ARE GRID AND ARE BASED ON AND ARE IN AGREEMENT WITH THOSE COORDINATES (NAD 27) SHOWN ON THE RECORD OF SURVEY R/S NO. 1245 FILED IN BOOK 18, RECORD OF SURVEYS, PAGE 63, ALAMEDA COUNTY RECORDS (REFERENCE NO. 2) AND THE DRAWING ENTITLED "HARBOR LINES, SAN FRANCISCO BAY, CALIF. PREPARED BY U S ENGINEER OFFICE, SAN FRANCISCO, CALIFORNIA, SEPT 19, 1940" (REFERENCE NO. 3) ON FILE WITH THE PORT OF OAKLAND.
3. DISTANCES SHOWN ARE GRID. TO OBTAIN GROUND DISTANCE, MULTIPLY BY 1.0000707.
4. NOTES FOR ADJOINING PROPERTIES TO THE SOUTH, SOUTHWEST AND WEST OF THE OAKLAND INNER HARBOR TIDAL CANAL:

NO FIELD SURVEY WAS PERFORMED ON ANY ADJOINING PROPERTIES TO THE OAKLAND INNER HARBOR TIDAL CANAL. PROPERTY LINES SHOWN FOR ADJOINING PROPERTIES ARE BASED ON RECORD INFORMATION.

THE ADJOINING LOTS BETWEEN TILDEN WAY AND HIGH STREET WERE CREATED BY THE FINAL MAP OF TRACT 526, FILED ON JULY 1, 1938 IN BOOK 29 OF MAPS AT PAGE 14, ALAMEDA COUNTY RECORDS AND SUBSEQUENT LOT LINE ADJUSTMENTS.

THE ADJOINING LOTS SOUTH OF TILDEN WAY WERE CREATED BY THE FINAL MAP FOR WATERSIDE TERRACE, FILED ON AUGUST 30, 1912 IN BOOK 27 OF MAPS AT PAGE 12, ALAMEDA COUNTY RECORDS AND SUBSEQUENT LOT LINE ADJUSTMENTS AND MINOR SUBDIVISIONS. IN OUR RESEARCH AND PLOTTING OF THE RECORD LINES FOR THESE LOTS, WE HAVE FOUND DISCREPANCIES IN THE RECORD INFORMATION. THE LINES SHOWN FOR THESE LOTS ARE A "BEST FIT".

THERE MAY BE GAPS OR OVERLAPS BETWEEN THE ADJOINING PROPERTIES AND THE OAKLAND INNER HARBOR TIDAL CANAL.

REFERENCES:

- (1) 278 DEEDS 59
- (2) RECORD OF SURVEY NO. 1245, 18 R/S 63
- (3) HARBOR LINES, SAN FRANCISCO BAY, CALIFORNIA BY U.S. ENGINEER OFFICE DATED SEPTEMBER 19, 1940 ON FILE WITH THE PORT OF OAKLAND
- (4) OAKLAND AND ALAMEDA HARBOR LINES AND CITY LIMIT LINE BY GREINER/BISSELL & KARN DATED AUGUST 12, 1993 ON FILE WITH THE PORT OF OAKLAND, PORT FILE #3-40
- (5) FINDINGS AND CONCLUSIONS OF LAW & JUDGMENT, DECISION OF SUPERIOR COURT, DATED MARCH 12, 1925, FILED WITH COUNTY CLERK MARCH 14, 1925
- (6) QUITCLAIM DEED 4513 OR 199
- (7) TRACT 8337, 345 M 57

BASIS OF BEARINGS

THE BASIS OF BEARINGS FOR THIS MAP IS N59°05'47"W BETWEEN TWO FOUND USC&GS MONUMENTS: "CLEM-WALL" AND "FERN-VER". (SEE SHEET 3)

LEGEND

|                                                                        |             |                                              |
|------------------------------------------------------------------------|-------------|----------------------------------------------|
| TRACT BOUNDARY LINE                                                    | COEE        | CORPS OF ENGINEERS EASEMENT                  |
| LOT LINE                                                               | COExxx      | CORPS OF ENGINEERS POINT NUMBERS PER (2)&(3) |
| MONUMENT LINE                                                          | PRWE        | PUBLIC RIGHT OF WAY EASEMENT                 |
| TIE LINE                                                               | SF          | SQUARE FEET                                  |
| NEW EASEMENT LINE AS NOTED                                             | (M-M)       | MONUMENT TO MONUMENT                         |
| EXISTING EASEMENT LINE AS NOTED                                        | (R)         | RADIAL                                       |
| EXISTING LOT LINE                                                      | (T)         | TOTAL                                        |
| FOUND USC&GS MONUMENT AS NOTED PER (2), STANDARD TRAVERSE STATION DISK | ( DATA )(1) | RECORD DATA & REFERENCE                      |
| DIMENSION POINT, NOTHING FOUND, NOTHING SET                            | USC&GS      | UNITED STATES COAST & GEODETIC SURVEYS       |
| FOUND 5/8" REBAR & CAP, STAMPED LS 6630 PER(7)                         |             |                                              |

TRACT 8570  
(PORTION) OAKLAND INNER HARBOR TIDAL CANAL

BEING A SUBDIVISION OF LOT 2 OF TRACT 8337  
RECORDED IN BOOK 345 OF MAPS AT PAGES 57-70  
OFFICIAL RECORDS OF ALAMEDA COUNTY



CITY OF ALAMEDA  
ALAMEDA COUNTY, CALIFORNIA

RUGGERI-JENSEN-AZAR  
CIVIL ENGINEERS, PLANNERS, SURVEYORS  
PLEASANTON, CALIFORNIA  
AUGUST 2023



BOUNDARY MAP

SEE SHEET 2 FOR  
SHEET INDEX MAP

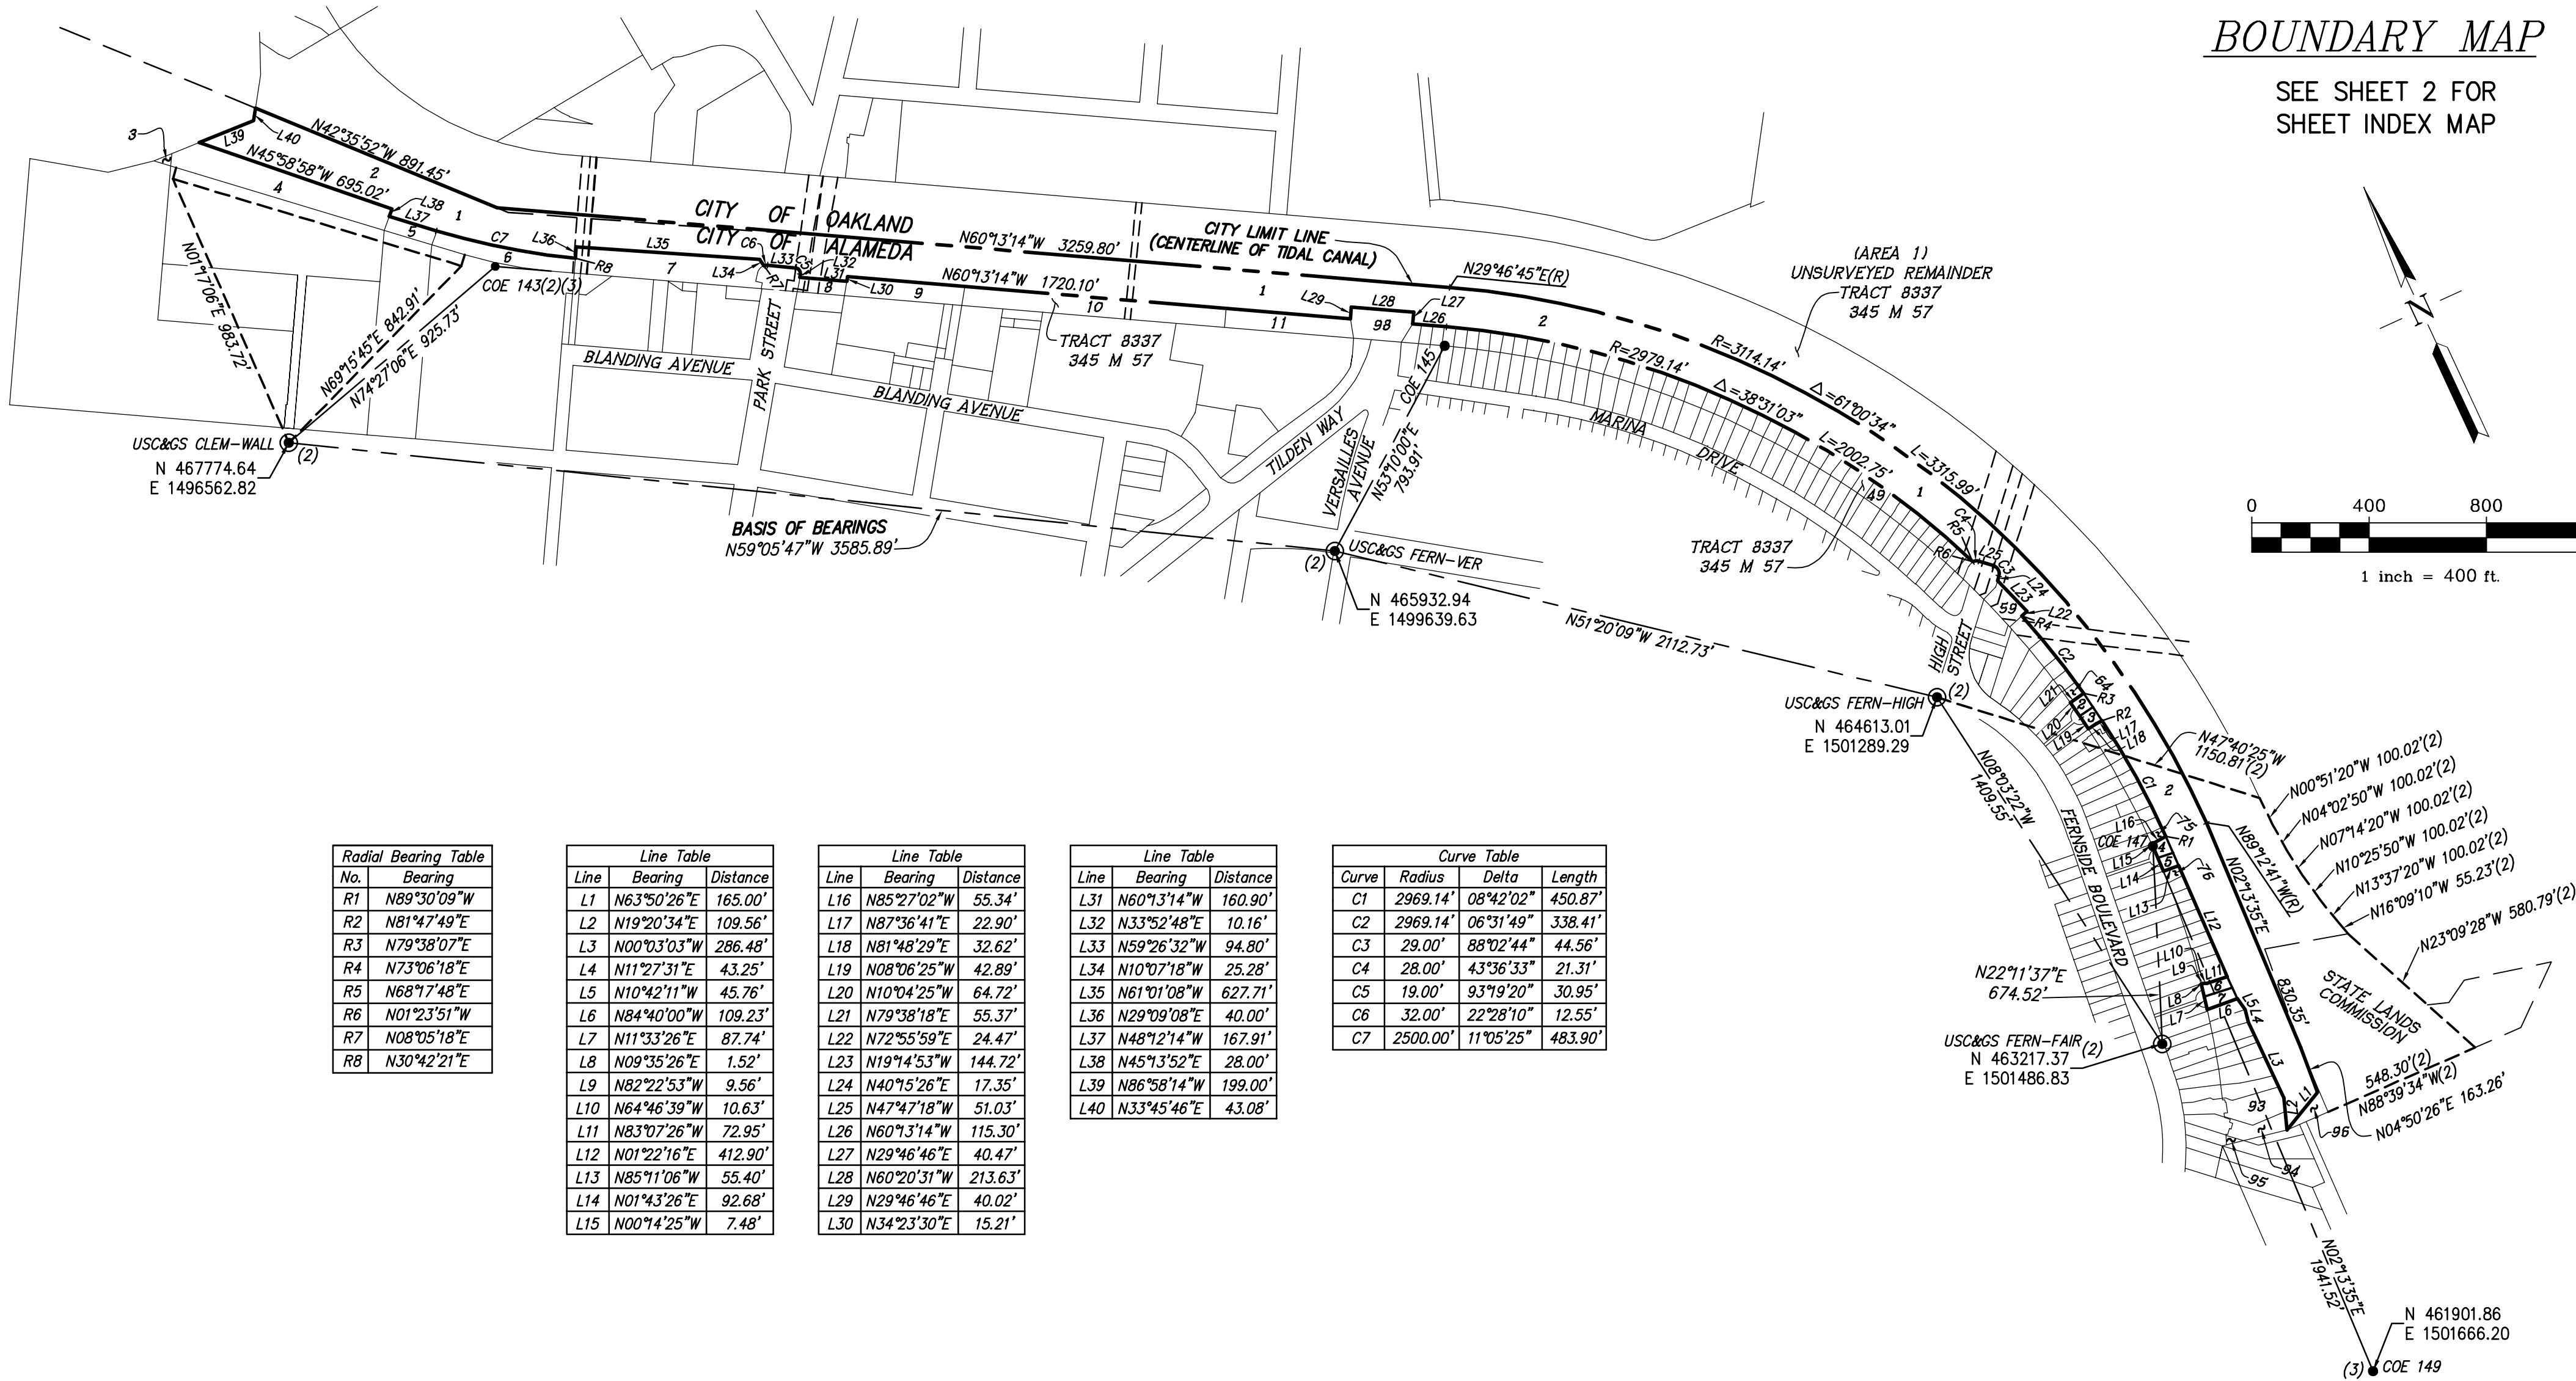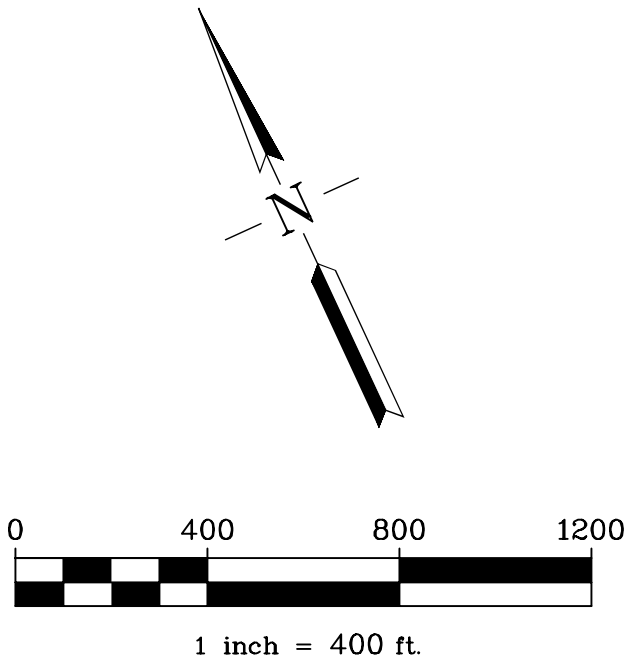

| Radial Bearing Table |             |
|----------------------|-------------|
| No.                  | Bearing     |
| R1                   | N89°30'09"W |
| R2                   | N81°47'49"E |
| R3                   | N79°38'07"E |
| R4                   | N73°06'18"E |
| R5                   | N68°17'48"E |
| R6                   | N01°23'51"W |
| R7                   | N08°05'18"E |
| R8                   | N30°42'21"E |

| Line Table |             |          |
|------------|-------------|----------|
| Line       | Bearing     | Distance |
| L1         | N63°50'26"E | 165.00'  |
| L2         | N19°20'34"E | 109.56'  |
| L3         | N00°03'03"W | 286.48'  |
| L4         | N11°27'31"E | 43.25'   |
| L5         | N10°42'11"W | 45.76'   |
| L6         | N84°40'00"W | 109.23'  |
| L7         | N11°33'26"E | 87.74'   |
| L8         | N09°35'26"E | 1.52'    |
| L9         | N82°22'53"W | 9.56'    |
| L10        | N64°46'39"W | 10.63'   |
| L11        | N83°07'26"W | 72.95'   |
| L12        | N01°22'16"E | 412.90'  |
| L13        | N85°11'06"W | 55.40'   |
| L14        | N01°43'26"E | 92.68'   |
| L15        | N00°14'25"W | 7.48'    |

| Line Table |             |          |
|------------|-------------|----------|
| Line       | Bearing     | Distance |
| L16        | N85°27'02"W | 55.34'   |
| L17        | N87°36'41"E | 22.90'   |
| L18        | N81°48'29"E | 32.62'   |
| L19        | N08°06'25"W | 42.89'   |
| L20        | N10°04'25"W | 64.72'   |
| L21        | N79°38'18"E | 55.37'   |
| L22        | N72°55'59"E | 24.47'   |
| L23        | N19°14'53"W | 144.72'  |
| L24        | N40°15'26"E | 17.35'   |
| L25        | N47°47'18"W | 51.03'   |
| L26        | N60°13'14"W | 115.30'  |
| L27        | N29°46'46"E | 40.47'   |
| L28        | N60°20'31"W | 213.63'  |
| L29        | N29°46'46"E | 40.02'   |
| L30        | N34°23'30"E | 15.21'   |

| Line Table |             |          |
|------------|-------------|----------|
| Line       | Bearing     | Distance |
| L31        | N60°13'14"W | 160.90'  |
| L32        | N33°52'48"E | 10.16'   |
| L33        | N59°26'32"W | 94.80'   |
| L34        | N10°07'18"W | 25.28'   |
| L35        | N61°01'08"W | 627.71'  |
| L36        | N29°09'08"E | 40.00'   |
| L37        | N48°12'14"W | 167.91'  |
| L38        | N45°13'52"E | 28.00'   |
| L39        | N86°58'14"W | 199.00'  |
| L40        | N33°45'46"E | 43.08'   |

| Curve Table |          |           |         |
|-------------|----------|-----------|---------|
| Curve       | Radius   | Delta     | Length  |
| C1          | 2969.14' | 08°42'02" | 450.87' |
| C2          | 2969.14' | 06°31'49" | 338.41' |
| C3          | 29.00'   | 88°02'44" | 44.56'  |
| C4          | 28.00'   | 43°36'33" | 21.31'  |
| C5          | 19.00'   | 93°19'20" | 30.95'  |
| C6          | 32.00'   | 22°28'10" | 12.55'  |
| C7          | 2500.00' | 11°05'25" | 483.90' |

REFERENCES:

- (1) 278 DEEDS 59
- (2) RECORD OF SURVEY NO. 1245, 18 R/S 63
- (3) HARBOR LINES, SAN FRANCISCO BAY, CALIFORNIA BY U.S. ENGINEER OFFICE DATED SEPTEMBER 19, 1940 ON FILE WITH THE PORT OF OAKLAND
- (4) OAKLAND AND ALAMEDA HARBOR LINES AND CITY LIMIT LINE BY GREINER/BISSELL & KARN DATED AUGUST 12, 1993 ON FILE WITH THE PORT OF OAKLAND, PORT FILE #3-40
- (5) FINDINGS AND CONCLUSIONS OF LAW & JUDGMENT, DECISION OF SUPERIOR COURT, DATED MARCH 12, 1925, FILED WITH COUNTY CLERK MARCH 14, 1925
- (6) QUITCLAIM DEED 4513 OR 199
- (7) TRACT 8337, 345 M 57

BASIS OF BEARINGS

THE BASIS OF BEARINGS FOR THIS MAP IS N59°05'47"W BETWEEN TWO FOUND USC&GS MONUMENTS: "CLEM-WALL" AND "FERN-VER".

LEGEND

|     |                                 |
|-----|---------------------------------|
| --- | TRACT BOUNDARY LINE             |
| --- | LOT LINE                        |
| --- | MONUMENT LINE                   |
| --- | TIE LINE                        |
| --- | NEW EASEMENT LINE AS NOTED      |
| --- | EXISTING EASEMENT LINE AS NOTED |
| --- | EXISTING LOT LINE               |

- FOUND USC&GS MONUMENT AS NOTED PER (2), STANDARD TRAVERSE STATION DISK
- DIMENSION POINT, NOTHING FOUND, NOTHING SET
- FOUND 5/8" REBAR & CAP, STAMPED LS 6630 PER(7)


|            |                                              |
|------------|----------------------------------------------|
| COEE       | CORPS OF ENGINEERS EASEMENT                  |
| COExxx     | CORPS OF ENGINEERS POINT NUMBERS PER (2)&(3) |
| PRWE       | PUBLIC RIGHT OF WAY EASEMENT                 |
| SF         | SQUARE FEET                                  |
| (M-M)      | MONUMENT TO MONUMENT                         |
| (R)        | RADIAL                                       |
| (T)        | TOTAL                                        |
| (DATA )(1) | RECORD DATA & REFERENCE                      |
| USC&GS     | UNITED STATES COAST & GEODETIC SURVEYS       |

TRACT 8570  
(PORTION) OAKLAND INNER HARBOR TIDAL CANAL

BEING A SUBDIVISION OF LOT 2 OF TRACT 8337  
RECORDED IN BOOK 345 OF MAPS AT PAGES 57-70  
OFFICIAL RECORDS OF ALAMEDA COUNTY

CITY OF ALAMEDA  
ALAMEDA COUNTY, CALIFORNIA

RUGGERI-JENSEN-AZAR  
CIVIL ENGINEERS, PLANNERS, SURVEYORS  
PLEASANTON, CALIFORNIA  
AUGUST 2023

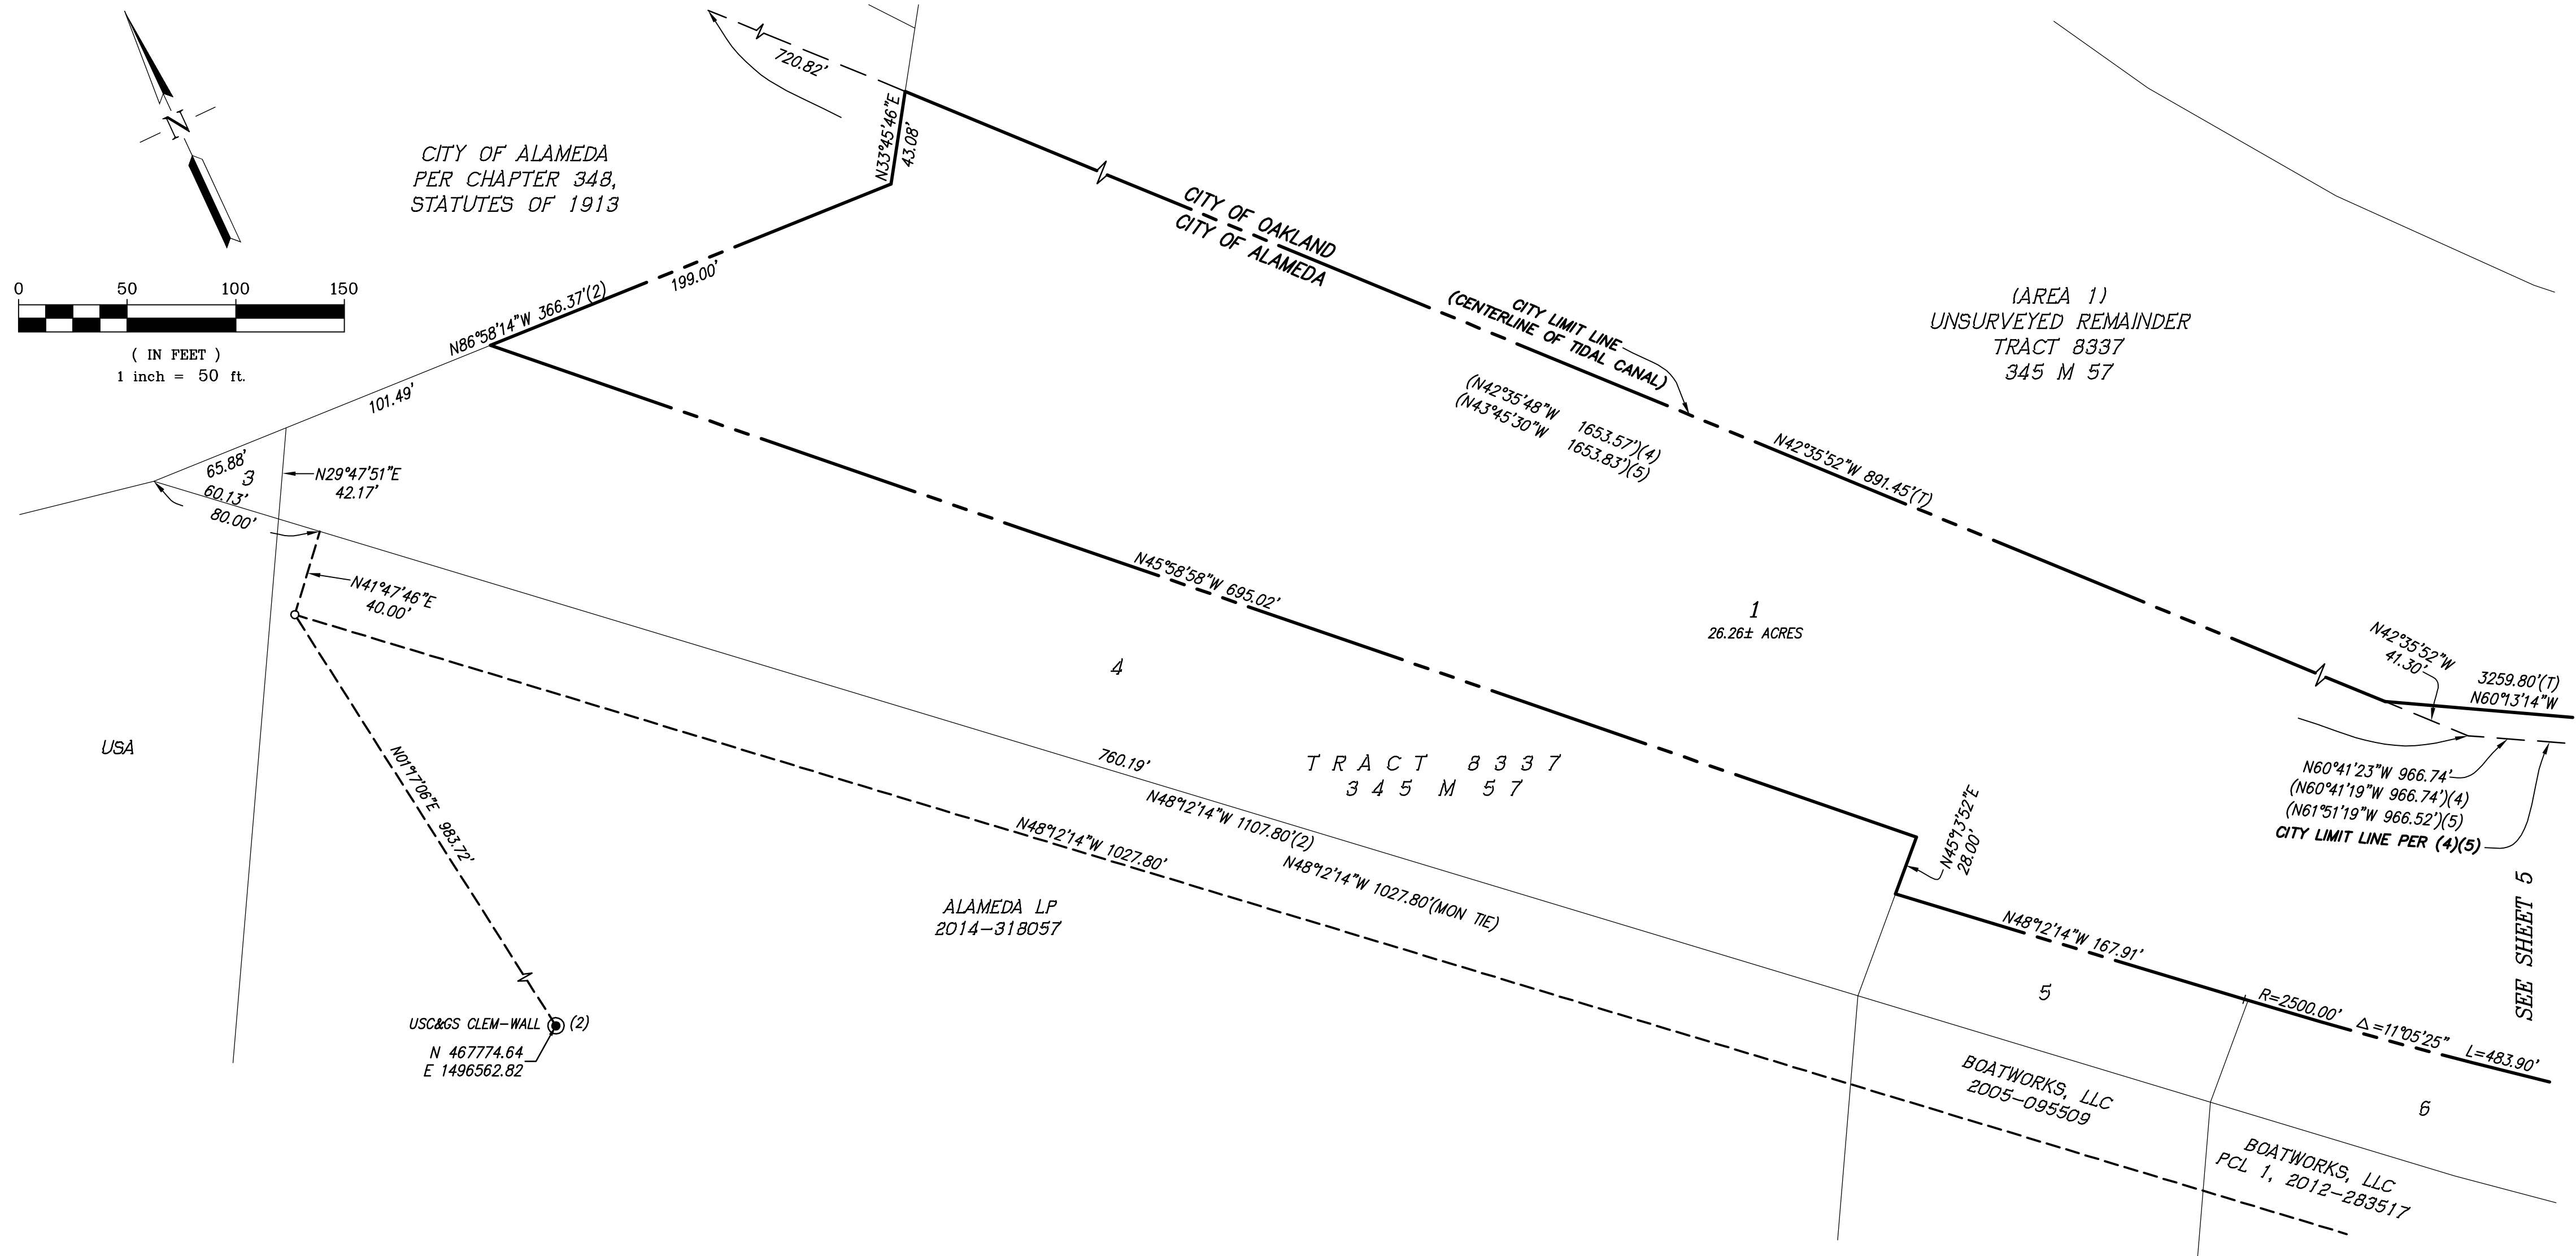

REFERENCES:

## BASIS OF BEARINGS

## LEGEND

TRACT 8570  
(PORTION) OAKLAND INNER HARBOR TIDAL CANAL



CITY OF ALAMEDA  
ALAMEDA COUNTY, CALIFORNIA

JOB NO. 151094





| Curve Table |        |           |        |
|-------------|--------|-----------|--------|
| Curve       | Radius | Delta     | Length |
| C1          | 32.00' | 22°28'10" | 12.55' |
| C2          | 19.00' | 93°19'20" | 30.95' |

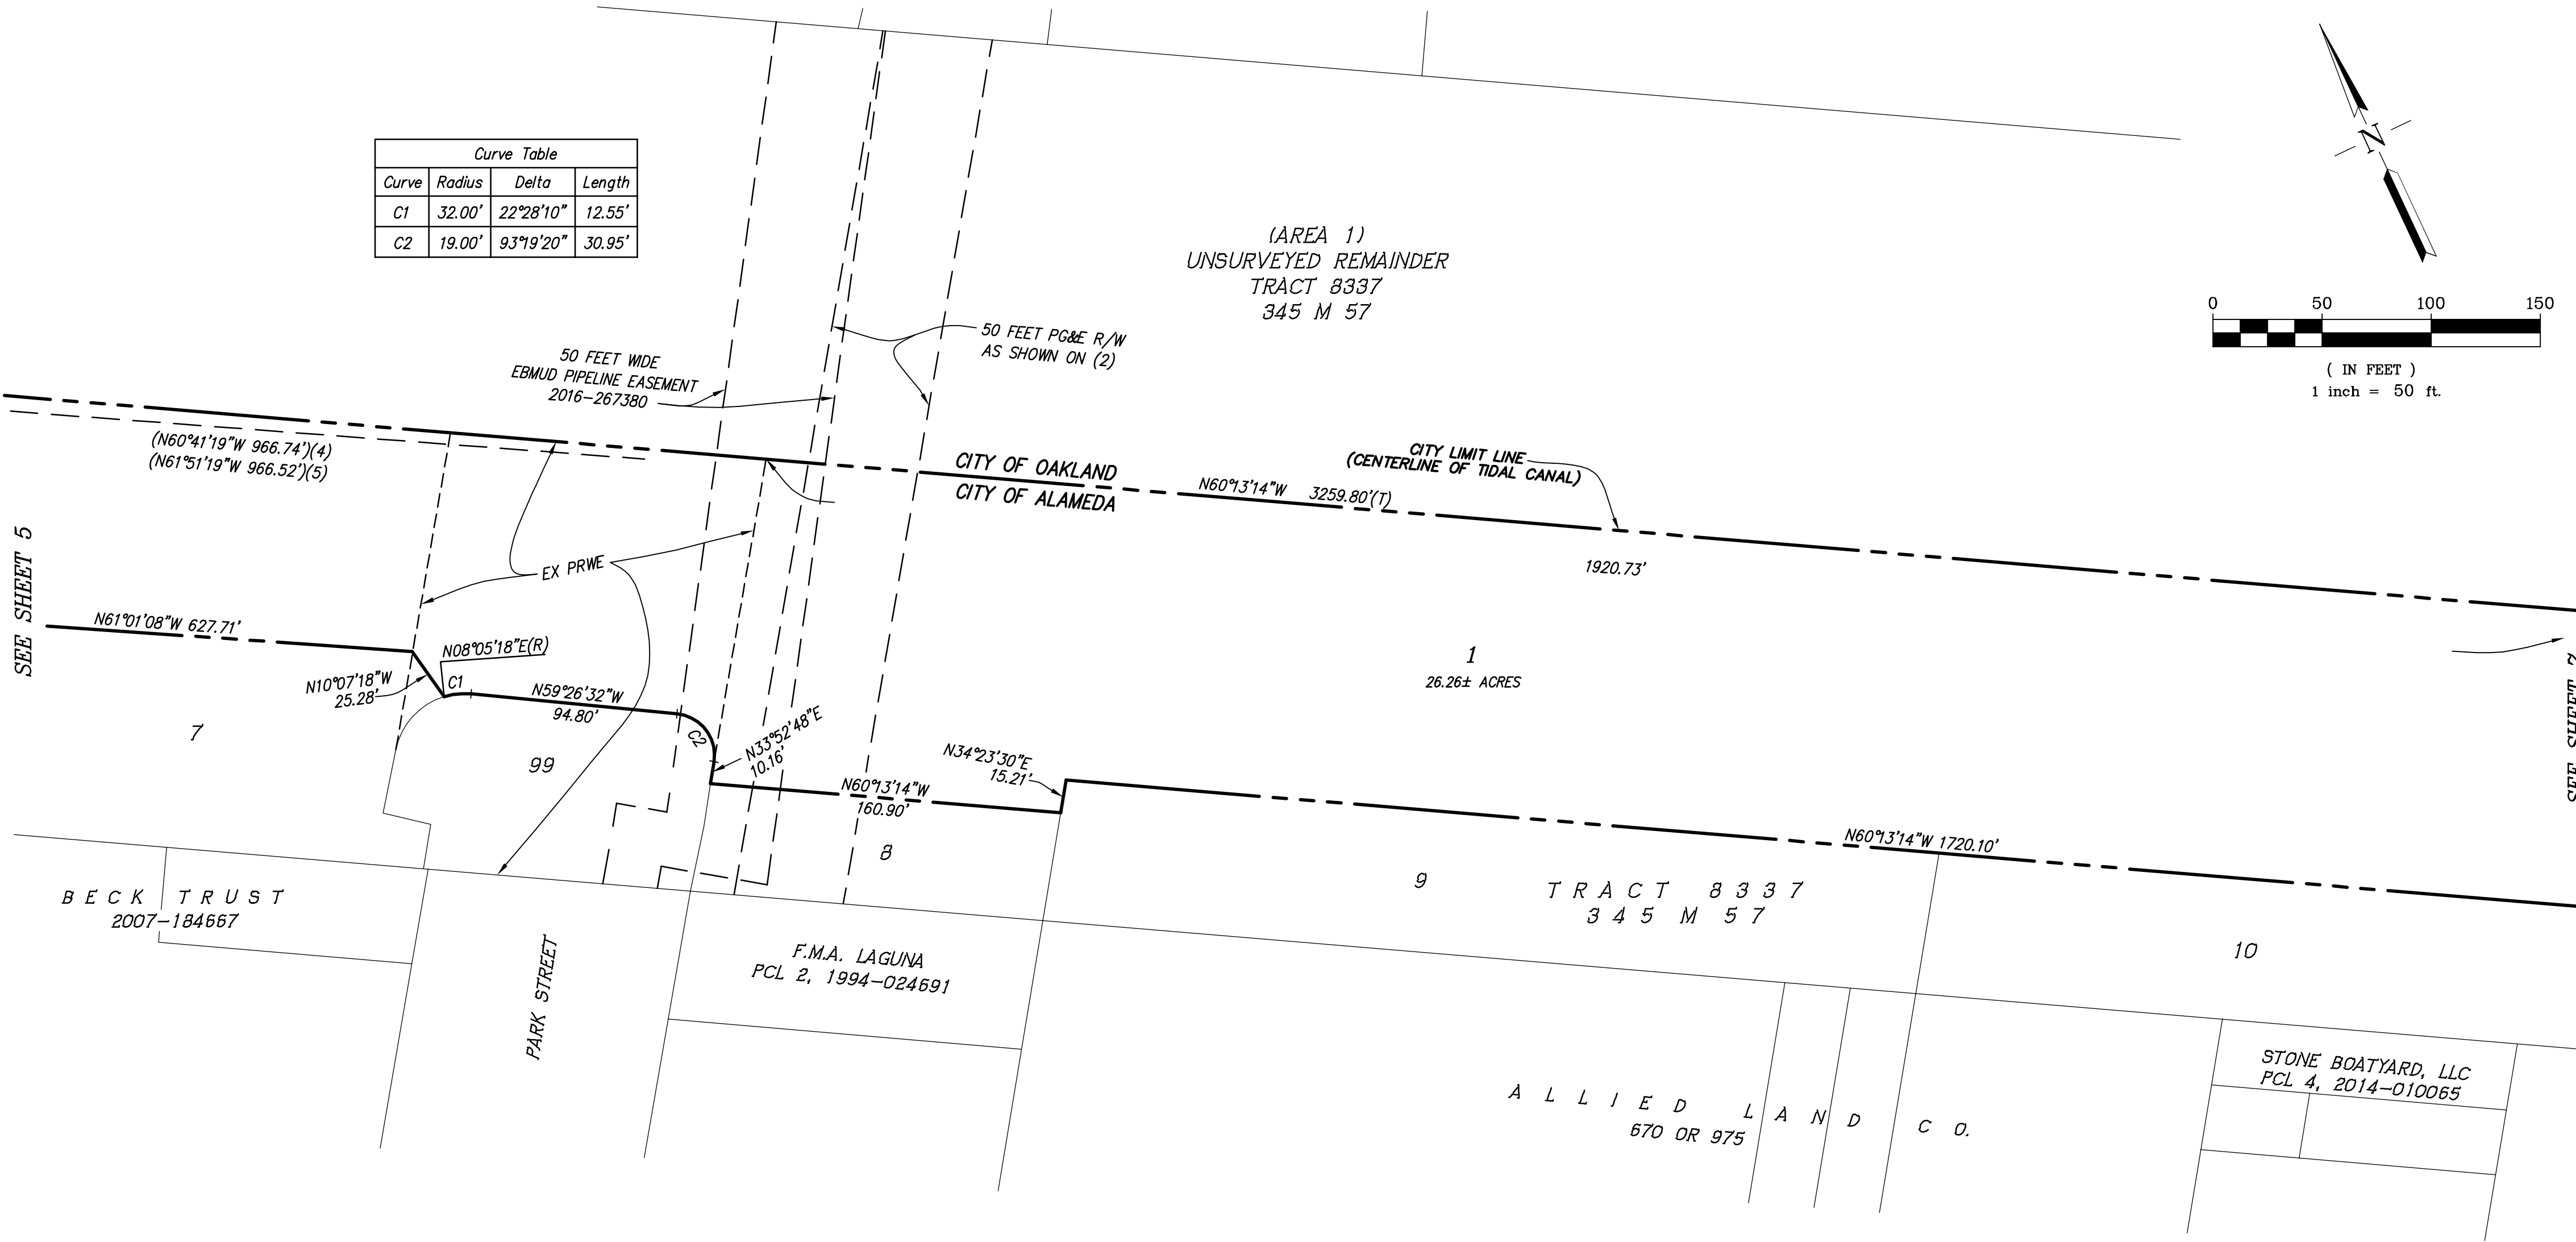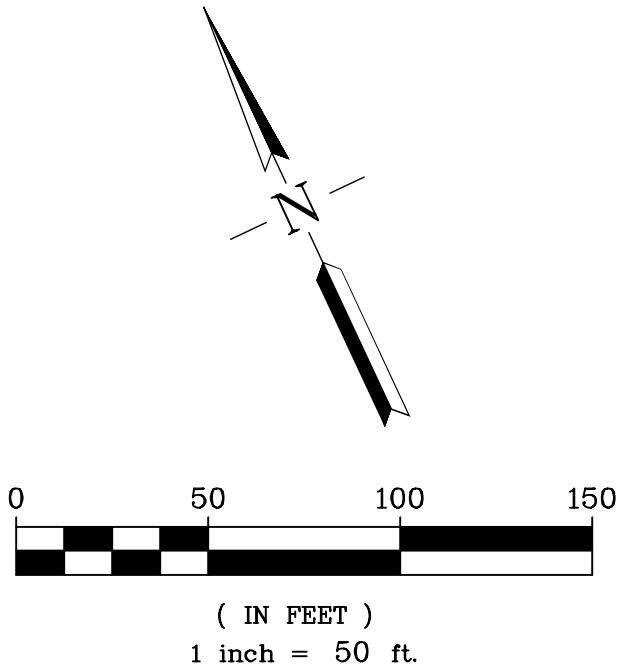

REFERENCES:

- (1) 278 DEEDS 59
- (2) RECORD OF SURVEY NO. 1245, 18 R/S 63
- (3) HARBOR LINES, SAN FRANCISCO BAY, CALIFORNIA BY U.S. ENGINEER OFFICE DATED SEPTEMBER 19, 1940 ON FILE WITH THE PORT OF OAKLAND
- (4) OAKLAND AND ALAMEDA HARBOR LINES AND CITY LIMIT LINE BY GREINER/BISSELL & KARN DATED AUGUST 12, 1993 ON FILE WITH THE PORT OF OAKLAND, PORT FILE #3-40
- (5) FINDINGS AND CONCLUSIONS OF LAW & JUDGMENT, DECISION OF SUPERIOR COURT, DATED MARCH 12, 1925, FILED WITH COUNTY CLERK MARCH 14, 1925
- (6) QUITCLAIM DEED 4513 OR 199
- (7) TRACT 8337, 345 M 57

BASIS OF BEARINGS

THE BASIS OF BEARINGS FOR THIS MAP IS N59°05'47"W BETWEEN TWO FOUND USC&GS MONUMENTS: "CLEM-WALL" AND "FERN-VER". (SEE SHEET 3)

LEGEND

|  |                                                                        |  |             |                                              |
|--|------------------------------------------------------------------------|--|-------------|----------------------------------------------|
|  | TRACT BOUNDARY LINE                                                    |  | COEE        | CORPS OF ENGINEERS EASEMENT                  |
|  | LOT LINE                                                               |  | COxxx       | CORPS OF ENGINEERS POINT NUMBERS PER (2)&(3) |
|  | MONUMENT LINE                                                          |  | PRWE        | PUBLIC RIGHT OF WAY EASEMENT                 |
|  | TIE LINE                                                               |  | SF          | SQUARE FEET                                  |
|  | NEW EASEMENT LINE AS NOTED                                             |  | (M-M)       | MONUMENT TO MONUMENT                         |
|  | EXISTING EASEMENT LINE AS NOTED                                        |  | (R)         | RADIAL                                       |
|  | EXISTING LOT LINE                                                      |  | (T)         | TOTAL                                        |
|  | FOUND USC&GS MONUMENT AS NOTED PER (2), STANDARD TRAVERSE STATION DISK |  | ( DATA )(1) | RECORD DATA & REFERENCE                      |
|  | DIMENSION POINT, NOTHING FOUND, NOTHING SET                            |  | USC&GS      | UNITED STATES COAST & GEODETIC SURVEYS       |
|  | FOUND 5/8" REBAR & CAP, STAMPED LS 6630 PER(7)                         |  |             |                                              |

TRACT 8570  
(PORTION) OAKLAND INNER HARBOR TIDAL CANAL


BEING A SUBDIVISION OF LOT 2 OF TRACT 8337  
RECORDED IN BOOK 345 OF MAPS AT PAGES 57-70  
OFFICIAL RECORDS OF ALAMEDA COUNTY

CITY OF ALAMEDA  
ALAMEDA COUNTY, CALIFORNIA

RUGGERI-JENSEN-AZAR  
CIVIL ENGINEERS, PLANNERS, SURVEYORS  
PLEASANTON, CALIFORNIA  
AUGUST 2023





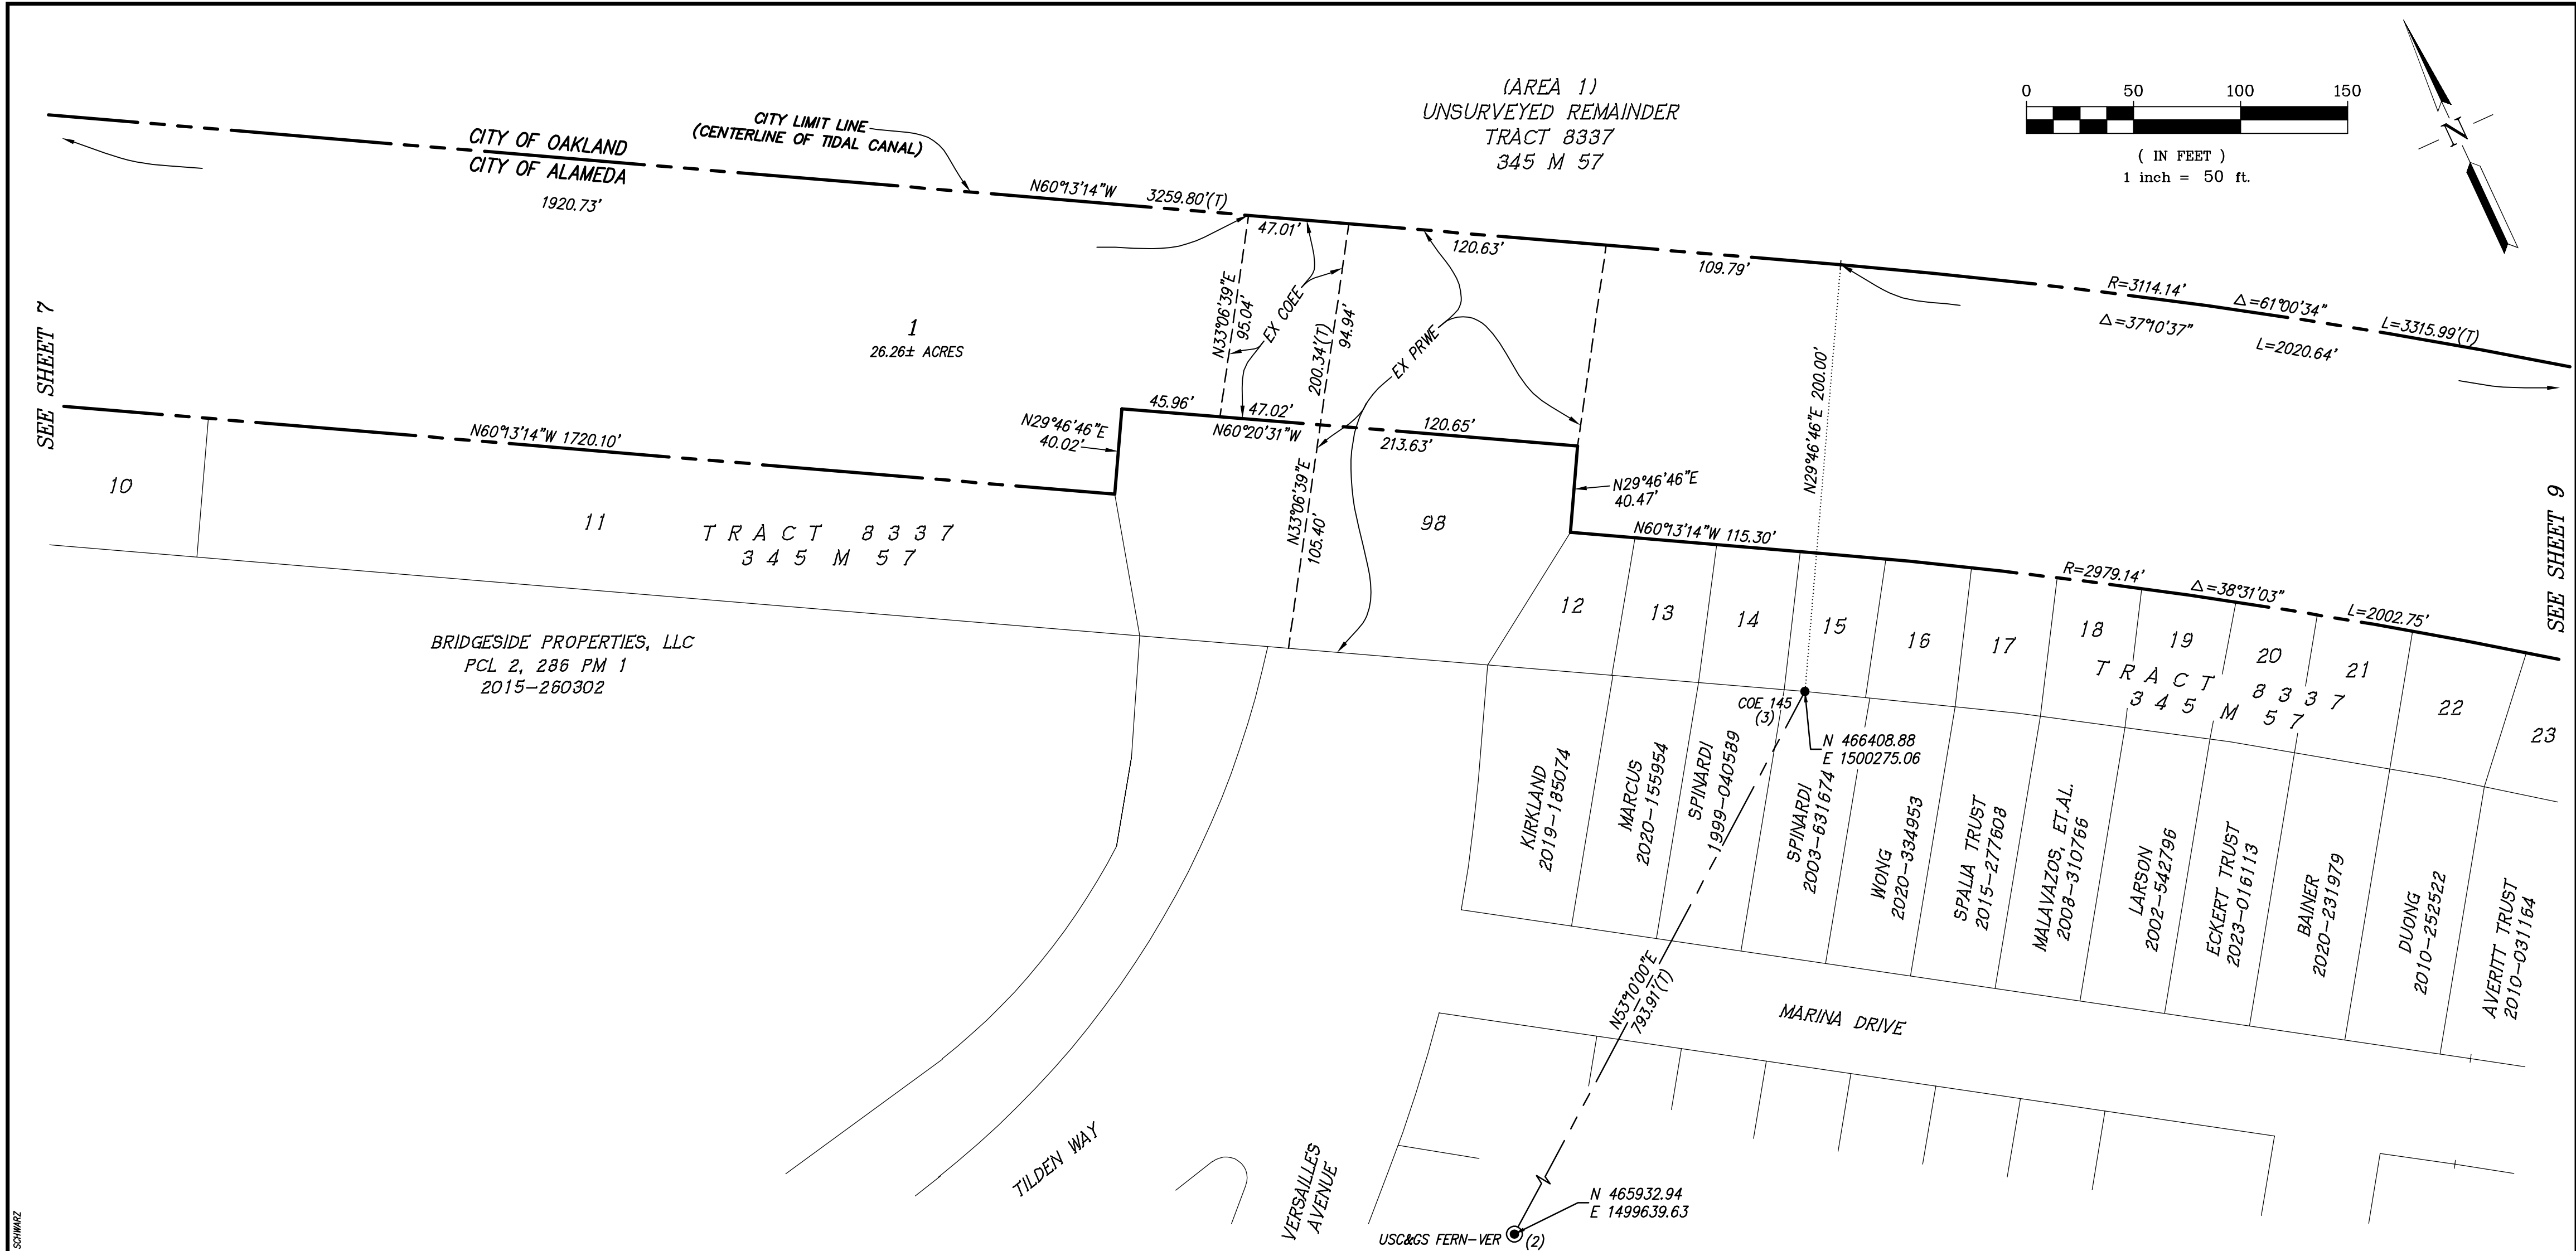

REFERENCES:

- (1) 278 DEEDS 59
- (2) RECORD OF SURVEY NO. 1245, 18 R/S 63
- (3) HARBOR LINES, SAN FRANCISCO BAY, CALIFORNIA BY U.S. ENGINEER OFFICE DATED SEPTEMBER 19, 1940 ON FILE WITH THE PORT OF OAKLAND
- (4) OAKLAND AND ALAMEDA HARBOR LINES AND CITY LIMIT LINE BY GREINER/BISSELL & KARN DATED AUGUST 12, 1993 ON FILE WITH THE PORT OF OAKLAND, PORT FILE #3-40
- (5) FINDINGS AND CONCLUSIONS OF LAW & JUDGMENT, DECISION OF SUPERIOR COURT, DATED MARCH 12, 1925, FILED WITH COUNTY CLERK MARCH 14, 1925
- (6) QUITCLAIM DEED 4513 OR 199
- (7) TRACT 8337, 345 M 57

BASIS OF BEARINGS

THE BASIS OF BEARINGS FOR THIS MAP IS N59°05'47"W BETWEEN TWO FOUND USC&GS MONUMENTS: "CLEM-WALL" AND "FERN-VER". (SEE SHEET 3)

LEGEND

|  |                                 |  |                                                                        |
|--|---------------------------------|--|------------------------------------------------------------------------|
|  | TRACT BOUNDARY LINE             |  | FOUND USC&GS MONUMENT AS NOTED PER (2), STANDARD TRAVERSE STATION DISK |
|  | LOT LINE                        |  | DIMENSION POINT, NOTHING FOUND, NOTHING SET                            |
|  | MONUMENT LINE                   |  | FOUND 5/8" REBAR & CAP, STAMPED LS 6630 PER(7)                         |
|  | TIE LINE                        |  |                                                                        |
|  | NEW EASEMENT LINE AS NOTED      |  |                                                                        |
|  | EXISTING EASEMENT LINE AS NOTED |  |                                                                        |
|  | EXISTING LOT LINE               |  |                                                                        |
|  | COEE                            |  | CORPS OF ENGINEERS EASEMENT                                            |
|  | COExxx                          |  | CORPS OF ENGINEERS POINT NUMBERS PER (2)&(3)                           |
|  | PRWE                            |  | PUBLIC RIGHT OF WAY EASEMENT                                           |
|  | SF                              |  | SQUARE FEET                                                            |
|  | (M-M)                           |  | MONUMENT TO MONUMENT                                                   |
|  | (R)                             |  | RADIAL                                                                 |
|  | (T)                             |  | TOTAL                                                                  |
|  | (DATA )(1)                      |  | RECORD DATA & REFERENCE                                                |
|  | USC&GS                          |  | UNITED STATES COAST & GEODETIC SURVEYS                                 |

TRACT 8570  
(PORTION) OAKLAND INNER HARBOR TIDAL CANAL


BEING A SUBDIVISION OF LOT 2 OF TRACT 8337  
RECORDED IN BOOK 345 OF MAPS AT PAGES 57-70  
OFFICIAL RECORDS OF ALAMEDA COUNTY

CITY OF ALAMEDA  
ALAMEDA COUNTY, CALIFORNIA

RUGGERI-JENSEN-AZAR  
CIVIL ENGINEERS, PLANNERS, SURVEYORS  
PLEASANTON, CALIFORNIA  
AUGUST 2023



C:\Users\151094\MapInfo\Map\TRACT 8570\TRACT 8570-145030.DWG 7/27/2023 9:12:56 AM ZACHARY SCHWABZ

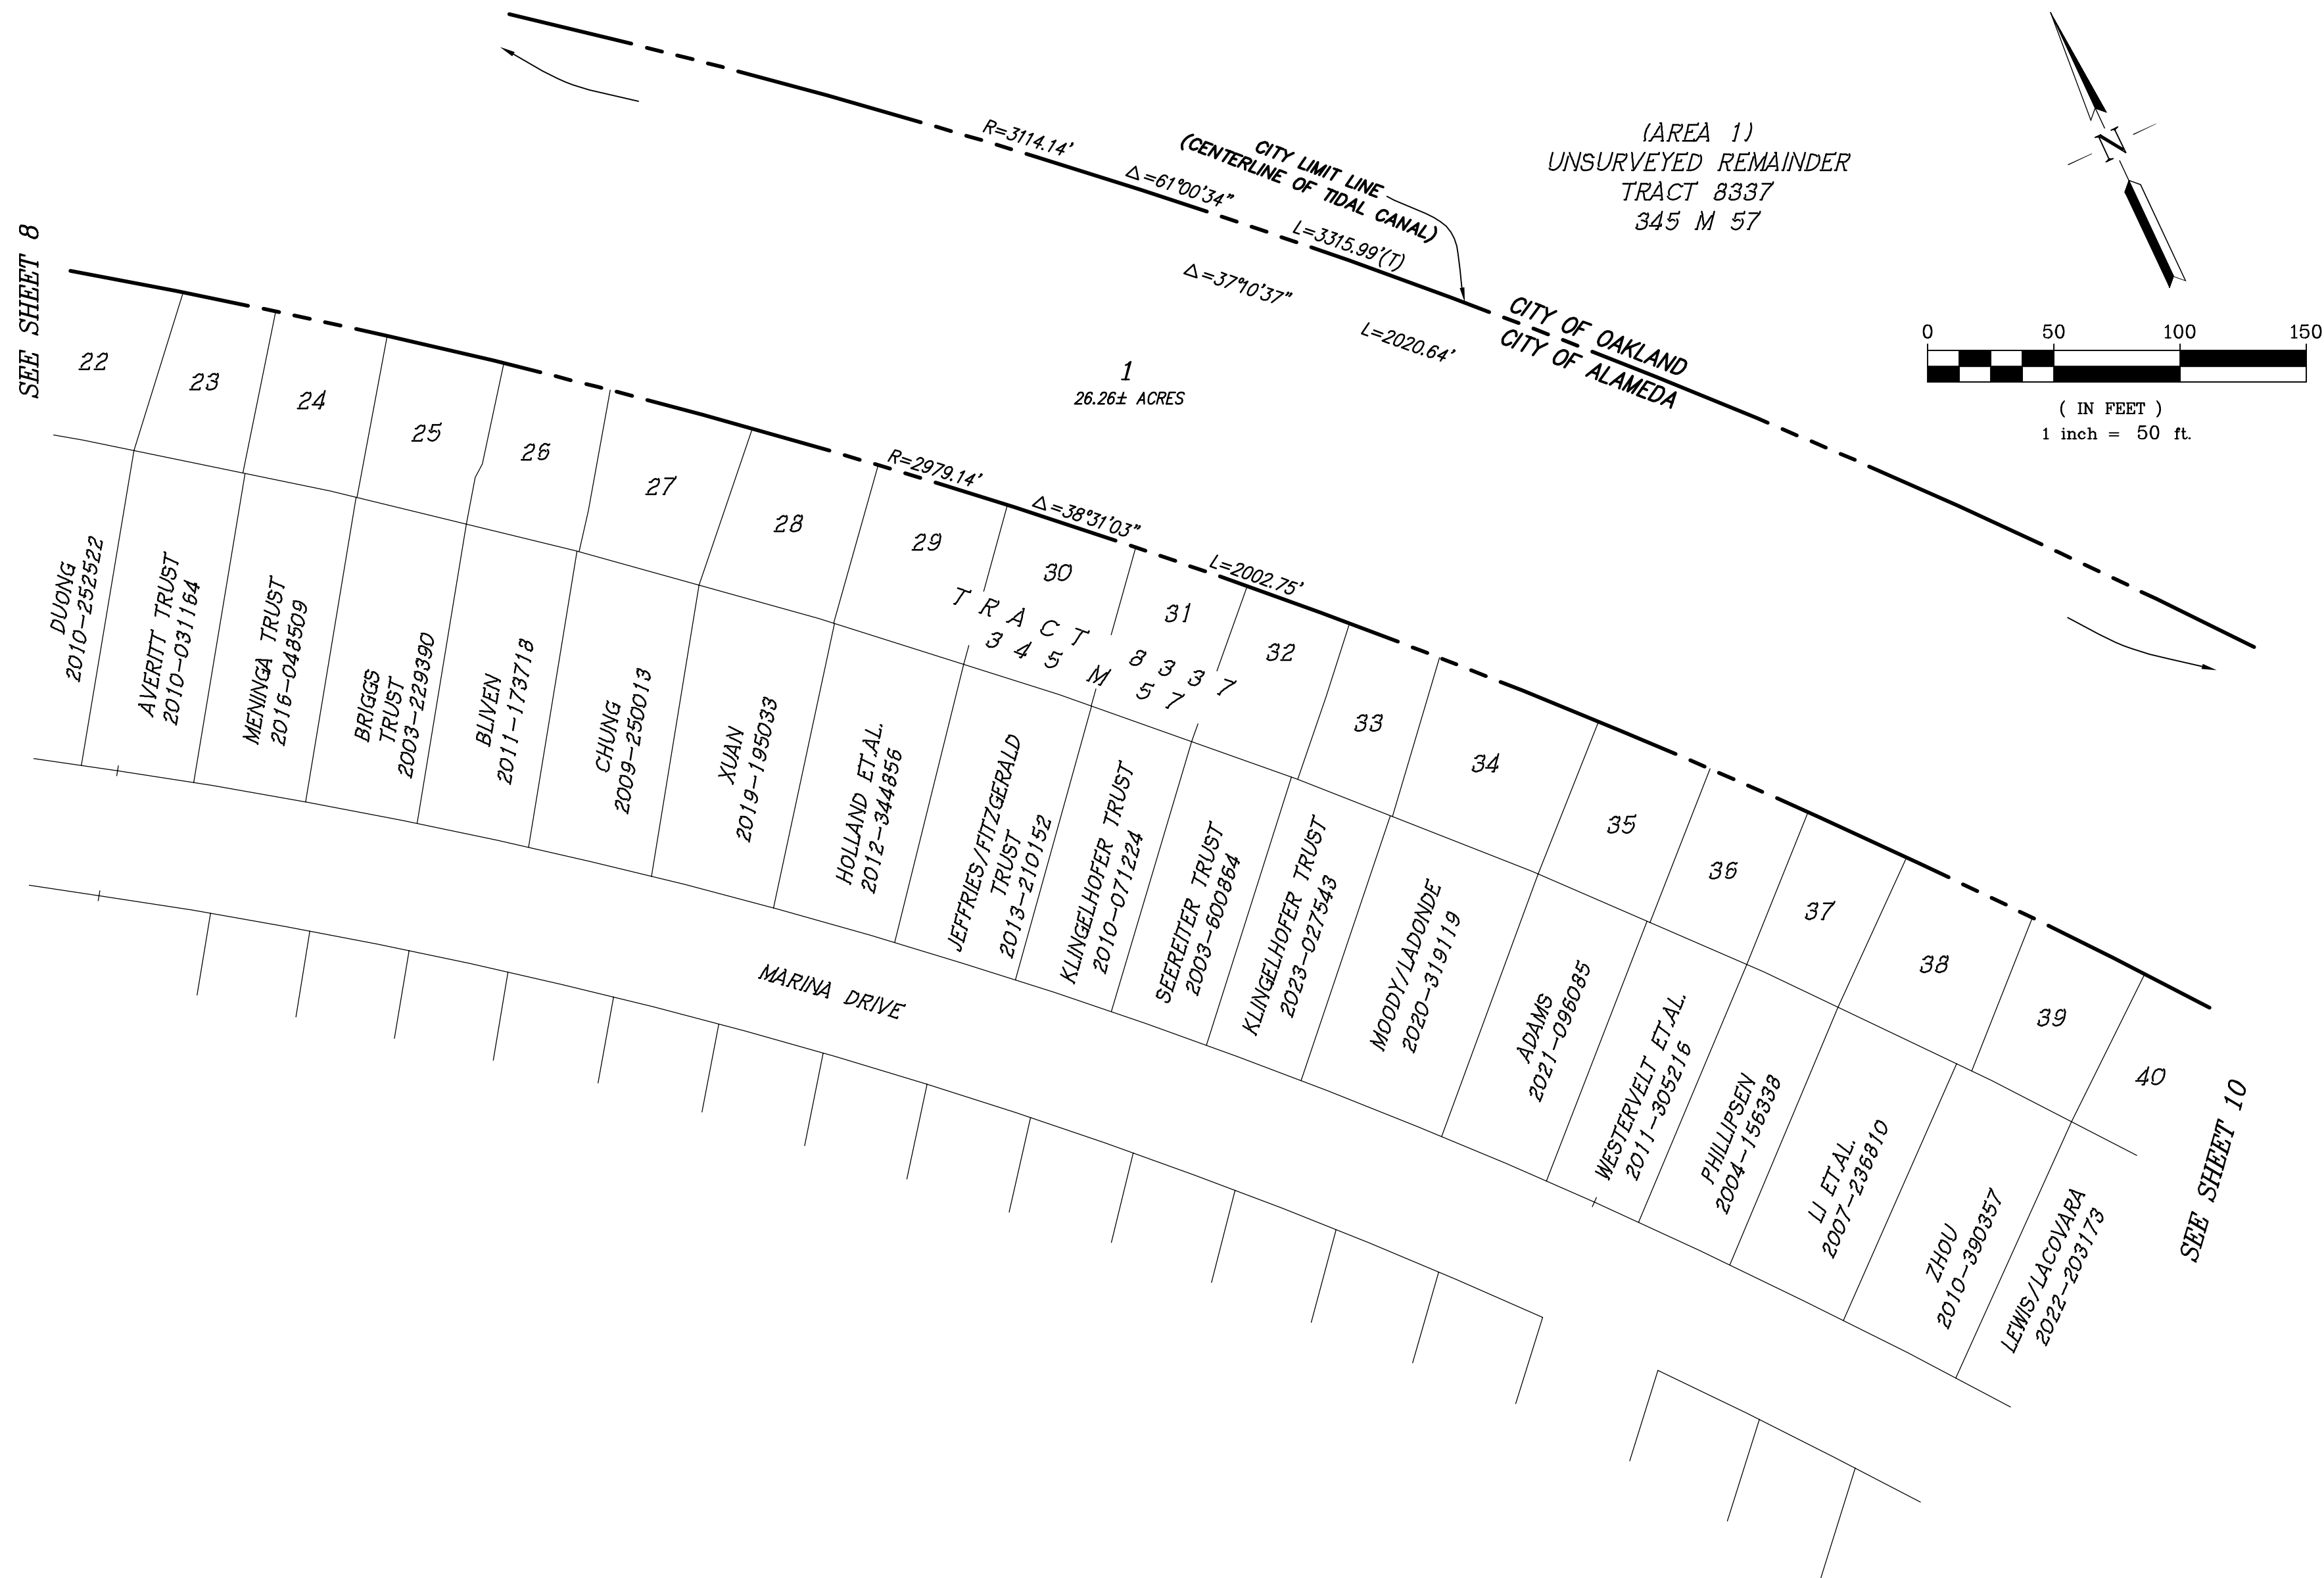

#### REFERENCES:

- (1) 278 DEEDS 59
- (2) RECORD OF SURVEY NO. 1245, 18 R/S 63
- (3) HARBOR LINES, SAN FRANCISCO BAY, CALIFORNIA BY U.S. ENGINEER OFFICE DATED SEPTEMBER 19, 1940 ON FILE WITH THE PORT OF OAKLAND
- (4) OAKLAND AND ALAMEDA HARBOR LINES AND CITY LIMIT LINE BY GREINER/BISSELL & KARN DATED AUGUST 12, 1993 ON FILE WITH THE PORT OF OAKLAND, PORT FILE #3-40
- (5) FINDINGS AND CONCLUSIONS OF LAW & JUDGMENT, DECISION OF SUPERIOR COURT, DATED MARCH 12, 1925, FILED WITH COUNTY CLERK MARCH 14, 1925
- (6) QUITCLAIM DEED 4513 OR 199

#### BASIS OF BEARINGS

THE BASIS OF BEARINGS FOR THIS MAP IS N59°05'47"W BETWEEN TWO FOUND USC&GS MONUMENTS: "CLEM-WALL" AND "FERN-VER". (SEE SHEET 3)

#### LEGEND

|             |                                                                        |
|-------------|------------------------------------------------------------------------|
| — — — — —   | TRACT BOUNDARY LINE                                                    |
| - - - - -   | LOT LINE                                                               |
| — — — — —   | MONUMENT LINE                                                          |
| .....       | TIE LINE                                                               |
| - - - - -   | NEW EASEMENT LINE AS NOTED                                             |
| - - - - -   | EXISTING EASEMENT LINE AS NOTED                                        |
| — — — — —   | EXISTING LOT LINE                                                      |
| ●           | FOUND USC&GS MONUMENT AS NOTED PER (2), STANDARD TRAVERSE STATION DISK |
| •           | DIMENSION POINT, NOTHING FOUND, NOTHING SET                            |
| COEE        | CORPS OF ENGINEERS EASEMENT                                            |
| COExxx      | CORPS OF ENGINEERS POINT NUMBERS PER (2)&(3)                           |
| PRWE        | PUBLIC RIGHT OF WAY EASEMENT                                           |
| SF          | SQUARE FEET                                                            |
| (M-M)       | MONUMENT TO MONUMENT                                                   |
| (R)         | RADIAL                                                                 |
| (T)         | TOTAL                                                                  |
| ( DATA )(1) | RECORD DATA & REFERENCE                                                |
| USC&GS      | UNITED STATES COAST & GEODETIC SURVEYS                                 |

## TRACT 8570 (PORTION) OAKLAND INNER HARBOR TIDAL CANAL

BEING A SUBDIVISION OF LOT 2 OF TRACT 8337  
RECORDED IN BOOK 345 OF MAPS AT PAGES 57-70  
OFFICIAL RECORDS OF ALAMEDA COUNTY

CITY OF ALAMEDA  
ALAMEDA COUNTY, CALIFORNIA


RUGGERI-JENSEN-AZAR  
CIVIL ENGINEERS, PLANNERS, SURVEYORS  
PLEASANTON, CALIFORNIA  
AUGUST 2023







C:\Users\15108\OneDrive\Map\Map\TRACT 8570\TRACT 8570-14512.DWG 7/16/2023 1:40:22 PM ZACHARY SCHWAB

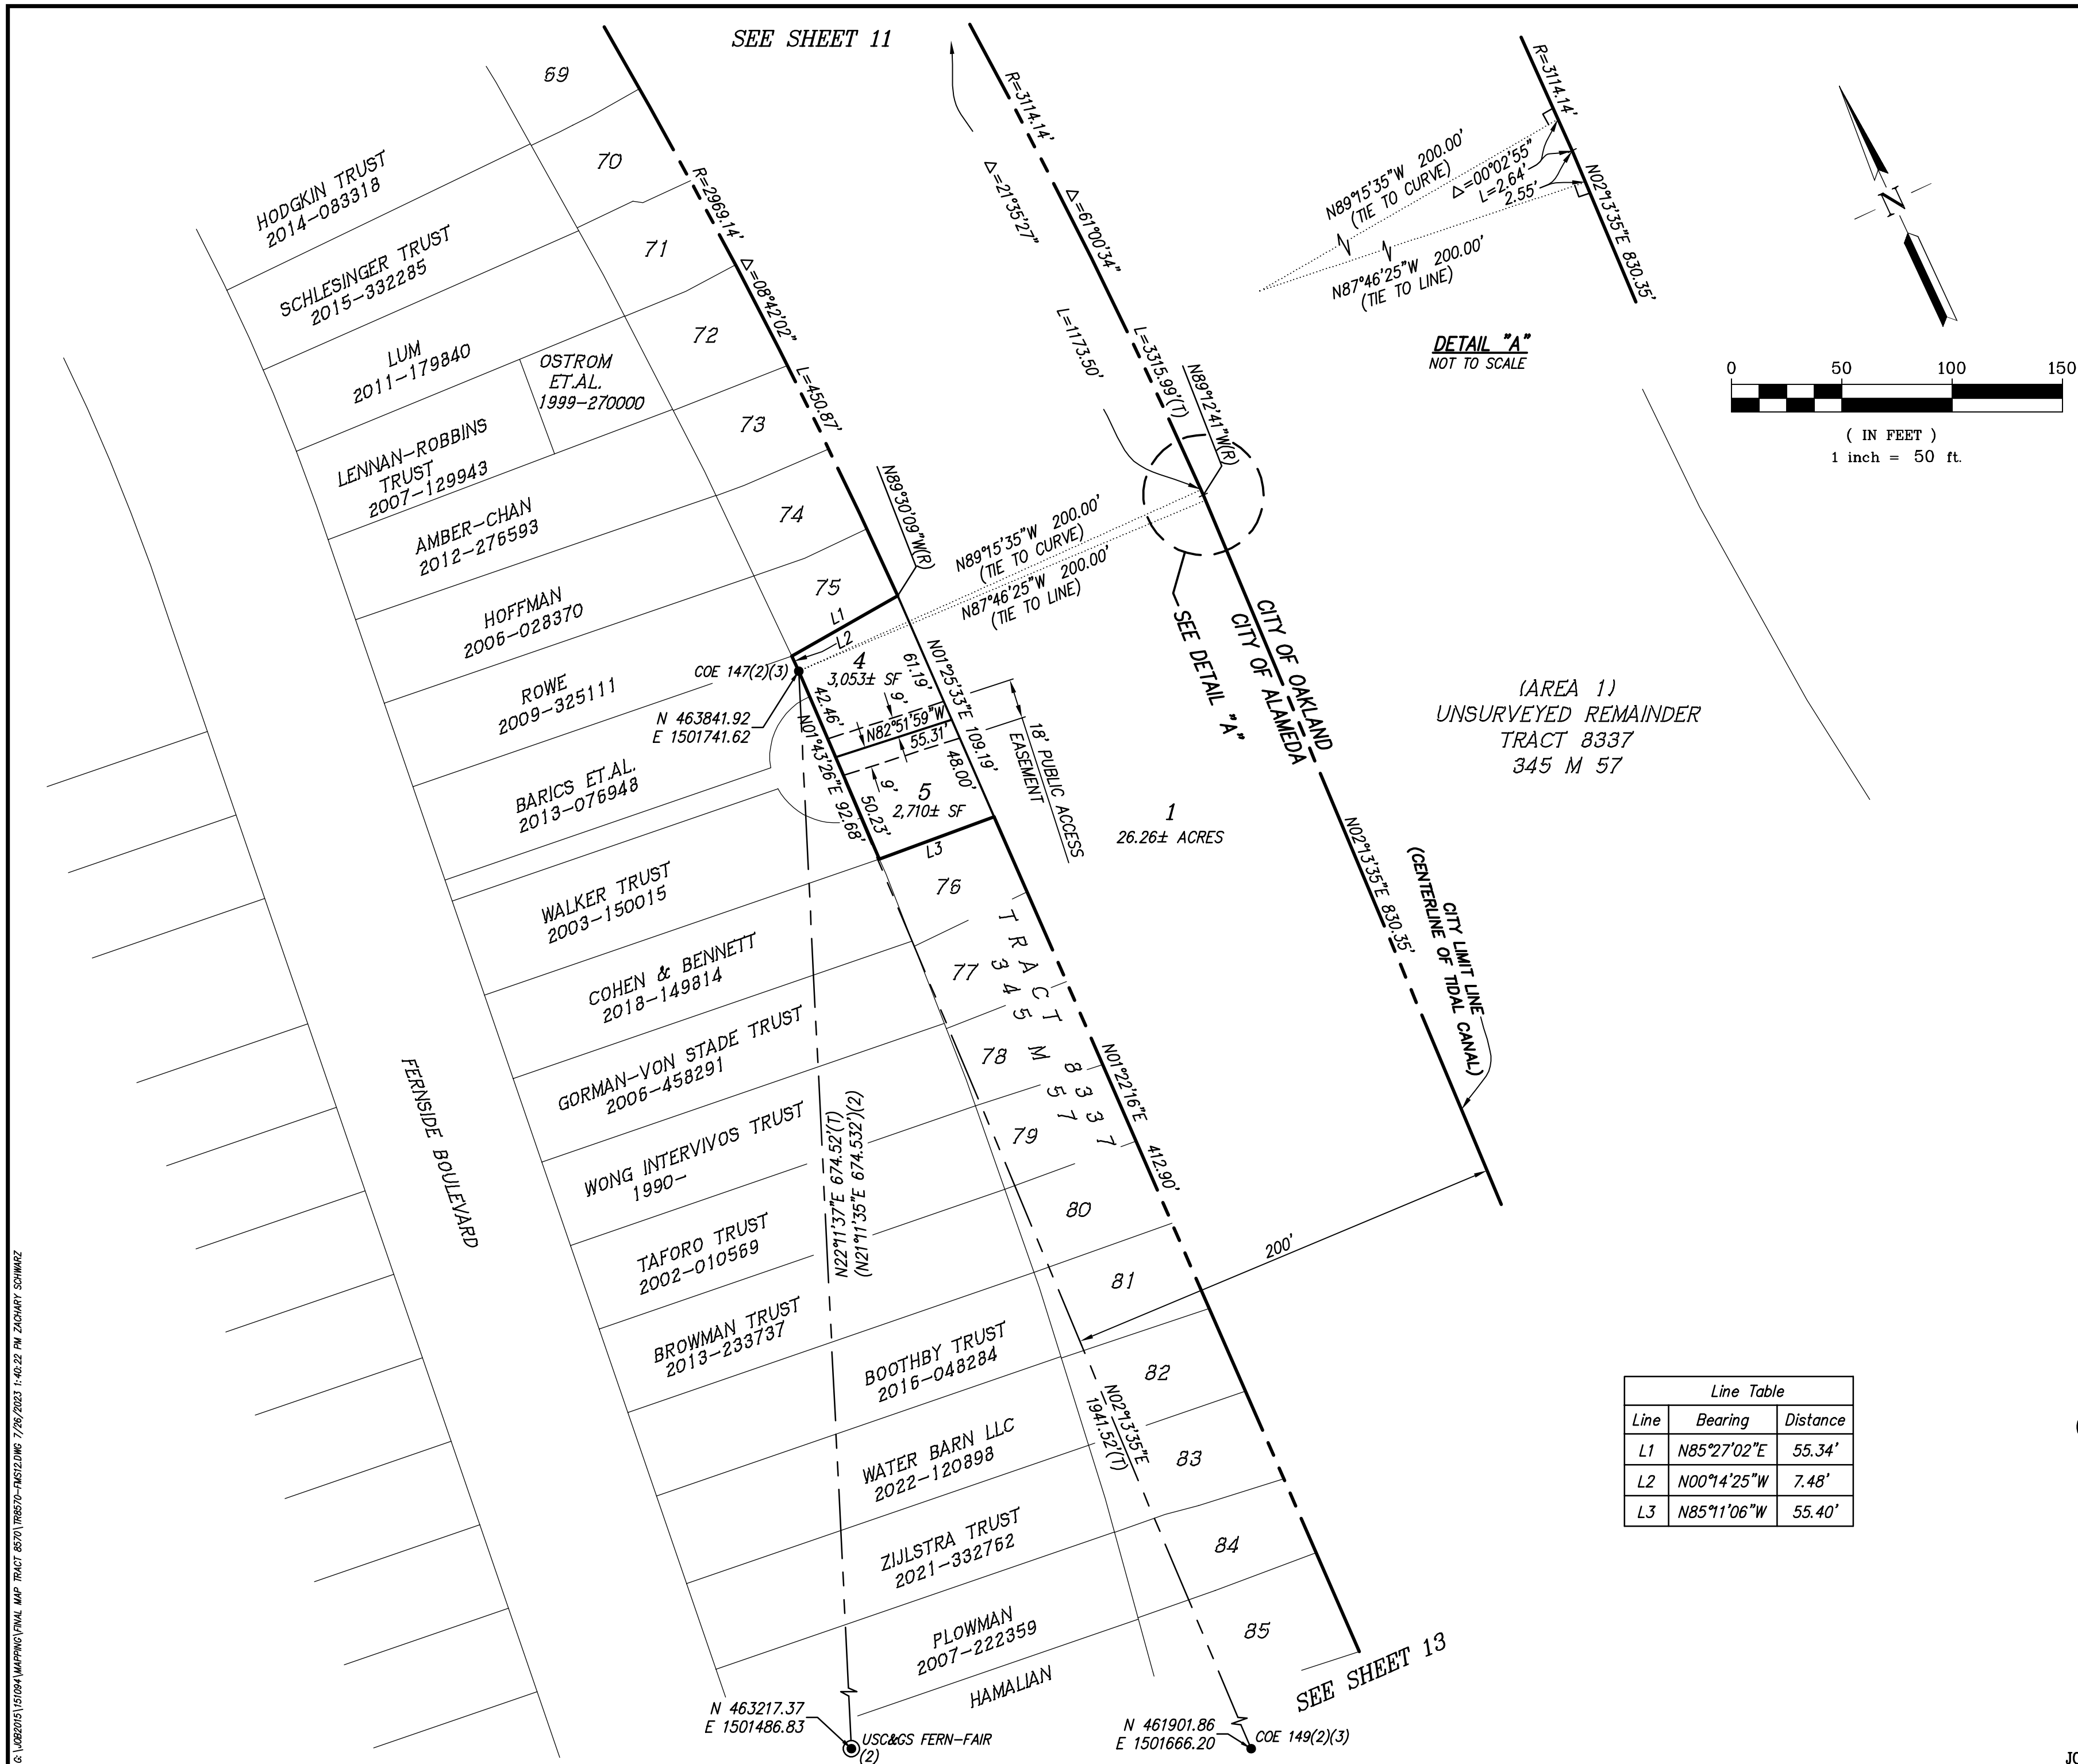

REFERENCES:


- (1) 278 DEEDS 59
- (2) RECORD OF SURVEY NO. 1245, 18 R/S 63
- (3) HARBOR LINES, SAN FRANCISCO BAY, CALIFORNIA BY U.S. ENGINEER OFFICE DATED SEPTEMBER 19, 1940 ON FILE WITH THE PORT OF OAKLAND
- (4) OAKLAND AND ALAMEDA HARBOR LINES AND CITY LIMIT LINE BY GREINER/BISSELL & KARN DATED AUGUST 12, 1993 ON FILE WITH THE PORT OF OAKLAND, PORT FILE #3-40
- (5) FINDINGS AND CONCLUSIONS OF LAW & JUDGMENT, DECISION OF SUPERIOR COURT, DATED MARCH 12, 1925, FILED WITH COUNTY CLERK MARCH 14, 1925
- (6) QUITCLAIM DEED 4513 OR 199

BASIS OF BEARINGS

THE BASIS OF BEARINGS FOR THIS MAP IS N59°05'47"W BETWEEN TWO FOUND USC&GS MONUMENTS: "CLEM-WALL" AND "FERN-VER". (SEE SHEET 3)

LEGEND

- TRACT BOUNDARY LINE
  - LOT LINE
  - MONUMENT LINE
  - TIE LINE
  - NEW EASEMENT LINE AS NOTED
  - EXISTING EASEMENT LINE AS NOTED
  - EXISTING LOT LINE
- FOUND USC&GS MONUMENT AS NOTED PER (2), STANDARD TRAVERSE STATION DISK
- DIMENSION POINT, NOTHING FOUND, NOTHING SET
- COEE CORPS OF ENGINEERS EASEMENT
- COExxx CORPS OF ENGINEERS POINT NUMBERS PER (2)&(3)
- PRWE PUBLIC RIGHT OF WAY EASEMENT
- SF SQUARE FEET
- (M-M) MONUMENT TO MONUMENT
- (R) RADIAL
- (T) TOTAL
- ( DATA )(1) RECORD DATA & REFERENCE
- USC&GS UNITED STATES COAST & GEODETIC SURVEYS

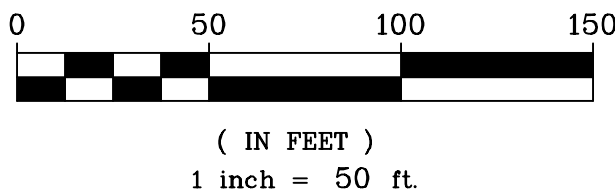

| Line Table |             |          |
|------------|-------------|----------|
| Line       | Bearing     | Distance |
| L1         | N85°27'02"E | 55.34'   |
| L2         | N00°14'25"W | 7.48'    |
| L3         | N85°11'06"W | 55.40'   |

TRACT 8570  
(PORTION) OAKLAND INNER HARBOR TIDAL CANAL


BEING A SUBDIVISION OF LOT 2 OF TRACT 8337  
RECORDED IN BOOK 345 OF MAPS AT PAGES 57-70  
OFFICIAL RECORDS OF ALAMEDA COUNTY

CITY OF ALAMEDA  
ALAMEDA COUNTY, CALIFORNIA

RUGGERI-JENSEN-AZAR  
CIVIL ENGINEERS, PLANNERS, SURVEYORS  
PLEASANTON, CALIFORNIA  
AUGUST 2023



C:\Users\151094\OneDrive\Map\Tract 8570\Tract 8570-Map\Tract 8570-Map.dwg 7/27/2023 9:56:29 AM ZACHARY SCHWARTZ

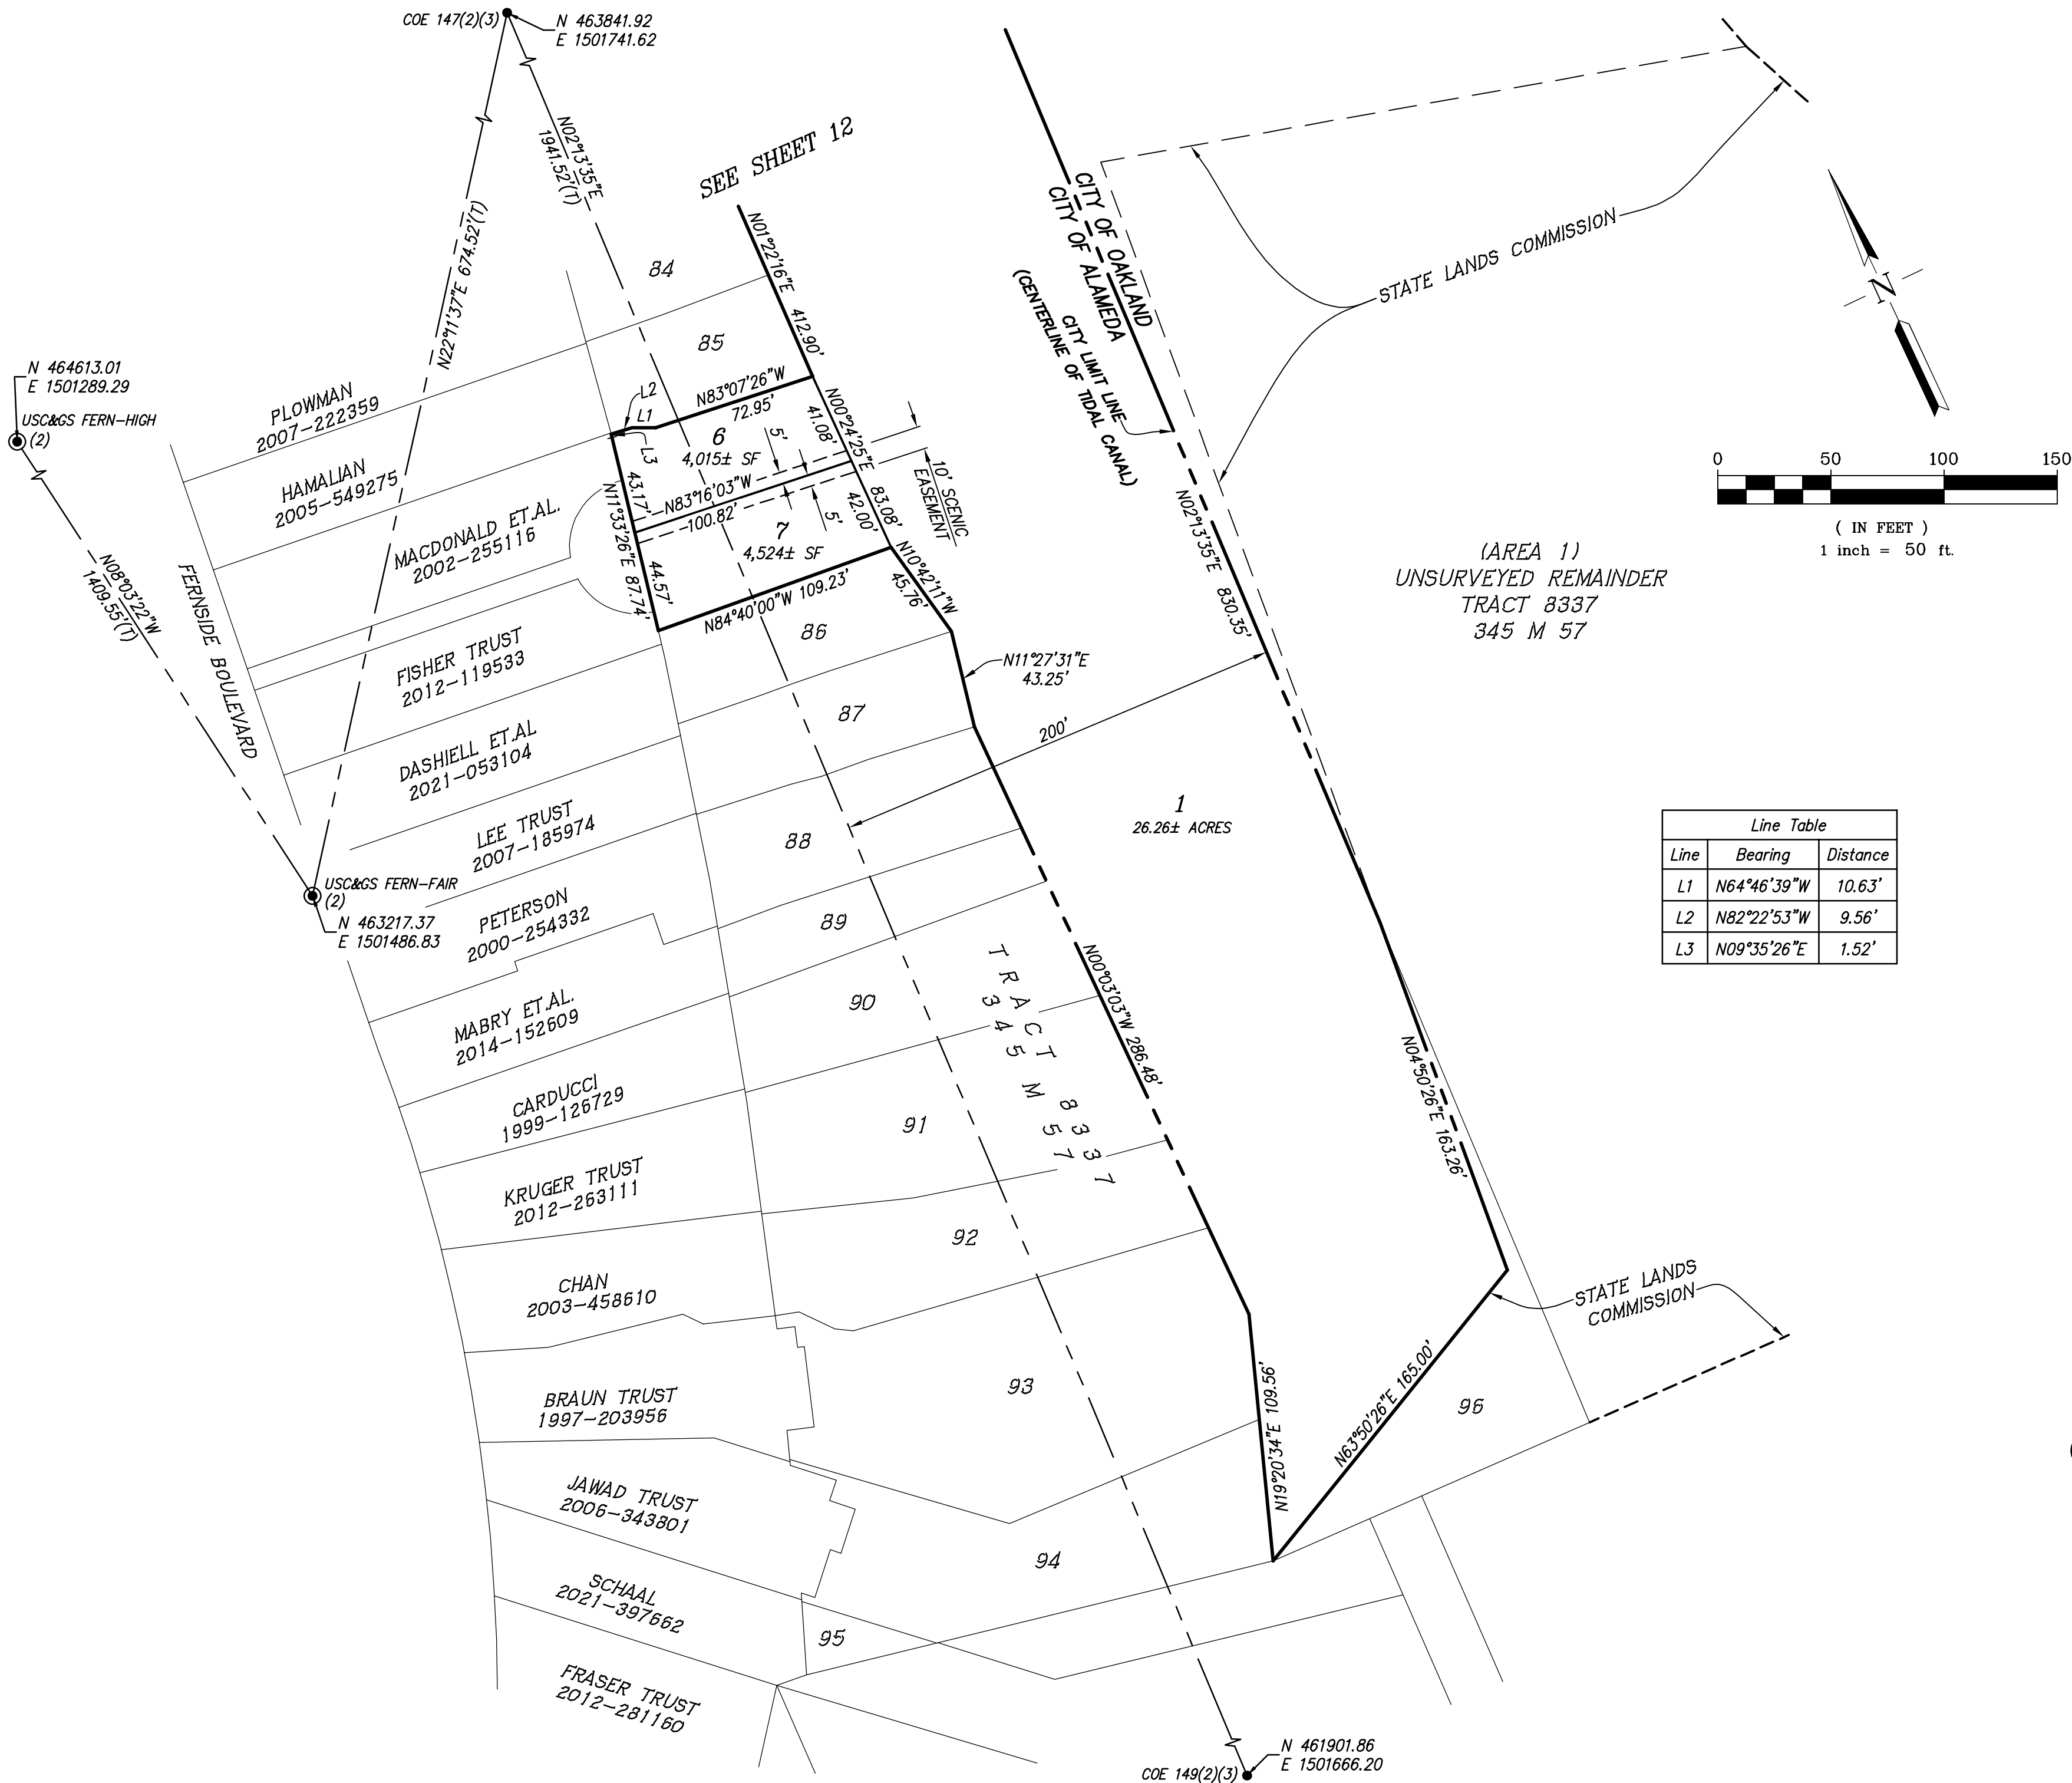

#### REFERENCES:

- (1) 278 DEEDS 59
- (2) RECORD OF SURVEY NO. 1245, 18 R/S 63
- (3) HARBOR LINES, SAN FRANCISCO BAY, CALIFORNIA BY U.S. ENGINEER OFFICE DATED SEPTEMBER 19, 1940 ON FILE WITH THE PORT OF OAKLAND
- (4) OAKLAND AND ALAMEDA HARBOR LINES AND CITY LIMIT LINE BY GREINER/BISSELL & KARN DATED AUGUST 12, 1993 ON FILE WITH THE PORT OF OAKLAND, PORT FILE #3-40
- (5) FINDINGS AND CONCLUSIONS OF LAW & JUDGMENT, DECISION OF SUPERIOR COURT, DATED MARCH 12, 1925, FILED WITH COUNTY CLERK MARCH 14, 1925
- (6) QUITCLAIM DEED 4513 OR 199

#### BASIS OF BEARINGS

THE BASIS OF BEARINGS FOR THIS MAP IS N59°05'47"W BETWEEN TWO FOUND USC&GS MONUMENTS: "CLEM-WALL" AND "FERN-VER". (SEE SHEET 3)

#### LEGEND

- TRACT BOUNDARY LINE
- LOT LINE
- MONUMENT LINE
- TIE LINE
- NEW EASEMENT LINE AS NOTED
- EXISTING EASEMENT LINE AS NOTED
- EXISTING LOT LINE
- FOUND USC&GS MONUMENT AS NOTED PER (2), STANDARD TRAVERSE STATION DISK
- DIMENSION POINT, NOTHING FOUND, NOTHING SET
- COEE CORPS OF ENGINEERS EASEMENT
- COExxx CORPS OF ENGINEERS POINT NUMBERS PER (2)&(3)
- PRWE PUBLIC RIGHT OF WAY EASEMENT
- SF SQUARE FEET
- (M-M) MONUMENT TO MONUMENT
- (R) RADIAL
- (T) TOTAL
- ( DATA )(1) RECORD DATA & REFERENCE
- USC&GS UNITED STATES COAST & GEODETIC SURVEYS

## TRACT 8570 (PORTION) OAKLAND INNER HARBOR TIDAL CANAL

BEING A SUBDIVISION OF LOT 2 OF TRACT 8337  
RECORDED IN BOOK 345 OF MAPS AT PAGES 57-70  
OFFICIAL RECORDS OF ALAMEDA COUNTY

CITY OF ALAMEDA  
ALAMEDA COUNTY, CALIFORNIA

RUGGERI-JENSEN-AZAR  
CIVIL ENGINEERS, PLANNERS, SURVEYORS  
PLEASANTON, CALIFORNIA  
AUGUST 2023