


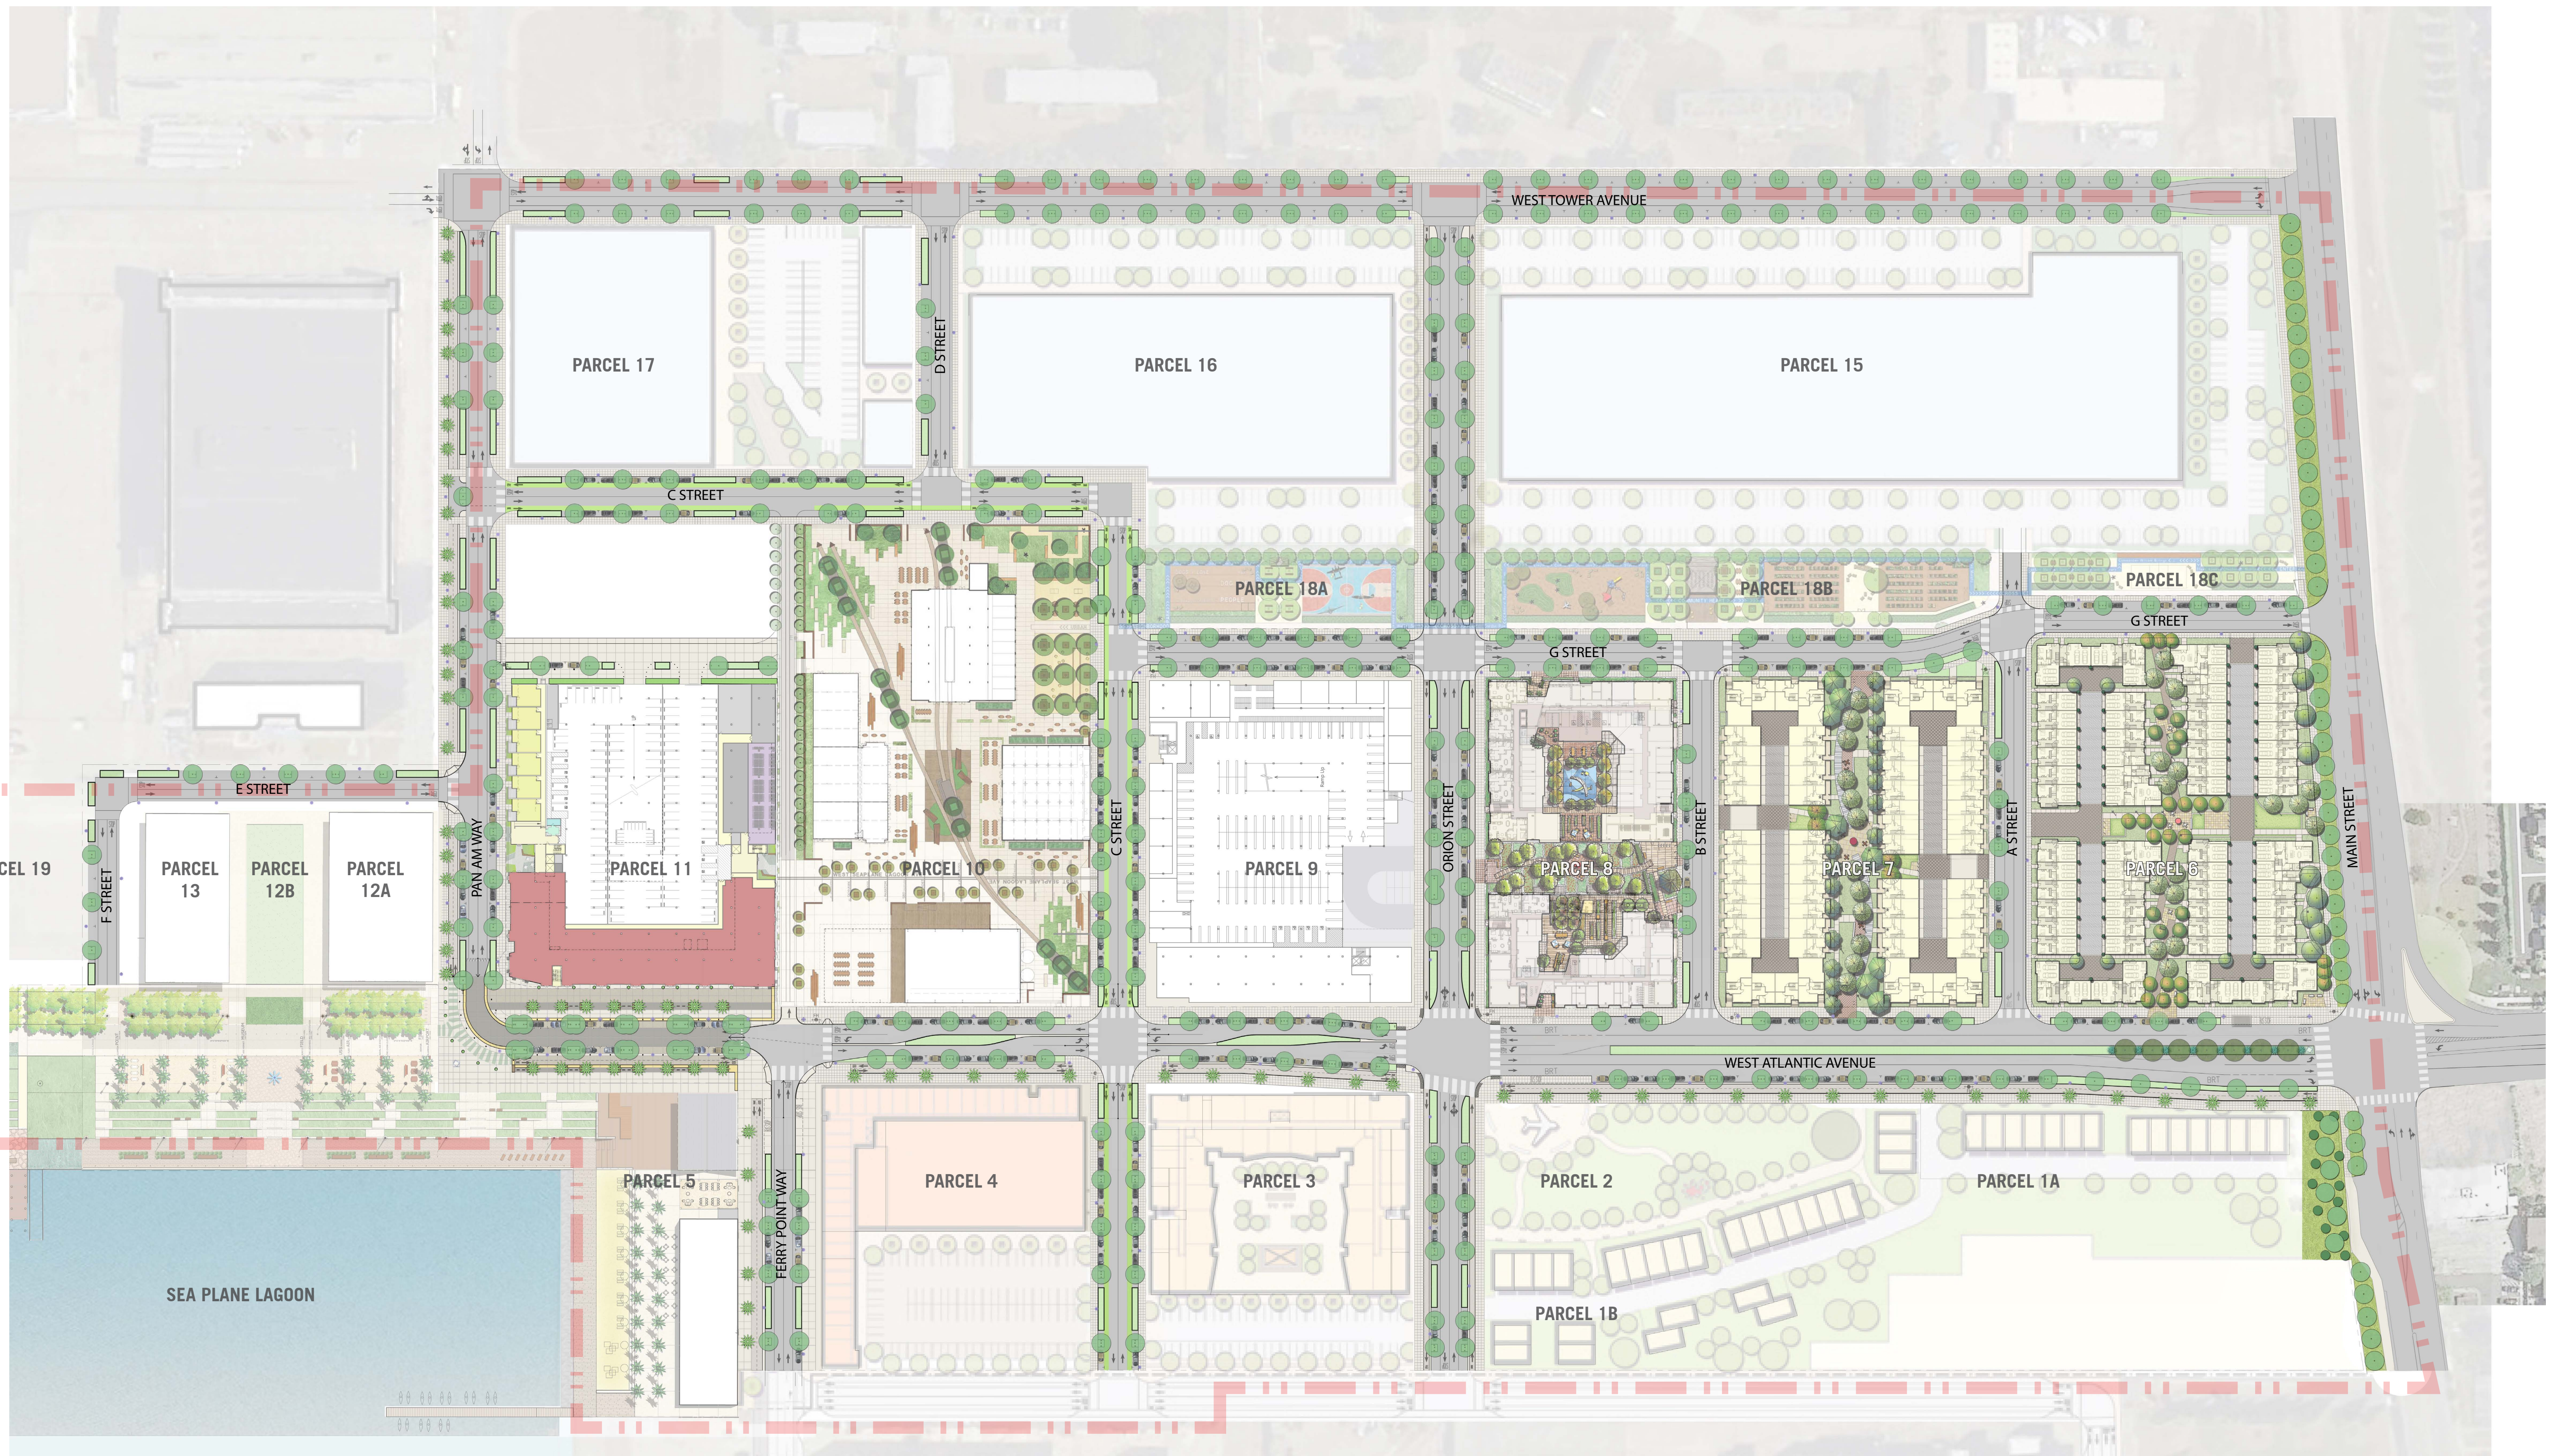

WEST ATLANTIC AVENUE

ALAMEDA, CA


WEST ATLANTIC AVENUE



WEST ATLANTIC AVENUE

ALAMEDA, CA


WEST ATLANTIC AVENUE BLOCKS 6, 7, 8

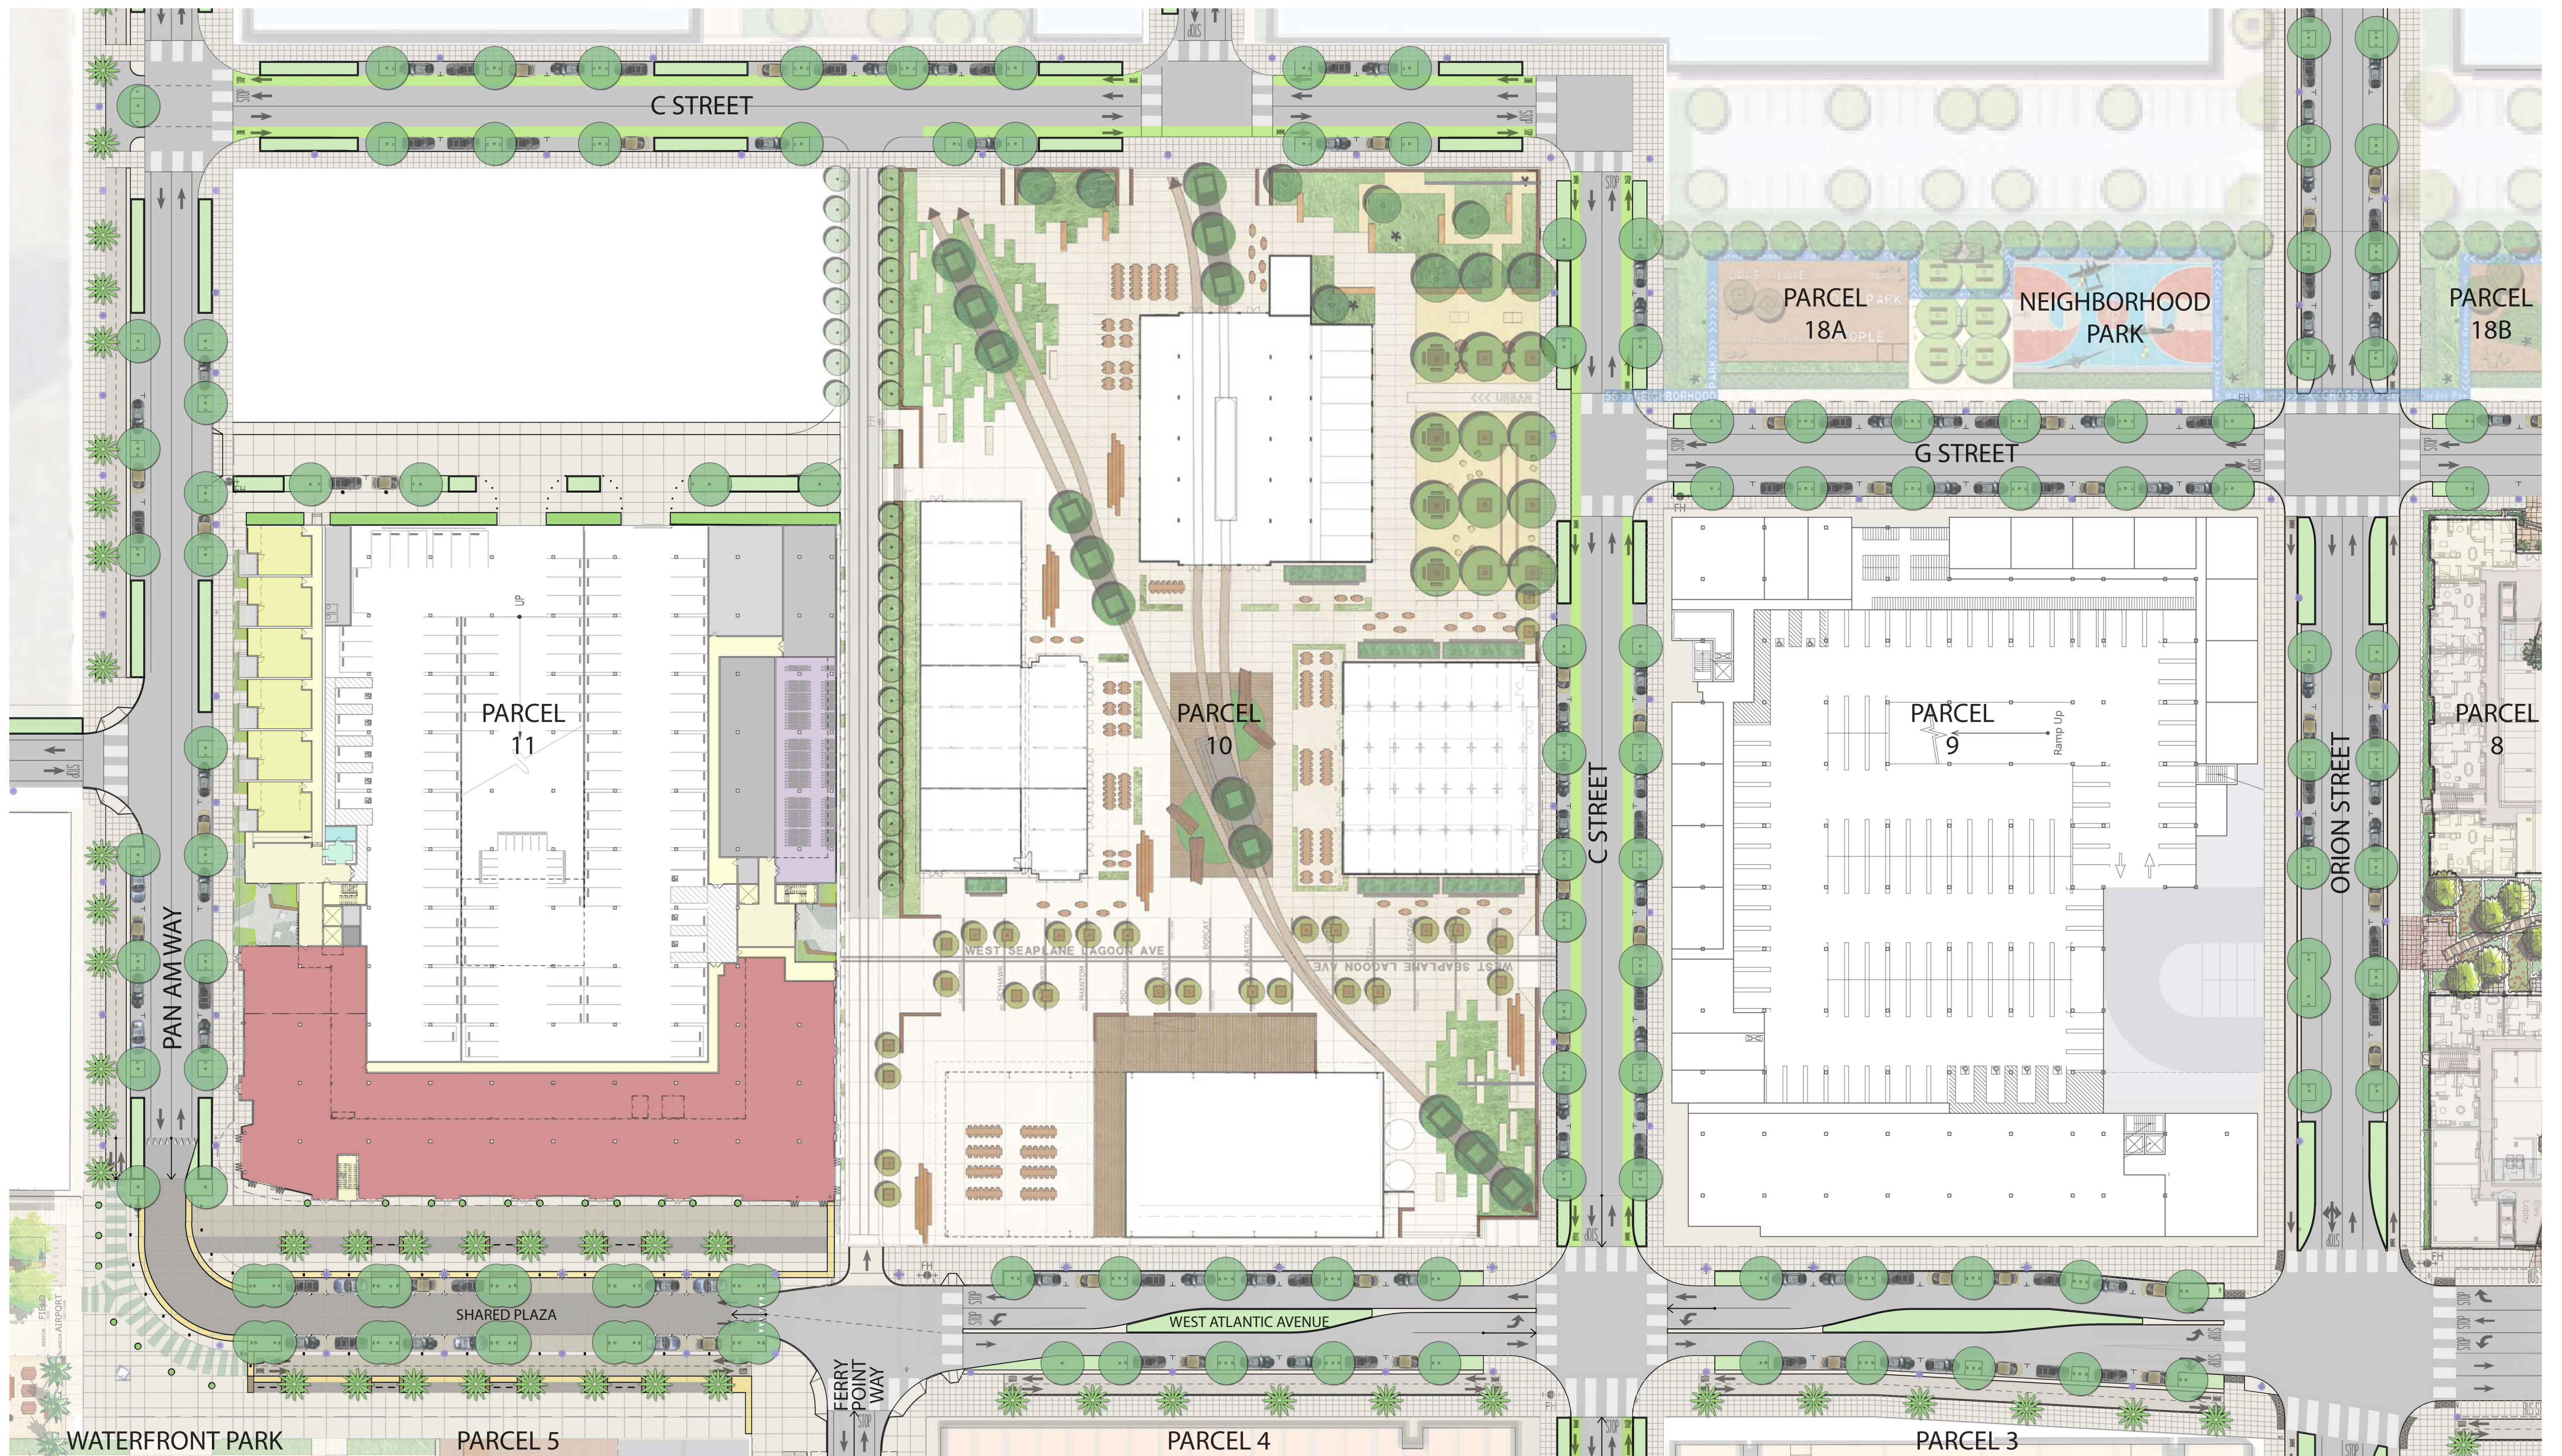


WEST ATLANTIC AVENUE

ALAMEDA, CA


WEST ATLANTIC AVENUE BLOCKS 9, 10, 11

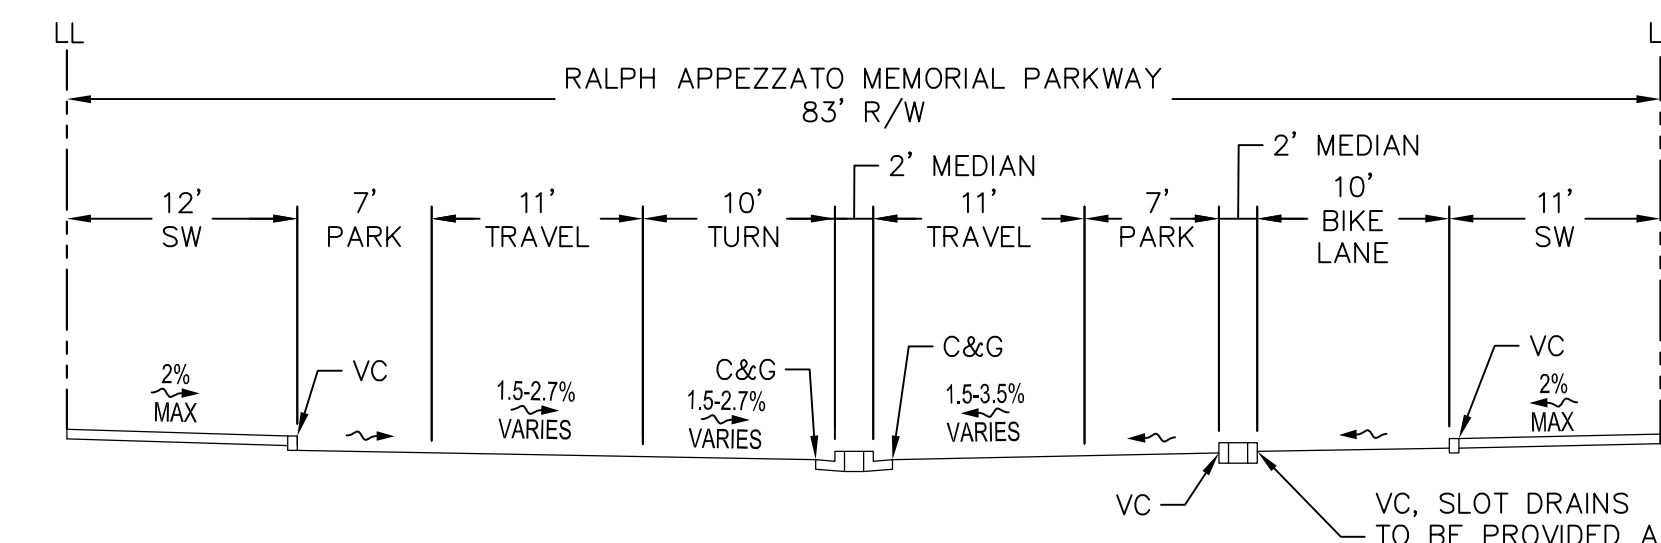


A RALPH APPEZZATO MEMORIAL PARKWAY
NTS

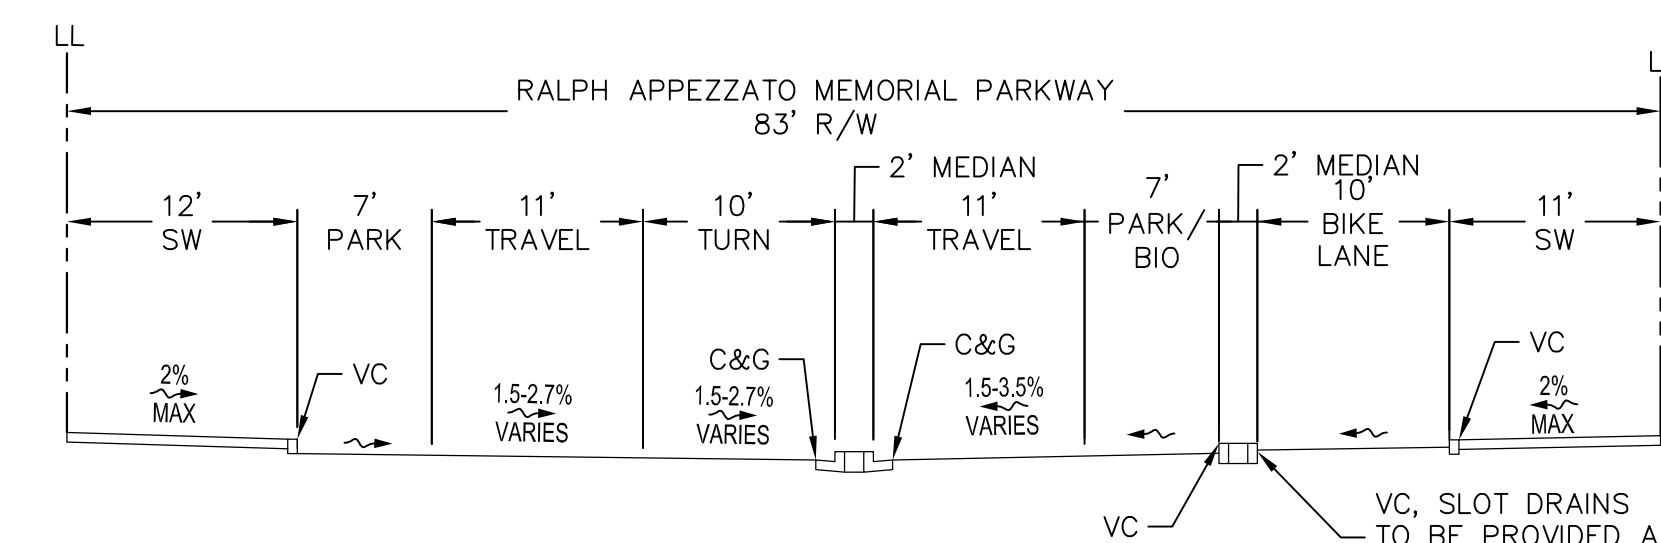


B RALPH APPEZZATO MEMORIAL PARKWAY
NTS

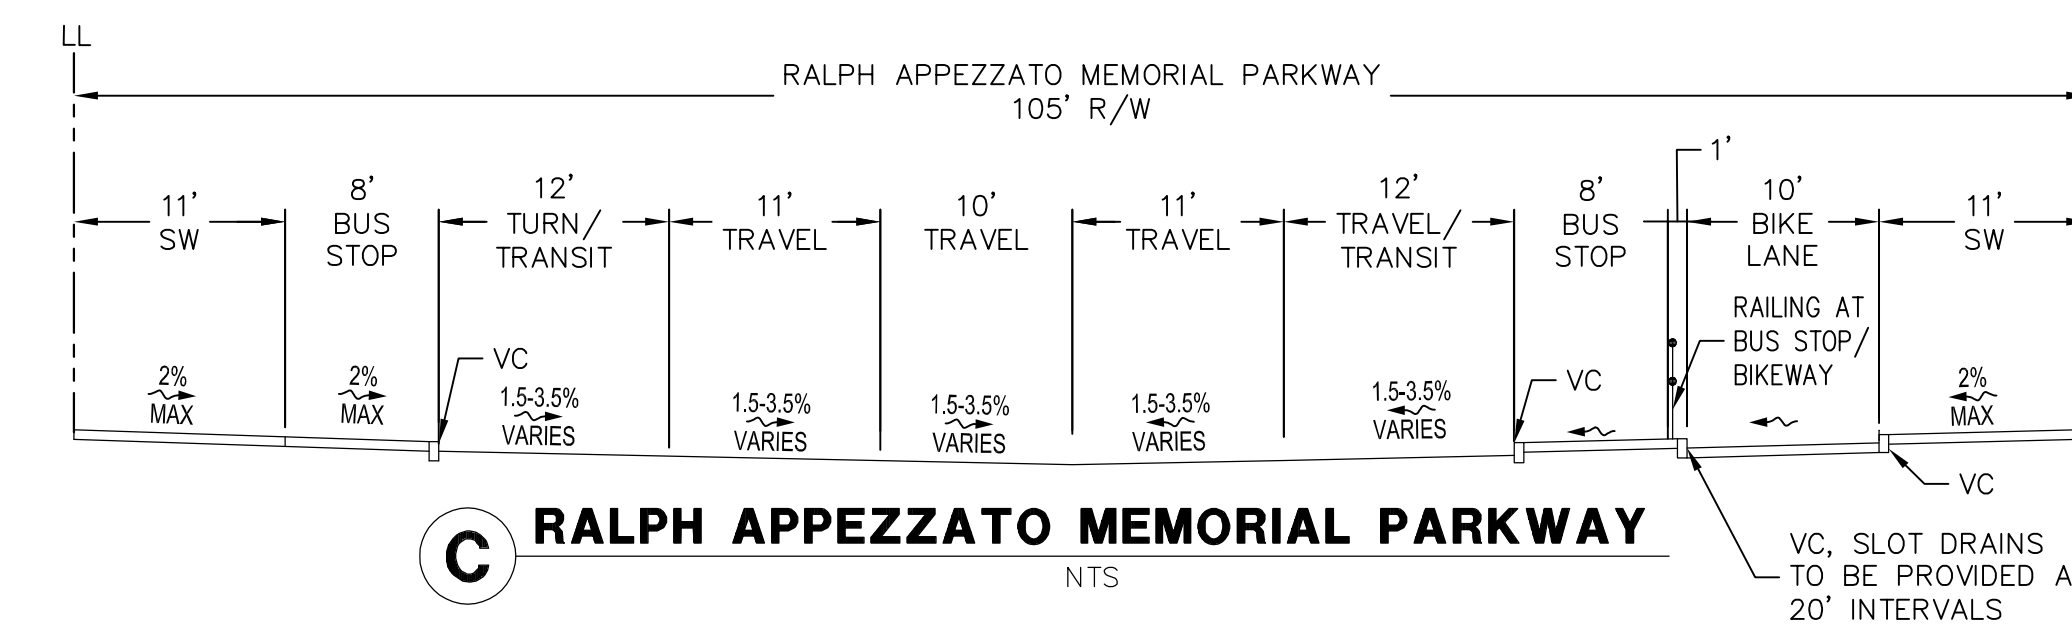


C RALPH APPEZZATO MEMORIAL PARKWAY
NTS

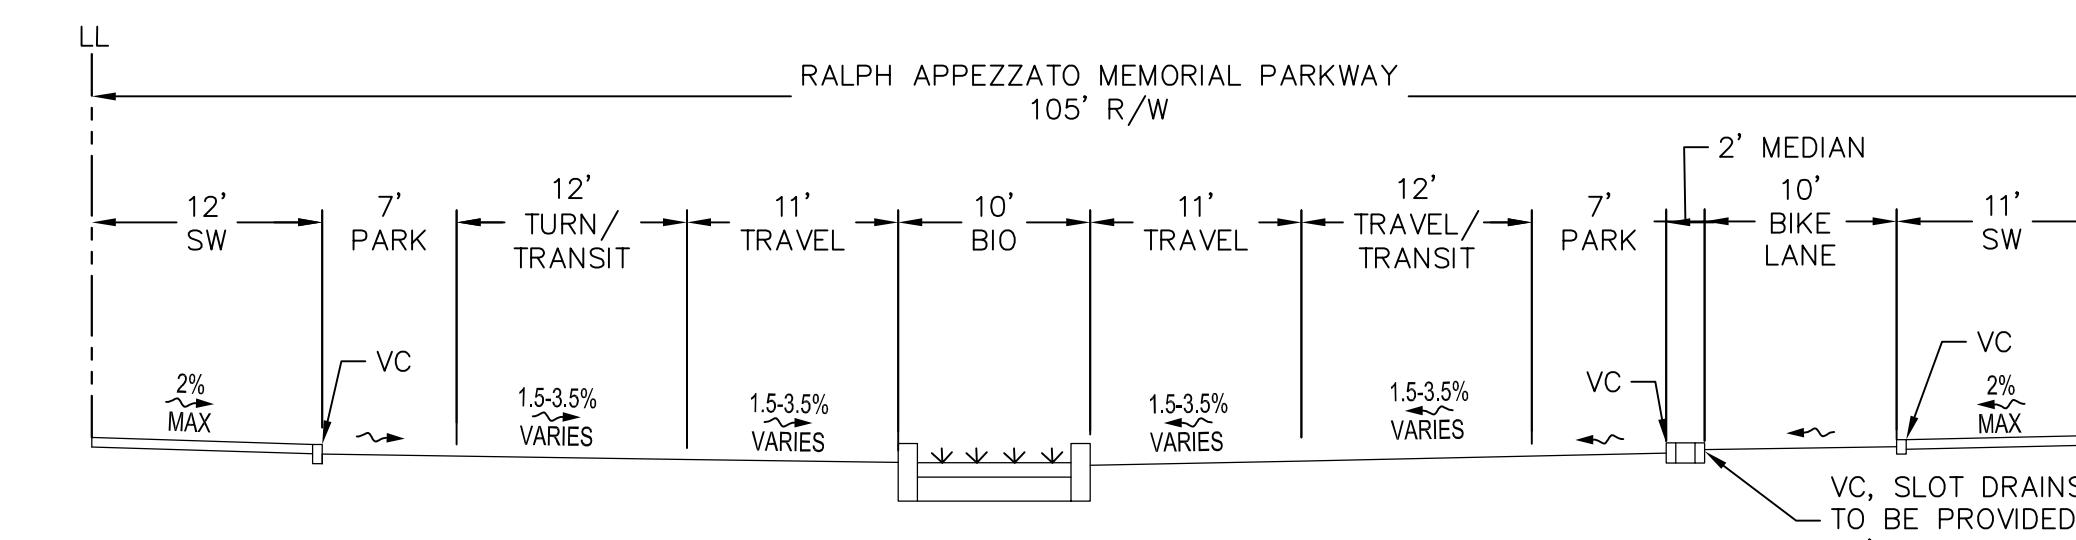

D RALPH APPEZZATO MEMORIAL PARKWAY
NTS

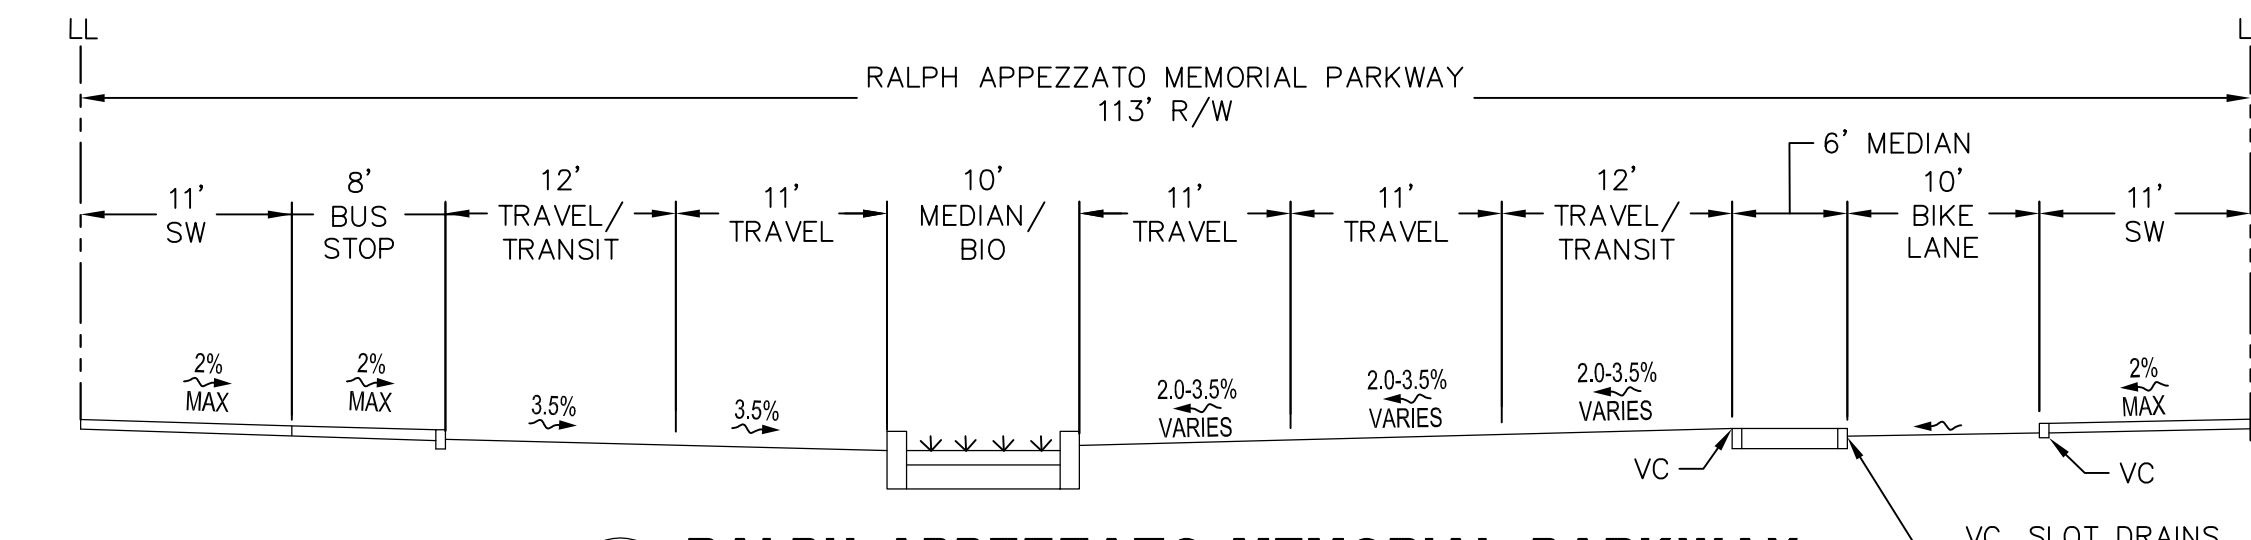


E RALPH APPEZZATO MEMORIAL PARKWAY
NTS

 

PLAN VIEW

SCALE: 1"=40'

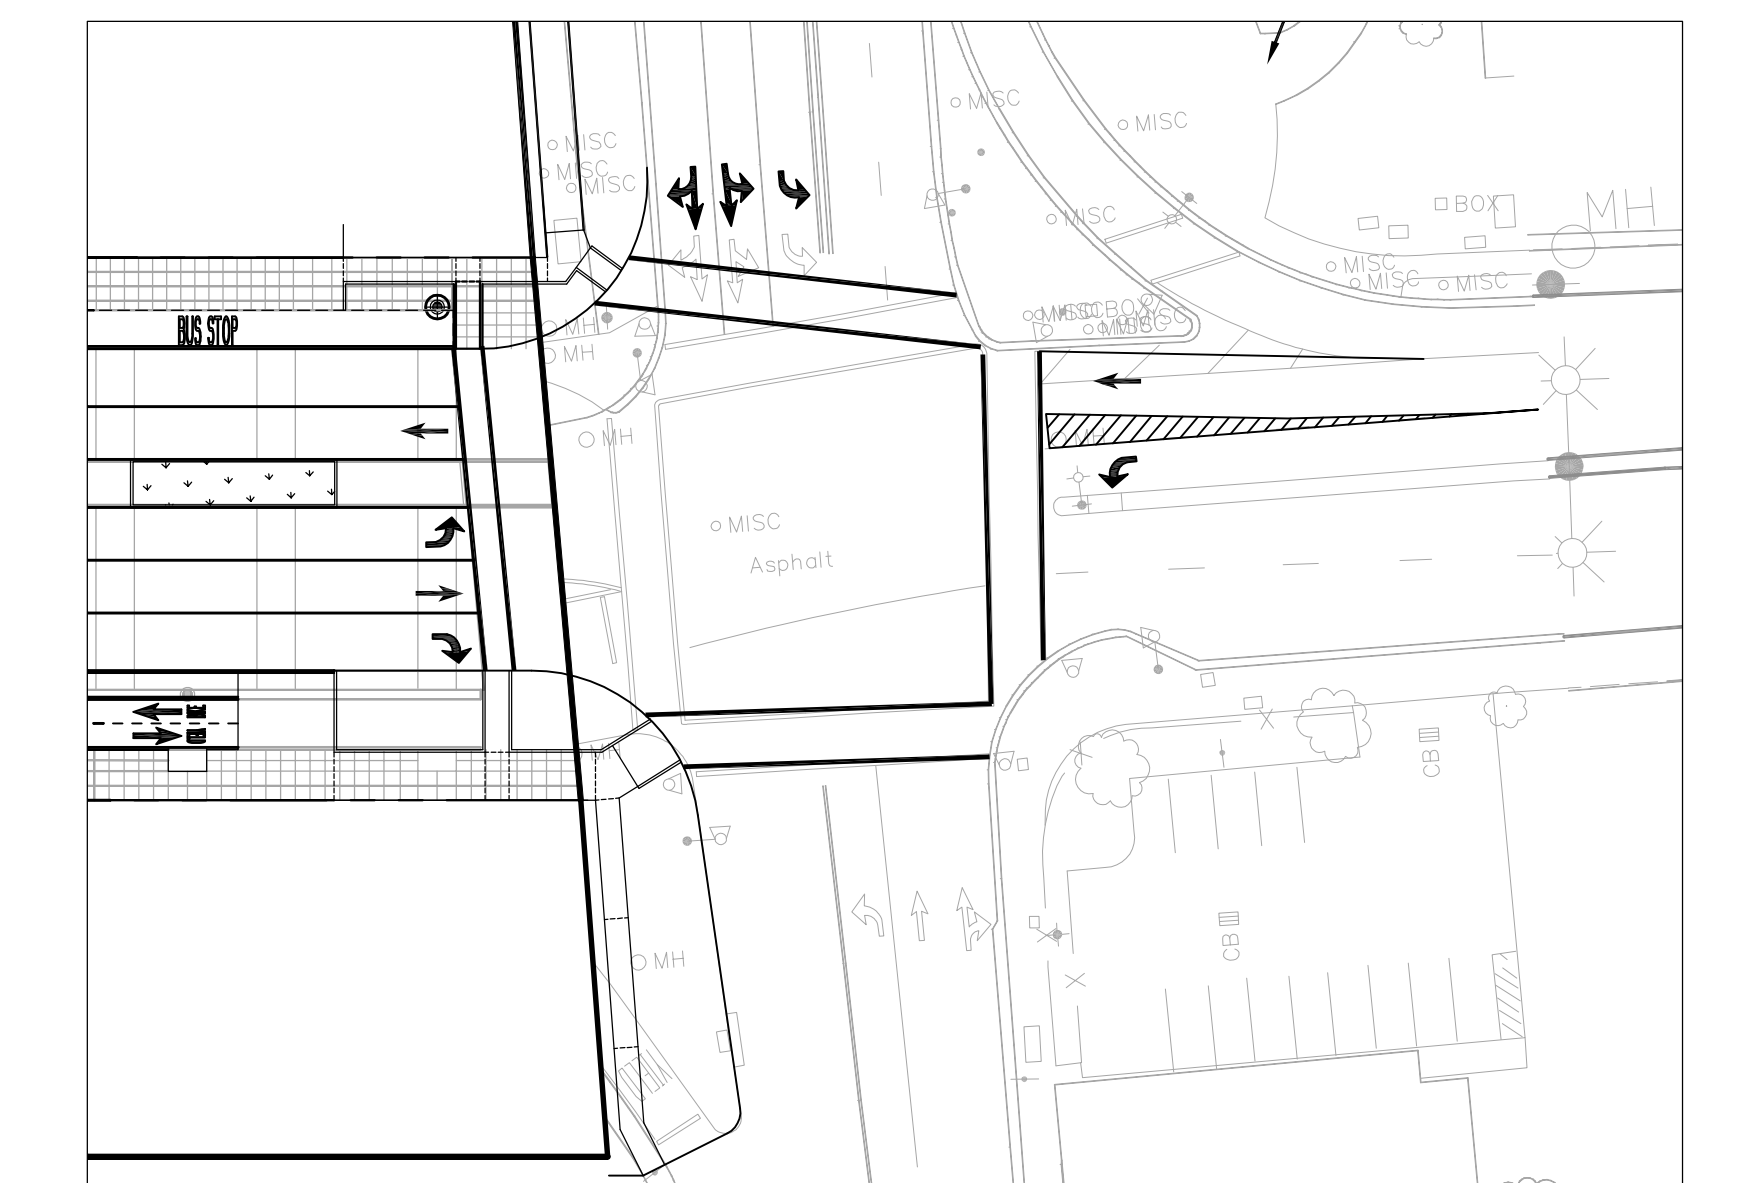

INTERIM MAIN STREET/RAMP INTERSECTION
SCALE: 1"=40'

ALAMEDA POINT SITE A PHASE 1
RALPH APPEZZATO MEMORIAL PARKWAY EXHIBIT
6/1/2016