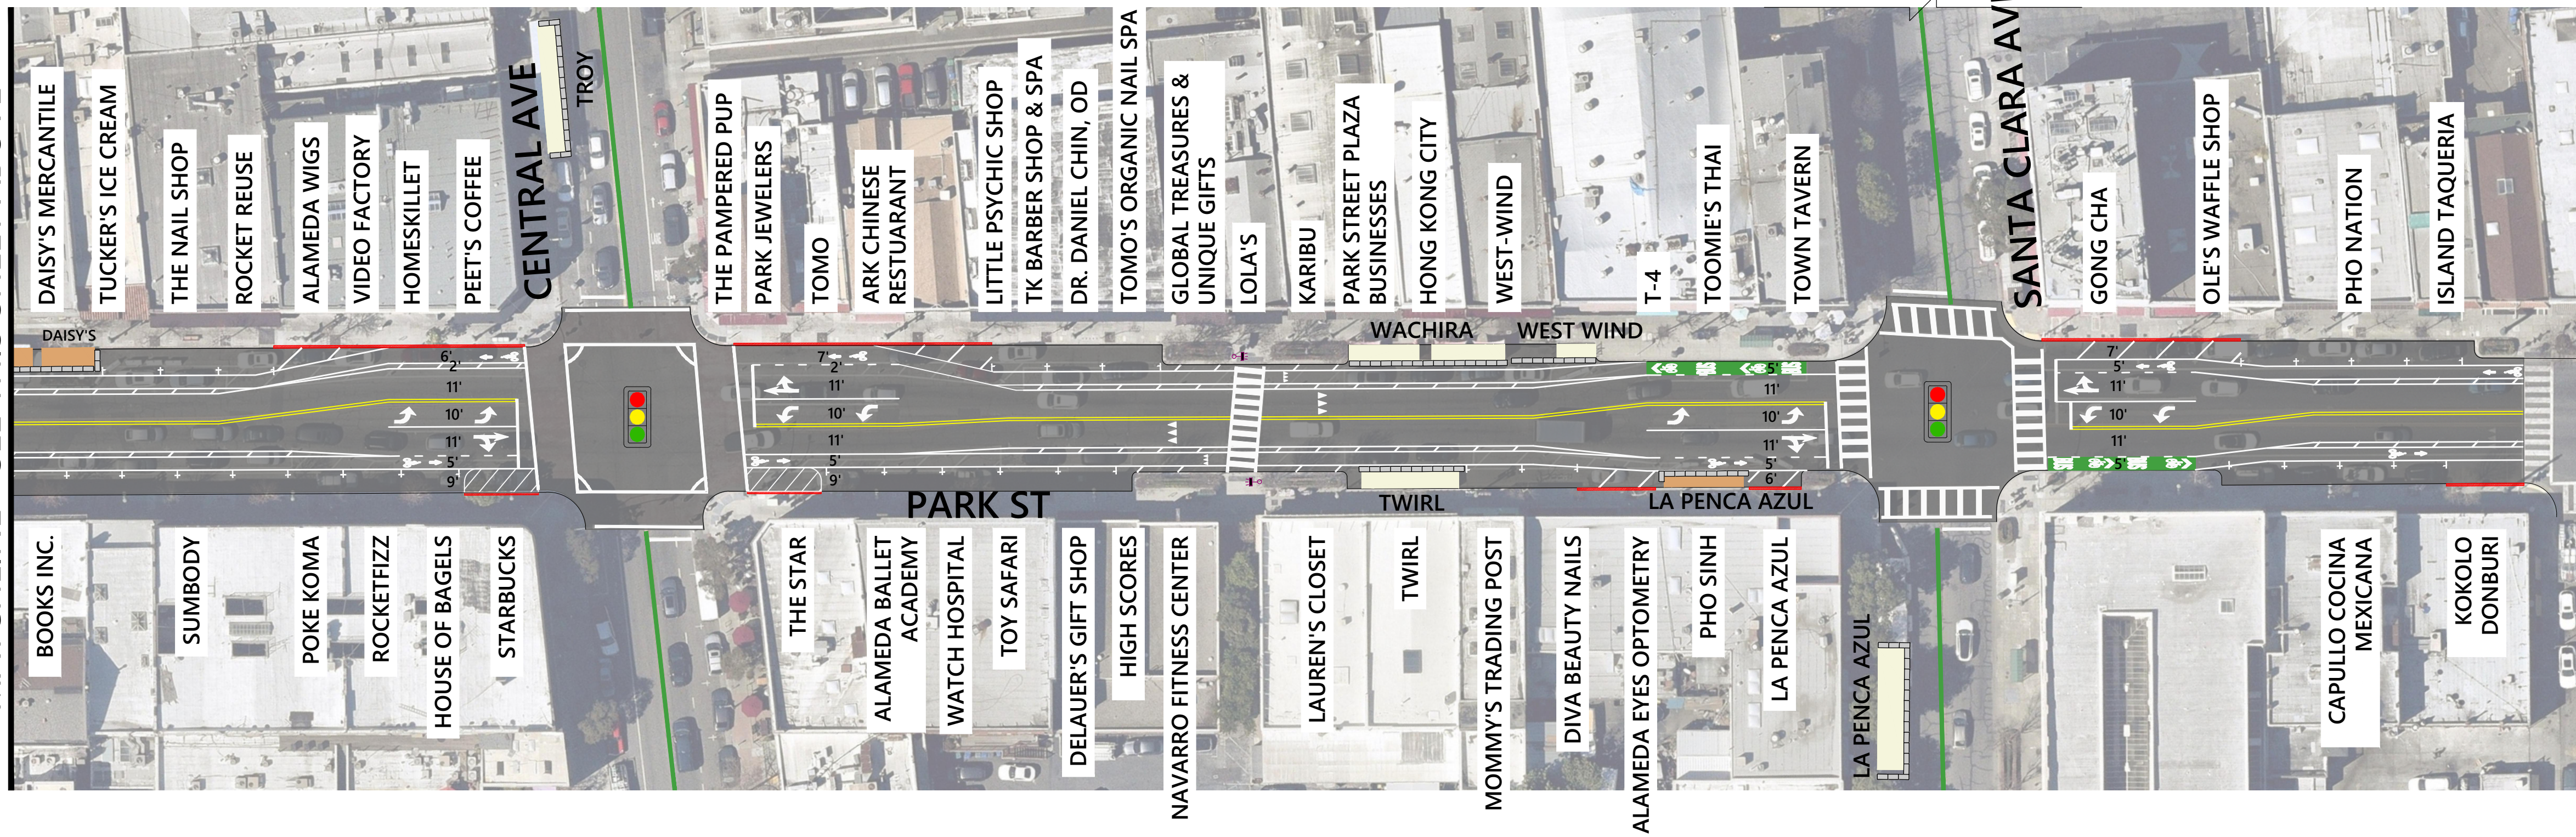

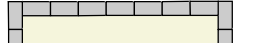

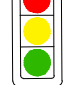





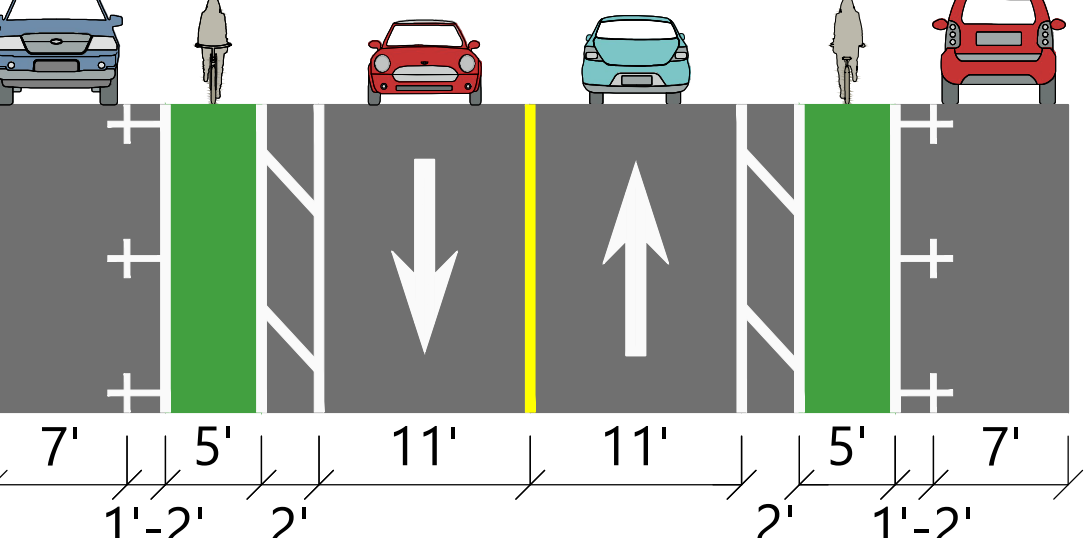
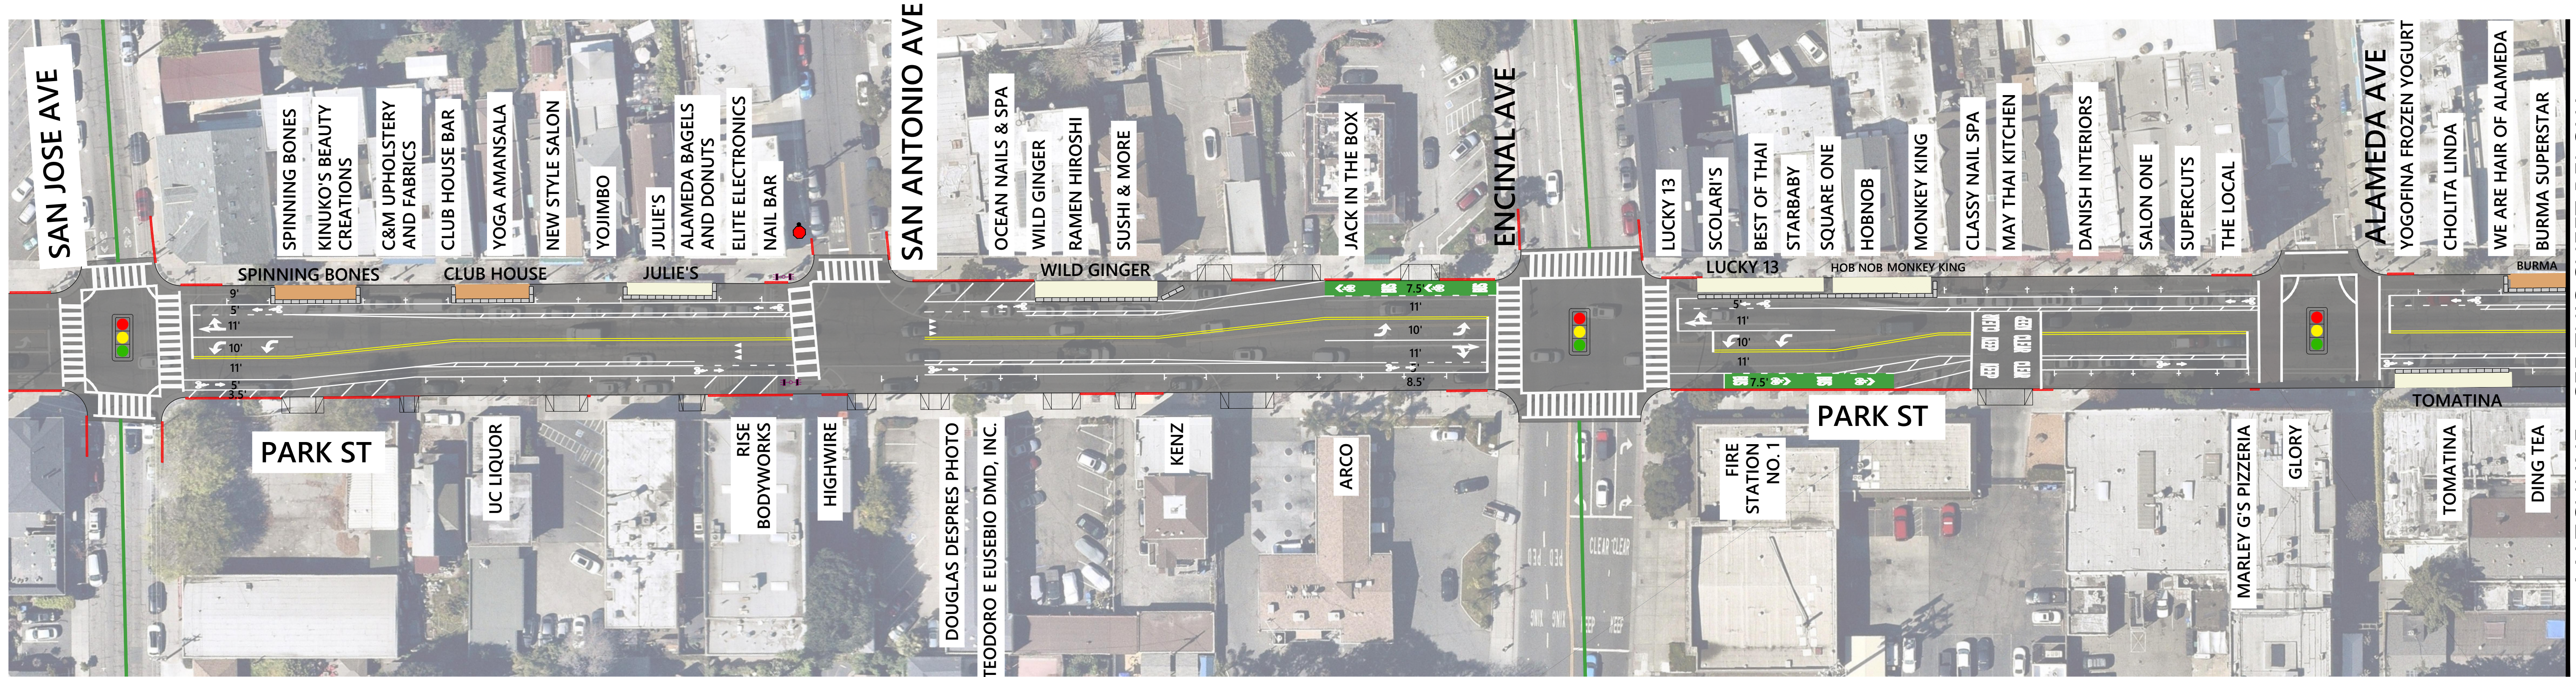
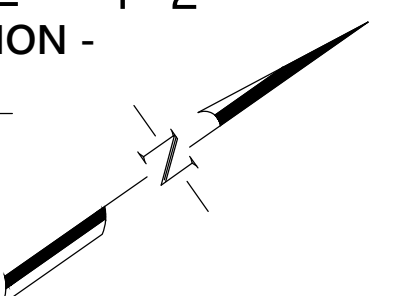


MATCHLINE - SEE THIS SHEET ABOVE



**LEGEND**

-  EXISTING CURB LINE
  -  PARKLET
  -  MODIFIED PARKLET
  -  SIGNAL
  -  STOP SIGN
  -  GREEN THERMOPLASTIC
  -  PARKING TEE
  -  EXISTING RECTANGULAR RAPID FLASHING BEACON (RRFB)
  -  EXISTING DRIVEWAY
  -  INTERSECTING BIKE NETWORK (EXISTING AND PLANNED)
- 
- TYPICAL STREET CROSS SECTION - PROPOSED CLASS II - N.T.S.



MATCHLINE - SEE THIS SHEET BELOW

REVISIONS			
NO.	DESCRIPTION	DATE	BY

**FEHR PEERS**  
 2201 Broadway  
 Suite 602  
 Oakland, CA  
 (510) 834-3200



**PARK STREET**  
 SAN JOSE AVE TO WEBB AVE

NO.	REVISED	BY	APP.

**CITY OF ALAMEDA**  
 PARK STREET/WEBSTER STREET  
 CORRIDOR RESTRIPING

APPROVED BY	CITY ENGINEER
DATE	SHEET 2 OF 2
DWG.	CASE