




**LEGEND**

-  NEW RRFB ASSEMBLY (FUNDING PENDING)
-  EXISTING RRFB ASSEMBLY



CONCEPTUAL  
NOT FOR CONSTRUCTION

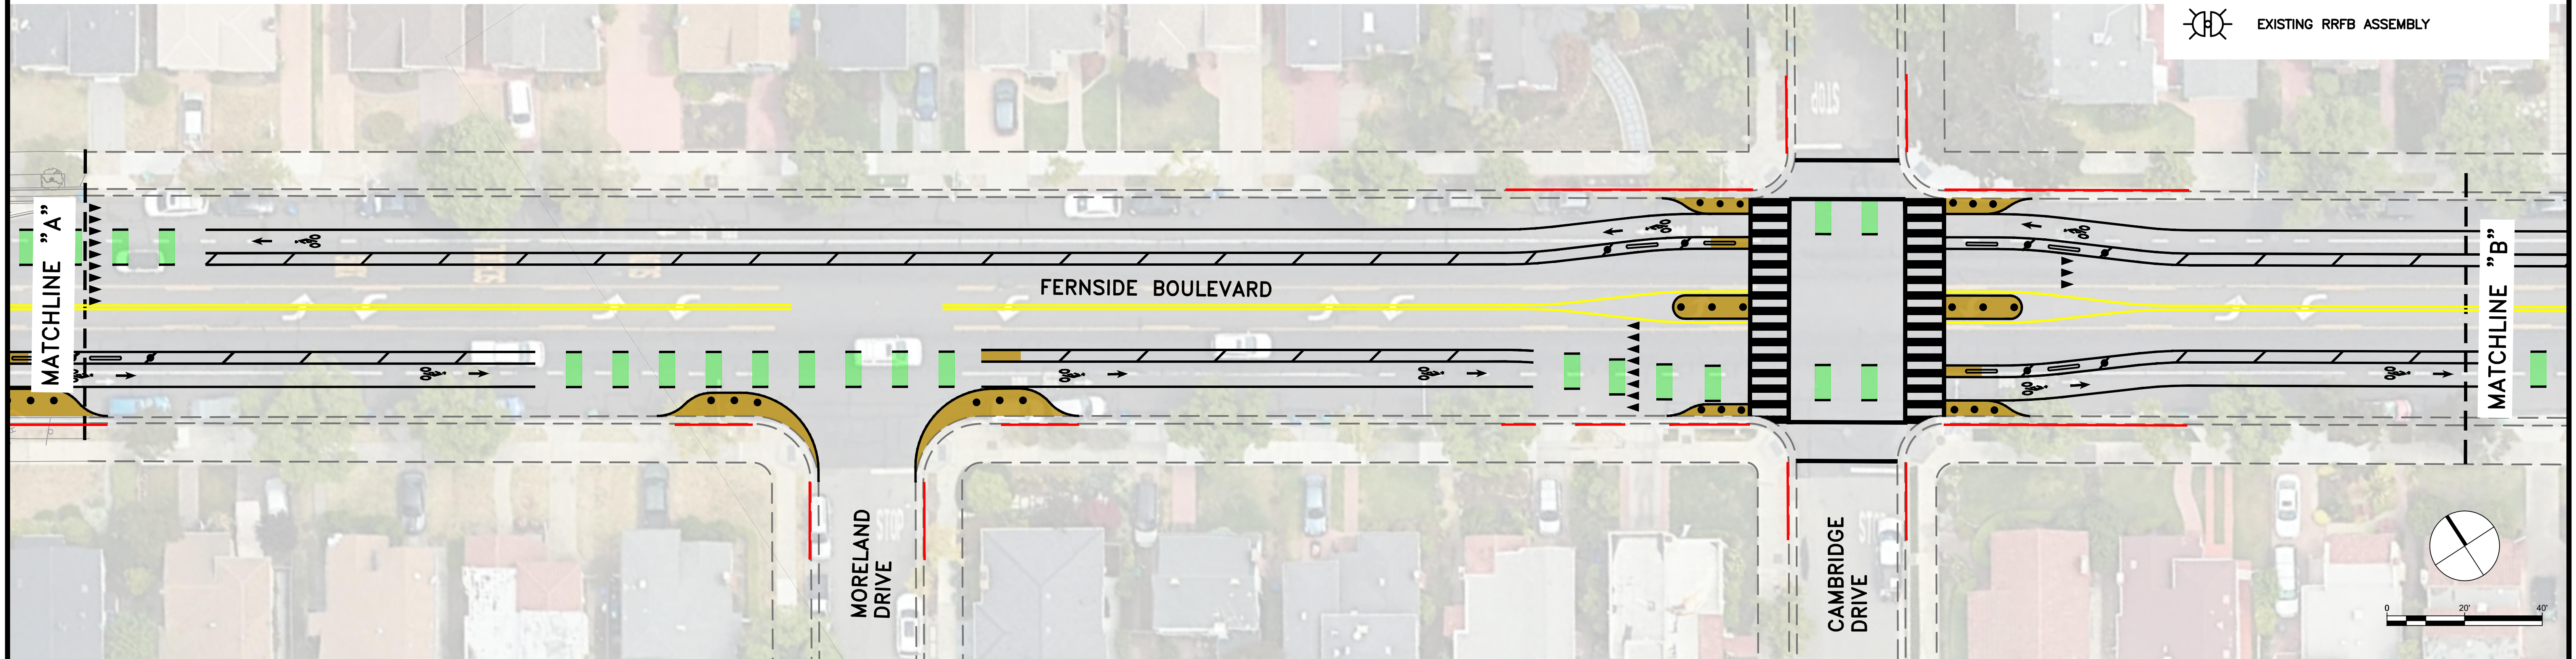

6-A Exhibit 7  
Transportation Commission Meeting  
November 20, 2024



**Parametrix**

DRAWN: VM, AD    CHECKED: BA    ADDRESS: 6001 Shellmound St, Ste 500 Emeryville, CA 94608 (510) 343-6400

DESIGNED: VM    APPROVED: AG

**CITY OF ALAMEDA**  
**FERNSIDE BOULEVARD - NEAR TERM**  
**FERNSIDE BOULEVARD FROM TILDEN WAY CAMBRIDGE DRIVE**

REVISIONS		DATE	SCALE
NO.	DESCRIPTION	11/12/2024	1" = 20'
		PMX PROJECT NO.	474-8939-004
		DRAWING	P-1
		SHEET NO.	1 OF 3

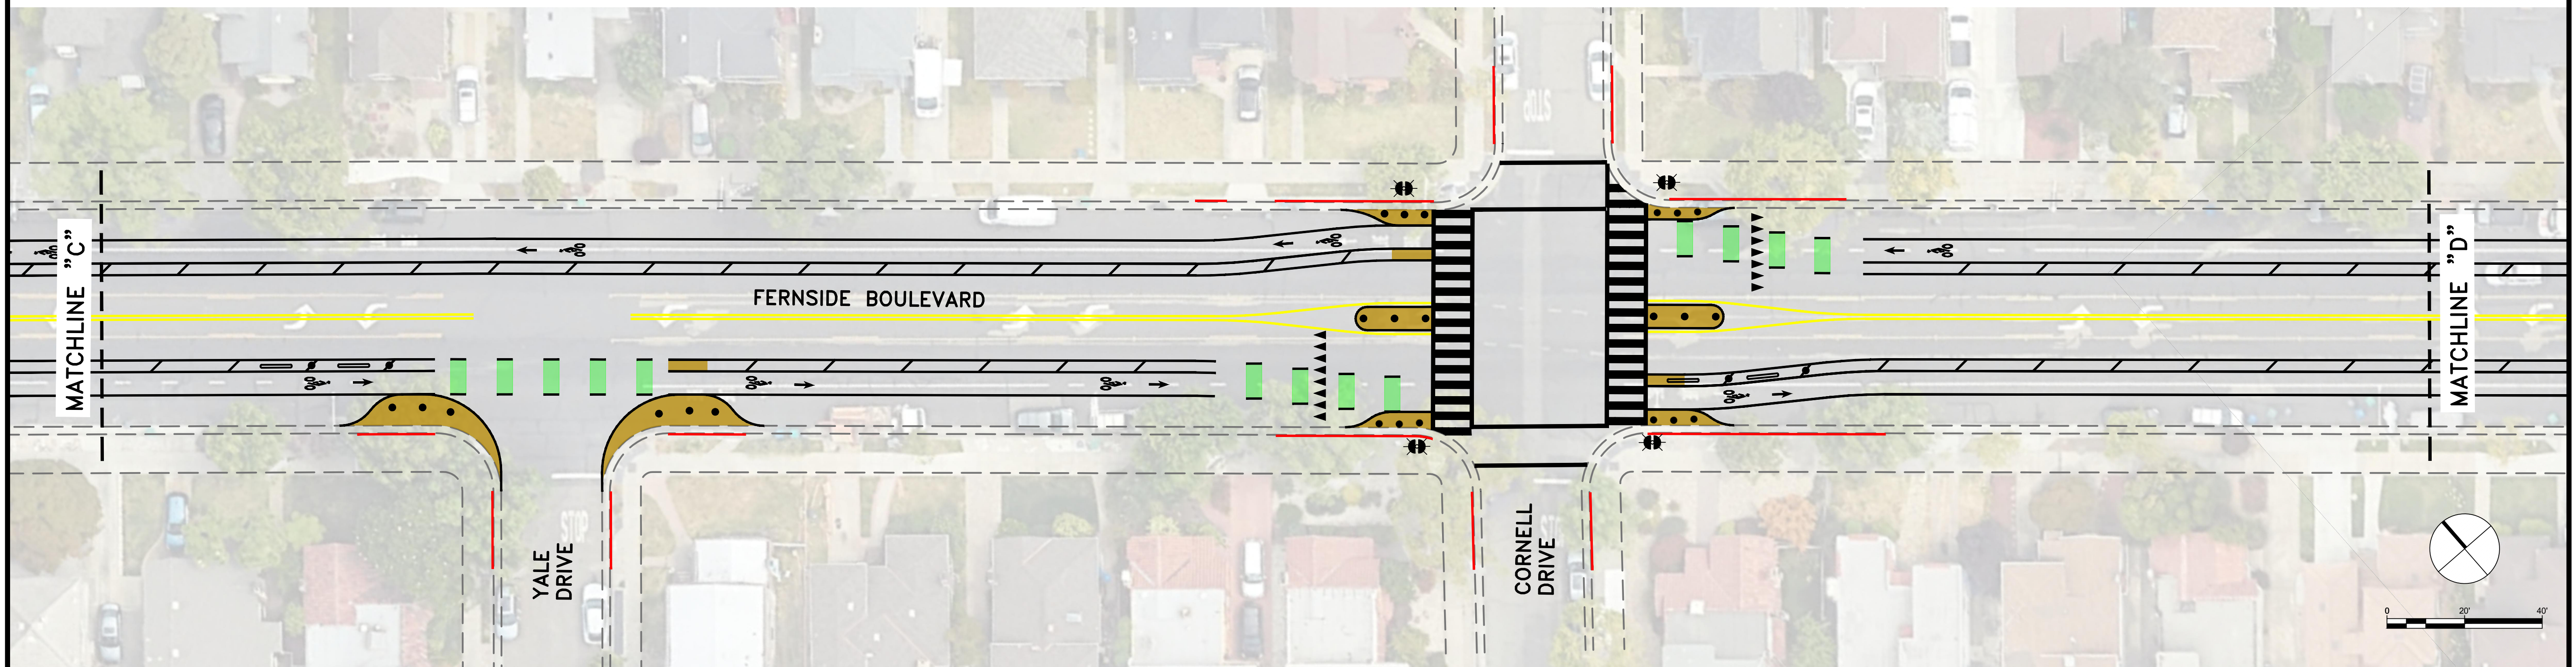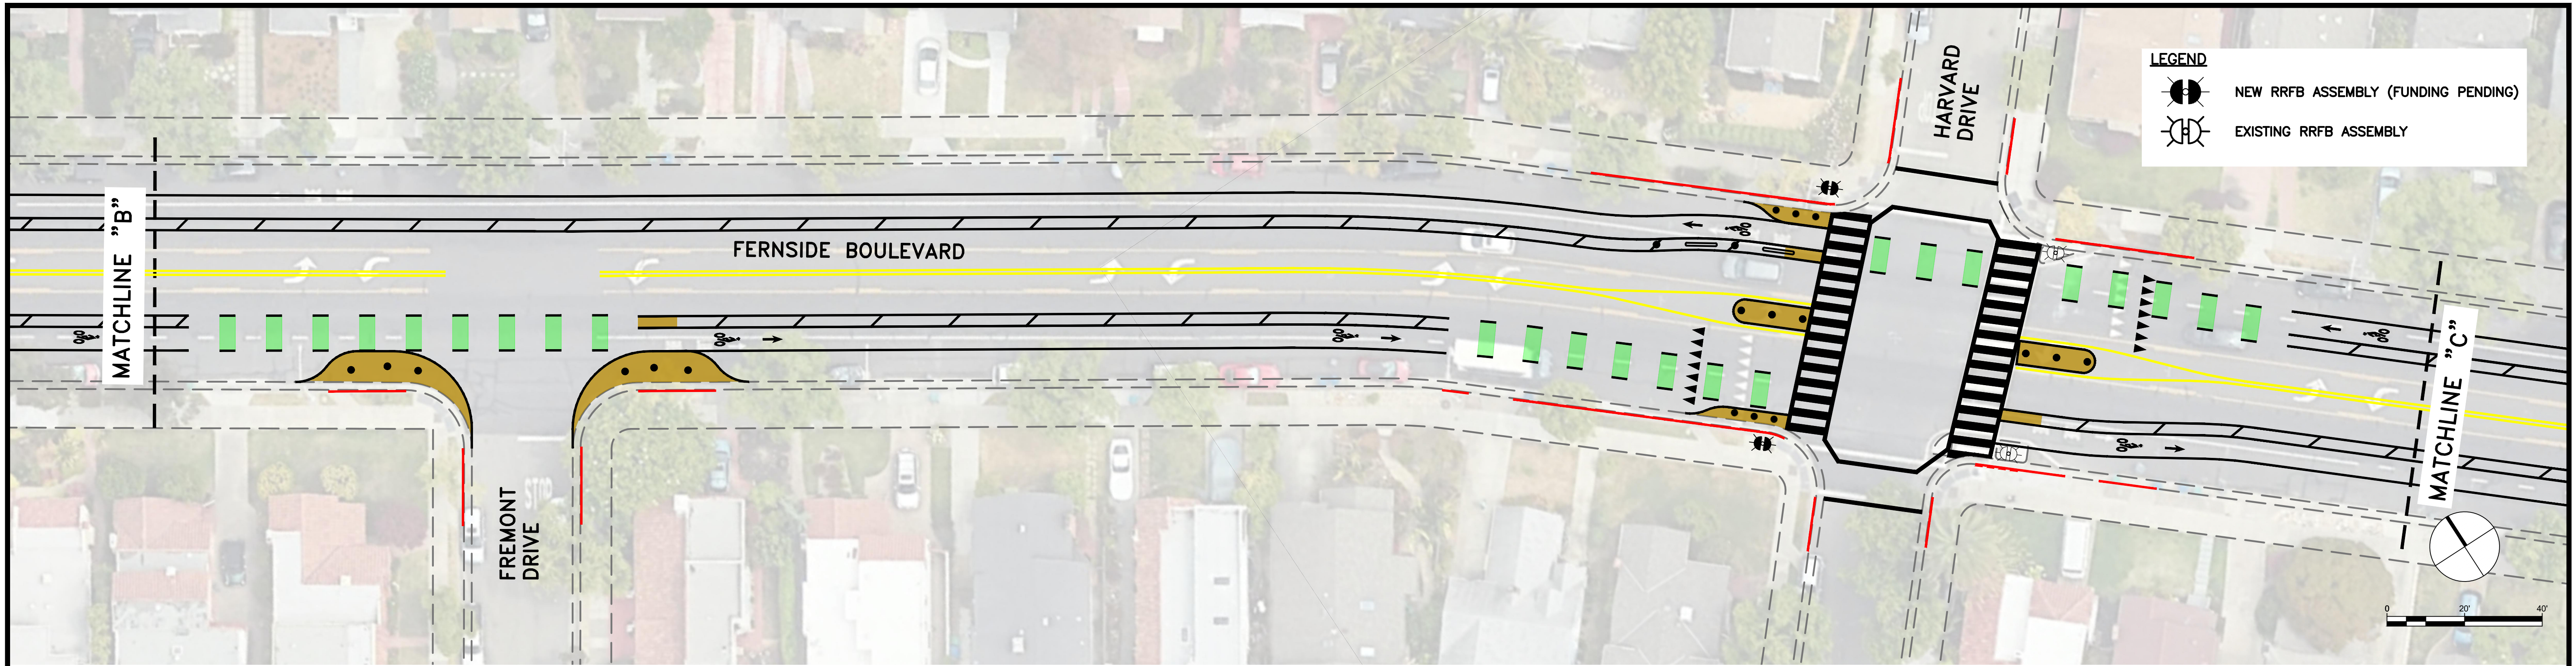

CONCEPTUAL  
NOT FOR CONSTRUCTION




**Parametrix**

DRAWN: VM, AD    CHECKED: BA    ADDRESS: 6001 Shellmound St, Ste 500 Emeryville, CA 94608 (510) 343-6400

DESIGNED: VM    APPROVED: AG

CITY OF ALAMEDA  
**FERNSIDE BOULEVARD - NEAR TERM**  
**FERNSIDE BOULEVARD FROM FREMONT DRIVE TO CORNELL DRIVE**

REVISIONS		DATE	SCALE
NO.	DESCRIPTION	11/12/2024	1" = 20'
		PMX PROJECT NO. 474-8939-004	
		DRAWING P-2	
		SHEET NO. 2 OF 3	

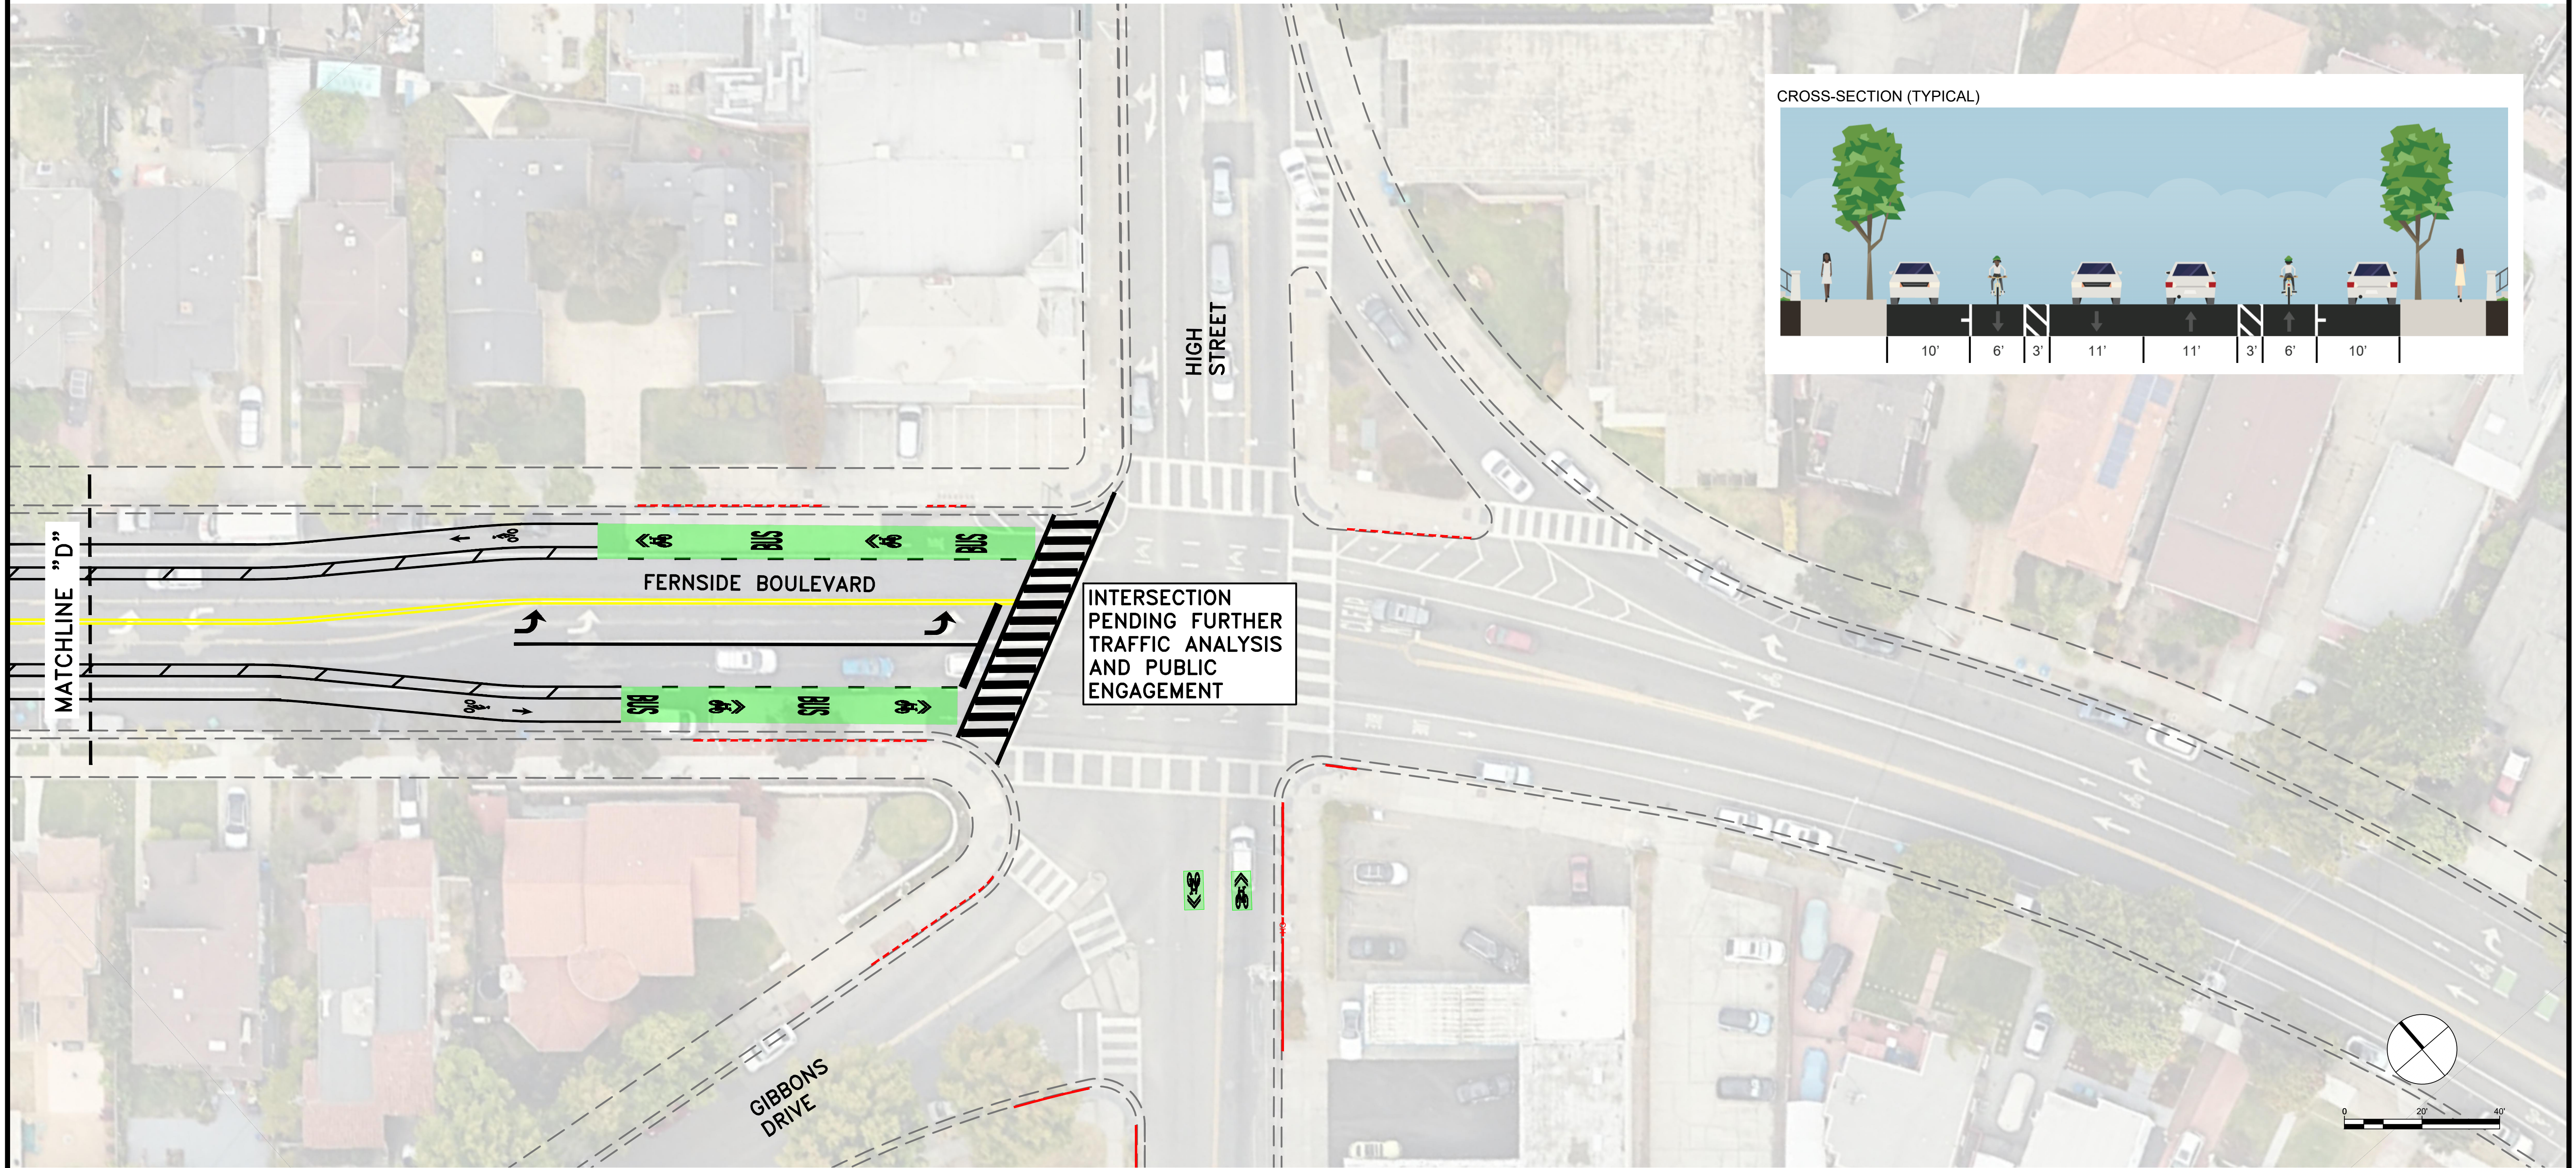

CONCEPTUAL  
NOT FOR CONSTRUCTION



<b>Parametrix</b>		ADDRESS: 6001 Shellmound St, Ste 500 Emeryville, CA 94608 (510) 343-6400
DRAWN: VM, AD	CHECKED: BA	
DESIGNED: VM	APPROVED: AG	

CITY OF ALAMEDA  
FERNSIDE BOULEVARD - NEAR TERM  
FERNSIDE BOULEVARD / HIGH STREET INTERSECTION

REVISIONS		DATE	SCALE
NO.	DESCRIPTION	11/12/2024	1" = 20'
		PMX PROJECT NO. 474-8939-004	
		DRAWING <b>P-3</b>	
		SHEET NO. <b>3 OF 3</b>	