





Section B

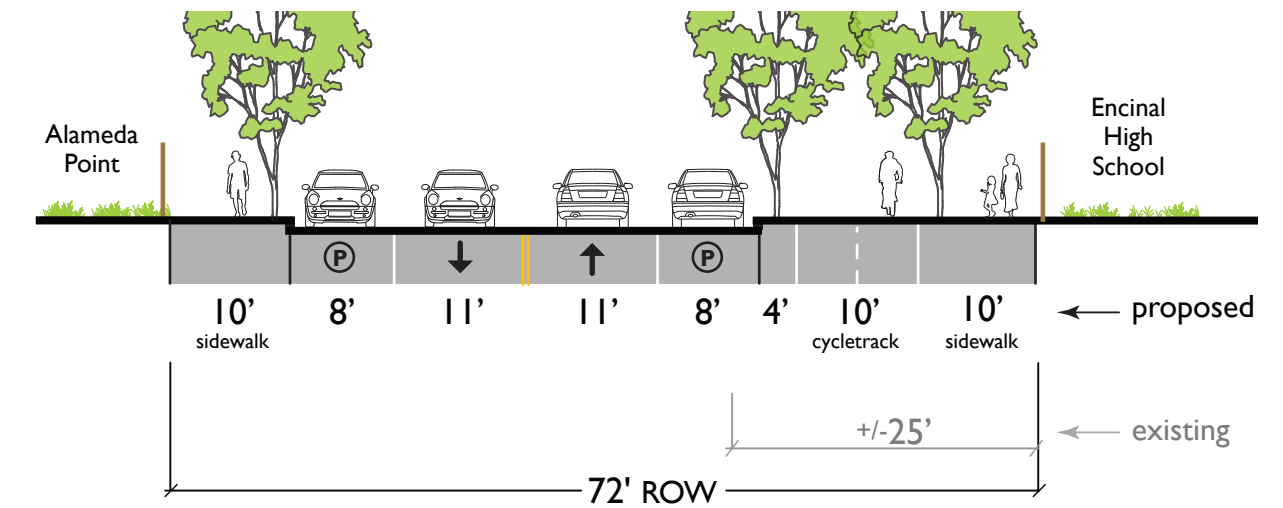


Section C

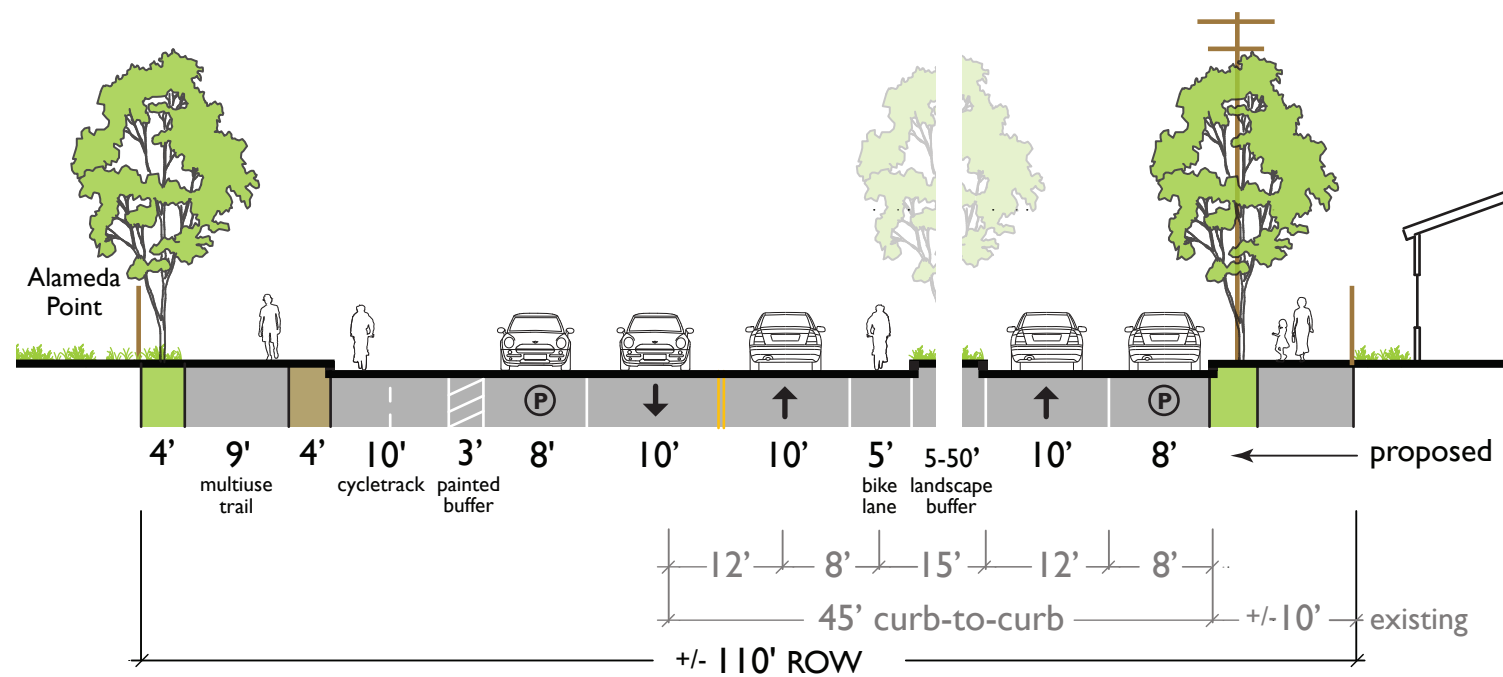




Section A

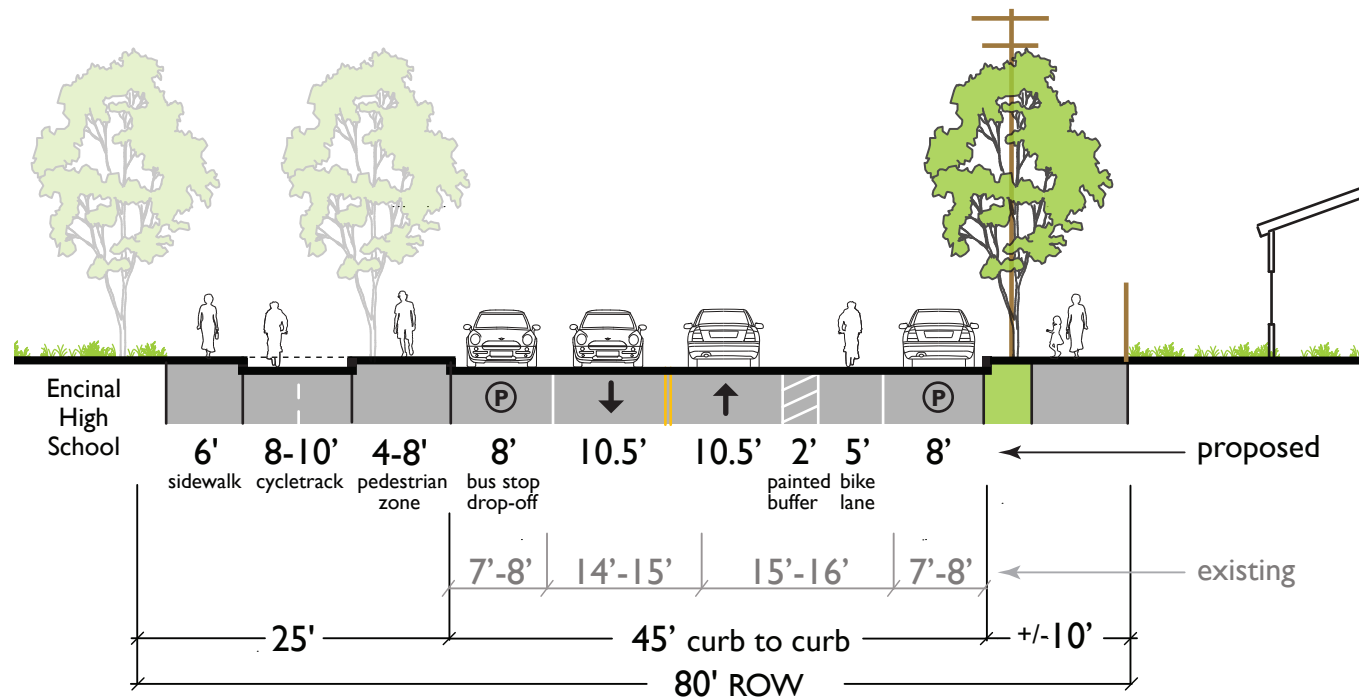
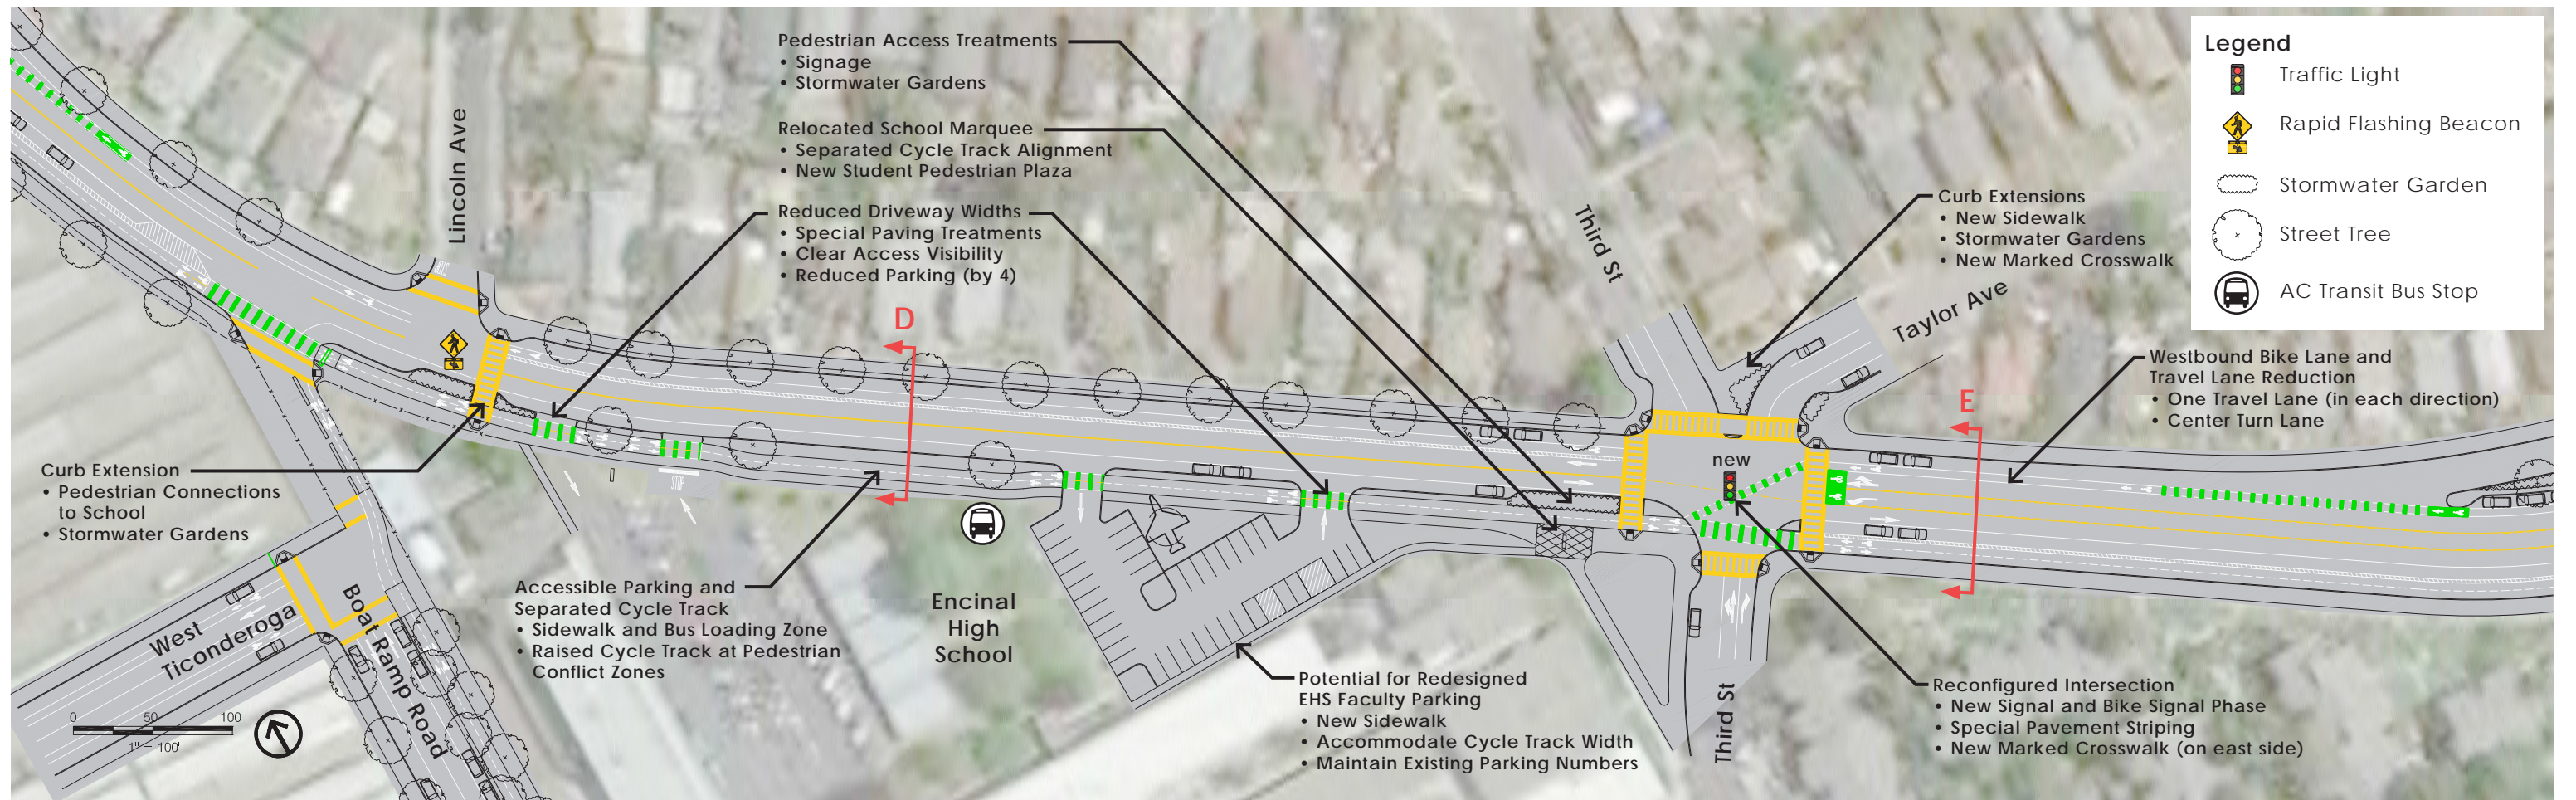


Section D

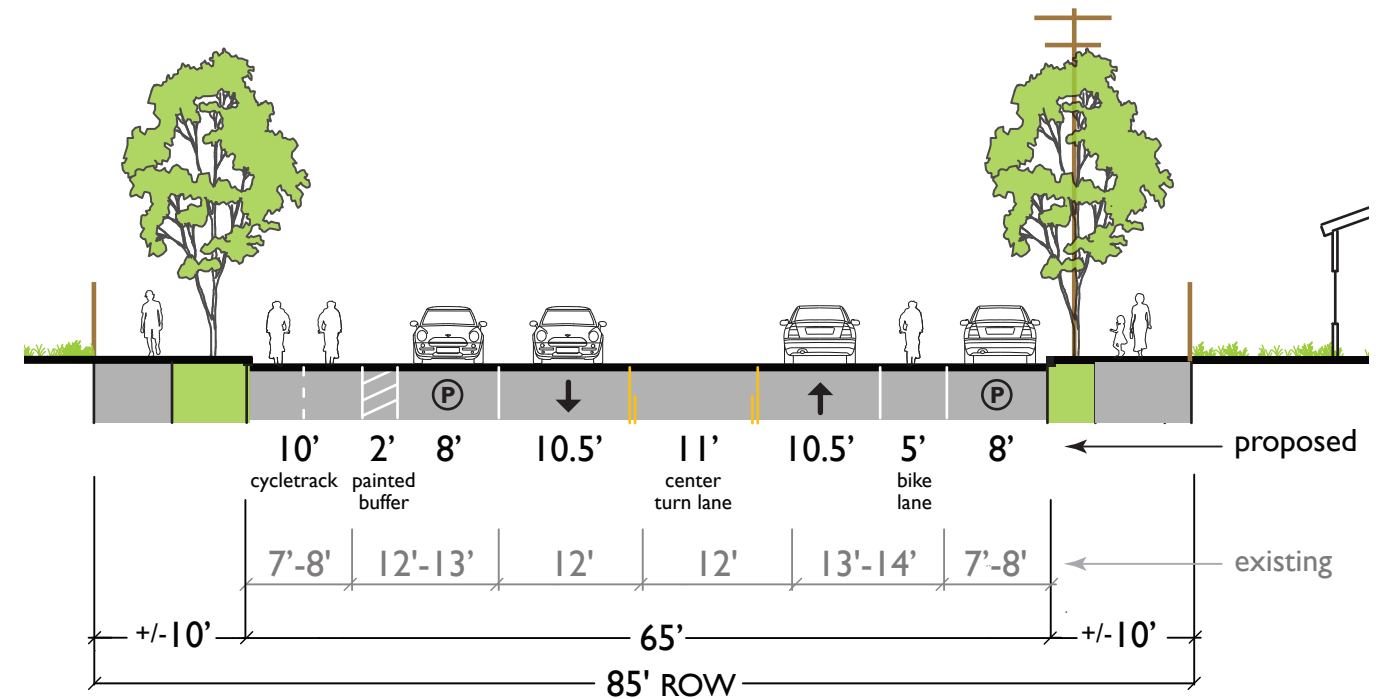


Section E

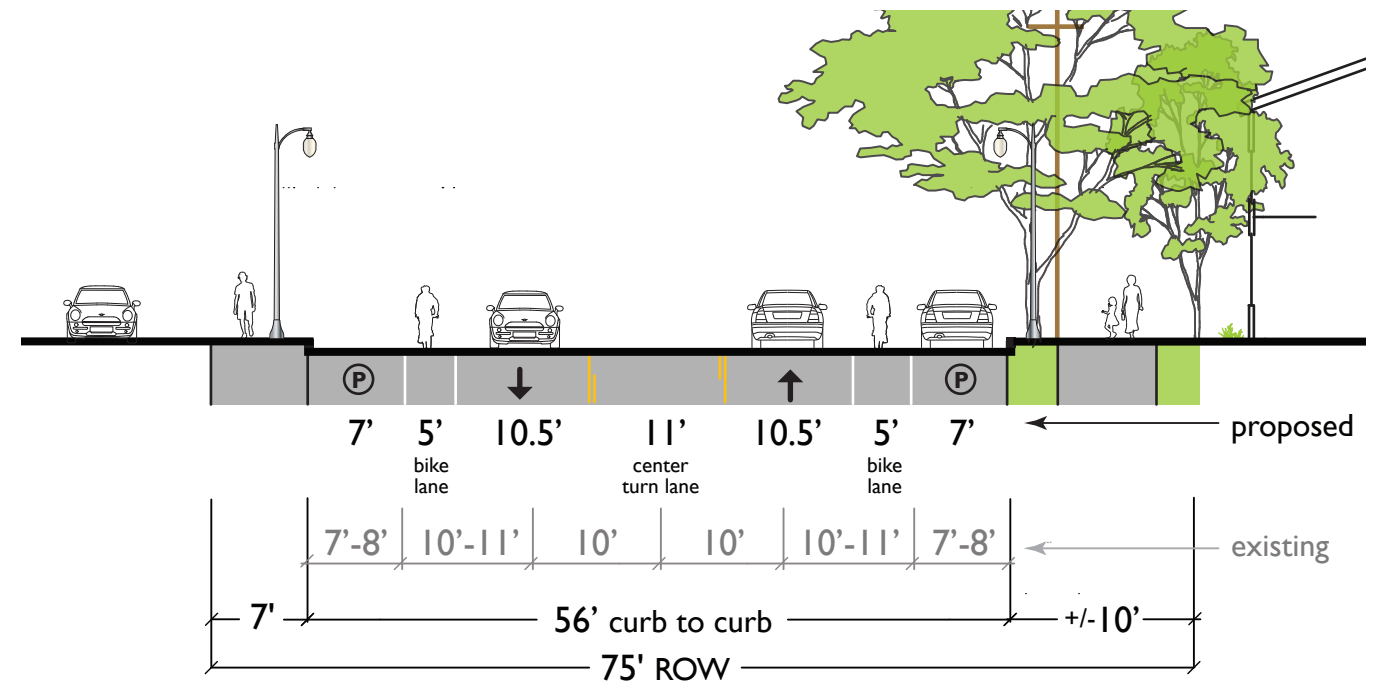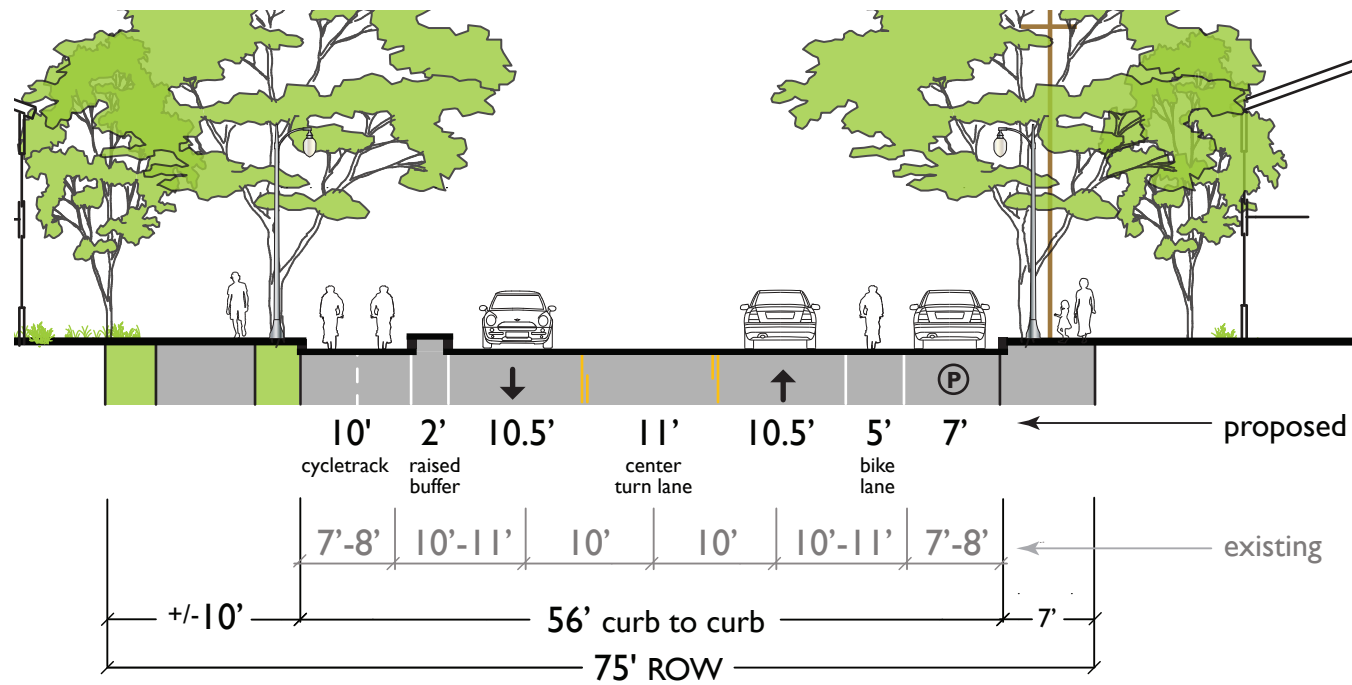
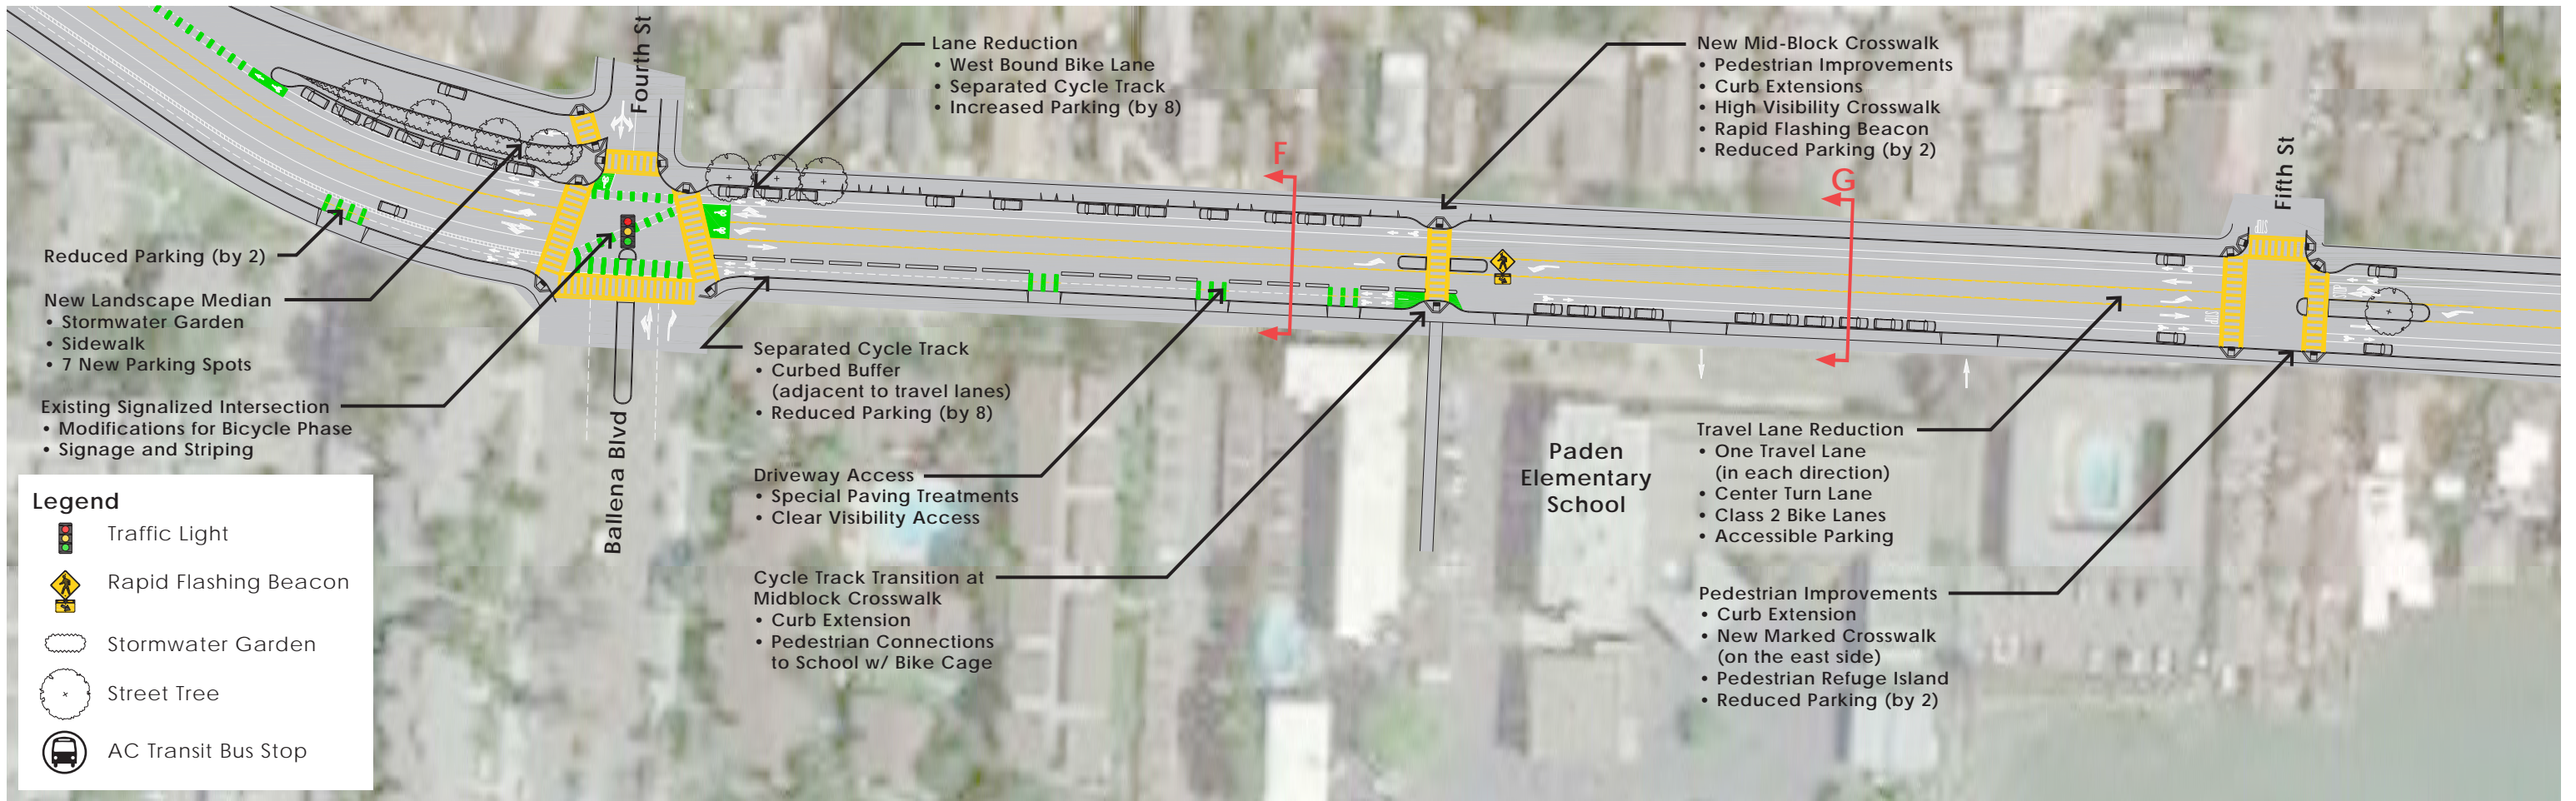


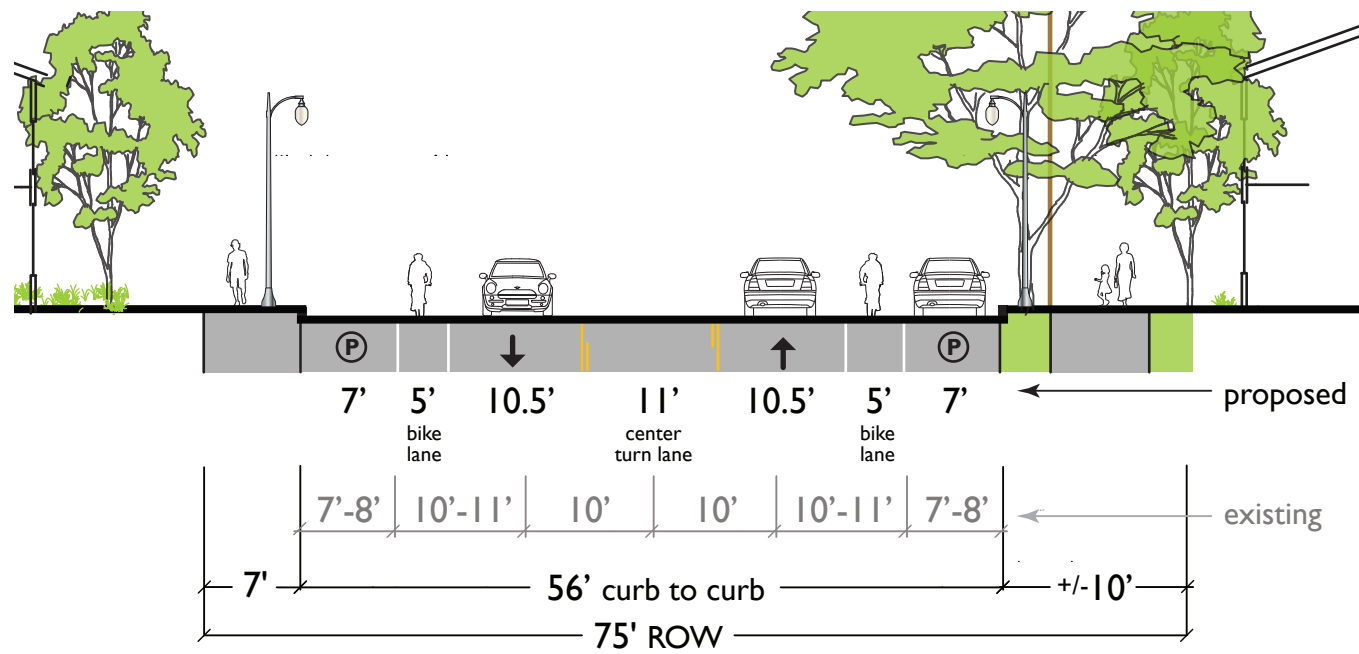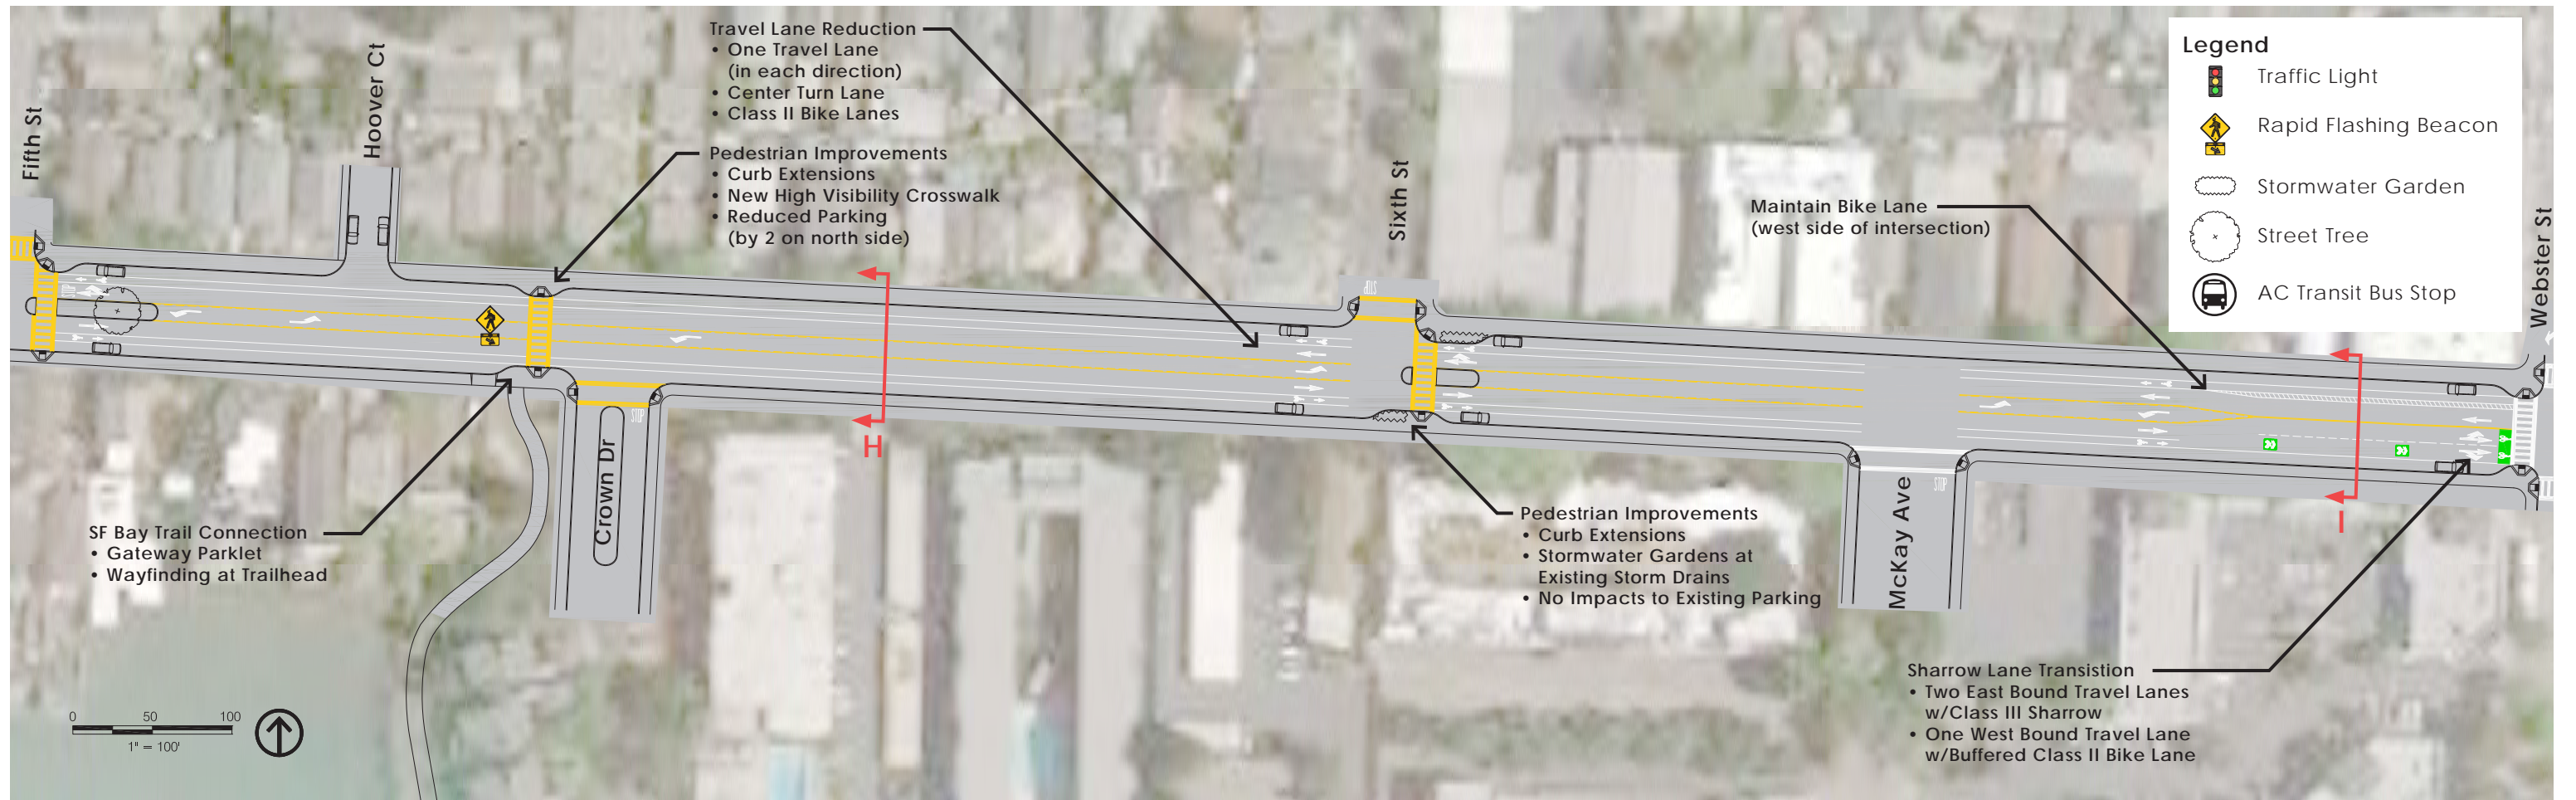


Section H

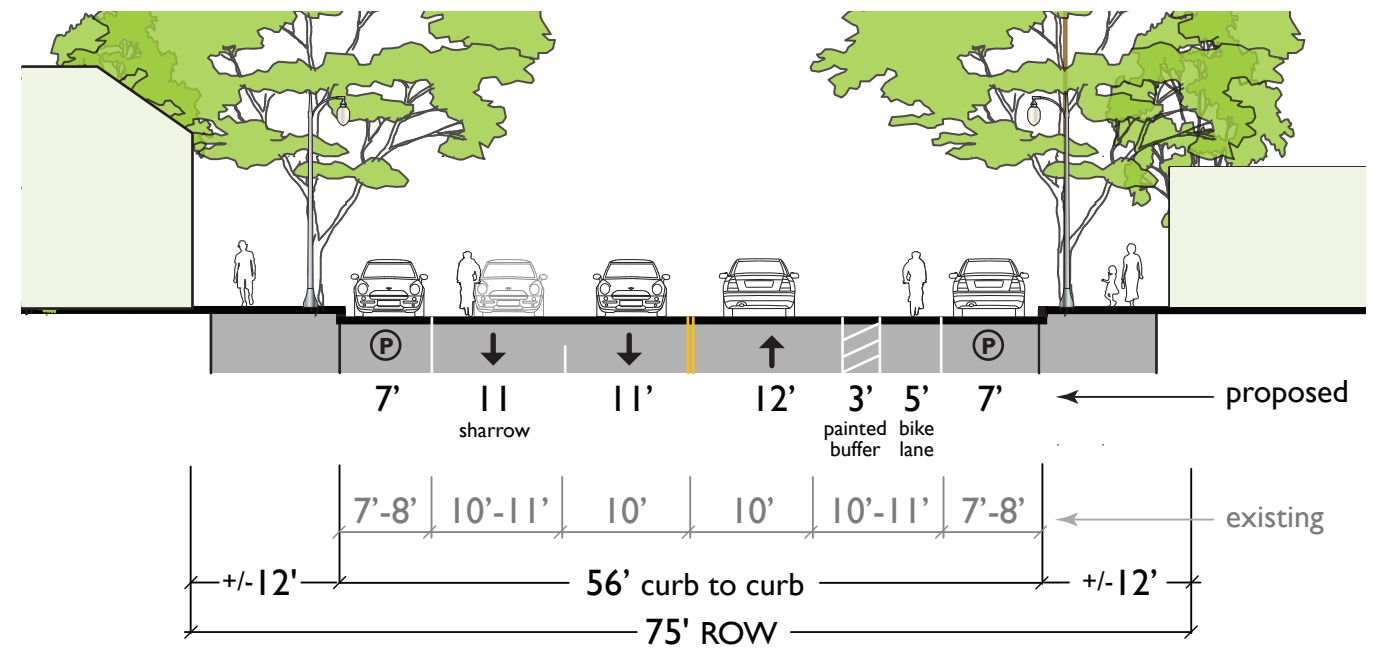


Section I

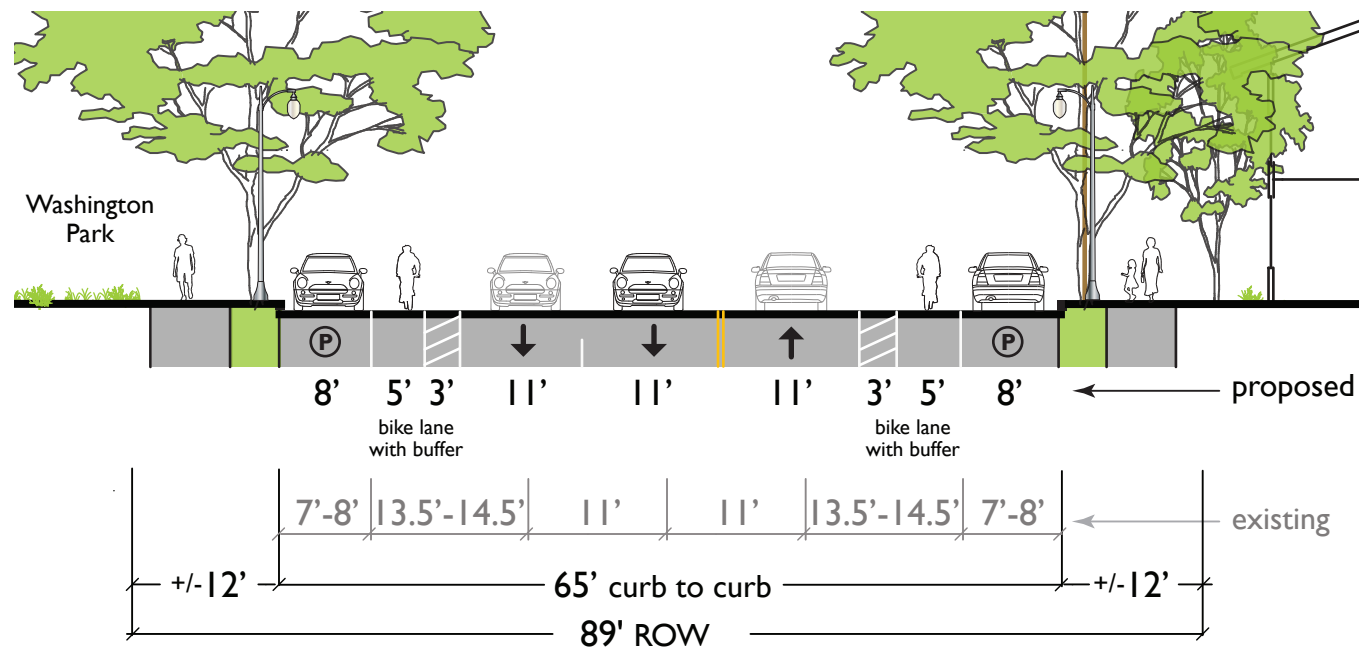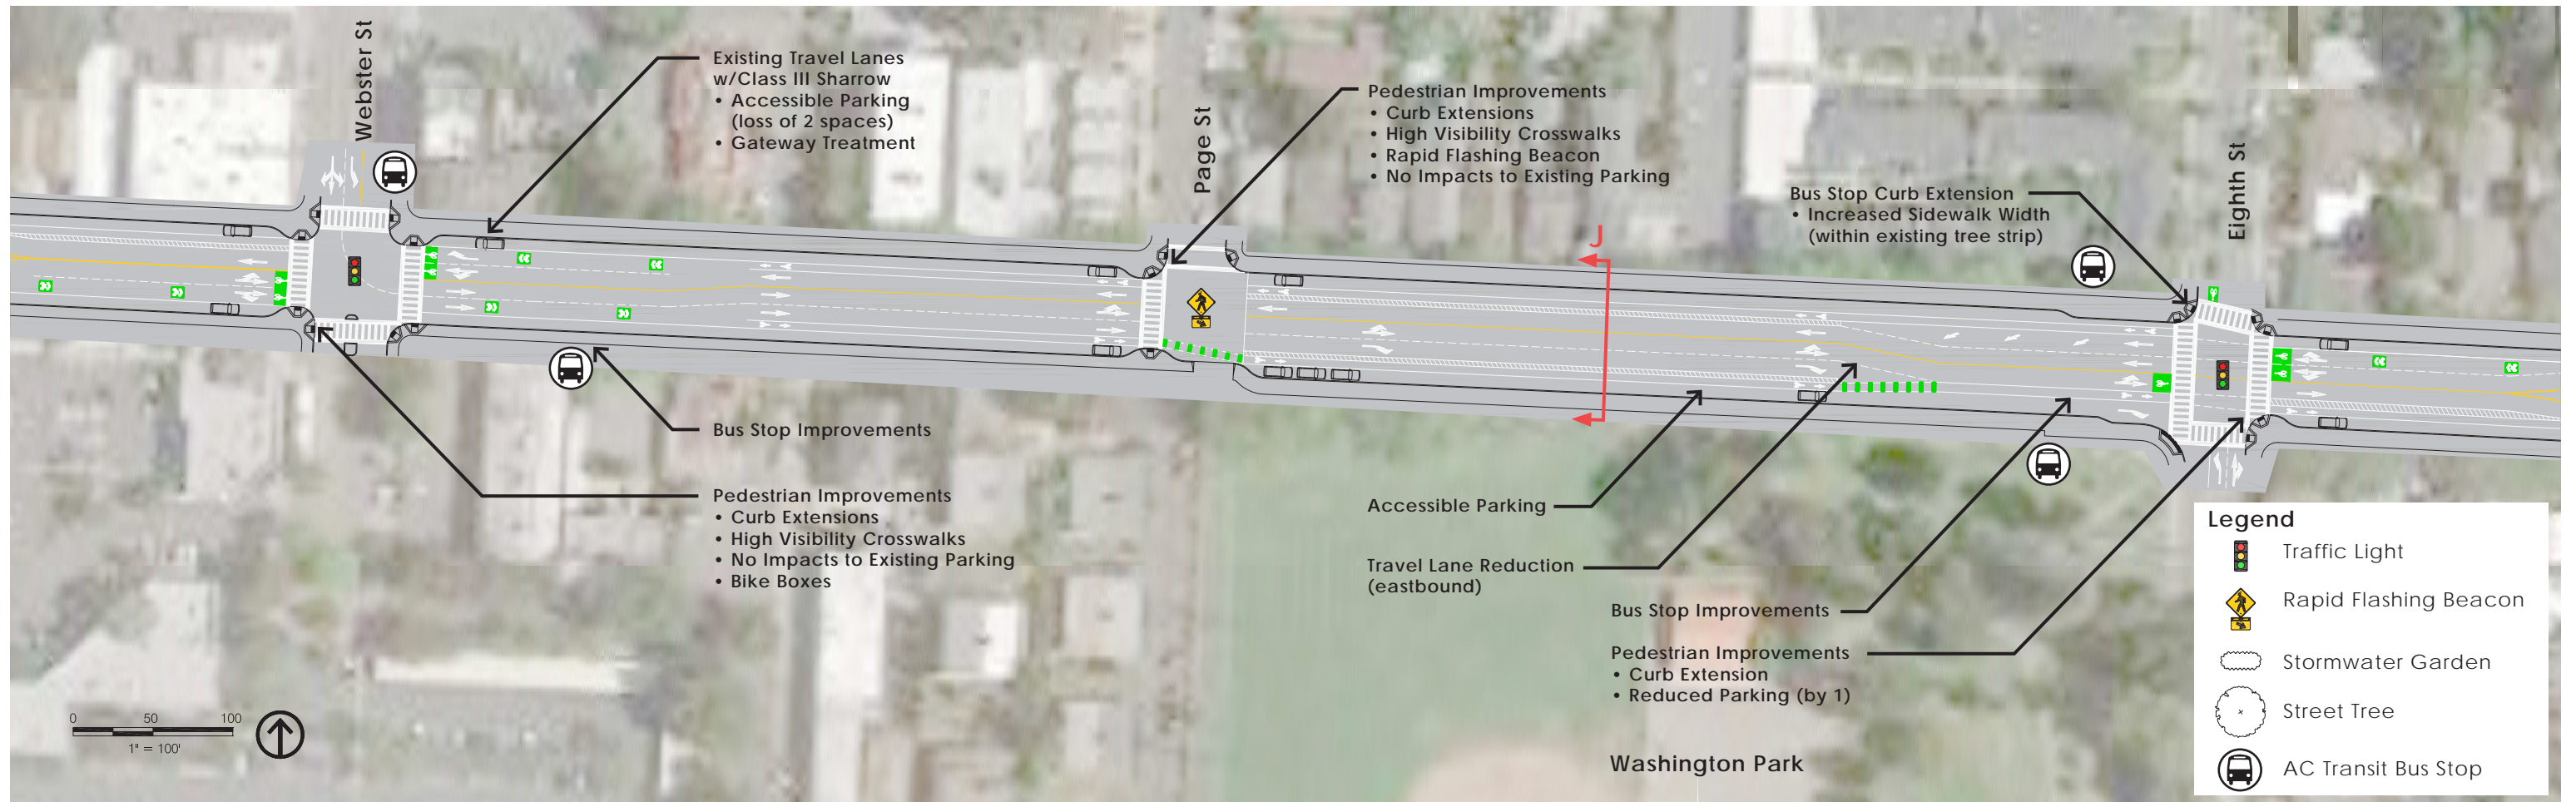

Section J

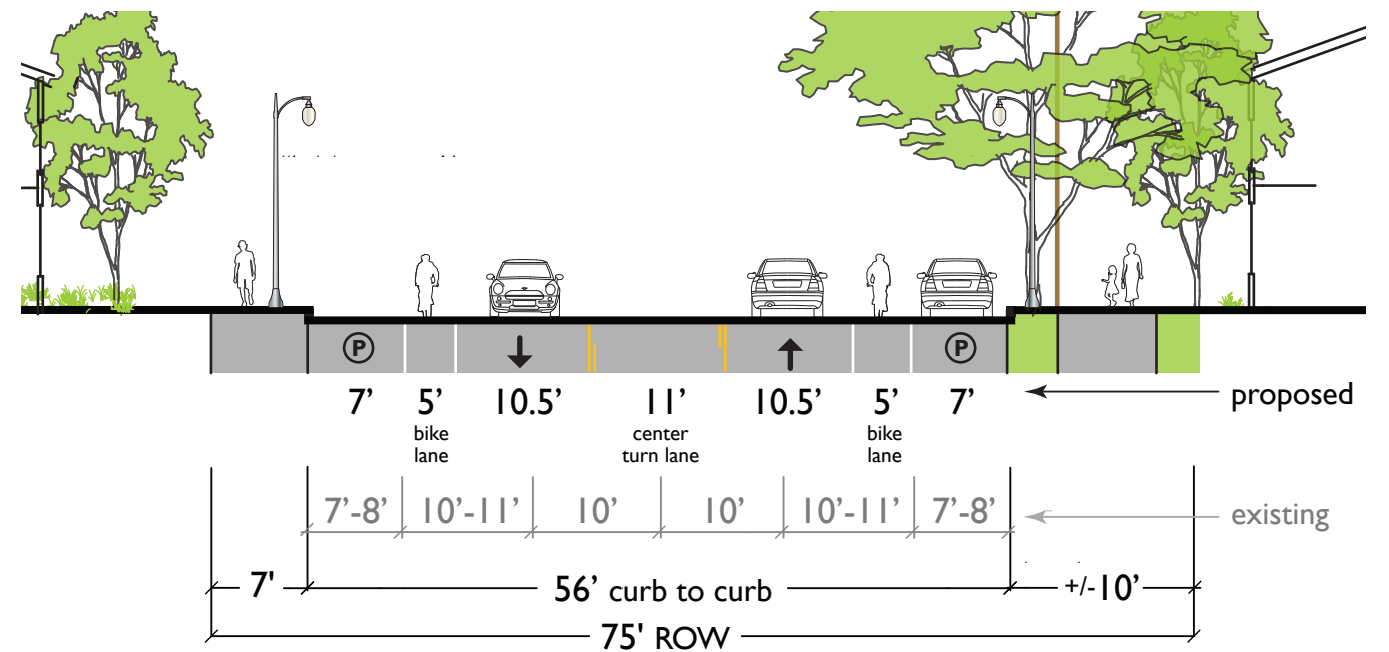

Section K (see next sheet)

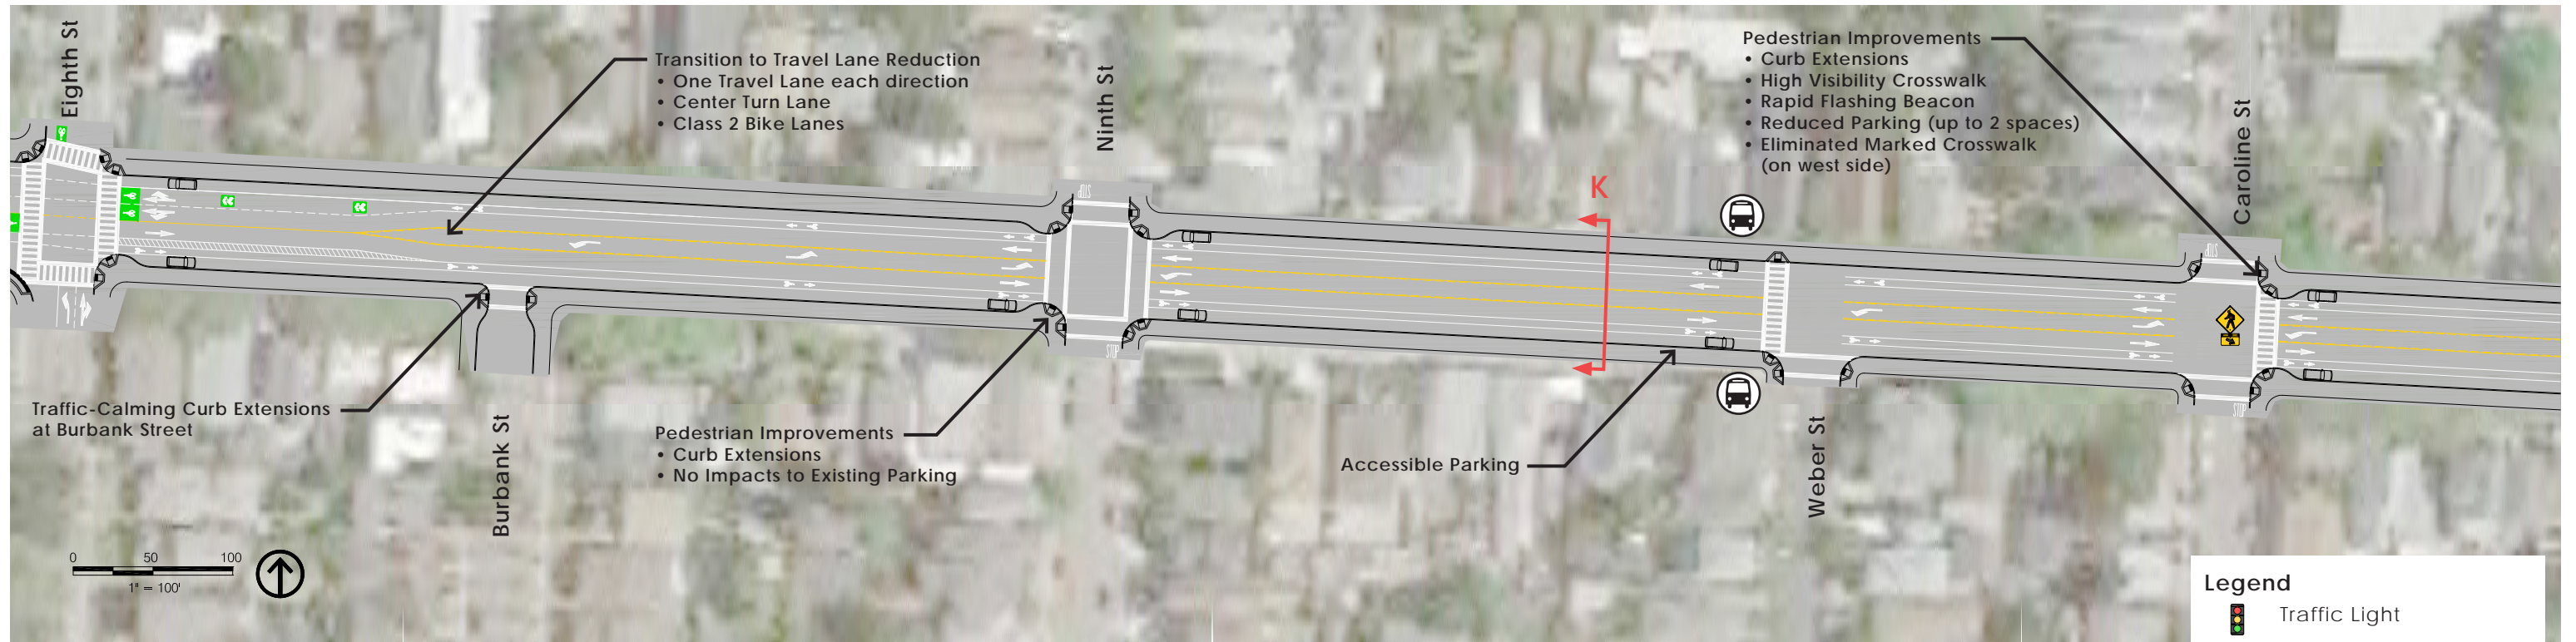

Legend	
	Traffic Light
	Rapid Flashing Beacon
	Stormwater Garden
	Street Tree
	AC Transit Bus Stop

