
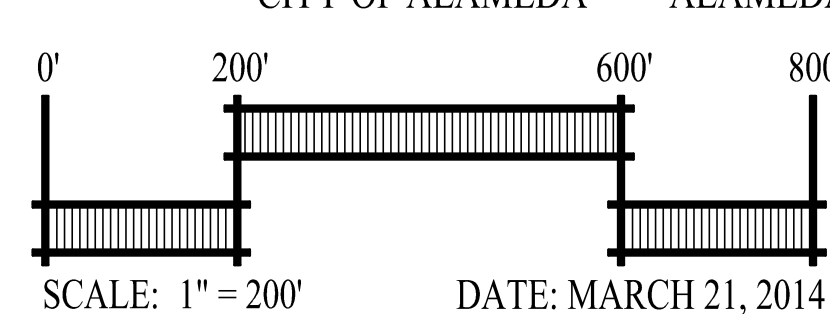


DRAFT

ALAMEDA POINT IMPROVEMENT PACKAGE AREA A

CITY OF ALAMEDA ALAMEDA COUNTY CALIFORNIA

- LEGEND**
- █ DEVELOPMENT AREAS (NEW CONSTRUCTION)
 - PROPOSED POTABLE WATER
 - PROPOSED RECYCLED WATER
 - PROPOSED JOINT TRENCH
 - PROPOSED STORM DRAIN & DIRECTION OF FLOW
 - PROPOSED SANITARY SEWER & DIRECTION OF FLOW
 - PROPOSED LIFT STATION
 - CONNECT TO EXISTING WATER MAIN

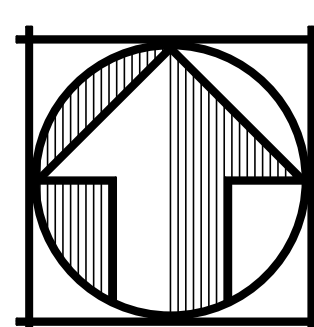


DATE: MARCH 21, 2014

Carlson, Barbee & Gibson, Inc.
CIVIL ENGINEERS • SURVEYORS • PLANNERS

2633 CAMINO RAMON, SUITE 350
SAN RAMON, CALIFORNIA 94583

(925) 866-0322
www.cbang.com


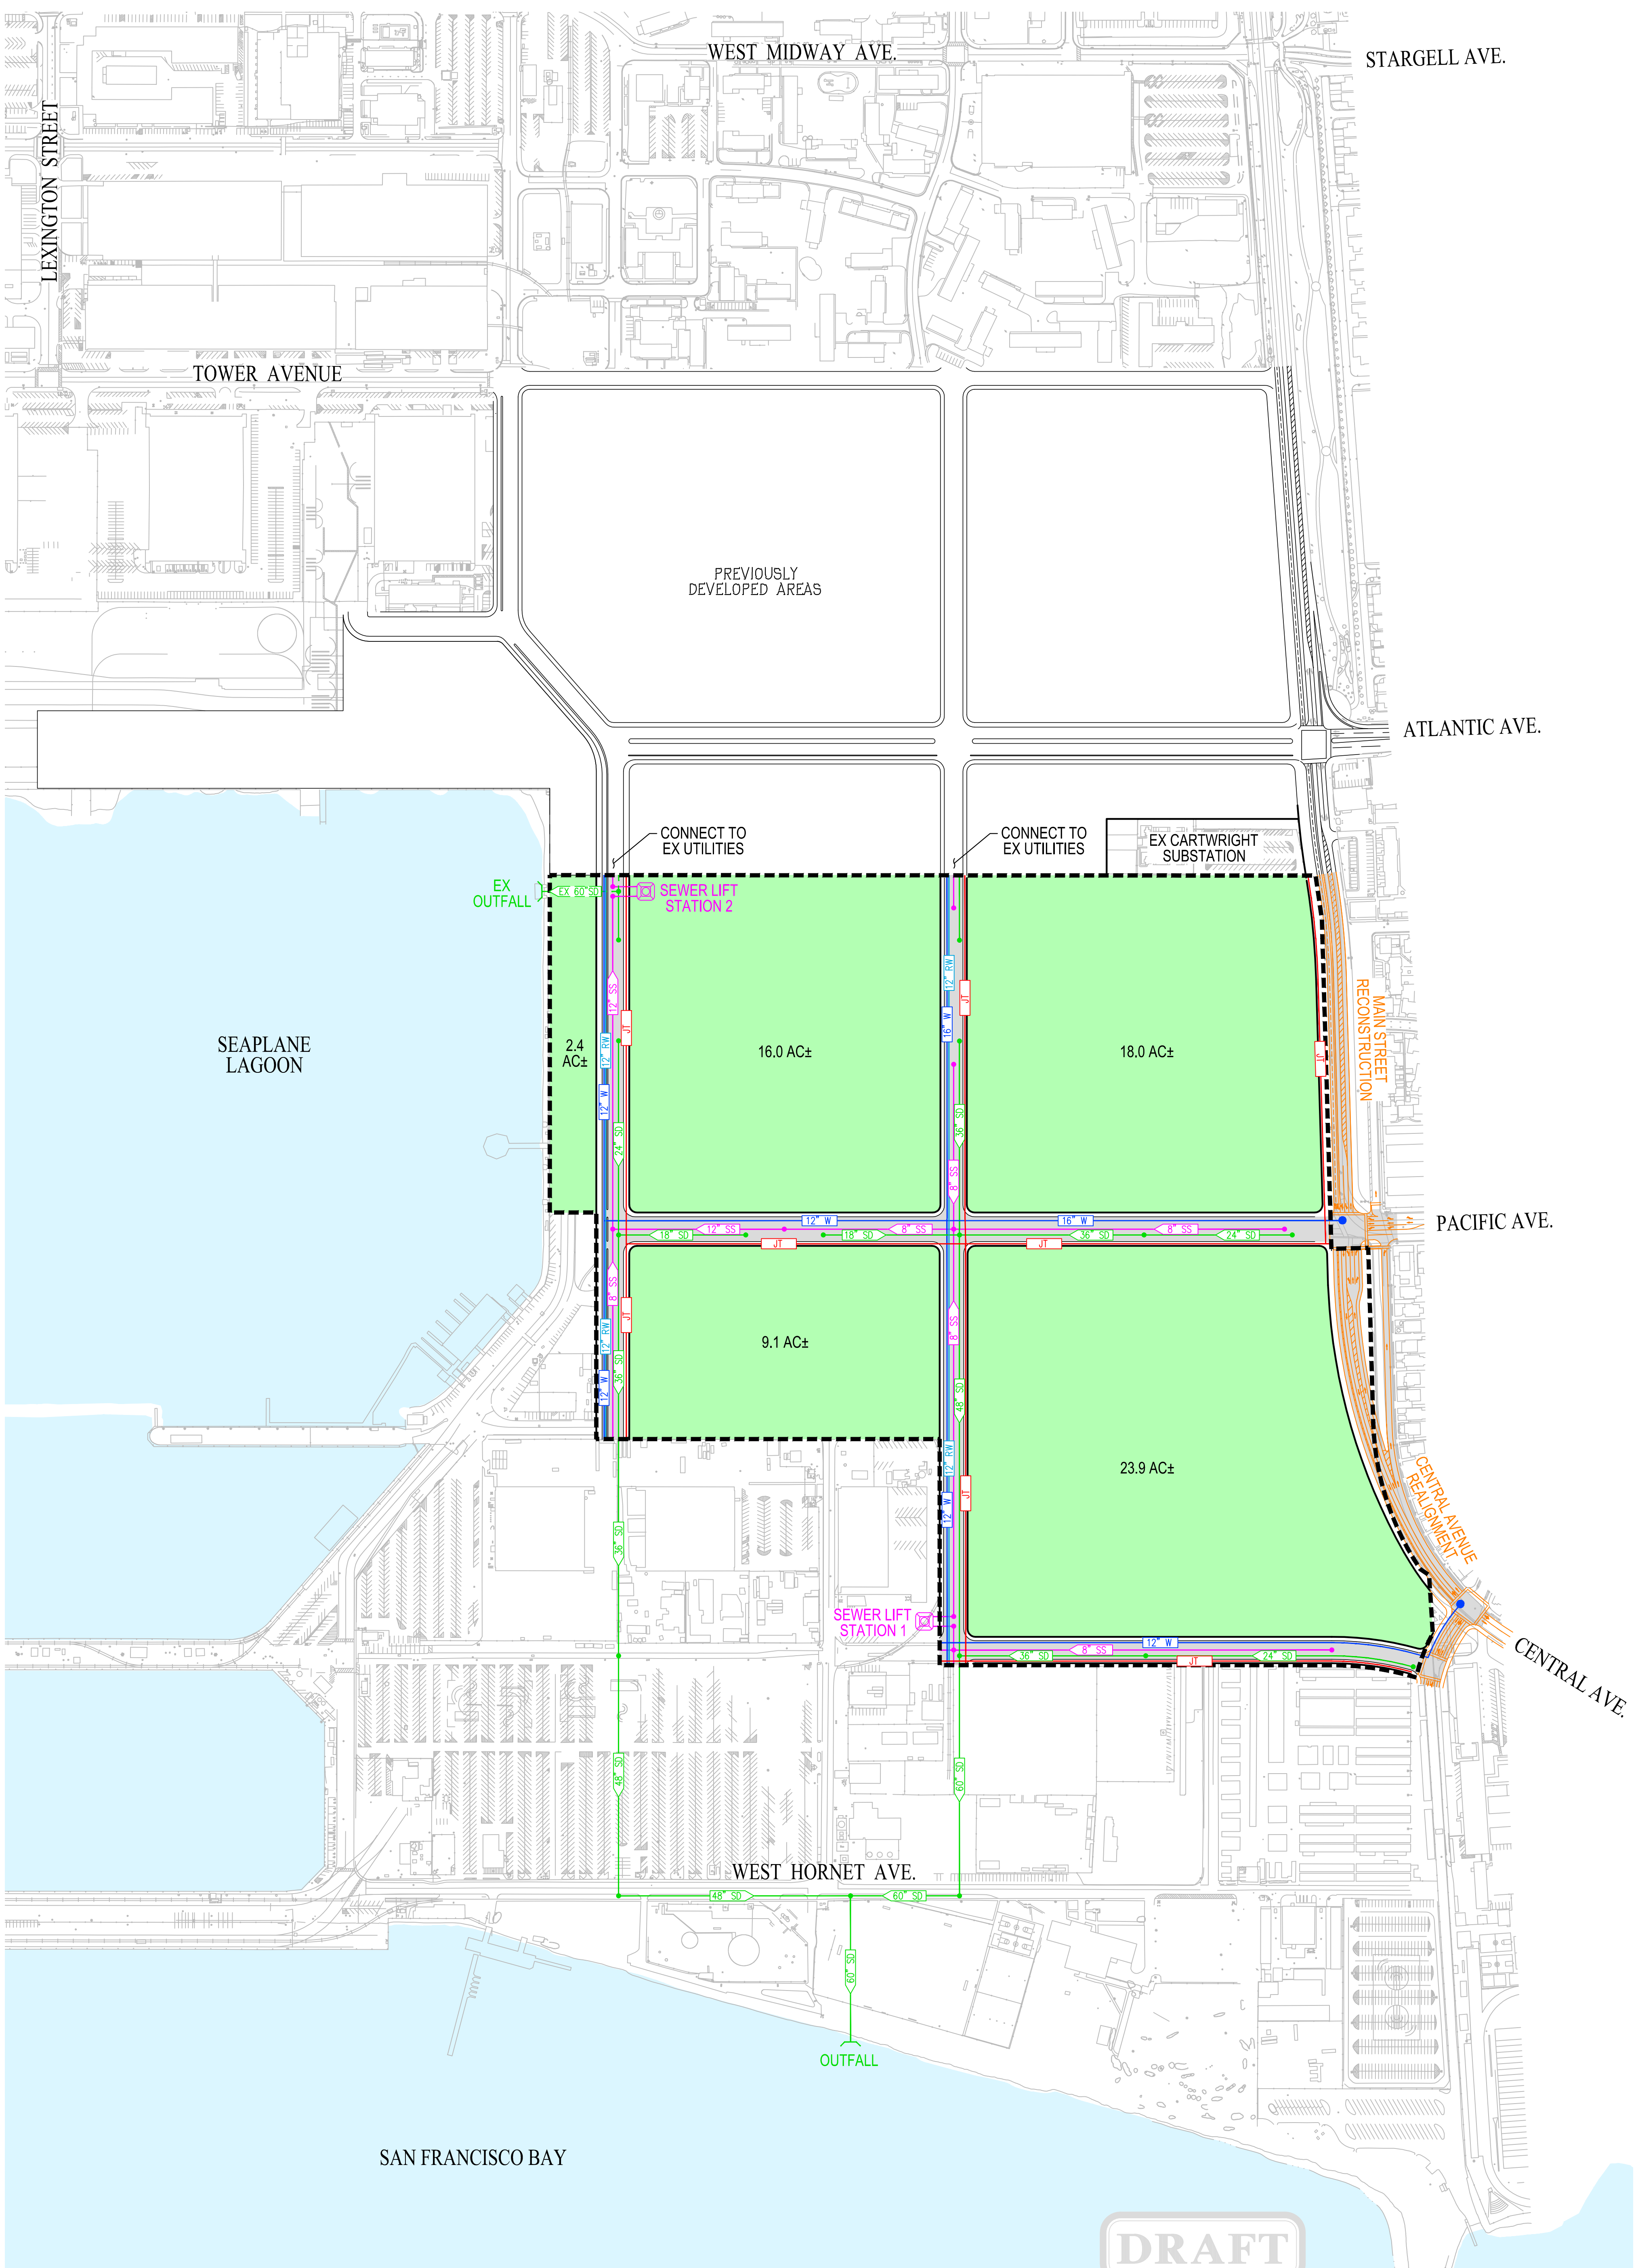


DRAFT

ALAMEDA POINT IMPROVEMENT PACKAGE AREA B

CITY OF ALAMEDA ALAMEDA COUNTY CALIFORNIA

- LEGEND**
- DEVELOPMENT AREAS (NEW CONSTRUCTION)
 - PROPOSED POTABLE WATER
 - PROPOSED RECYCLED WATER
 - PROPOSED JOINT TRENCH
 - PROPOSED STORM DRAIN & DIRECTION OF FLOW
 - PROPOSED SANITARY SEWER & DIRECTION OF FLOW
 - PROPOSED LIFT STATION
 - CONNECT TO EXISTING WATER MAIN
 - PREVIOUSLY DEVELOPED AREAS

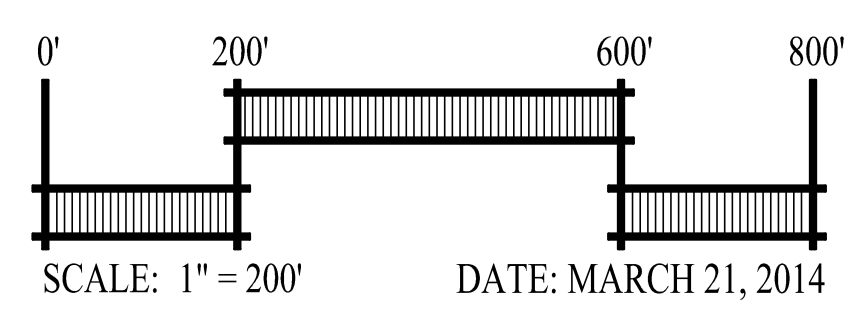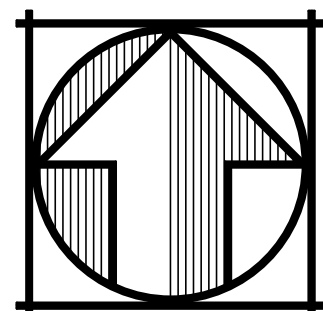

Carlson, Barbee & Gibson, Inc.
CIVIL ENGINEERS • SURVEYORS • PLANNERS

2633 CAMINO RAMON, SUITE 350
SAN RAMON, CALIFORNIA 94583

(925) 866-0322
www.cbang.com