


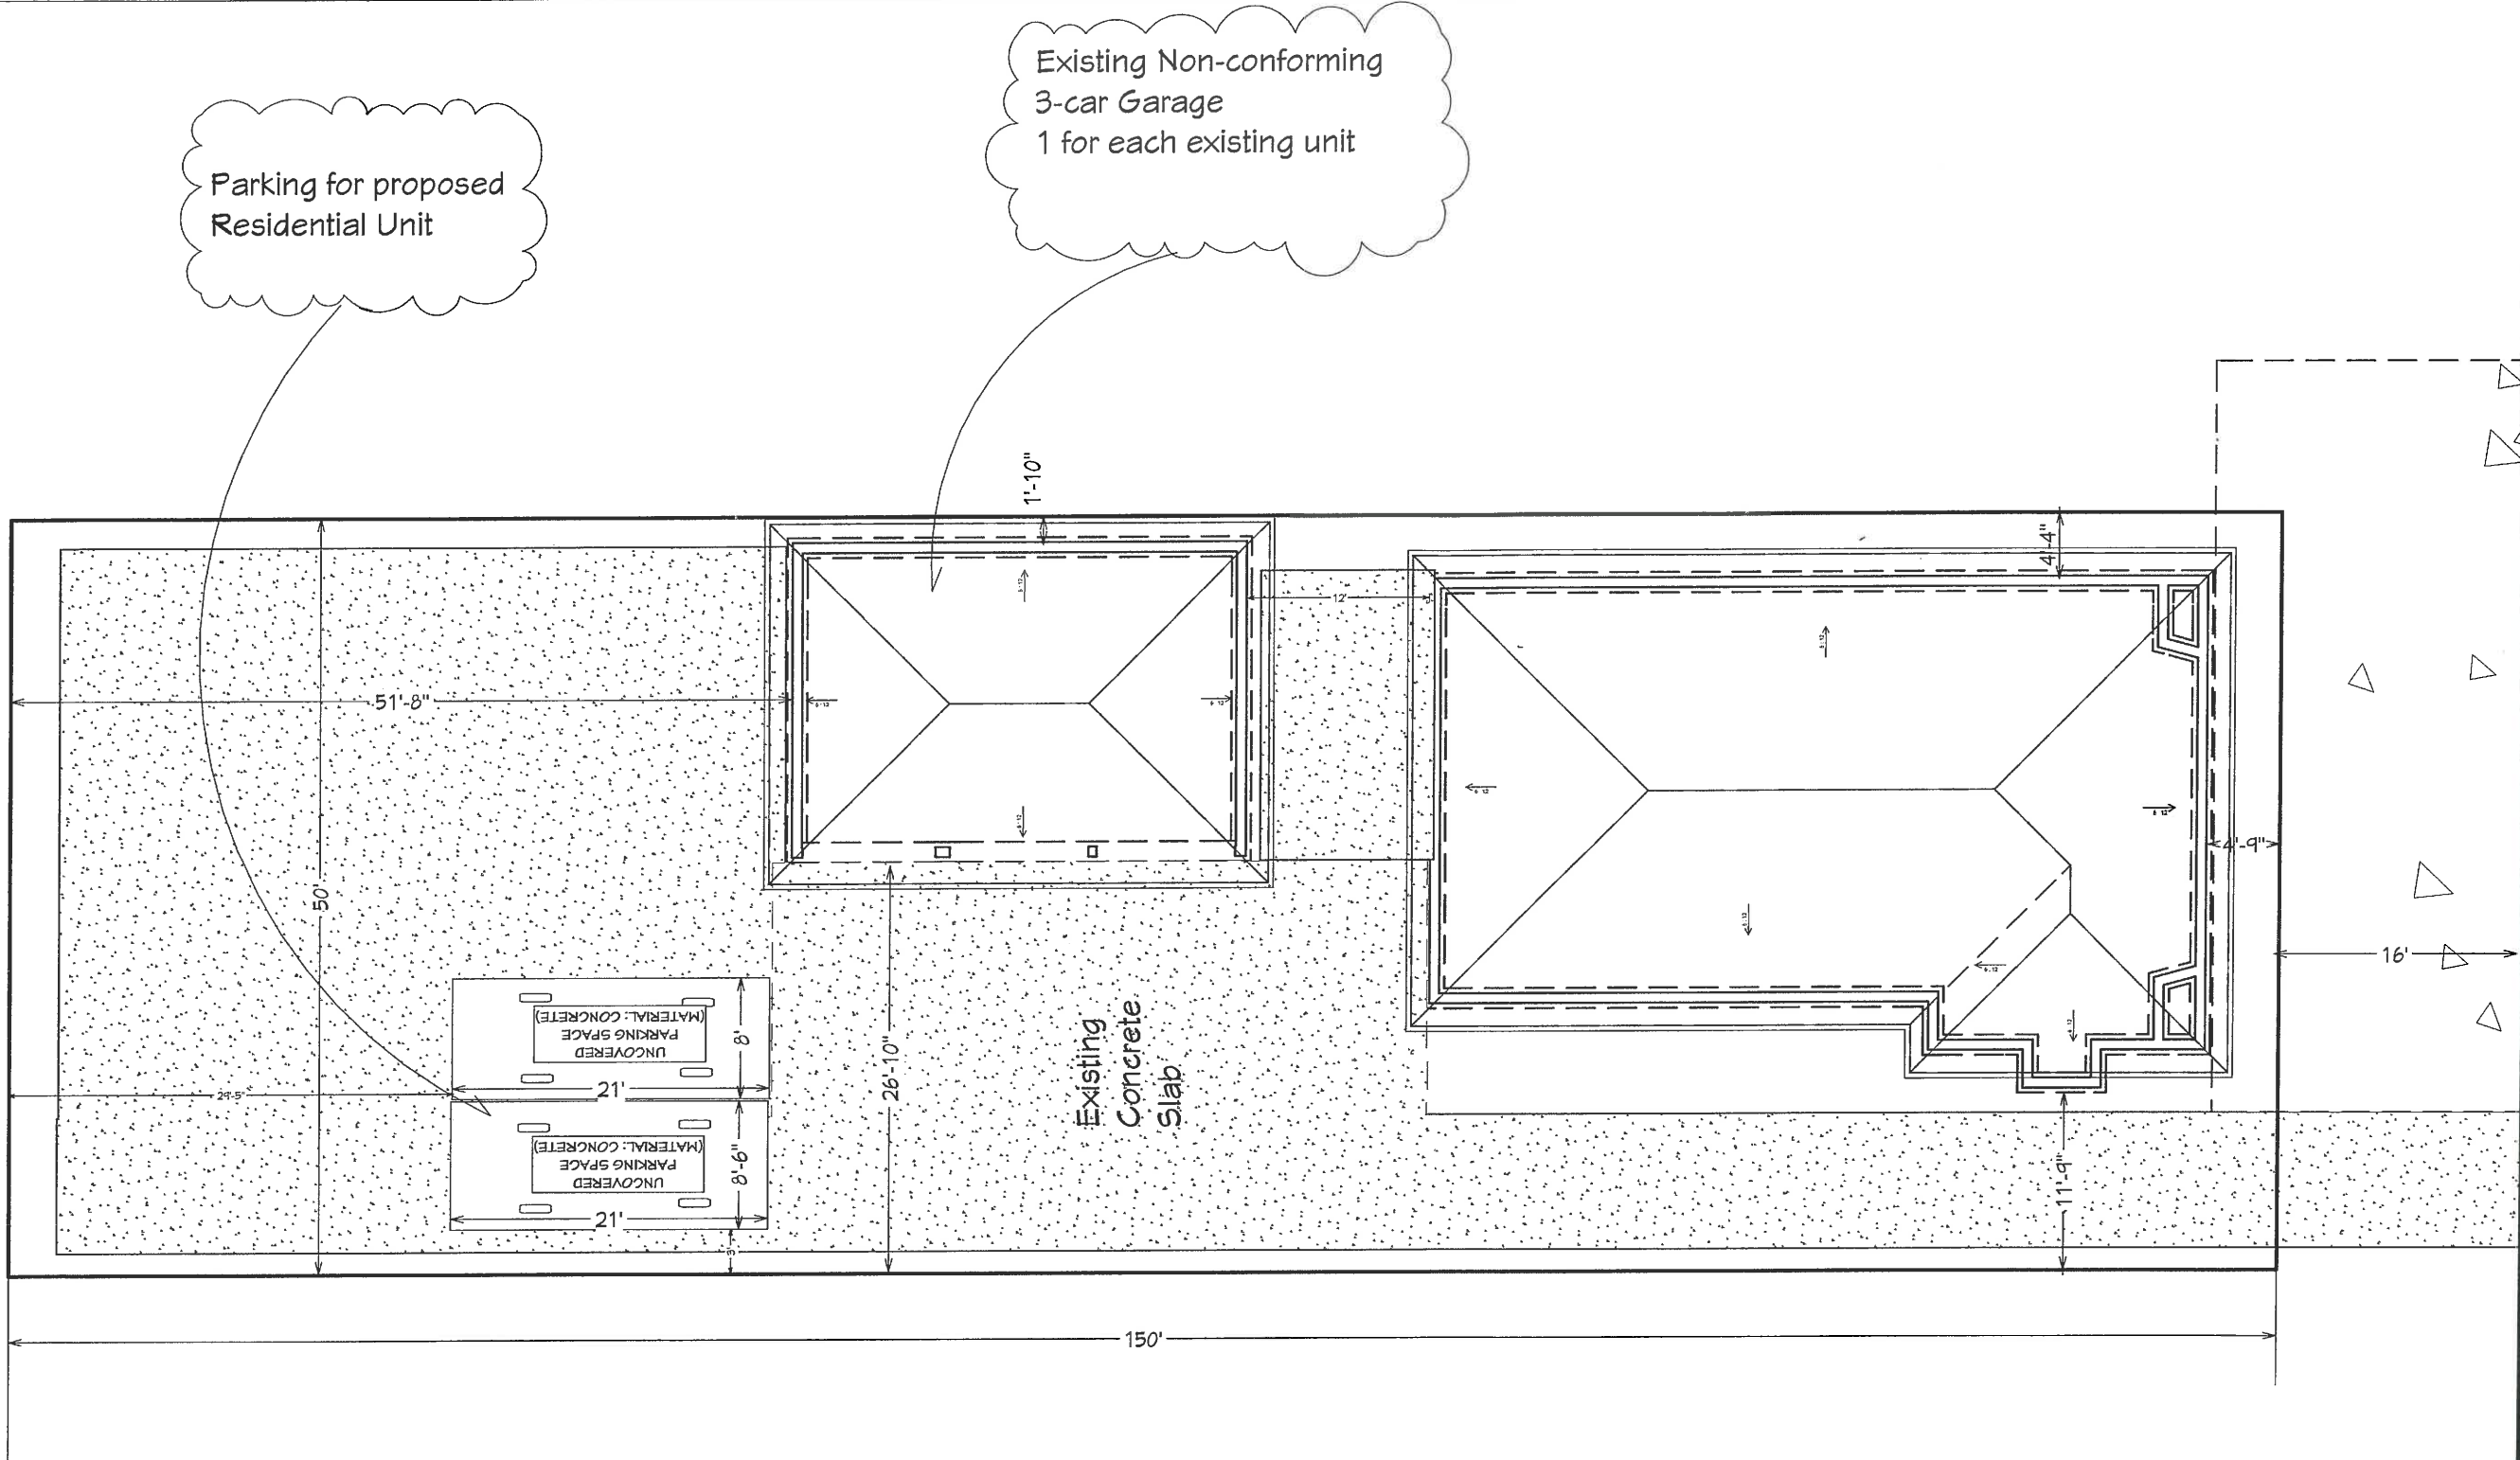


LINCOLN AVE


Exhibit 1
Item 3-A, 7/19/16
Zoning Administrator Hearing

RECEIVED
JUN 13 2016
PERMIT CENTER
ALAMEDA, CA 94501

DRAWINGS PROVIDED BY:		Site Plan		839 Lincoln Ave		<table><tr><th colspan="4">REVISION TABLE</th></tr><tr><th>NUMBER</th><th>DATE</th><th>REVISION BY</th><th>DESCRIPTION</th></tr><tr><td> </td><td> </td><td> </td><td> </td></tr><tr><td> </td><td> </td><td> </td><td> </td></tr><tr><td> </td><td> </td><td> </td><td> </td></tr><tr><td> </td><td> </td><td> </td><td> </td></tr><tr><td> </td><td> </td><td> </td><td> </td></tr><tr><td> </td><td> </td><td> </td><td> </td></tr></table>				REVISION TABLE				NUMBER	DATE	REVISION BY	DESCRIPTION																								
REVISION TABLE	
NUMBER	DATE	REVISION BY	DESCRIPTION																																						
GENERAL DESIGN	
Michael Zhang (650) 488-3661	
DATE:		6/9/2016																																							
SCALE:		1/12" = 1'																																							
SHEET:		P-1																																							

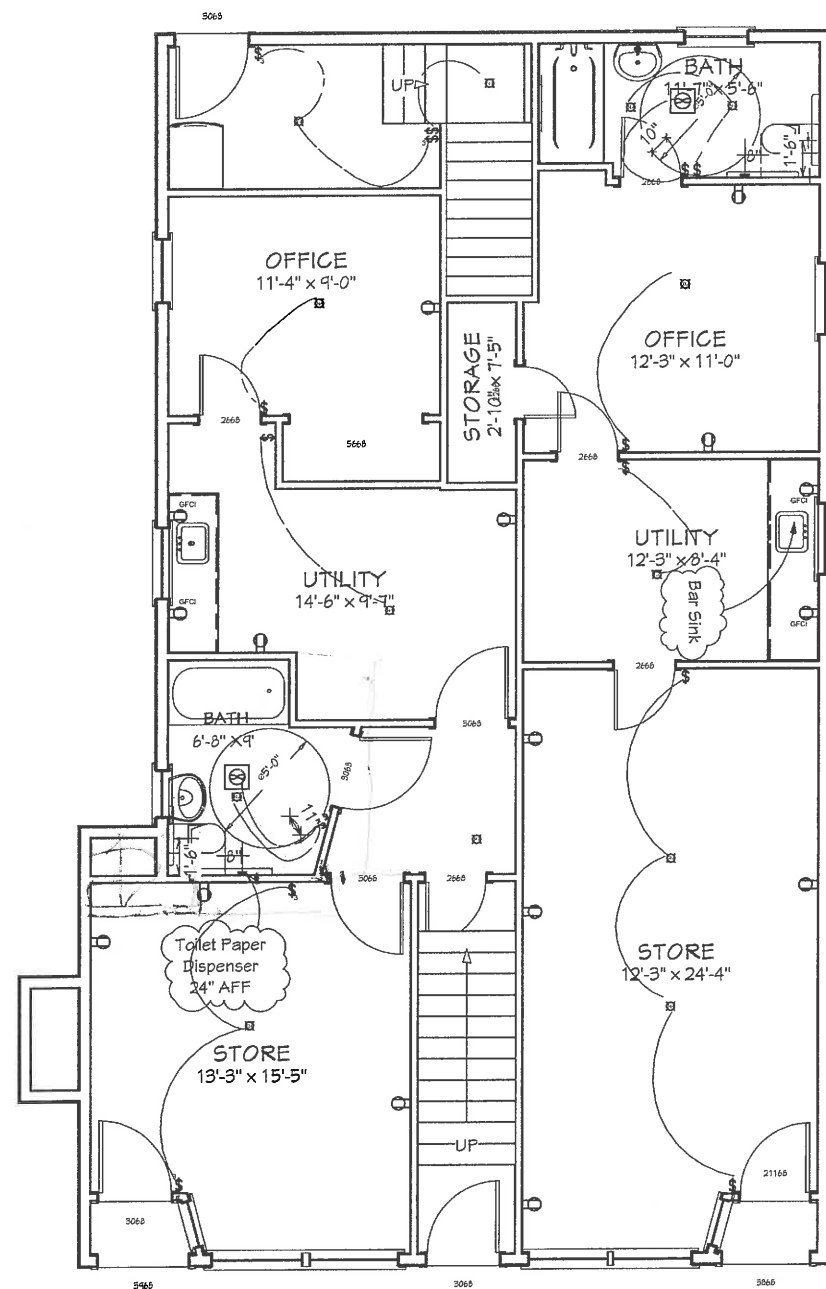

1st Floor, No Update

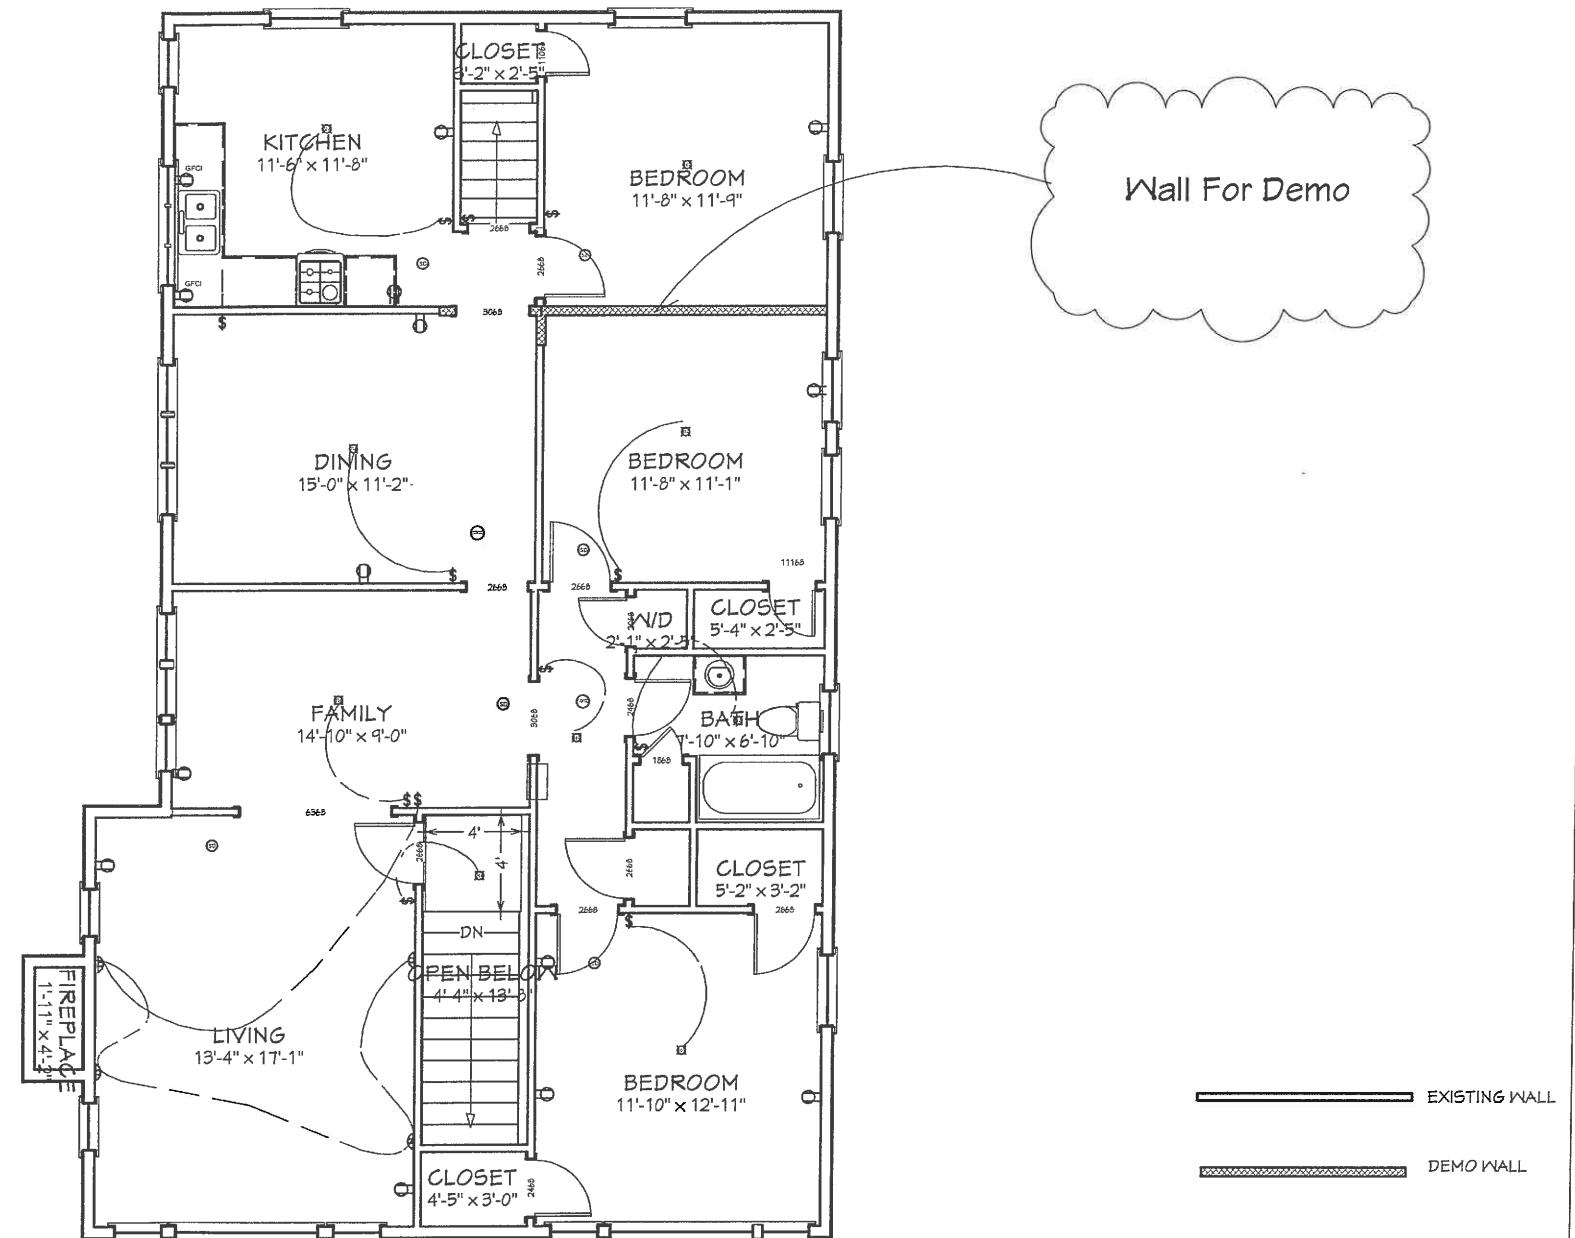

2nd Floor, Existing

RECEIVED

JUN 13 2016

PERMIT CENTER
ALAMEDA, CA 94501

[illegible]

839 Lincoln Ave

EXISTING + DEMOLITION PLAN

GENERAL DESIGN
Michael Zhang (650) 488-3661

GENERAL

TE:


0/2016

SALE:


$$18'' = 1'$$

EET:

P-2

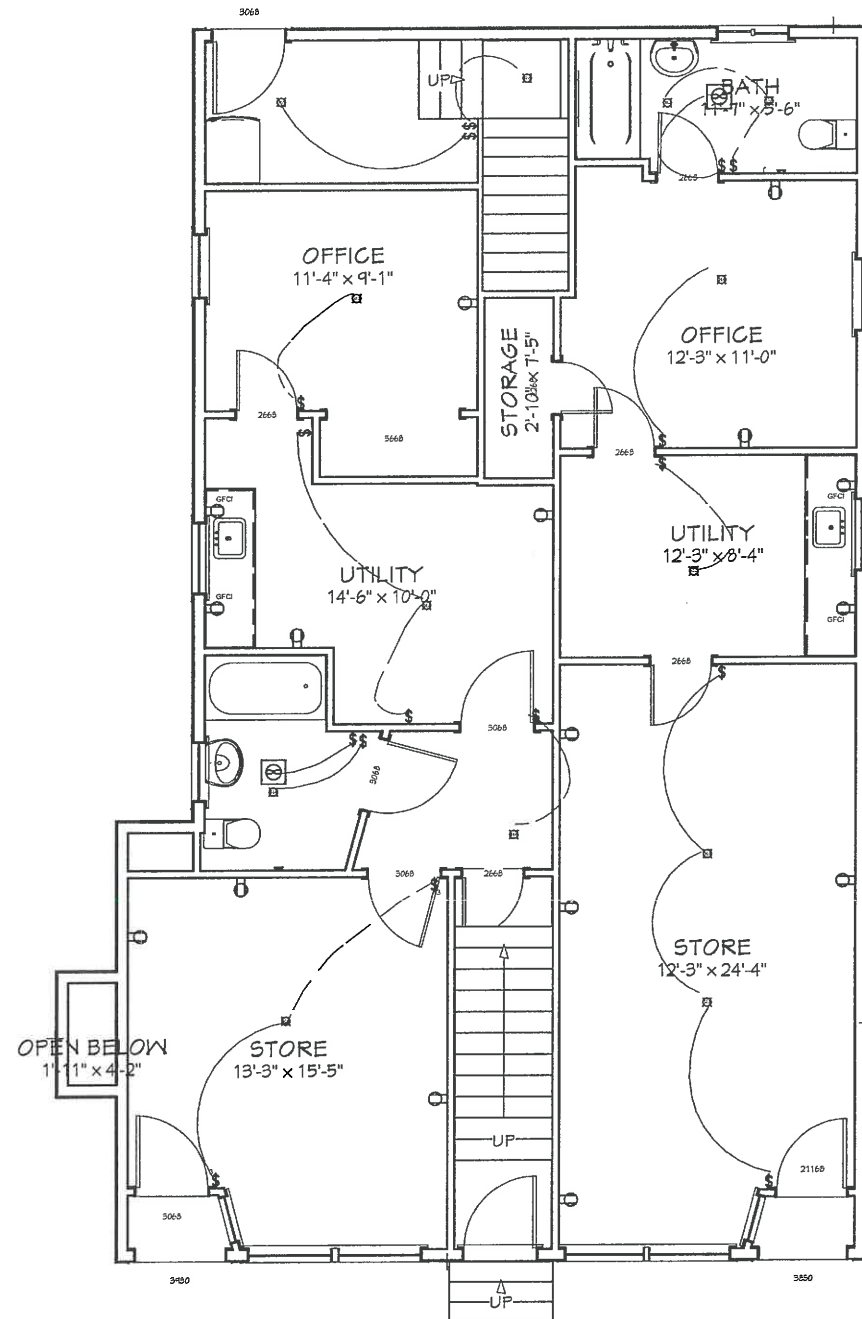

1st Floor, No Update

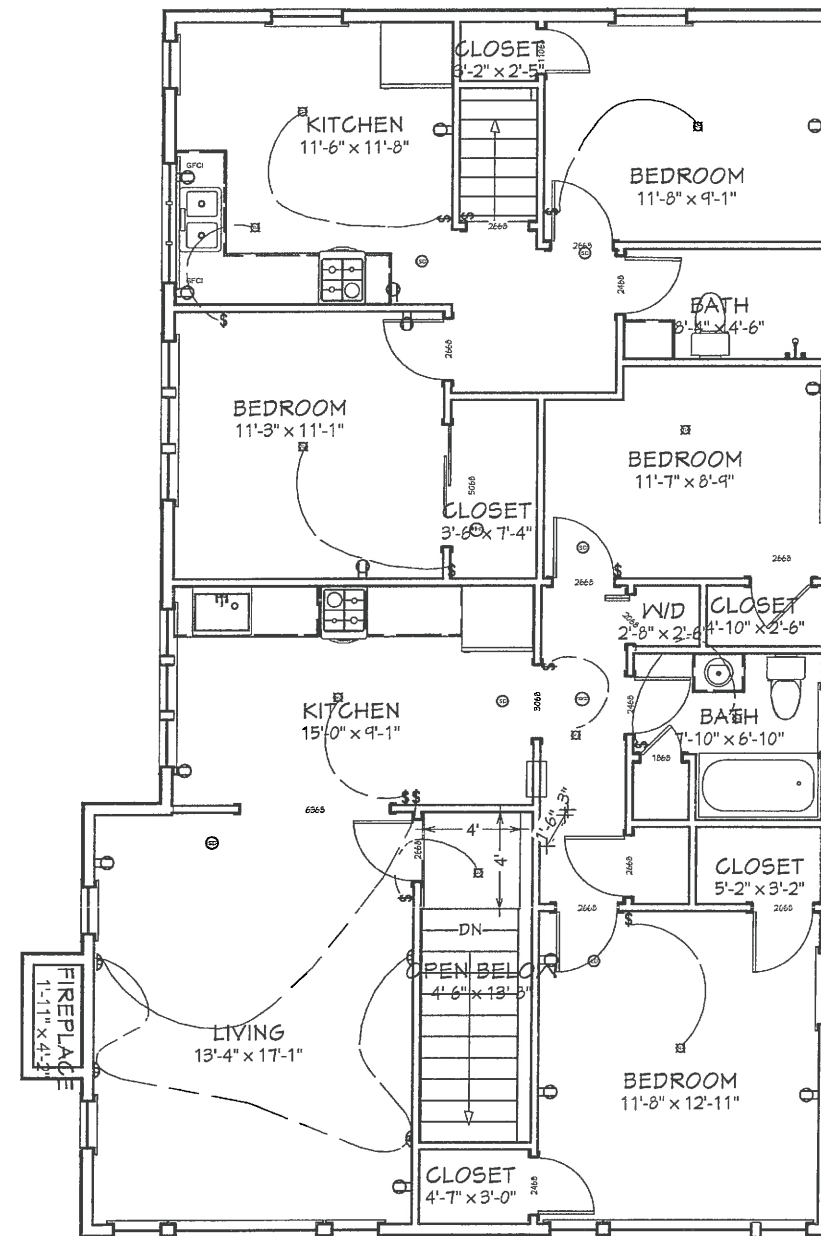

2nd Floor, Proposed




REVISION TABLE			
NUMBER	DATE	REVISION BY	DESCRIPTION

839 Lincoln Ave

PROPOSED FLR PLAN

DRAWINGS PROVIDED BY:
GENERAL DESIGN
Michael Zhang (650) 488-3661


DATE:
6/9/2016
SCALE:
1/8" = 1'
SHEET:
P-3

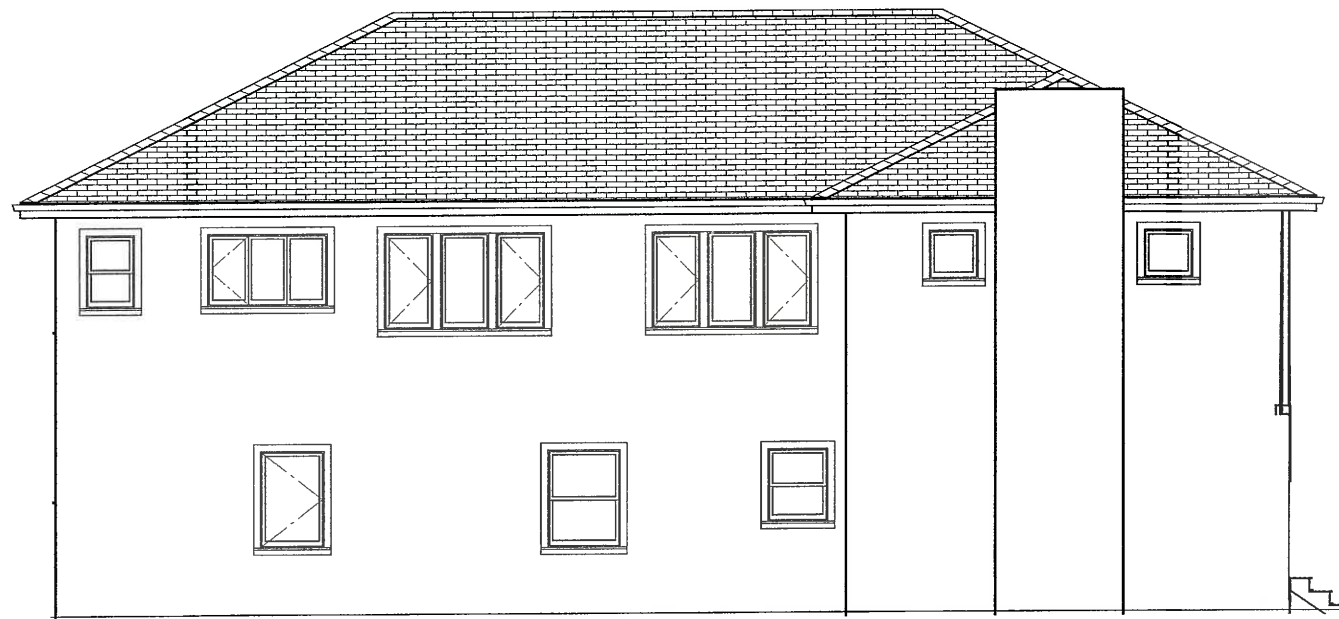

Elevation, West/Left



Elevation, South/Front

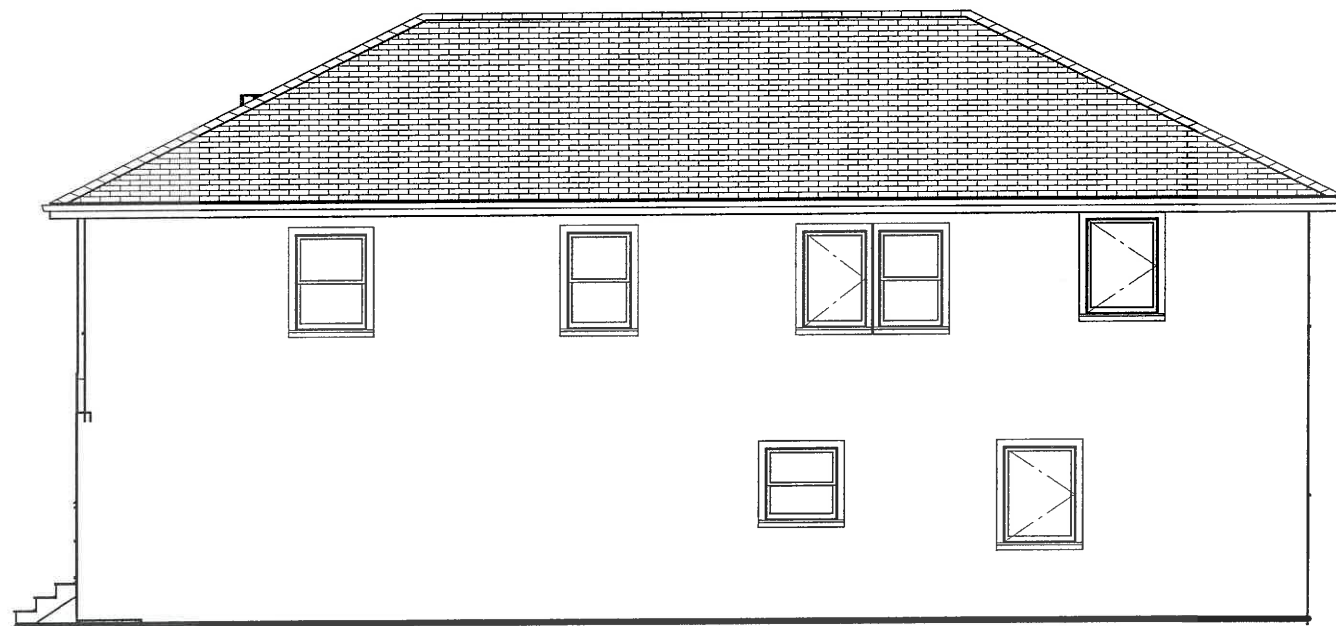

Elevation, East / Right



Elevation, North / Back




REVISION TABLE	
NUMBER	DATE

839 Lincoln Ave

ELEVATIONS

DRAWINGS PROVIDED BY:
GENERAL DESIGN
Michael Zhang (650) 488-5661


DATE:
5/9/2016
SCALE:
1/8" = 1'
SHEET:
P-4

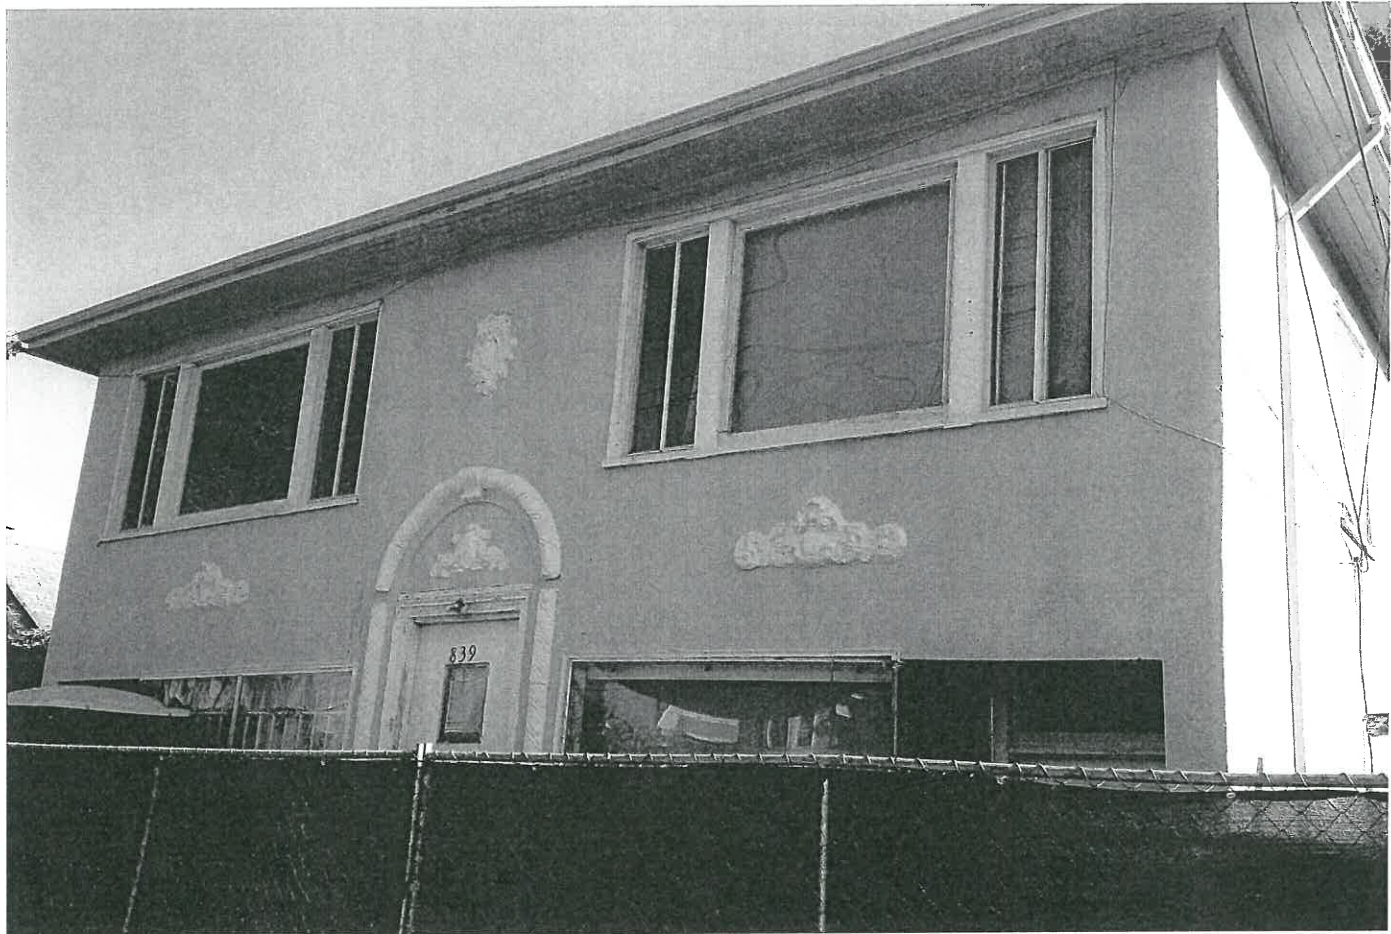

FRONT



RIGHT

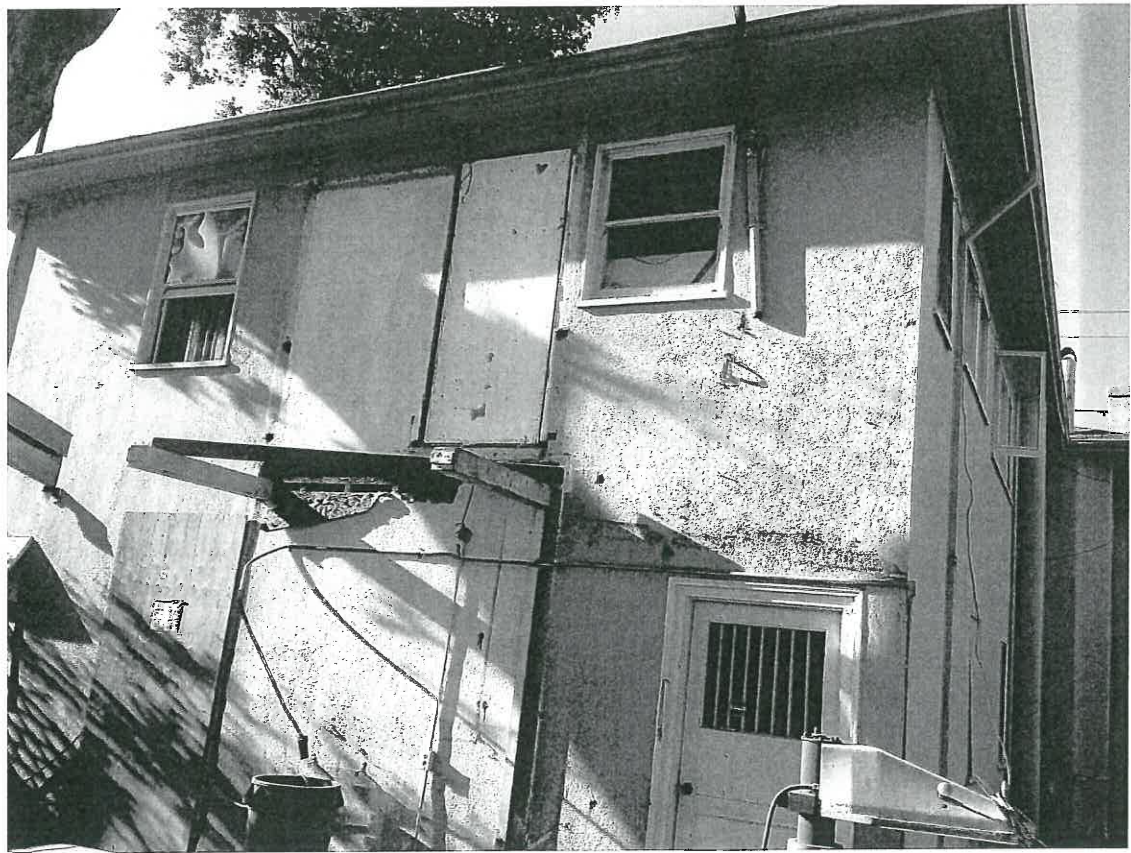

BACK



LEFT

REVISION TABLE	
NUMBER	DATE

839 Lincoln Ave

PHOTOGRAPHS

DRAWINGS PROVIDED BY:
GENERAL DESIGN
Michael Zhang (650) 488-5661

DATE:
5/9/2016

SCALE:

SHEET:

P-5

RECEIVED
JUN 13 2016
PERMIT CENTER
ALAMEDA, CA 94501