

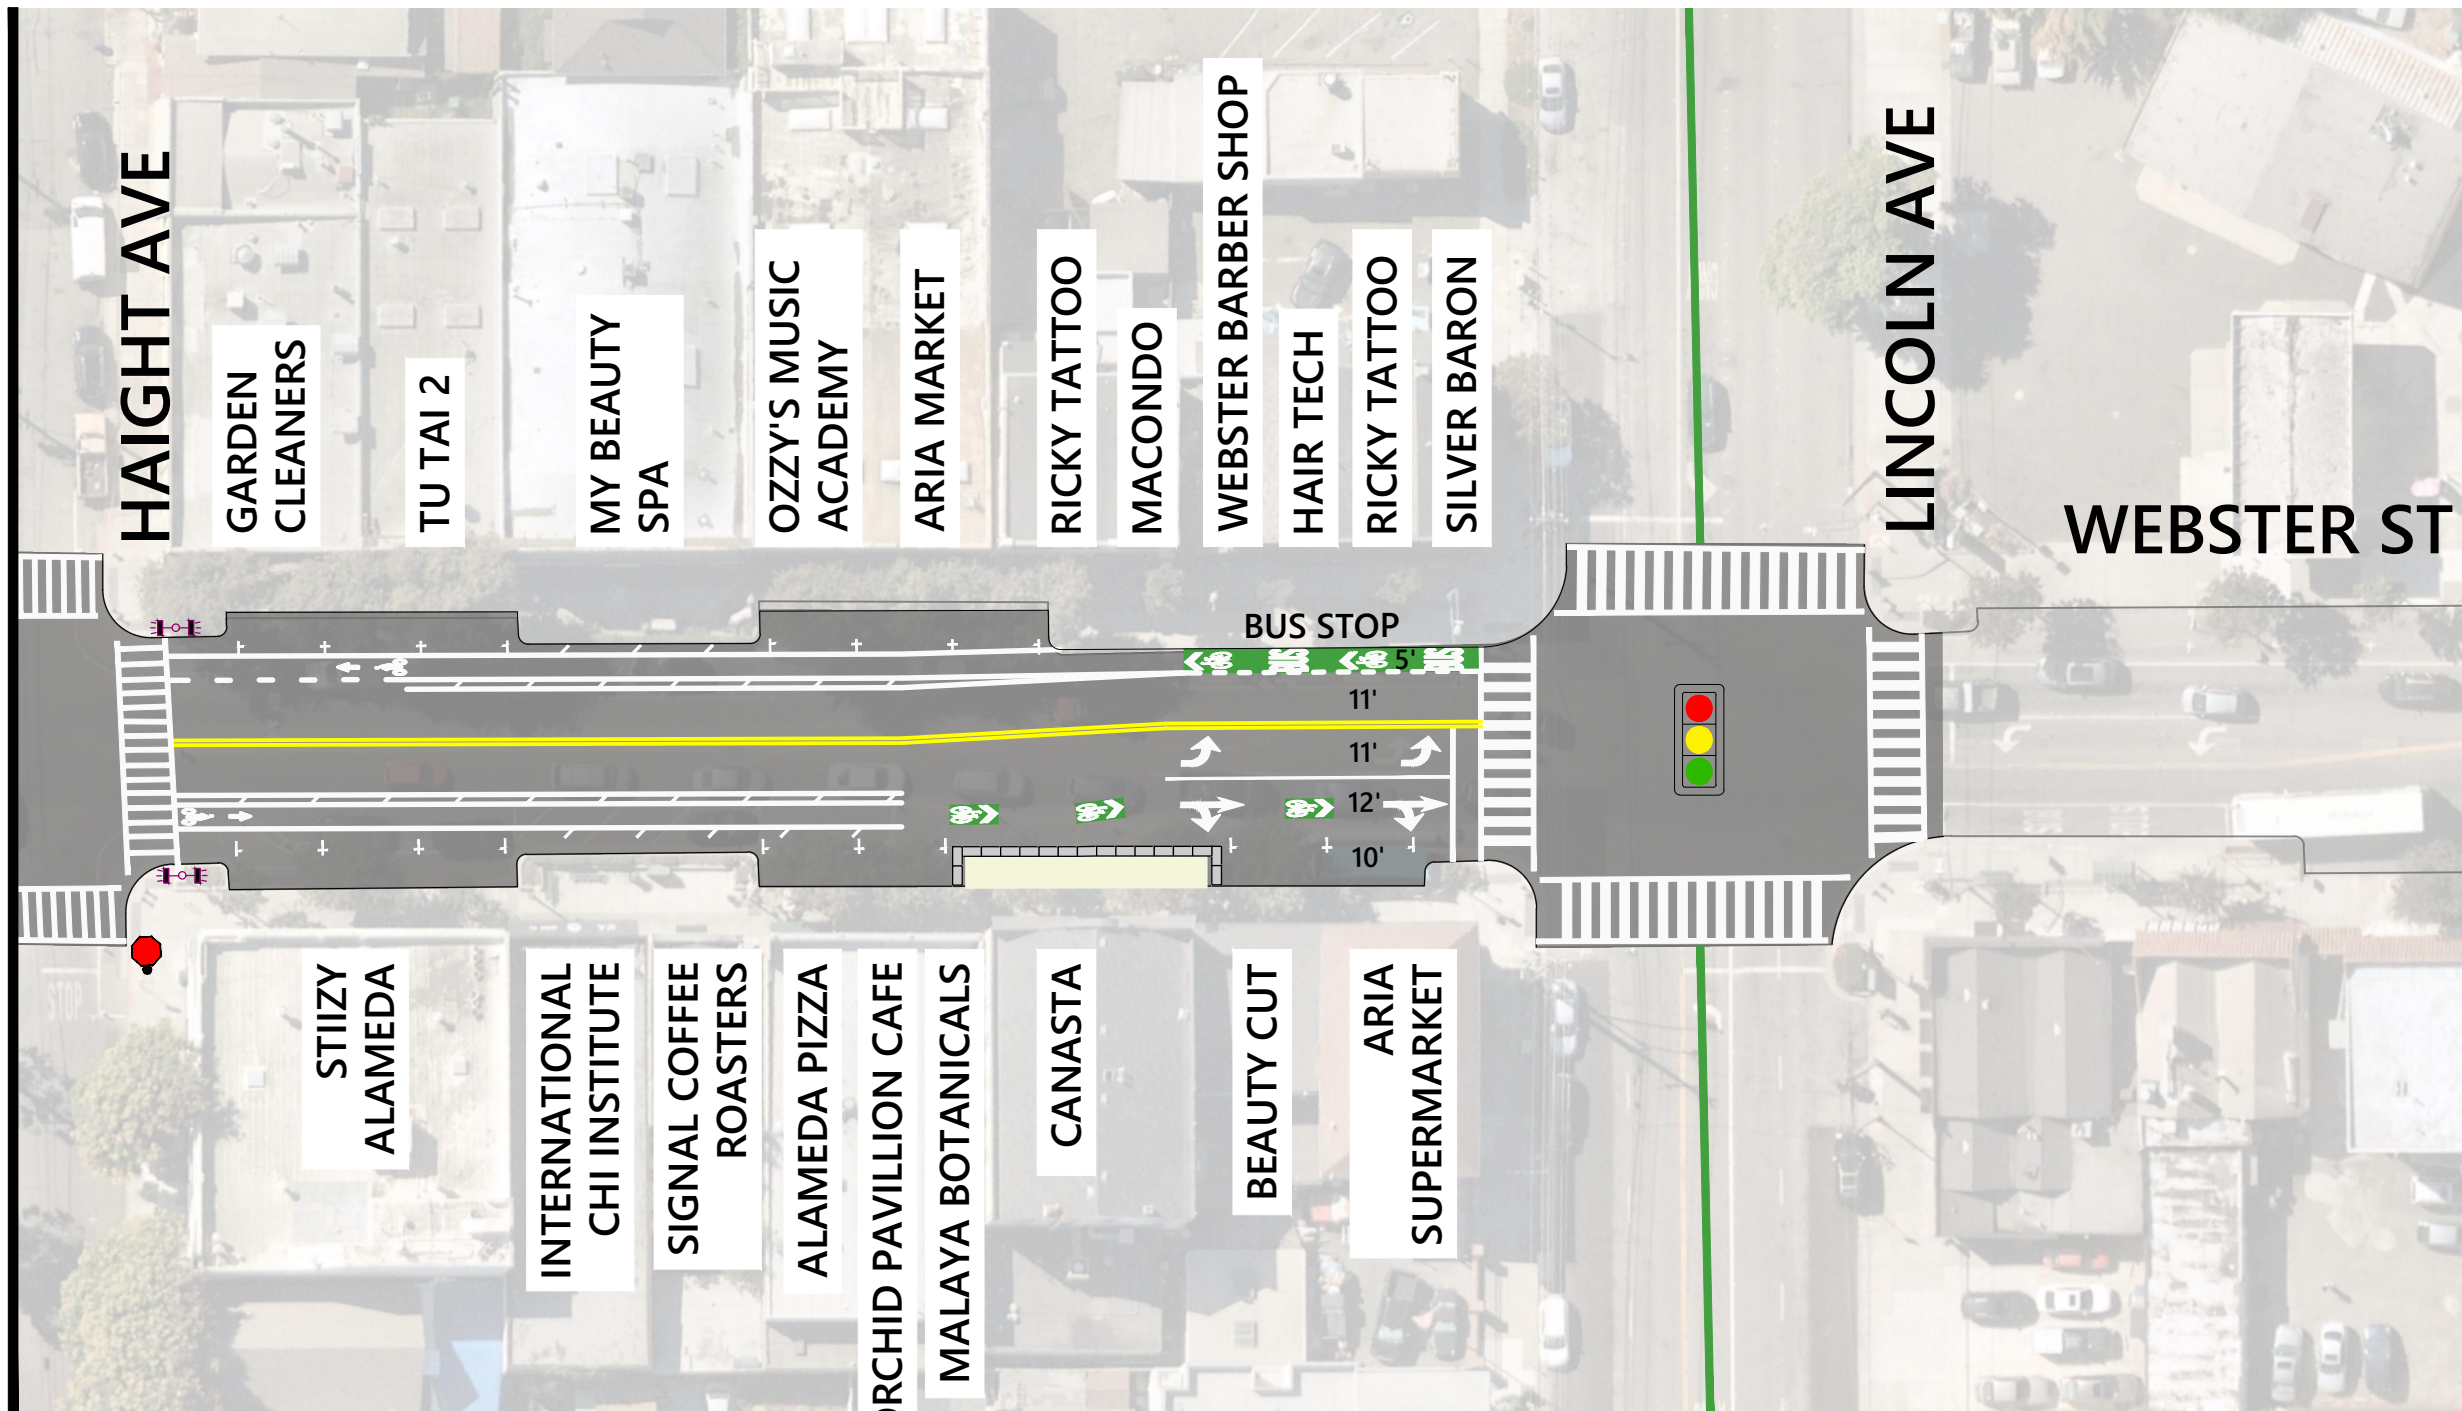


MATCHLINE - SEE THIS SHEET ABOVE

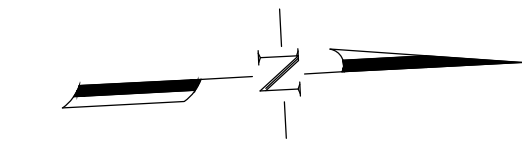


LEGEND

- EXISTING CURB LINE
- PARKLET
- MODIFIED PARKLET
- SIGNAL
- STOP SIGN
- GREEN THRERMOPLASTIC
- PARKING TEE
- EXISTING RECTANGULAR RAPID FLASHING BEACON (RRFB)
- EXISTING DRIVEWAY
- INTERSECTING BIKE NETWORK (EXISTING AND PLANNED)

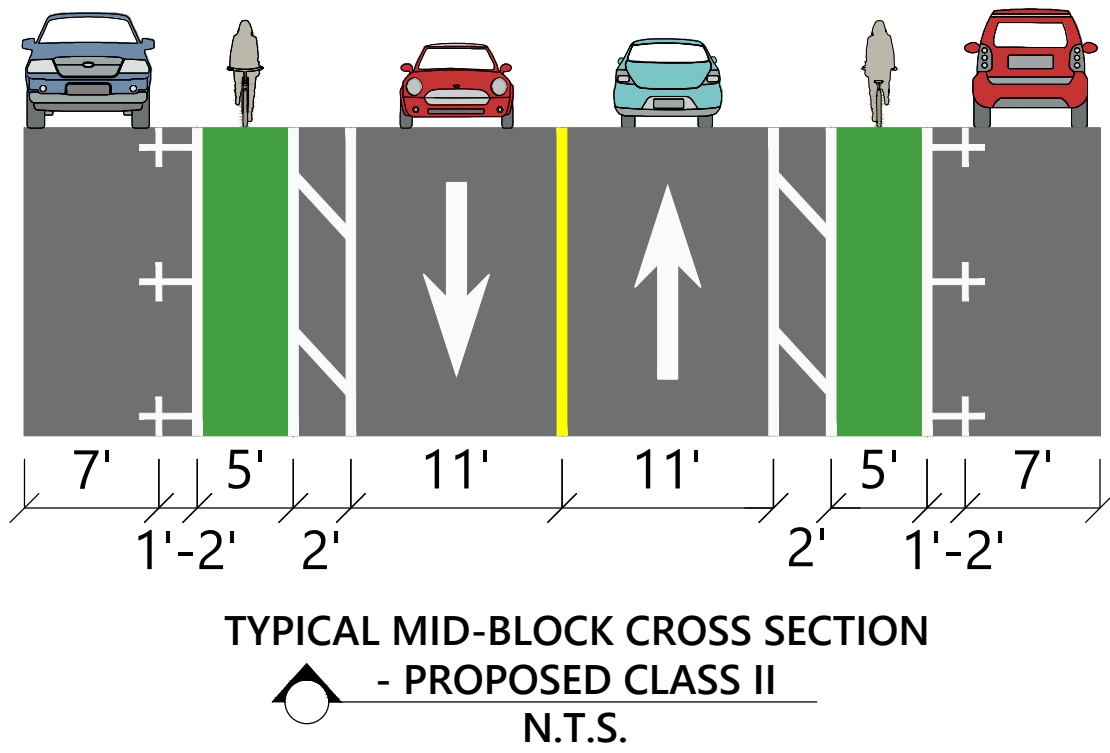

MATCHLINE - SEE THIS SHEET BELOW

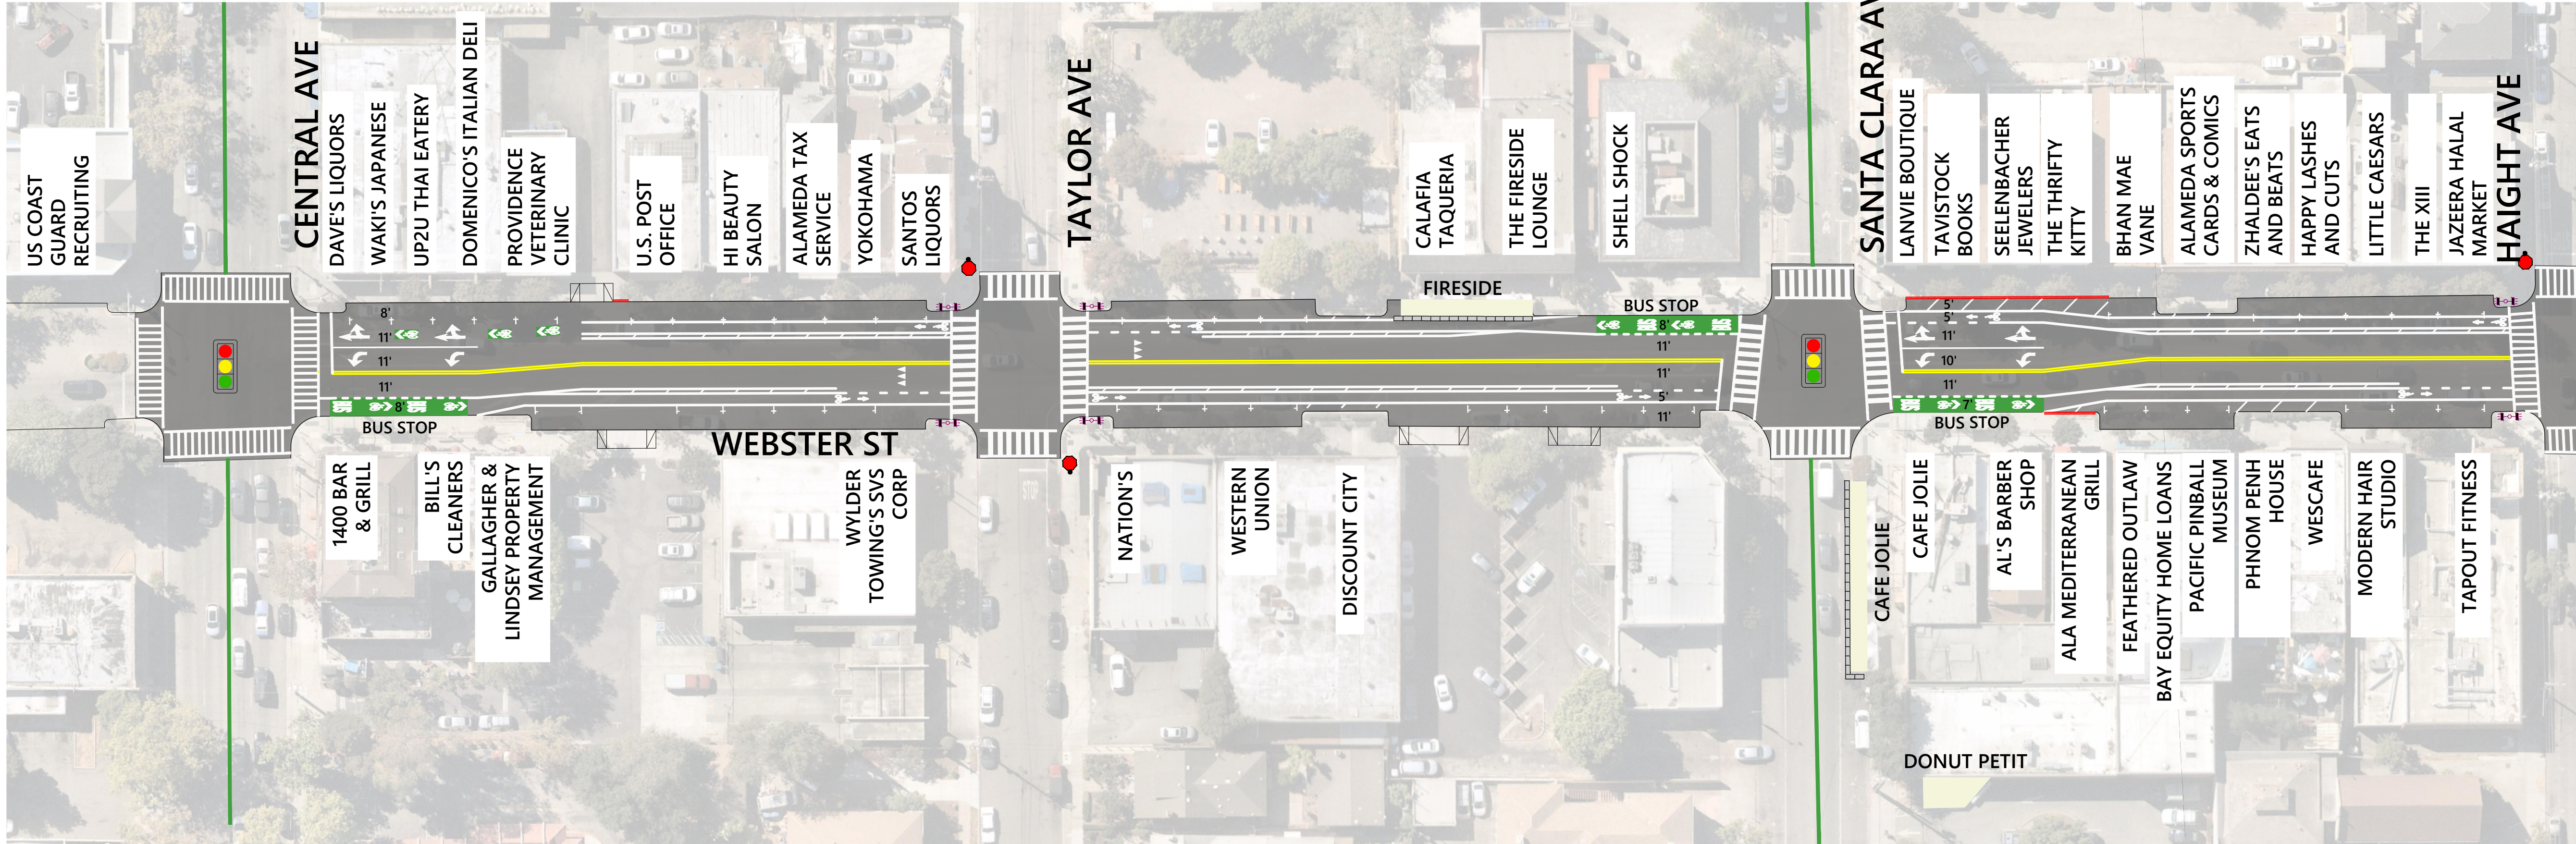

REVISIONS			
NO.	DESCRIPTION	DATE	BY

FEHR & PEERS
2201 Broadway
Suite 602
Oakland, CA
(510) 834-3200



WEBSTER STREET
CENTRAL AVE TO LINCOLN AVE

NO.	REVISED	BY	APP.
DESIGNED	RM		
DRAWN	CL/KD		
CHECKED			
DATE	05/16/2023	SCALE	1:40

CITY OF ALAMEDA

PARK STREET/WEBSTER STREET
CORRIDOR RESTRIPIING

APPROVED BY	
CITY ENGINEER	
DATE	
SHEET 1 OF 2	
DWG.	CASE