


**LEGEND**

-  14' TWO-WAY BIKEWAY
-  NEW AMENITY ZONE
-  INSTALL CONCRETE WITH ADA MODIFICATIONS
-  NEW RAISED CONCRETE MEDIAN ISLAND
-  NEW RRFB ASSEMBLY
-  EXISTING RRFB ASSEMBLY

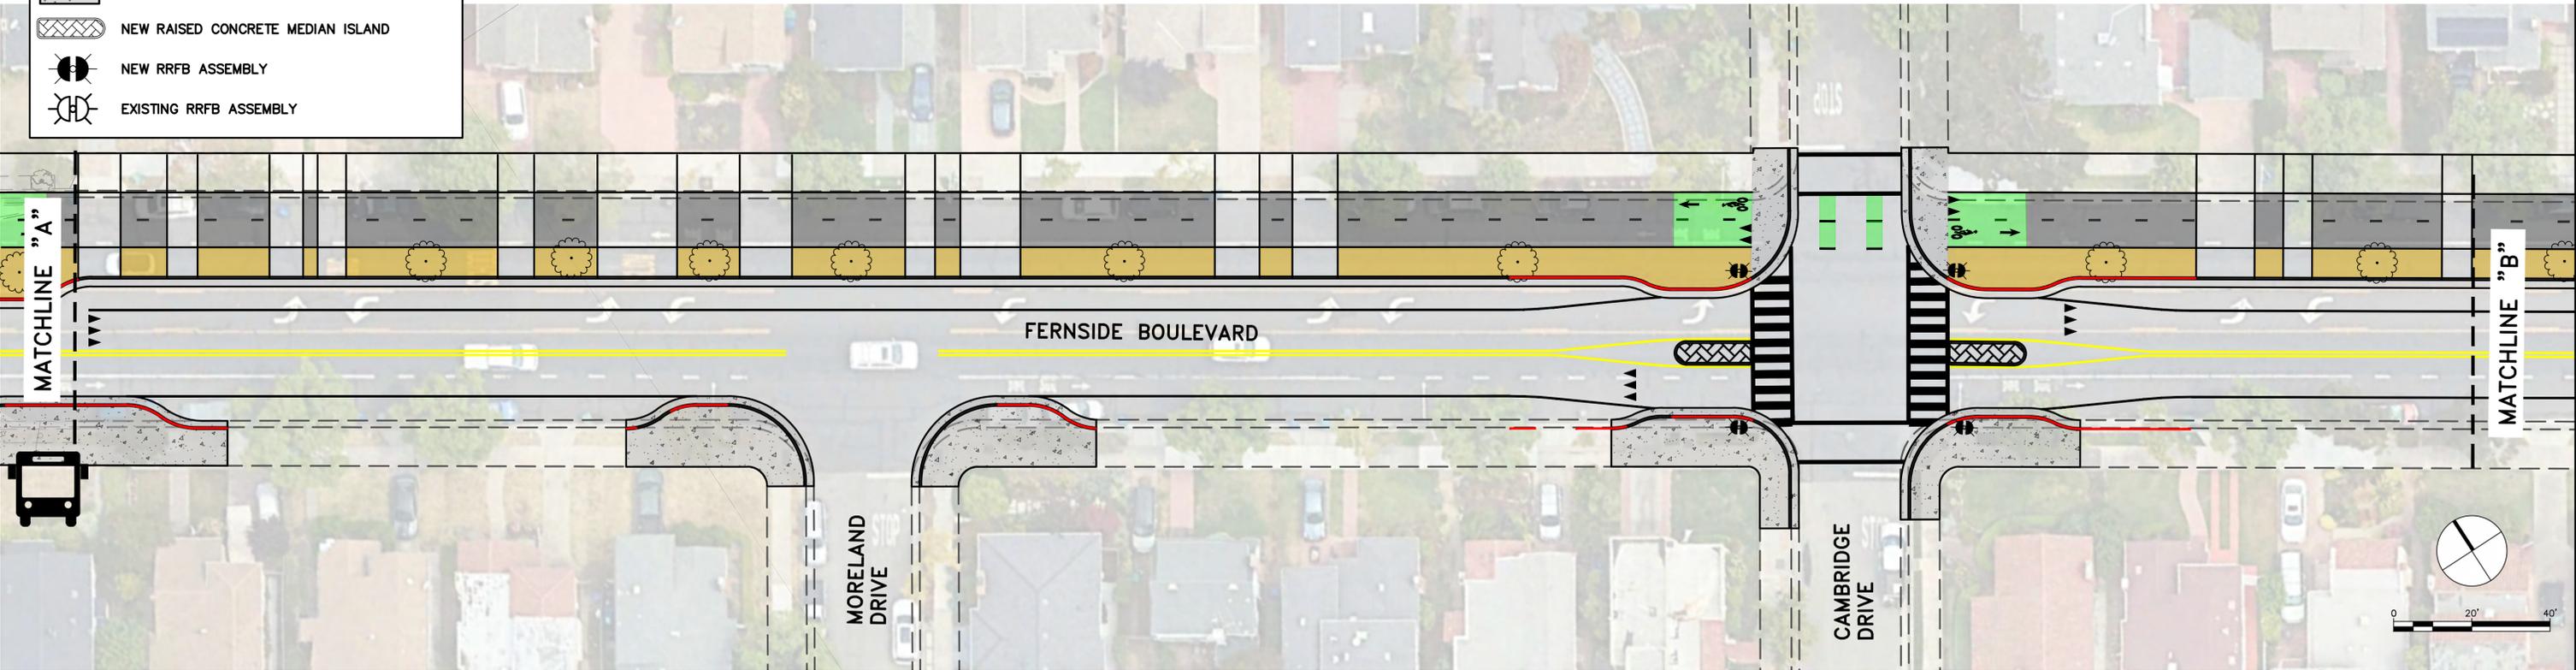

CONCEPTUAL  
NOT FOR CONSTRUCTION



Exhibit 3: Long-Term Concept for Full Corridor (Raised Bikeway Shown)


**Parametrix**

DRAWN: VM, AD    CHECKED: BA    ADDRESS: 6001 Shellmound St, Ste 500 Emeryville, CA 94608 (510) 343-6400  
DESIGNED: VM    APPROVED: AG

CITY OF ALAMEDA  
FERNSIDE BOULEVARD TRAFFIC CALMING - LONG TERM  
FERNSIDE BOULEVARD FROM TILDEN WAY TO CAMBRIDGE DRIVE


REVISIONS		DATE	SCALE
NO.	DESCRIPTION	11/12/2024	1" = 20'

PMX PROJECT NO. 474-8939-004  
DRAWING P-1  
SHEET NO. 1 OF 7

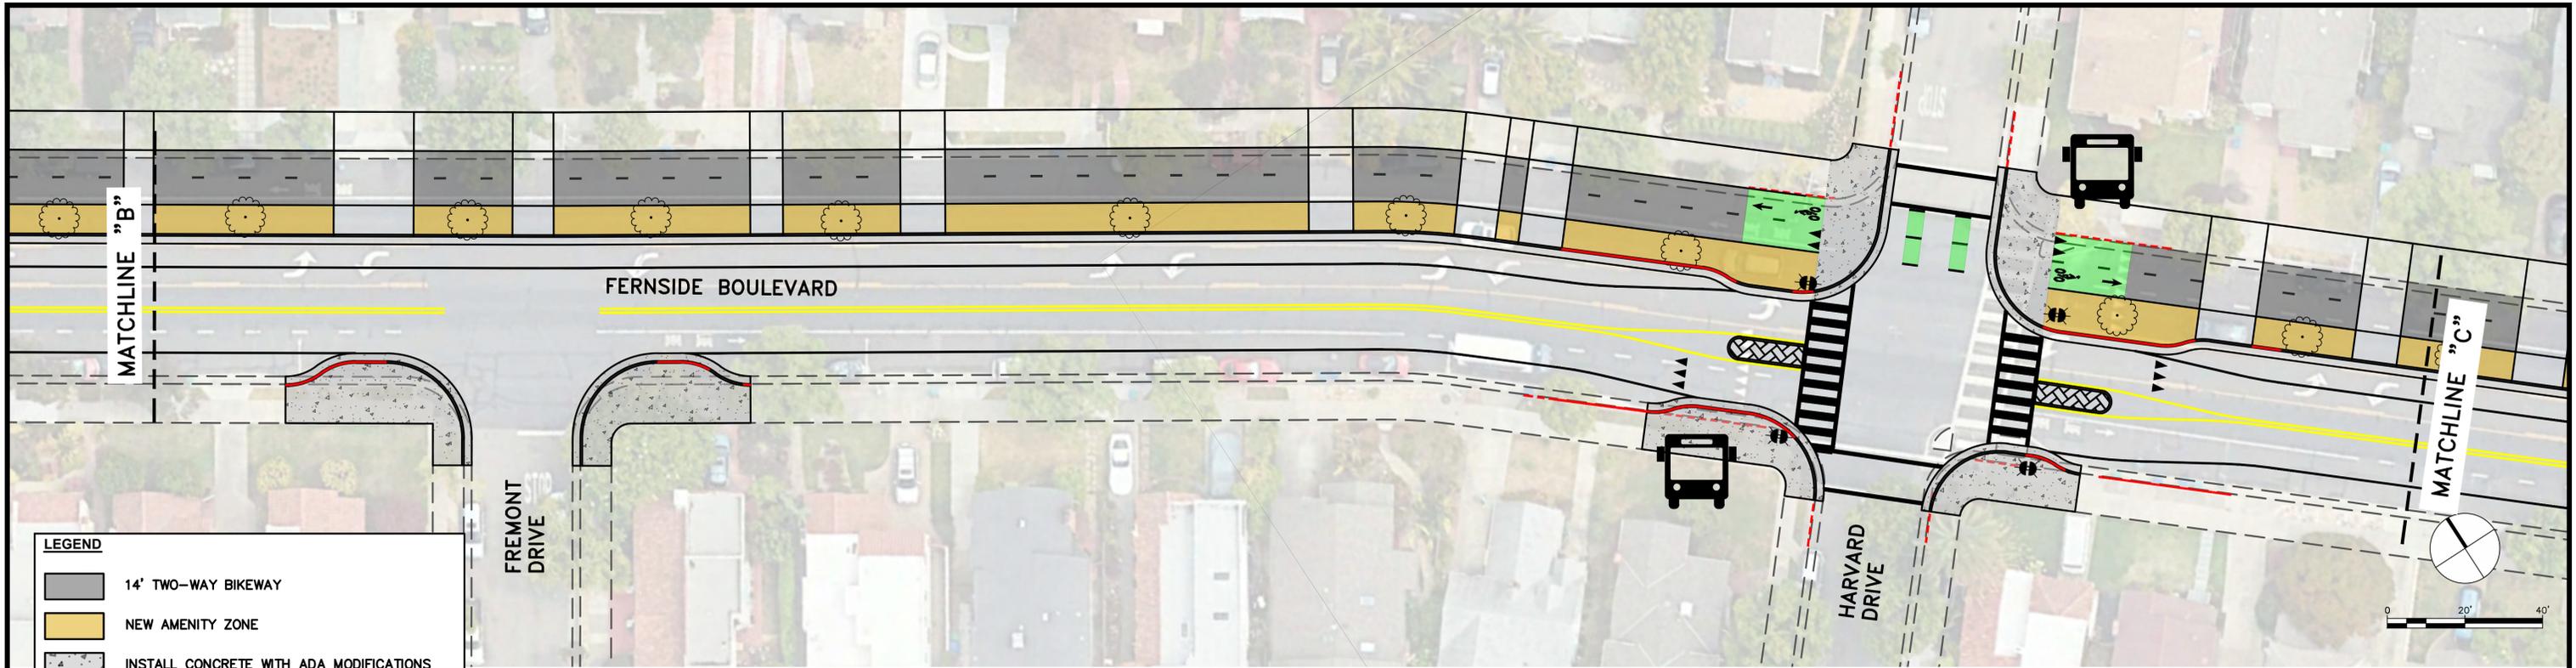

**LEGEND**

-  14' TWO-WAY BIKEWAY
-  NEW AMENITY ZONE
-  INSTALL CONCRETE WITH ADA MODIFICATIONS
-  NEW RAISED CONCRETE MEDIAN ISLAND
-  NEW RRFB ASSEMBLY
-  EXISTING RRFB ASSEMBLY

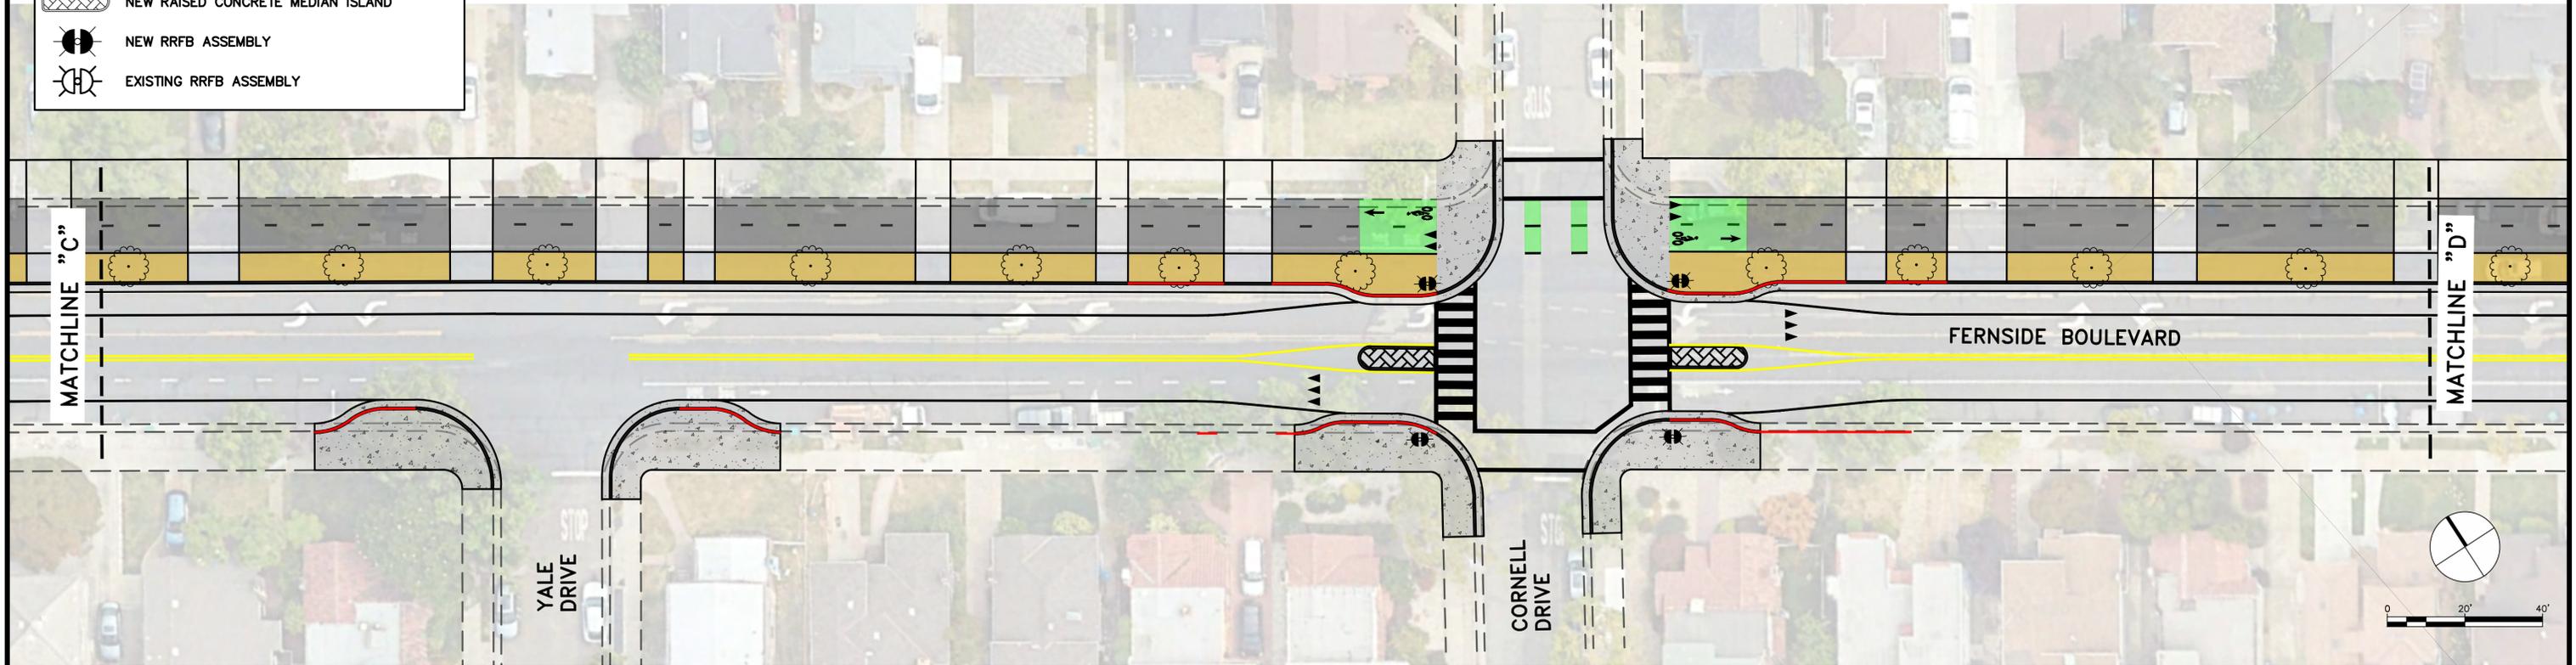

CONCEPTUAL  
NOT FOR CONSTRUCTION



Know what's below.  
Call before you dig.


**Parametrix**

DRAWN: VM, AD    CHECKED: BA    ADDRESS: 6001 Shellmound St, Ste 500 Emeryville, CA 94608 (510) 343-6400

DESIGNED: VM    APPROVED: AG

CITY OF ALAMEDA  
**FERNSIDE BOULEVARD TRAFFIC CALMING - LONG TERM**  
**FERNSIDE BOULEVARD FROM FREMONT DRIVE TO CORNELL DRIVE**

REVISIONS		DATE	SCALE
NO.	DESCRIPTION	11/12/2024	1" = 20'
		PMX PROJECT NO. 474-8939-004	
		DRAWING P-2	
		SHEET NO. 2 OF 7	

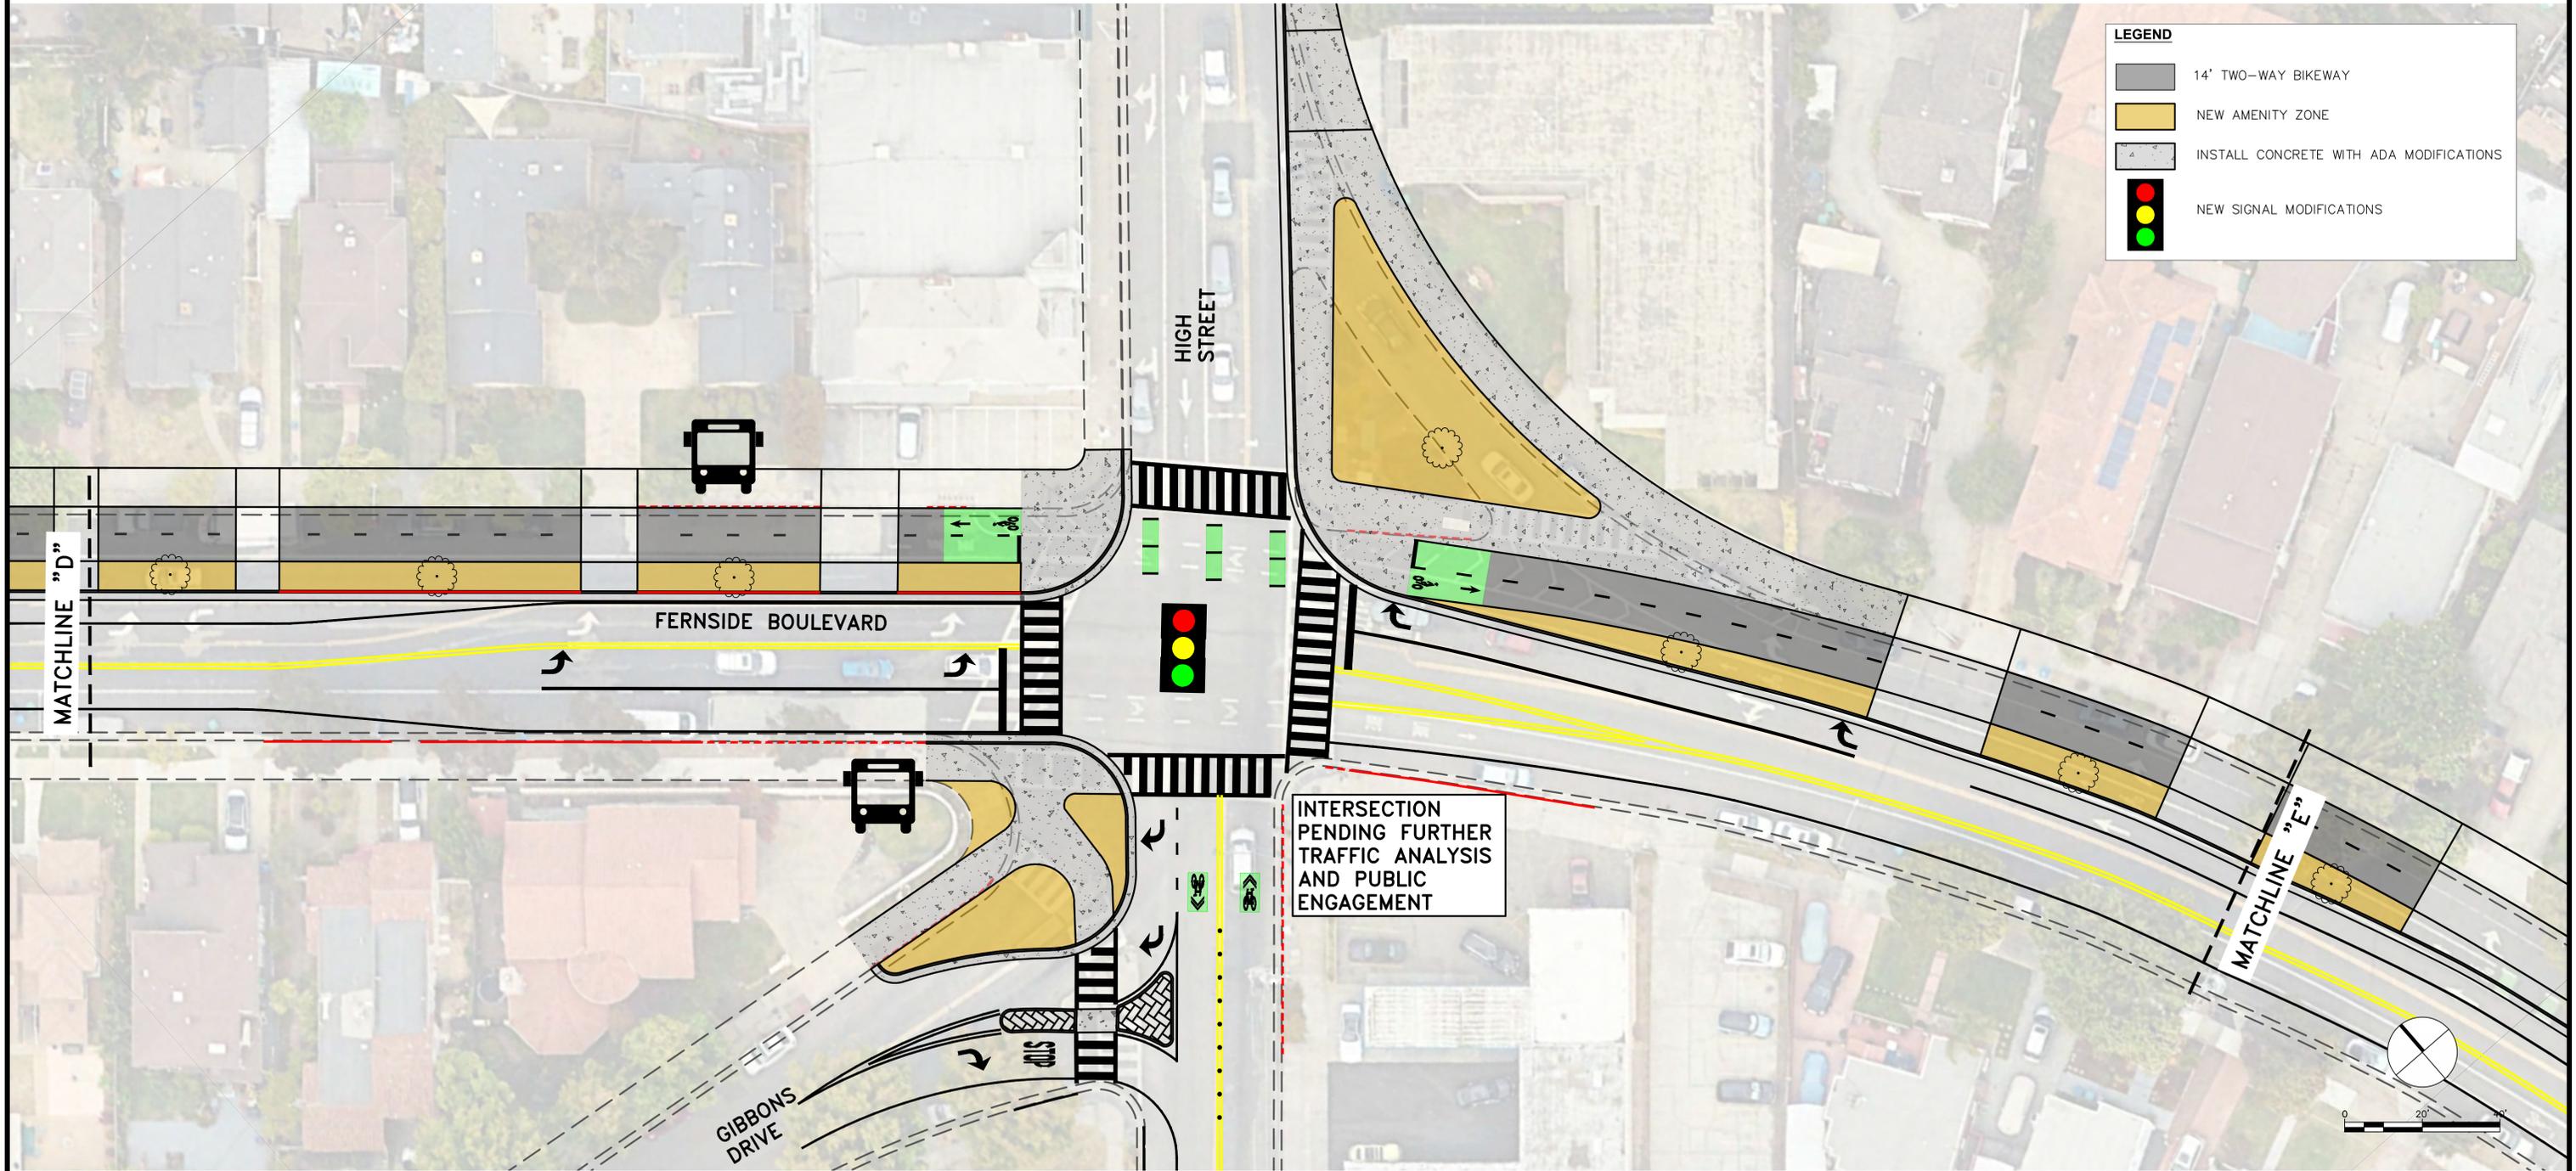

**LEGEND**

- 14' TWO-WAY BIKEWAY
- NEW AMENITY ZONE
- INSTALL CONCRETE WITH ADA MODIFICATIONS
- NEW SIGNAL MODIFICATIONS

INTERSECTION  
PENDING FURTHER  
TRAFFIC ANALYSIS  
AND PUBLIC  
ENGAGEMENT

CONCEPTUAL  
NOT FOR CONSTRUCTION




**Parametrix**

DRAWN: VM, AD    CHECKED: BA    ADDRESS: 6001 Shellmound St, Ste 500 Emeryville, CA 94608 (510) 343-6400  
DESIGNED: VM    APPROVED: AG


CITY OF ALAMEDA  
FERNSIDE BOULEVARD TRAFFIC CALMING - LONG TERM  
FERNSIDE BOULEVARD / HIGH STREET INTERSECTION

REVISIONS		DATE	SCALE
NO.	DESCRIPTION	11/12/2024	1" = 20'
		PMX PROJECT NO. 474-8939-004	
		DRAWING <b>P-3</b>	
		SHEET NO. <b>3 OF 7</b>	

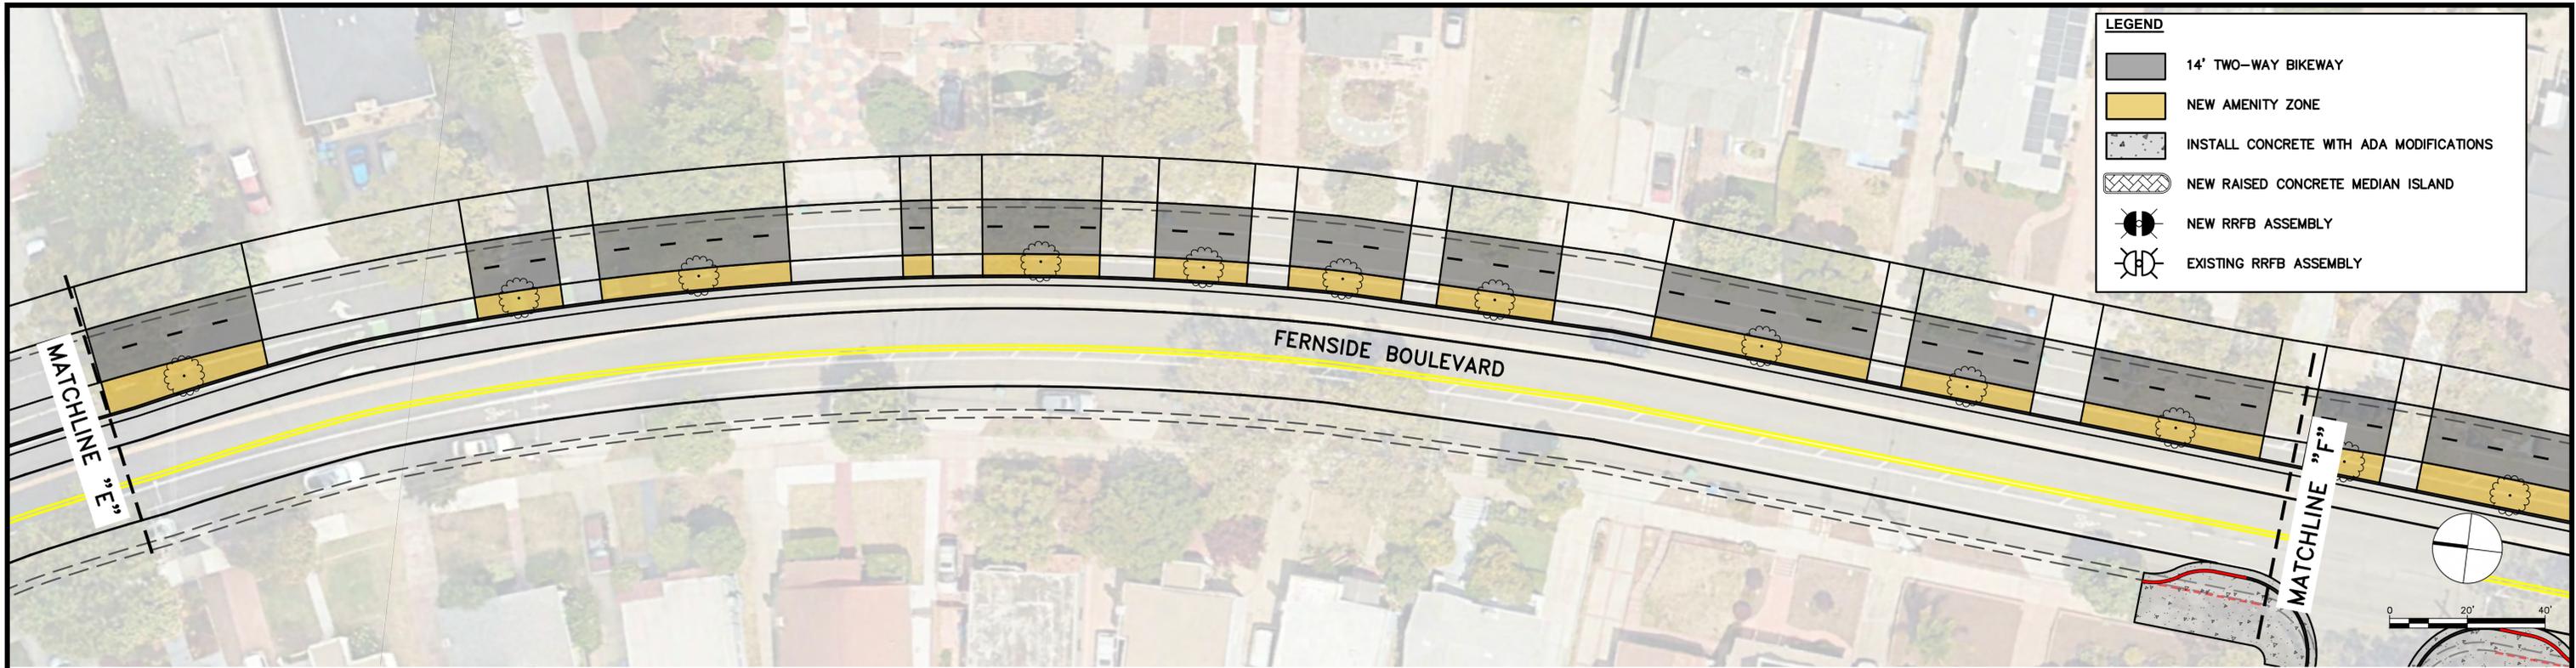

**LEGEND**

- 14' TWO-WAY BIKEWAY
- NEW AMENITY ZONE
- INSTALL CONCRETE WITH ADA MODIFICATIONS
- NEW RAISED CONCRETE MEDIAN ISLAND
- NEW RRFB ASSEMBLY
- EXISTING RRFB ASSEMBLY

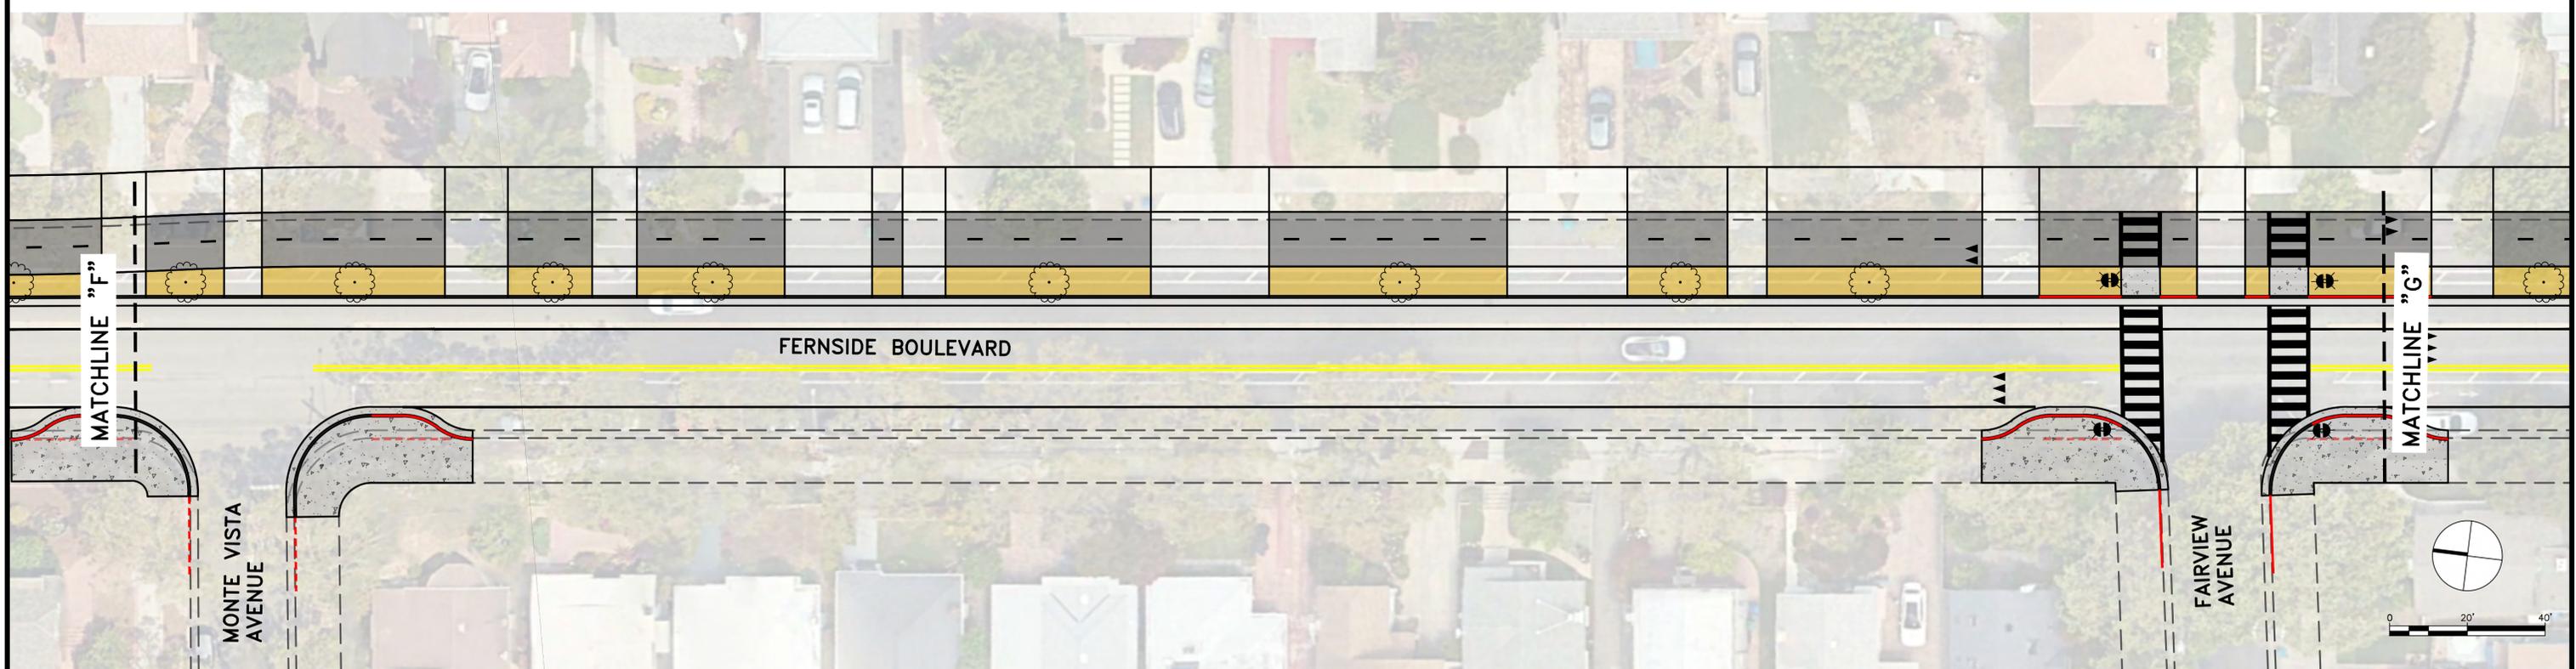

CONCEPTUAL  
NOT FOR CONSTRUCTION




**Parametrix**

DRAWN: VM, AD    CHECKED: BA    ADDRESS: 6001 Shellmound St, Ste 500  
 Emeryville, CA 94608  
 DESIGNED: VM    APPROVED: AG    (510) 343-6400


**CITY OF ALAMEDA**  
**FERNSIDE BOULEVARD TRAFFIC CALMING - LONG TERM**  
**FERNSIDE BOULEVARD FROM EAST OF HIGH STREET TO FAIRVIEW AVENUE**

REVISIONS		DATE	SCALE
NO.	DESCRIPTION	11/12/2024	1" = 20'
		PMX PROJECT NO. 474-8939-004	
		DRAWING <b>P-4</b>	
		SHEET NO. <b>4 OF 7</b>	

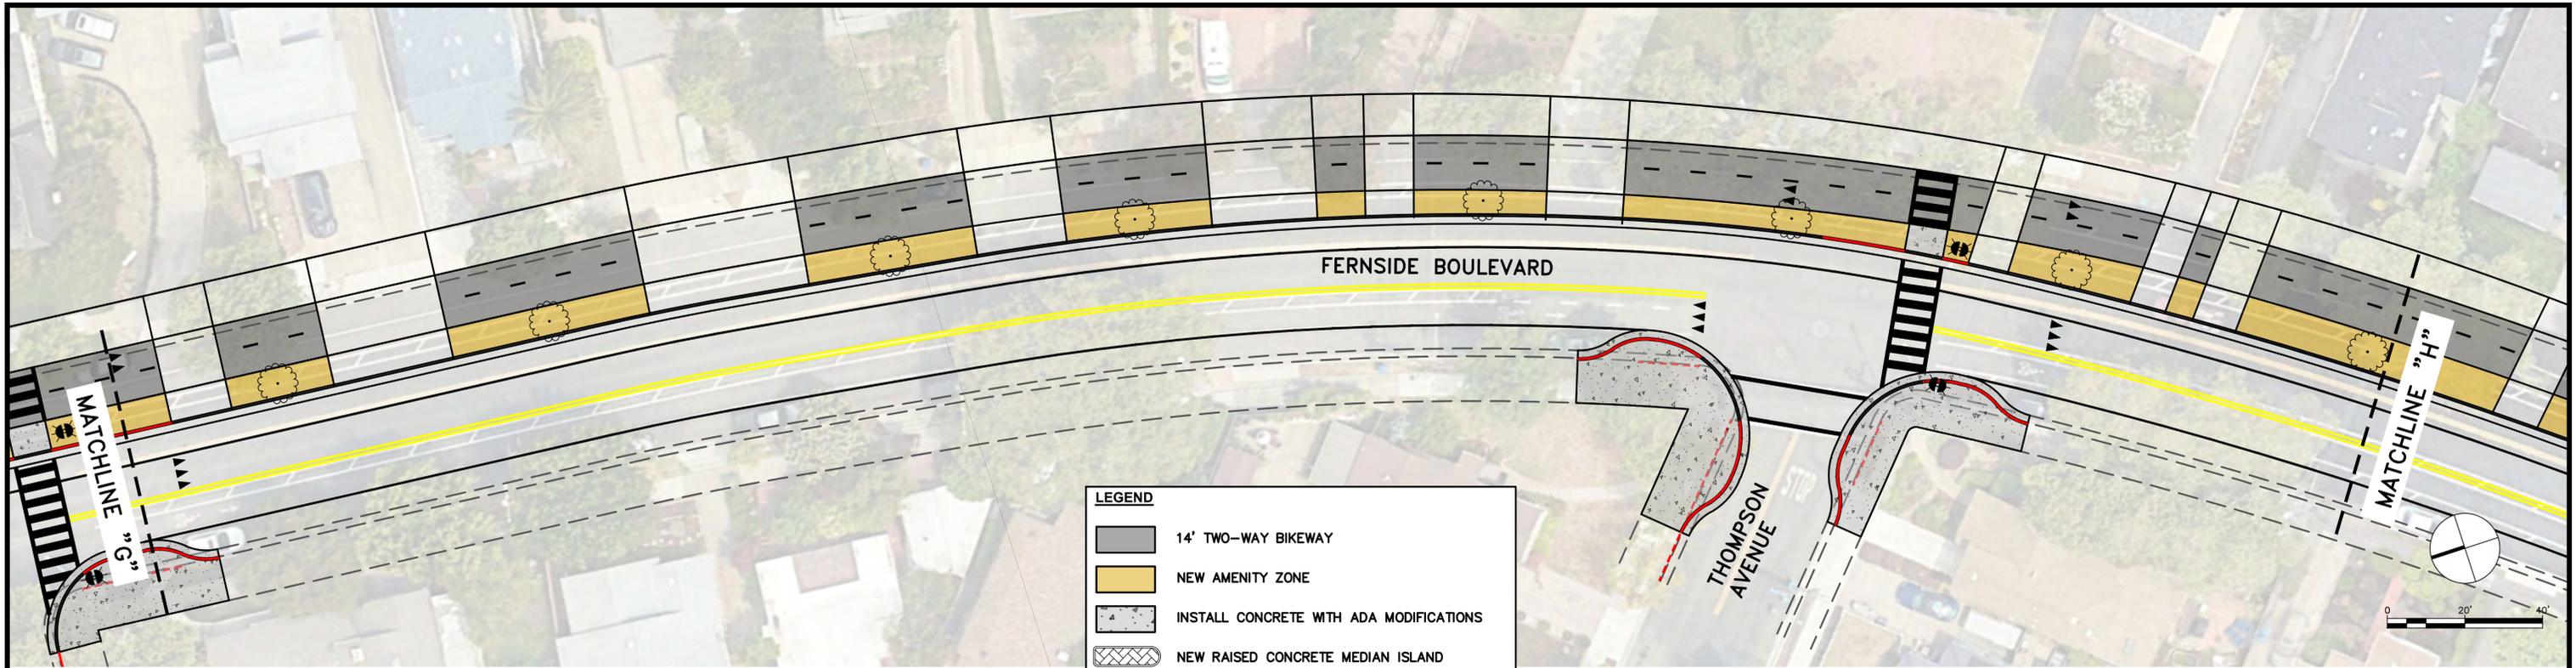

**LEGEND**

- 14' TWO-WAY BIKEWAY
- NEW AMENITY ZONE
- INSTALL CONCRETE WITH ADA MODIFICATIONS
- NEW RAISED CONCRETE MEDIAN ISLAND
- NEW RRFB ASSEMBLY
- EXISTING RRFB ASSEMBLY

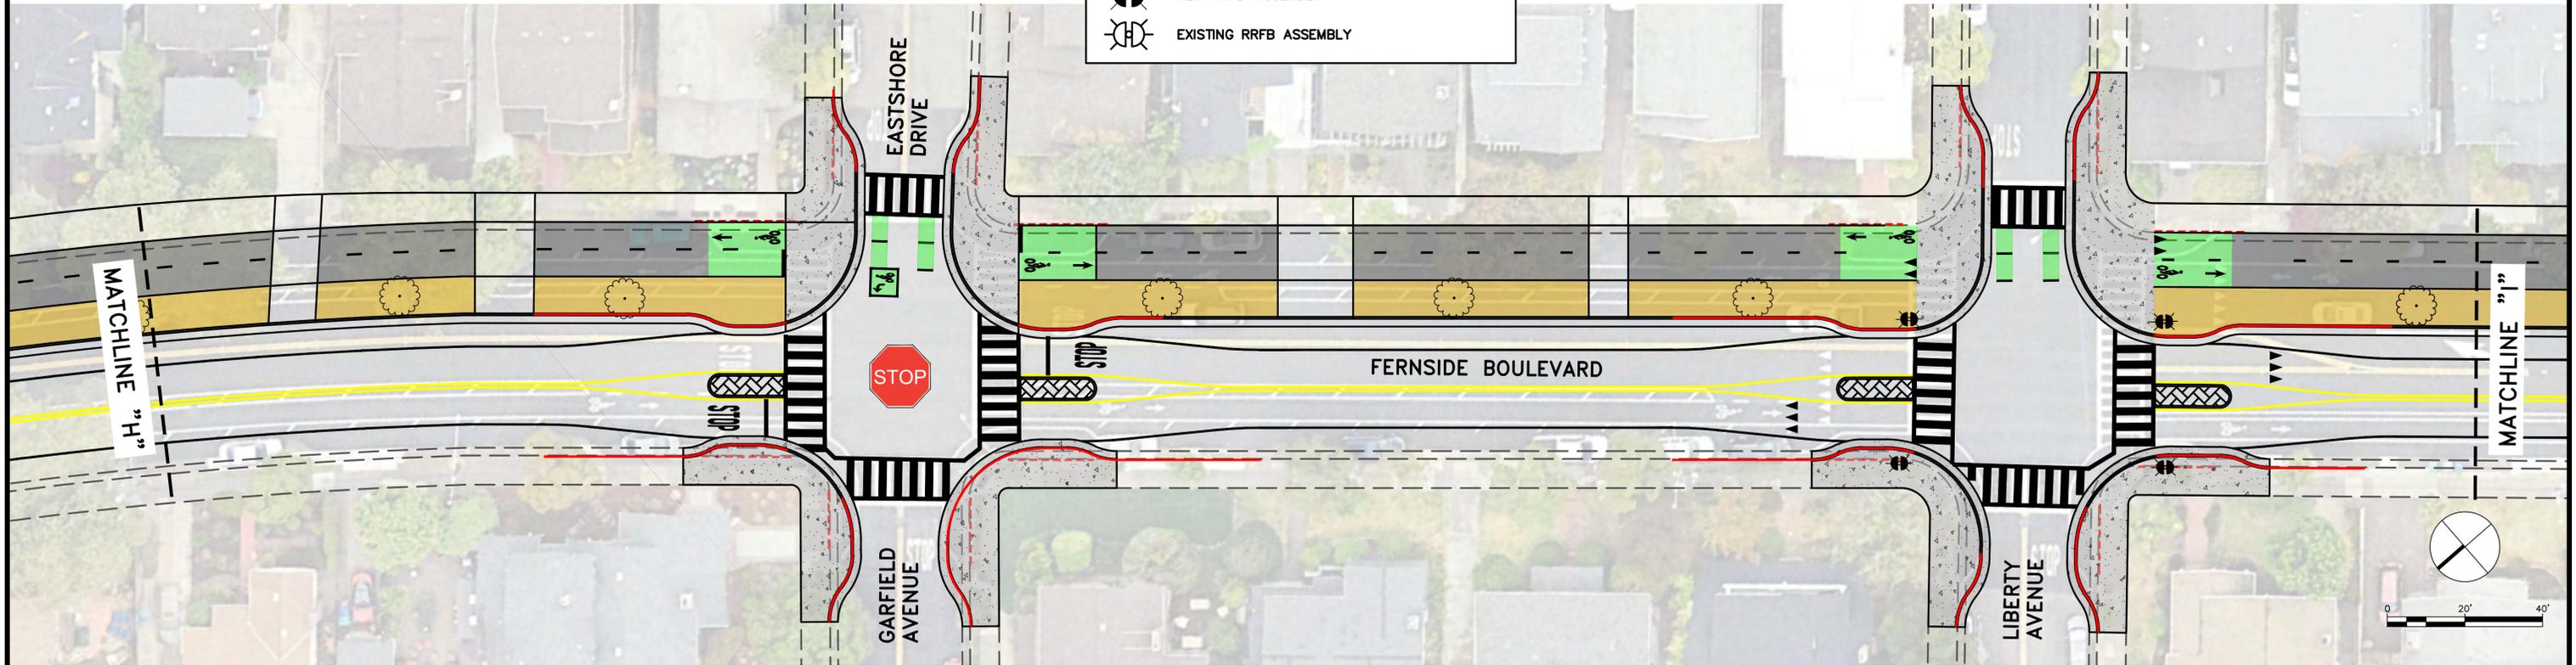

CONCEPTUAL  
NOT FOR CONSTRUCTION



**Parametrix**

DRAWN: VM, AD    CHECKED: BA    ADDRESS: 6001 Shellmound St, Ste 500 Emeryville, CA 94608 (510) 343-6400

DESIGNED: VM    APPROVED: AG


CITY OF ALAMEDA  
**FERNSIDE BOULEVARD TRAFFIC CALMING - LONG TERM**  
**FERNSIDE BOULEVARD FROM THOMPSON AVENUE TO LIBERTY AVENUE**

REVISIONS		DATE	SCALE
NO.	DESCRIPTION	11/12/2024	1" = 20'

PMX PROJECT NO. 474-8939-004

DRAWING **P-5**

SHEET NO. **5 OF 7**

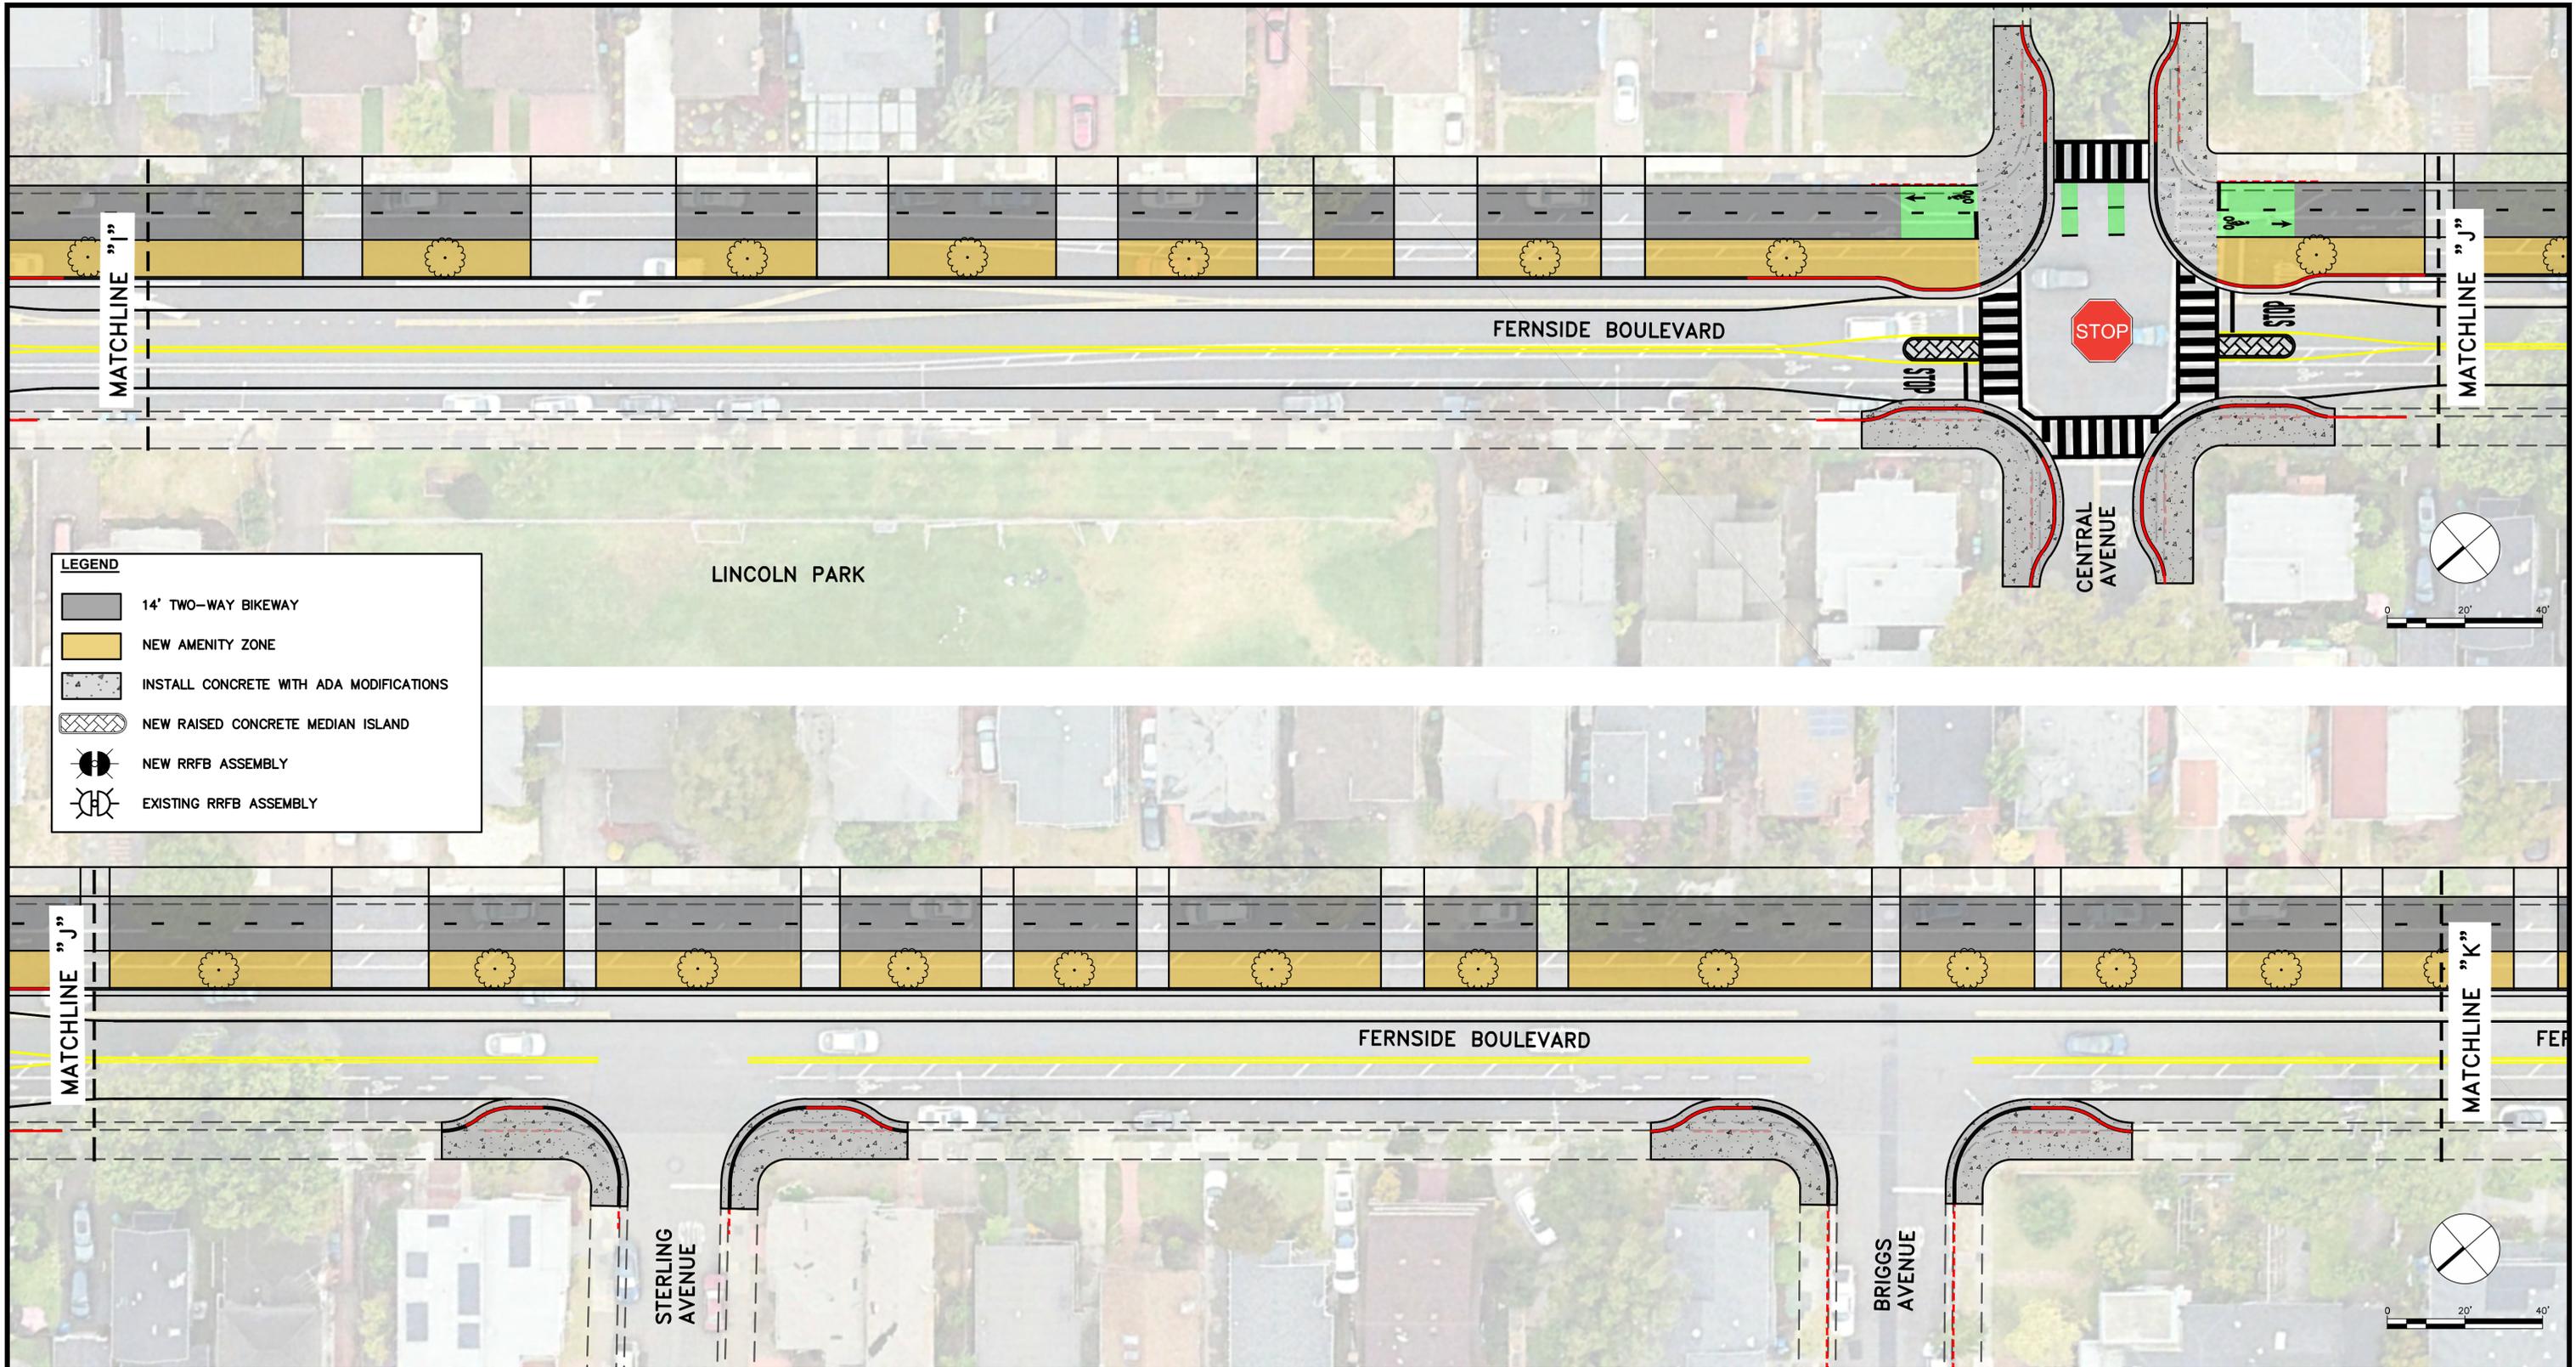

CONCEPTUAL  
NOT FOR CONSTRUCTION


**Parametrix**

DRAWN: VM, AD    CHECKED: BA    ADDRESS: 6001 Shellmound St, Ste 500  
Emeryville, CA 94608  
DESIGNED: VM    APPROVED: AG    (510) 343-6400


**CITY OF ALAMEDA**  
**FERNSIDE BOULEVARD TRAFFIC CALMING - LONG TERM**  
**FERNSIDE BOULEVARD FROM LINCOLN PARK TO BRIGGS AVENUE**

REVISIONS		DATE	SCALE
NO.	DESCRIPTION	11/12/2024	1" = 20'
		PMX PROJECT NO.	474-8939-004
		DRAWING	<b>P-6</b>
		SHEET NO.	<b>6 OF 7</b>



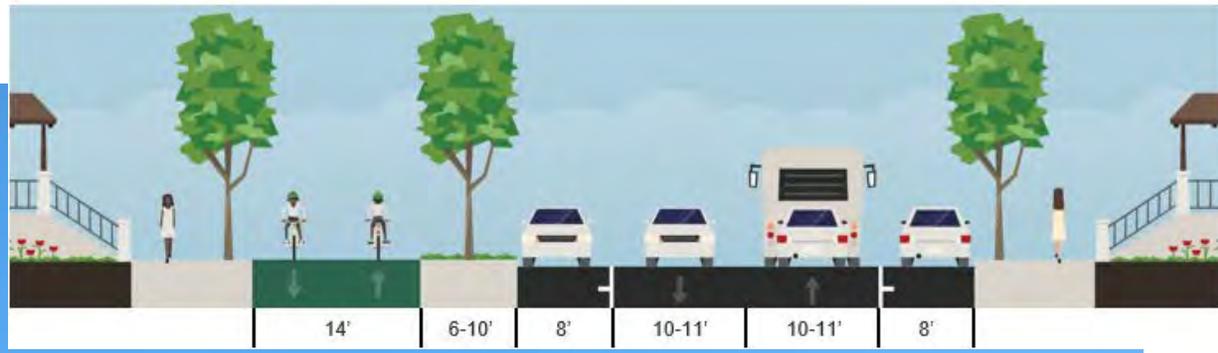

Two-Way Raised Bikeway  
*(Not Shown: Pedestrian Median Islands)*

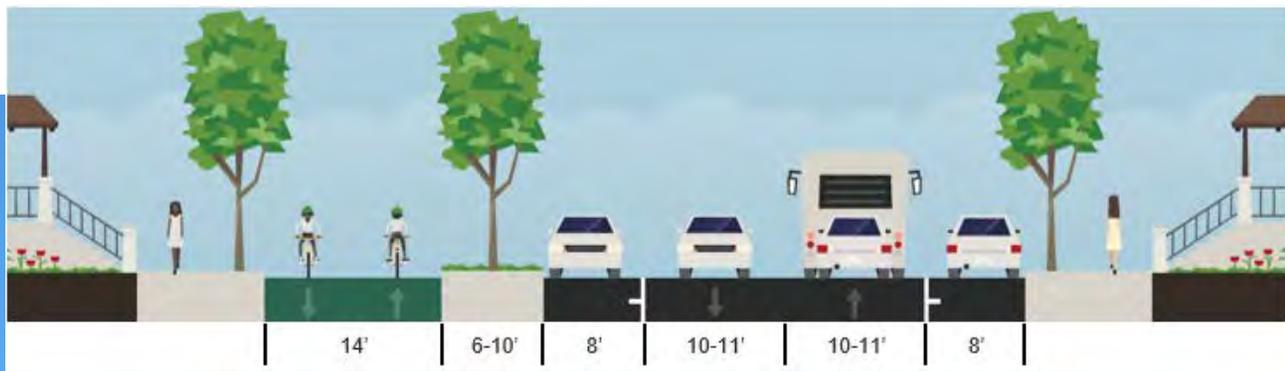

Two-Way Median-Protected Bikeway  
(Not Shown: Pedestrian Median Islands)