








LEGEND

-  14' TWO-WAY BIKEWAY
-  NEW AMENITY ZONE
-  INSTALL CONCRETE WITH ADA MODIFICATIONS
-  NEW RAISED CONCRETE MEDIAN ISLAND
-  NEW RRFB ASSEMBLY
-  EXISTING RRFB ASSEMBLY



CONCEPTUAL
NOT FOR CONSTRUCTION

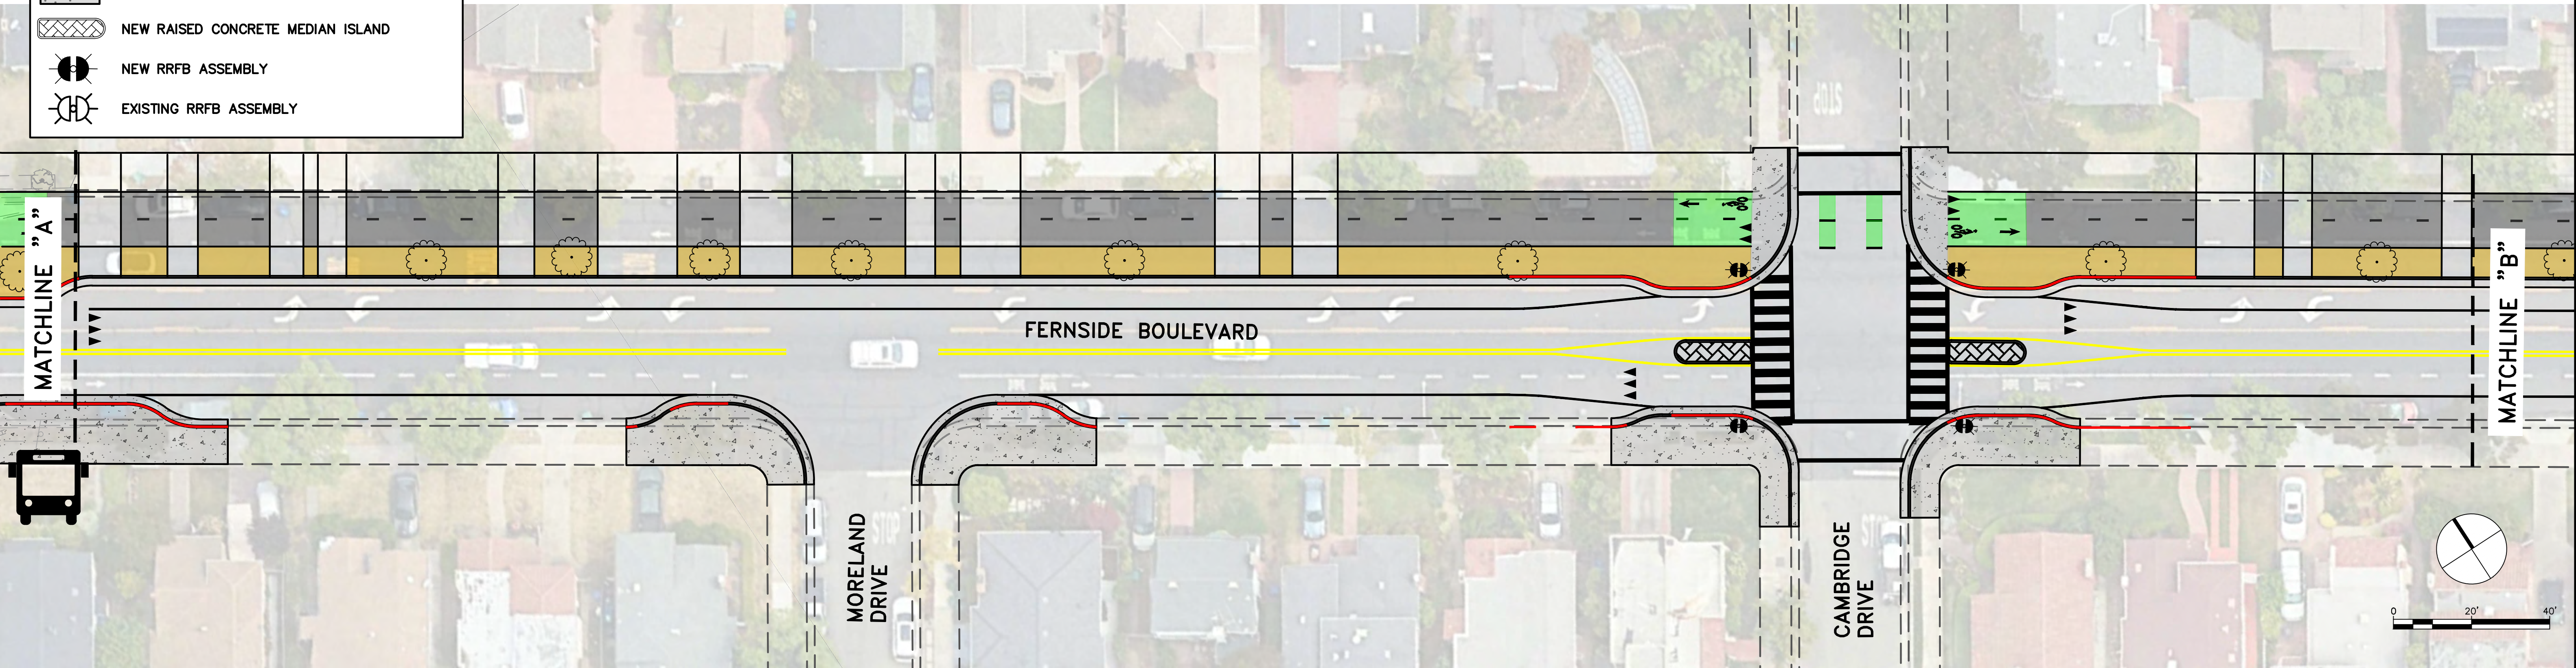

Exhibit 3: Long-Term Concept for Full Corridor (Raised Bikeway Shown)

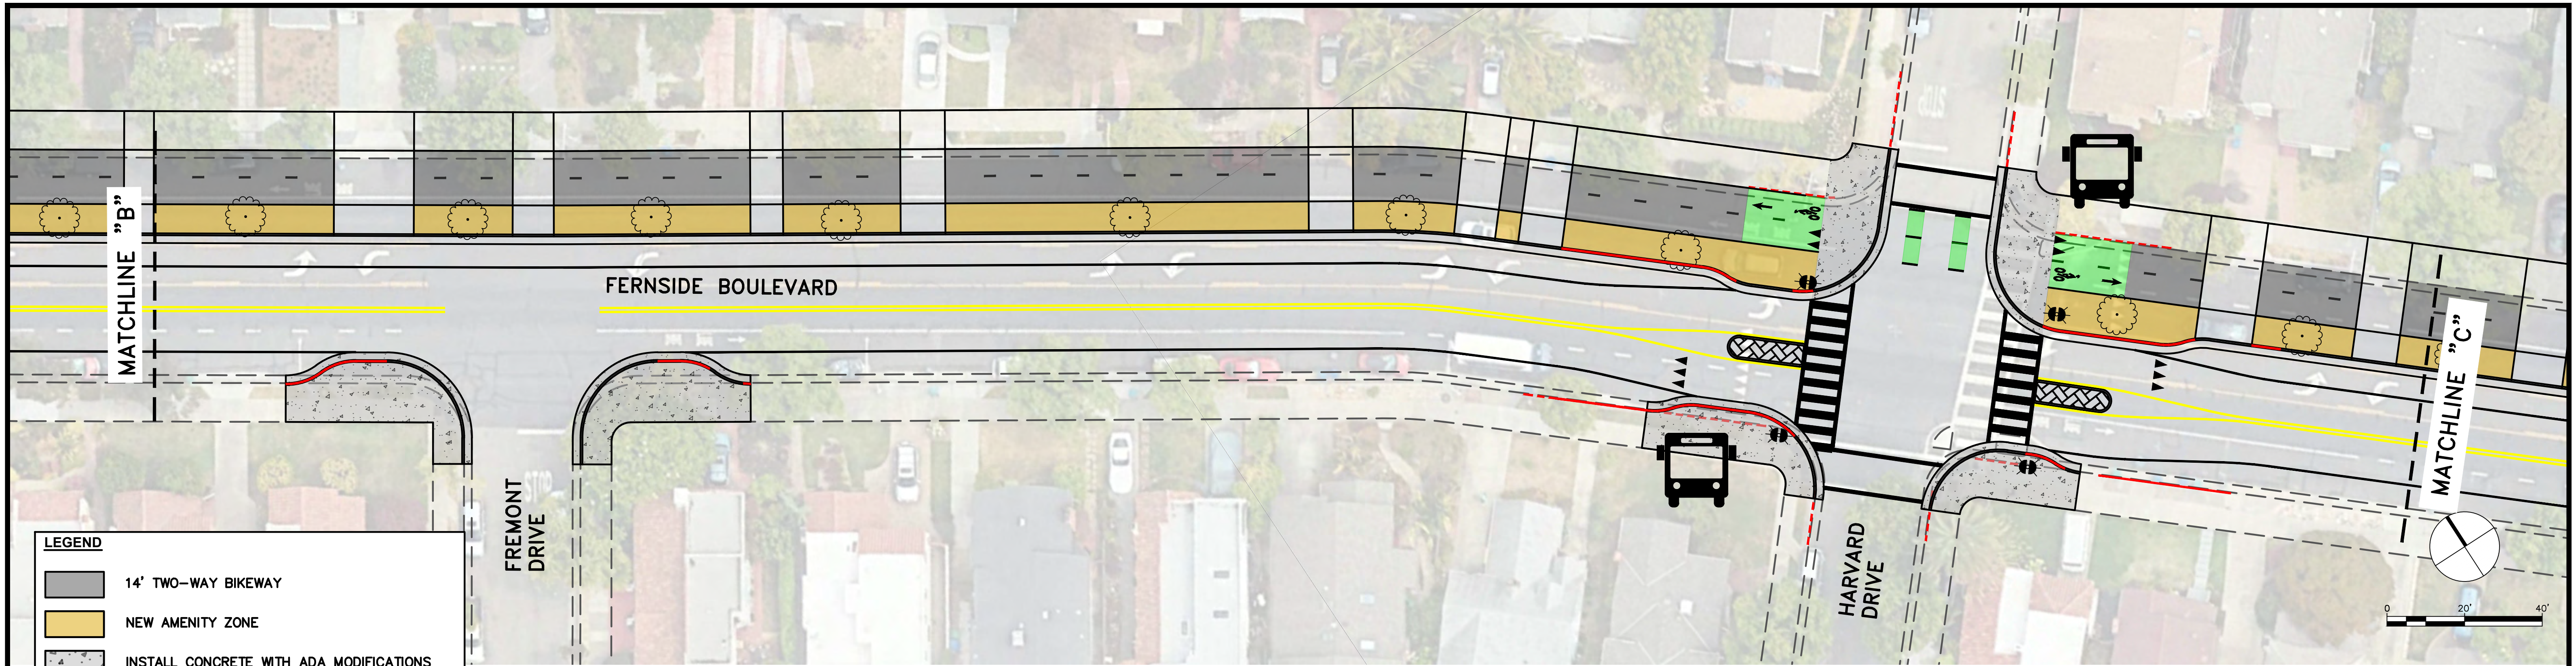
Parametrix

DRAWN: VM, AD CHECKED: BA ADDRESS: 6001 Shellmound St, Ste 500 Emeryville, CA 94608 (510) 343-6400
DESIGNED: VM APPROVED: AG







CITY OF ALAMEDA
FERNSIDE BOULEVARD TRAFFIC CALMING - LONG TERM
FERNSIDE BOULEVARD FROM TILDEN WAY TO CAMBRIDGE DRIVE


REVISIONS		DATE	SCALE
NO.	DESCRIPTION	11/12/2024	1" = 20'

PMX PROJECT NO. 474-8939-004
DRAWING **P-1**
SHEET NO. **1 OF 7**




LEGEND

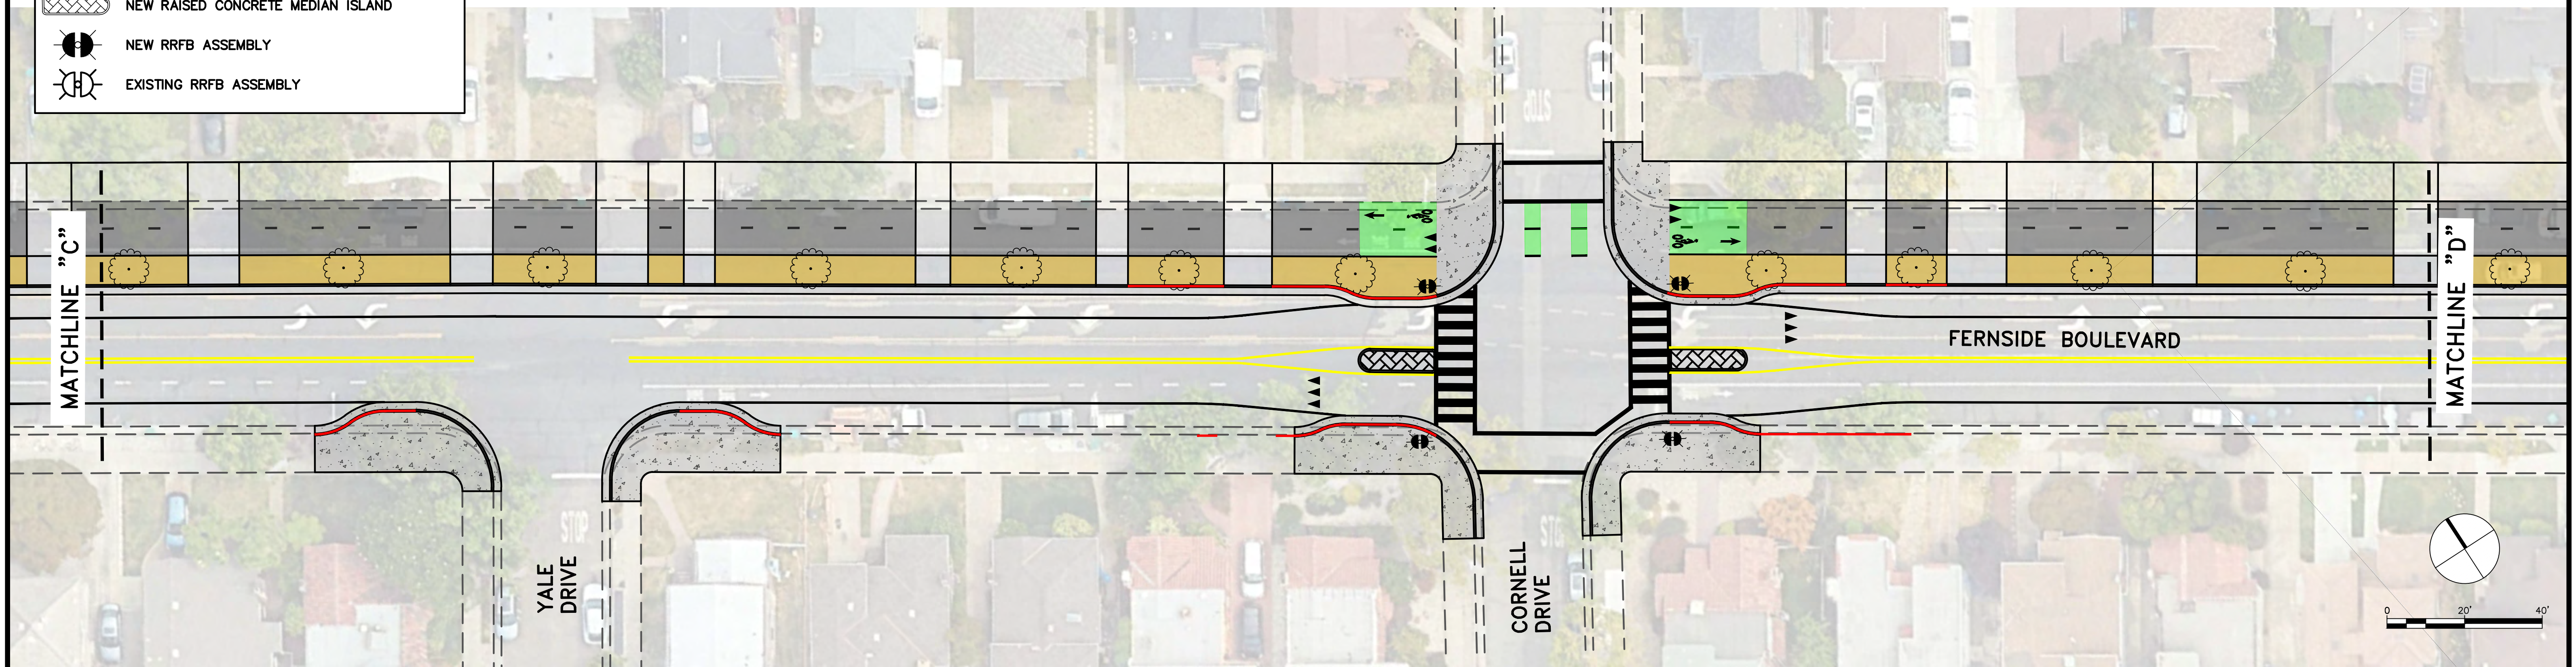-  14' TWO-WAY BIKEWAY
-  NEW AMENITY ZONE
-  INSTALL CONCRETE WITH ADA MODIFICATIONS
-  NEW RAISED CONCRETE MEDIAN ISLAND
-  NEW RRFB ASSEMBLY
-  EXISTING RRFB ASSEMBLY



CONCEPTUAL
NOT FOR CONSTRUCTION



Know what's below.
Call before you dig.

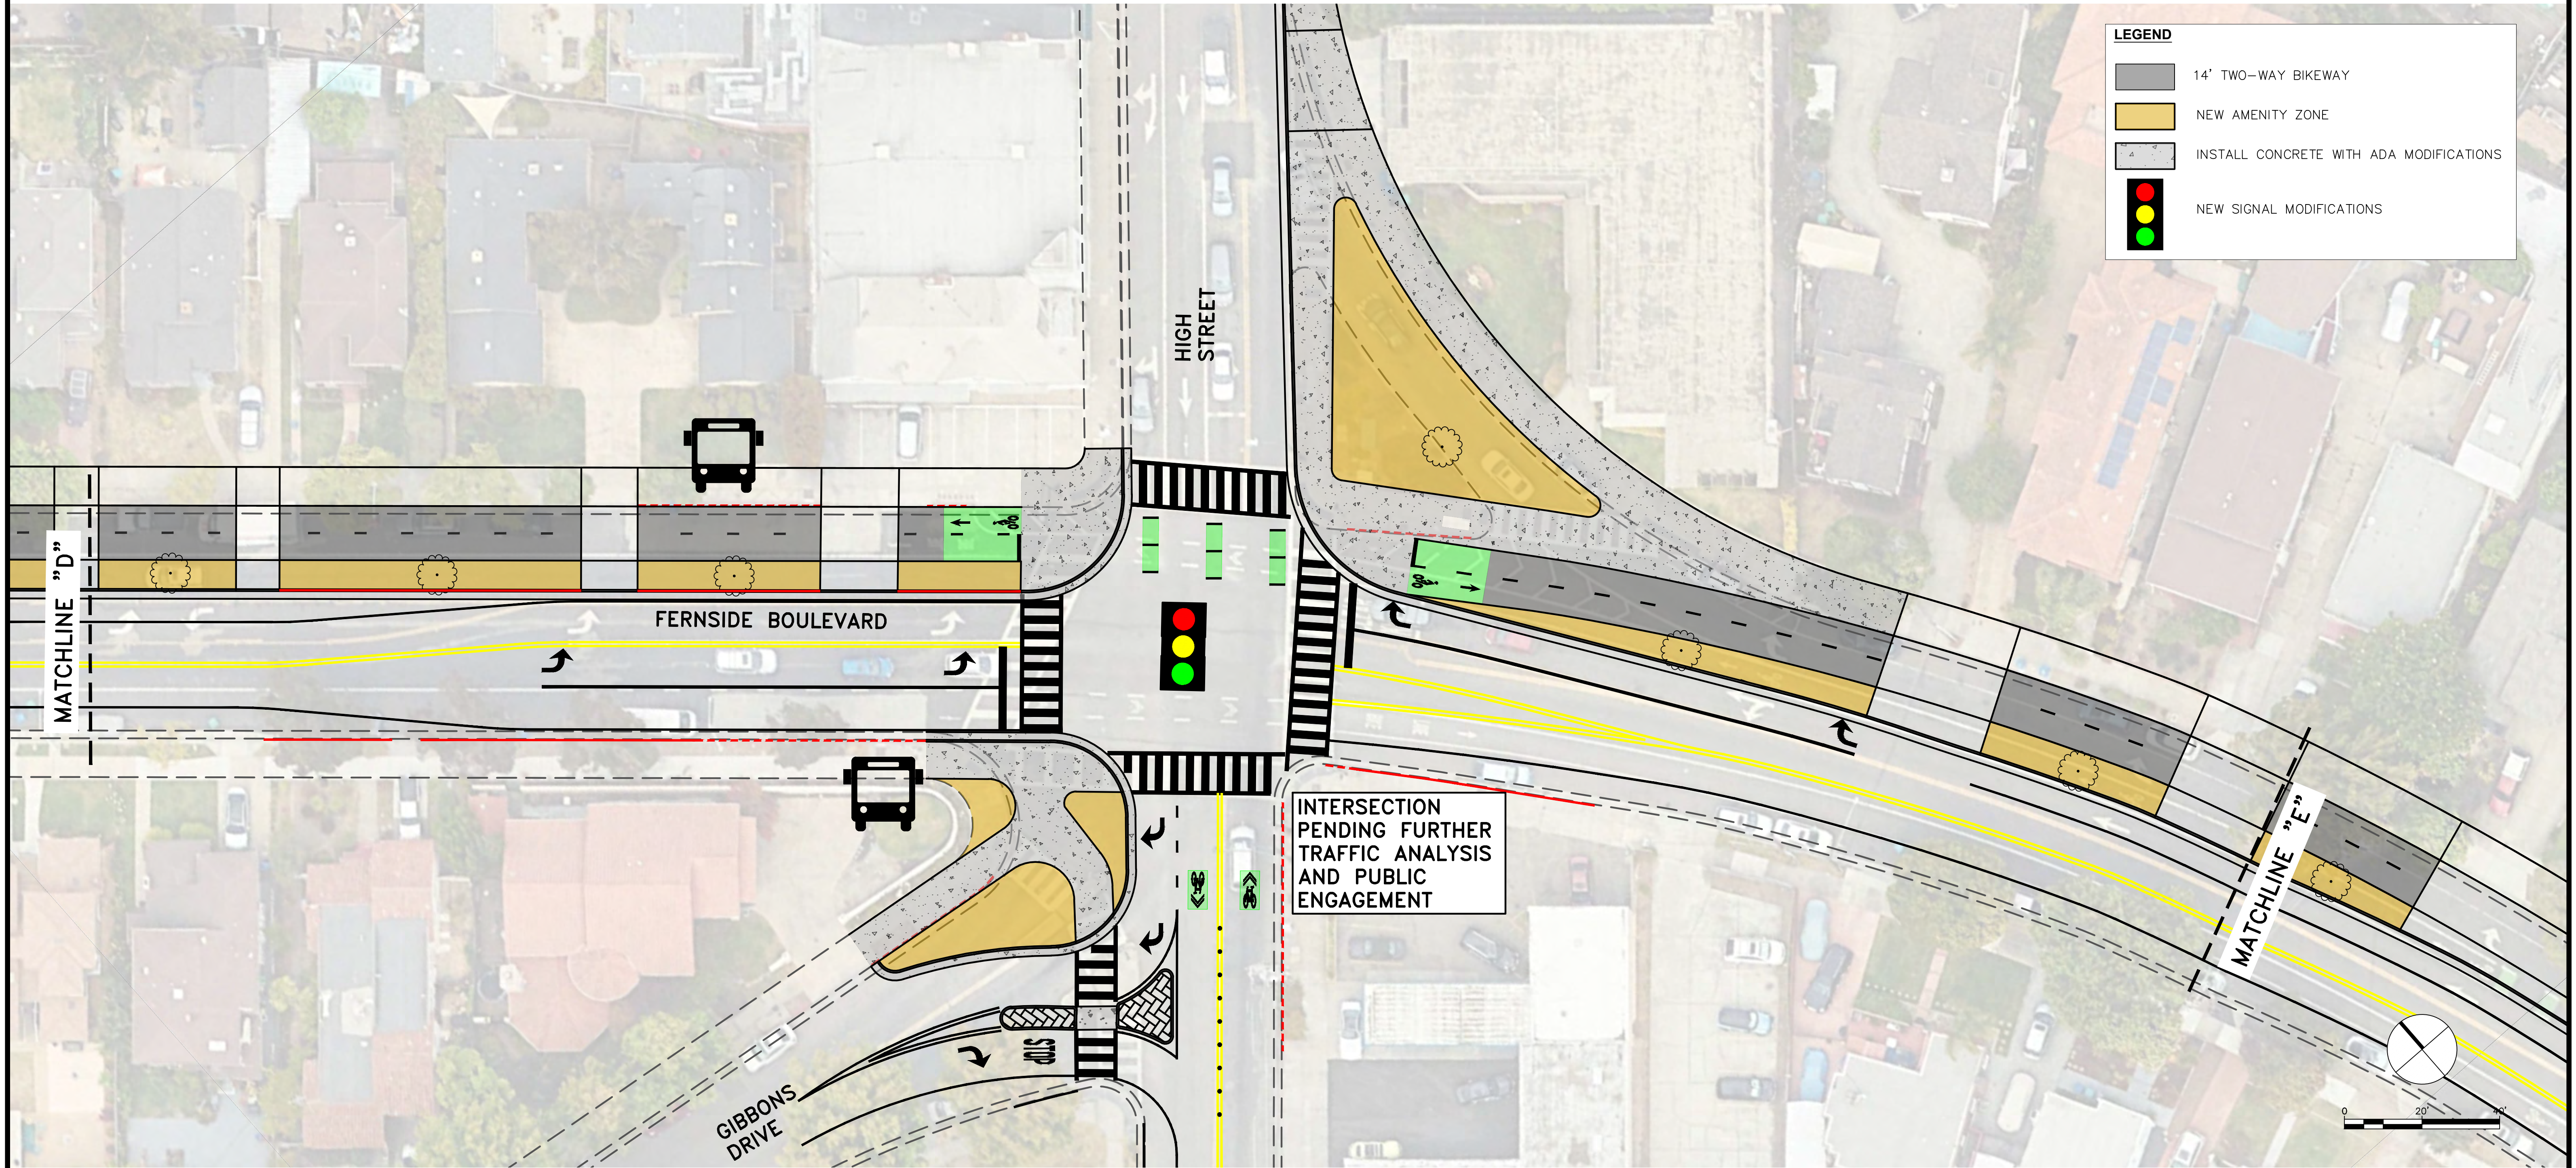
Parametrix

DRAWN: VM, AD CHECKED: BA ADDRESS: 6001 Shellmound St, Ste 500 Emeryville, CA 94608 (510) 343-6400




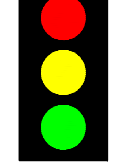
DESIGNED: VM APPROVED: AG

CITY OF ALAMEDA
FERNSIDE BOULEVARD TRAFFIC CALMING - LONG TERM
FERNSIDE BOULEVARD FROM FREMONT DRIVE TO CORNELL DRIVE

REVISIONS		DATE	SCALE
NO.	DESCRIPTION	11/12/2024	1" = 20'
		PMX PROJECT NO. 474-8939-004	
		DRAWING P-2	
		SHEET NO. 2 OF 7	




LEGEND

-  14' TWO-WAY BIKEWAY
-  NEW AMENITY ZONE
-  INSTALL CONCRETE WITH ADA MODIFICATIONS
-  NEW SIGNAL MODIFICATIONS

INTERSECTION PENDING FURTHER TRAFFIC ANALYSIS AND PUBLIC ENGAGEMENT

CONCEPTUAL
NOT FOR CONSTRUCTION







Know what's below.
Call before you dig.


Parametrix

DRAWN: VM, AD CHECKED: BA ADDRESS: 6001 Shellmound St, Ste 500 Emeryville, CA 94608 (510) 343-6400
DESIGNED: VM APPROVED: AG

CITY OF ALAMEDA
FERNSIDE BOULEVARD TRAFFIC CALMING - LONG TERM
FERNSIDE BOULEVARD / HIGH STREET INTERSECTION


REVISIONS		DATE	SCALE
		11/12/2024	1" = 20'
			
			
			
NO.	DESCRIPTION		

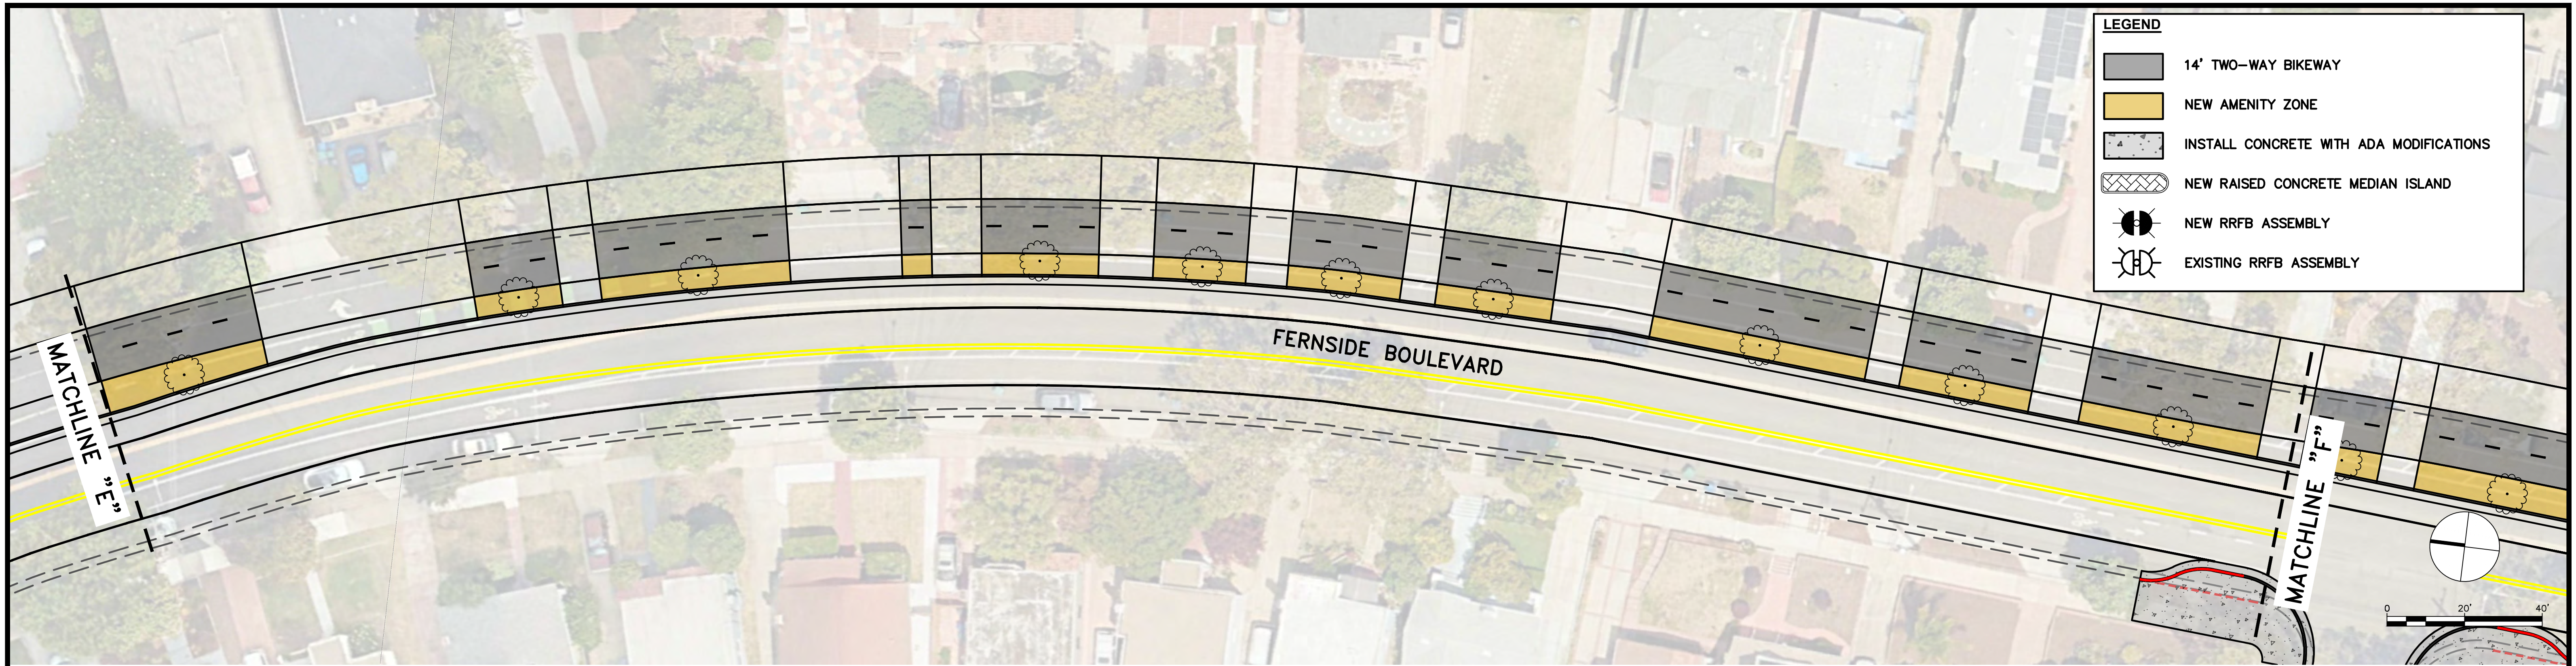PMX PROJECT NO. 474-8939-004
DRAWING **P-3**
SHEET NO. **3 OF 7**



LEGEND

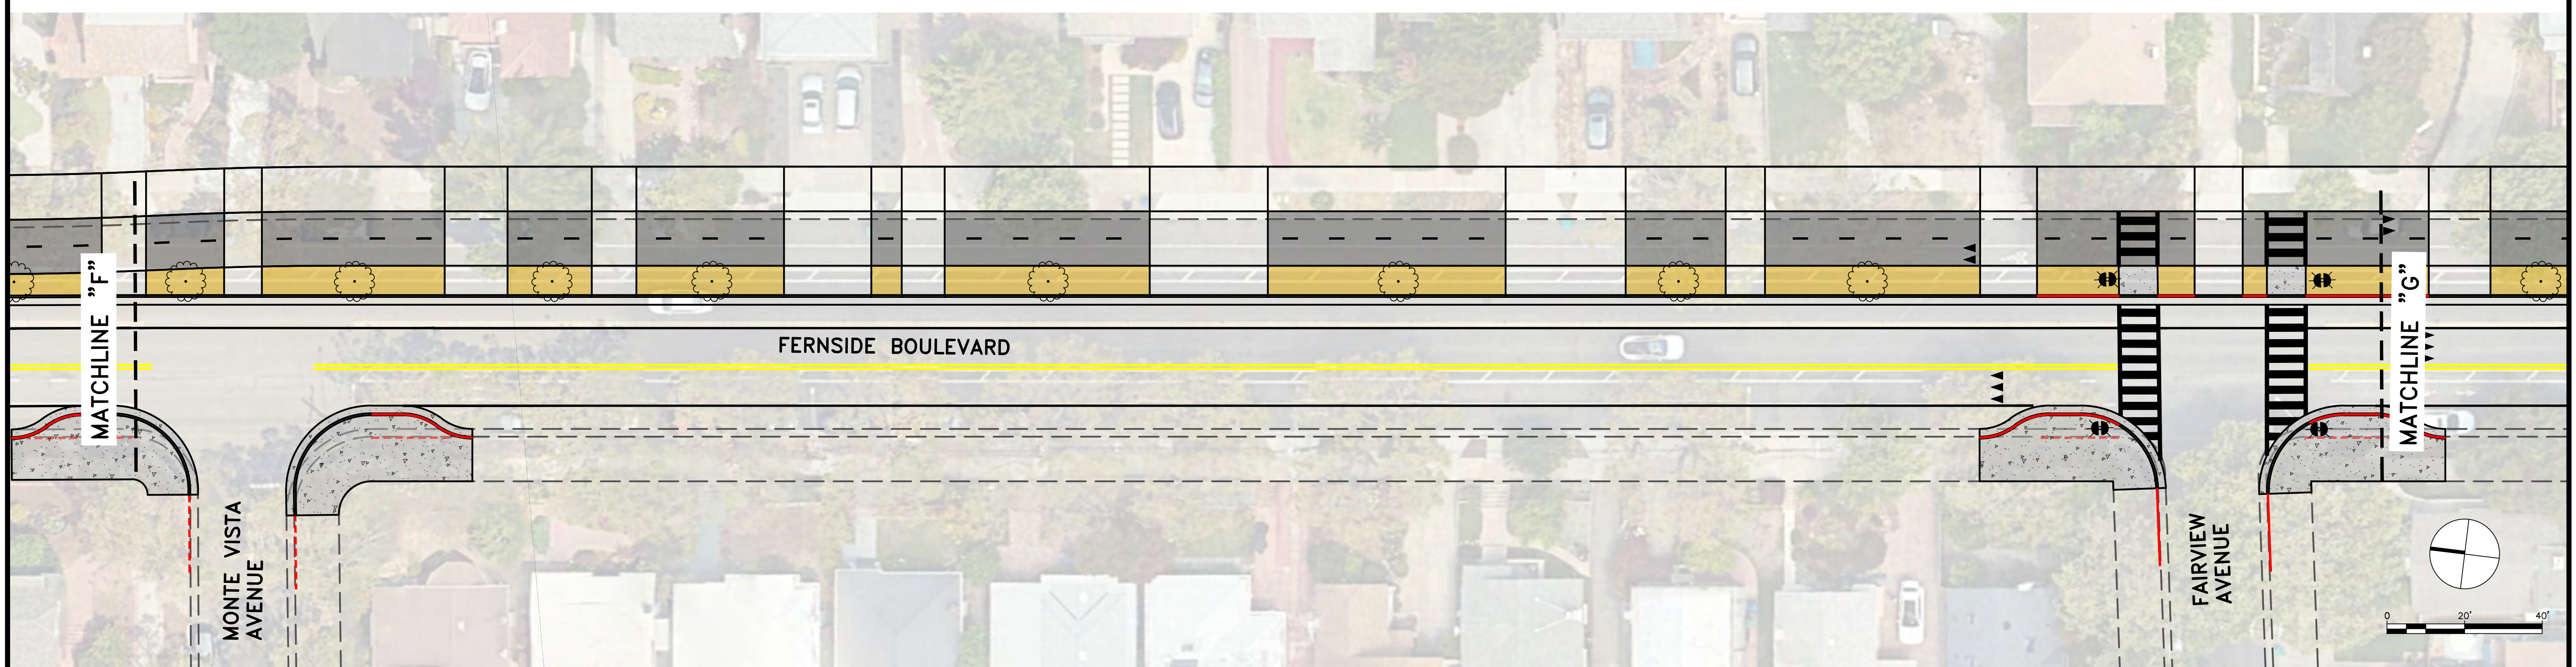- 14' TWO-WAY BIKEWAY
- NEW AMENITY ZONE
- INSTALL CONCRETE WITH ADA MODIFICATIONS
- NEW RAISED CONCRETE MEDIAN ISLAND
- NEW RRFB ASSEMBLY
- EXISTING RRFB ASSEMBLY



CONCEPTUAL
NOT FOR CONSTRUCTION



Know what's below.
Call before you dig.

Parametrix

DRAWN: VM, AD CHECKED: BA ADDRESS: 6001 Shellmound St, Ste 500
 Emeryville, CA 94608
 DESIGNED: VM APPROVED: AG (510) 343-6400

CITY OF ALAMEDA
FERNSIDE BOULEVARD TRAFFIC CALMING - LONG TERM
FERNSIDE BOULEVARD FROM EAST OF HIGH STREET TO FAIRVIEW AVENUE

REVISIONS		DATE	SCALE
NO.	DESCRIPTION	11/12/2024	1" = 20'
		PMX PROJECT NO. 474-8939-004	
		DRAWING P-4	
		SHEET NO. 4 OF 7	

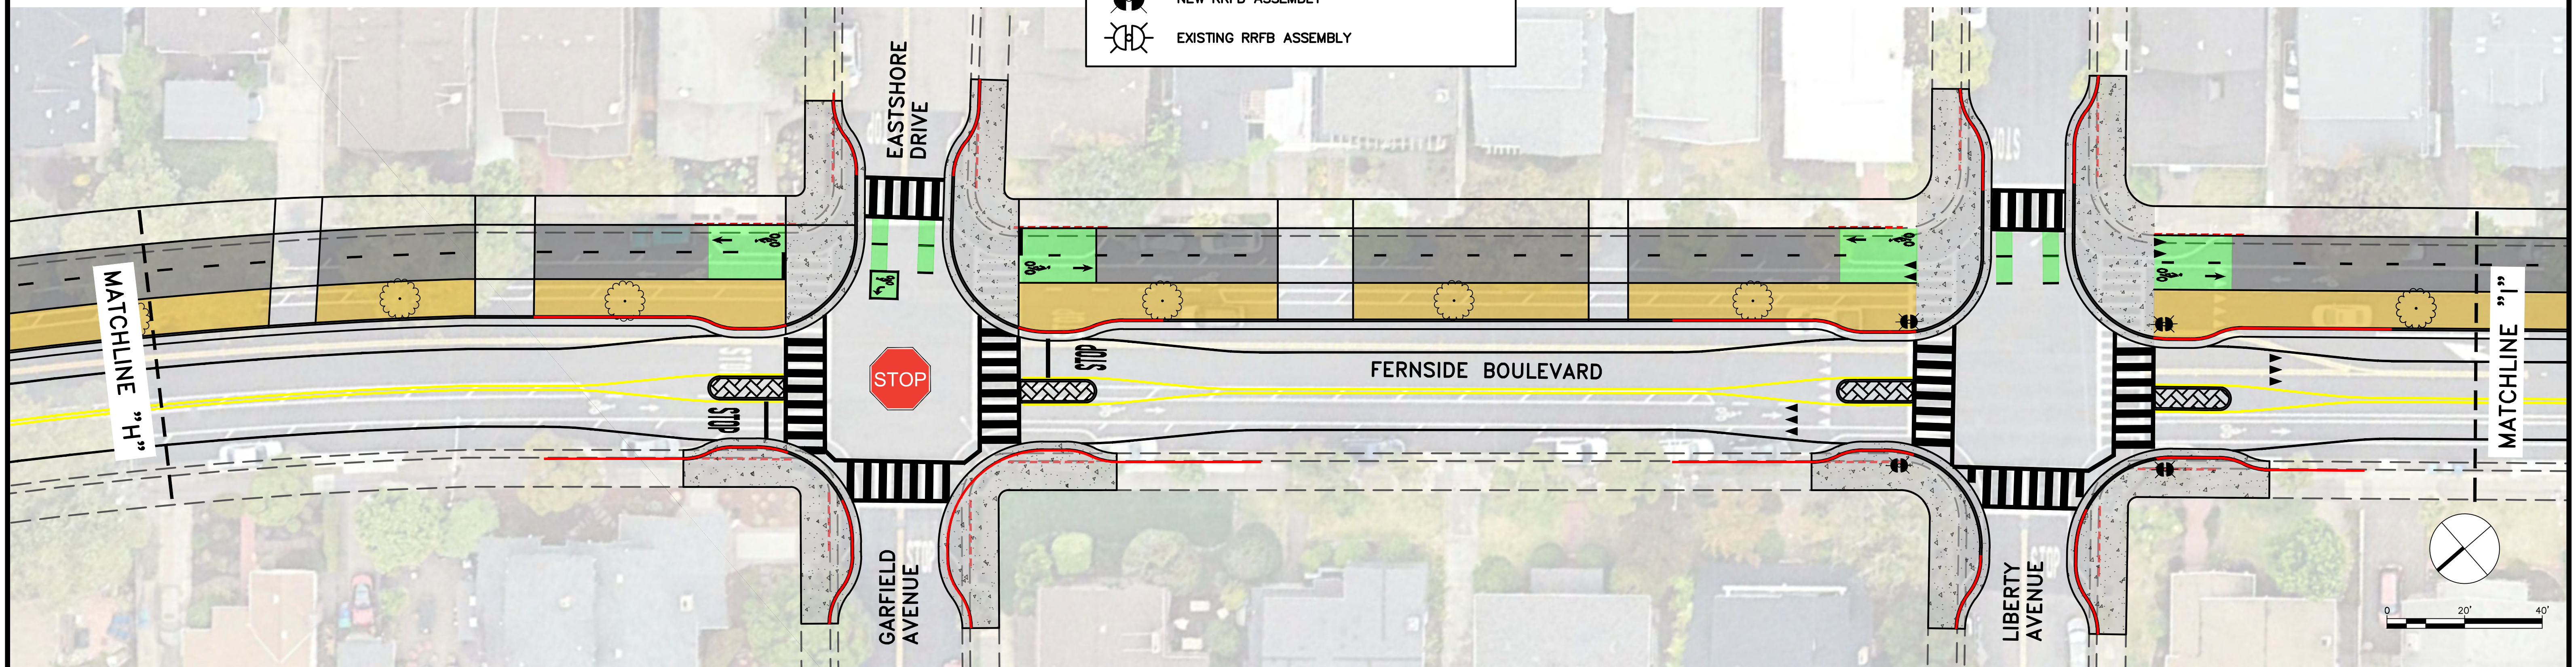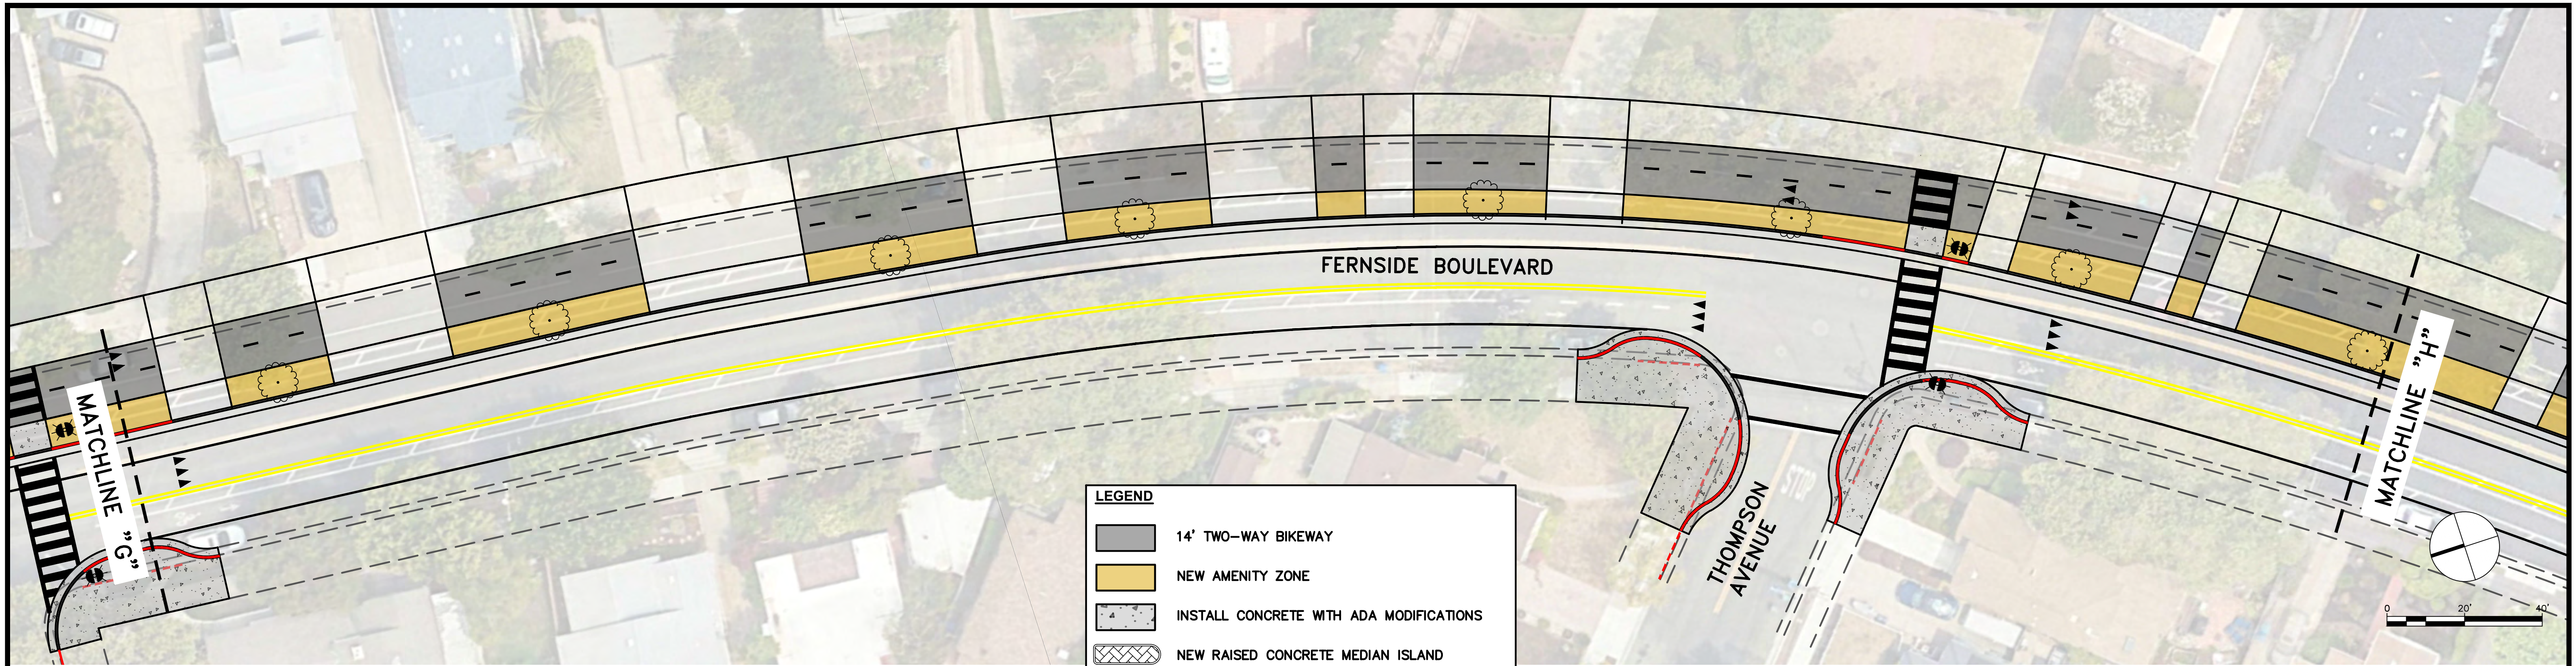

CONCEPTUAL
NOT FOR CONSTRUCTION

Know what's below.
Call before you dig.


Parametrix

DRAWN: VM, AD CHECKED: BA ADDRESS: 6001 Shellmound St, Ste 500 Emeryville, CA 94608 (510) 343-6400

DESIGNED: VM APPROVED: AG

CITY OF ALAMEDA
FERNSIDE BOULEVARD TRAFFIC CALMING - LONG TERM
FERNSIDE BOULEVARD FROM THOMPSON AVENUE TO LIBERTY AVENUE

REVISIONS		DATE	SCALE
NO.	DESCRIPTION	11/12/2024	1" = 20'
		<small>PMX PROJECT NO. 474-8939-004</small>	
		P-5	
		SHEET NO. 5 OF 7	

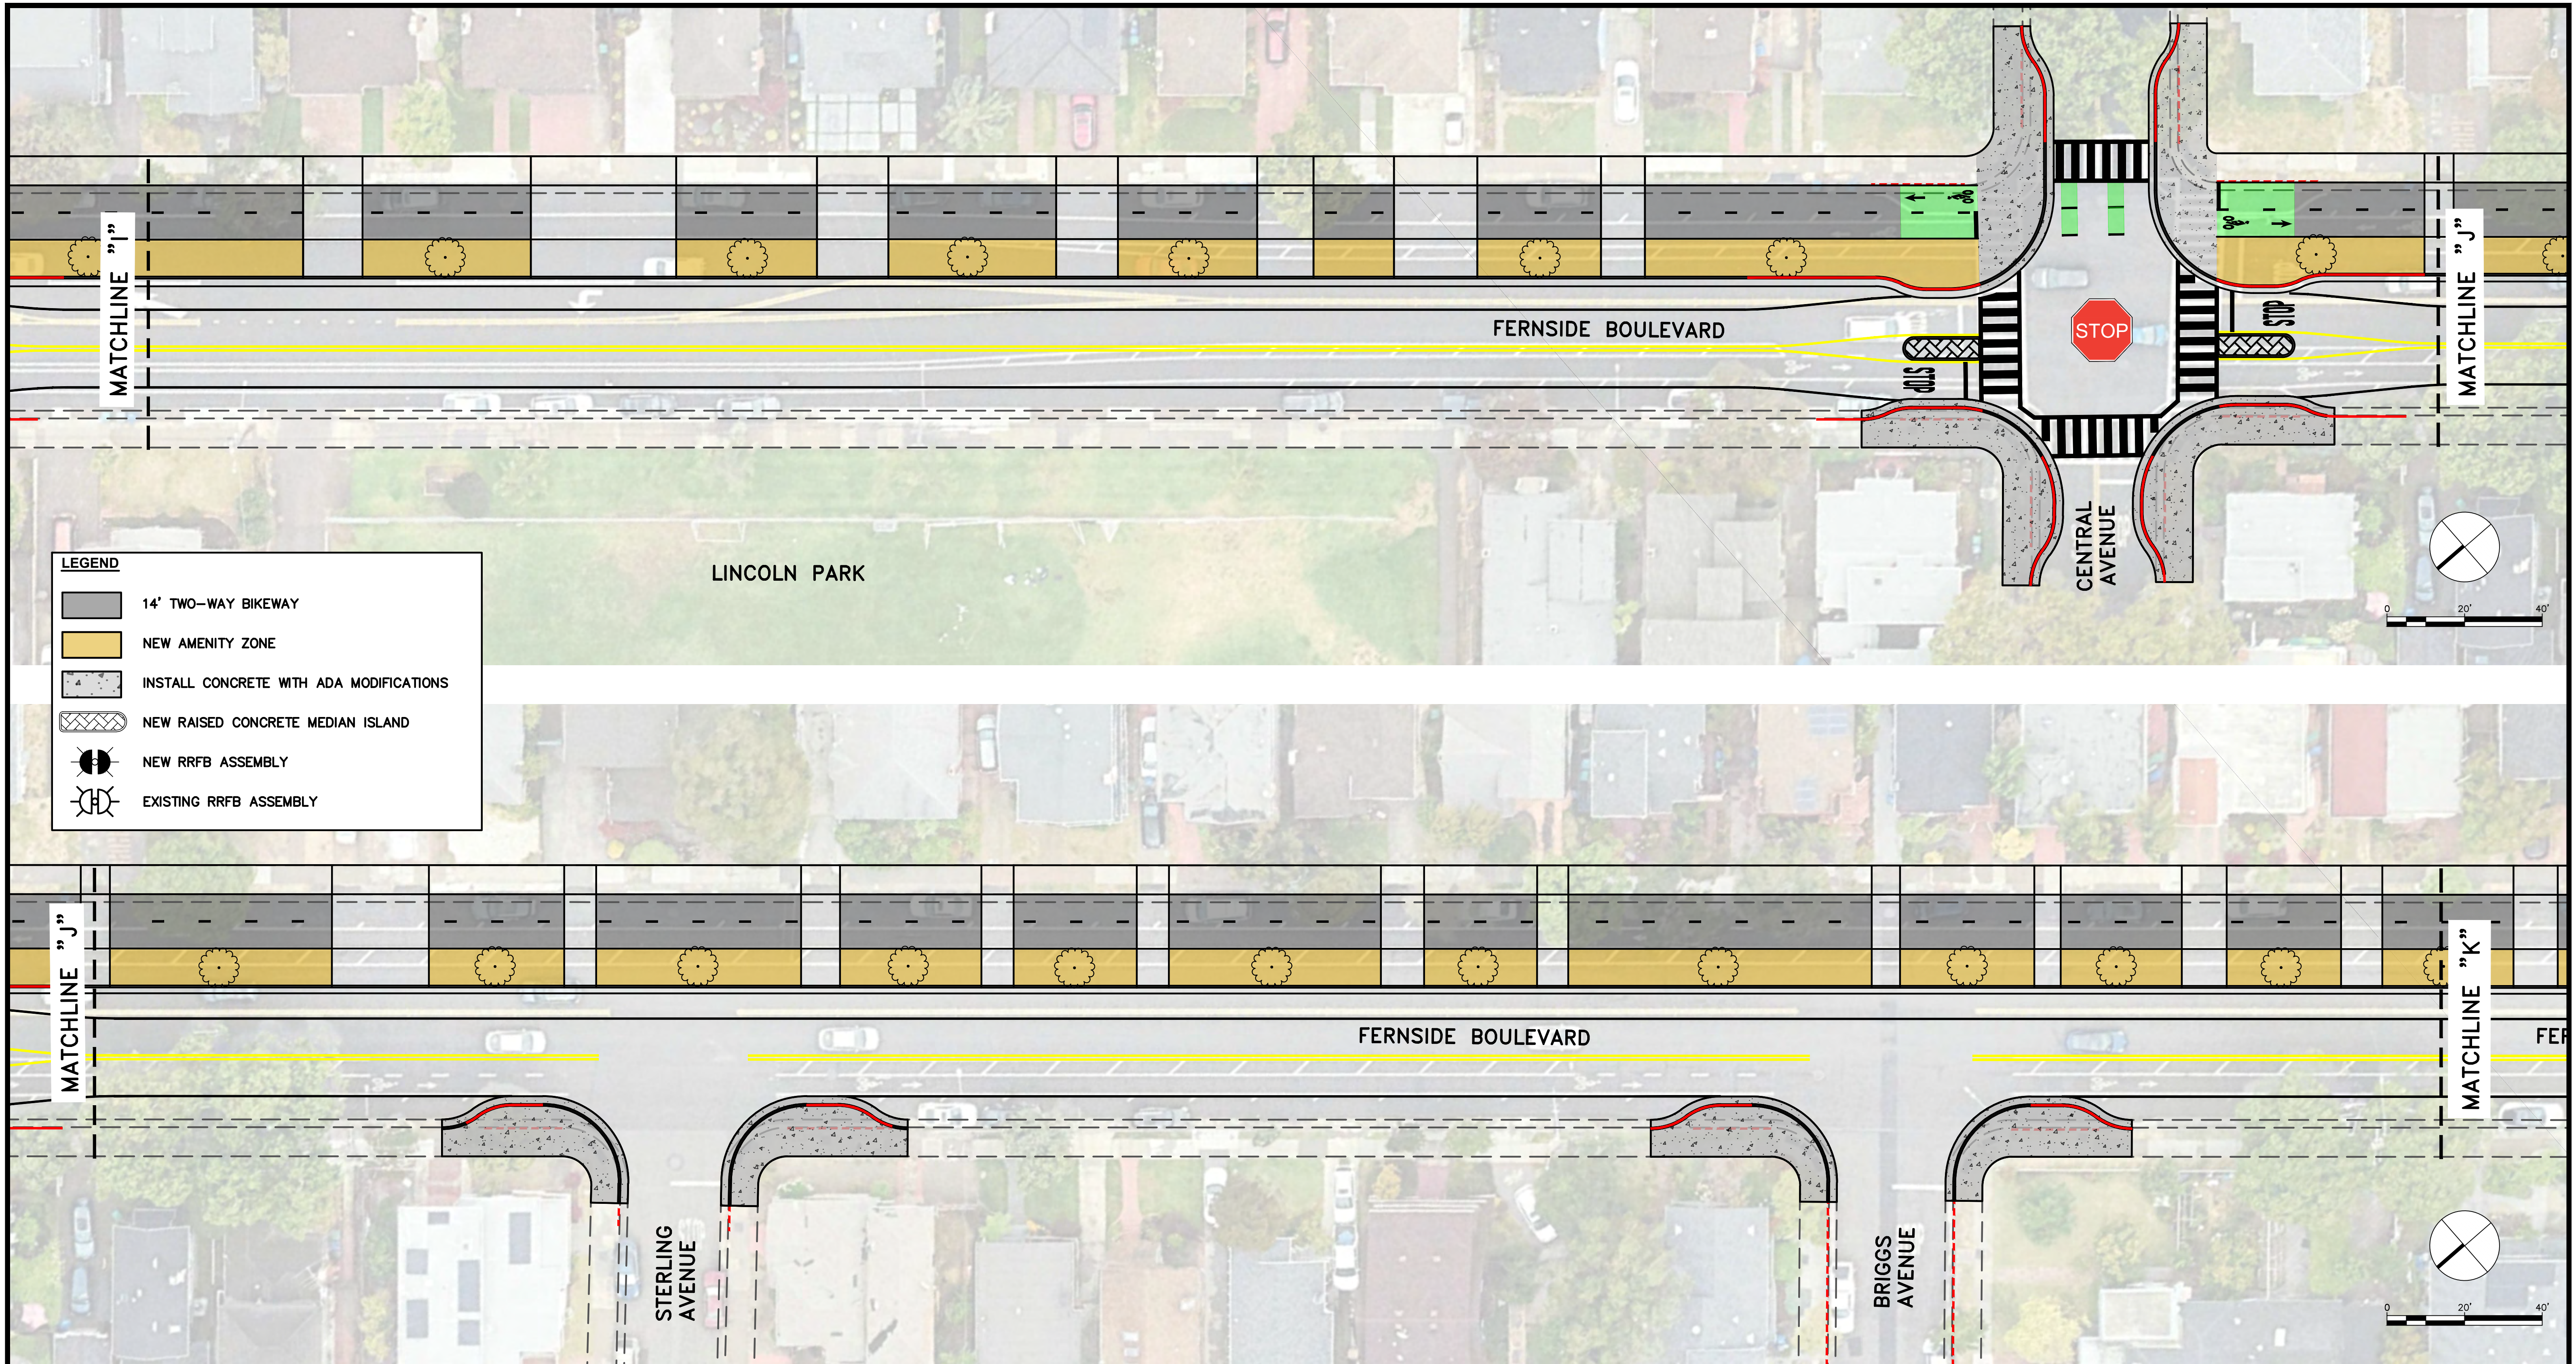

LEGEND

	14' TWO-WAY BIKEWAY
	NEW AMENITY ZONE
	INSTALL CONCRETE WITH ADA MODIFICATIONS
	NEW RAISED CONCRETE MEDIAN ISLAND
	NEW RRFB ASSEMBLY
	EXISTING RRFB ASSEMBLY

CONCEPTUAL
NOT FOR CONSTRUCTION

Know what's below.
Call before you dig.

Parametrix

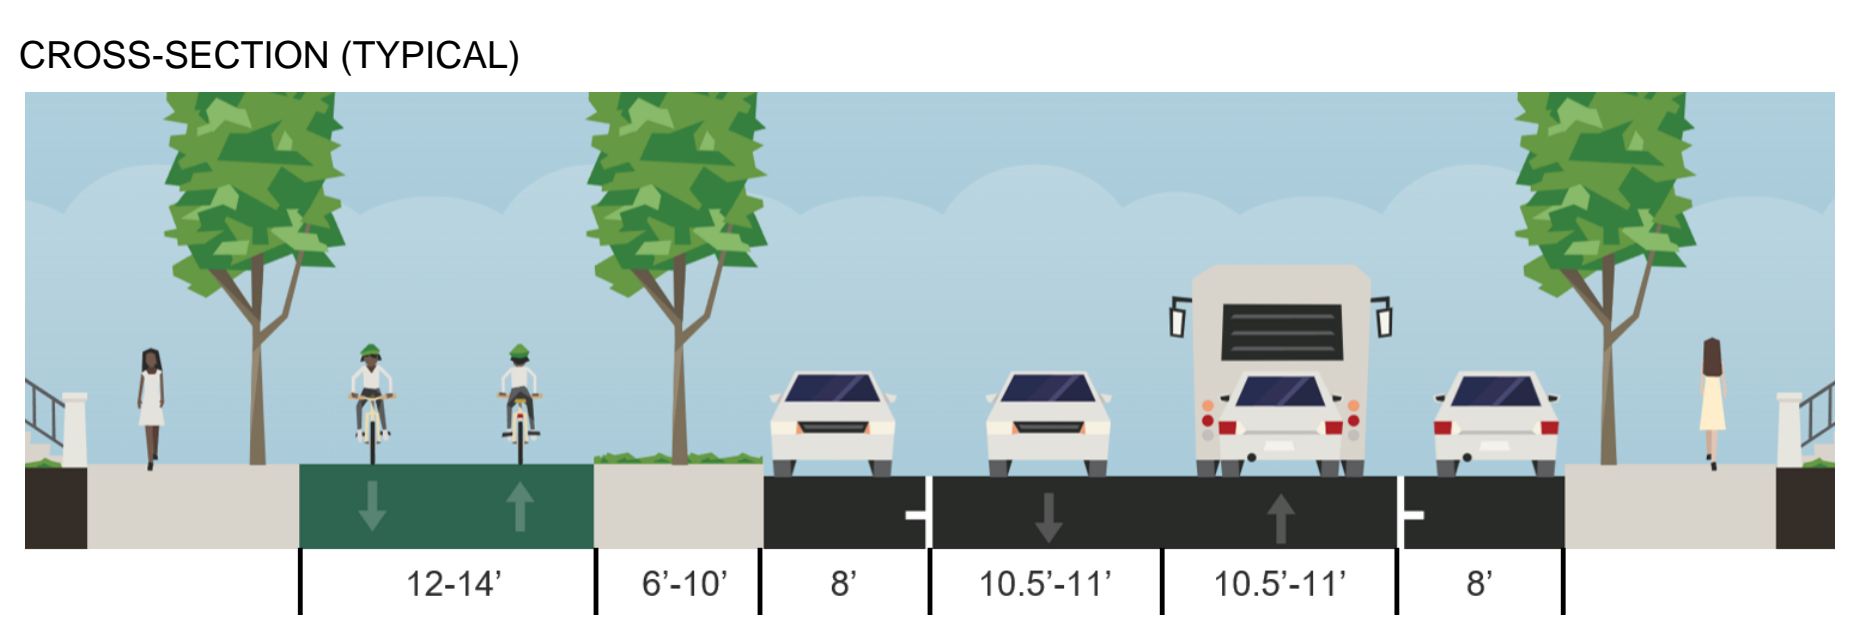
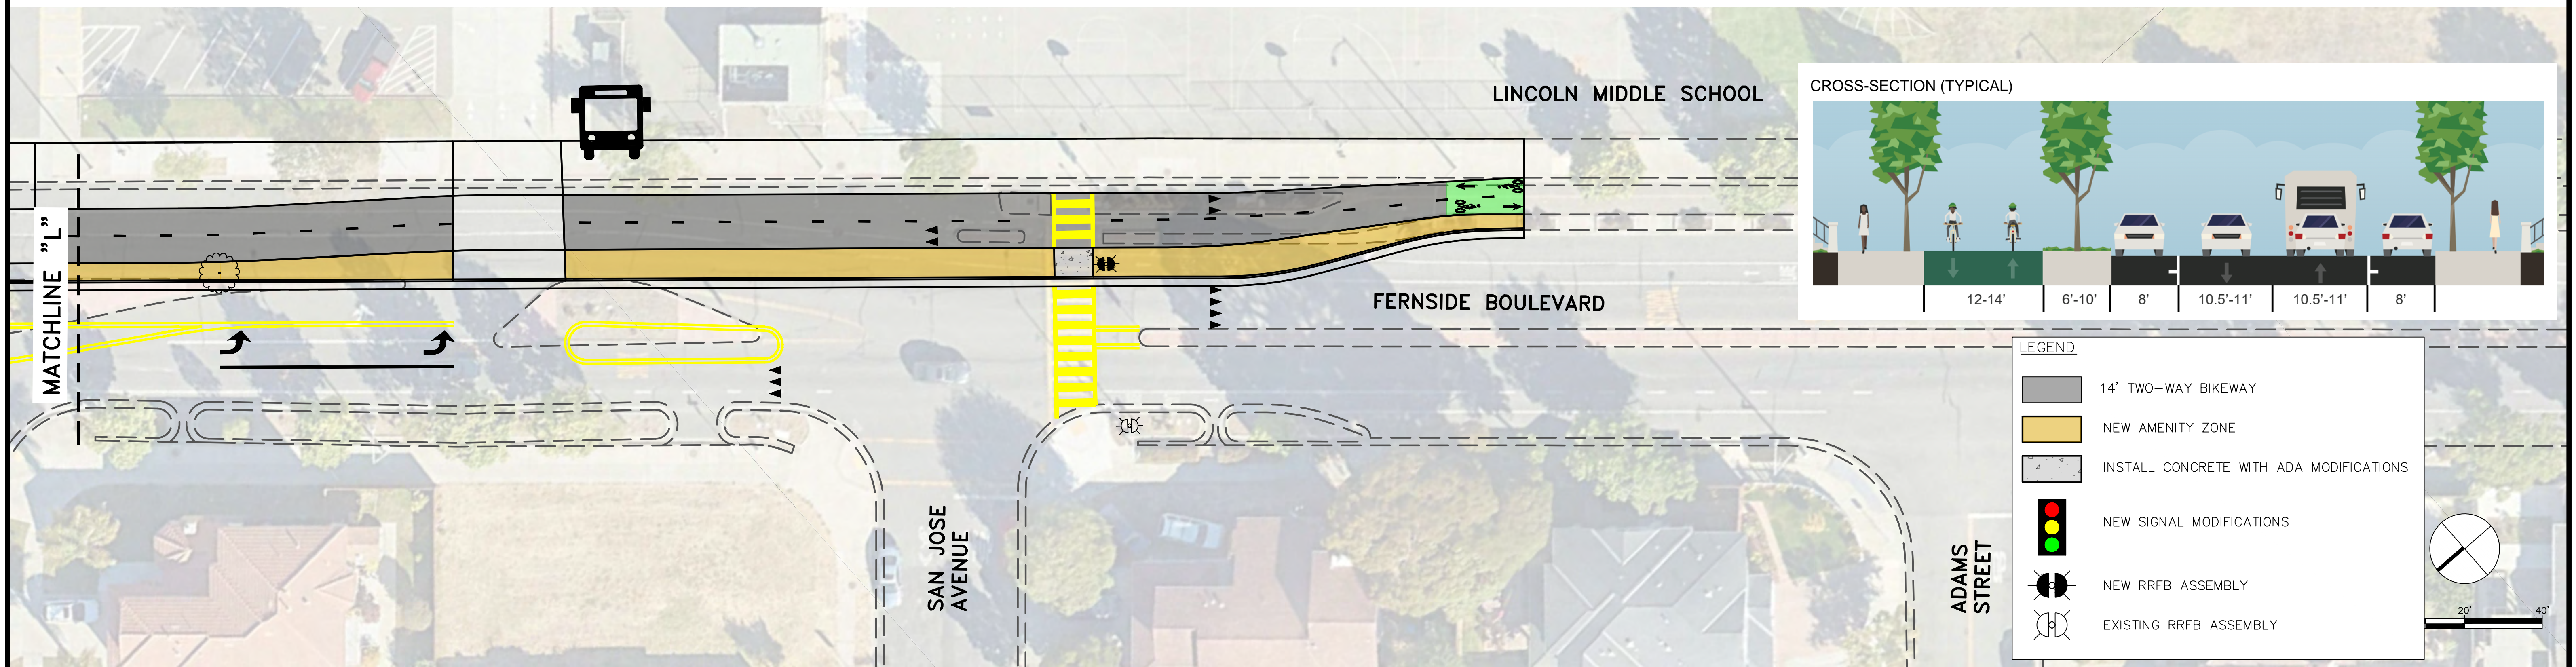
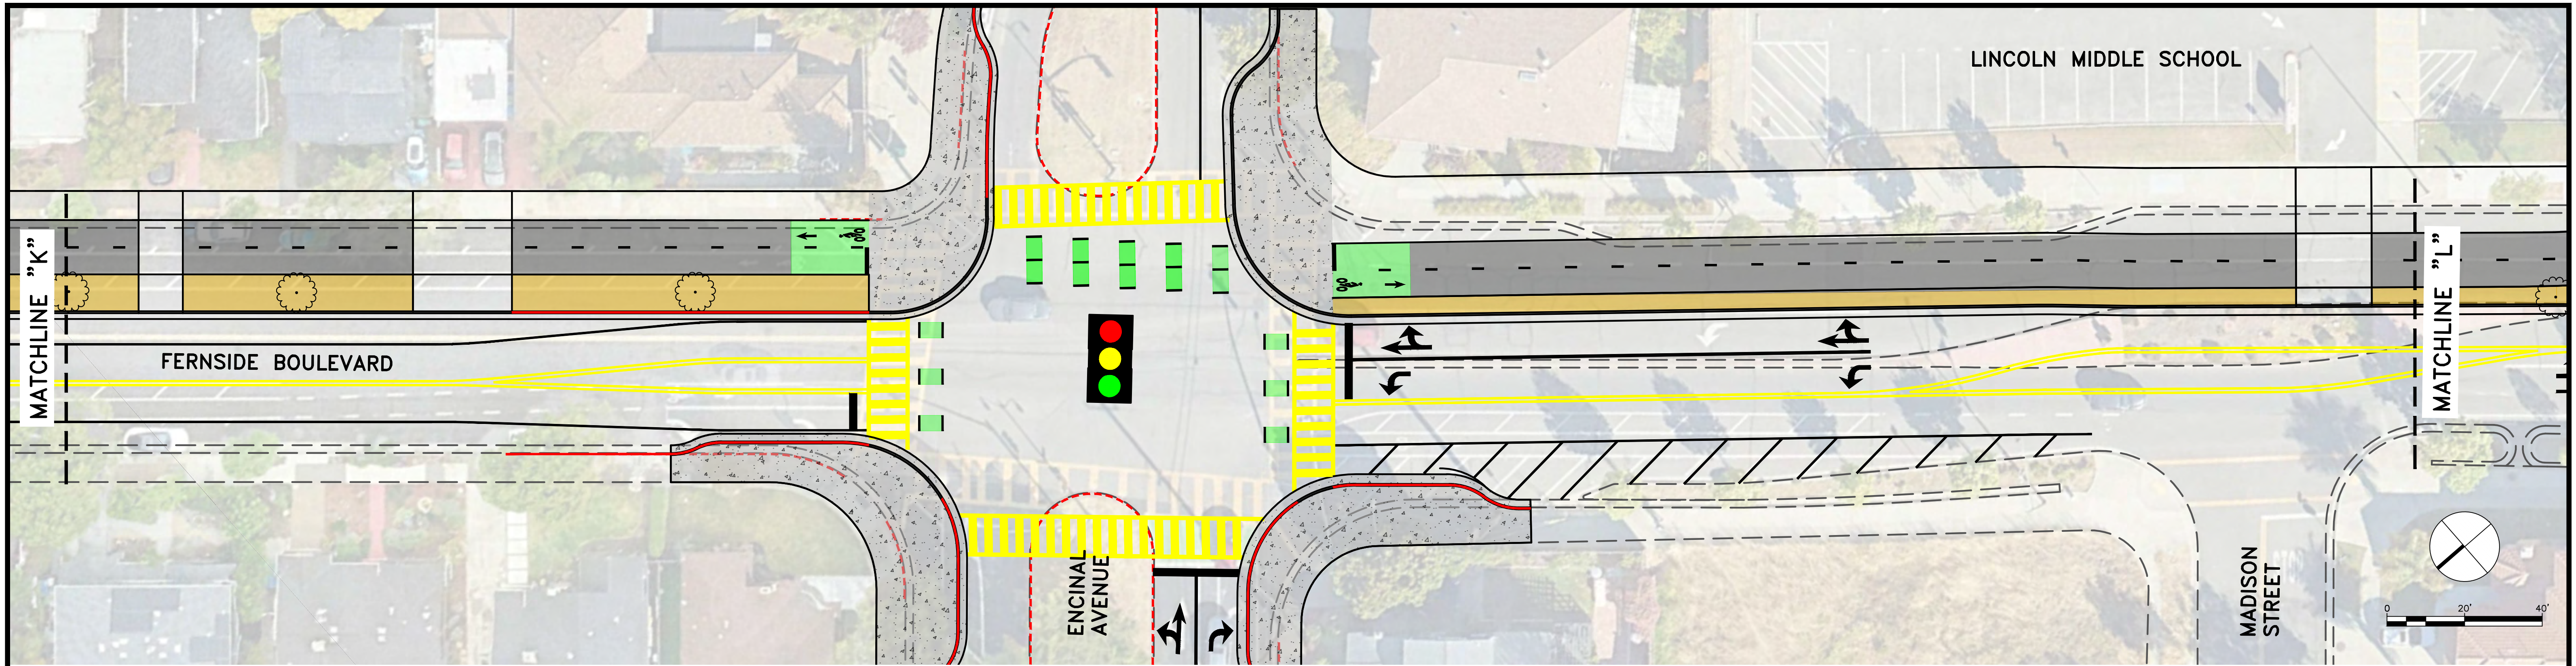
DRAWN: VM, AD CHECKED: BA ADDRESS: 6001 Shellmound St, Ste 500 Emeryville, CA 94608 (510) 343-6400

DESIGNED: VM APPROVED: AG

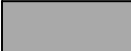
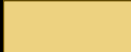

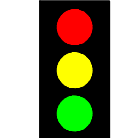


CITY OF ALAMEDA
FERNSIDE BOULEVARD TRAFFIC CALMING - LONG TERM
FERNSIDE BOULEVARD FROM LINCOLN PARK TO BRIGGS AVENUE

REVISIONS		DATE	SCALE
NO.	DESCRIPTION	11/12/2024	1" = 20'


PMX PROJECT NO. 474-8939-004
DRAWING **P-6**
SHEET NO. **6 OF 7**



LEGEND

-  14' TWO-WAY BIKEWAY
-  NEW AMENITY ZONE
-  INSTALL CONCRETE WITH ADA MODIFICATIONS
-  NEW SIGNAL MODIFICATIONS
-  NEW RRFB ASSEMBLY
-  EXISTING RRFB ASSEMBLY

CONCEPTUAL
NOT FOR CONSTRUCTION




Know what's below.
Call before you dig.

Parametrix


DRAWN: VM, AD CHECKED: BA ADDRESS: 6001 Shellmound St, Ste 500
 Emeryville, CA 94608
 DESIGNED: VM APPROVED: AG (510) 343-6400

CITY OF ALAMEDA
FERNSIDE BOULEVARD TRAFFIC CALMING - LONG TERM
FERNSIDE BOULEVARD FROM ENCINAL AVENUE TO ADAMS STREET

REVISIONS		DATE	SCALE
NO.	DESCRIPTION	11/12/2024	1" = 20'
		PMX PROJECT NO. 474-8939-004	
		DRAWING P-7	
		SHEET NO. 7 OF 7	

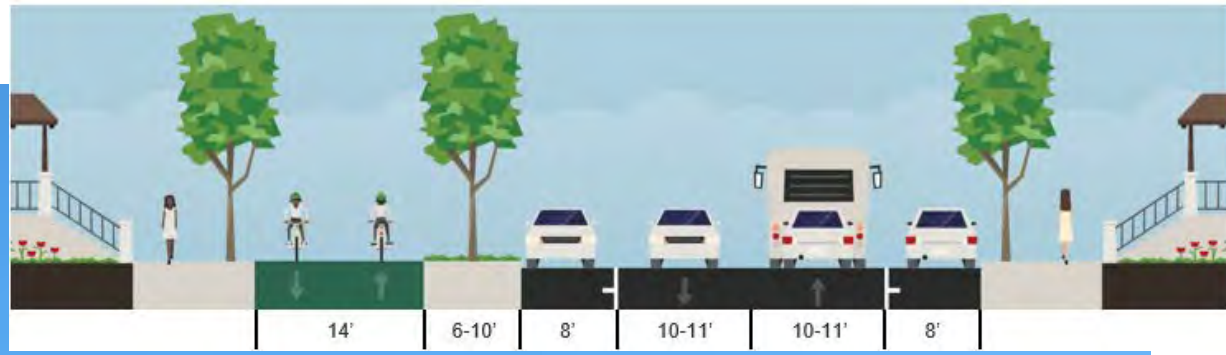

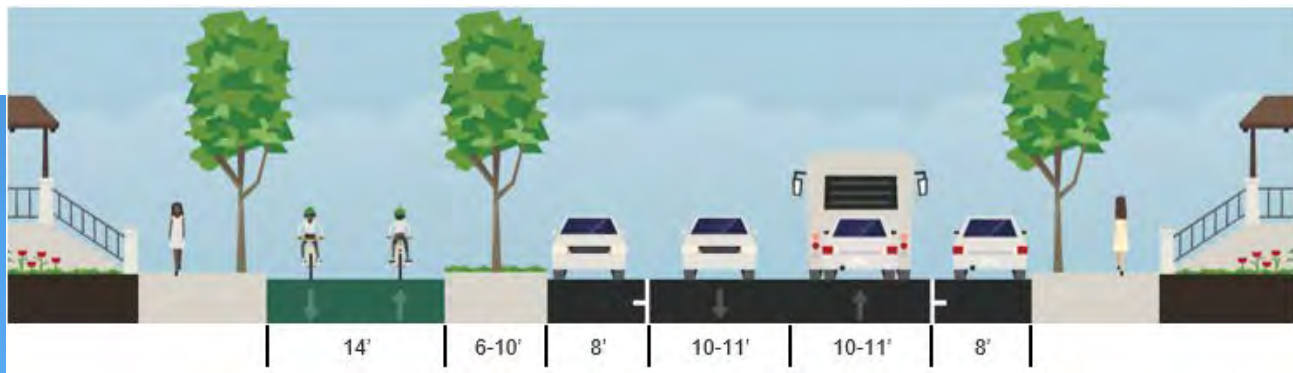Two-Way Raised Bikeway
(Not Shown: Pedestrian Median Islands)



Two-Way Median-Protected Bikeway
(Not Shown: Pedestrian Median Islands)