


Notes:

- 1) Pole Designed To Meet AASHTO, 2013 Edition (Excluding Breakaway) For A 90 mph Wind Velocity When Supporting A Luminaire With A Maximum Size Of 3.6 ft² E.P.A And 75 lbs.
- 2) Overhead Wiring Specifications:
 - Wt./ft.: 0.049 lbs./ft.
 - Span Length: 150' Maximum
 - Sag: 2.253'
- 3) The Pole Assembly Shall Be Powder Coated With An RAL Finish Which Is To Be Chosen By Customer.

Exhibit 3 Item 4B
Historical Advisory Board Meeting
February 5, 2026

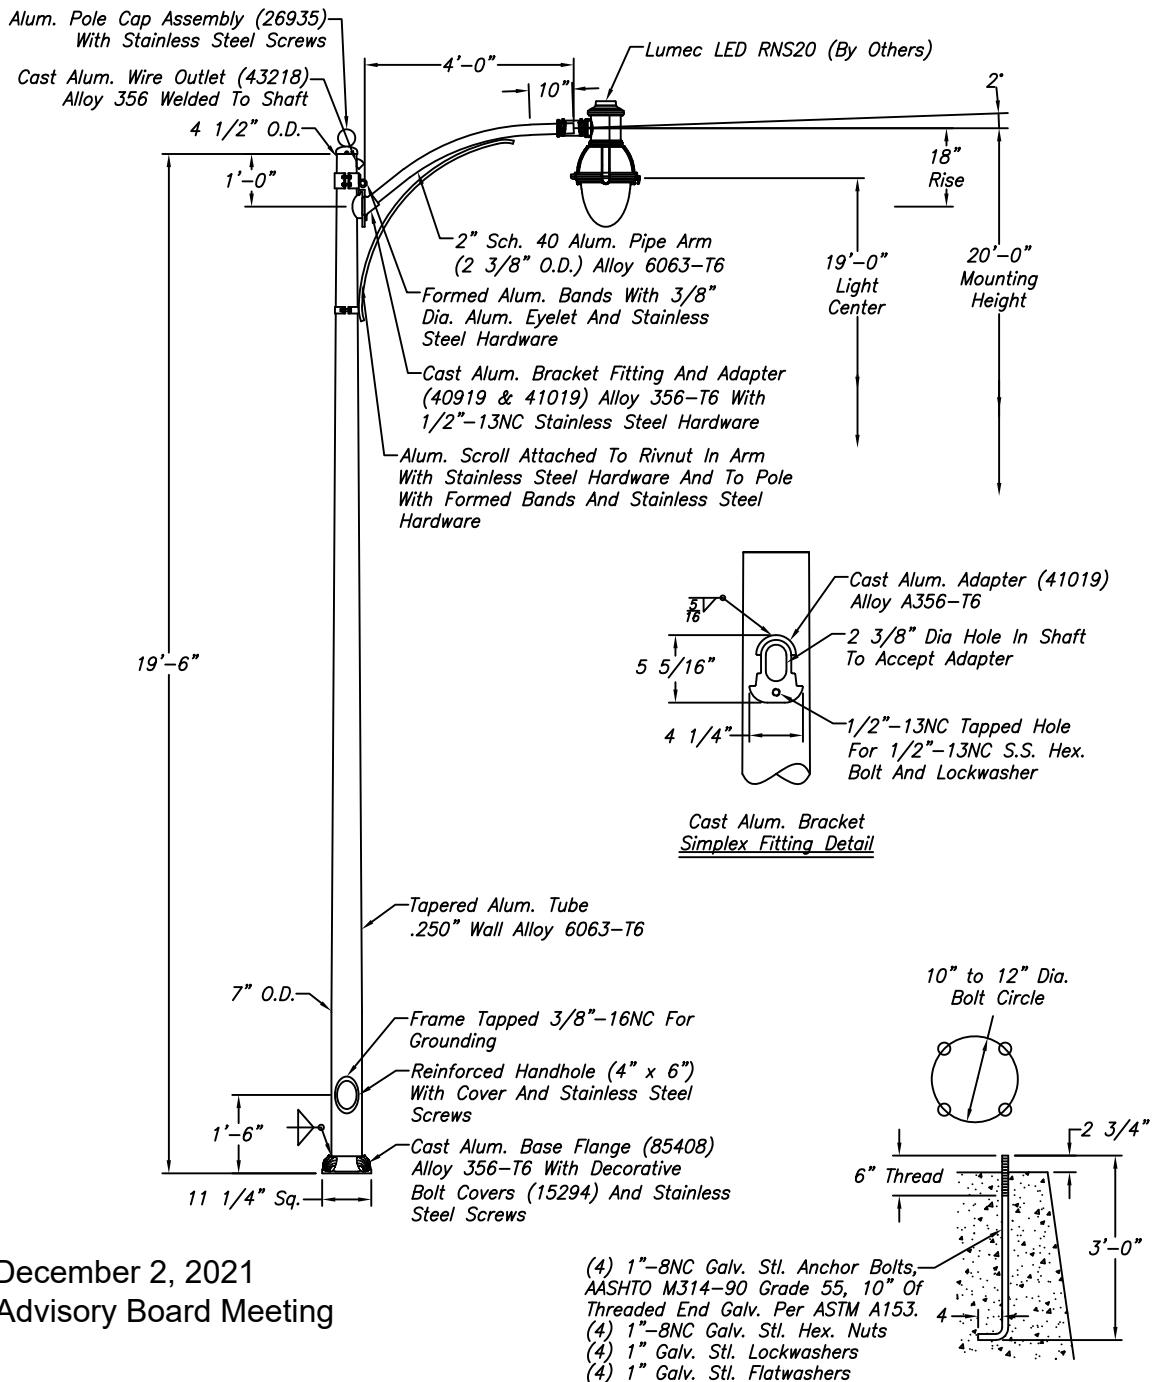

B104376

Exhibit 2

Item 7-B, December 2, 2021
Historical Advisory Board Meeting

Ref: 26829, 33862, & 28694

WARNING: DO NOT INSTALL LIGHTING POLES WITHOUT LUMINAIRES

NO.	REVISIONS	DATE
1	Shaft Height Was 20' (tnb)	4/20
2	Added Bolt Covers And Wire Hook & Outlet (tnb)	10/20

hapco

Abingdon, Va.

TITLE 20' MH LIGHTING POLE

CUSTOMER City of Alameda

SCALE 24 DATE 04/01/2020


BY TNB DWG. NO.

CHK'D


B104376

Notes:

- 1) Pole Designed To Meet AASHTO, 2013 Edition (Excluding Breakaway) For A 90 mph Wind Velocity When Supporting A Luminaire With A Maximum Size Of 3.6 ft² E.P.A And 75 lbs.
- 2) Overhead Wiring Specifications:
 - Wt./ft.: 0.049 lbs./ft.
 - Span Length: 150' Maximum
 - Sag: 2.253'
- 3) The Pole Assembly Shall Be Powder Coated With An RAL Finish Which Is To Be Chosen By Customer.

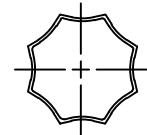

Cross Section
Of Flutes

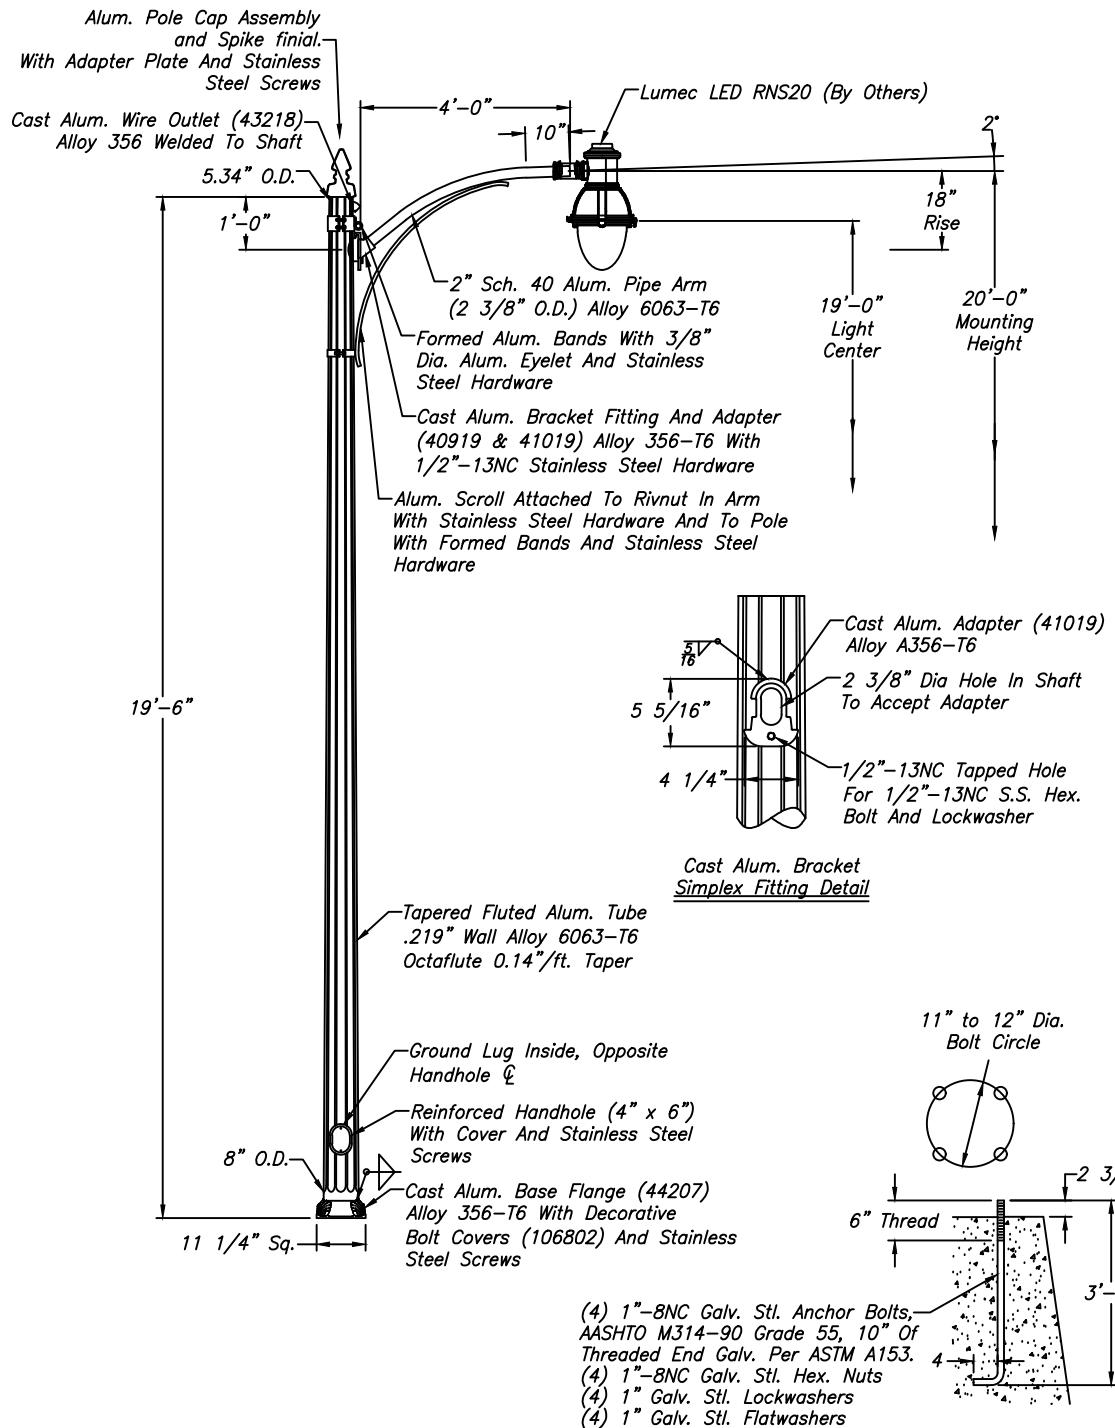

Ref: 104376 & 26762

WARNING: DO NOT INSTALL LIGHTING POLES WITHOUT LUMINAIRES

NO.	REVISIONS	DATE

hapco
Abingdon, Va.

TITLE 20' MH LIGHTING POLE

CUSTOMER City of Alameda

SCALE 24 DATE 07/20/2021

BY TNB DWG. NO.

CHK'D

B106937

B106937