


Plot Stamp: 3/2/2015 2:45:10 PM - Jake Watters
File: C:\users\watters\ACCDocs\PGAdesign\Clement Tilden-KIT-23-11659\Project Files\tblock\XR-Tblock-24846_005.dwg

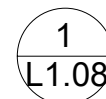

LANDSCAPE ARCHITECT

CHRISTOPHER W. KENT #44247

Christopher W. Kent

Signed _____


MAY 31, 2026

Renewal Date _____


May 1, 2025

Date _____

★ STATE OF CALIFORNIA ★

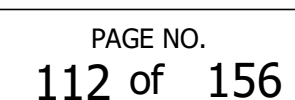



Plot Stamp: 3/2/2015 2:45:10 PM - Jake Watters
File: C:\sers\jwatters\ACCDocs\PGAdesign\Clement-Tilden-KIT-23-11659\Project-Files\l1block\XR-Tblock-24846_005.dwg

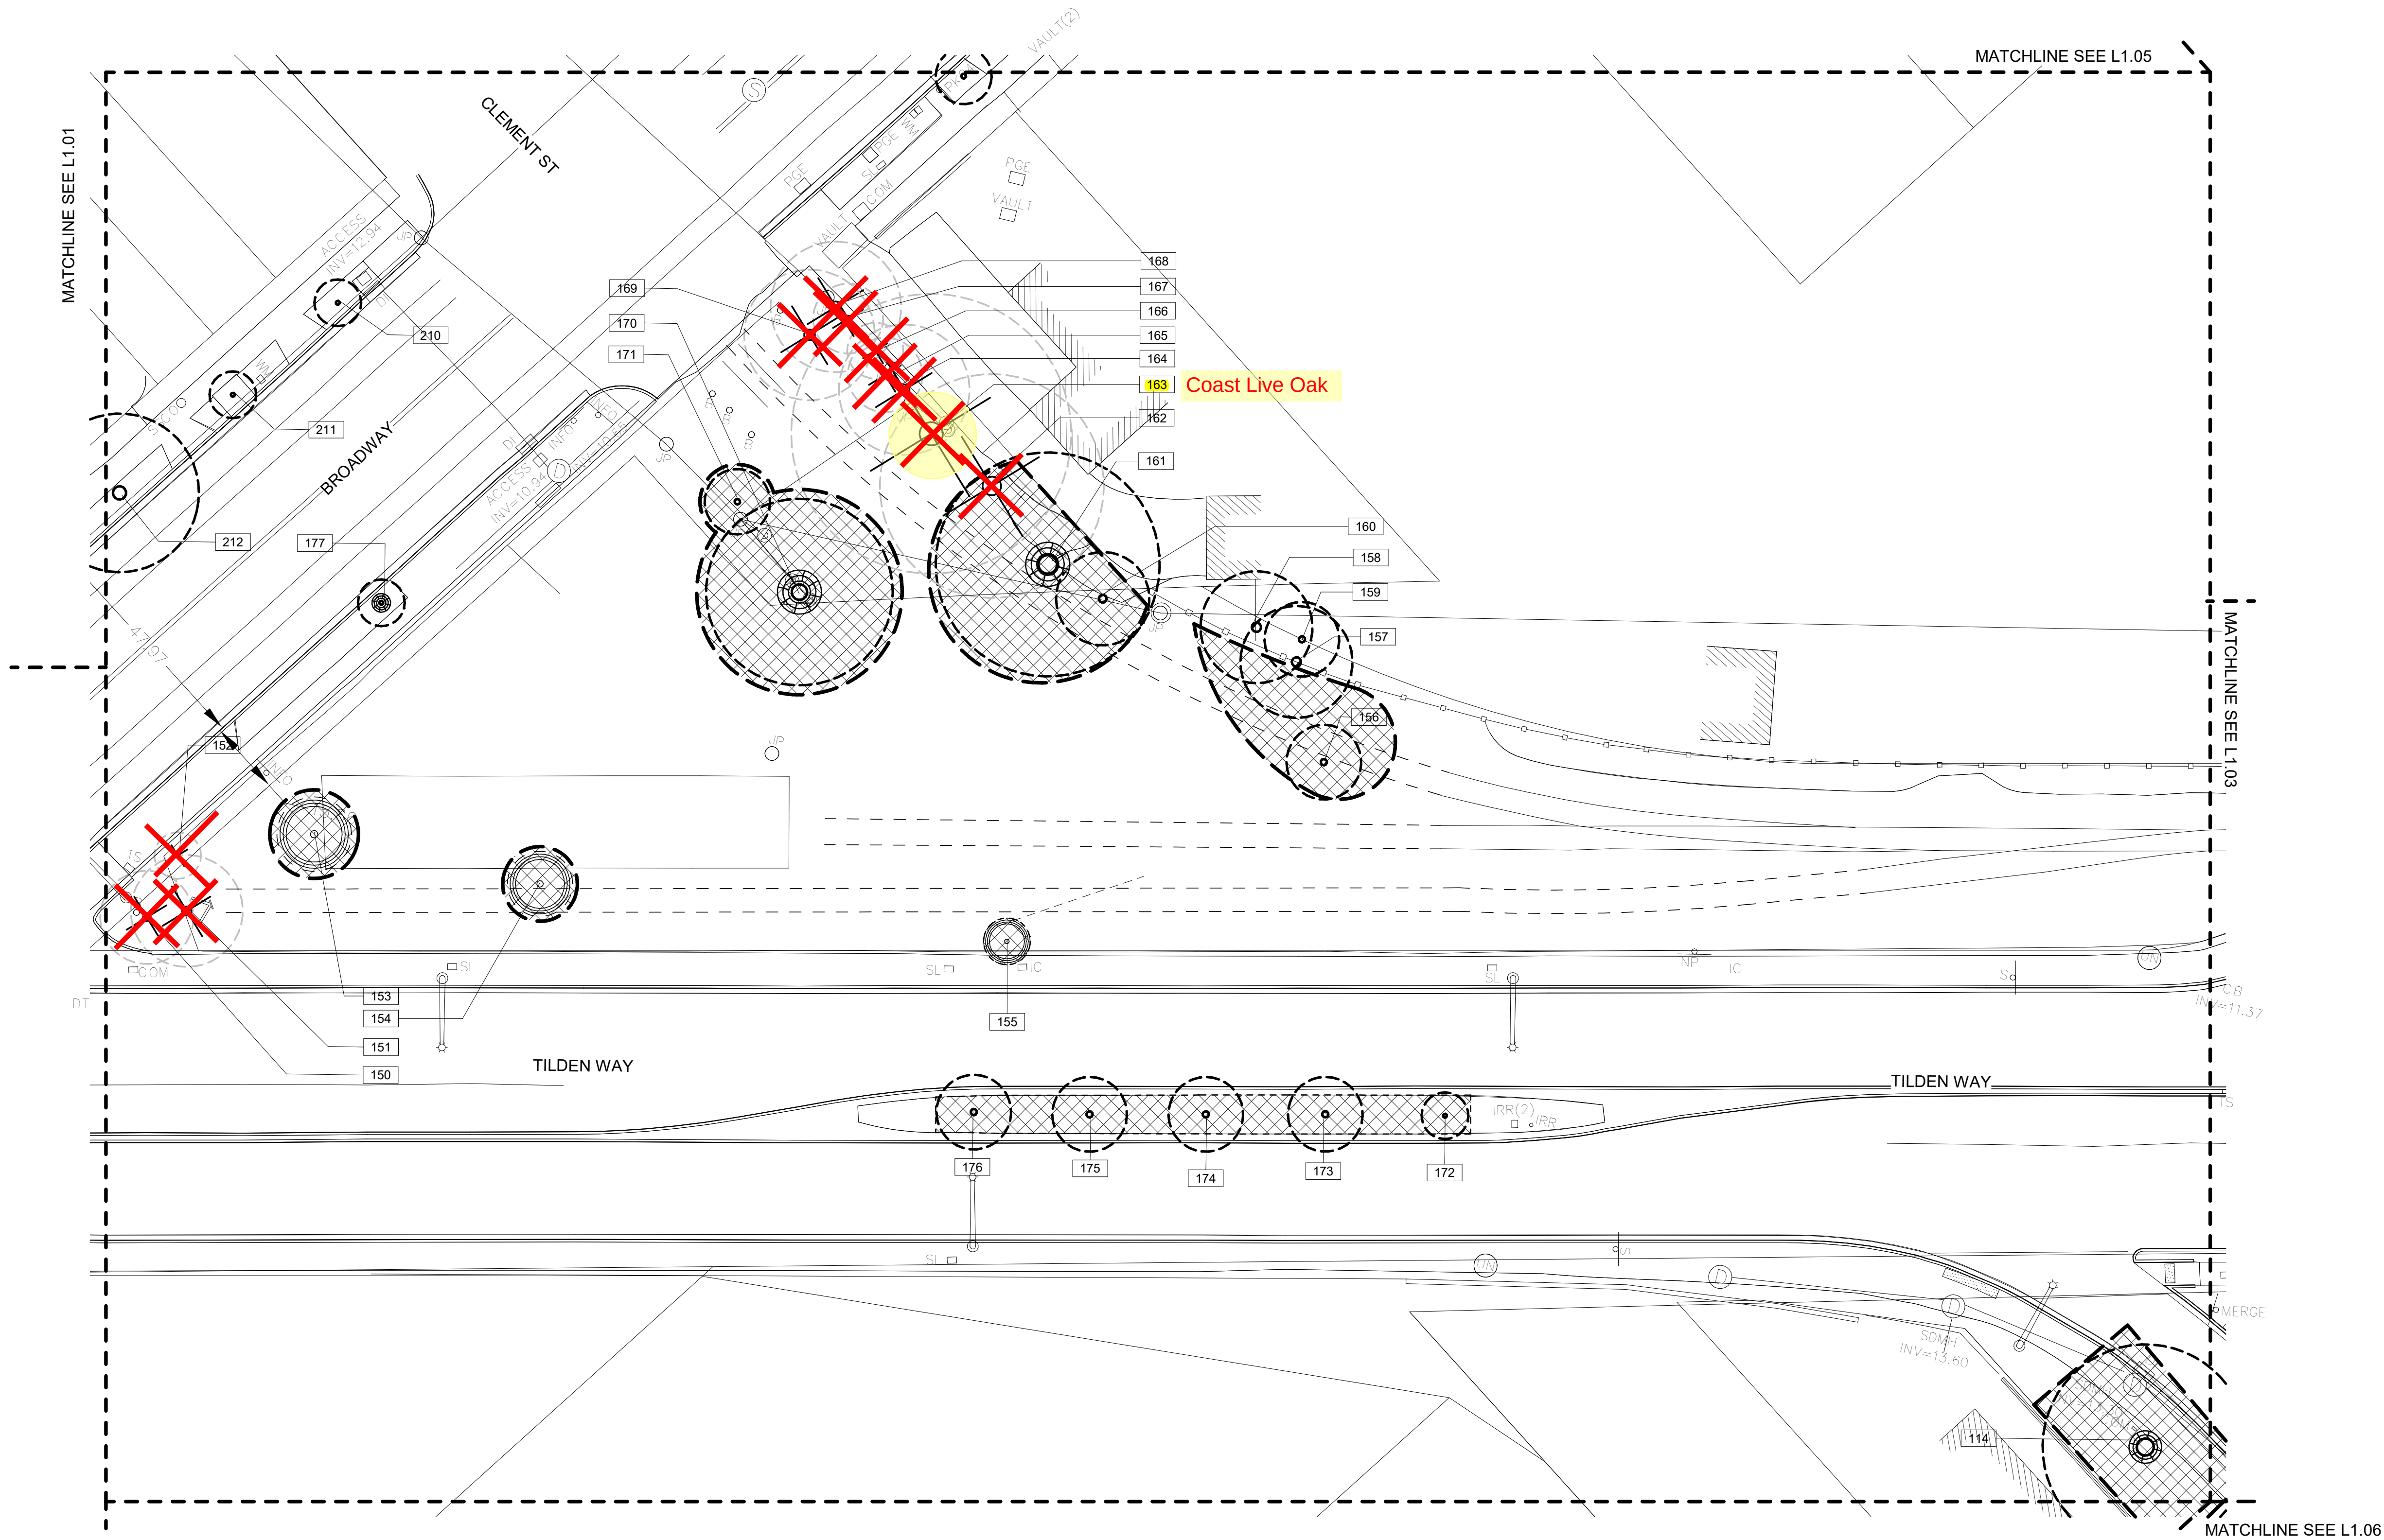

TREE PRESERVATION AND REMOVAL LEGEND

- | | | | | | |
|--|--|--|--|--|------------|
| | EXISTING TREE TO REMAIN AND BE PROTECTED | | TREE PROTECTION ZONE (TPZ) - ALL DEMOLITION GRADING, EXCAVATION, CONSTRUCTION AND STAGING TO BE APPROVED BY ARBORIST OR LANDSCAPE ARCHITECT. | | 1
L1.08 |
| | EXISTING TREE TO BE REMOVED, REMOVE STUMP TO 2' DEPTH BELOW FINISH GRADE | | TRUNK PROTECTION WRAP | | 2
L1.08 |
| | EXISTING TREE TO BE PRESERVED FOR TRANSPLANT | | | | |
| | TREE PROTECTION FENCING, PLACE FENCING AS SHOWN ON PLANS OR MINIMUM TO OUTER EDGE OF TREE CANOPY | | | | 1
L1.08 |

NOTES:
1. SEE L1.07 FOR TREE PRESERVATION SCHEDULE AND DETAILS

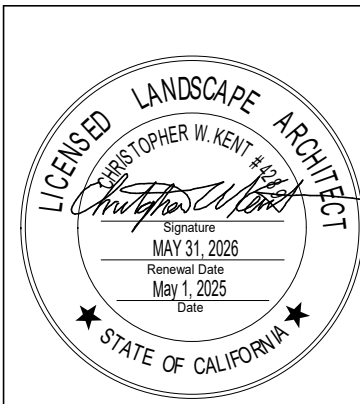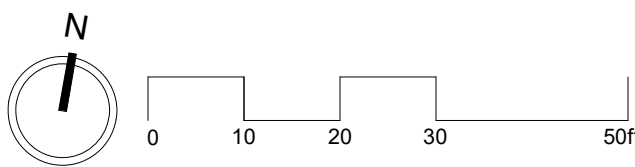

Clement Ave. / Tilden Way
Improvement Project
TREE REMOVAL AND PROTECTION
PLAN 2

CONTRACT SHEET NO.
L1.02
PAGE NO.
113 of 156

CONTRACT NO.
C65300

Drawn: JW
Designed: JW
Checked: CWK

Submission Date:
05/01/2025

DATE
#


REVISION

APPD

PGAdesign
LANDSCAPE ARCHITECTS
tel 510.465.1284 url PGAdesign.com
444 17th Street Oakland CA 94612



Plot Stamp: 3/2/2015 2:45:10 PM - Jake Walters
File: C:\sers\jwatters\ACCDocs\PGAdesign\Clement Tilden-KIT-23-11659\Project Files\Tblock\XR-Tblock-24846_005.dwg

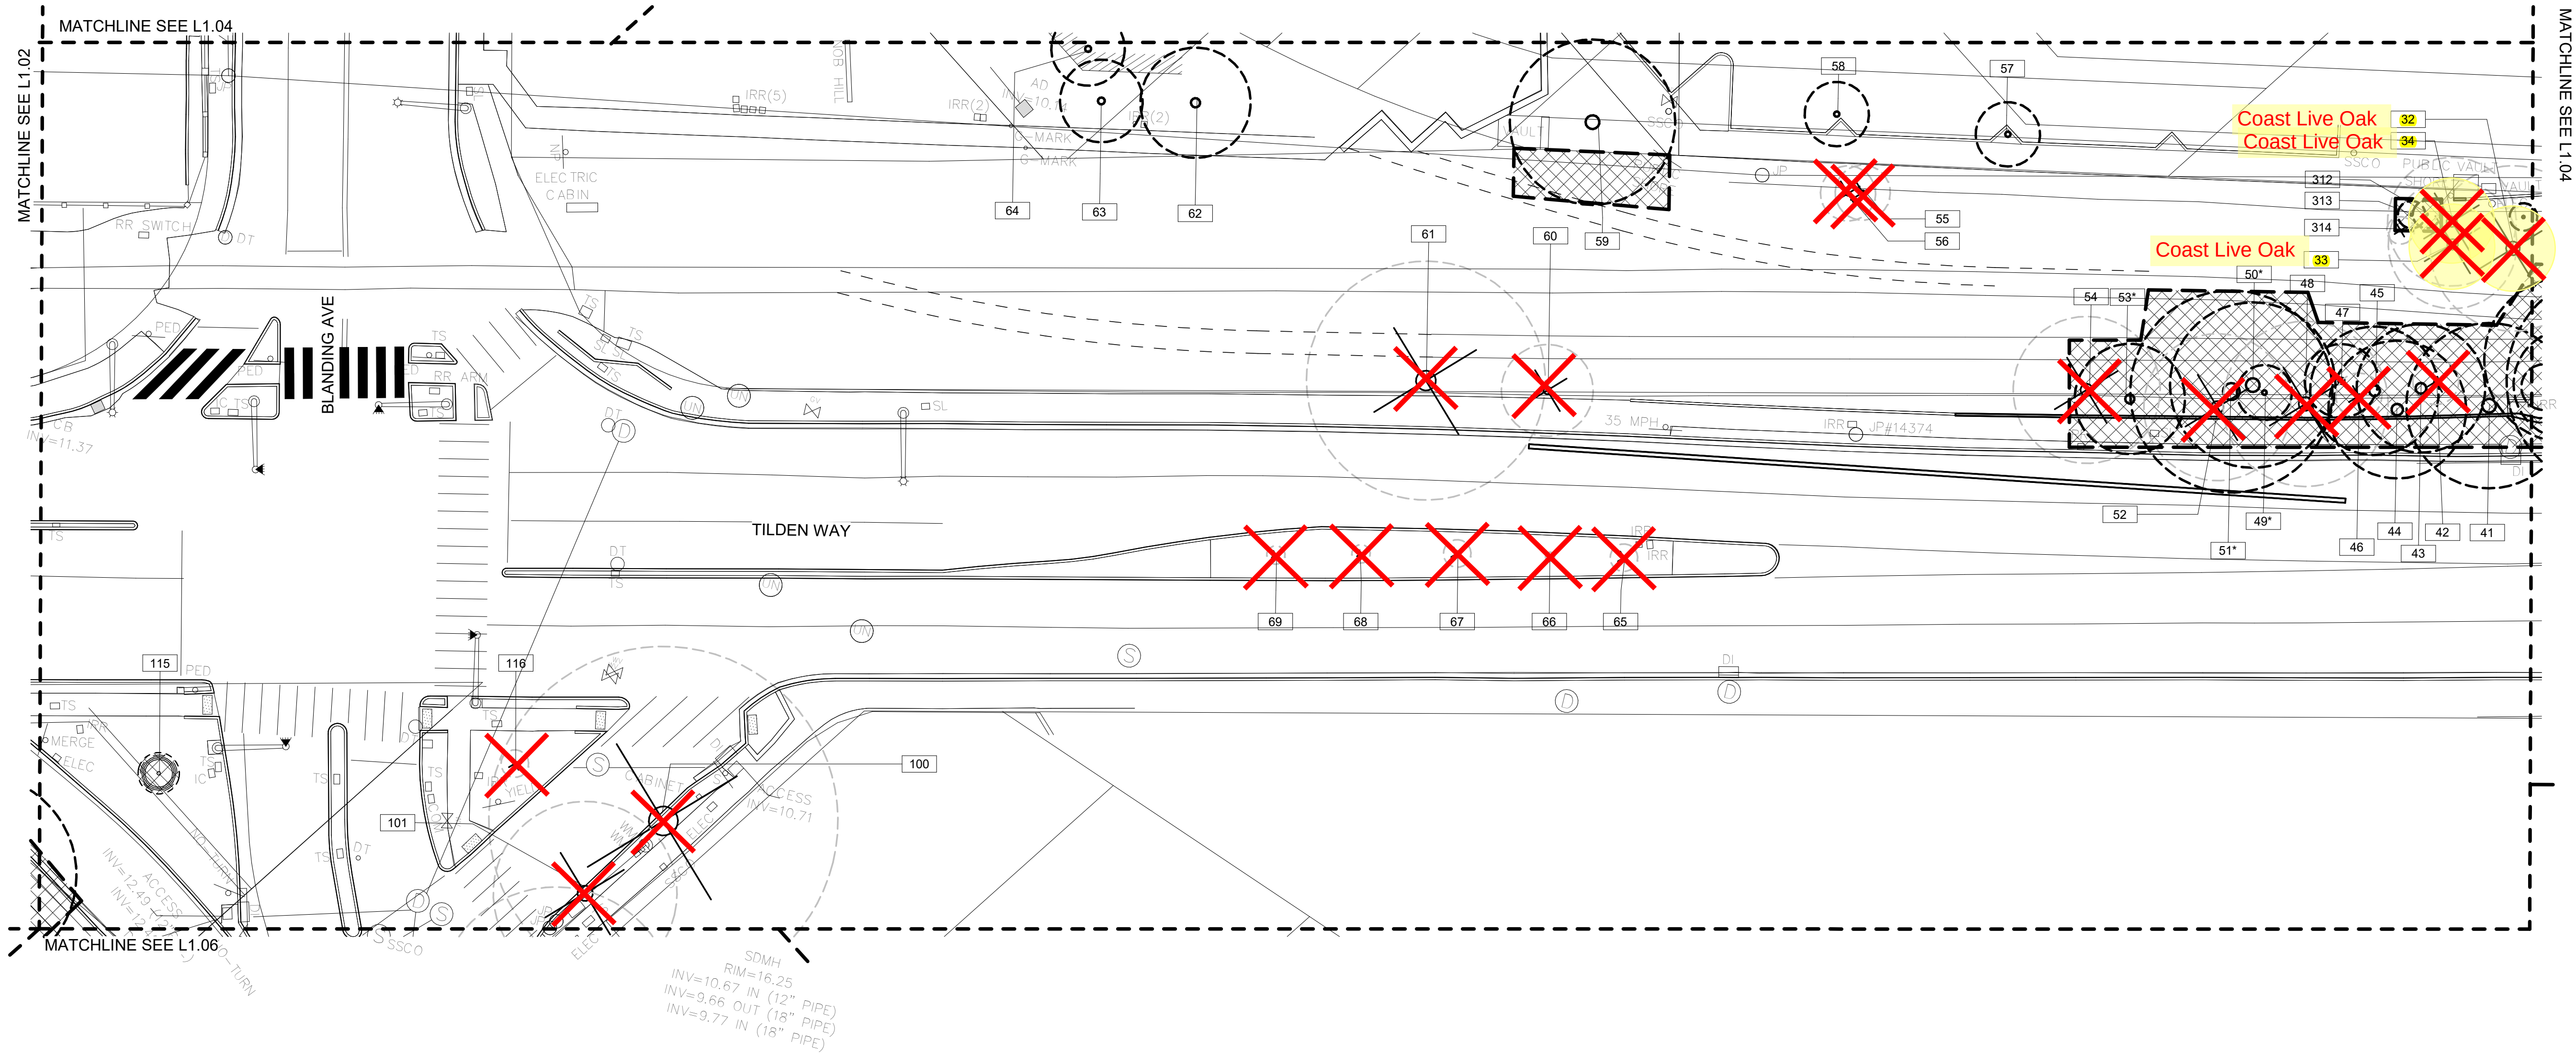

TREE PRESERVATION AND REMOVAL LEGEND


- EXISTING TREE TO REMAIN AND BE PROTECTED
- EXISTING TREE TO BE REMOVED, REMOVE STUMP TO 2' DEPTH BELOW FINISH GRADE
- EXISTING TREE TO BE PRESERVED FOR TRANSPLANT
- TREE PROTECTION FENCING, PLACE FENCING AS SHOWN ON PLANS OR MINIMUM TO OUTER EDGE OF TREE CANOPY
- TREE PROTECTION ZONE (TPZ) - ALL DEMOLITION GRADING, EXCAVATION, CONSTRUCTION AND STAGING TO BE APPROVED BY ARBORIST OR LANDSCAPE ARCHITECT.
- TRUNK PROTECTION WRAP

1
L1.08

2
L1.08

1
L1.08

- NOTES:
- SEE L1.07 FOR TREE PRESERVATION SCHEDULE AND DETAILS
 - TREES MARKED WITH AN ASTERISK (*) MAY BE AFFECTED BY SOIL REMEDIATION PROJECT BY OTHERS

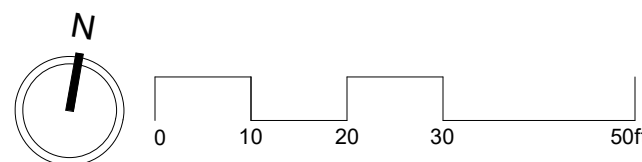

Clement Ave. / Tilden Way
Improvement Project
TREE REMOVAL AND PROTECTION
PLAN 3

CONTRACT SHEET NO.
L1.03

PAGE NO.
114 of 156



PGAdesign
LANDSCAPE ARCHITECTS
tel 510.465.1284 url PGAdesign.com
444 17th Street Oakland CA 94612

#	DATE	REVISION	APPD

Submission Date:
05/01/2025


Drawn: JW
Designed: JW
Checked: CWK

CONTRACT NO.
C65300


CONTRACT SHEET NO.
L1.03

PAGE NO.
114 of 156


Plot Stamp: 3/2/2015 2:45:10 PM - Jake Watters
File: C:\sers\jwatters\ACCDocs\PGAdesign\Clement Tilden-KIT-23-11659\Project Files\l1block\XR-Tblock-24846_005.dwg

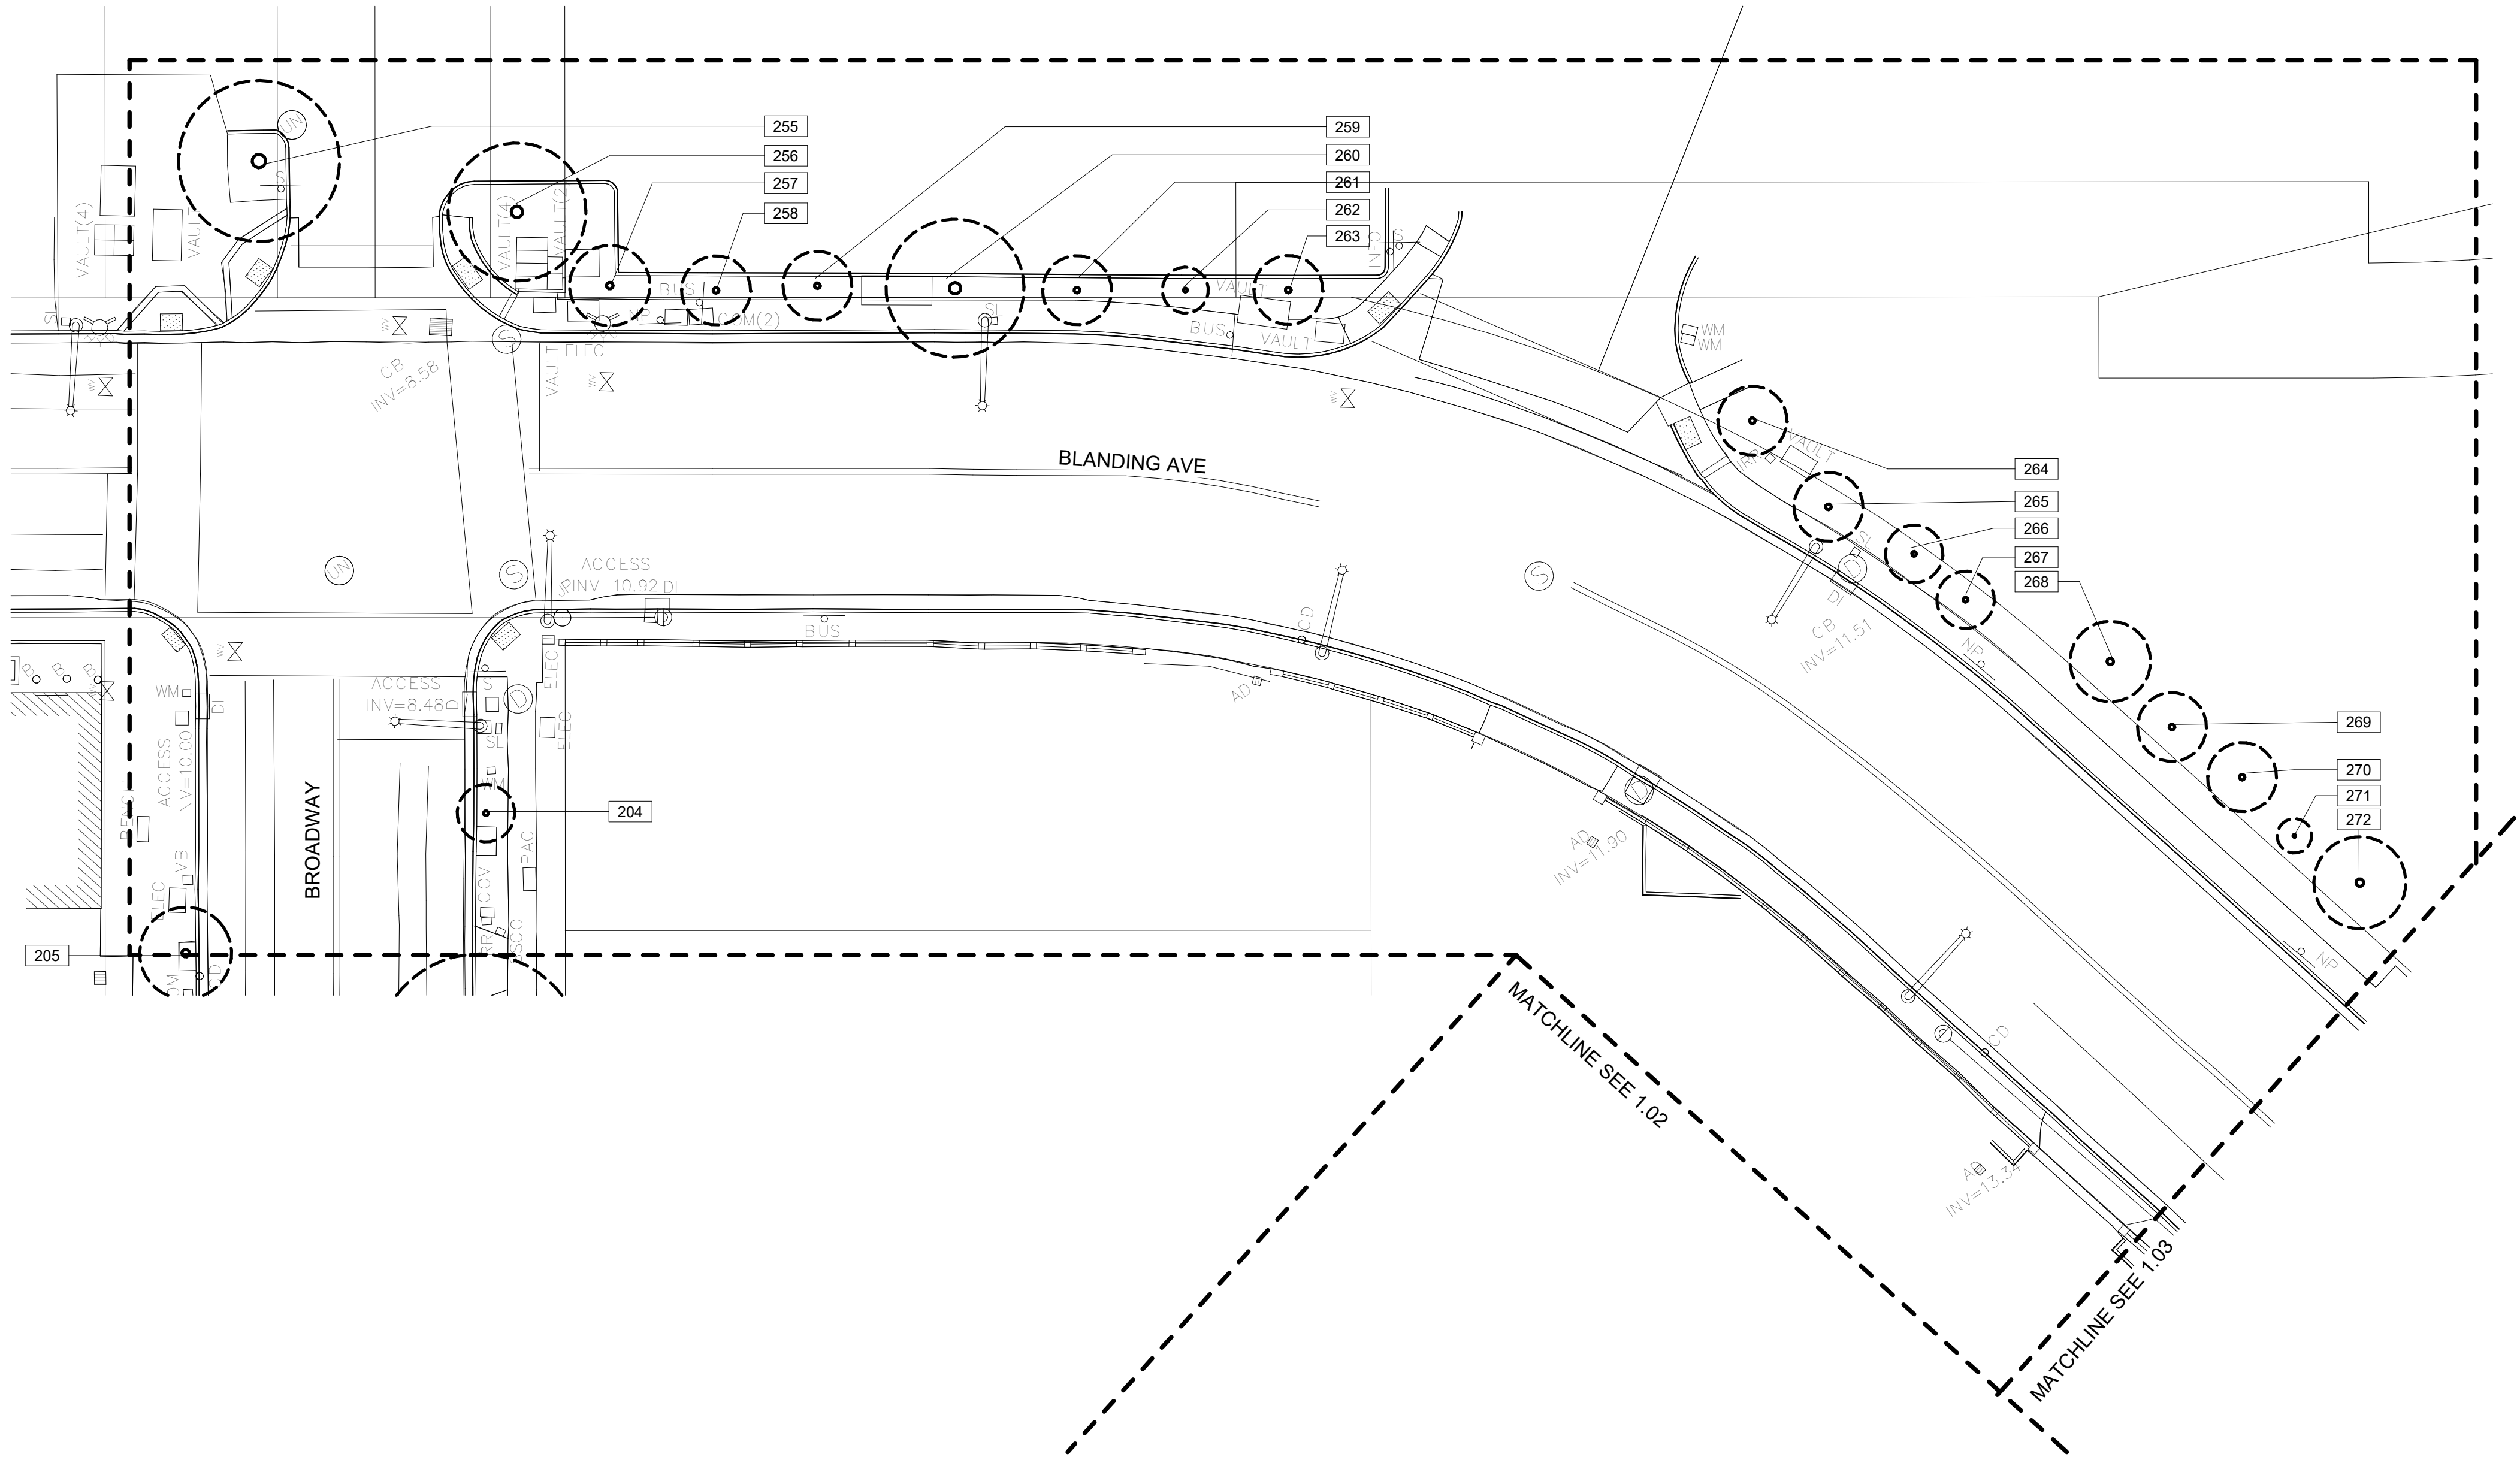


TREE PRESERVATION AND REMOVAL LEGEND

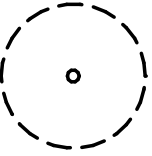- 

EXISTING TREE TO REMAIN AND BE PROTECTED
- 

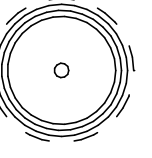EXISTING TREE TO BE REMOVED, REMOVE STUMP TO 2' DEPTH BELOW FINISH GRADE
- 

EXISTING TREE TO BE PRESERVED FOR TRANSPLANT
- 

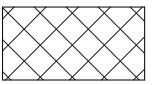TREE PROTECTION FENCING, PLACE FENCING AS SHOWN ON PLANS OR MINIMUM TO OUTER EDGE OF TREE CANOPY
- 

TREE PROTECTION ZONE (TPZ) - ALL DEMOLITION GRADING, EXCAVATION, CONSTRUCTION AND STAGING TO BE APPROVED BY ARBORIST OR LANDSCAPE ARCHITECT.
- 


TRUNK PROTECTION WRAP
- 

1
L1.08
- 

2
L1.08
- 

1
L1.08

NOTES:
1. SEE L1.07 FOR TREE PRESERVATION SCHEDULE AND DETAILS

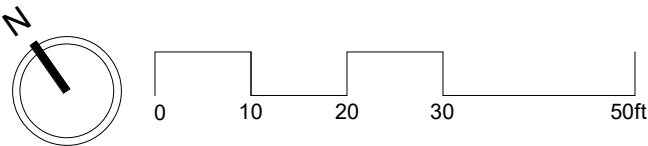

Clement Ave. / Tilden Way
Improvement Project
TREE REMOVAL AND PROTECTION
PLAN 5

CONTRACT SHEET NO.
L1.05
PAGE NO.
116 of 156


Submission Date:
05/01/2025
Drawn: JW Designed: JW Checked: CWK
CONTRACT NO.
C65300

#	DATE	REVISION	APPD


PGAdesign
LANDSCAPE ARCHITECTS
tel 510.465.1284 url PGAdesign.com
444 17th Street Oakland CA 94612





Plot Stamp: 3/2/2015 2:45:10 PM - Jake Walters
File: C:\sers\jwatters\ACCDocs\PGAdesign\Clement Tilden-KIT-23-11659\Project Files\lblock\XR-Tblock-24846_005.dwg

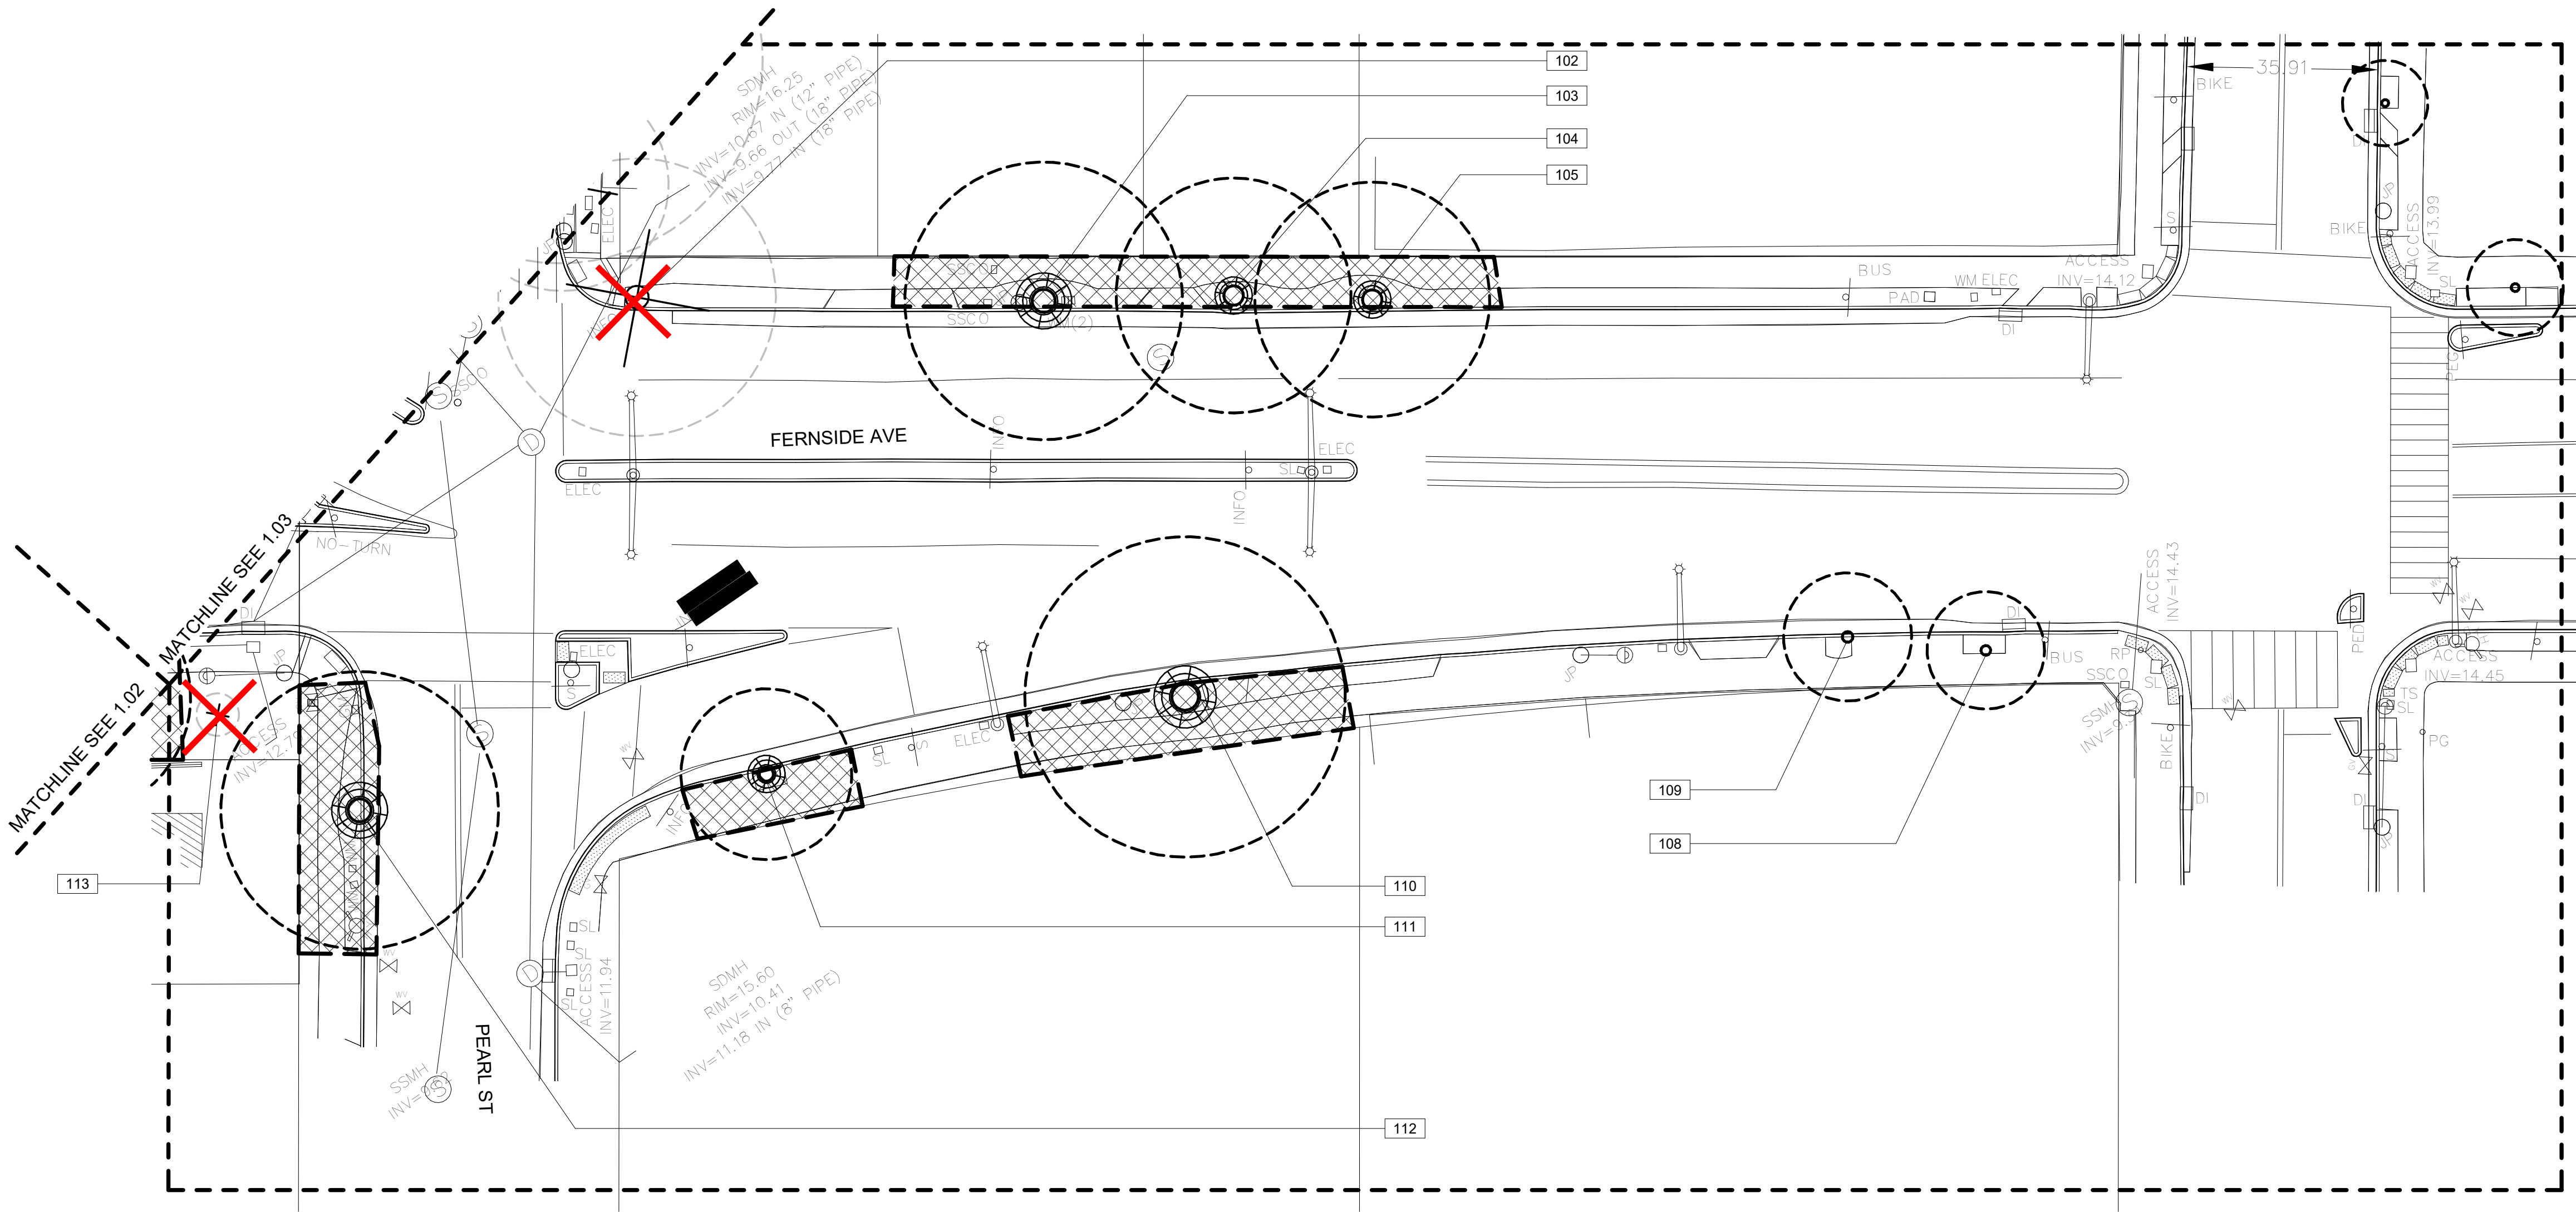

TREE PRESERVATION AND REMOVAL LEGEND

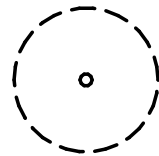- 

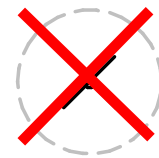EXISTING TREE TO REMAIN AND BE PROTECTED
- 

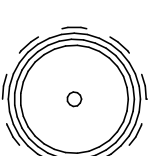EXISTING TREE TO BE REMOVED, REMOVE STUMP TO 2' DEPTH BELOW FINISH GRADE
- 

EXISTING TREE TO BE PRESERVED FOR TRANSPLANT
- 

TREE PROTECTION FENCING, PLACE FENCING AS SHOWN ON PLANS OR MINIMUM TO OUTER EDGE OF TREE CANOPY
- 

TREE PROTECTION ZONE (TPZ) - ALL DEMOLITION GRADING, EXCAVATION, CONSTRUCTION AND STAGING TO BE APPROVED BY ARBORIST OR LANDSCAPE ARCHITECT.
- 


TRUNK PROTECTION WRAP
- 

1
L1.08
- 

2
L1.08
- 

1
L1.08

NOTES:
1. SEE L1.07 FOR TREE PRESERVATION SCHEDULE AND DETAILS

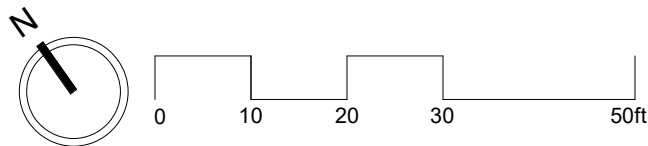

Clement Ave. / Tilden Way
Improvement Project
TREE REMOVAL AND PROTECTION
PLAN 6

CONTRACT SHEET NO.
L1.06

PAGE NO.
117 of 156

Submission Date:
05/01/2025
Drawn: JW Designed: JW Checked: CWK
CONTRACT NO.
C65300

#	DATE	REVISION	APPD

PGAdesign
LANDSCAPE ARCHITECTS
tel 510.465.1284 url PGAdesign.com
444 17th Street Oakland CA 94612



	BOTANIC NAME	COMMON NAME	DBH	HEALTH	NOTES
17	QUERCUS CHRYSOLEPIS	CANYON LIVE OAK	9 (7,4,5)	GOOD	
18	QUERCUS CHRYSOLEPIS	CANYON LIVE OAK	5	GOOD	
21	EUCALYPTUS CAMALDULENSIS	RIVER RED GUM	26	FAIR	OVERHEAD LINE PRUNING
22	EUCALYPTUS CAMALDULENSIS	RIVER RED GUM	20 (11,12,12)	FAIR	
23	EUCALYPTUS CAMALDULENSIS	RIVER RED GUM	13	GOOD	
24	PINUS CANARIENSIS	CANARY ISLAND PINE	18	GOOD	
25	PINUS CANARIENSIS	CANARY ISLAND PINE	18	GOOD	
26	QUERCUS CHRYSOLEPIS	CANYON LIVE OAK	4	GOOD	
28	QUERCUS CHRYSOLEPIS	CANYON LIVE OAK	7	GOOD	
31	QUERCUS CHRYSOLEPIS	CANYON LIVE OAK	13	GOOD	OVERHEAD LINES
32	QUERCUS AGRIFOLIA	COAST LIVE OAK	18	GOOD	POWER/TELEPHONE LINES
33	QUERCUS AGRIFOLIA	COAST LIVE OAK	14	GOOD	STEM WAS REMOVED @3FT, LINES OVERHEAD
34	QUERCUS AGRIFOLIA	COAST LIVE OAK	14	GOOD	OVERHEAD LINES
42	EUCALYPTUS CAMALDULENSIS	RIVER RED GUM	5	FAIR	
46	EUCALYPTUS CAMALDULENSIS	RIVER RED GUM	5	FAIR	
48	PINUS CANARIENSIS	CANARY ISLAND PINE	18	FAIR	CO-DOM STEMS @15'
52	PINUS CANARIENSIS	CANARY ISLAND PINE	16	POOR	
54	ACACIA MELANOXYLON	BLACK ACACIA	16	GOOD	
55	QUERCUS CHRYSOLEPIS	CANYON LIVE OAK	6	GOOD	
56	QUERCUS CHRYSOLEPIS	CANYON LIVE OAK	6	GOOD	
60	EUCALYPTUS CAMALDULENSIS	RIVER RED GUM	10	GOOD	
61	EUCALYPTUS CAMALDULENSIS	RIVER RED GUM	26	EXCELLENT	
65	LAGERSTROEMIA INDICA	CRAPE MYRTLE	3	GOOD	
66	LAGERSTROEMIA INDICA	CRAPE MYRTLE	1	POOR	
67	LAGERSTROEMIA INDICA	CRAPE MYRTLE	3	DEAD	
68	LAGERSTROEMIA INDICA	CRAPE MYRTLE	2	POOR	
69	LAGERSTROEMIA INDICA	CRAPE MYRTLE	2	FAIR	
100	LIQUIDAMBAR STYRACIFLUA	SWEETGUM	38	GOOD	MAJOR SIDEWALK DAMAGE
101	LIQUIDAMBAR STYRACIFLUA	SWEETGUM	20	FAIR	SIDEWALK DAMAGE
102	LIQUIDAMBAR STYRACIFLUA	SWEETGUM	26	GOOD	
113	PRUNUS CERASIFERA	PURPLE LEAF PLUM	4	EXCELLENT	
116	QUERCUS COCCINEA	SCARLET OAK	3	FAIR	
150	QUERCUS COCCINEA	SCARLET OAK	10	GOOD	
151	AILANTHUS ALTISSIMA	TREE OF HEAVEN	12	POOR	MULTISTEM
152	AILANTHUS ALTISSIMA	TREE OF HEAVEN	5	GOOD	OVERHEAD LINES
162	LIQUIDAMBAR STYRACIFLUA	SWEETGUM	24	EXCELLENT	
163	QUERCUS AGRIFOLIA	COAST LIVE OAK	30	EXCELLENT	
164	LIQUIDAMBAR STYRACIFLUA	SWEETGUM	14	EXCELLENT	
165	ACACIA MELANOXYLON	BLACK ACACIA	8	GOOD	
166	ACACIA MELANOXYLON	BLACK ACACIA	6	GOOD	
167	ACACIA MELANOXYLON	BLACK ACACIA	8	GOOD	
168	STUMP	N/A	N/A	DEAD	
169	ACACIA MELANOXYLON	BLACK ACACIA	14	EXCELLENT	
233	PYRUS CALLERYANA	CALLERY PEAR	4	FAIR	
234	PYRUS CALLERYANA	CALLERY PEAR	4	FAIR	
235	PYRUS CALLERYANA	CALLERY PEAR	3	FAIR	
250	CUPANIOPSIS ANACARDIOIDES	CARROTWOOD	8	GOOD	
251	CUPANIOPSIS ANACARDIOIDES	CARROTWOOD	6	FAIR	
252	CUPANIOPSIS ANACARDIOIDES	CARROTWOOD	3	FAIR	
253	CUPANIOPSIS ANACARDIOIDES	CARROTWOOD	5	FAIR	
254	CUPANIOPSIS ANACARDIOIDES	CARROTWOOD	6	GOOD	
300	QUERCUS CHRYSOLEPIS	CANYON LIVE OAK	3	GOOD	
301	QUERCUS CHRYSOLEPIS	CANYON LIVE OAK	3	GOOD	
302	QUERCUS CHRYSOLEPIS	CANYON LIVE OAK	3	GOOD	
304	QUERCUS CHRYSOLEPIS	CANYON LIVE OAK	6	GOOD	
305	QUERCUS CHRYSOLEPIS	CANYON LIVE OAK	6	GOOD	
306	QUERCUS CHRYSOLEPIS	CANYON LIVE OAK	6	GOOD	
309	QUERCUS CHRYSOLEPIS	CANYON LIVE OAK	3	GOOD	
310	QUERCUS CHRYSOLEPIS	CANYON LIVE OAK	3	GOOD	
314	QUERCUS CHRYSOLEPIS	CANYON LIVE OAK	3	GOOD	

#	BOTANIC NAME	COMMON NAME	DBH	HEALTH	NOTES
T115	TILIA TOMENTOSA	SILVER LINDEN	5"	EXCELLENT	SEE TREE 115
T153	QUERCUS AGRIFOLIA	COAST LIVE OAK	8	EXCELLENT	SEE TREE 153
T154	QUERCUS AGRIFOLIA	COAST LIVE OAK	7"	EXCELLENT	SEE TREE 154
T155	QUERCUS AGRIFOLIA	COAST LIVE OAK	5"	EXCELLENT	SEE TREE 155

#	BOTANIC NAME	COMMON NAME	DBH	HEALTH	NOTES
1	POPULUS NIGRA 'ITALICA'	LOMBARDY POPLAR	18	EXCELLENT	EXTENSIVE SURFACE ROOTS
2	POPULUS NIGRA 'ITALICA'	LOMBARDY POPLAR	18	EXCELLENT	EXTENSIVE SURFACE ROOTS
3	POPULUS NIGRA 'ITALICA'	LOMBARDY POPLAR	18	EXCELLENT	SURFACE ROOTS
4	POPULUS NIGRA 'ITALICA'	LOMBARDY POPLAR	18	EXCELLENT	EXTENSIVE SURFACE ROOTS
5	POPULUS NIGRA 'ITALICA'	LOMBARDY POPLAR	22	EXCELLENT	EXTENSIVE SURFACE ROOTS
6	LIRODENDRON TULIPIFERA	TULIP TREE	9	EXCELLENT	
7	LIRODENDRON TULIPIFERA	TULIP TREE	9	EXCELLENT	
8	EUCALYPTUS CAMALDULENSIS	RIVER RED GUM	24 (18,9,13)	FAIR	EXTENSIVE HEIGHT REDUCTION PRUNING
9	QUERCUS AGRIFOLIA	COAST LIVE OAK	7	GOOD	
10	QUERCUS CHRYSOLEPIS	CANYON LIVE OAK	20 (16,12)	GOOD	
11	QUERCUS CHRYSOLEPIS	CANYON LIVE OAK	12 (5,5,6,8)	GOOD	
12	QUERCUS CHRYSOLEPIS	CANYON LIVE OAK	12	GOOD	
13	QUERCUS CHRYSOLEPIS	CANYON LIVE OAK	9	GOOD	
14	QUERCUS CHRYSOLEPIS	CANYON LIVE OAK	10	GOOD	
15	QUERCUS CHRYSOLEPIS	CANYON LIVE OAK	11 (10,5)	GOOD	
16	QUERCUS CHRYSOLEPIS	CANYON LIVE OAK	7	GOOD	GROWING THROUGH FENCE
19	QUERCUS CHRYSOLEPIS	CANYON LIVE OAK	8	FAIR	
20	QUERCUS CHRYSOLEPIS	CANYON LIVE OAK	8	FAIR	
27*	QUERCUS CHRYSOLEPIS	CANYON LIVE OAK	12 (16,12)	GOOD	
29*	QUERCUS CHRYSOLEPIS	CANYON LIVE OAK	11	GOOD	
30	QUERCUS CHRYSOLEPIS	CANYON LIVE OAK	8	GOOD	
35	EUCALYPTUS CAMALDULENSIS	RIVER RED GUM	18	GOOD	
36	EUCALYPTUS CAMALDULENSIS	RIVER RED GUM	7	GOOD	
37	EUCALYPTUS CAMALDULENSIS	RIVER RED GUM	24	EXCELLENT	
38	EUCALYPTUS CAMALDULENSIS	RIVER RED GUM	18	GOOD	
39	EUCALYPTUS CAMALDULENSIS	RIVER RED GUM	12	GOOD	
40	EUCALYPTUS CAMALDULENSIS	RIVER RED GUM	5	GOOD	
41	PINUS CANARIENSIS	CANARY ISLAND PINE	18	GOOD	
43	EUCALYPTUS CAMALDULENSIS	RIVER RED GUM	14	EXCELLENT	
44	PINUS CANARIENSIS	CANARY ISLAND PINE	15	FAIR	CROWDED AND SPARSE
45	EUCALYPTUS CAMALDULENSIS	RIVER RED GUM	14	EXCELLENT	
47	EUCALYPTUS CAMALDULENSIS	RIVER RED GUM	8	FAIR	
49*	EUCALYPTUS CAMALDULENSIS	RIVER RED GUM	6	GOOD	
50*	EUCALYPTUS CAMALDULENSIS	RIVER RED GUM	18	EXCELLENT	
51*	EUCALYPTUS CAMALDULENSIS	RIVER RED GUM	22	EXCELLENT	
53*	PINUS CANARIENSIS	CANARY ISLAND PINE	12	FAIR	LARGE INJURY TO TRUNK
57	CUPANIOPSIS ANACARDIOIDES	CARROTWOOD	7	GOOD	
58	CUPANIOPSIS ANACARDIOIDES	CARROTWOOD	7	GOOD	
59	MELALEUCA QUINQUENERVIA	CAJEPUT	18	GOOD	SURFACE ROOTS
62	CUPANIOPSIS ANACARDIOIDES	CARROTWOOD	12	EXCELLENT	
63	CUPANIOPSIS ANACARDIOIDES	CARROTWOOD	9	EXCELLENT	
64	CUPANIOPSIS ANACARDIOIDES	CARROTWOOD	8	GOOD	
103	LIQUIDAMBAR STYRACIFLUA	SWEETGUM	26	GOOD	SIDEWALK REPAIRED
104	LIQUIDAMBAR STYRACIFLUA	SWEETGUM	22	GOOD	
105	LIQUIDAMBAR STYRACIFLUA	SWEETGUM	22	GOOD	
106	TRIADICA SEBIFERA	CHINESE TALLOW	9	FAIR	
107	LAGERSTROEMIA INDICA	CRAPE MYRTLE	8	FAIR	MULTISTEM
108	GINKGO BILOBA	GINKGO	11	EXCELLENT	
109	GINKGO BILOBA	GINKGO	12	EXCELLENT	
110	LIQUIDAMBAR STYRACIFLUA	SWEETGUM	30	GOOD	SIDEWALK DAMAGE
111	FRAXINUS ANGUSTIFOLIA 'RAYWOOD'	RAYWOOD ASH	16	GOOD	SIDEWALK DAMAGE

#	BOTANIC NAME	COMMON NAME	DBH	HEALTH	NOTES
112	LIQUIDAMBAR STYRACIFLUA	SWEETGUM	26	GOOD	SIDEWALK REPAIRED
114	QUERCUS AGRIFOLIA	COAST LIVE OAK	22 (17,14)	EXCELLENT	
156	QUERCUS AGRIFOLIA	COAST LIVE OAK	8	EXCELLENT	
157	QUERCUS AGRIFOLIA	COAST LIVE OAK	12	EXCELLENT	CROWDED LEANING
158	QUERCUS AGRIFOLIA	COAST LIVE OAK	12	EXCELLENT	CROWDED LEANING
159	QUERCUS AGRIFOLIA	COAST LIVE OAK	8	FAIR	CROWDED LEANING
160	QUERCUS AGRIFOLIA	COAST LIVE OAK	10	EXCELLENT	
161	QUERCUS AGRIFOLIA	COAST LIVE OAK	24	EXCELLENT	
170	QUERCUS AGRIFOLIA	COAST LIVE OAK	20 (9,12,13)	FAIR	POWER LINES GOING THROUGH TREE
171	QUERCUS AGRIFOLIA	COAST LIVE OAK	7	EXCELLENT	
172	QUERCUS AGRIFOLIA	COAST LIVE OAK	5	EXCELLENT	
173	PYRUS CALLERYANA	CALLERY PEAR	8	GOOD	
174	PYRUS CALLERYANA	CALLERY PEAR	8	GOOD	
175	PYRUS CALLERYANA	CALLERY PEAR	8	GOOD	
176	PYRUS CALLERYANA	CALLERY PEAR	8	GOOD	
177	GYMNOCLADUS DIOICA	KENTUCKY COFFEE TREE	5	EXCELLENT	
200	PISTACIA CHINENSIS	CHINESE PISTACHE	6	EXCELLENT	
201	ACER RUBRUM 'ARMSTRONG'	ARMSTRONG RED MAPLE	6	EXCELLENT	
202	ACER RUBRUM 'ARMSTRONG'	ARMSTRONG RED MAPLE	7	GOOD	
203	FRAXINUS VELUTINA 'MODESTO'	MODESTO ASH	18	GOOD	
204	ACER RUBRUM 'ARMSTRONG'	ARMSTRONG RED MAPLE	5	GOOD	
205	FRAXINUS SPP	ASH	8	FAIR	
206	FRAXINUS ANGUSTIFOLIA 'RAYWOOD'	RAYWOOD ASH	13	FAIR	
210	ACER RUBRUM 'ARMSTRONG'	ARMSTRONG RED MAPLE	5	GOOD	OVERHEAD LINES
211	GYMNOCLADUS DIOICA	KENTUCKY COFFEE TREE	5	EXCELLENT	
212	FRAXINUS ANGUSTIFOLIA 'RAYWOOD'	RAYWOOD ASH	17	FAIR	
213	FRAXINUS ANGUSTIFOLIA 'RAYWOOD'	RAYWOOD ASH	17	FAIR	
214	CEDRUS DEODARA	DEODAR CEDAR	30	FAIR	
215	FRAXINUS VELUTINA 'MODESTO'	MODESTO ASH	24	POOR	
216	ACER RUBRUM 'ARMSTRONG'	ARMSTRONG RED MAPLE	4	EXCELLENT	
217	GYMNOCLADUS DIOICA	KENTUCKY COFFEE TREE	4	EXCELLENT	
218	ACER RUBRUM 'ARMSTRONG'	ARMSTRONG RED MAPLE	5	EXCELLENT	
219	FRAXINUS VELUTINA 'MODESTO'	MODESTO ASH	22	FAIR	
220	FRAXINUS VELUTINA 'MODESTO'	MODESTO ASH	24	FAIR	
221	KOELREUTERIA BIPINNATA	GOLDEN RAINTREE	8	GOOD	
222	KOELREUTERIA BIPINNATA	GOLDEN RAINTREE	7	POOR	
223	KOELREUTERIA BIPINNATA	GOLDEN RAINTREE	4	POOR	
224	PYRUS CALLERYANA	CALLERY PEAR	22	GOOD	
225	PYRUS CALLERYANA	CALLERY PEAR	12	FAIR	
226	PYRUS CALLERYANA	CALLERY PEAR	12	FAIR	
227	CUPRESSUS MACROCARPA	MONTEREY CYPRESS	30	FAIR	SIDEWALK DAMAGE, NEIGHBORING TREE BLEW OVER
228	SEQUOIA SEMPERVIRENS	COAST REDWOOD	6	GOOD	
229	PINUS RADIATA	MONTEREY PINE	18	FAIR	
230	SEQUOIA SEMPERVIRENS	COAST REDWOOD	14	GOOD	
231	SEQUOIA SEMPERVIRENS	COAST REDWOOD	16	GOOD	
232	SEQUOIA SEMPERVIRENS	COAST REDWOOD	16	GOOD	

NOTES:

1. EXISTING TREES TO REMAIN MARKED WITH AN ASTERISK (27, 29, 49, 50, 51, 54) ARE WITHIN AREAS ASSUMED TO REQUIRE SOIL REMEDIATION. SOIL REMEDIATION WILL BE COMPLETED AS PART OF A DIFFERENT PROJECT. SPECIAL CARE SHOULD BE TAKEN TO PRESERVE THESE. IF CITY DEEMS THESE TREES UNVIABLE DURING REMEDIATION EFFORTS, THEY SHOULD BE REMOVED AND REPLACED PER ADD ALT 1- SEE 2/L5.03



PGAdesign
LANDSCAPE ARCHITECTS
tel 510.465.1284 url PGAdesign.com
444 17th Street Oakland CA 94612

[illegible]

Submission Date:
05/01/2025

Drawn: IW	Designed: IW	Checked: CWK
--------------	-----------------	-----------------

CONTRACT NO.
C65300

lement Ave. / Tilden Way
Improvement Project
TREE PRESERVATION SCHEDULE

CONTRACT SHEET NO.
L1.07

PAGE NO.
118 of 156