




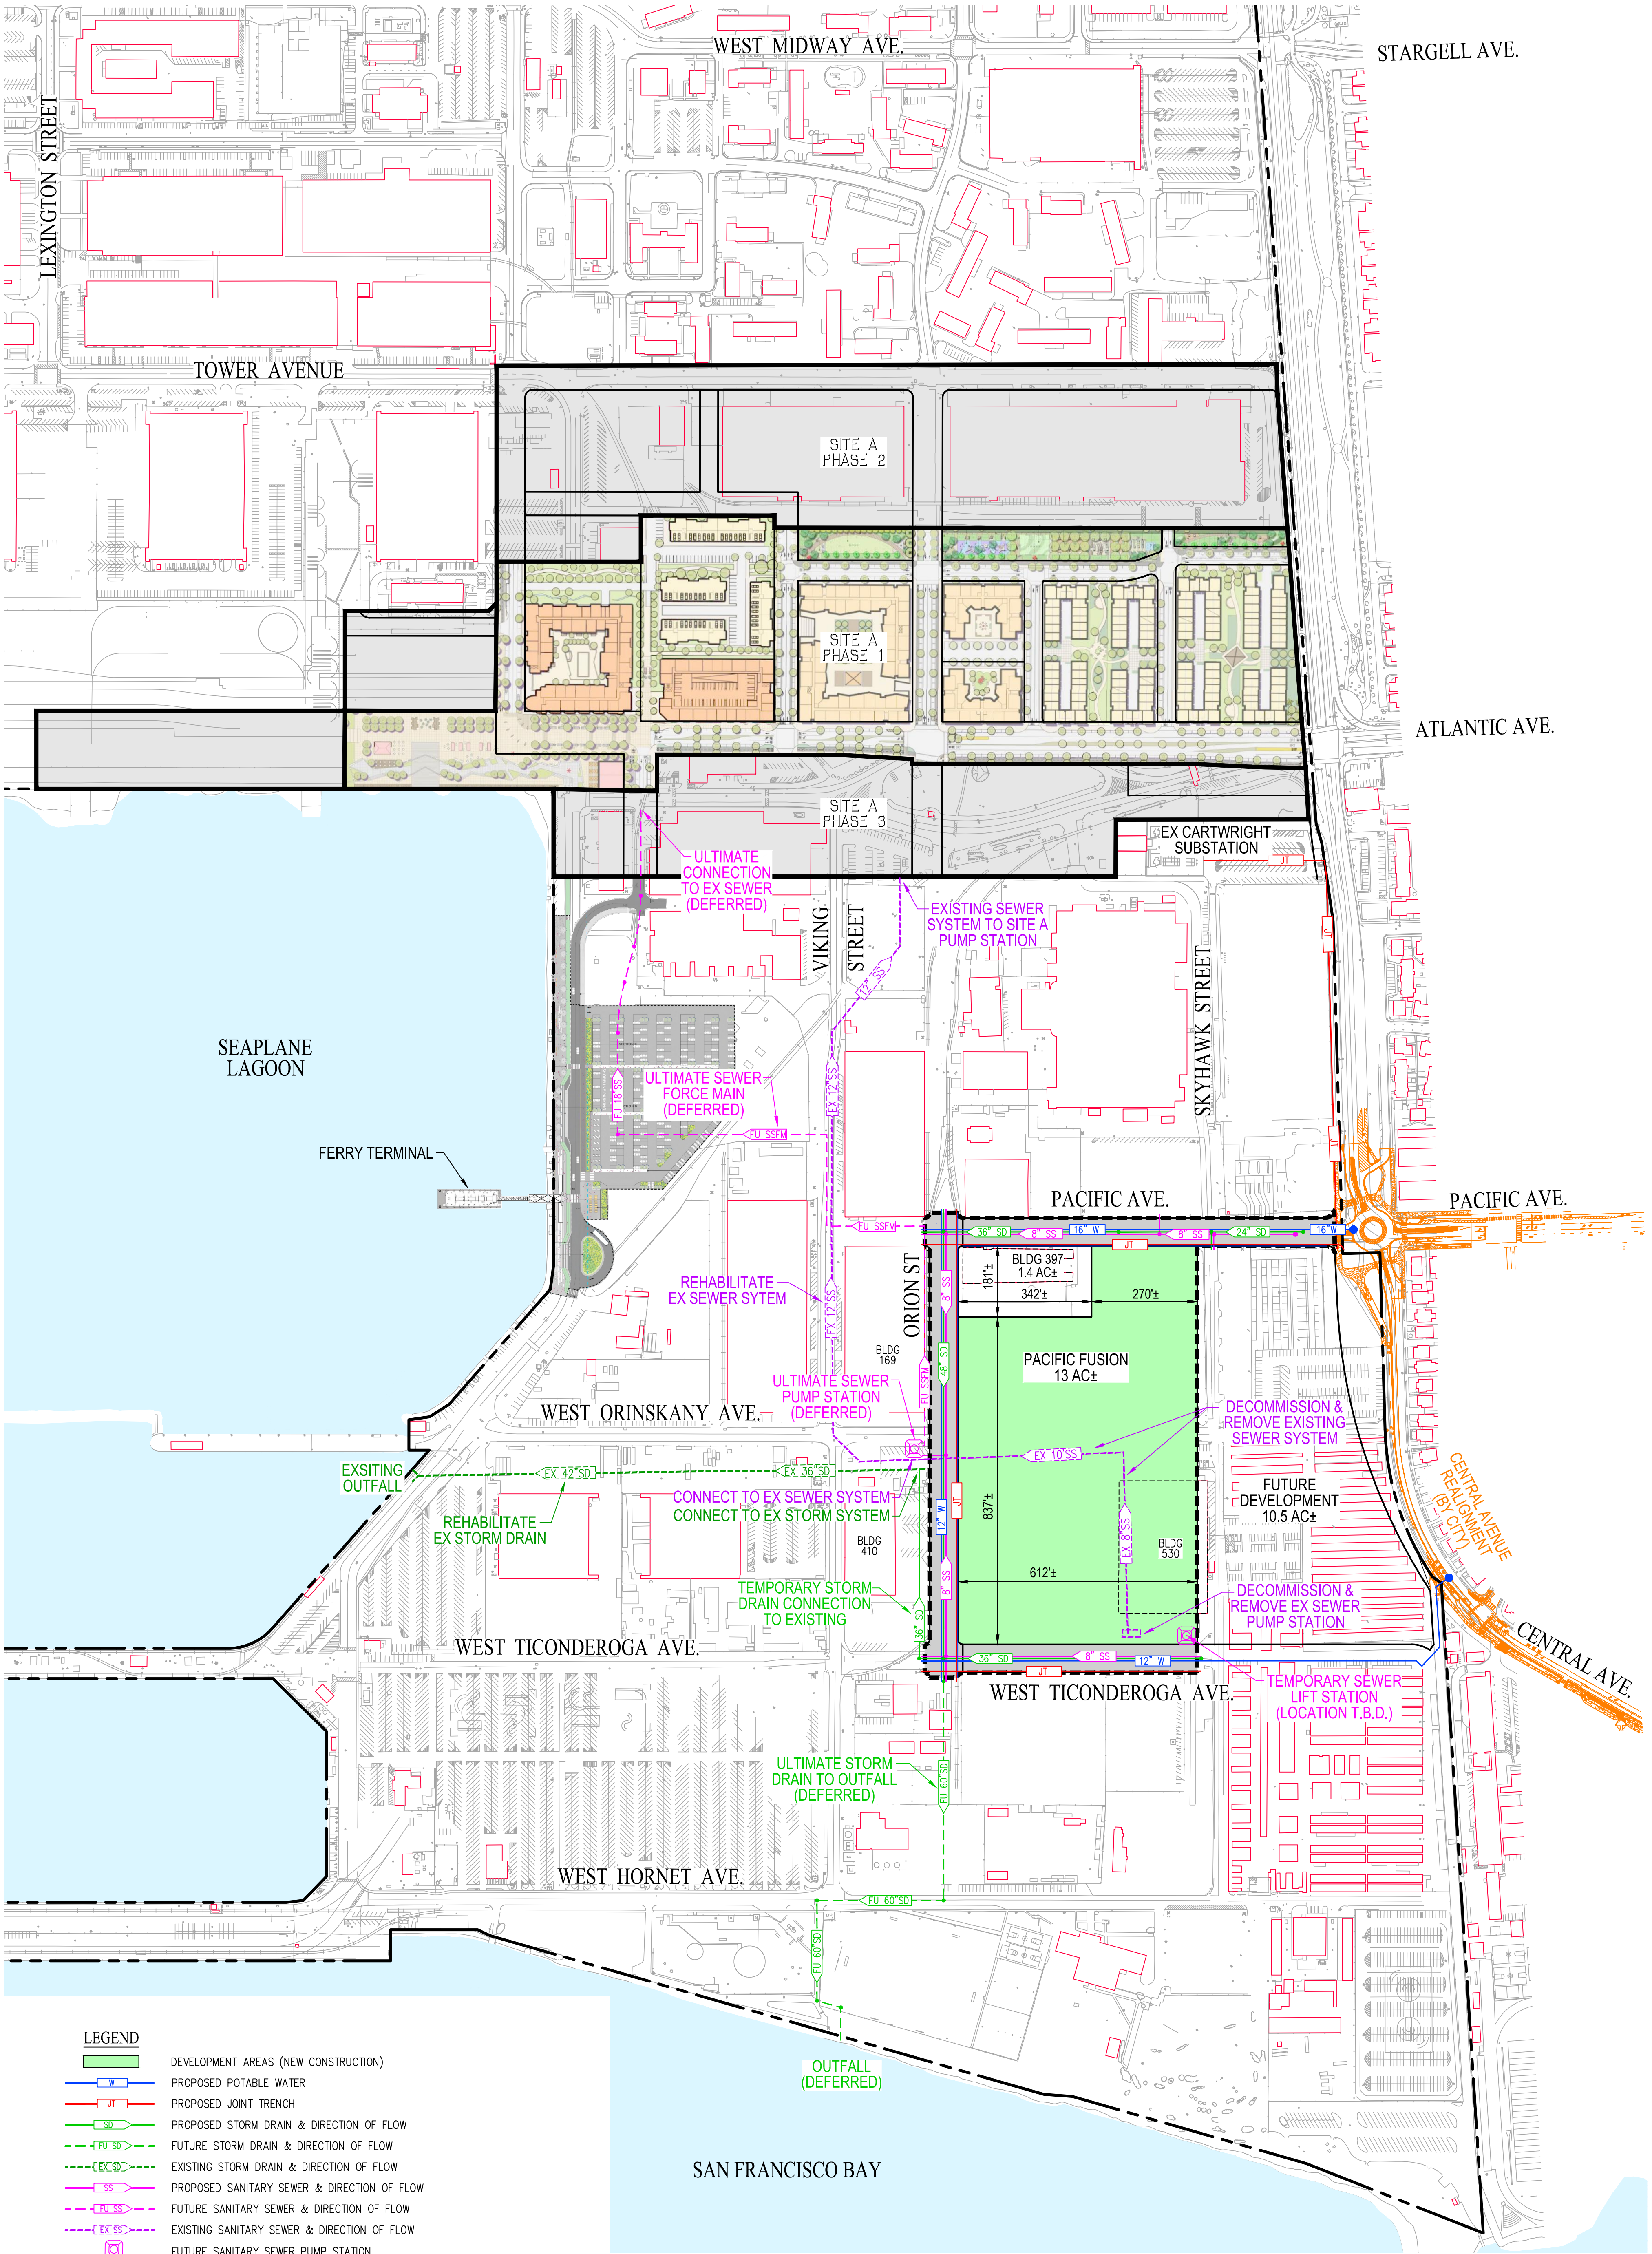


- LEGEND**
- DEVELOPMENT AREAS (NEW CONSTRUCTION)
 - PROPOSED POTABLE WATER
 - PROPOSED JOINT TRENCH
 - PROPOSED STORM DRAIN & DIRECTION OF FLOW
 - FUTURE STORM DRAIN & DIRECTION OF FLOW
 - EXISTING STORM DRAIN & DIRECTION OF FLOW
 - PROPOSED SANITARY SEWER & DIRECTION OF FLOW
 - FUTURE SANITARY SEWER & DIRECTION OF FLOW
 - EXISTING SANITARY SEWER & DIRECTION OF FLOW
 - FUTURE SANITARY SEWER PUMP STATION
 - CONNECT TO EXISTING WATER MAIN
 - SITE A DEVELOPMENT AREAS (PHASE 1 AND FUTURE PHASES 2 & 3)

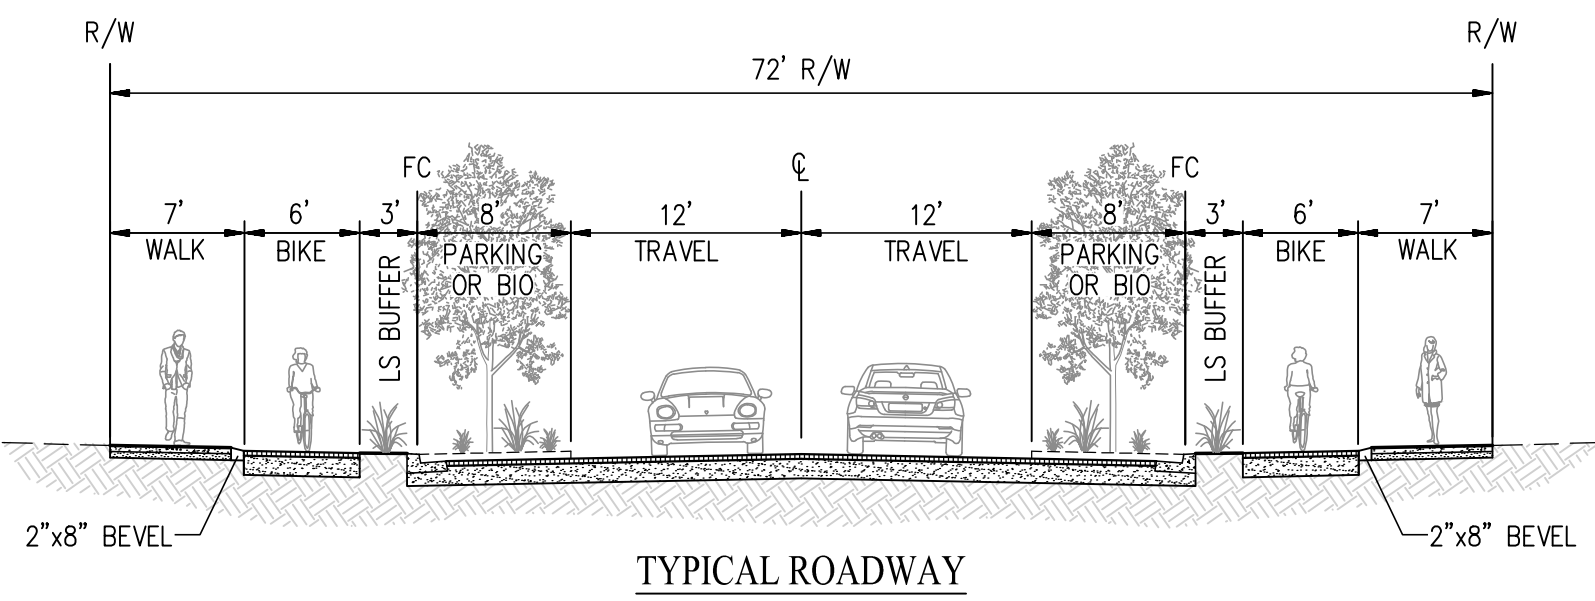

ALAMEDA POINT IMPROVEMENT PACKAGE ENTERPRISE DISTRICT (PACIFIC FUSION)

CITY OF ALAMEDA ALAMEDA COUNTY CALIFORNIA
SCALE: 1" = 200' DATE: APRIL, 2025

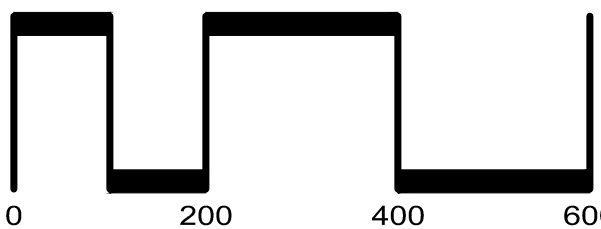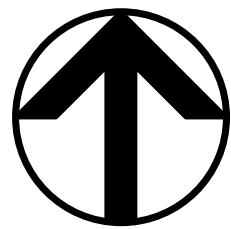

SAN RAMON (925) 866-0322
ROSEVILLE (916) 788-4456
WWW.CBANDG.COM
CIVIL ENGINEERS SURVEYORS PLANNERS

