

Alameda Point - Ferry Terminal Landside Improvements Associated with Site A Development

SCHEMATIC DESIGN SUBMITTAL FOR PLANNING BOARD HISTORICAL ADVISORY BOARD REVIEW - APRIL 18, 2018

TABLE OF CONTENTS

LANDSIDE IMPROVEMENTS DRAWINGS

L - 1	Cover Sheet - Table of Contents, Site Context Map, List of Consultants/Contact info
L - 2	Ferry Terminal Location
L - 2A	Not Used
L - 3	Not Used
L - 3A	Circulation - Site A Phase I
L - 4	Not Used
L - 4A	Not Used
L - 5	Project Context- Site A + Precise Plan
L - 5A	Not Used
L - 5B	Not Used
L - 6	Aerial Overlay
L - 7	Existing and Proposed Section
L - 8	Precedent Images
L - 9	Concept: Color Palette
L - 10	Concept: Promenade Graphics
L - 11	Concept Layout with Site A Phase I
L - 12	Site Plan Context with Site A Phase I
L - 13	Site Plan Site A Phase I
L - 14	Site Plan Enlargement Entry Plaza
L - 15	Not Used

L - 16	Site Sections
L - 17	Promenade + Parking Design Perspective
L - 17A	Not Used
L - 17B	Not Used
L - 18	Materials Palette
L - 19	Planting Palette
L - 20	Guardrails at Revetment
L - 21	Guardrail Precedents

PIER CANOPY DESIGN BY MARCY WONG
DONN LOGAN ARCHITECTS
REFER TO SEPARATE WATERSIDE SUBMITTAL PACKAGE

LIGHTING PLAN BY HLB
L1 Overall Lighting Plan
L2 Fixture Images and Sections

PROJECT TEAM

OWNER:
CITY OF ALAMEDA
2263 Santa Clara Avenue
Alameda, CA 94501
T: (510)-747-4747
Contact: Jennifer Ott
Email: jott@alamedaca.gov

LANDSCAPE ARCHITECT:
APRIL PHILIPS DESIGN WORKS
1530 5Th Ave, Ste A,
San Rafael, CA 94901
T: (415) 457-2774
Contact: April Philips
Email: aphilips@apdw.com

ARCHITECT:
MARCY WONG DONN LOGAN
ARCHITECTS
800 Bancroft Way, Berkeley CA 94710
T: (510) 843-0916
Contact: Marcy Wong
Email: marcy@wonglogan.com

PIER ENGINEER:
MOFFATT & NICHOL
2185 N. California Blvd. | Suite 500
Walnut Creek, CA 94596
T: (925) 944-5411
Contact: Dilip Trivedi
Email: dtrivedi@moffattnichol.com

CIVIL ENGINEER:
BKF ENGINEERS
150 California St. #650
San Francisco, CA 94111
T: (415) 930-7900
Contact: Daniel Schaefer
Email: dschaefer@bkf.com

VICINITY MAP





MARCY WONG DONN LOGAN ARCHITECTS







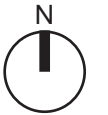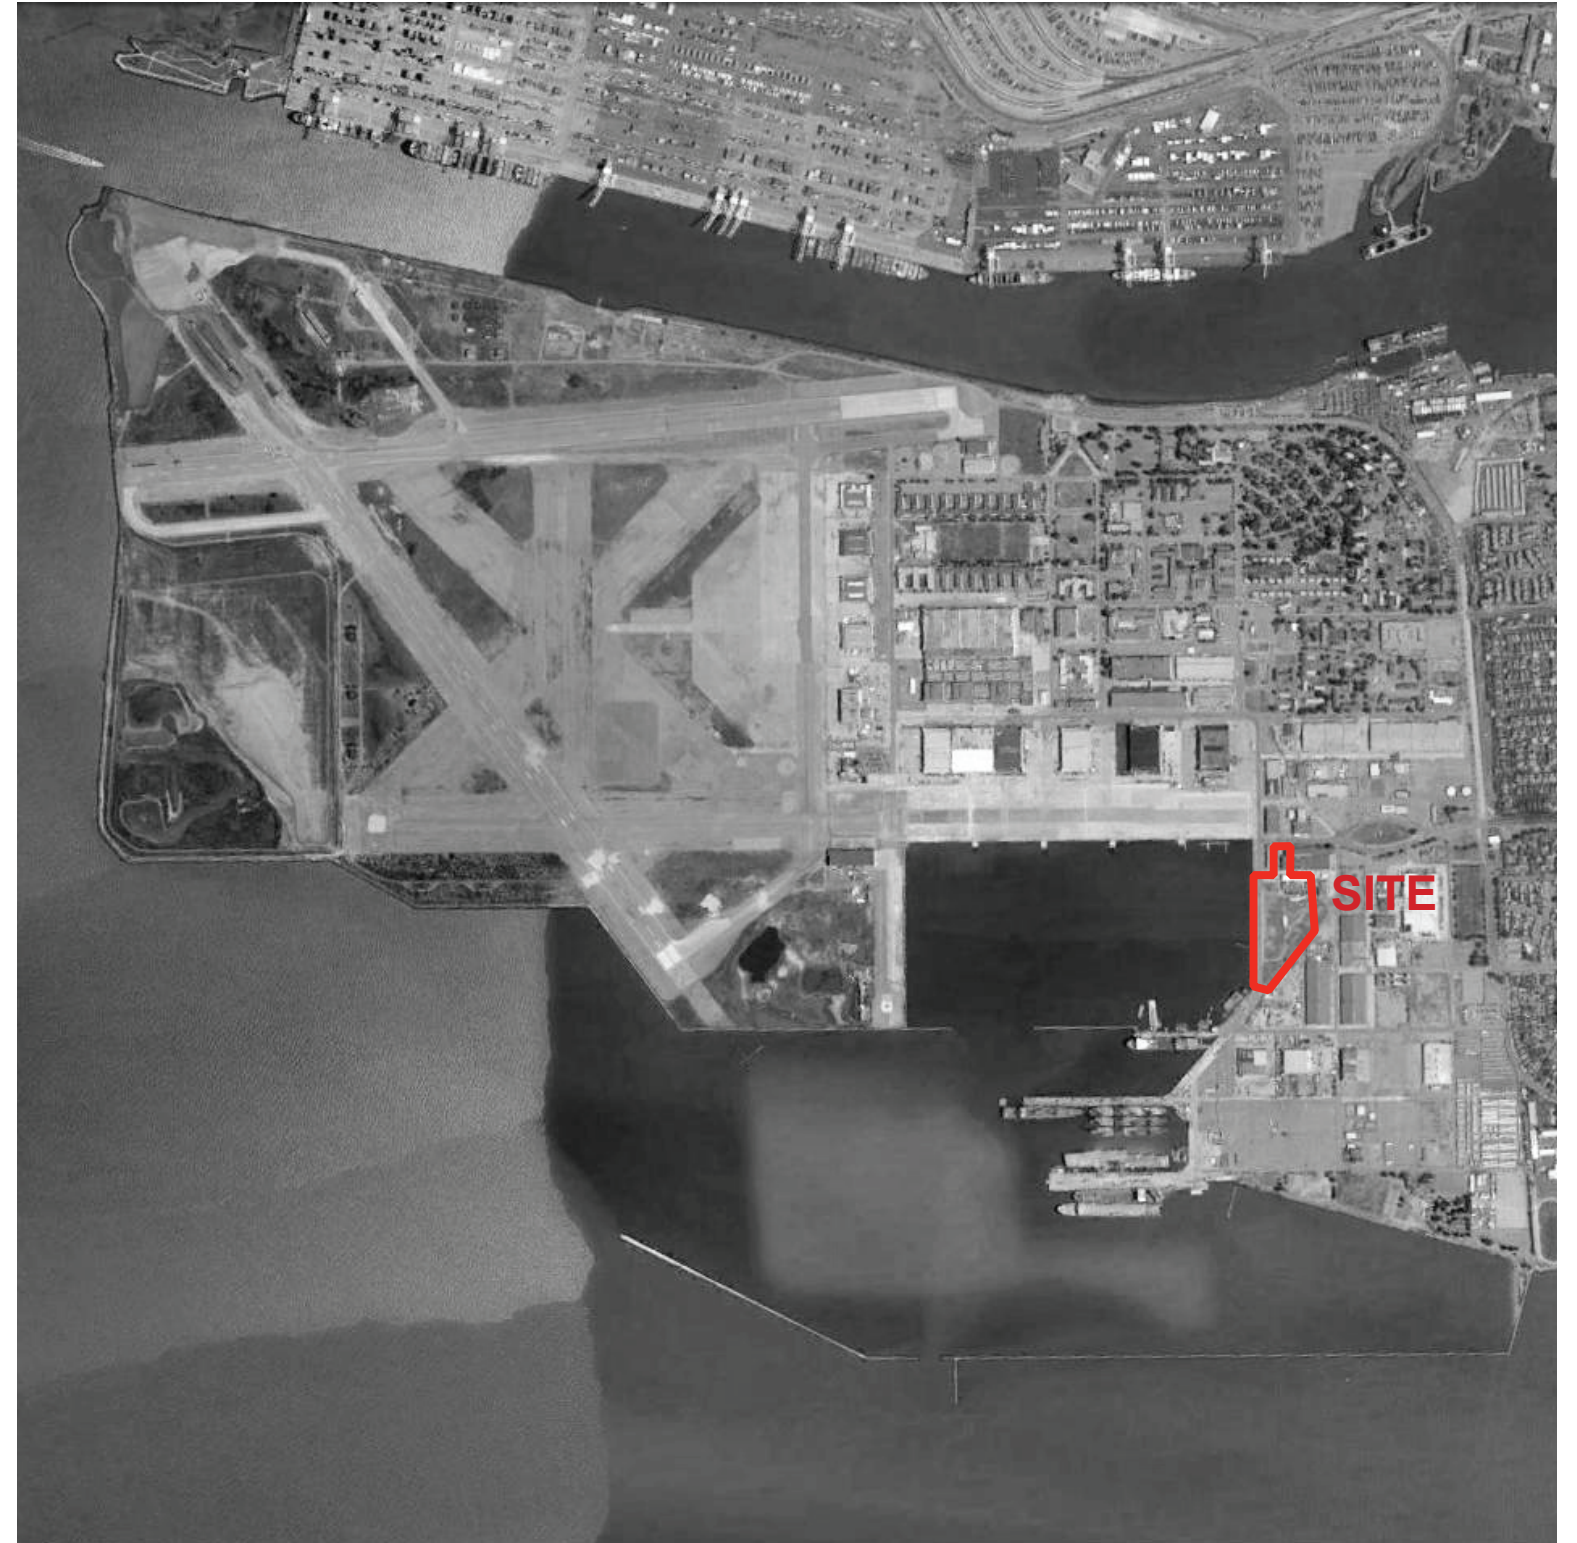




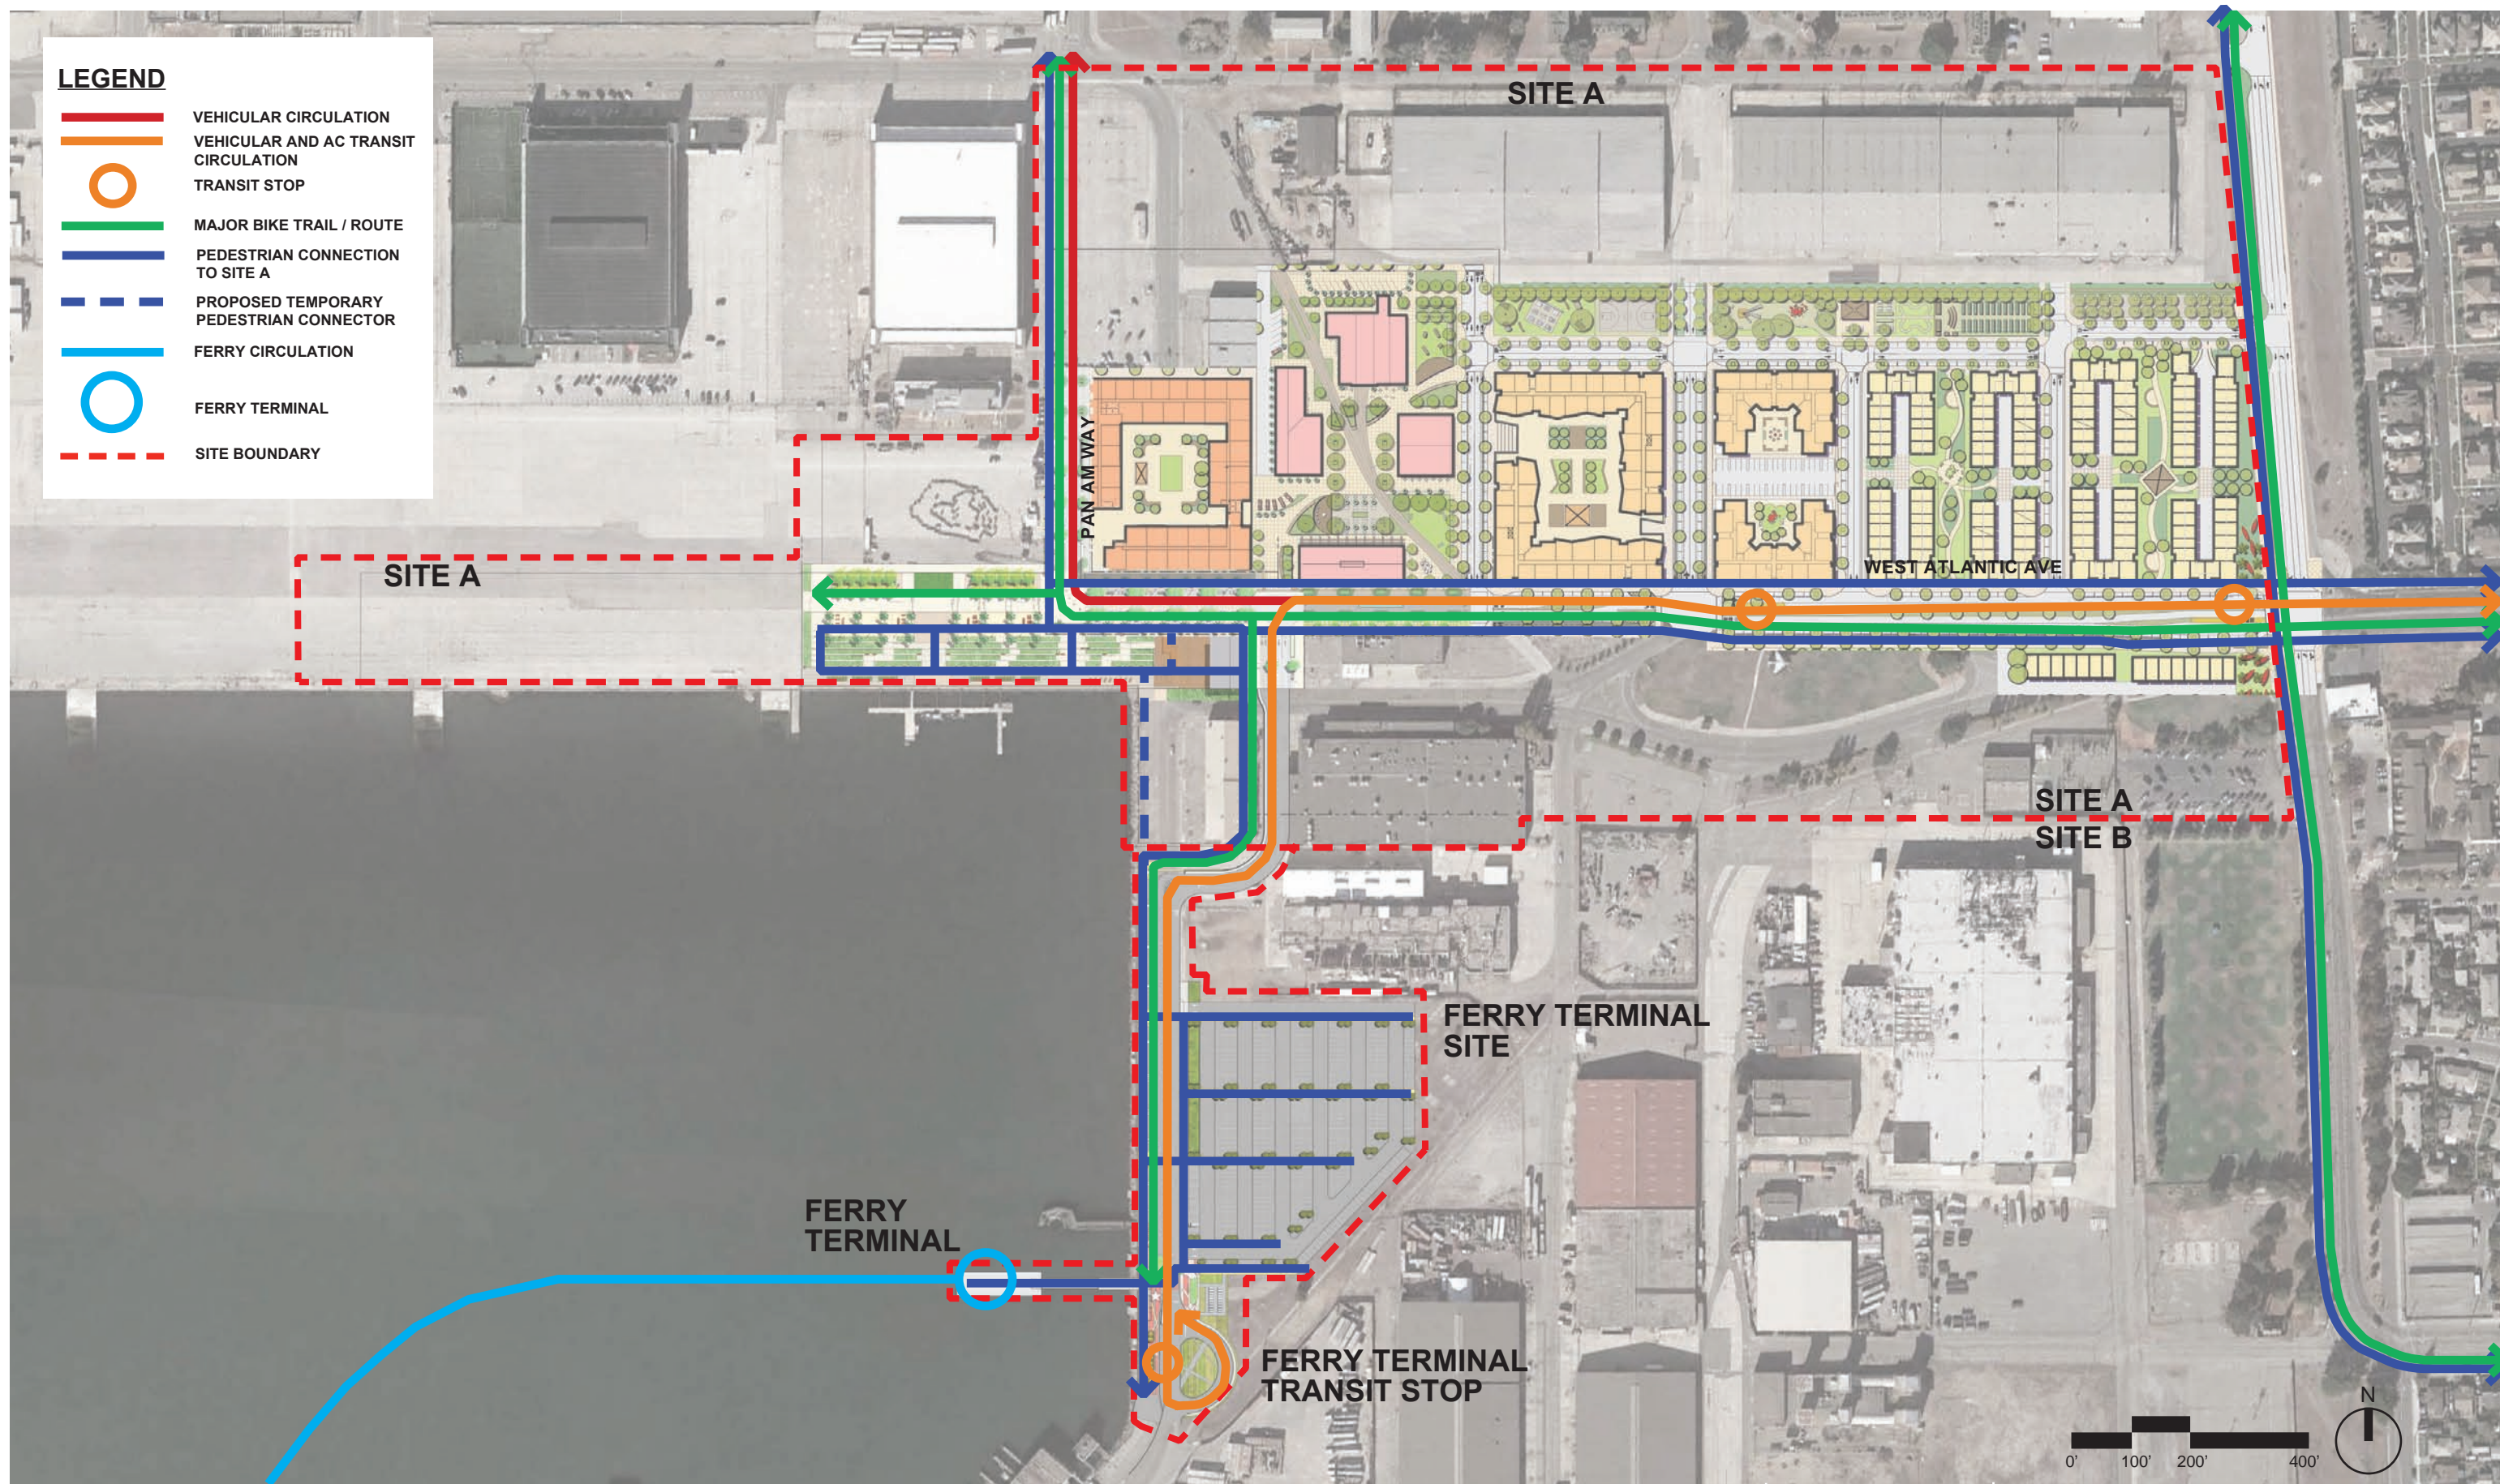
SRMERNST
MADISON MARQUETTE
THOMPSON DORFMAN PARTNERS
TRAMMELL CROW RESIDENTIAL







LEGEND

-  VEHICULAR CIRCULATION
-  VEHICULAR AND AC TRANSIT CIRCULATION
-  TRANSIT STOP
-  MAJOR BIKE TRAIL / ROUTE
-  PEDESTRIAN CONNECTION TO SITE A
-  PROPOSED TEMPORARY PEDESTRIAN CONNECTOR
-  FERRY CIRCULATION
-  FERRY TERMINAL
-  SITE BOUNDARY



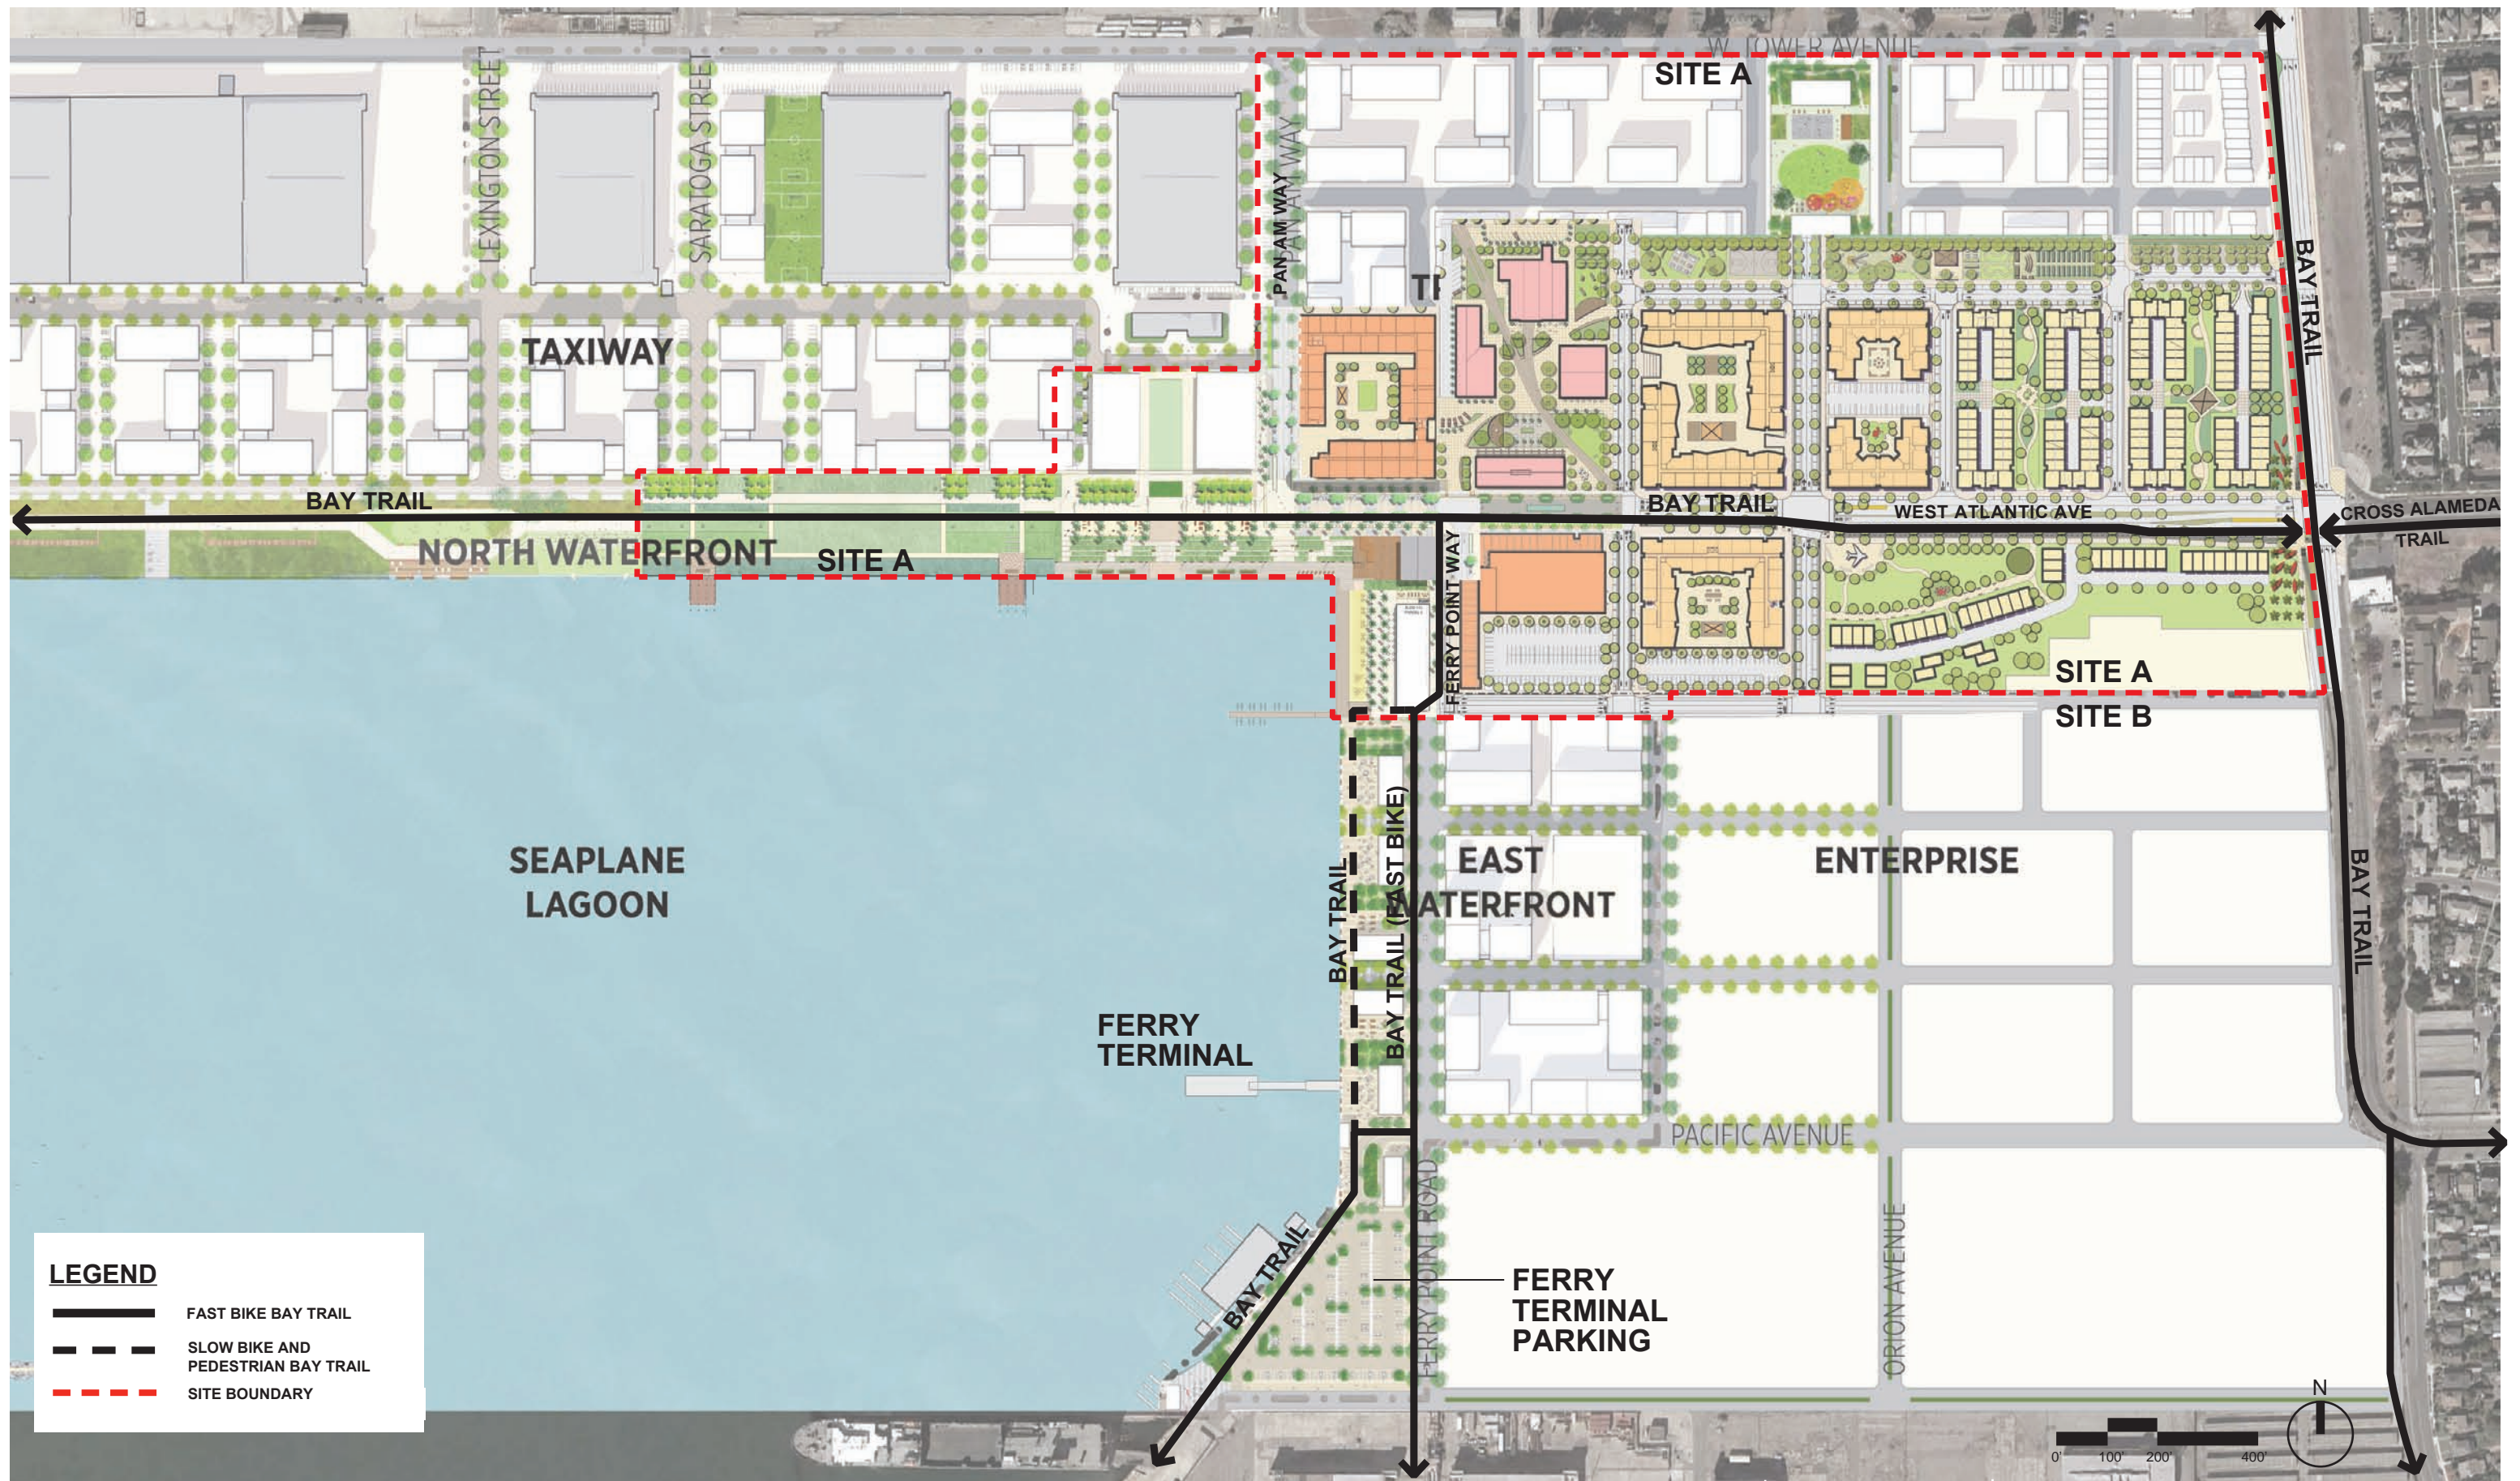


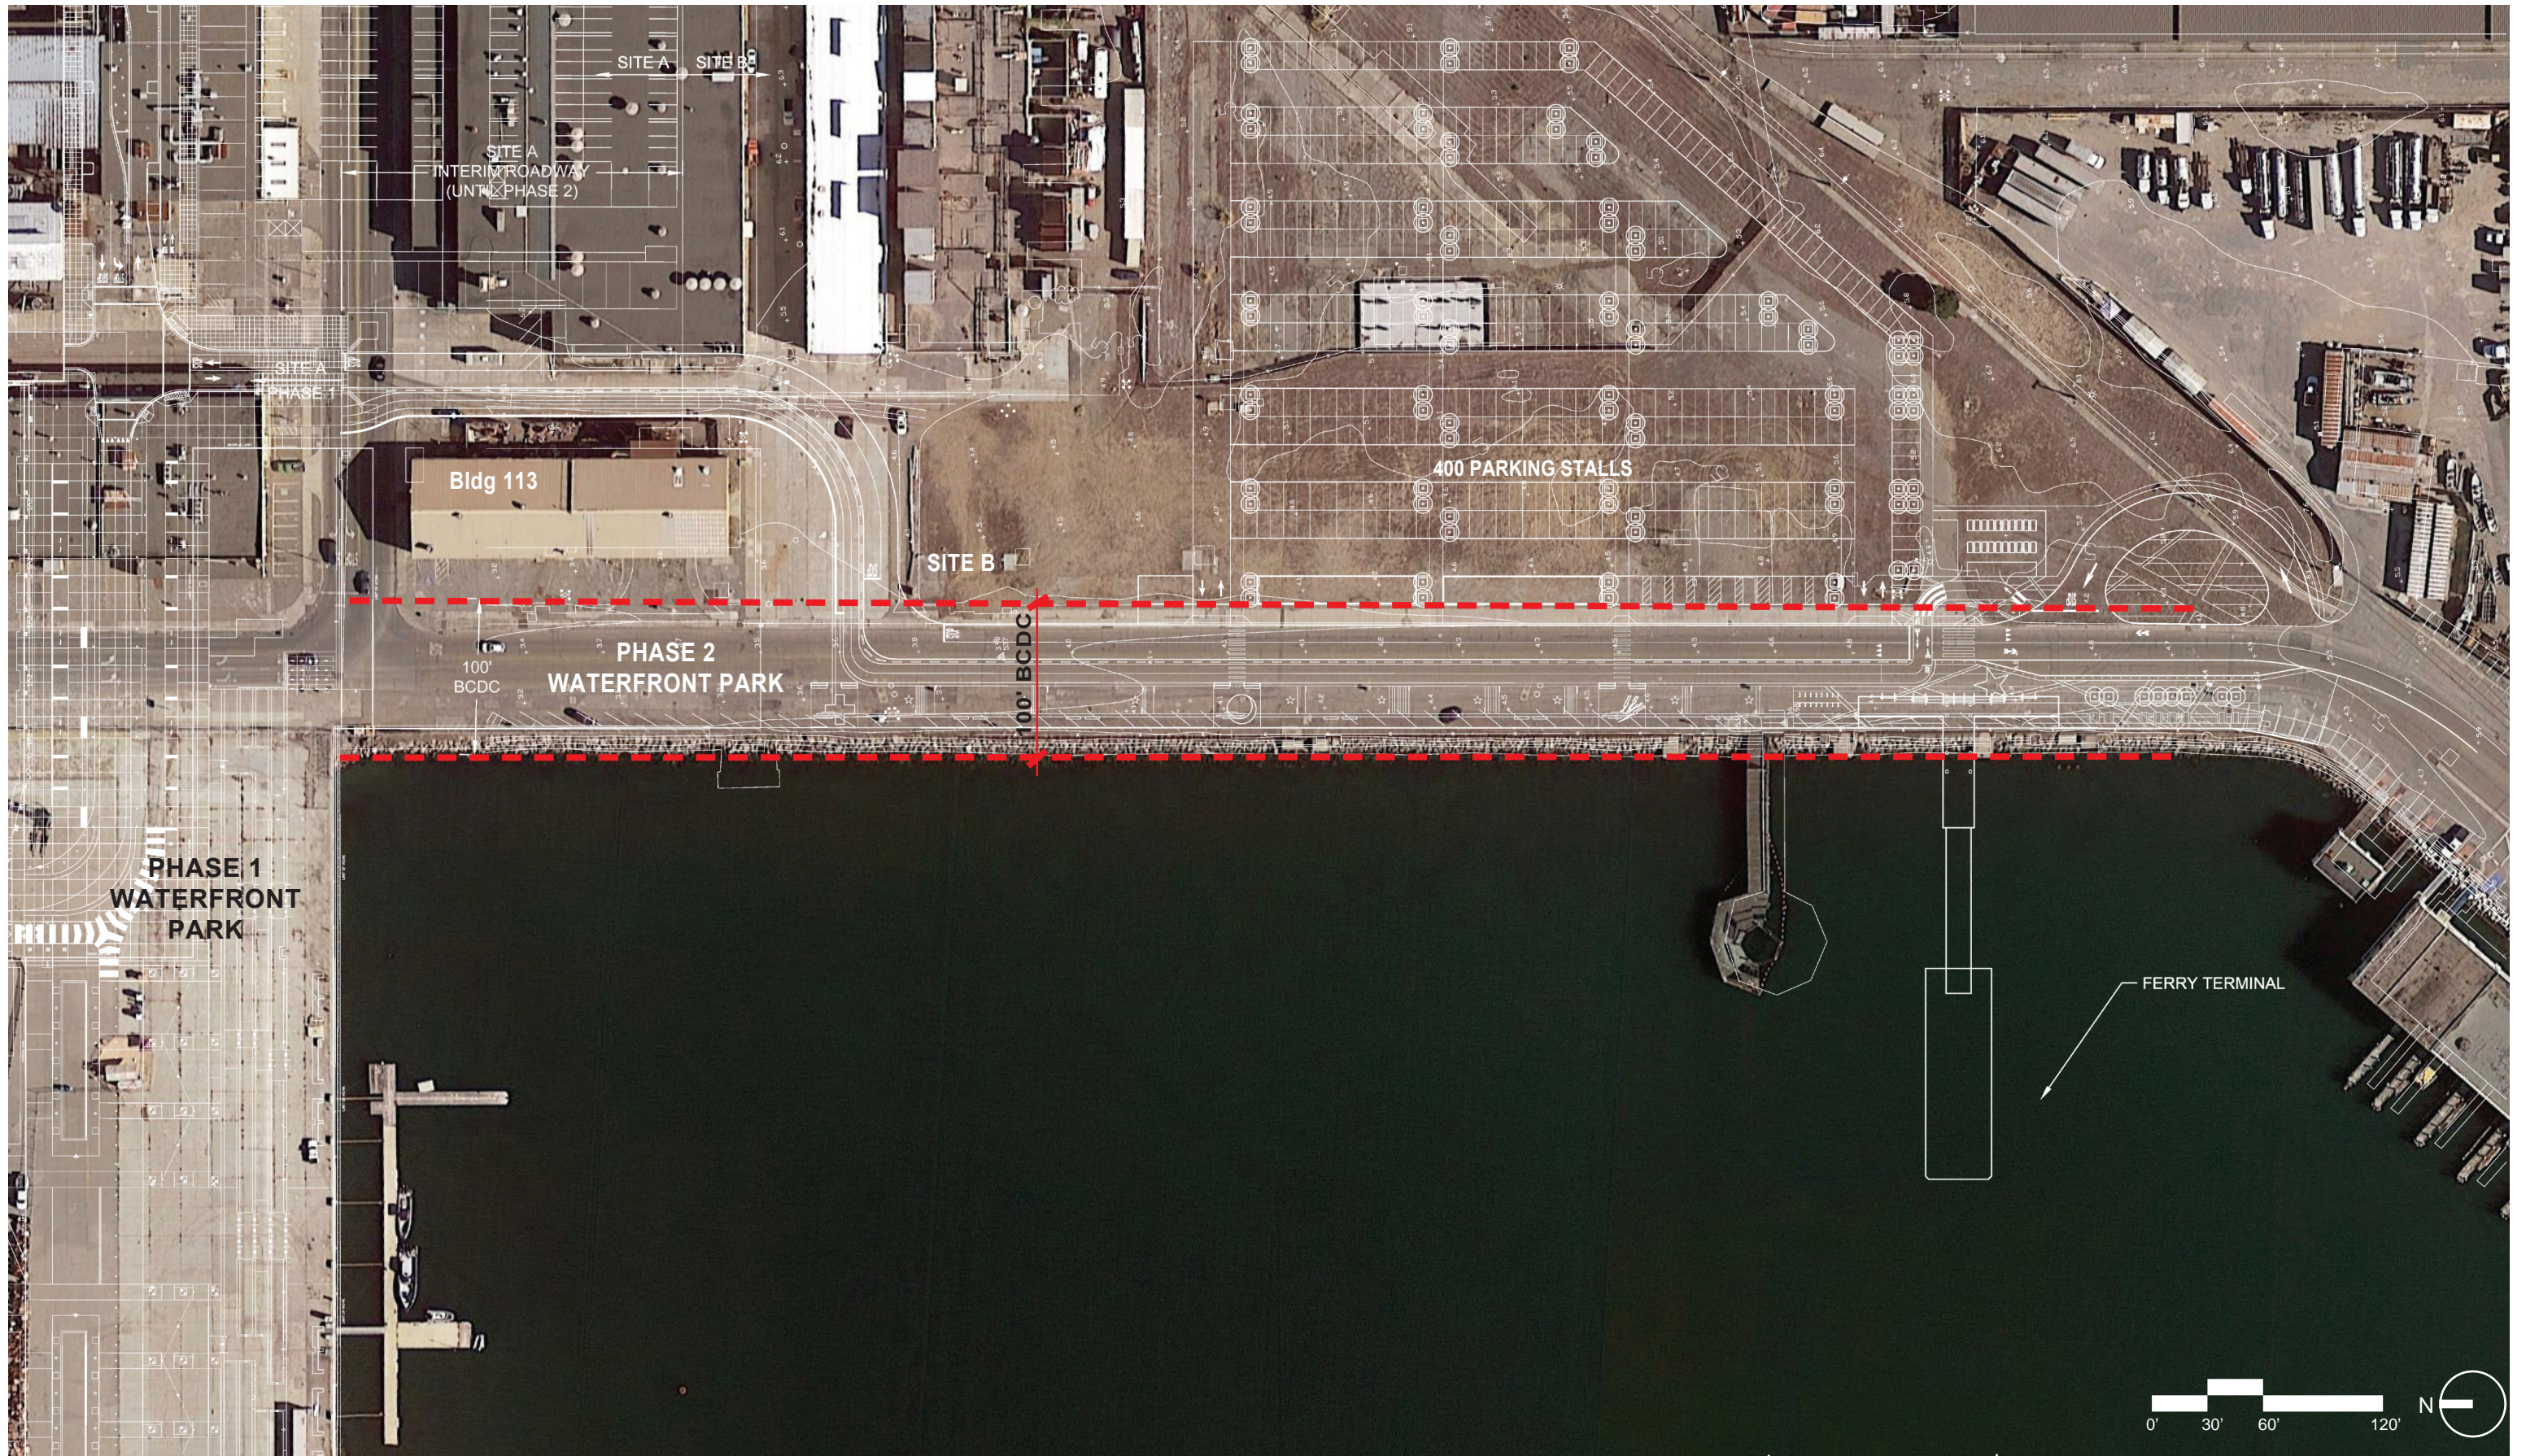


EXISTING SECTION




PROPOSED SECTION

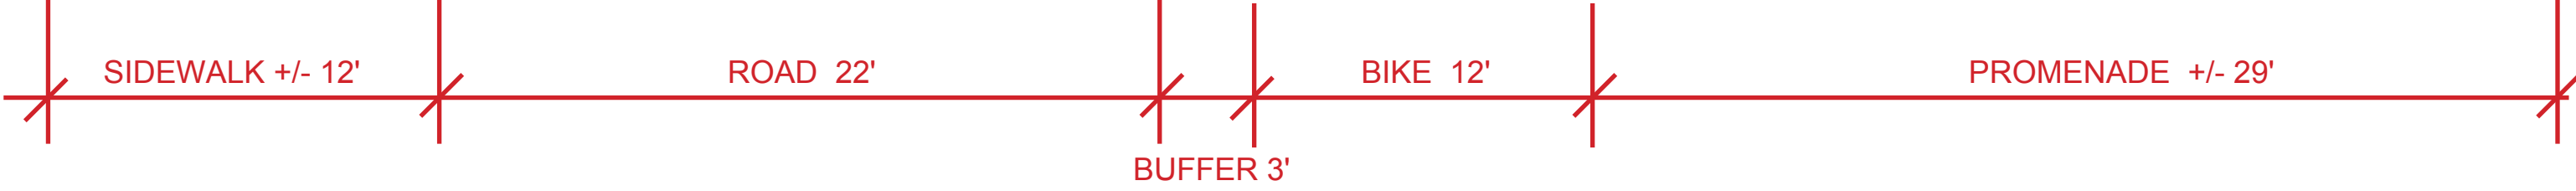

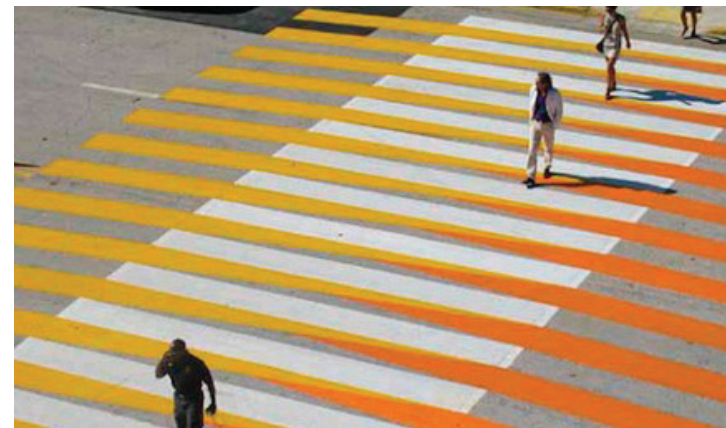

Interim Waterfront Trail & Plaza + Seating Nodes at 100' apart up to Phase 1 Site A.

Interim Parking Lot with trees in boxes, painted crosswalks, and stormwater C3.

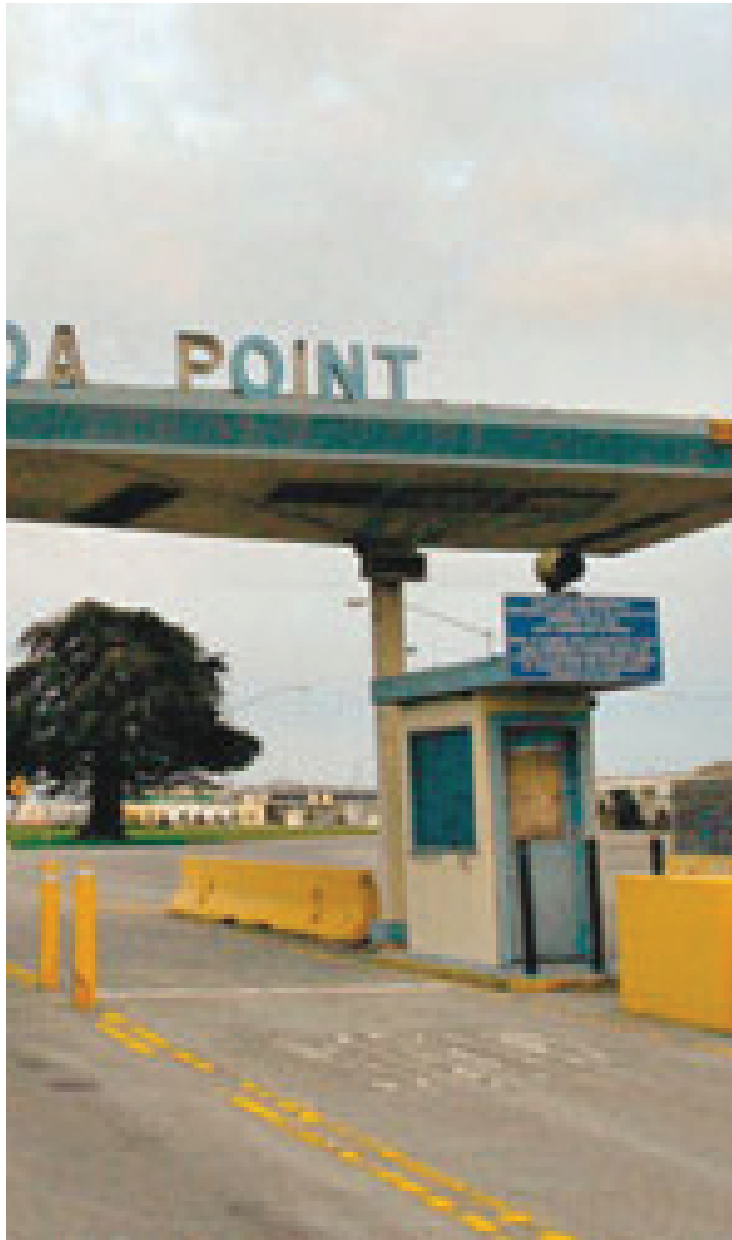

OFFICERS AND MIDSHIPMEN, WARRANTS AND CADETS¹

SHOULDER BOARDS² SLEEVE STRIPES² PIN-ON DEVICES

ADMIRAL			
VICE ADMIRAL			
REAR ADMIRAL			
COMMODORE			
CAPTAIN			
COMMANDER			
LT. COMMANDER			
LIEUTENANT			
LIEUTENANT (JG)			
ENSIGN			
CHIEF WARRANT			
MIDSHIPMAN ³			
WARRANT			
AVIATION CADET			

INSIGNIA OF THE U. S. NAVY AND RELATED SERVICES

OFFICER'S CREST NAVY NURSE CORPS MARINE CORPS EMBLEM⁶ NAVY FOULED ANCHOR COAST GUARD EMBLEM WAVES NAVY DEPARTMENT SEAL

CORPS DEVICES^{1,4} COAST GUARD AND OTHER SERVICES WEARING NAVAL UNIFORM ENLISTED RATING BADGES⁵

OFFICER'S CREST	CORPS DEVICE EMBLEM (Used on SPAR loops)	CORPS DEVICE ENLISTED MAN	CORPS DEVICE ENLISTED MAN	CORPS DEVICE ENLISTED MAN	EMPLOYEE RATING CHEVRON
COAST GUARD	MARITIME SERVICE	COAST AND GEODETIC SURVEY	PUBLIC HEALTH SERVICE		

CAPS OF OFFICERS, MIDSHIPMEN, WARRANTS AND CADETS

FLAG	JUNIOR OFFICER AND CHIEF WARRANTS	WAVE OFFICERS	MIDSHIPMEN	WARRANTS	AVIATION CADET
------	-----------------------------------	---------------	------------	----------	----------------

SPECIAL BREAST INSIGNIA WARRANT SPECIALTIES¹

NAVAL AVIATION	NAVAL OBSERVER	BOATSWAIN	GUNNER	TORPEDOMAN	ELECTRICIAN
FLIGHT SURGEON	SUBMARINE	RADIO ELECTRICIAN	MACHINIST	CARPENTER	SHIP'S CLERK
AIR CREW	SUBMARINE COMBAT	AEROGRAPHER	PHOTOGRAPHER	PHARMACIST	PAY CLERK

ENLISTED DISTINGUISHING MARKS

AIRSHIP SERVICE	AVIATION UTILITY	STAR	STAR	NAVAL MINE WARFARE	MASTER DIVER	DIVER, FIRST CLASS	DIVER, SECOND CLASS	SALVAGE DIVER
SUBMARINE SERVICE	GUN CAPTAIN	GUN POINTING	MASTER HORIZONTAL BOMBER	GUN RANGE FINDER OPERATOR	EXCELLENCY IN GUNNERY	EXCELLENCY IN ENGINEERING		
BOMBSIGHT MECHANIC	EX-APPRENTICE	GUN POINTING SECOND CLASS	GUN DIRECTOR POINTING SECOND CLASS	RIFLE SHARPSHOOTER	CONSTRUCTION BATTALION	SEAMAN GUNNER		

SERVICE STRIPES FOR ENLISTED MEN ENLISTED CAPS SHORE PATROL WATCH MARKS

ONE FOR EACH 4 YEARS SERVICE	SERVICE WITH GOOD CONDUCT	C. P. O.	STEWARDS	OTHER ENLISTED MEN	SP (on brossard)	SEAMAN BRANCH	FIREMAN BRANCH
------------------------------	---------------------------	----------	----------	--------------------	------------------	---------------	----------------

ENLISTED

SPECIALTY MARKS¹

SEAMAN BRANCH

BOATSWAIN'S MATE	TURRET CAPTAIN	GUNNER'S MATE	TORPEDOMAN'S MATE	QUARTERMASTER
SIGNALMAN FIRE CONTROLMAN				

ARTIFICER BRANCH

ELECTRICIAN'S MATE	RADIOMAN	CARPENTER'S MATE	SHIPFITTER	PATTERNMAKER	RADIO TECHNICIAN
RADARMAN	SOUNDMAN	PRINTER	PAINTER	TELEGRAPHER	

ARTIFICER BRANCH—ENGINE ROOM FORCE

MACHINIST'S MATE	MOTOR MACHINIST'S MATE	WATER TENDER	METALSMITH	MOLDER
------------------	------------------------	--------------	------------	--------

AVIATION BRANCH

AVIATION MACHINIST'S MATE	AVIATION ELECTRICIAN'S MATE	AVIATION RADIOMAN	AVIATION RADIO TECHNICIAN		
AVIATION PILOT	AVIATION METALSMITH	AVIATION ORDNANCEMAN	PARACHUTE RIGGER	AEROGRAPHER'S MATE	PHOTOGRAPHER'S MATE

SPECIAL BRANCH

YEOMAN	STOREKEEPER	PHARMACIST'S MATE	BANDMASTER	PHYSICAL INSTRUCTOR
HOSPITAL APPRENTICE	MUSICIAN	BUGLEMASTER		



COMMISSARY BRANCH


COMMISSARY STEWARDS	SHIP'S COOK BAKER	CHIEF STEWARD	STEWARDS	COOK
---------------------	-------------------	---------------	----------	------



STEWARDS' BRANCH (showing bars worn for various grades)


First Class	Second Class	Third Class
-------------	--------------	-------------

¹ Shown in order of precedence. ² Stars (except on Flag Officers' shoulder boards) indicate Line officers. Substitute corps insignia for stars on others. ³ Showing, left to right, First, Second, Third and Fourth Classes. ⁴ Also pin-on devices (except Line). ⁵ This plate shows only insignia worn on Naval Uniforms. Marine Corps insignia follows Army insignia in general. ⁶ Bar indicates awards for successive years.

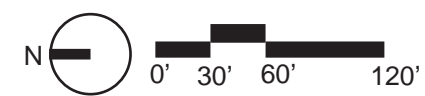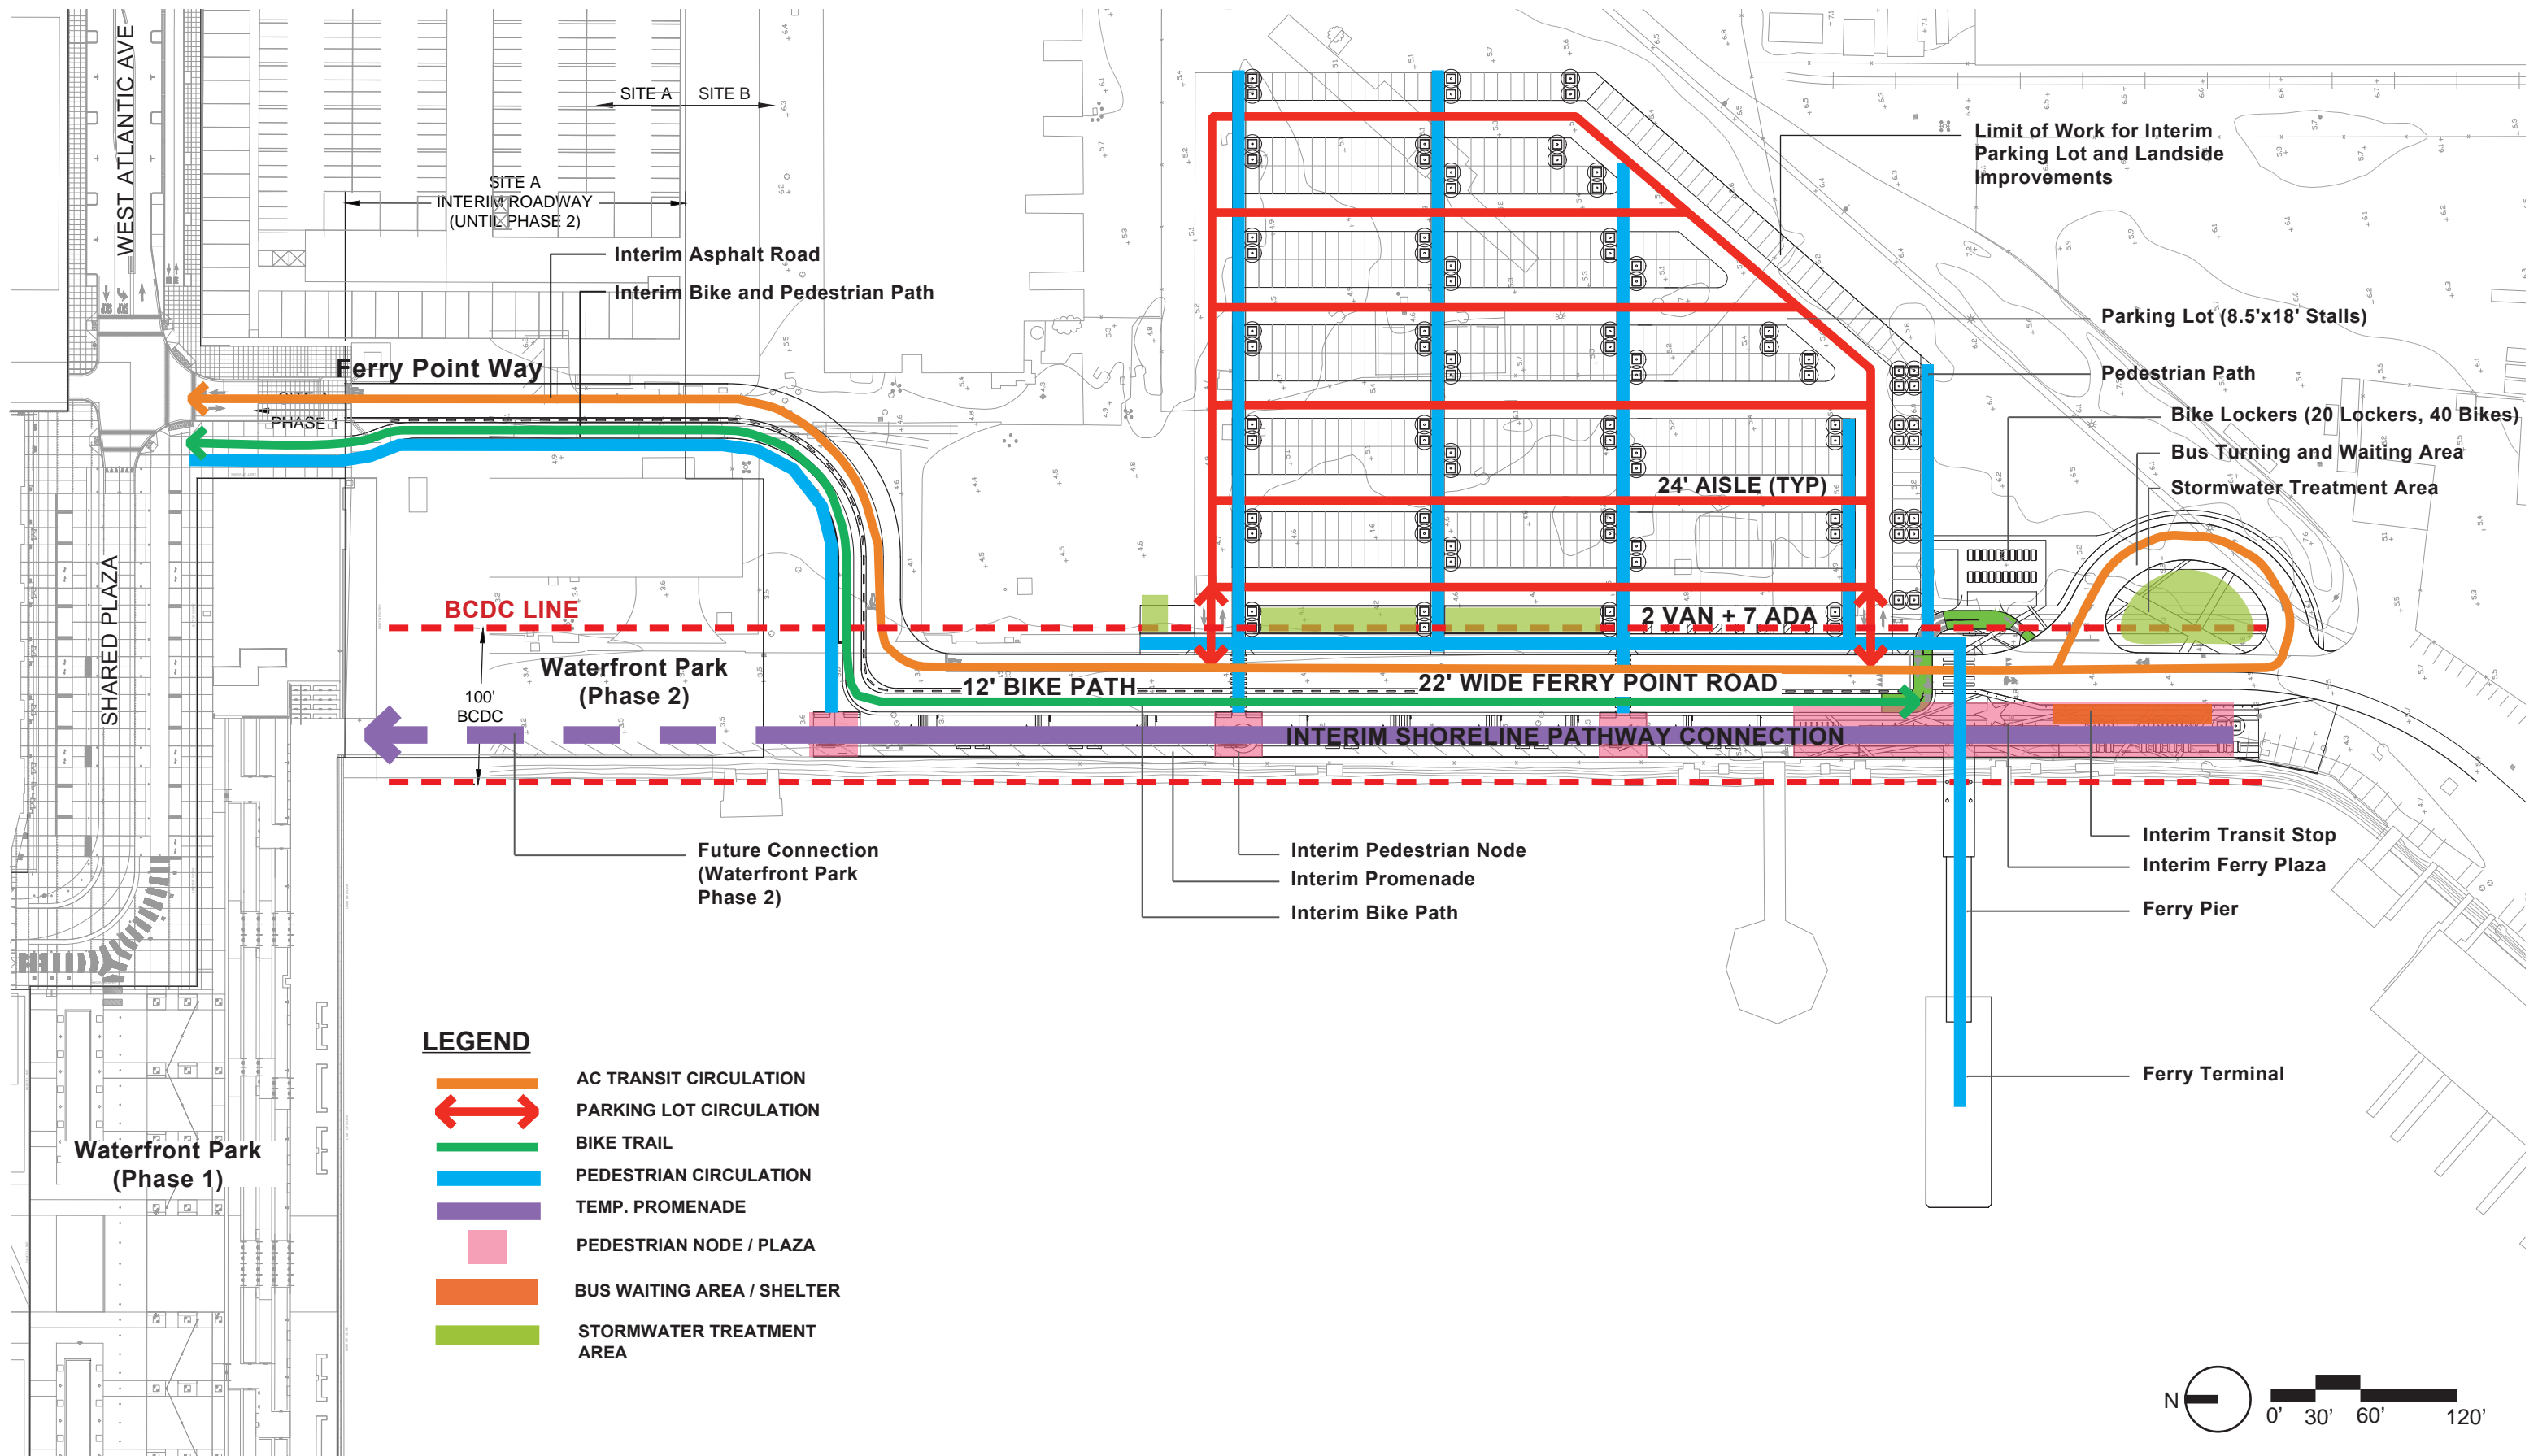


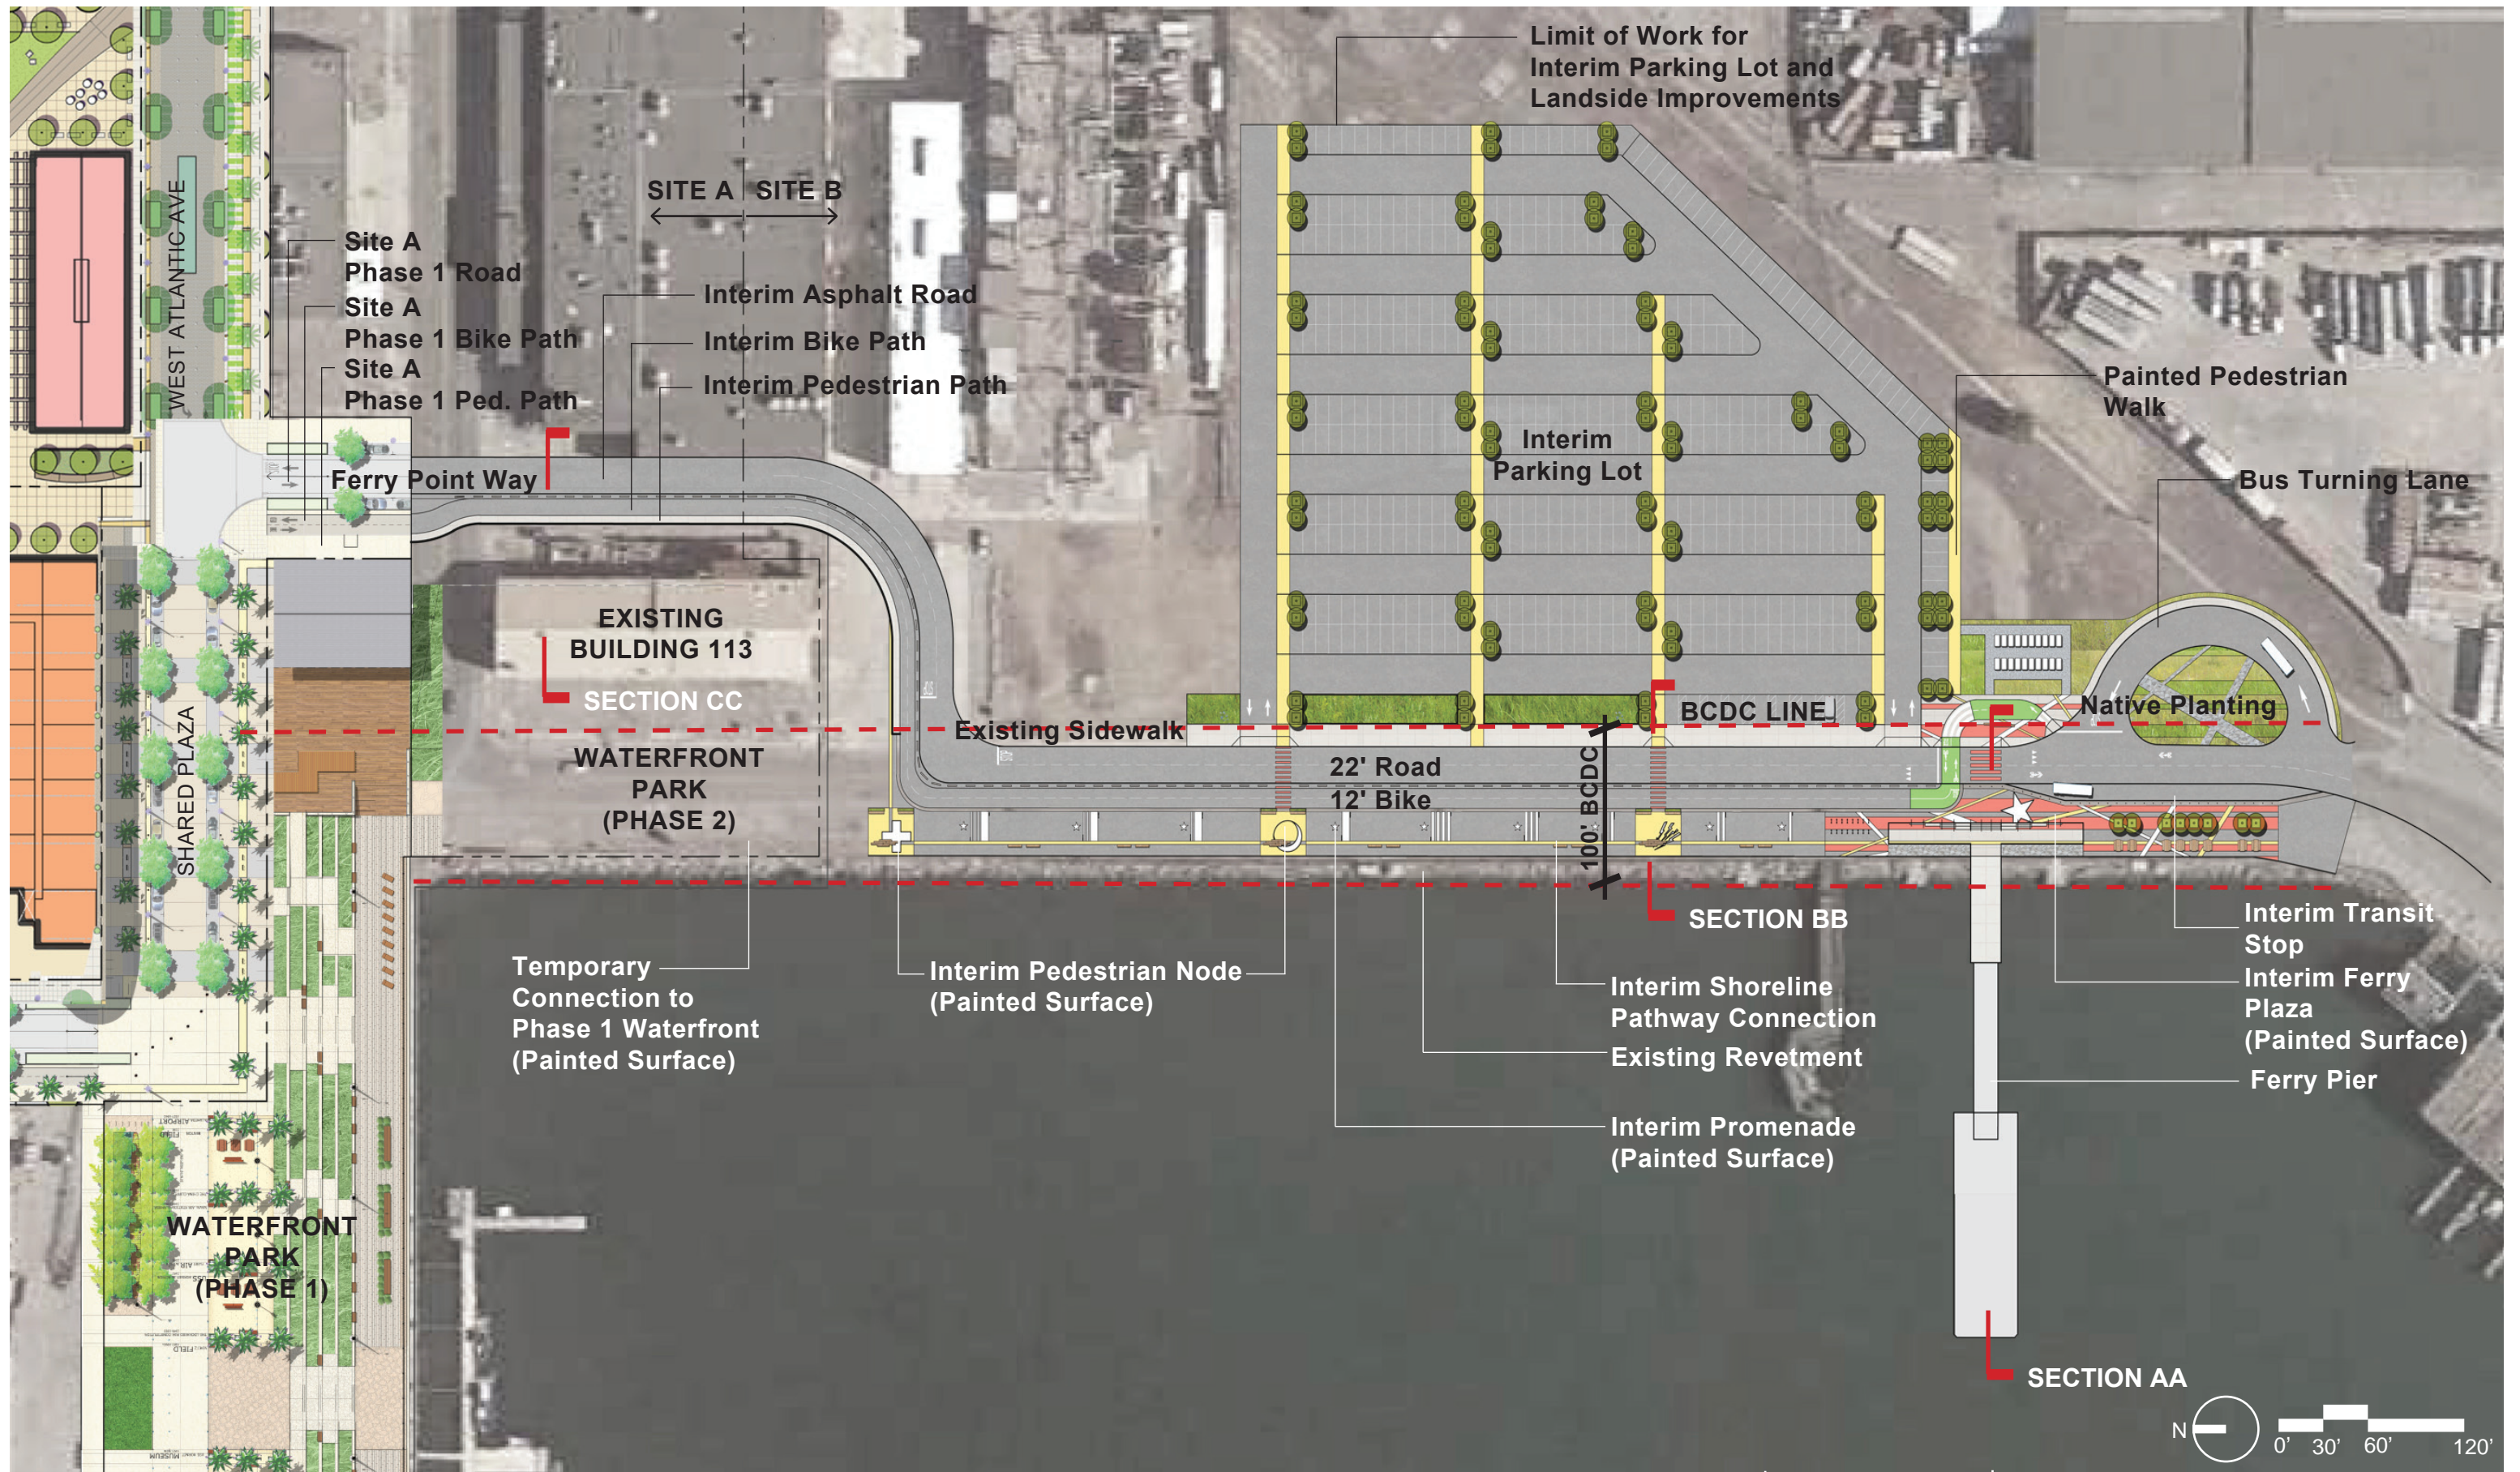

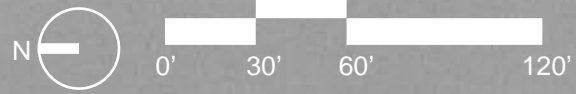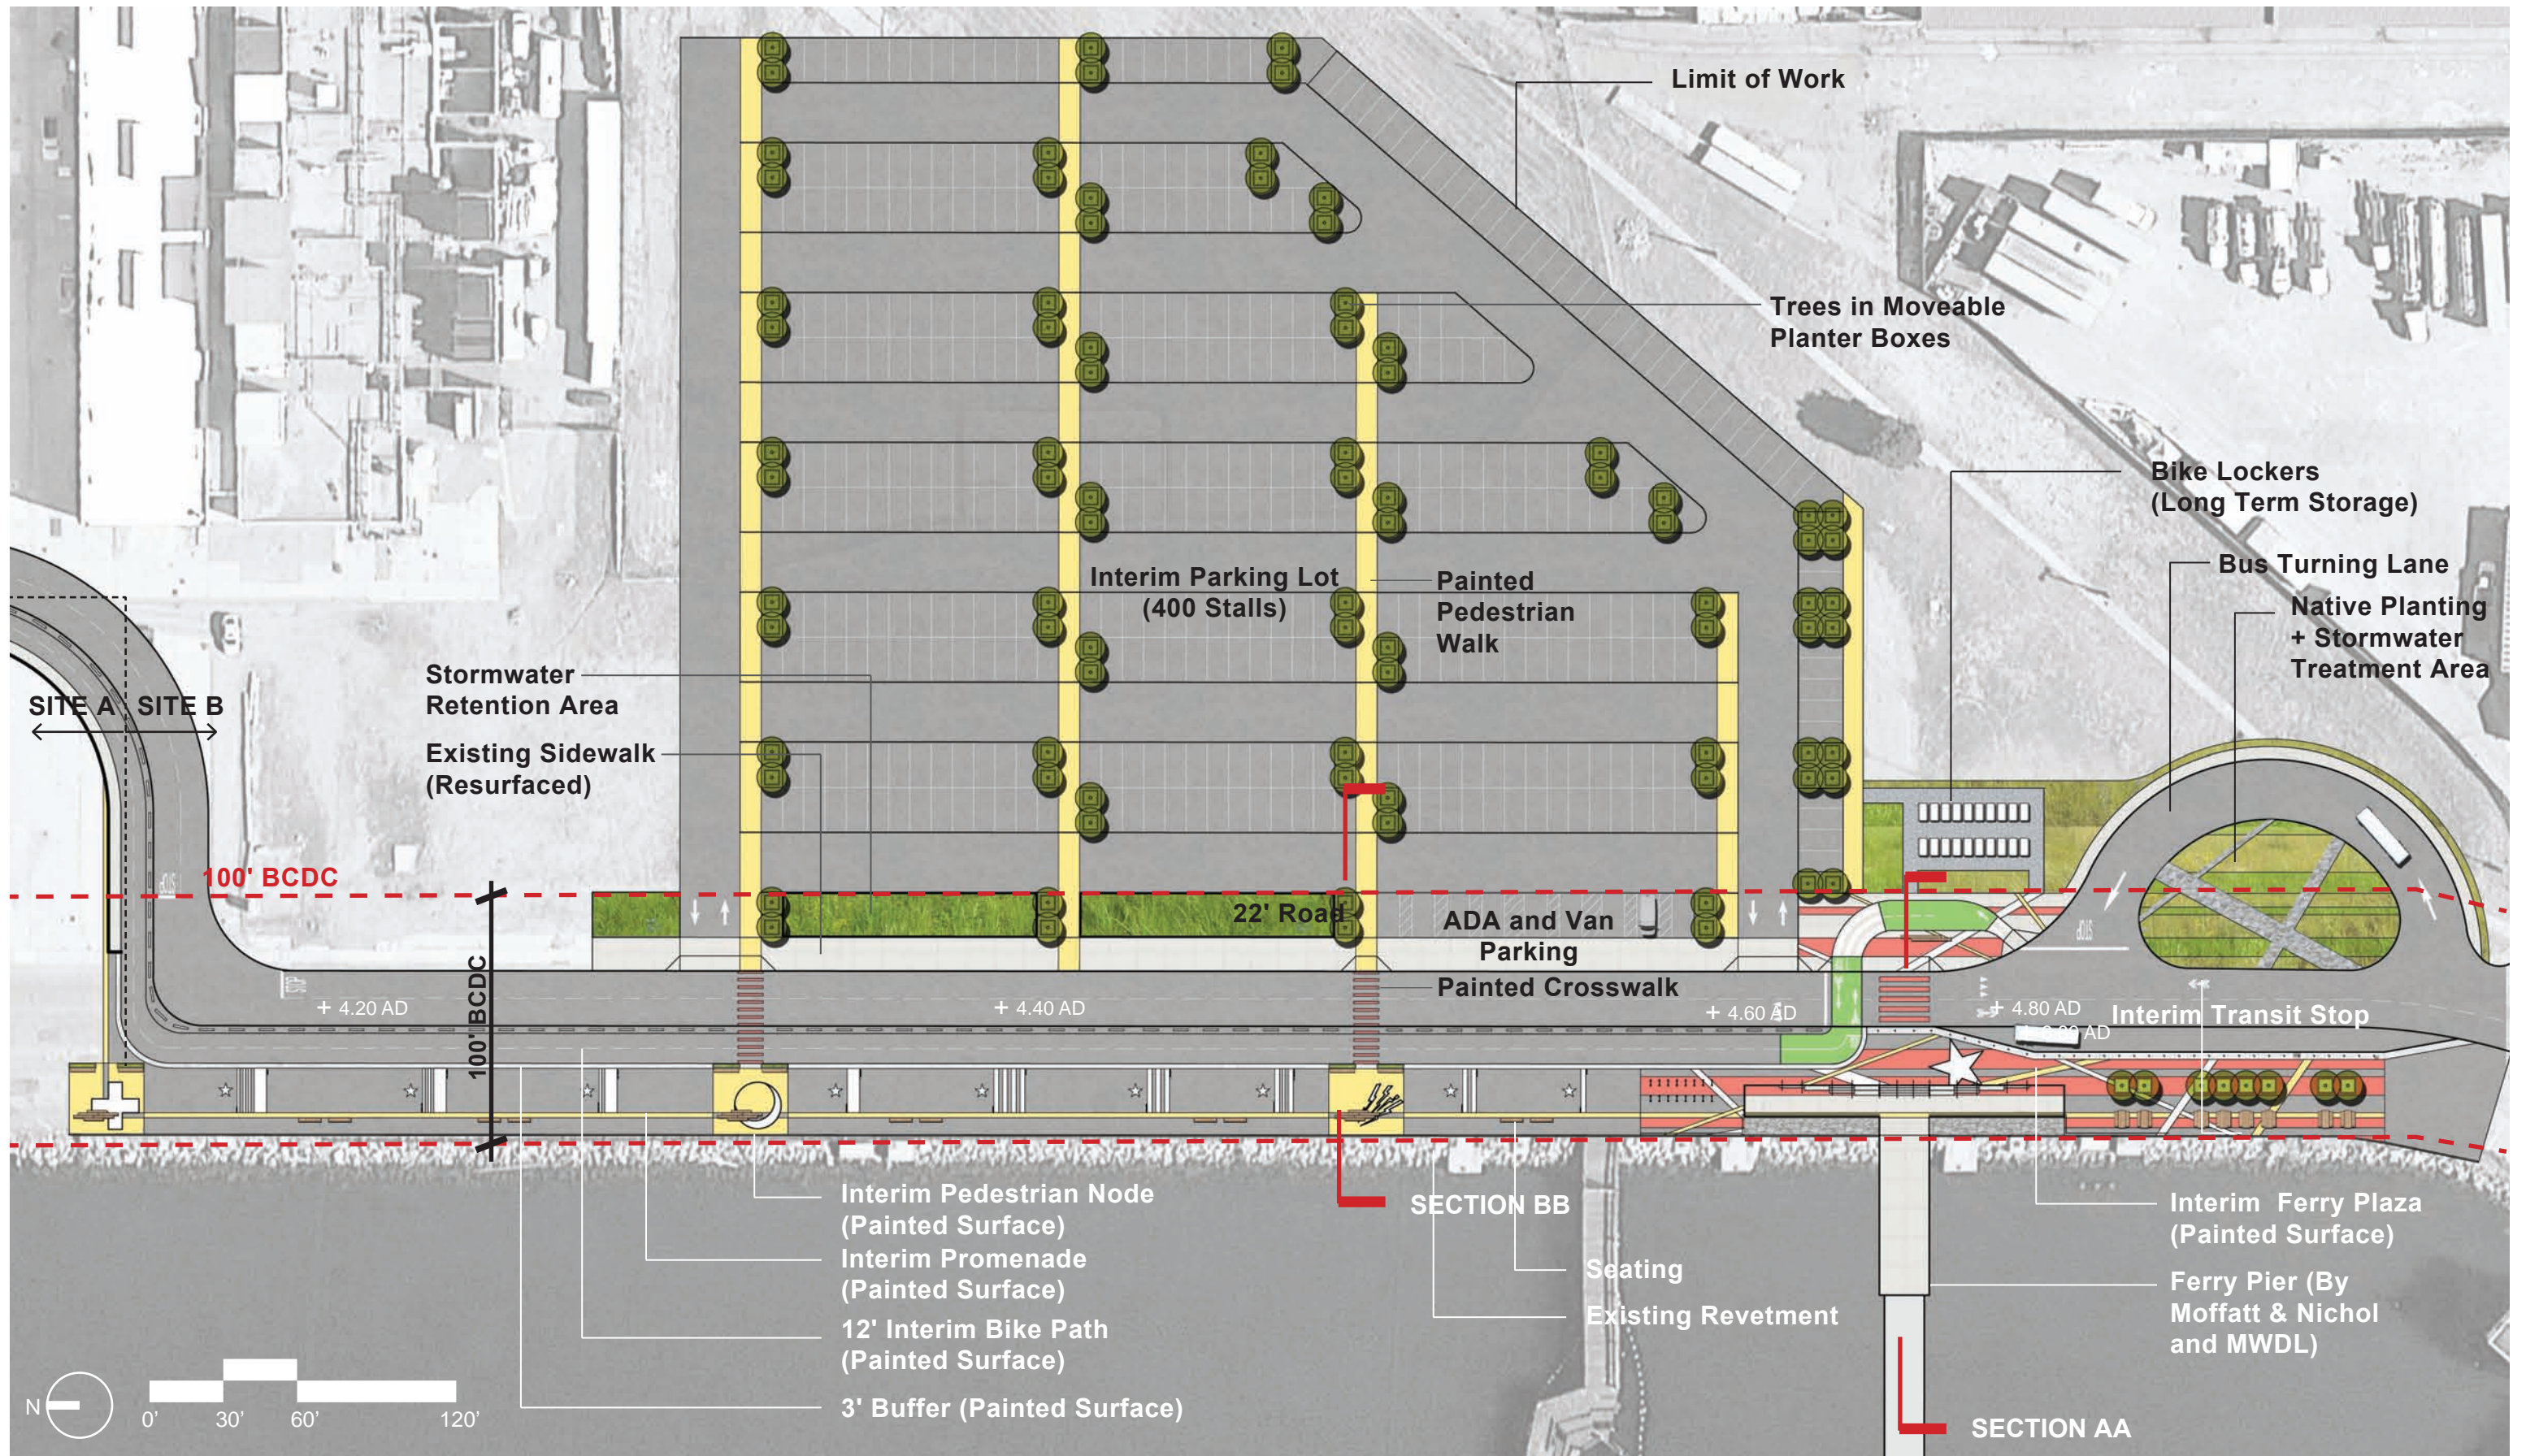


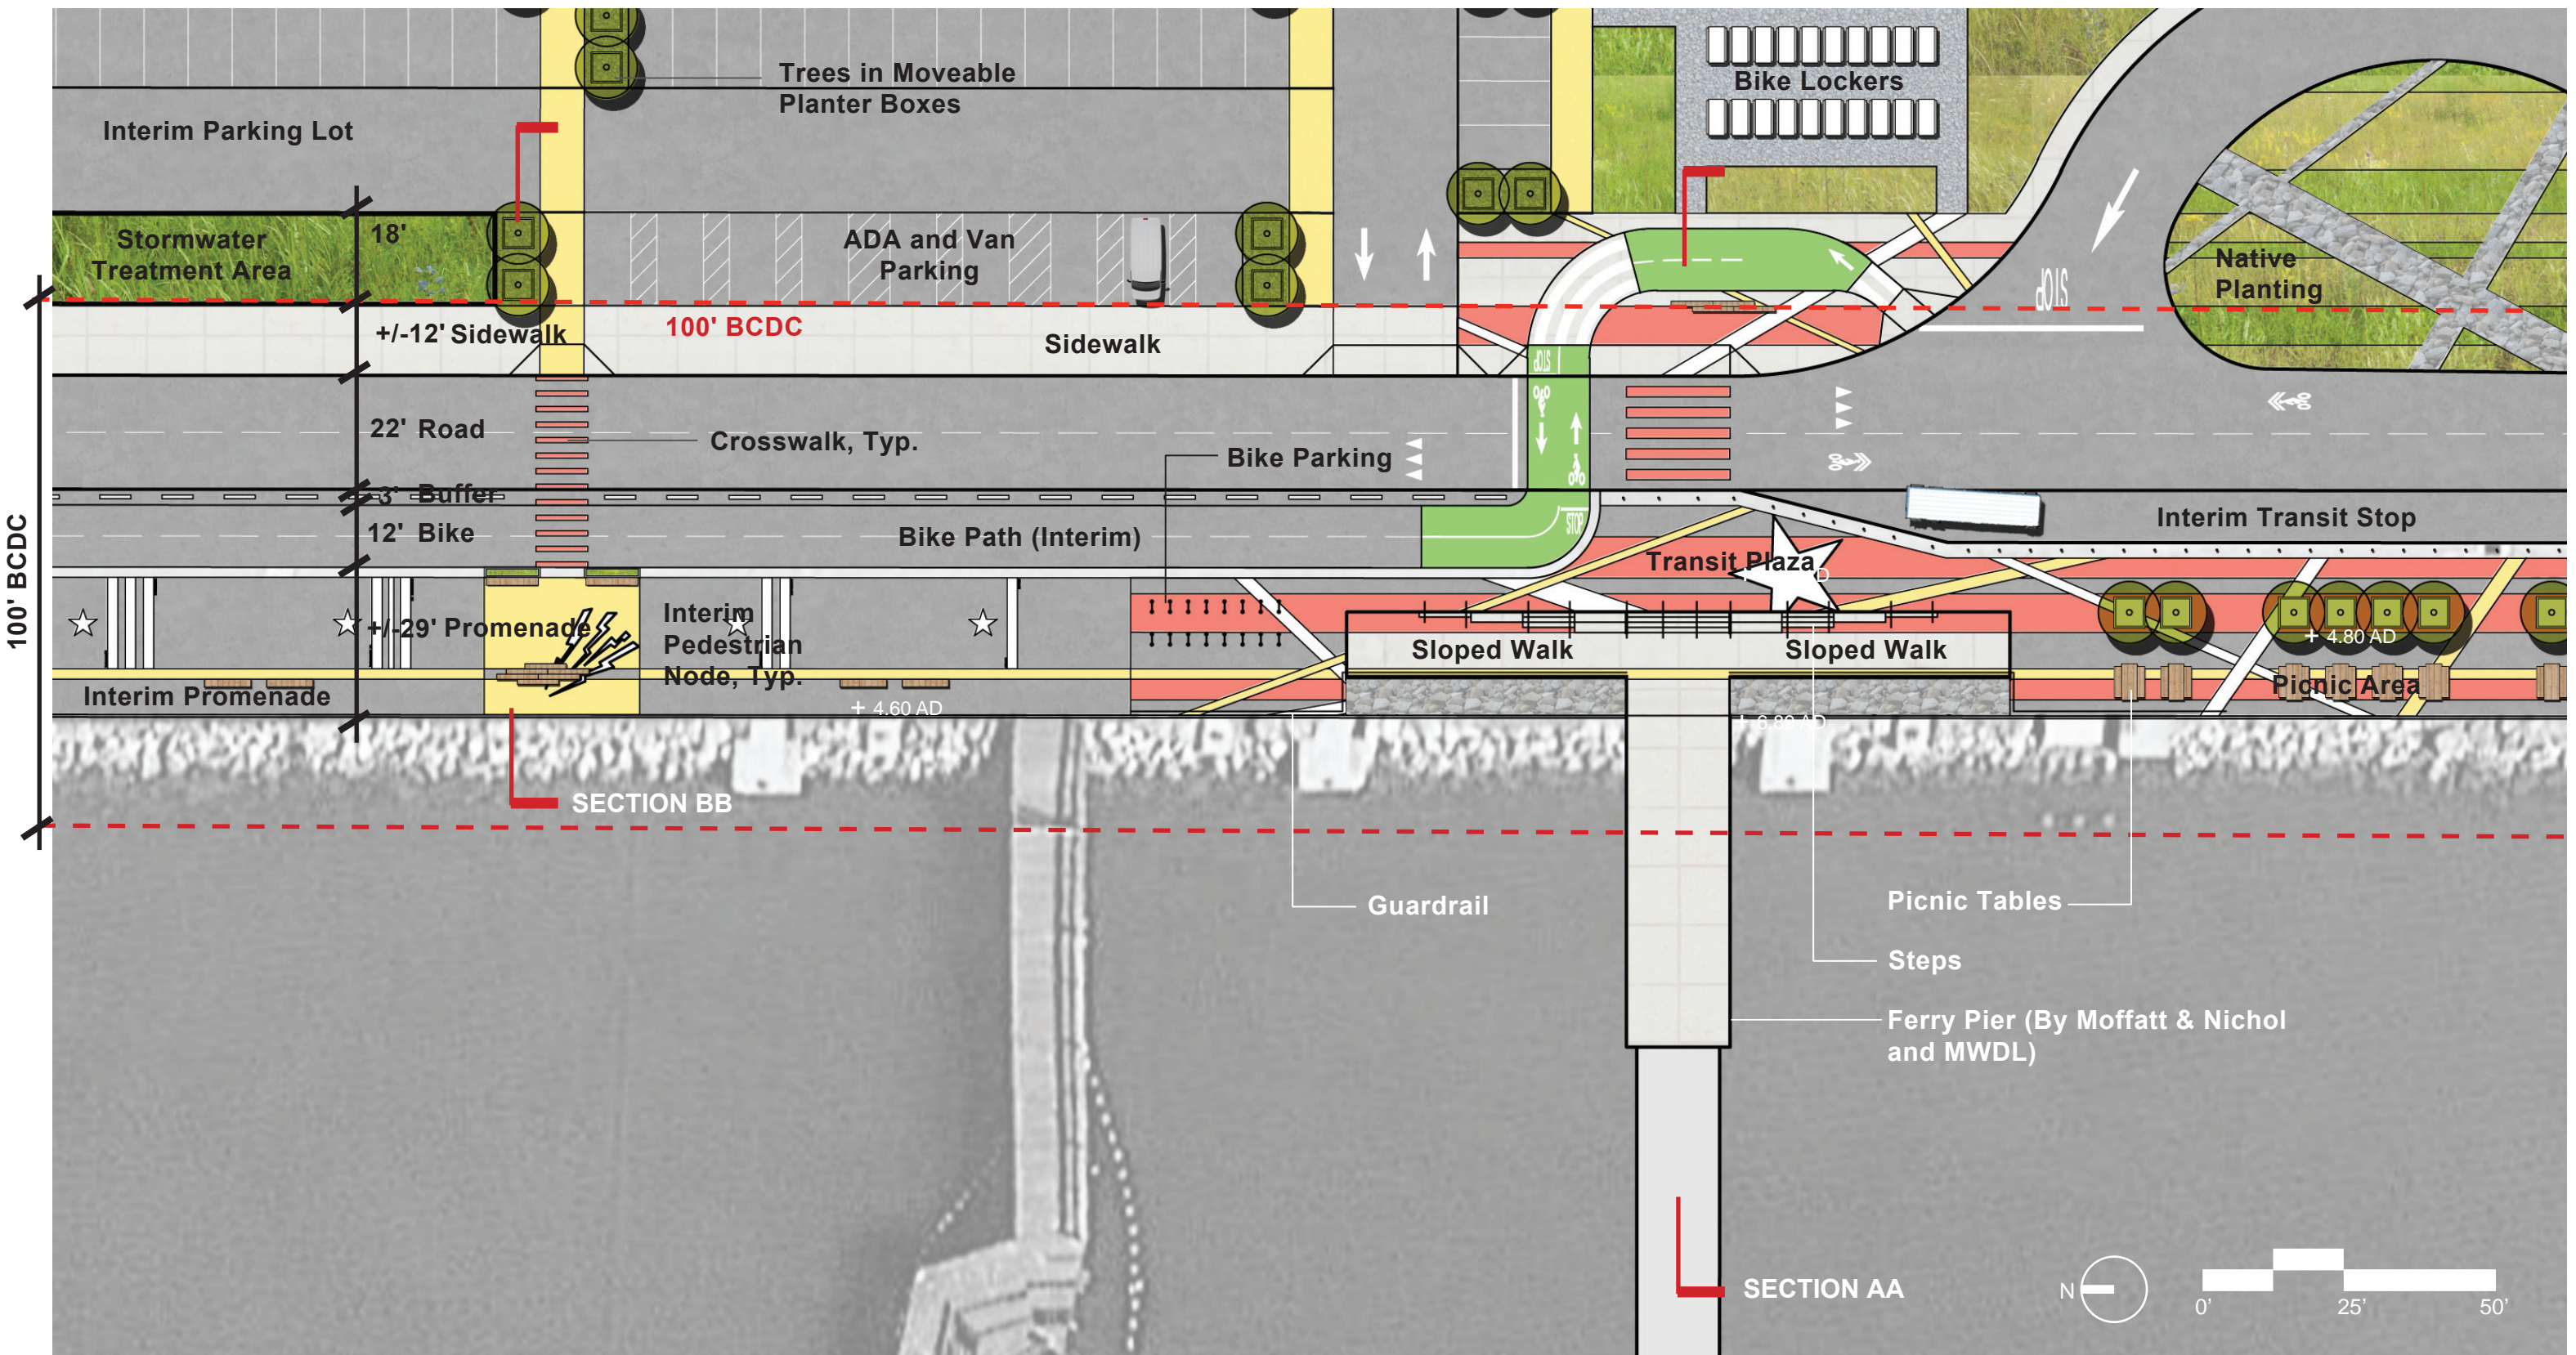


PLAN ENLARGEMENT OF THE ENTRY PLAZA

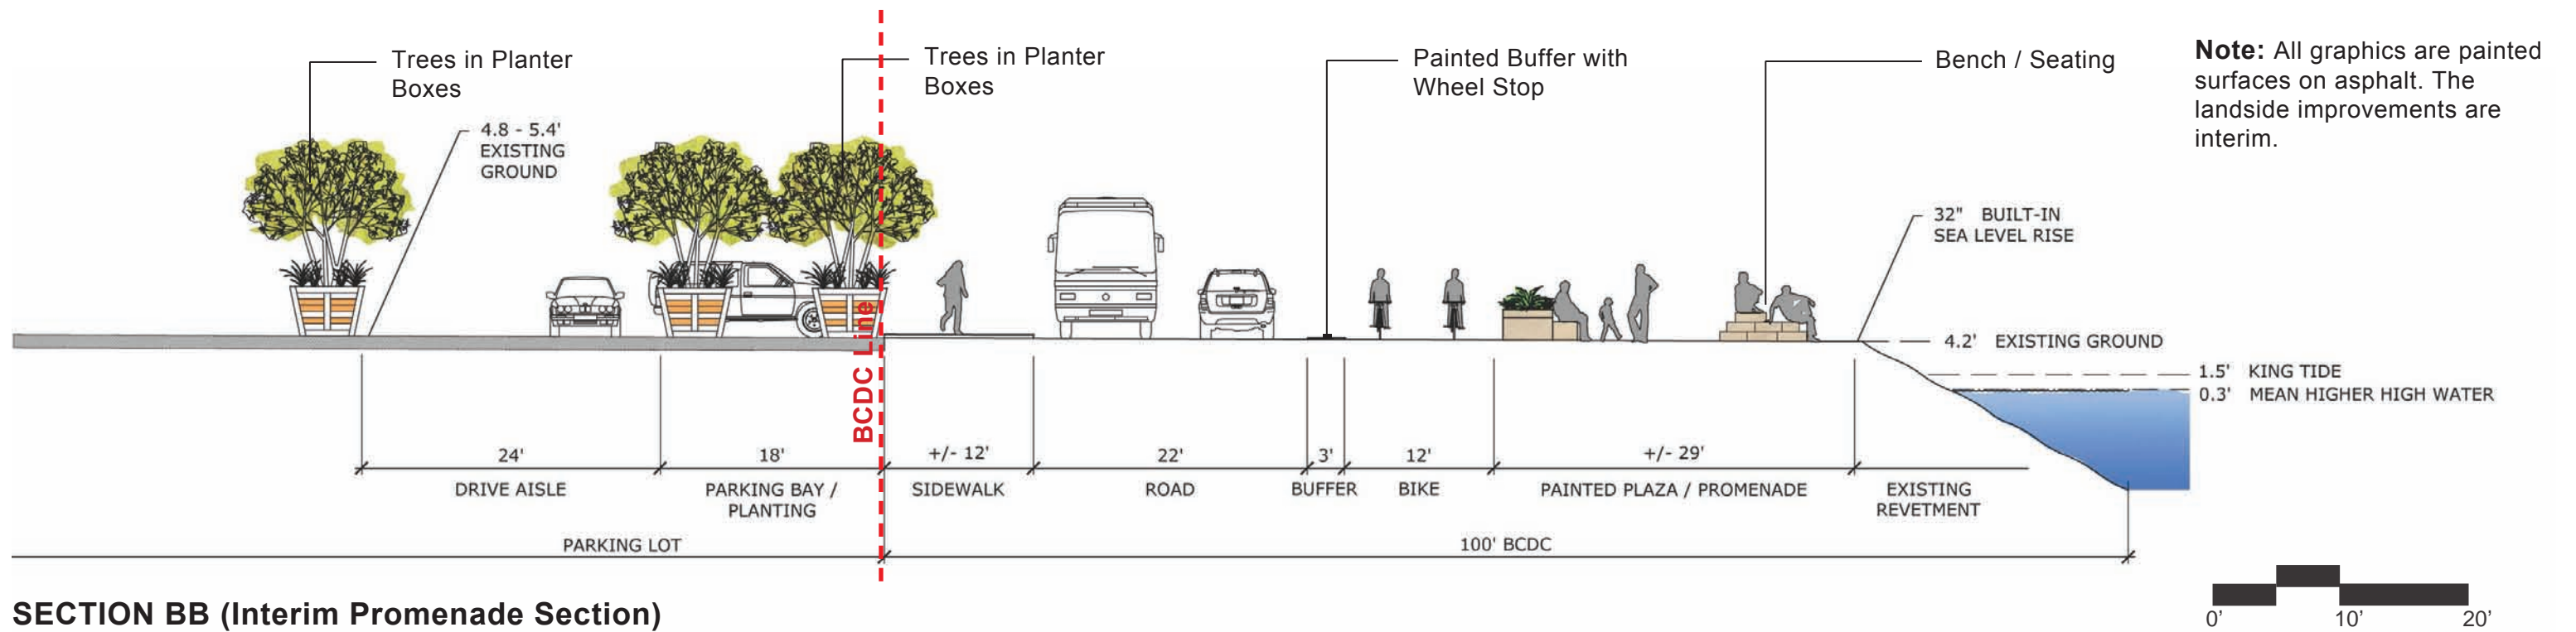

SECTION BB (Interim Promenade Section)

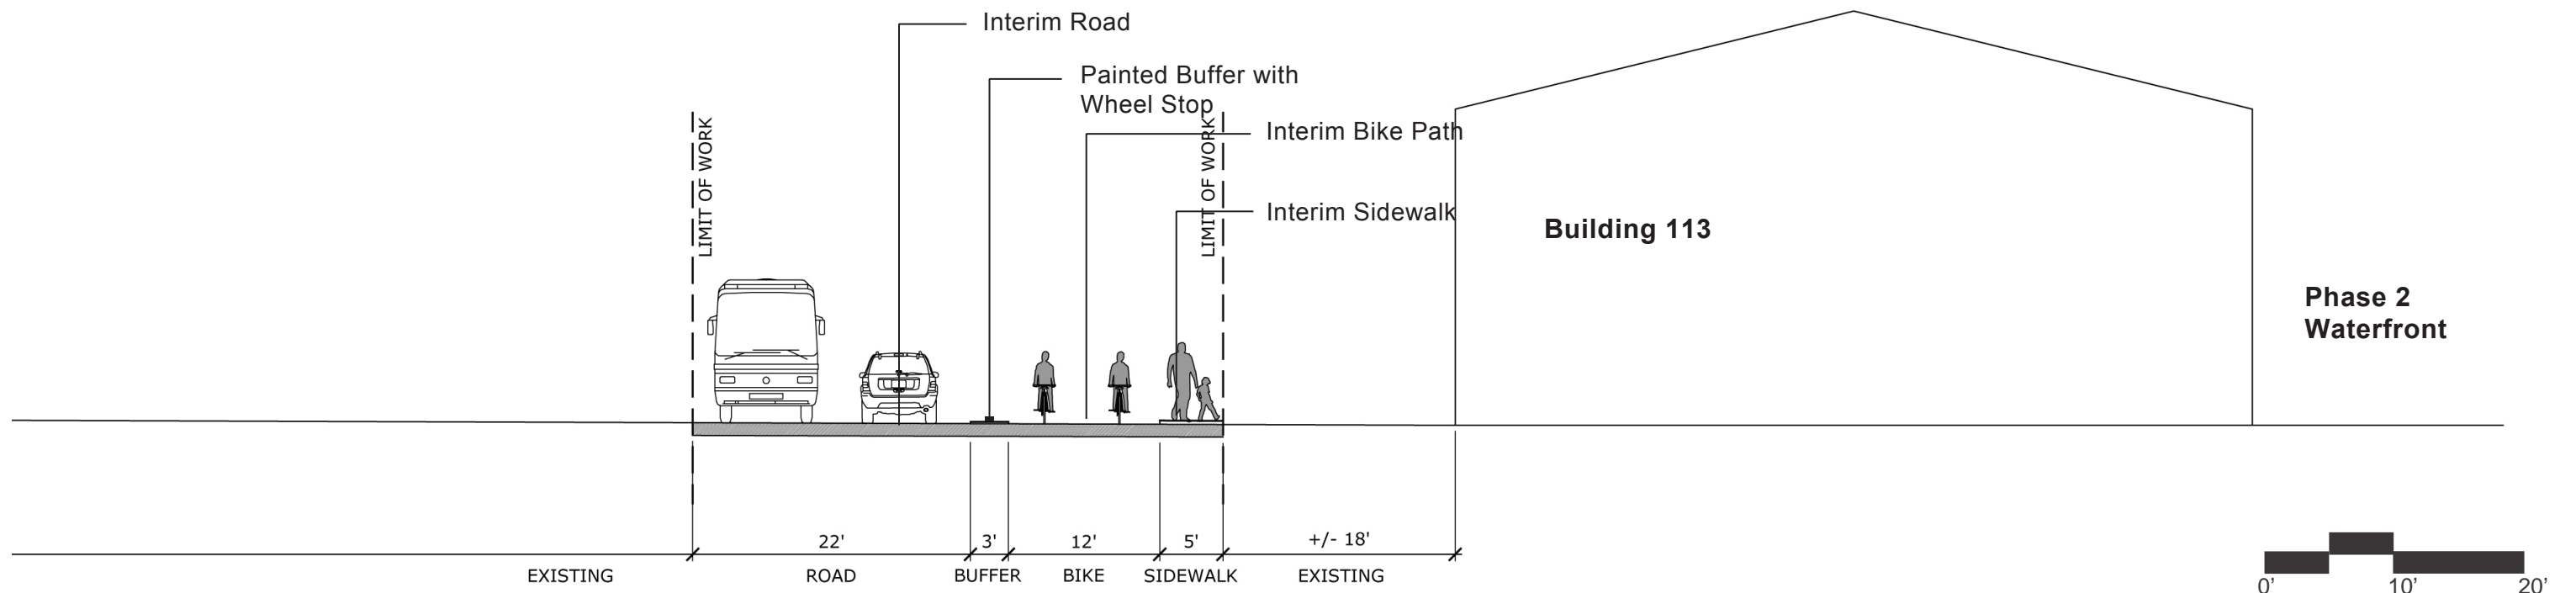

SECTION CC (Interim Connection to Site A)

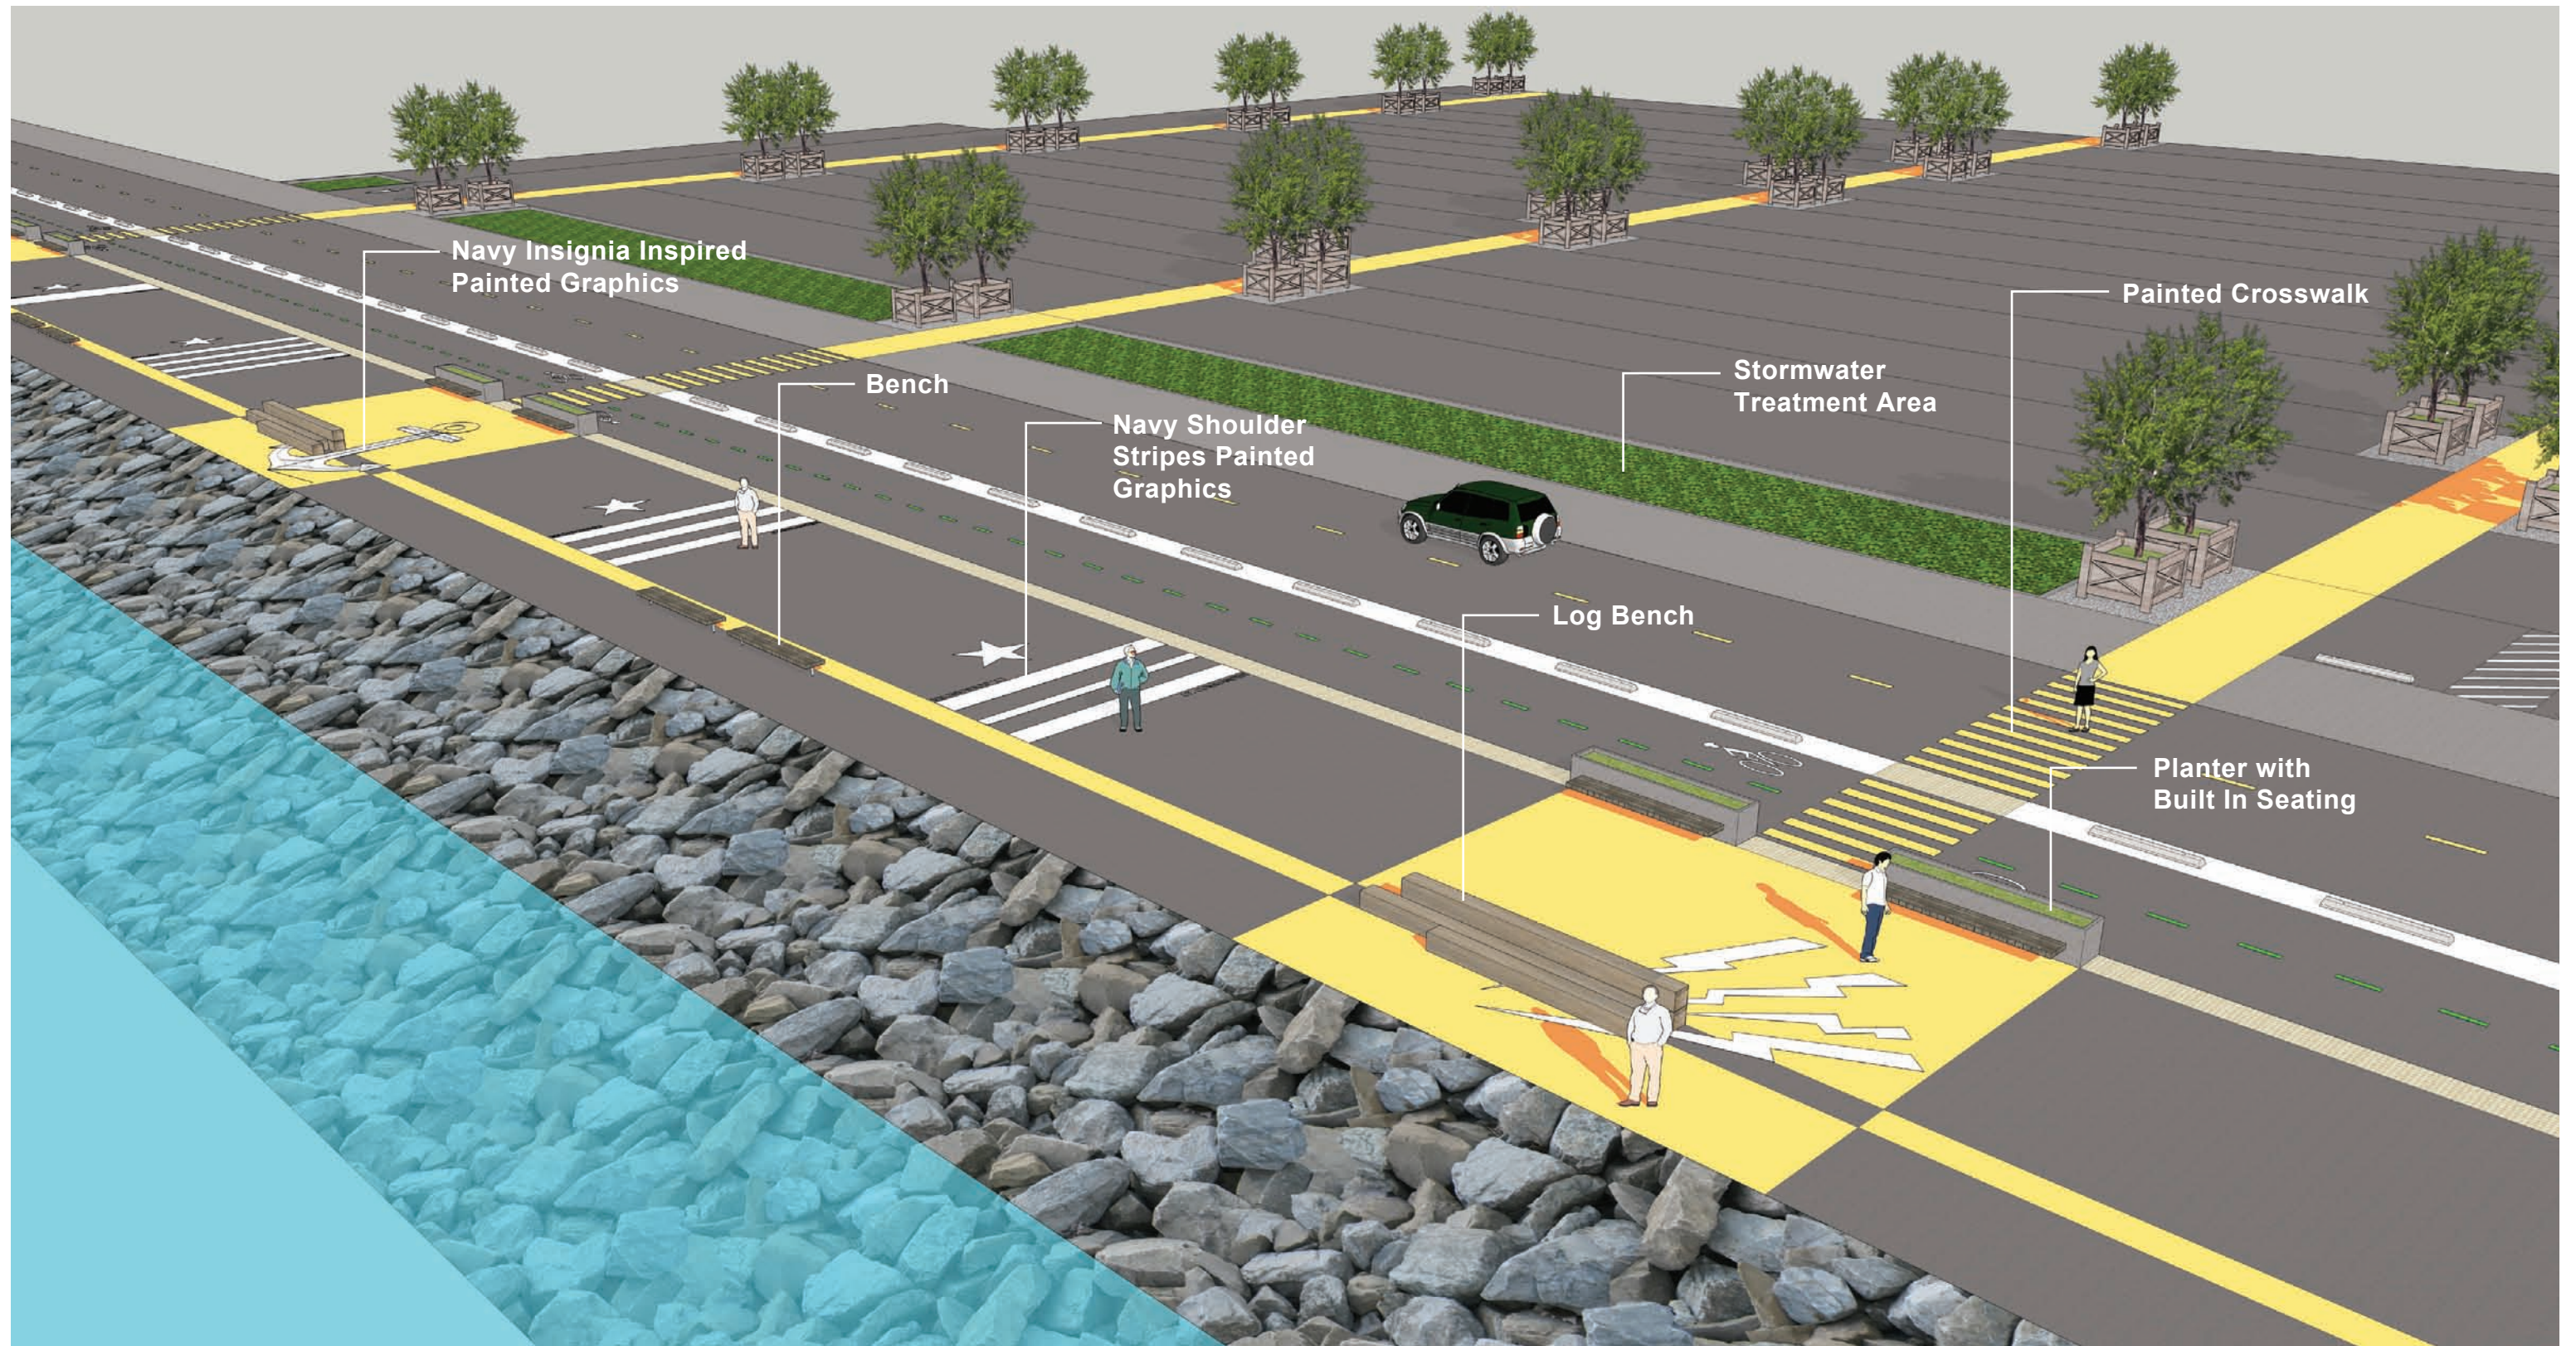



Streetlife Rough and Ready 10 Bench



Log Bench



Trees in Large Boxes



Elkay Bi Level Water Fountain



Streetlife X Table Picnic Set



Dero Newport Bollard



Gray-Blue Pea Gravel



White Surface Applied Detectable Warning Tile



Dero Hoop Bike Rack



Bike Link Storage Locker



Painted Asphalt



Rocks, Gravel and Grasses

TREE OPTIONS:



Option 1: Arbutus unedo



Option 2: Pinus contorta



Option 3: Ilex cassine

GROUND / MEADOW OPTIONS:



Muhlenbergia rigens



CA Native Coastal Meadow Flowers



Festuca californica

CONTAINER OPTIONS:



Erigeron glauca 'Albus'



Penstemon 'Margarita BOP'



Eriogonum fasciculatum foliolosum

STORMWATER OPTIONS:




Solidago confinis



Arrhenatherum elatius



Iris longipetala

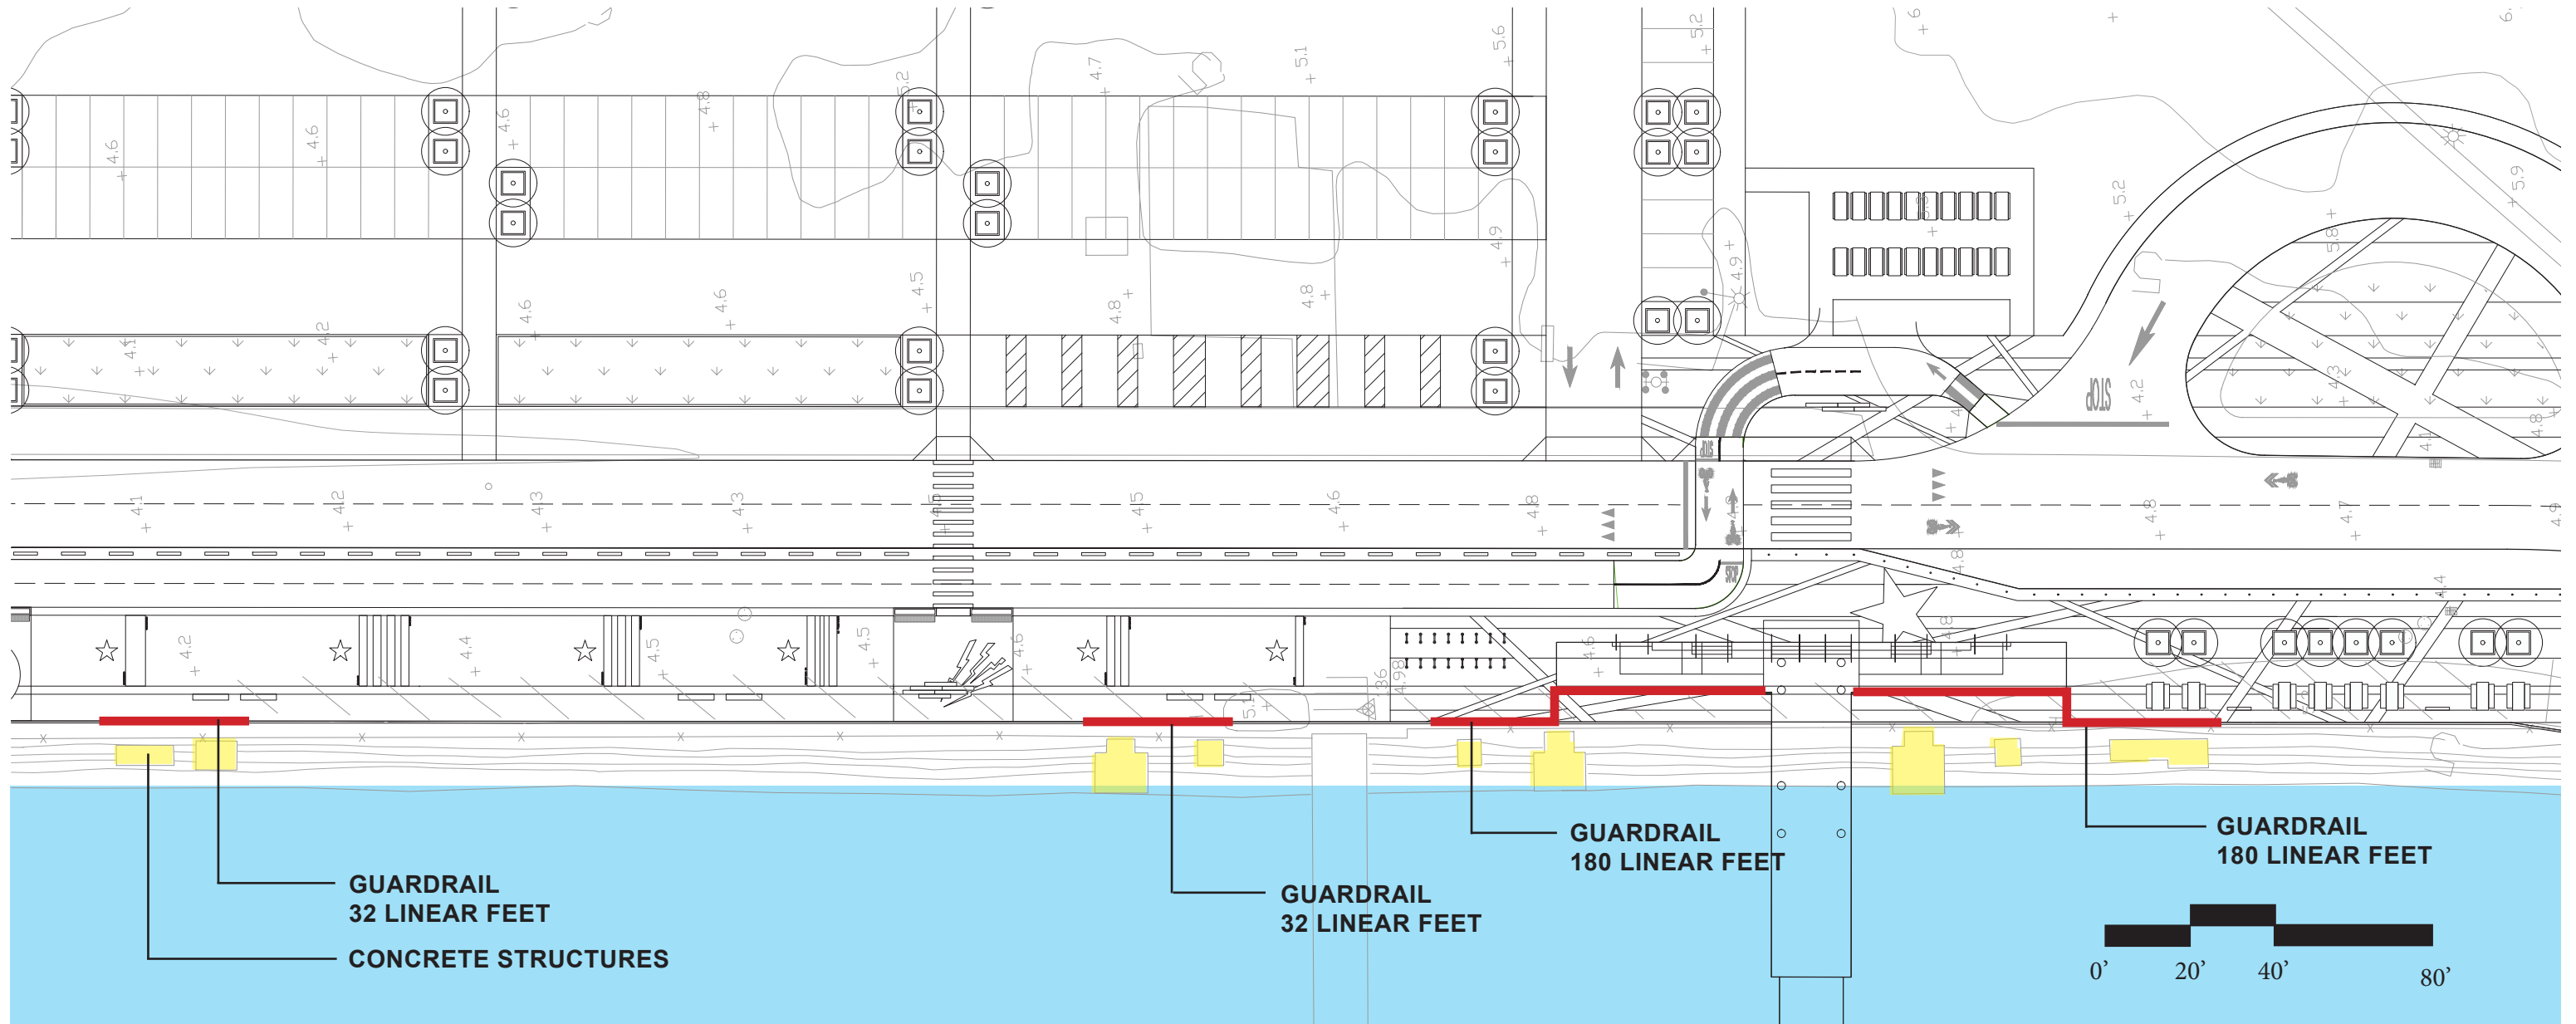



Ferry Terminal

Overall Lighting Plan




1 Single-headed Area Light at Parking Lot



2 Double-headed Area Light at Parking Lot




3 Sconce Mounted To Pier Structure

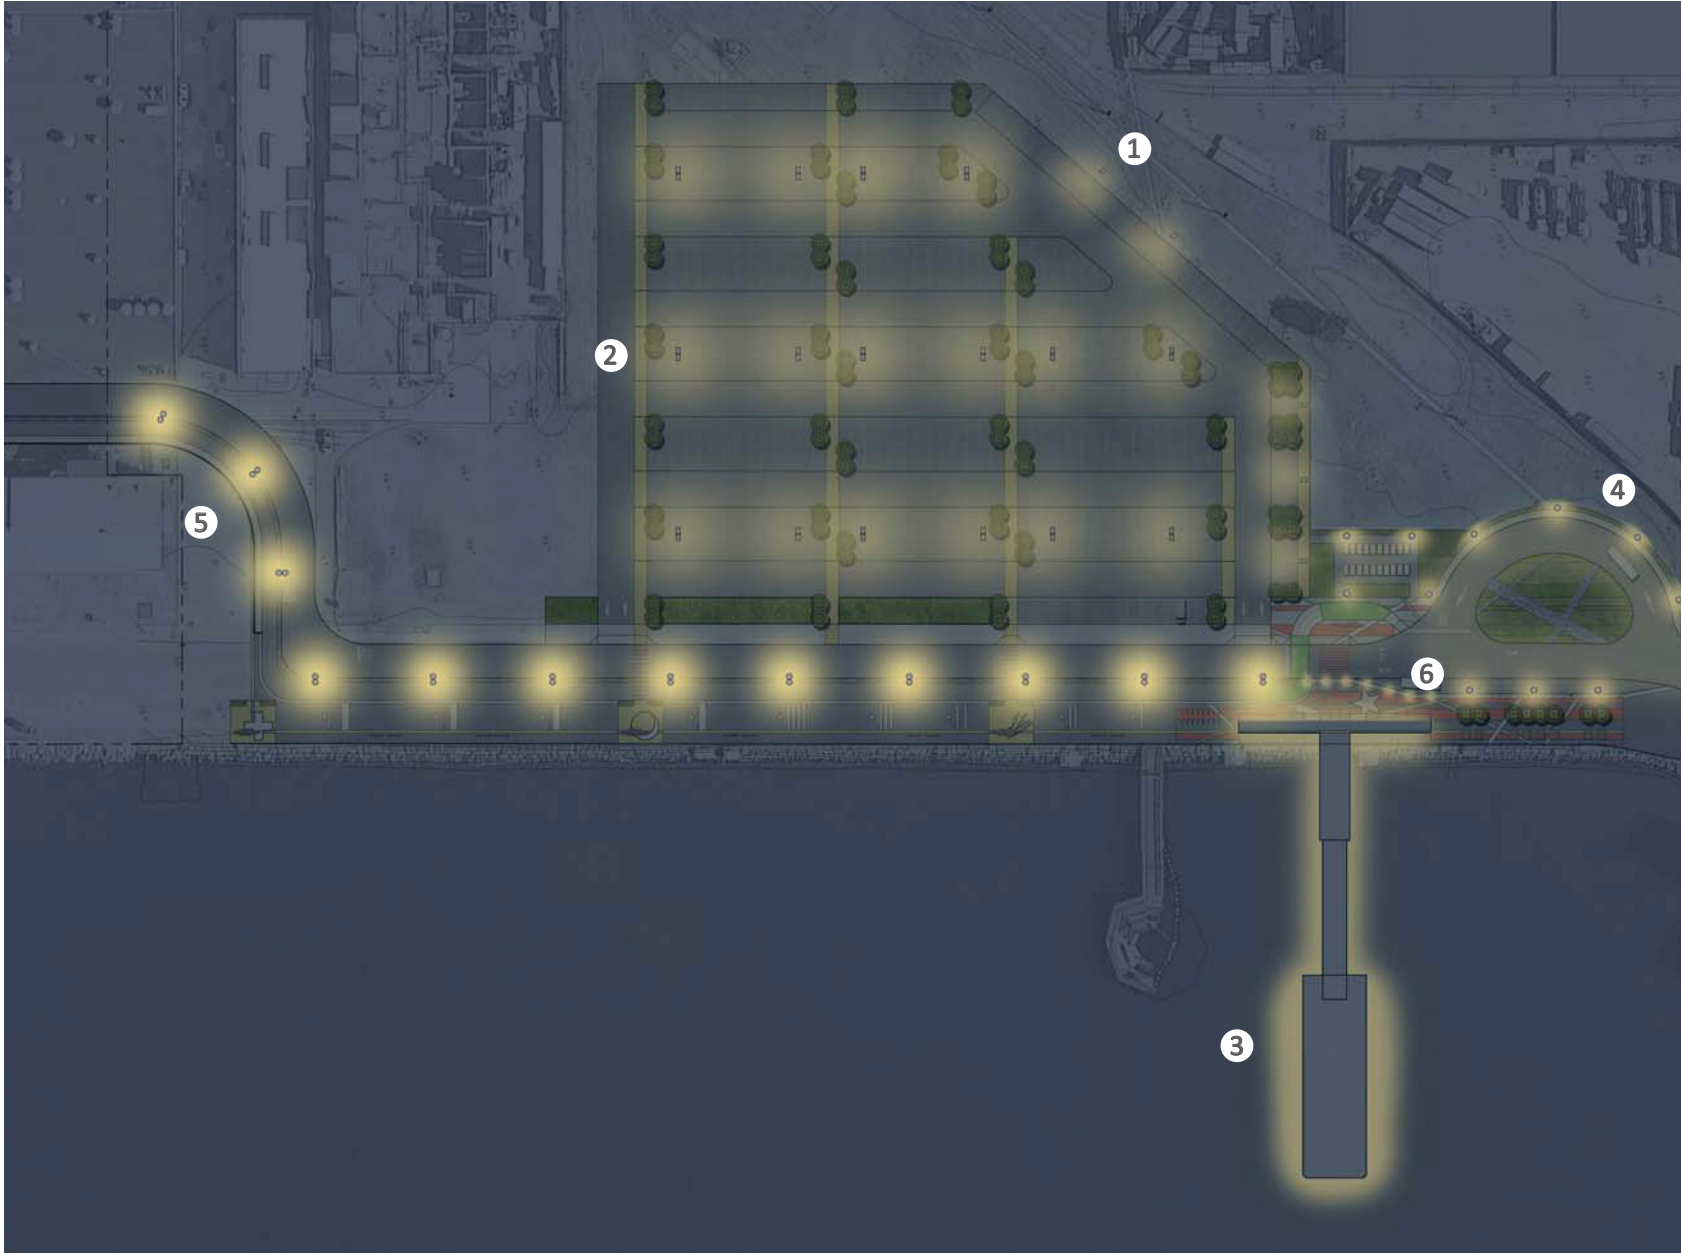

4 Area Light at Bus Turnaround



5 Double-headed Area Light Along Roadway

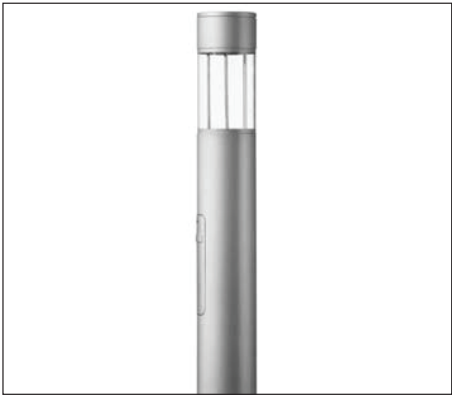

6 Illuminated Security Bollard at Ferry Terminal Plaza

Ferry Terminal

Fixture Images and Sections



Double-headed Area Light



Area Light




Double-headed Area Light




Single-headed Area Light



Illuminated Security Bollard

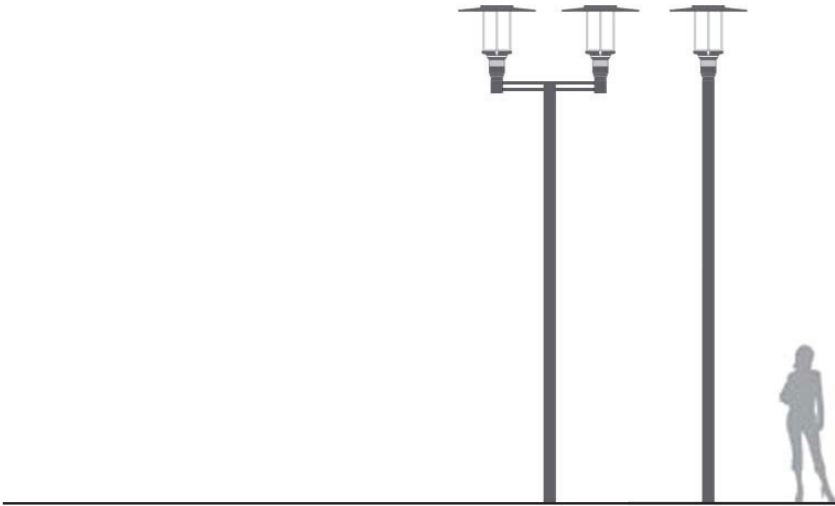

Roadway/ Bike Path/ Shoreline Pathway

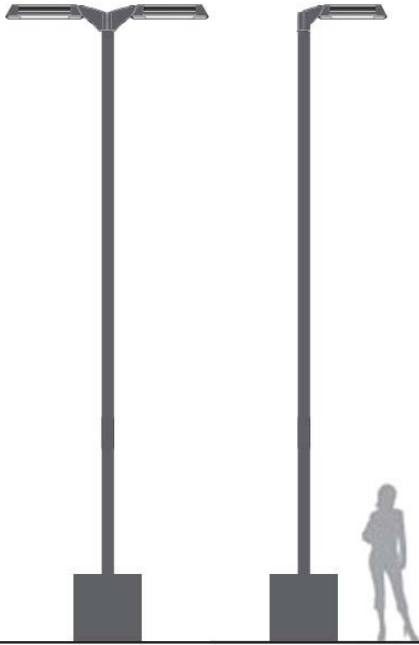

Parking Lot



Ferry Terminal Plaza