


**SHORT-TERM IMPROVEMENTS - OPTION 1**  
**CLASS II BIKE LANES**  
SCALE 1" = 40'

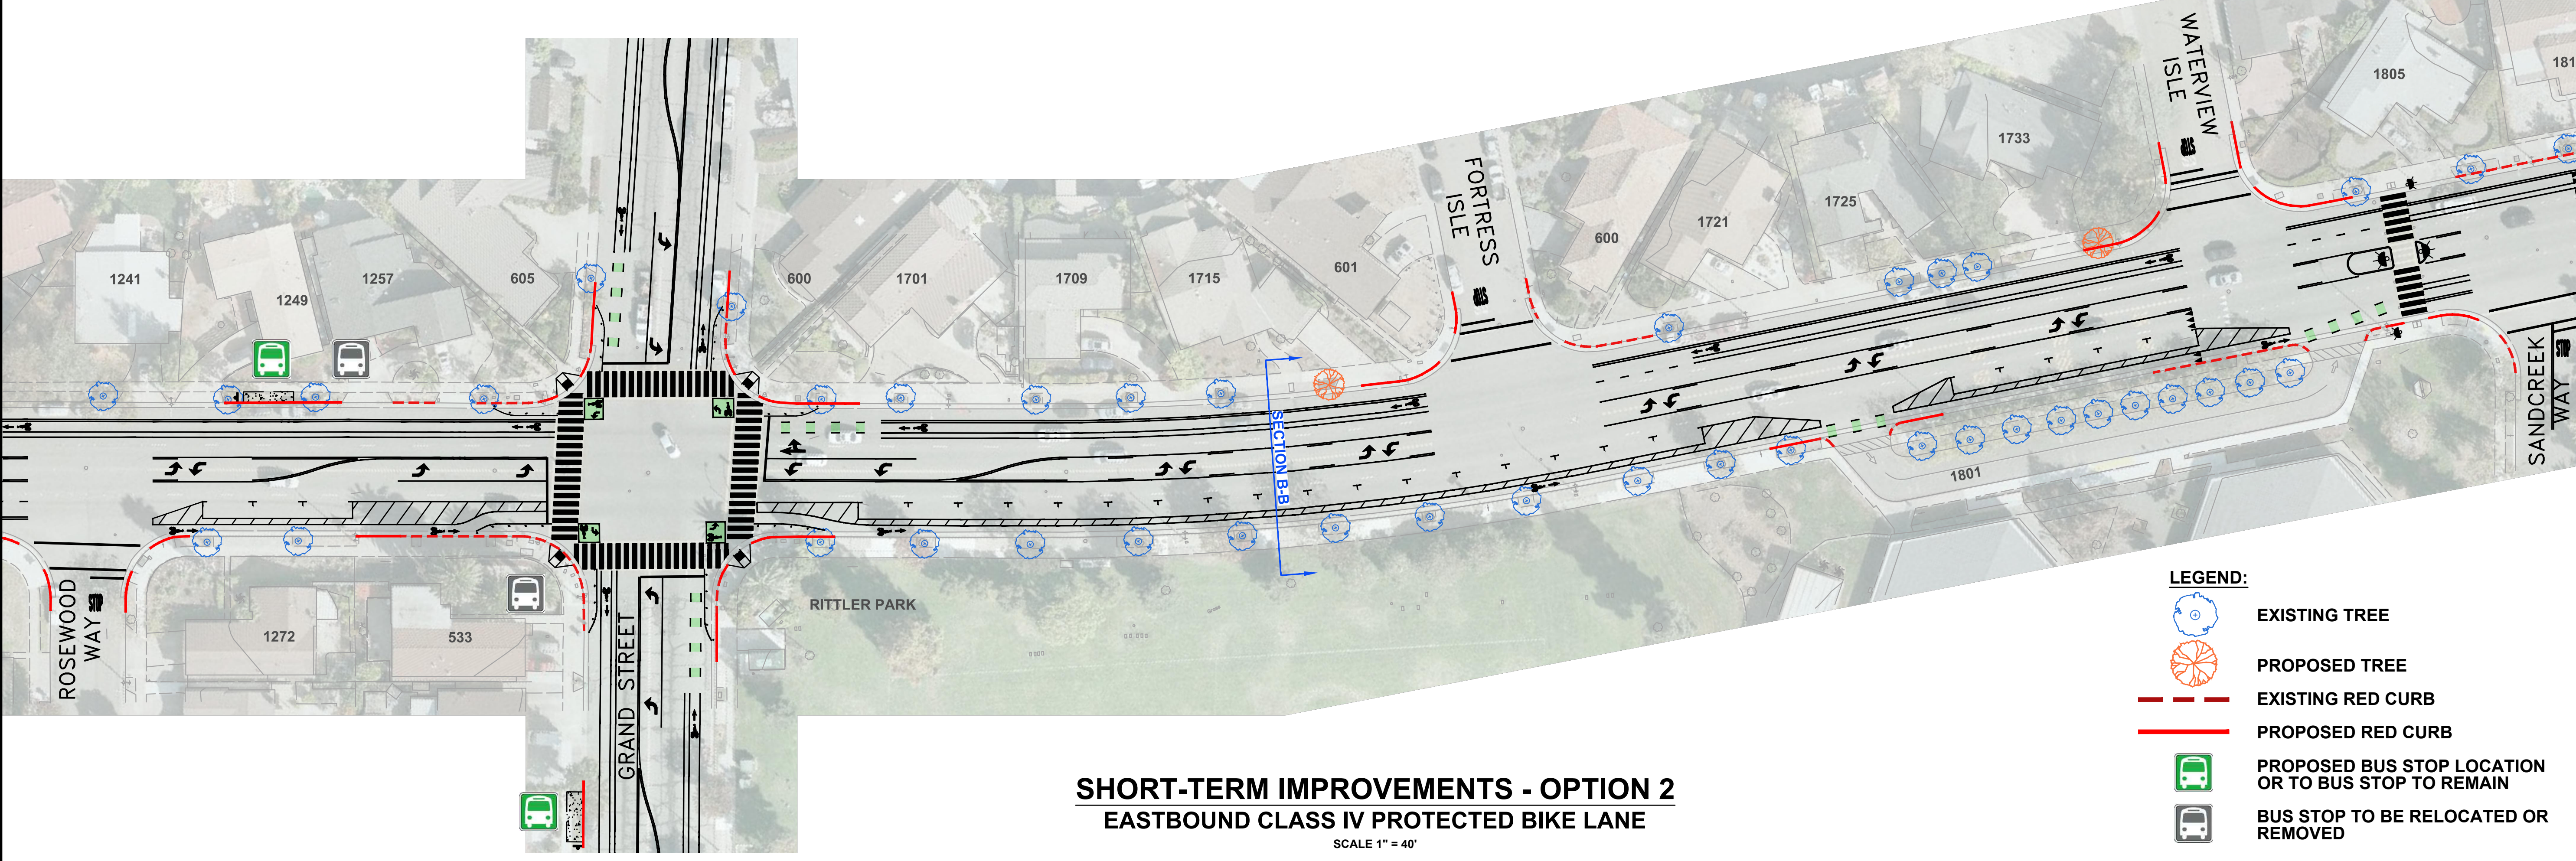


**SHORT-TERM IMPROVEMENTS - OPTION 2**  
**EASTBOUND CLASS IV PROTECTED BIKE LANE**  
SCALE 1" = 40'

- LEGEND:**
- EXISTING TREE
  - PROPOSED TREE
  - EXISTING RED CURB
  - PROPOSED RED CURB
  - PROPOSED BUS STOP LOCATION OR TO BUS STOP TO REMAIN
  - BUS STOP TO BE RELOCATED OR REMOVED

**CITY OF ALAMEDA**  
**OTIS DRIVE TRAFFIC CALMING AND SAFETY IMPROVEMENTS PROJECT**


NO.	REVISIONS	DESCRIPTION

DATE: MAY 2019    SCALE: AS NOTED  
PTC PROJECT NO.: 18044  
DRAWING: **P-1**  
SHEET NO.: **1 OF 3**

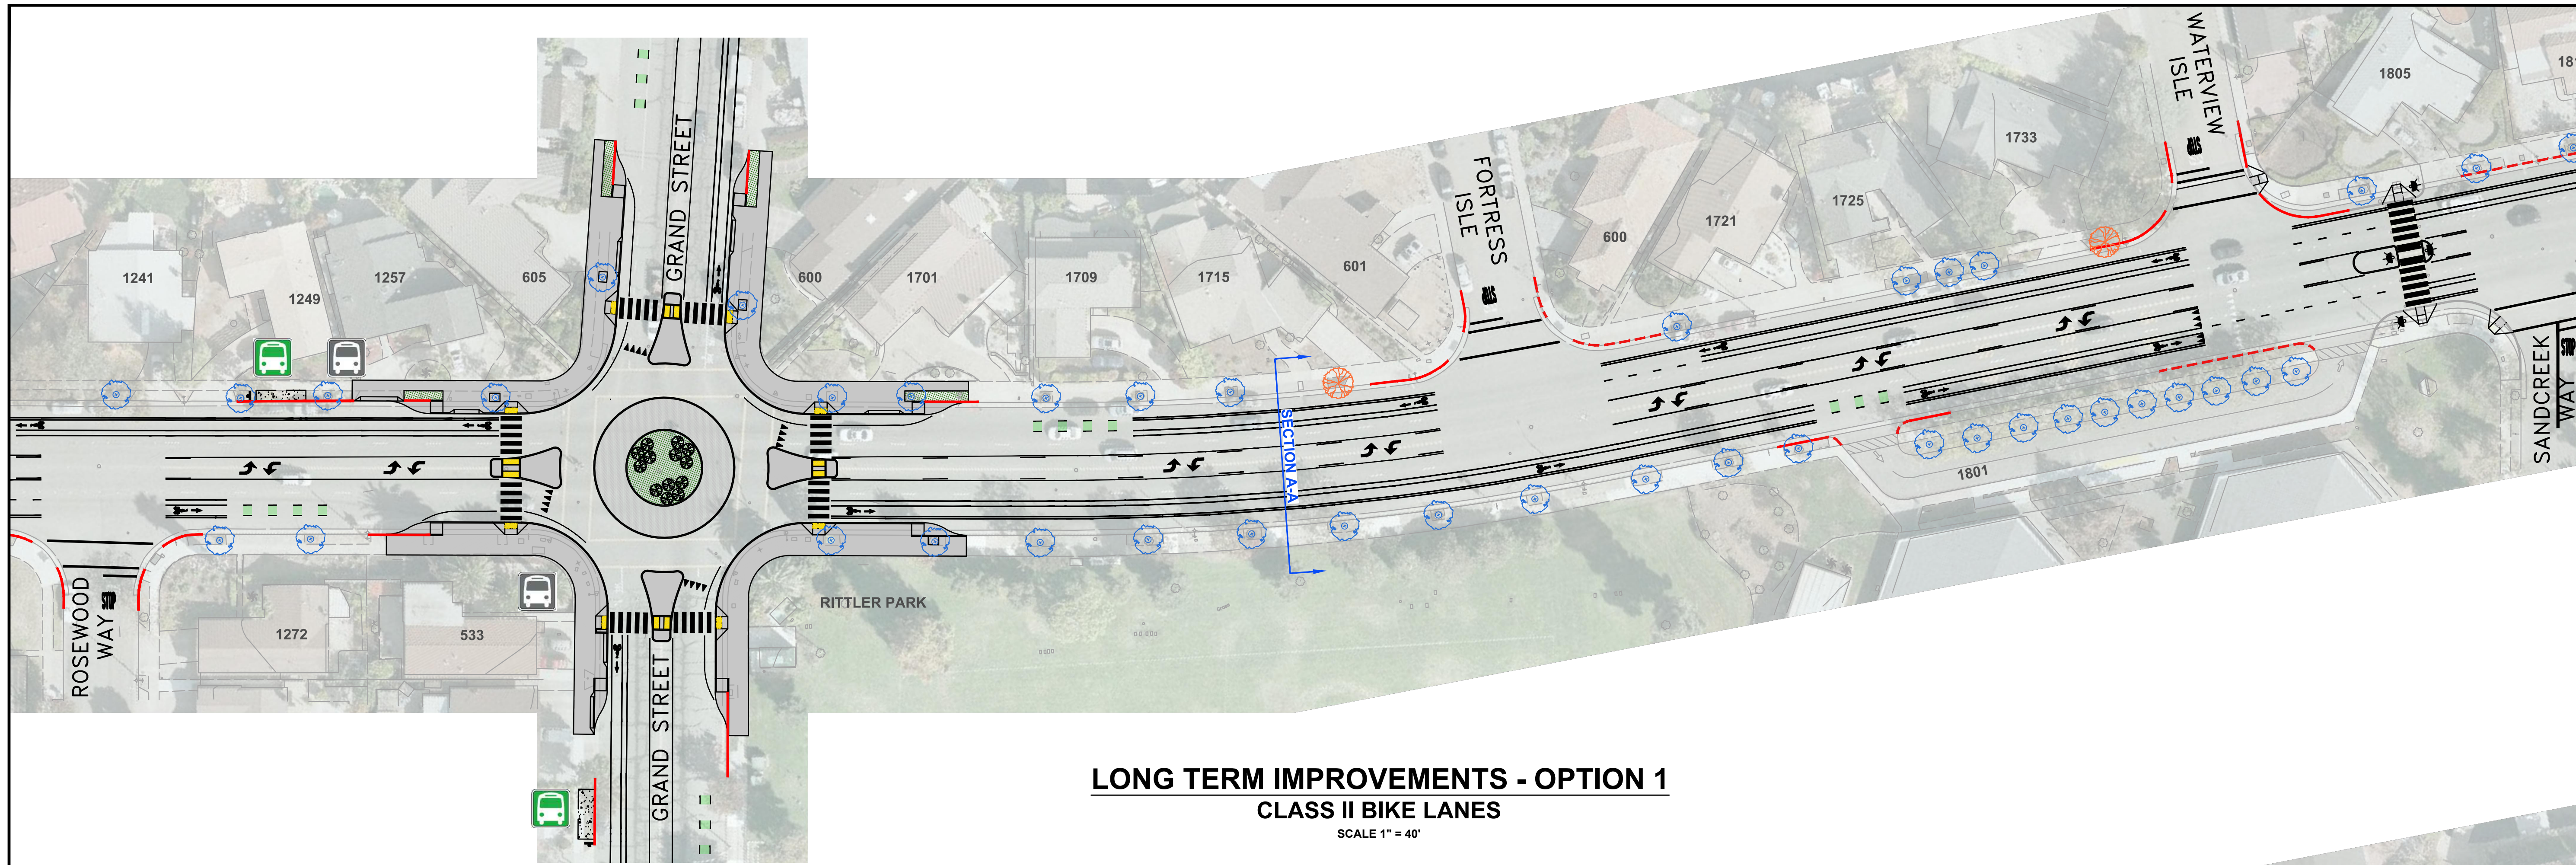





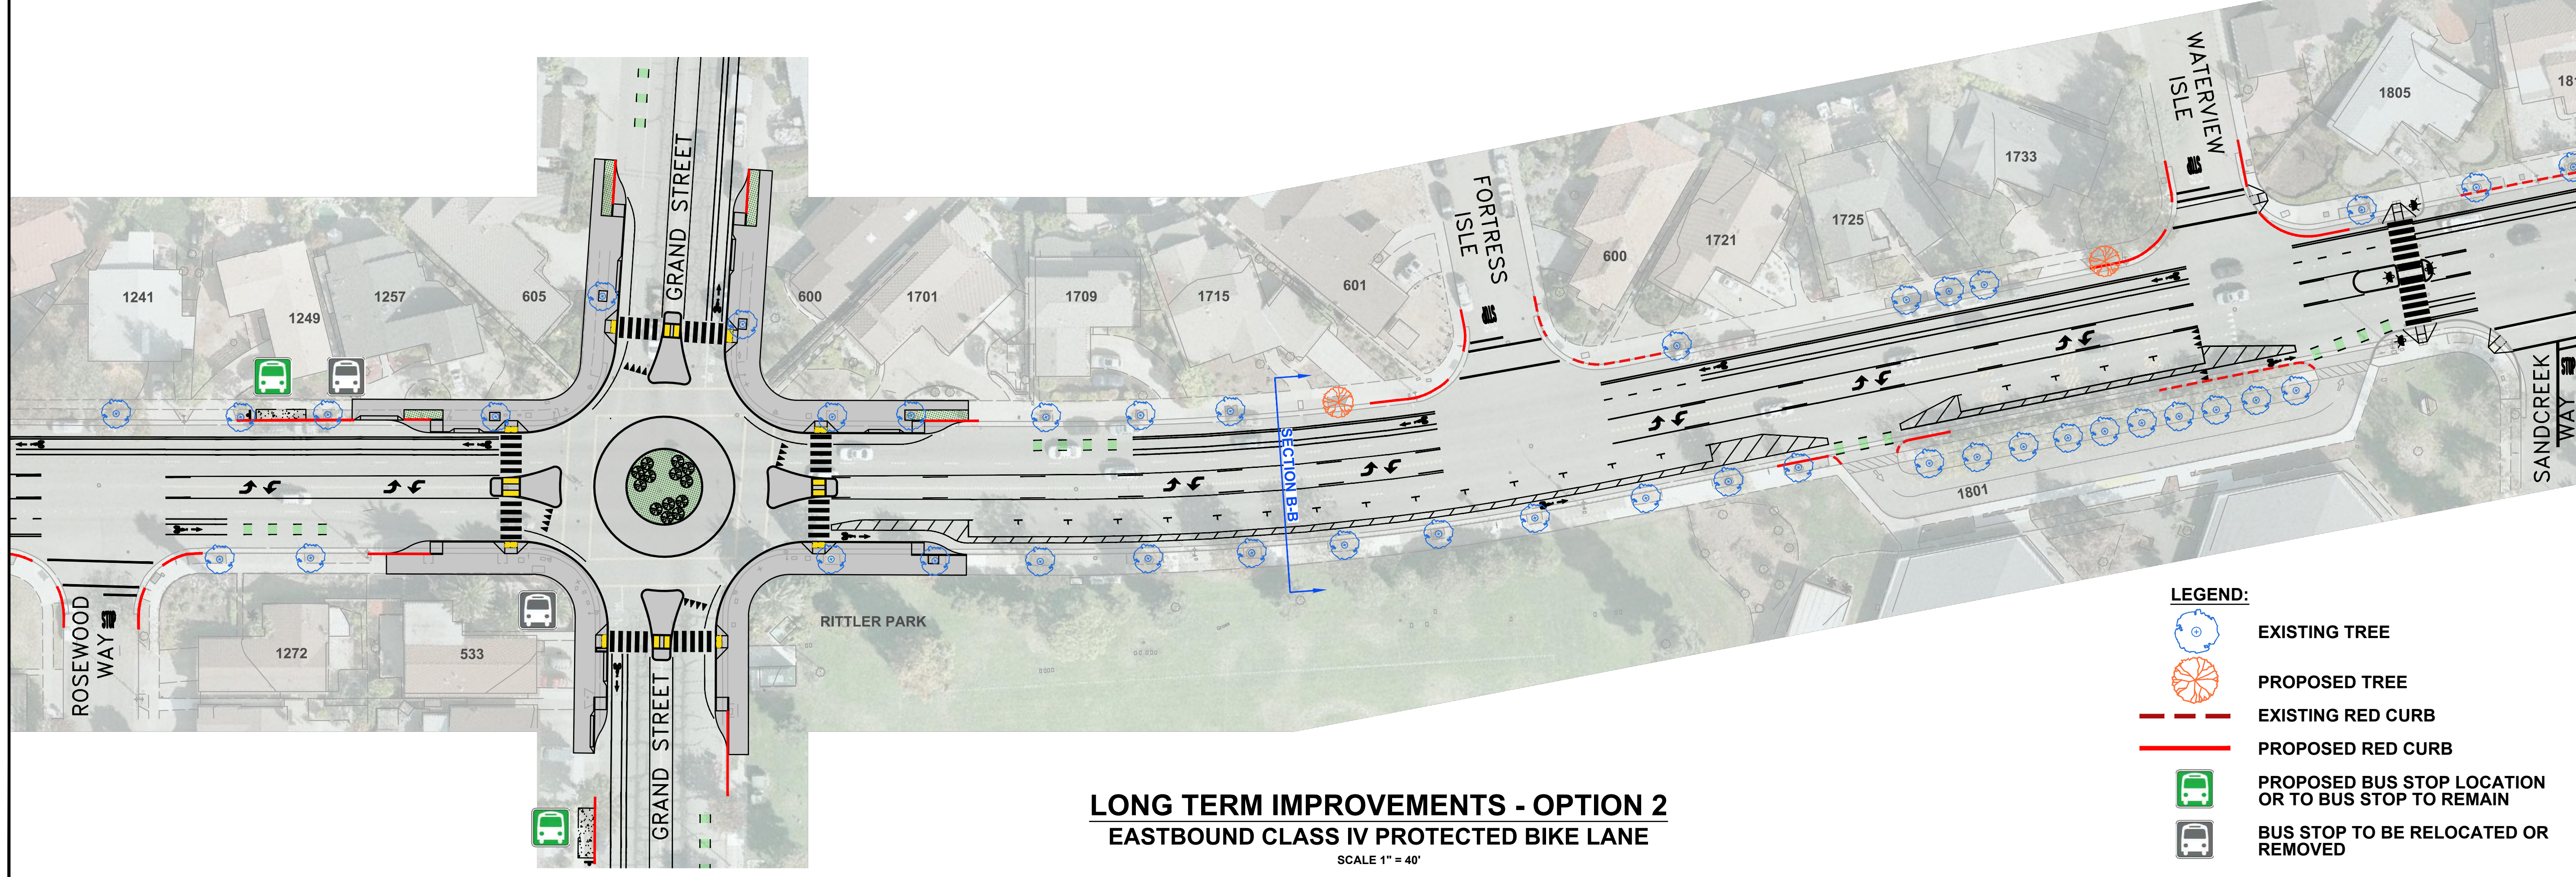

**LONG TERM IMPROVEMENTS - OPTION 1**  
**CLASS II BIKE LANES**

SCALE 1" = 40'



**LONG TERM IMPROVEMENTS - OPTION 2**  
**EASTBOUND CLASS IV PROTECTED BIKE LANE**

SCALE 1" = 40'

- LEGEND:**
-  EXISTING TREE
  -  PROPOSED TREE
  -  EXISTING RED CURB
  -  PROPOSED RED CURB
  -  PROPOSED BUS STOP LOCATION OR TO BUS STOP TO REMAIN
  -  BUS STOP TO BE RELOCATED OR REMOVED

**Parisi**  
 CSW DESIGN GROUP  
 1936 University Avenue, Suite 250  
 Berkeley, CA 94704  
 T. 510.343.6400  
 WWW.PARISI-ASSOCIATES.COM

DRAWN: AG/TE  
 DESIGNED: AG/TE  
 CHECKED: DP  
 APPROVED: DP


**CITY OF ALAMEDA**  
**OTIS DRIVE TRAFFIC CALMING AND SAFETY**  
**IMPROVEMENTS PROJECT**

NO.	DESCRIPTION

DATE: MAY 2019  
 SCALE: AS NOTED  
 PTC PROJECT NO.: 18044  
 DRAWING: P-2  
 SHEET NO.: 2 OF 3

**CLASS II WITH BUFFER OPTION**


(LOOKING EASTBOUND)

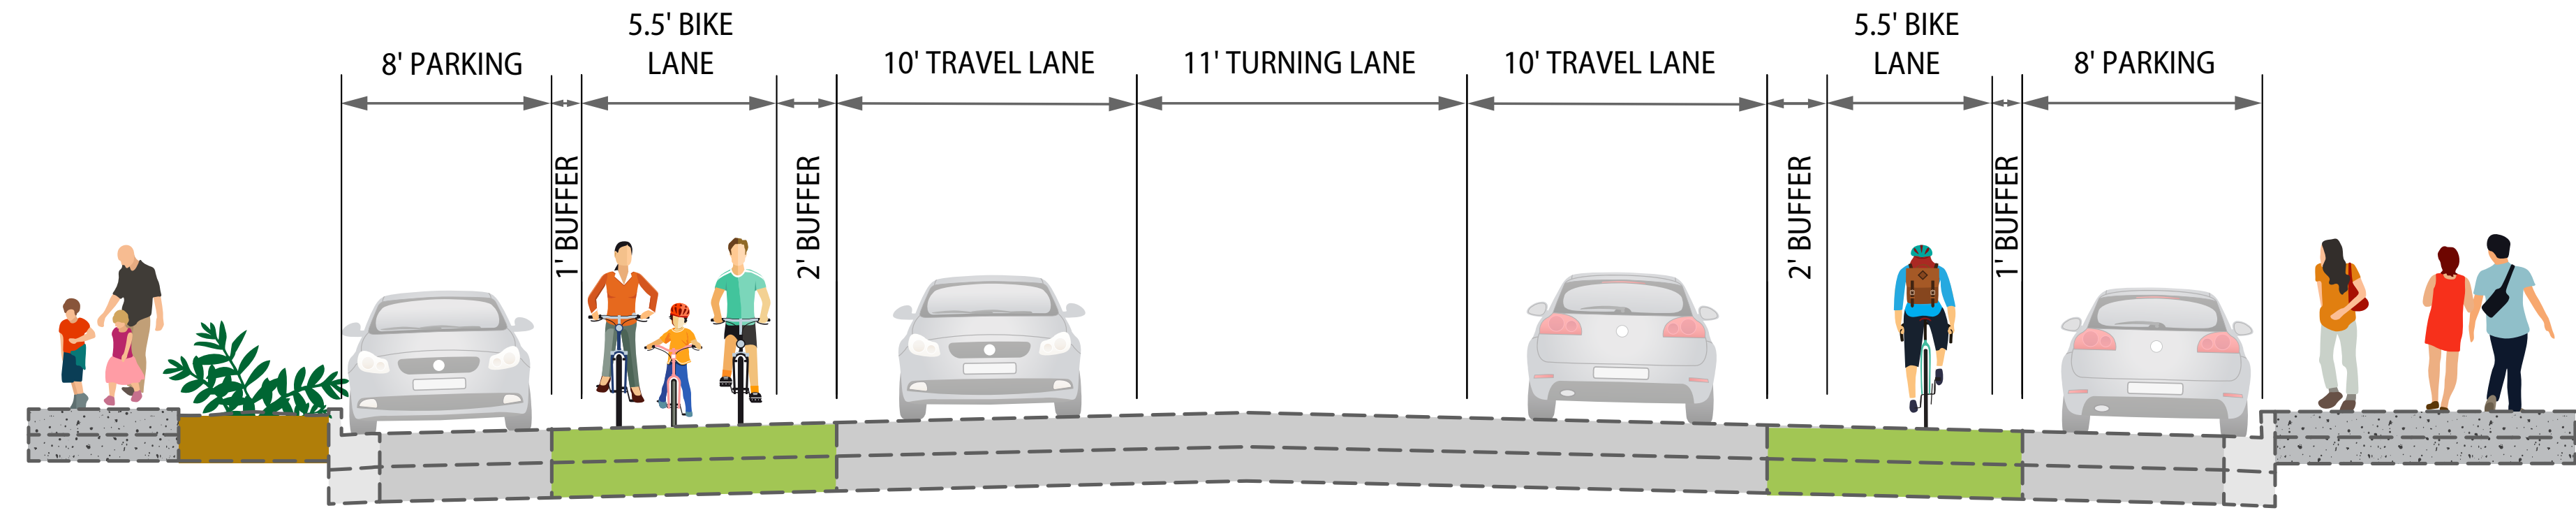

SECTION A-A

**EASTBOUND CLASS IV OPTION**

(LOOKING EASTBOUND)

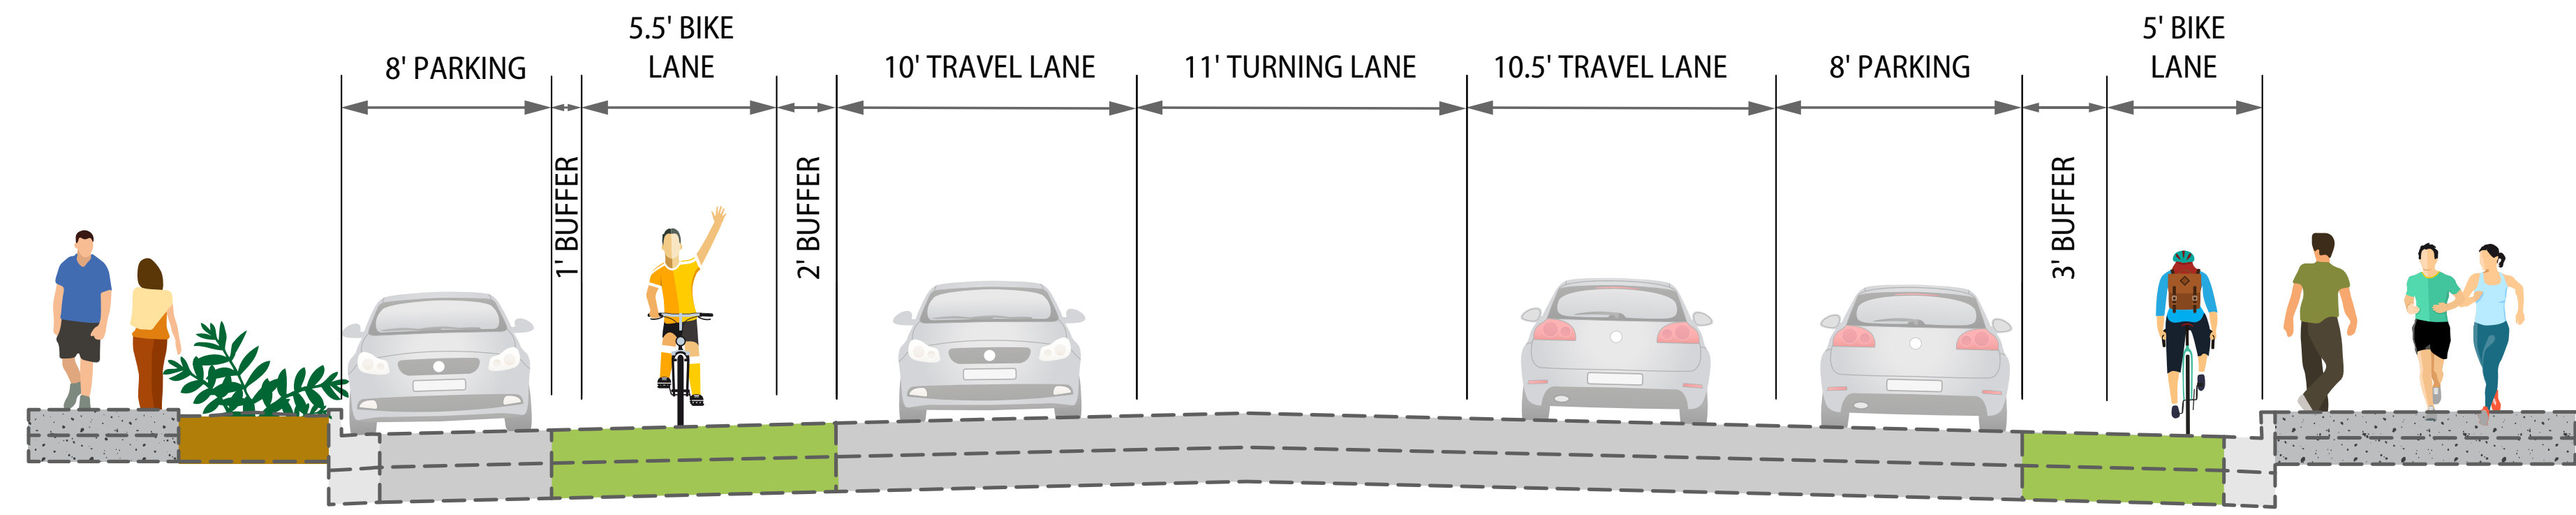

SECTION B-B

**CITY OF ALAMEDA  
OTIS DRIVE TRAFFIC CALMING AND SAFETY  
IMPROVEMENTS PROJECT**

NO.	REVISIONS	DESCRIPTION

DATE: MAY 2019      SCALE: AS NOTED

PTC PROJECT NO.: 18044

DRAWING: **P-3**

SHEET NO.: **3 OF 3**