


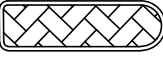






LEGEND

-  14' TWO-WAY BIKEWAY
-  NEW AMENITY ZONE
-  INSTALL CONCRETE WITH ADA MODIFICATIONS
-  NEW RAISED CONCRETE MEDIAN ISLAND
-  NEW RRFB ASSEMBLY
-  EXISTING RRFB ASSEMBLY




CONCEPTUAL
NOT FOR CONSTRUCTION

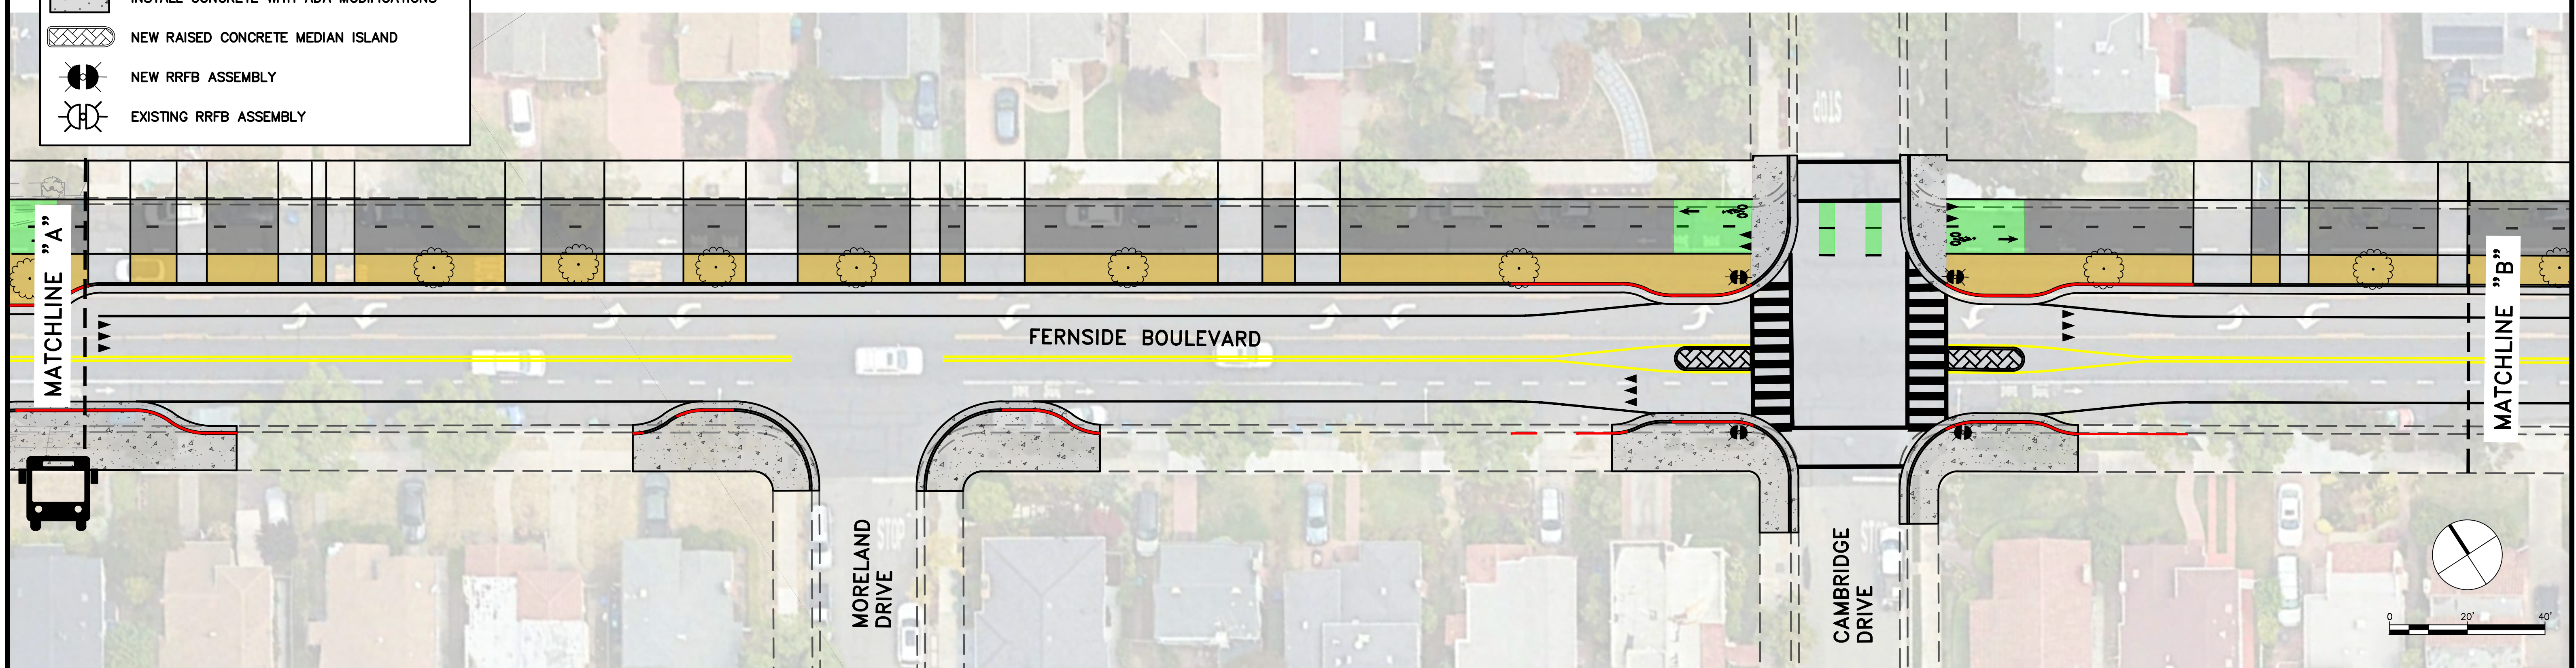

Know what's below.
Call before you dig.

6-A Exhibit 6
Transportation Commission Meeting
November 20, 2024




Parametrix


DRAWN: VM, AD CHECKED: BA ADDRESS: 6001 Shellmound St, Ste 500 Emeryville, CA 94608 (510) 343-6400
DESIGNED: VM APPROVED: AG

CITY OF ALAMEDA
FERNside BOULEVARD TRAFFIC CALMING - LONG TERM
FERNside BOULEVARD FROM TILDEN WAY TO CAMBRIDGE DRIVE

REVISIONS		DATE	SCALE
NO.	DESCRIPTION	11/12/2024	1" = 20'
		PMX PROJECT NO. 474-8939-004	
		DRAWING P-1	
		SHEET NO. 1 OF 7	

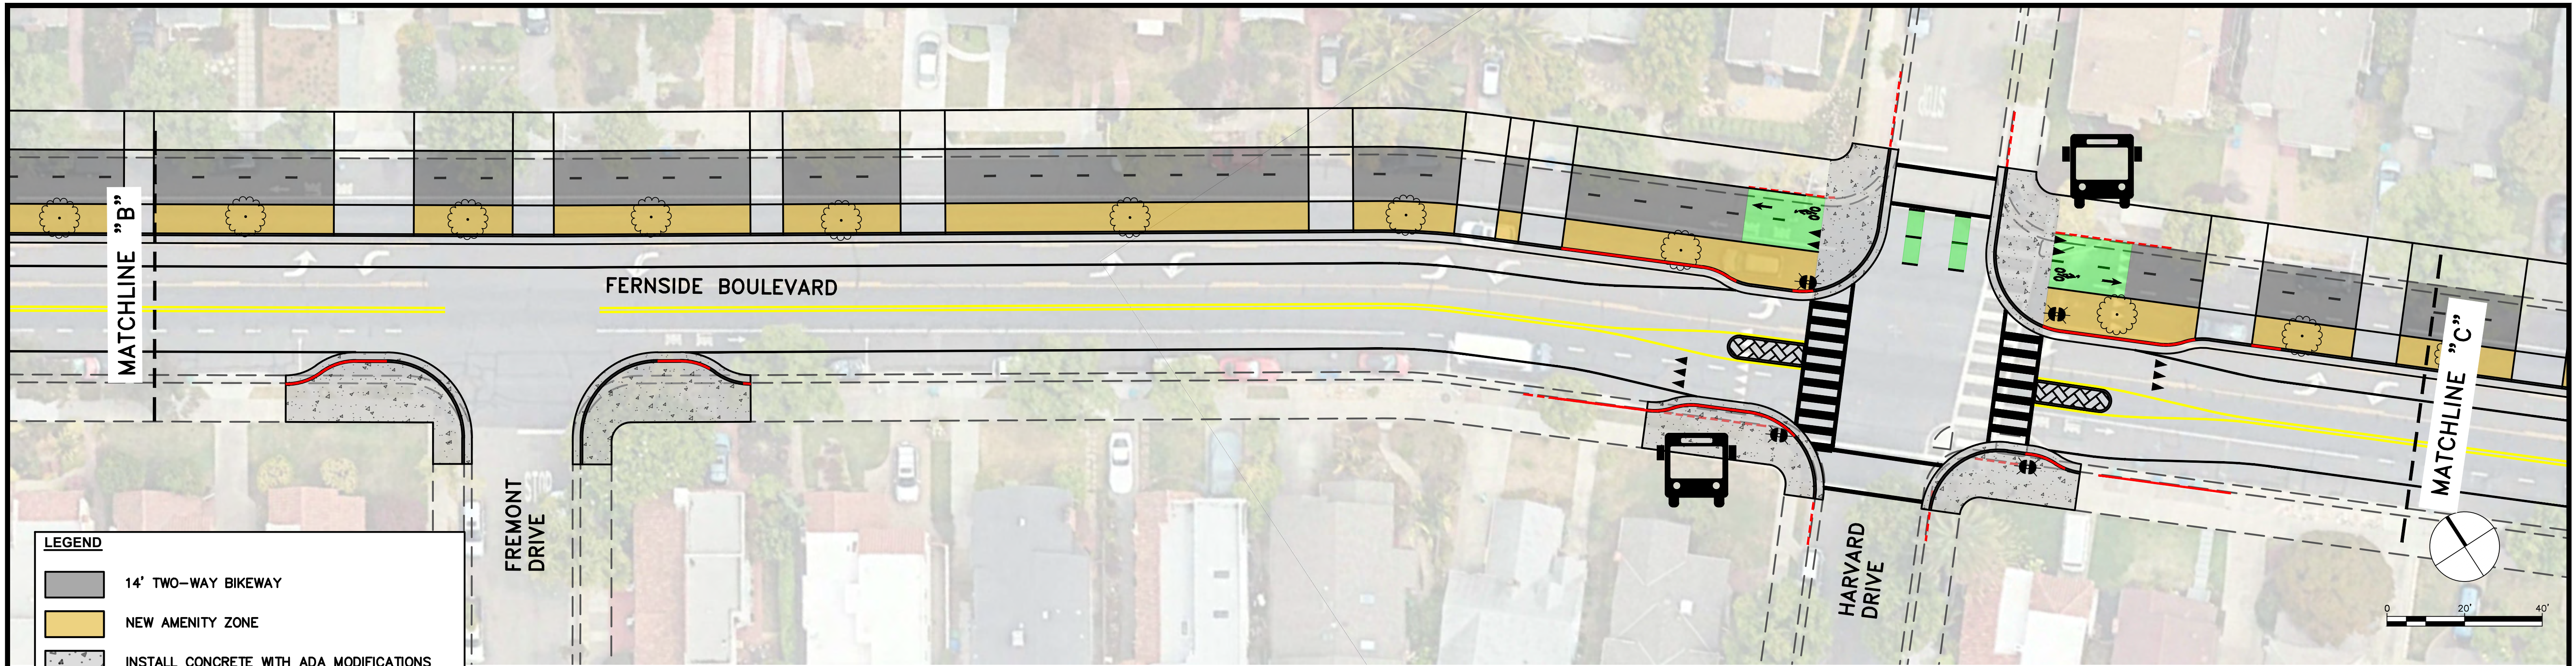

- LEGEND**
- 14' TWO-WAY BIKEWAY
 - NEW AMENITY ZONE
 - INSTALL CONCRETE WITH ADA MODIFICATIONS
 - NEW RAISED CONCRETE MEDIAN ISLAND
 - NEW RRFB ASSEMBLY
 - EXISTING RRFB ASSEMBLY

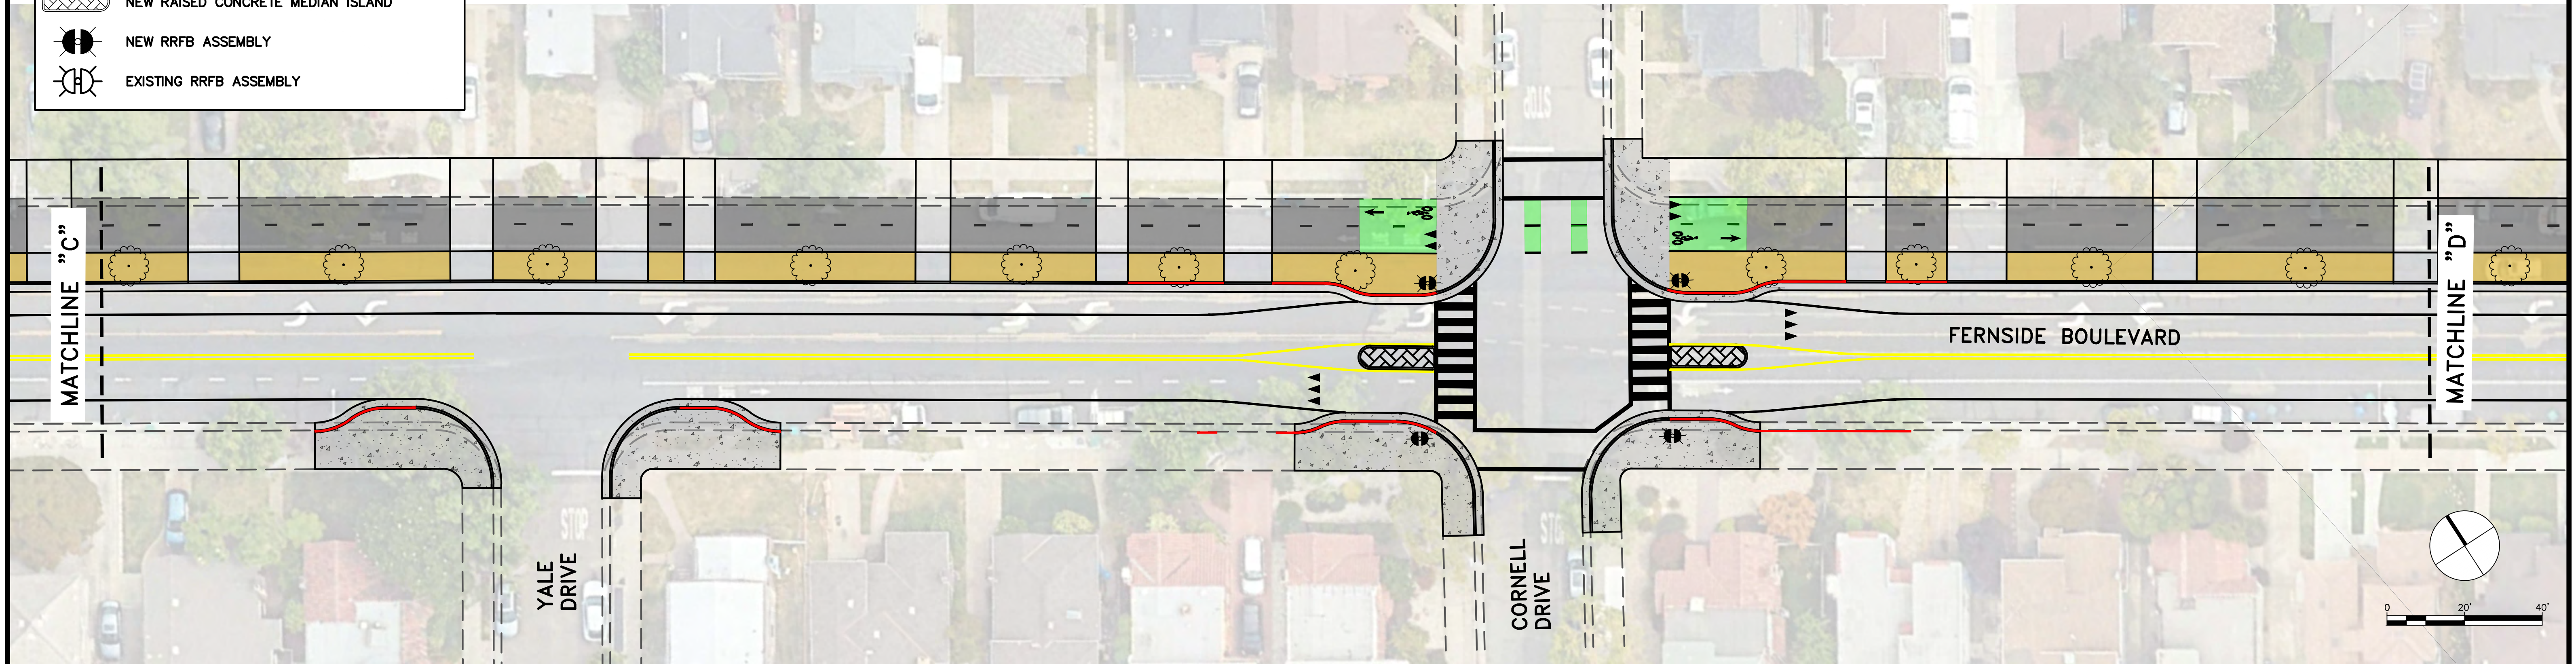


CONCEPTUAL
NOT FOR CONSTRUCTION

Parametrix




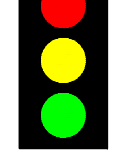
DRAWN: VM, AD CHECKED: BA ADDRESS: 6001 Shellmound St, Ste 500
Emeryville, CA 94608
DESIGNED: VM APPROVED: AG (510) 343-6400

CITY OF ALAMEDA
FERNSIDE BOULEVARD TRAFFIC CALMING - LONG TERM
FERNSIDE BOULEVARD FROM FREMONT DRIVE TO CORNELL DRIVE

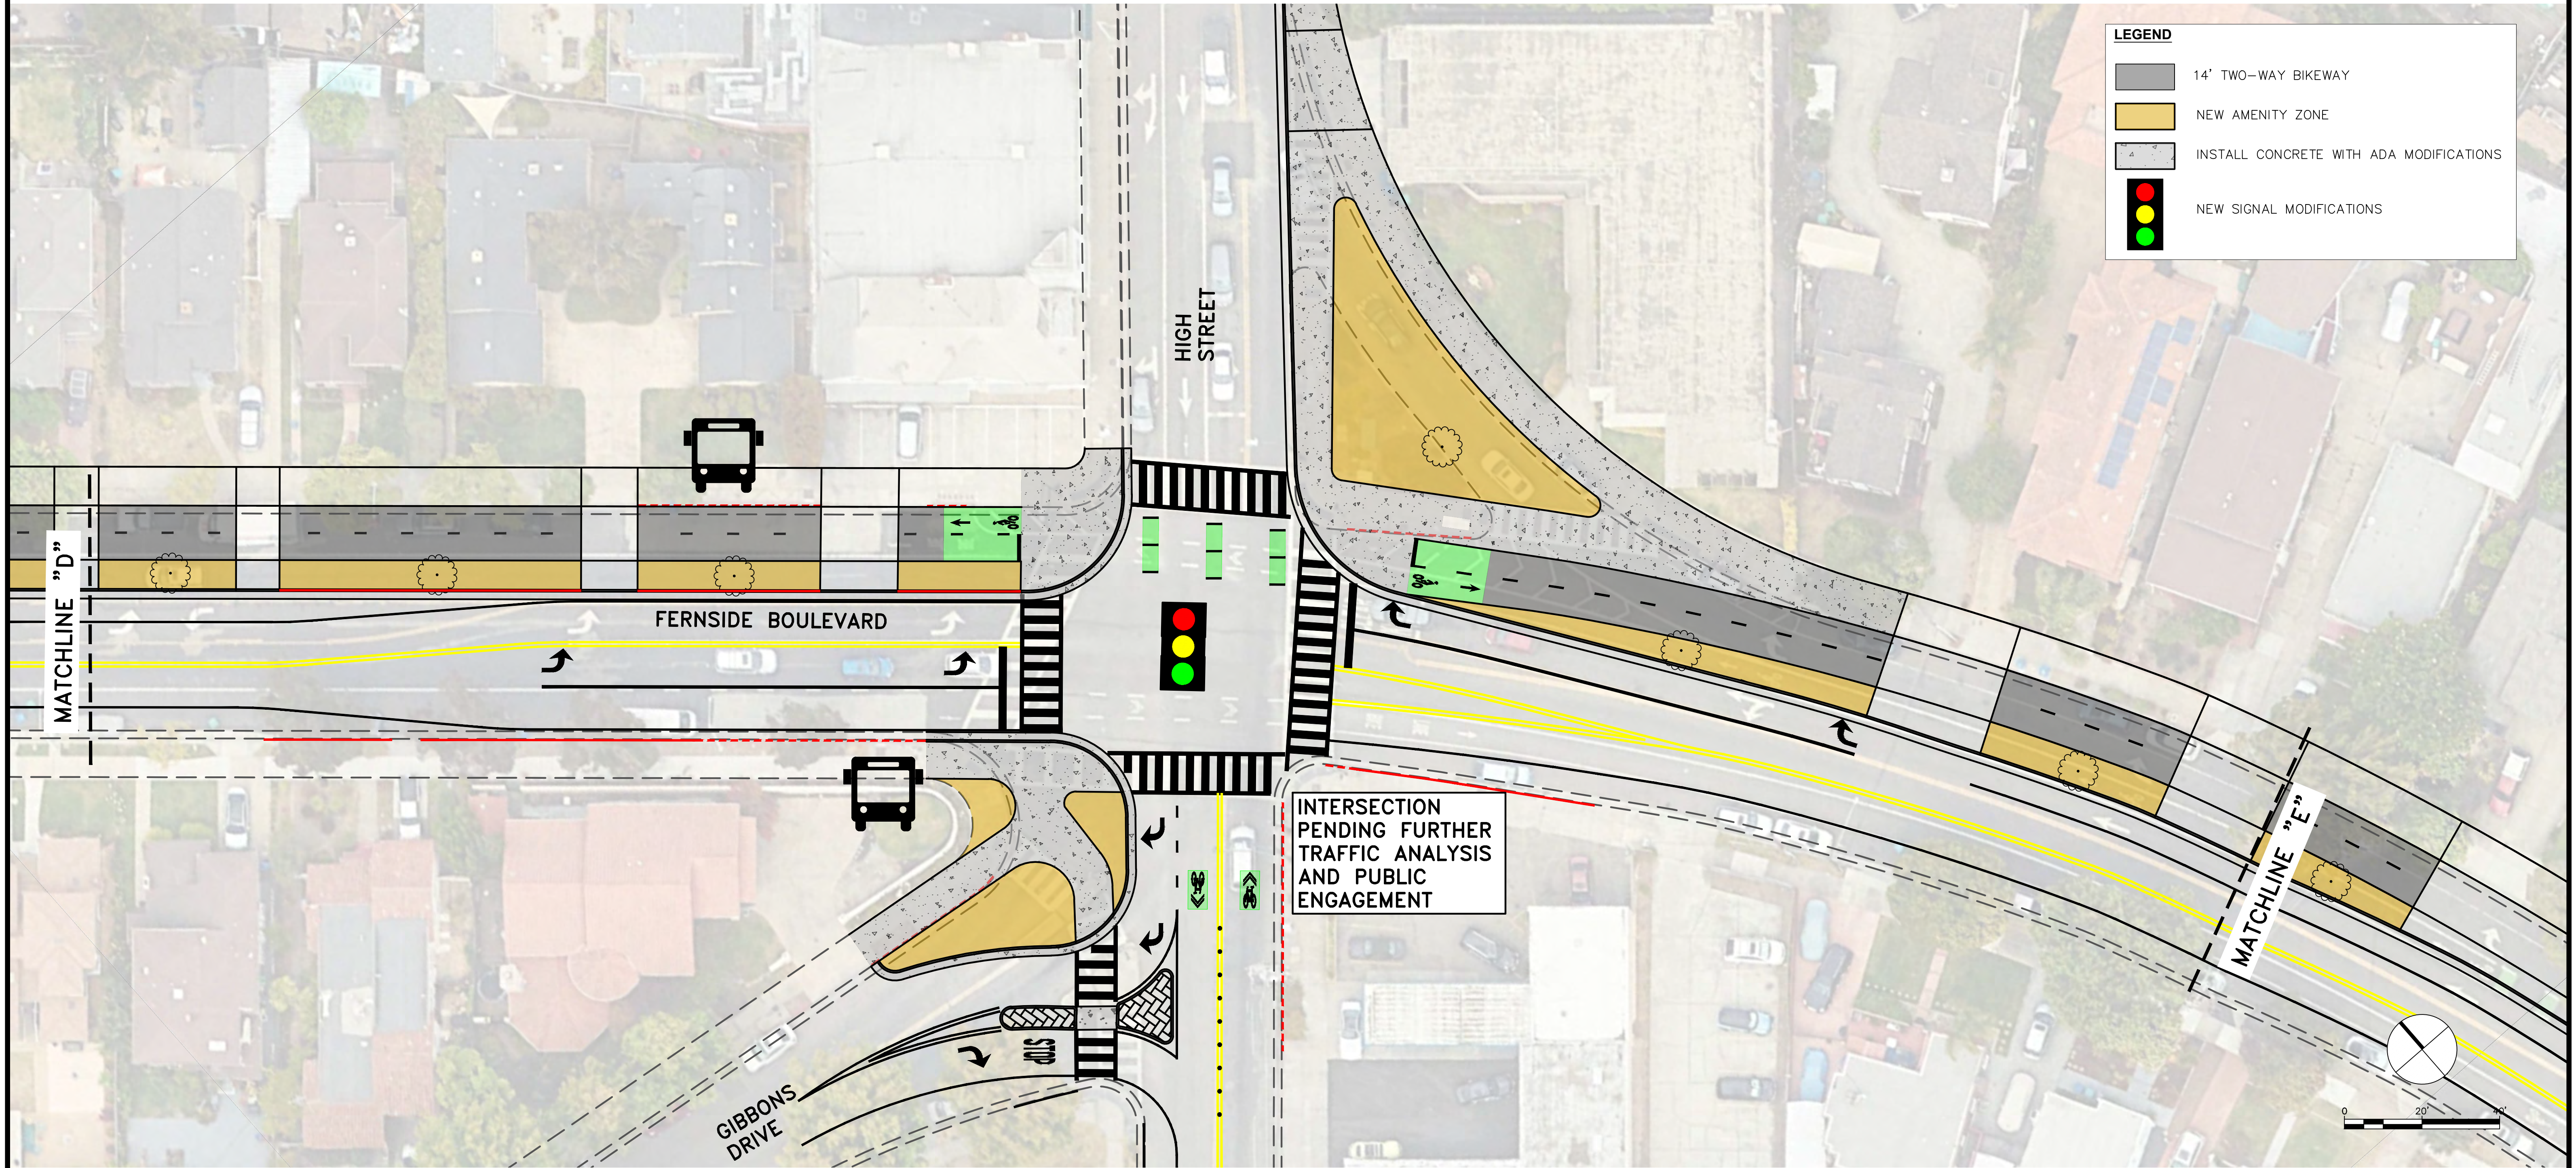REVISIONS		DATE	SCALE
NO.	DESCRIPTION	11/12/2024	1" = 20'
		PMX PROJECT NO. 474-8939-004	
		DRAWING P-2	
		SHEET NO. 2 OF 7	




LEGEND

-  14' TWO-WAY BIKEWAY
-  NEW AMENITY ZONE
-  INSTALL CONCRETE WITH ADA MODIFICATIONS
-  NEW SIGNAL MODIFICATIONS

INTERSECTION PENDING FURTHER TRAFFIC ANALYSIS AND PUBLIC ENGAGEMENT

CONCEPTUAL
NOT FOR CONSTRUCTION







Know what's below.
Call before you dig.


Parametrix

DRAWN: VM, AD CHECKED: BA ADDRESS: 6001 Shellmound St, Ste 500 Emeryville, CA 94608 (510) 343-6400
DESIGNED: VM APPROVED: AG

CITY OF ALAMEDA
FERNSIDE BOULEVARD TRAFFIC CALMING - LONG TERM
FERNSIDE BOULEVARD / HIGH STREET INTERSECTION


REVISIONS		DATE	SCALE
		11/12/2024	1" = 20'
			
			
			
NO.	DESCRIPTION		

PMX PROJECT NO. 474-8939-004
DRAWING **P-3**
SHEET NO. **3 OF 7**

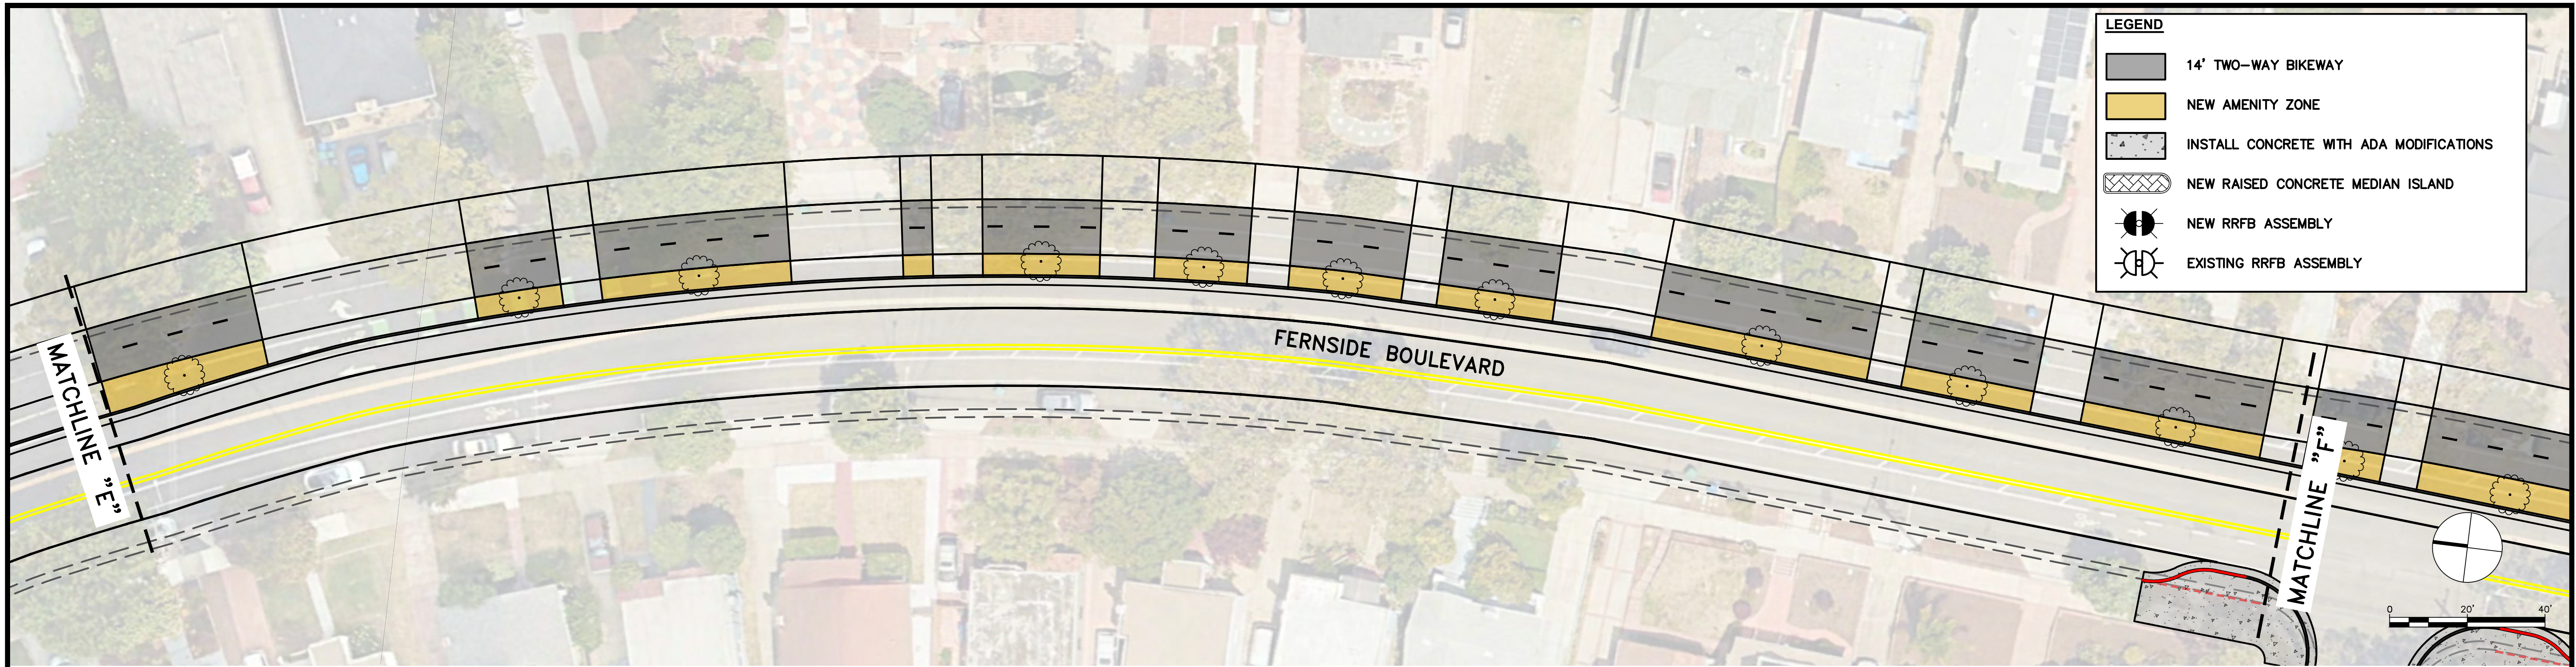

LEGEND

- 14' TWO-WAY BIKEWAY
- NEW AMENITY ZONE
- INSTALL CONCRETE WITH ADA MODIFICATIONS
- NEW RAISED CONCRETE MEDIAN ISLAND
- NEW RRFB ASSEMBLY
- EXISTING RRFB ASSEMBLY

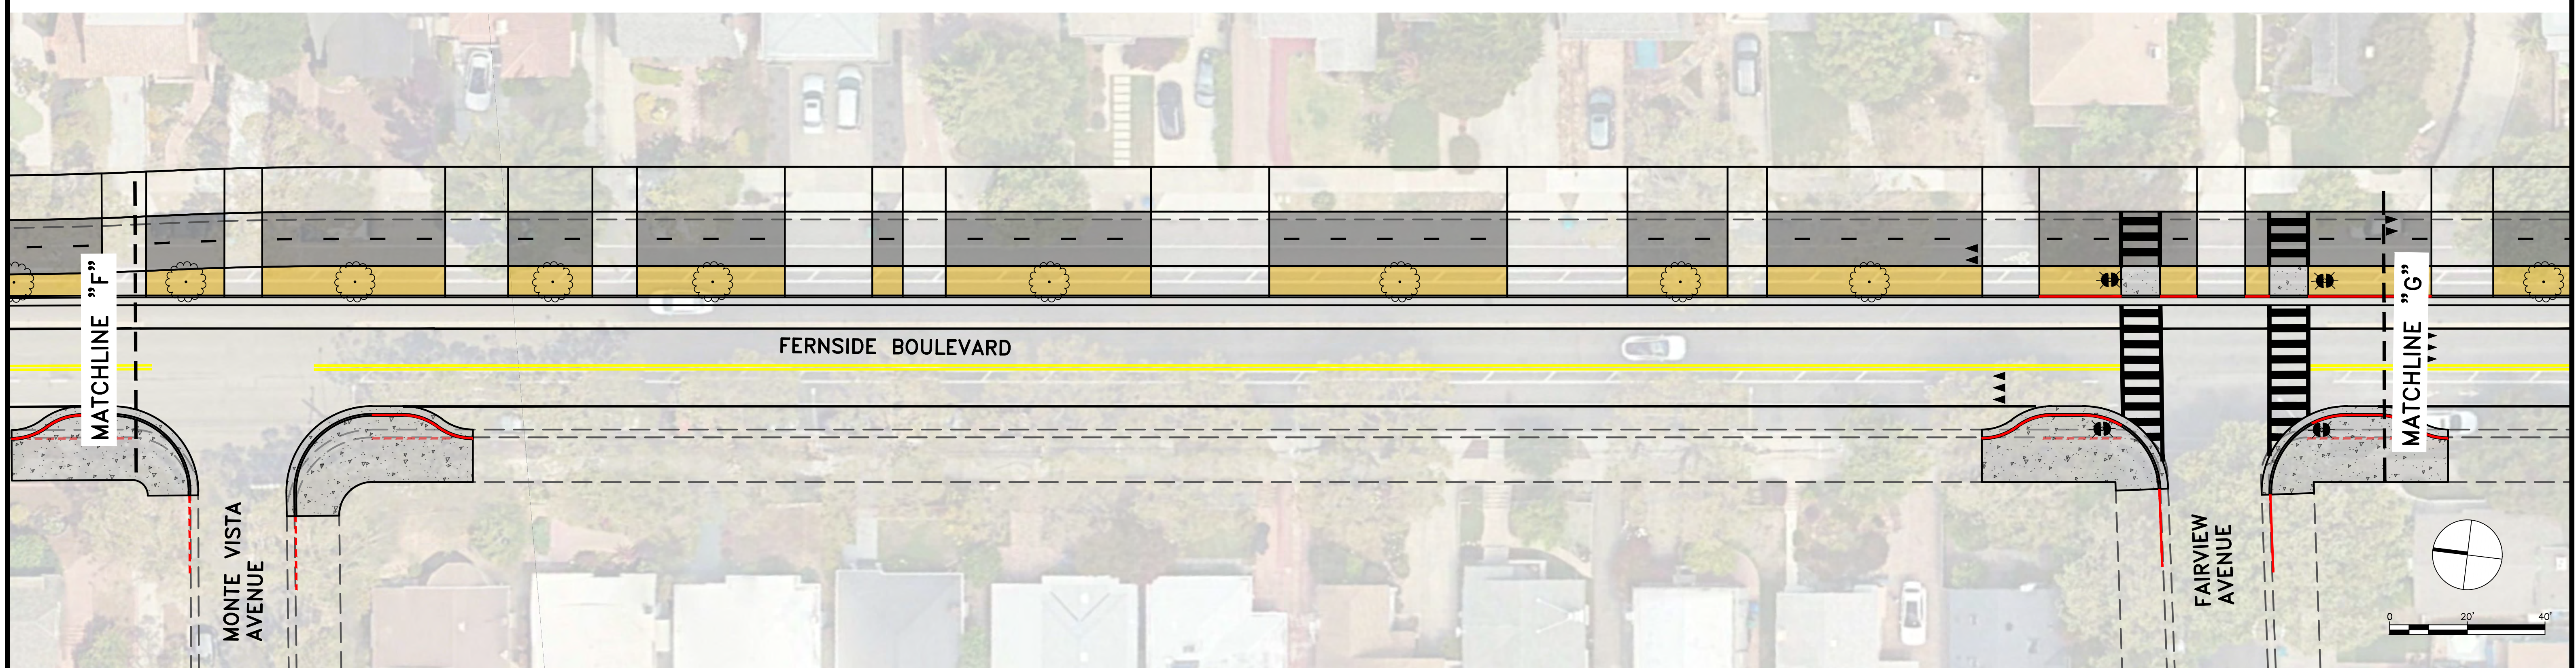

CONCEPTUAL
NOT FOR CONSTRUCTION



Know what's below.
Call before you dig.

Parametrix

DRAWN: VM, AD CHECKED: BA ADDRESS: 6001 Shellmound St, Ste 500
 Emeryville, CA 94608
 DESIGNED: VM APPROVED: AG (510) 343-6400

CITY OF ALAMEDA
FERNSIDE BOULEVARD TRAFFIC CALMING - LONG TERM
FERNSIDE BOULEVARD FROM EAST OF HIGH STREET TO FAIRVIEW AVENUE

REVISIONS		DATE	SCALE
NO.	DESCRIPTION	11/12/2024	1" = 20'
		PMX PROJECT NO. 474-8939-004	
		DRAWING P-4	
		SHEET NO. 4 OF 7	

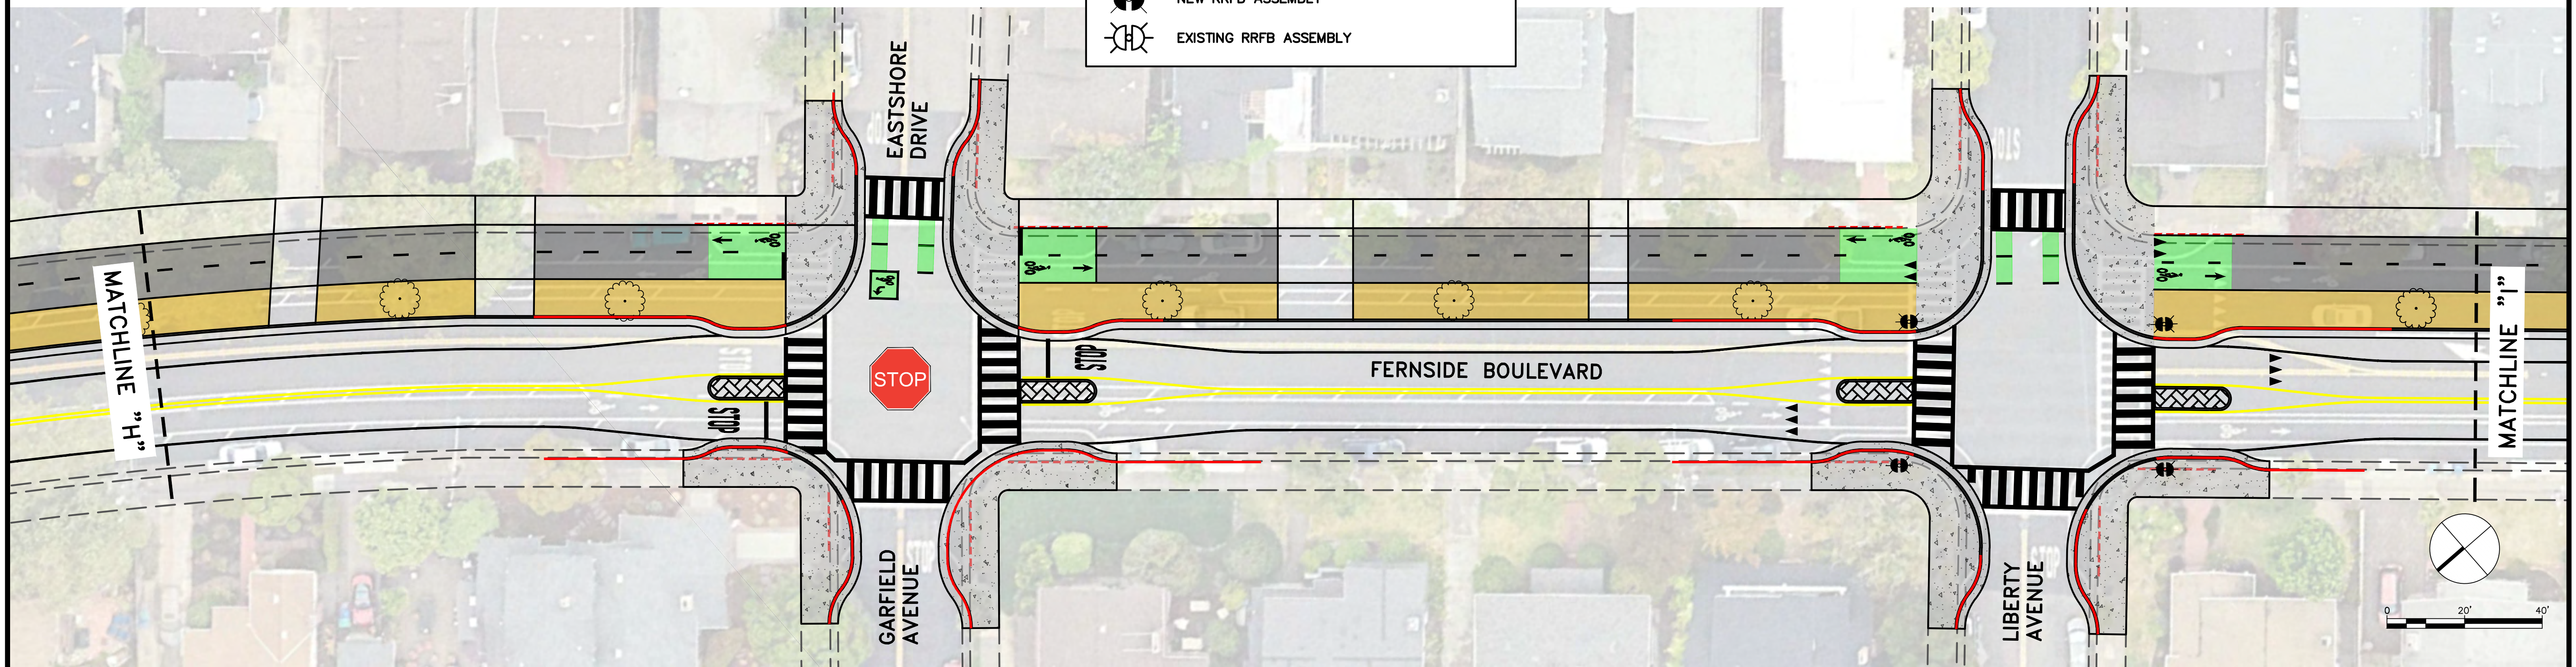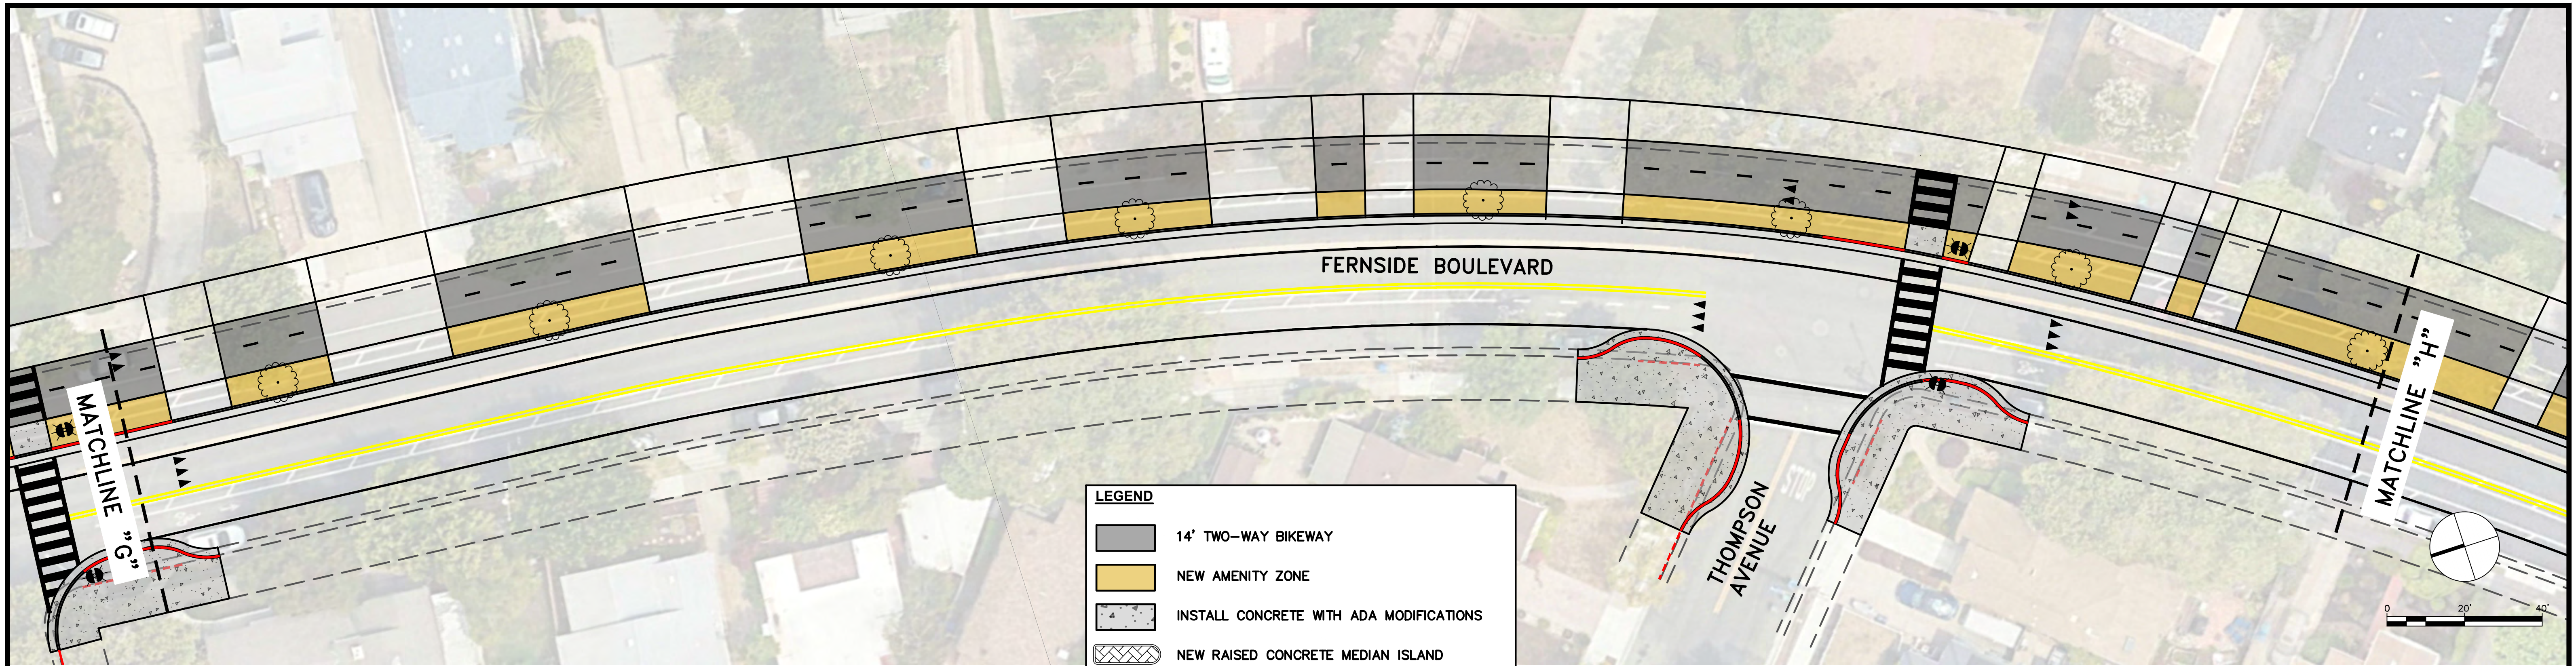

CONCEPTUAL
NOT FOR CONSTRUCTION


Know what's below.
Call before you dig.

Parametrix





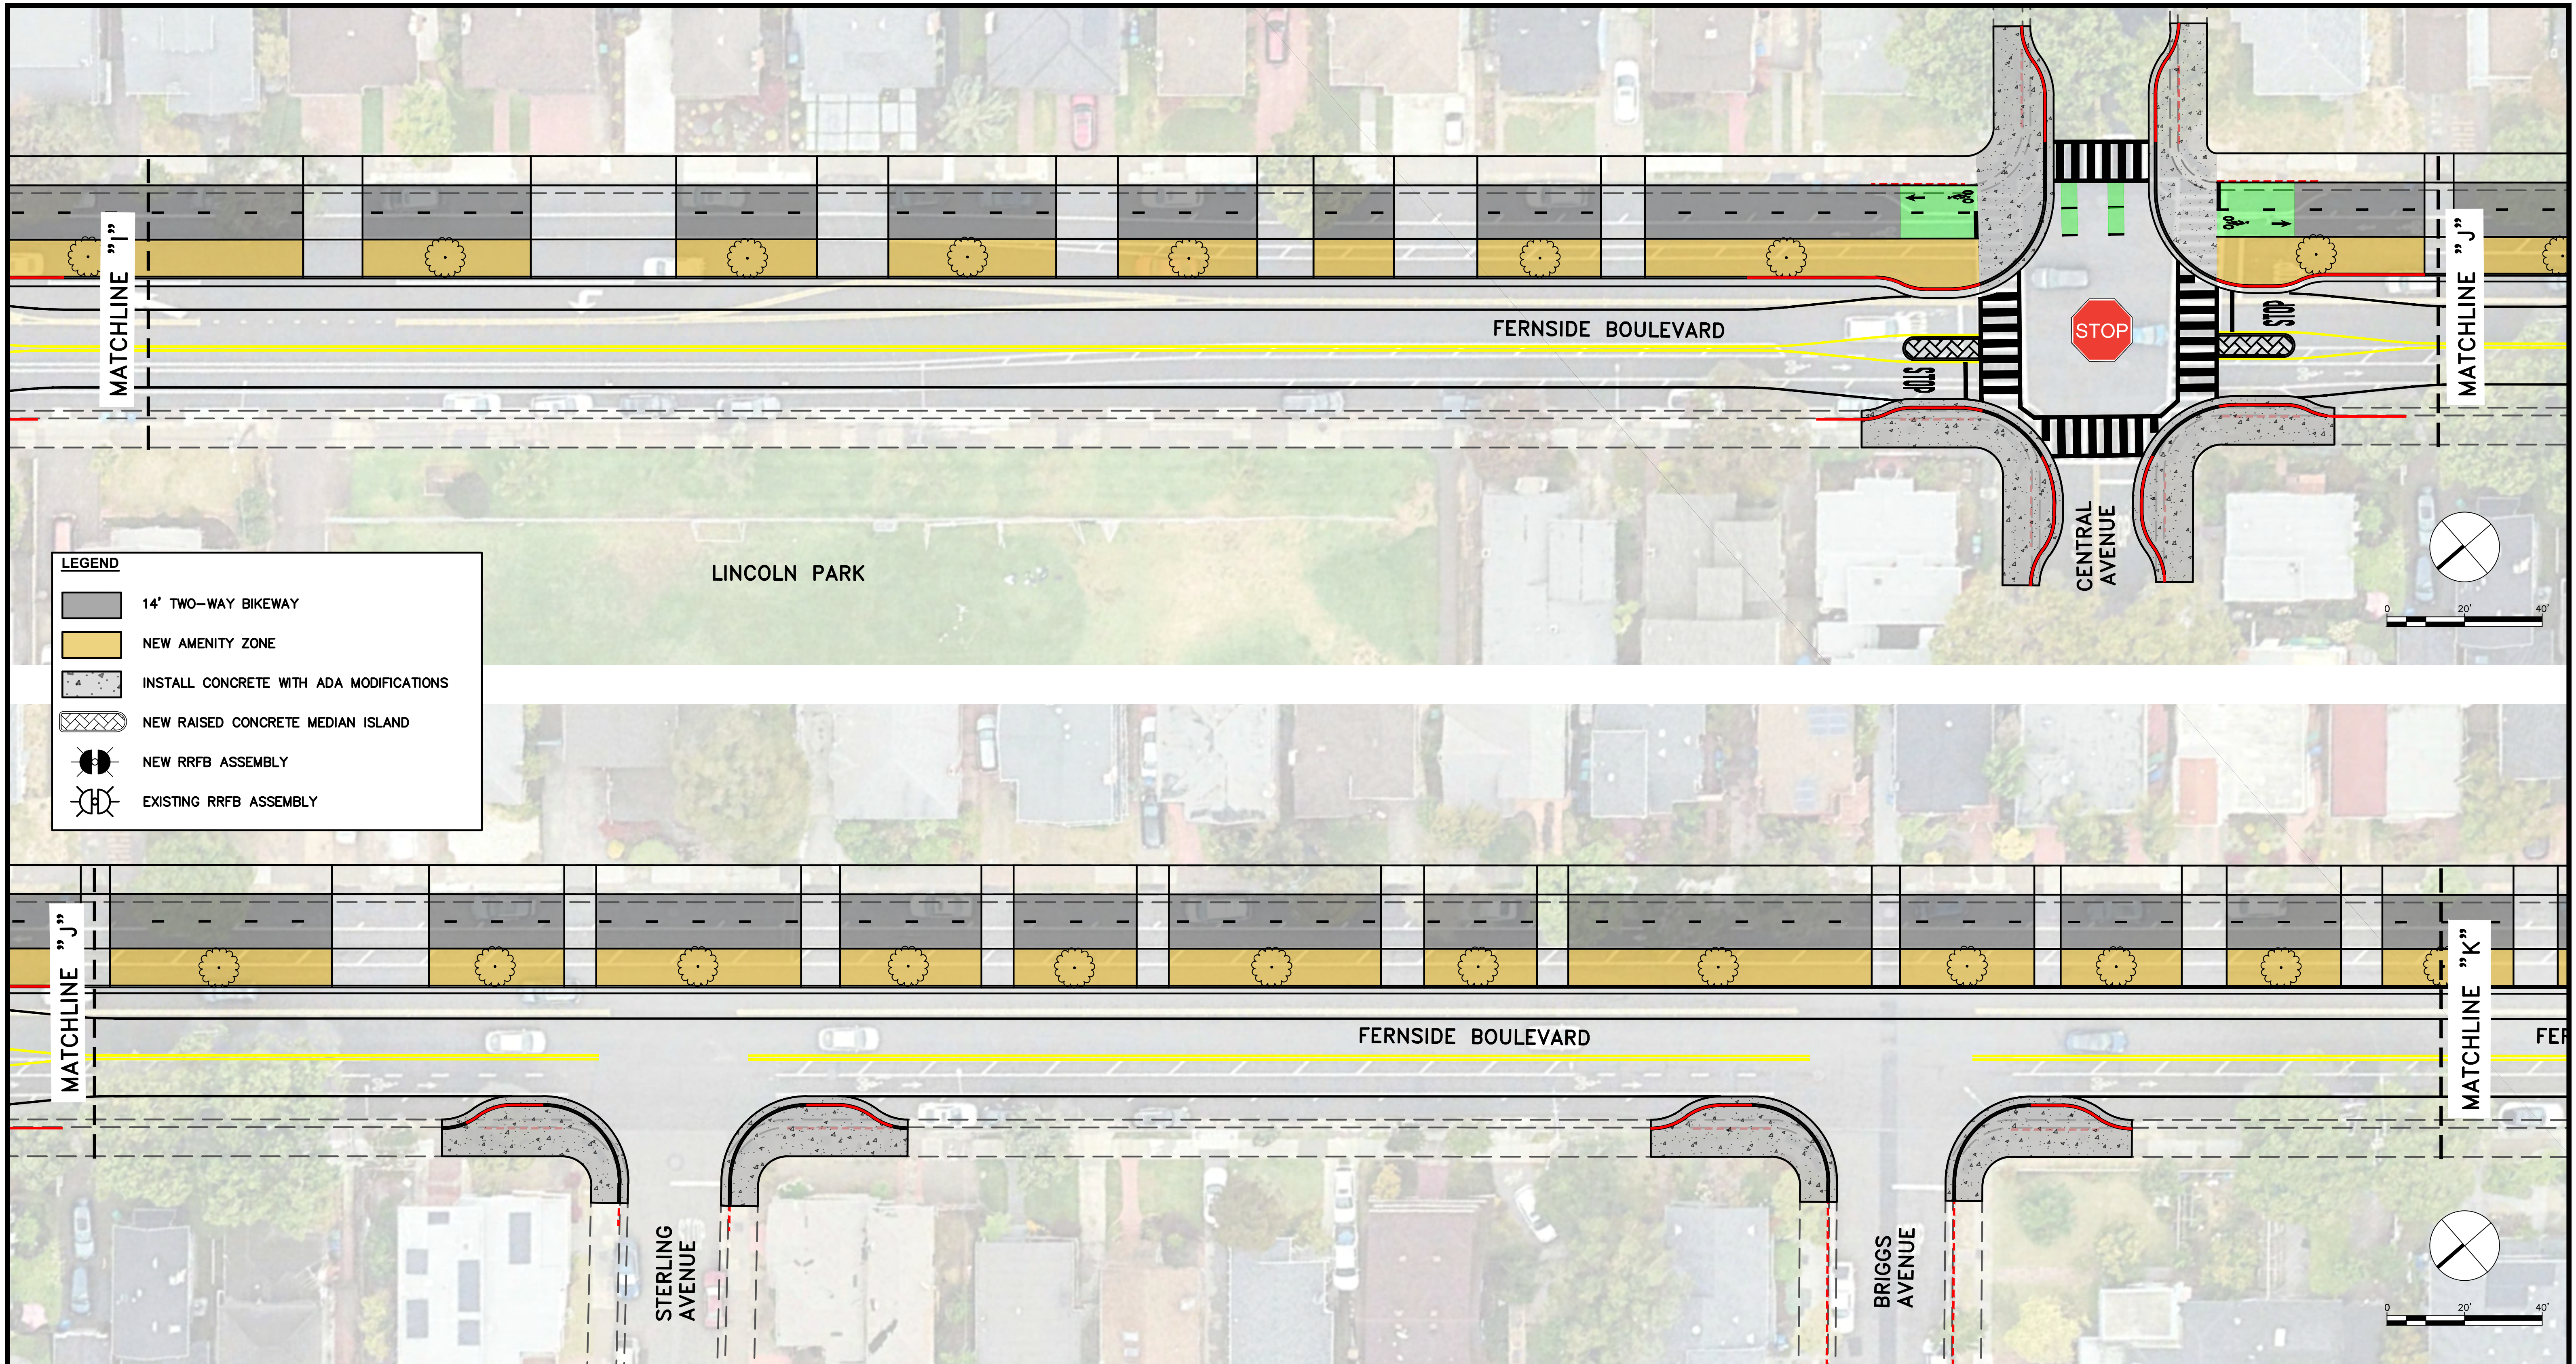

DRAWN: VM, AD CHECKED: BA ADDRESS: 6001 Shellmound St, Ste 500
Emeryville, CA 94608
DESIGNED: VM APPROVED: AG (510) 343-6400

CITY OF ALAMEDA
FERNSIDE BOULEVARD TRAFFIC CALMING - LONG TERM
FERNSIDE BOULEVARD FROM THOMPSON AVENUE TO LIBERTY AVENUE


REVISIONS		DATE	SCALE
NO.	DESCRIPTION	11/12/2024	1" = 20'
		PMX PROJECT NO. 474-8939-004	
		DRAWING P-5	
		SHEET NO. 5 OF 7	



LEGEND

-  14' TWO-WAY BIKEWAY
-  NEW AMENITY ZONE
-  INSTALL CONCRETE WITH ADA MODIFICATIONS
-  NEW RAISED CONCRETE MEDIAN ISLAND
-  NEW RRFB ASSEMBLY
-  EXISTING RRFB ASSEMBLY

CONCEPTUAL
NOT FOR CONSTRUCTION



Know what's below.
Call before you dig.

Parametrix




DRAWN: VM, AD CHECKED: BA ADDRESS: 6001 Shellmound St, Ste 500
 Emeryville, CA 94608
 (510) 343-6400

DESIGNED: VM APPROVED: AG

CITY OF ALAMEDA
FERNSIDE BOULEVARD TRAFFIC CALMING - LONG TERM
FERNSIDE BOULEVARD FROM LINCOLN PARK TO BRIGGS AVENUE

REVISIONS		DATE	SCALE
NO.	DESCRIPTION	11/12/2024	1" = 20'

PMX PROJECT NO. 474-8939-004
 DRAWING **P-6**
 SHEET NO. **6 OF 7**

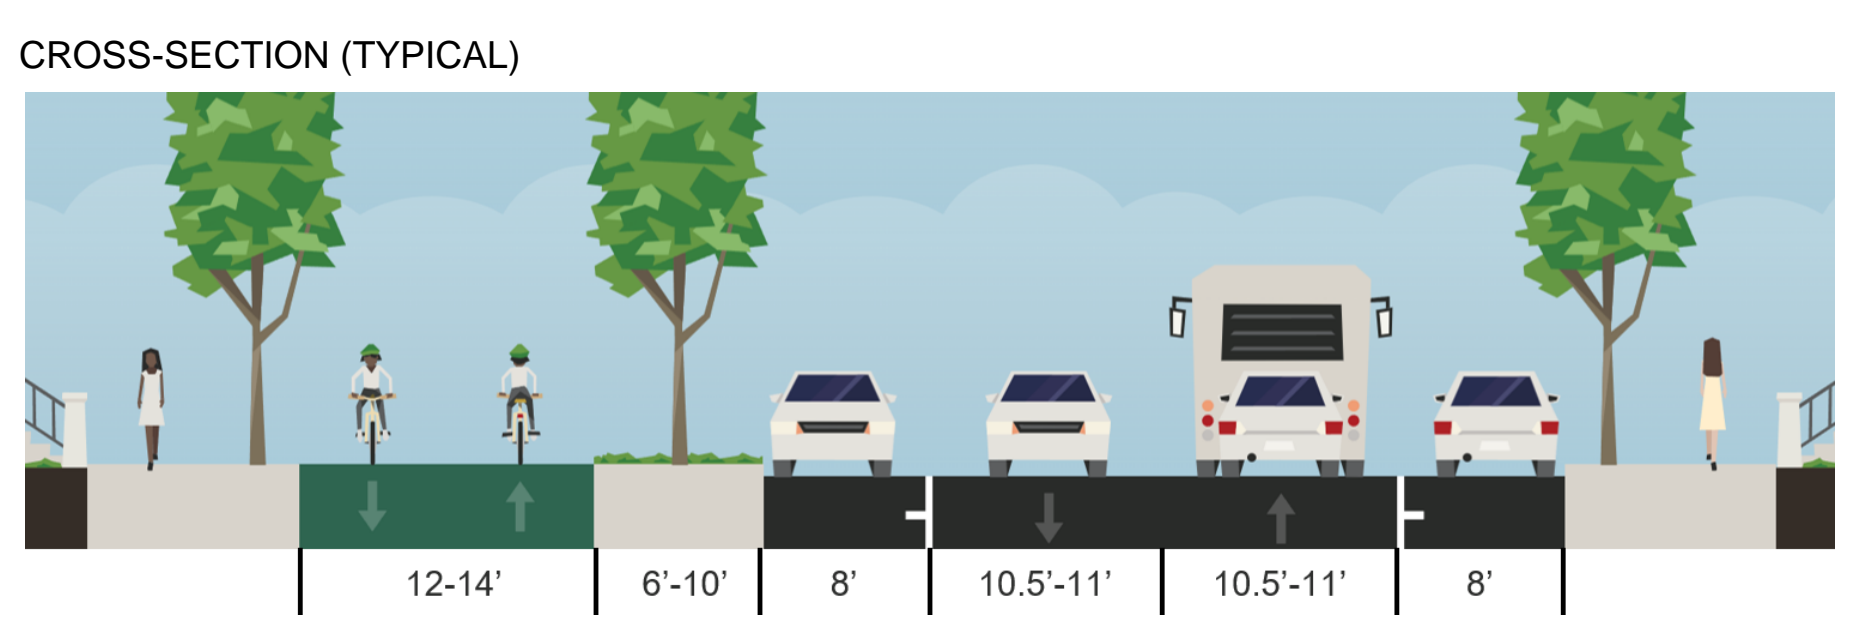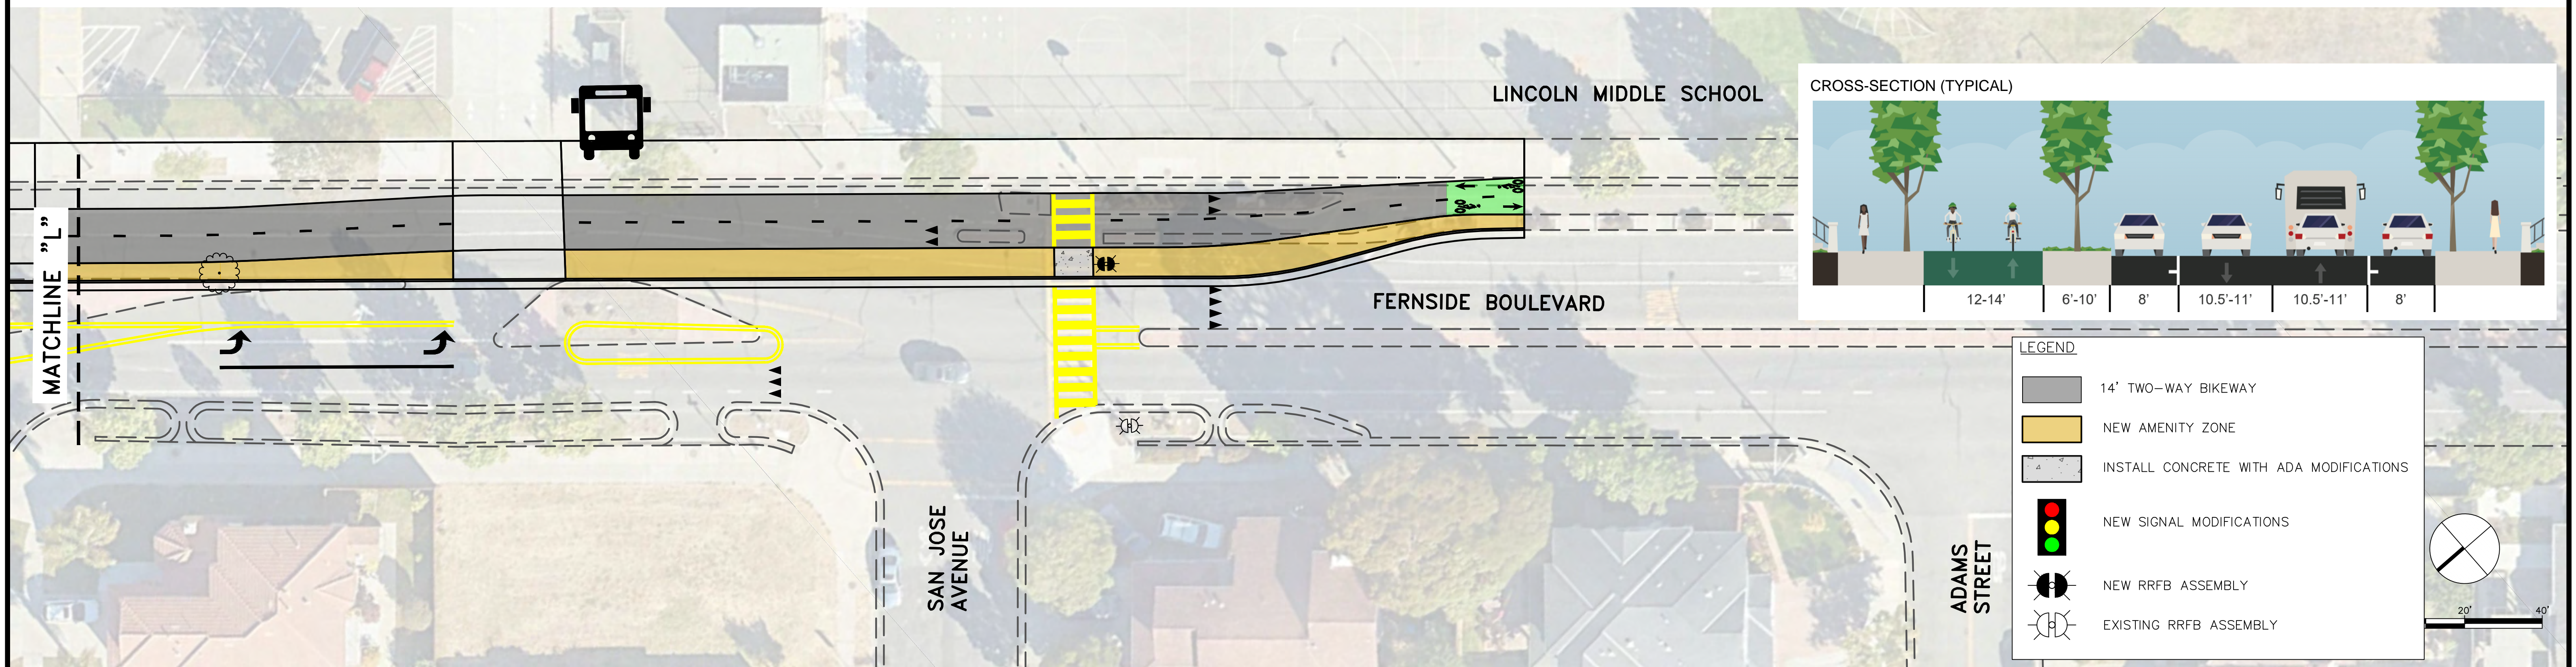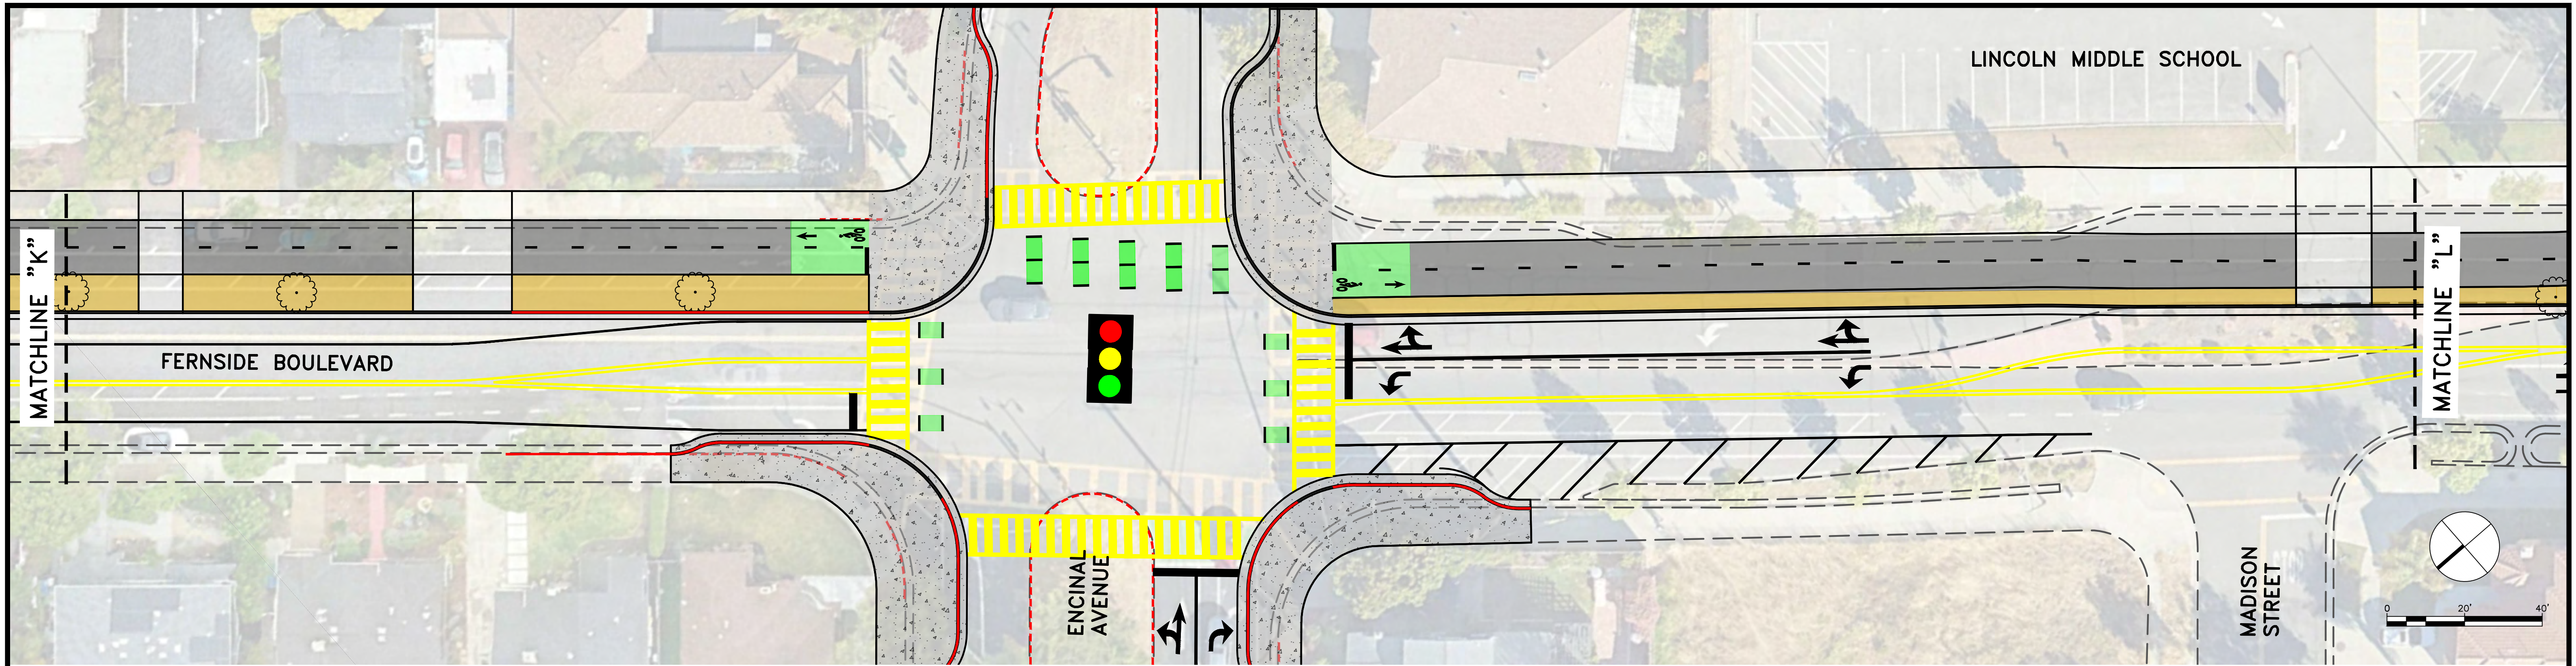

LEGEND

- 14' TWO-WAY BIKEWAY
- NEW AMENITY ZONE
- INSTALL CONCRETE WITH ADA MODIFICATIONS
- NEW SIGNAL MODIFICATIONS
- NEW RRFB ASSEMBLY
- EXISTING RRFB ASSEMBLY

CONCEPTUAL
NOT FOR CONSTRUCTION

Parametrix

DRAWN: VM, AD CHECKED: BA ADDRESS: 6001 Shellmound St, Ste 500 Emeryville, CA 94608 (510) 343-6400

DESIGNED: VM APPROVED: AG

CITY OF ALAMEDA
FERNSIDE BOULEVARD TRAFFIC CALMING - LONG TERM
FERNSIDE BOULEVARD FROM ENCINAL AVENUE TO ADAMS STREET

REVISIONS		DATE	SCALE
NO.	DESCRIPTION	11/12/2024	1" = 20'
		PMX PROJECT NO. 474-8939-004	
		DRAWING P-7	
		SHEET NO. 7 OF 7	