

Parking for proposed Residential Unit

Existing Non-conforming
3-car Garage
1 for each existing unit

LINCOLN AVE



839 Lincoln Ave

Site Plan

DRAWINGS PROVIDED BY:

GENERAL DESIGN
Michael Zhang (650) 488-3661

DATE:

6/9/2016

SCALE:

$$1/12'' = 1'$$

SHEET:


P-1

Exhibit 1
Item 3-A, 7/19/16
Zoning Administrator Hearing


RECEIVED
JUN 13 2016
PERMIT CENTER
ALAMEDA, CA 94501

JUN 13 2016

PERMIT CENTER
ALAMEDA, CA 94501

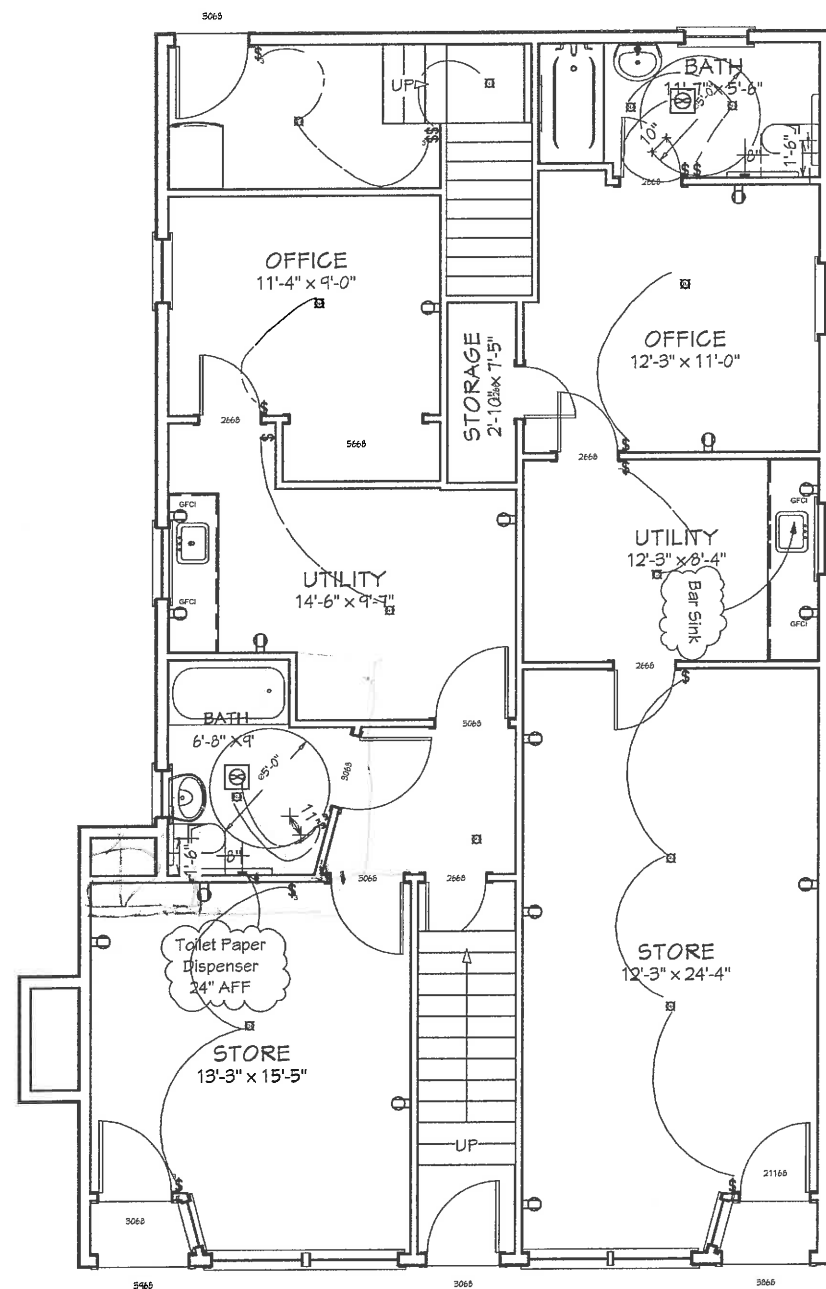

1st Floor, No Update

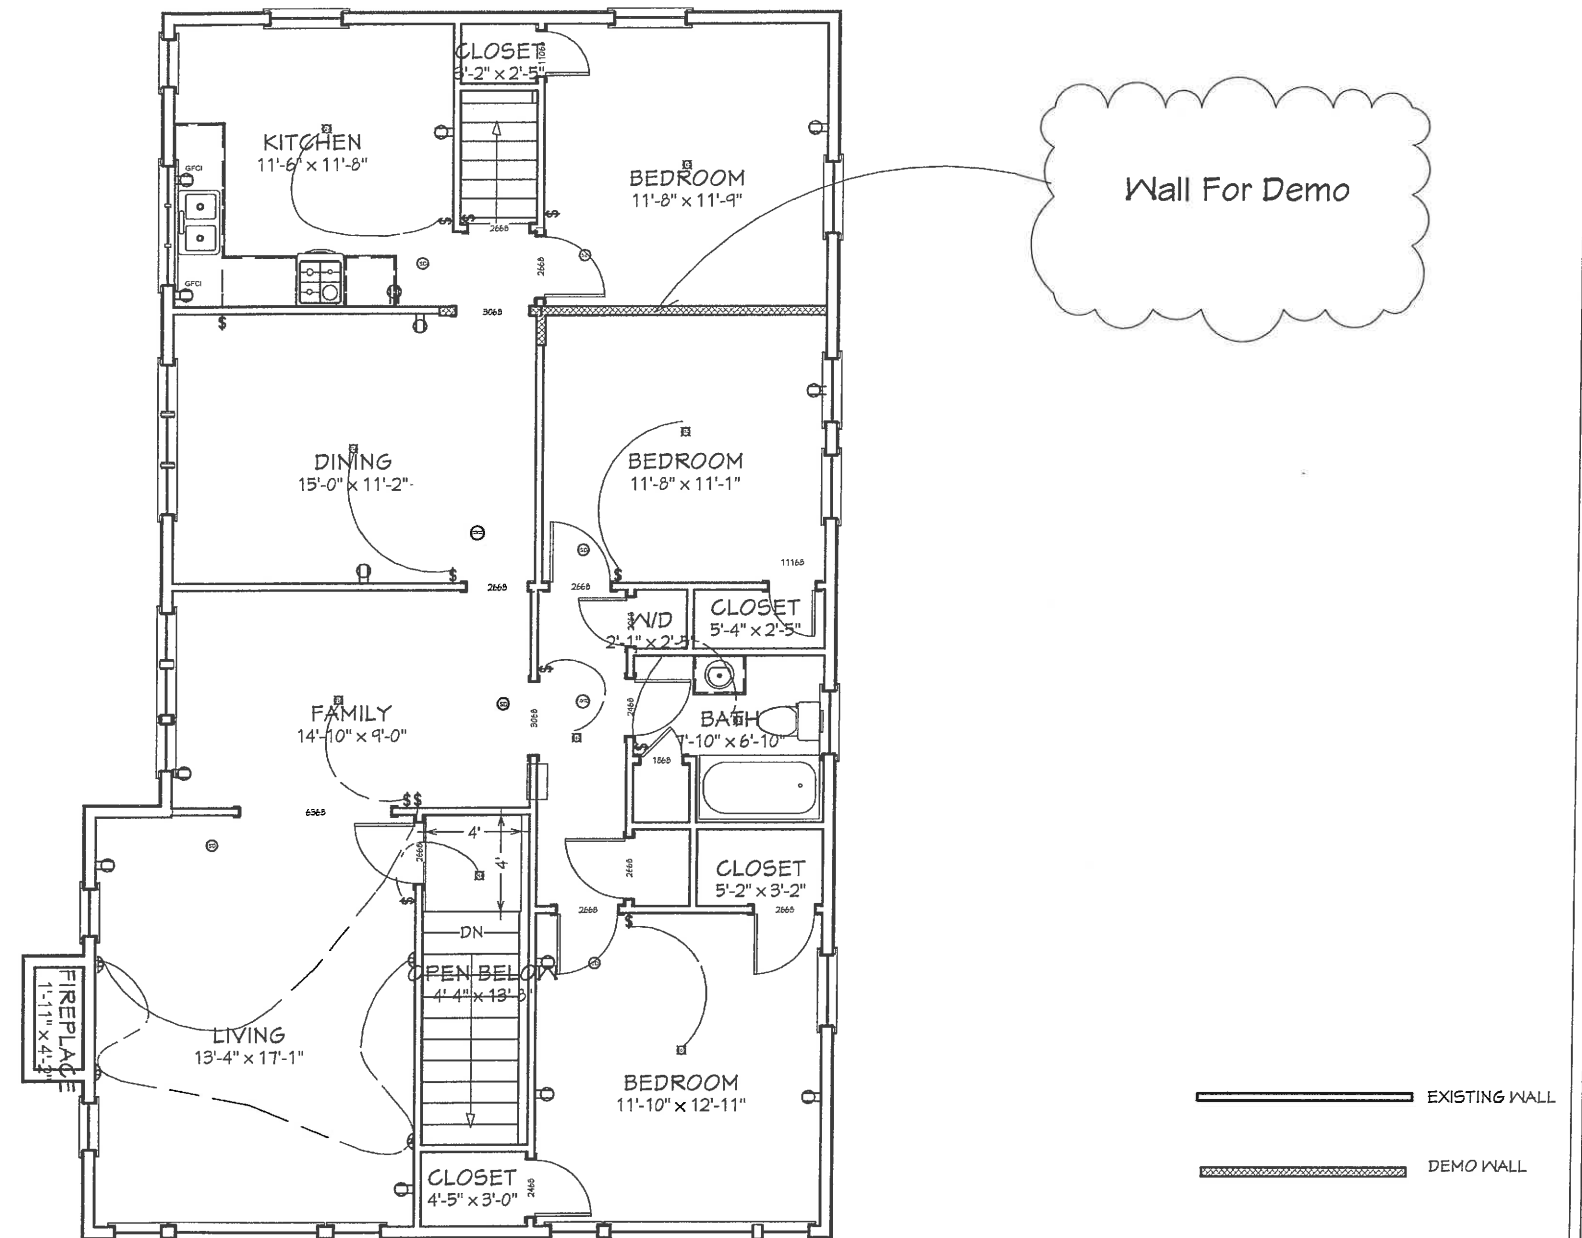

2nd Floor, Existing

RECEIVED

JUN 13 2016

PERMIT CENTER
ALAMEDA, CA 94501

[illegible]

839 Lincoln Ave

EXISTING + DEMOLITION
PLAN

WINGS PROVIDED BY:
GENERAL DESIGN
Michael Zhang (650) 488-3661

DATE:


6/9/2016

SCALE:


$$1/8'' = 1'$$

SHEET:

P-2

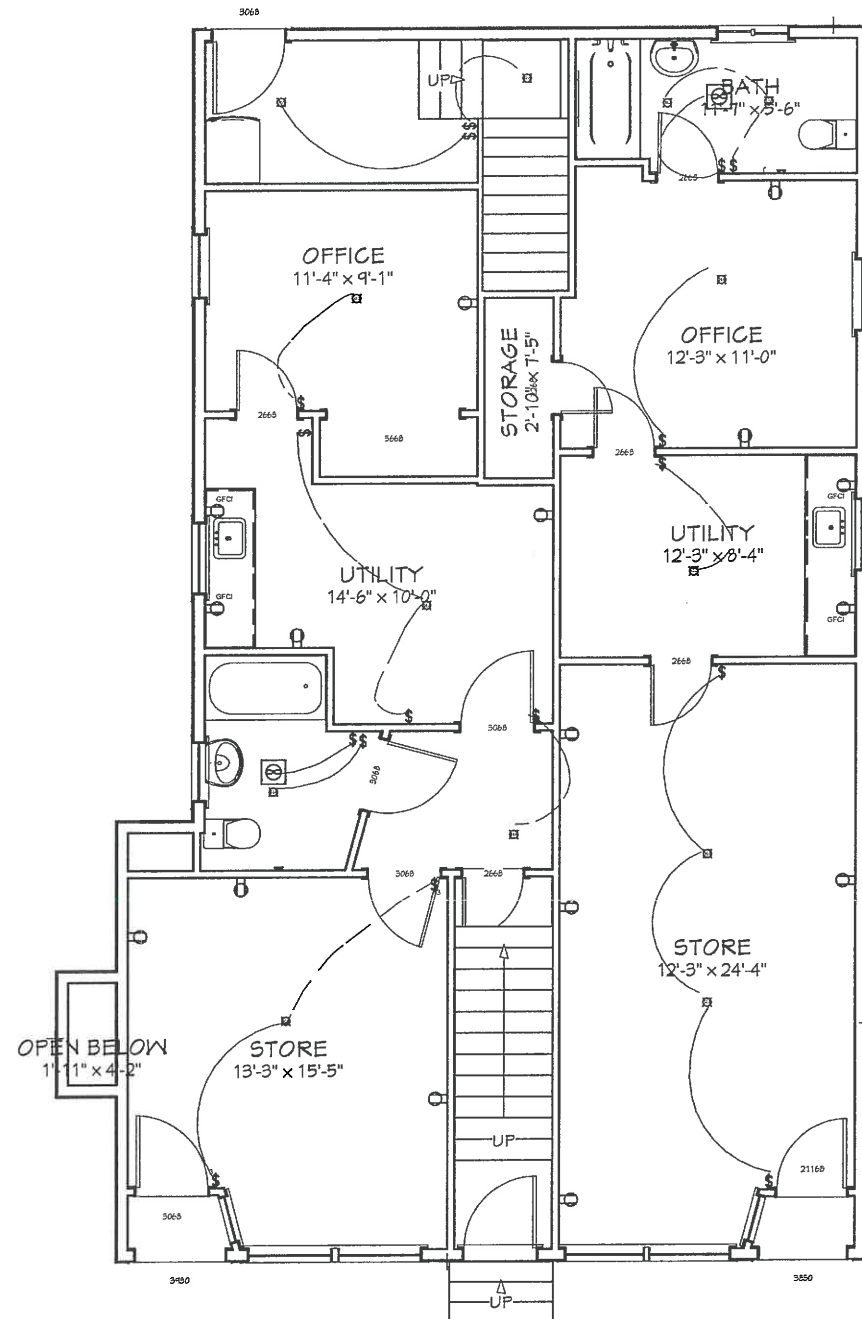

1st Floor, No Update

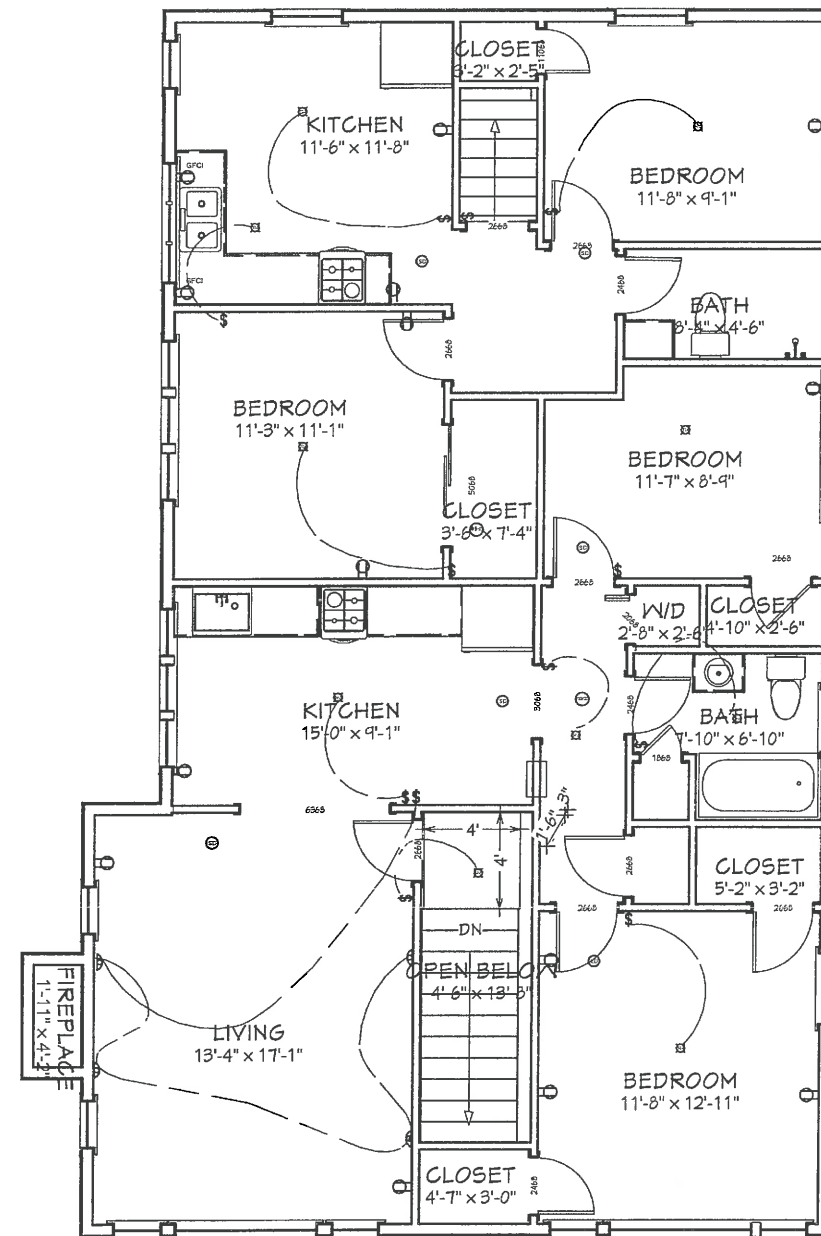

2nd Floor, Proposed




REVISION TABLE			
NUMBER	DATE	REVISION BY	DESCRIPTION

839 Lincoln Ave

PROPOSED FLR PLAN

DRAWINGS PROVIDED BY:
GENERAL DESIGN
Michael Zhang (650) 488-3661


DATE:
6/9/2016
SCALE:
1/8" = 1'
SHEET:
P-3

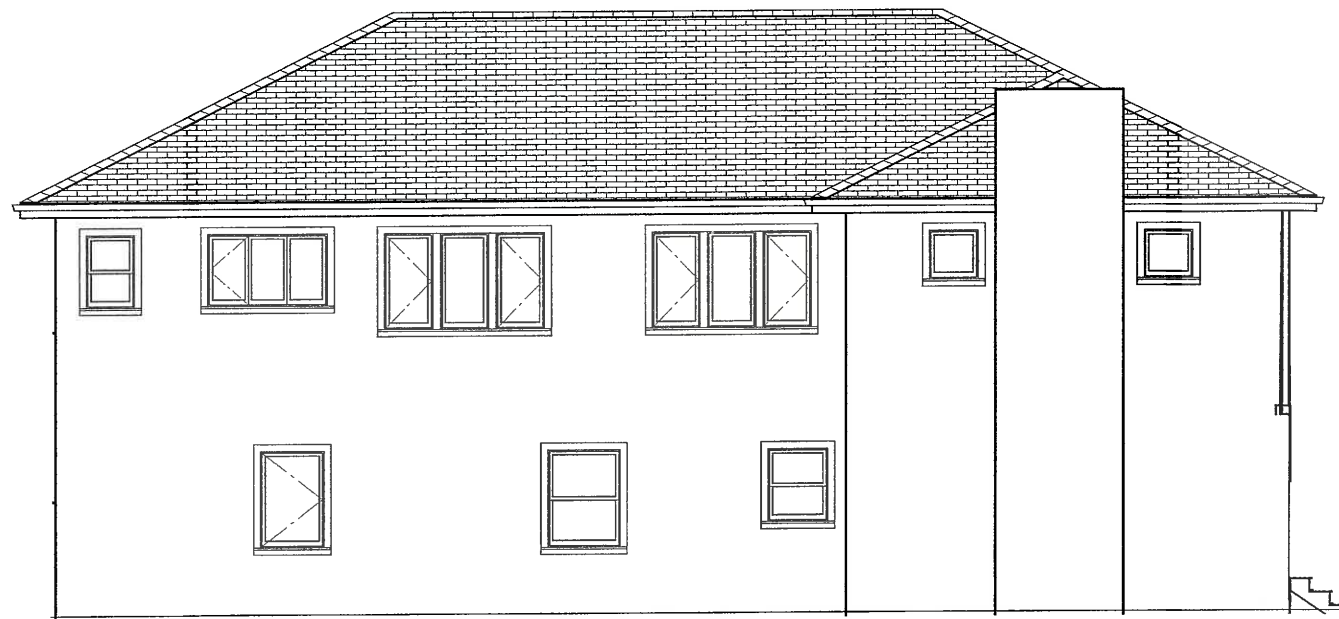

Elevation, West/Left



Elevation, South/Front

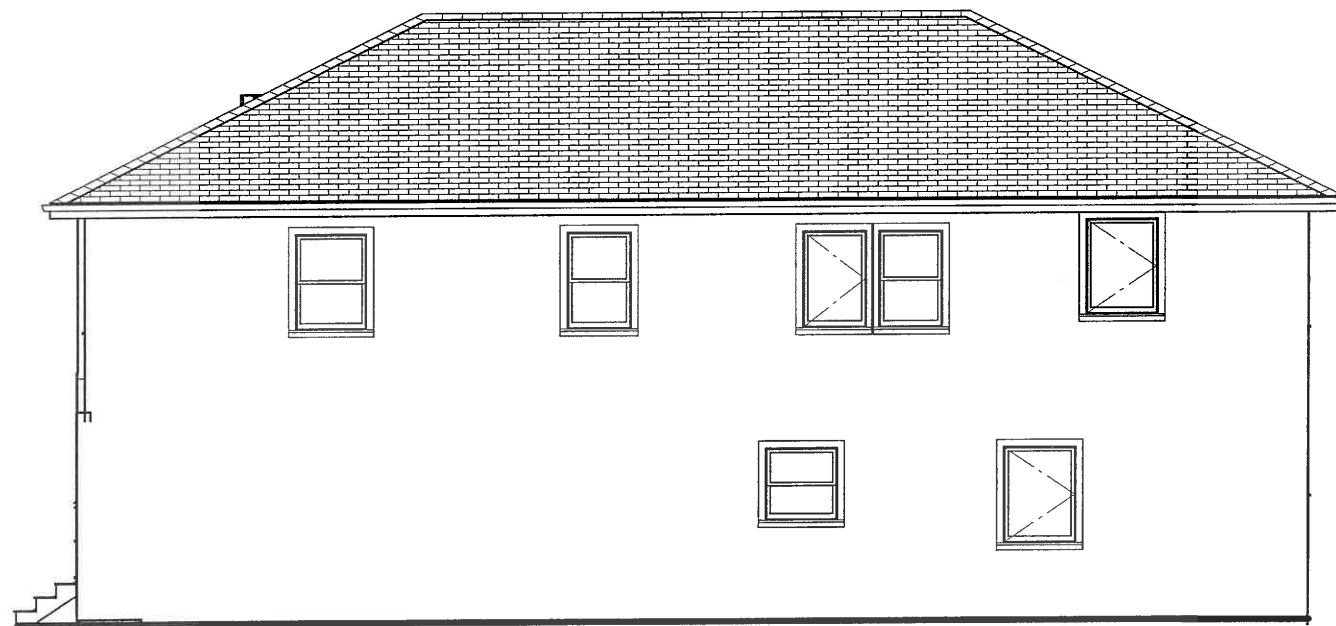

Elevation, East / Right



Elevation, North / Back



REVISION TABLE	
NUMBER	DATE

839 Lincoln Ave

ELEVATIONS

GENERAL DESIGN
Michael Zhang (650) 488-5661

DRAWINGS PROVIDED BY:

DATE:


6/9/2016

SCALE:

1/8" = 1'

SHEET:

P-4

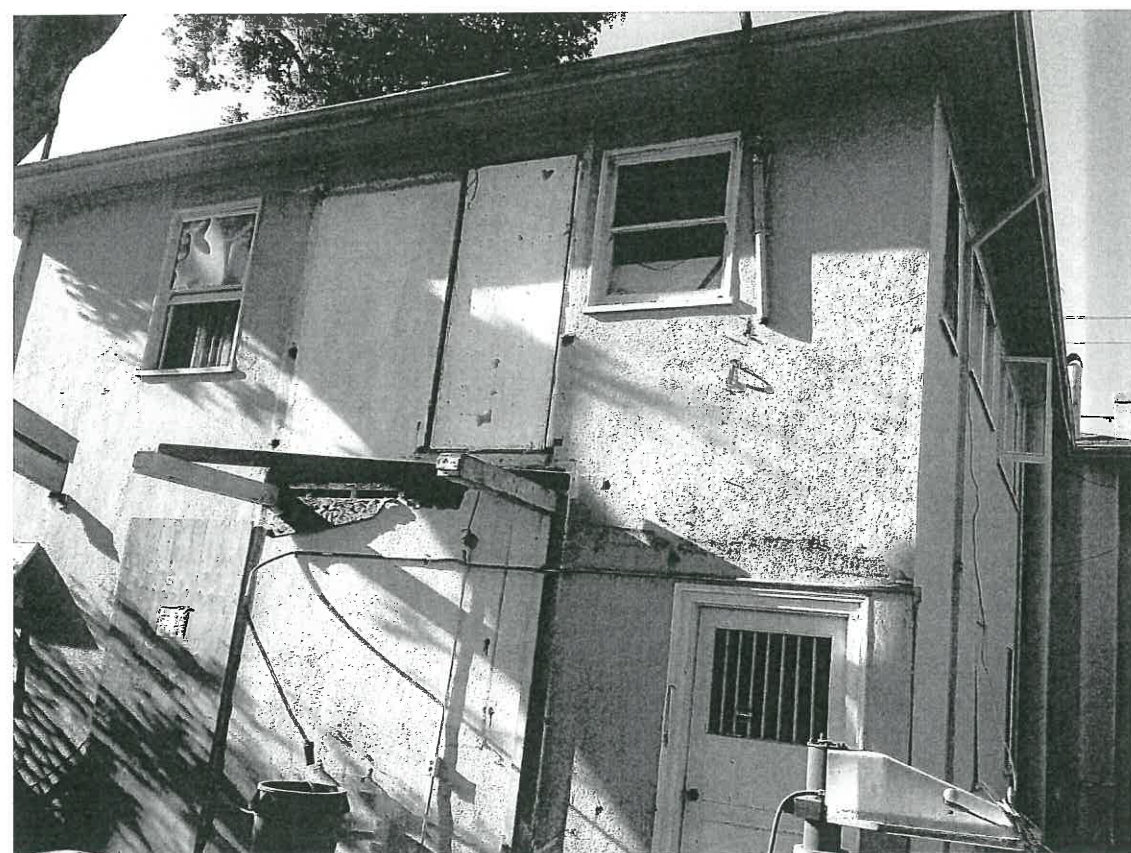

RECEIVED
JUN 13 1978
PERMIT CENTER
FARMED, CA 94501

RECEIVED

PERMIT CENTER
ALAMEDA, CA 94501

DATE:	5/9/2016
SCALE:	
SHEET:	P-5

WINGS PROVIDED BY:
GENERAL DESIGN
Michael Zhang (650) 488-3661

PHOTOGRAPHS

839 Lincoln Ave

[illegible]