

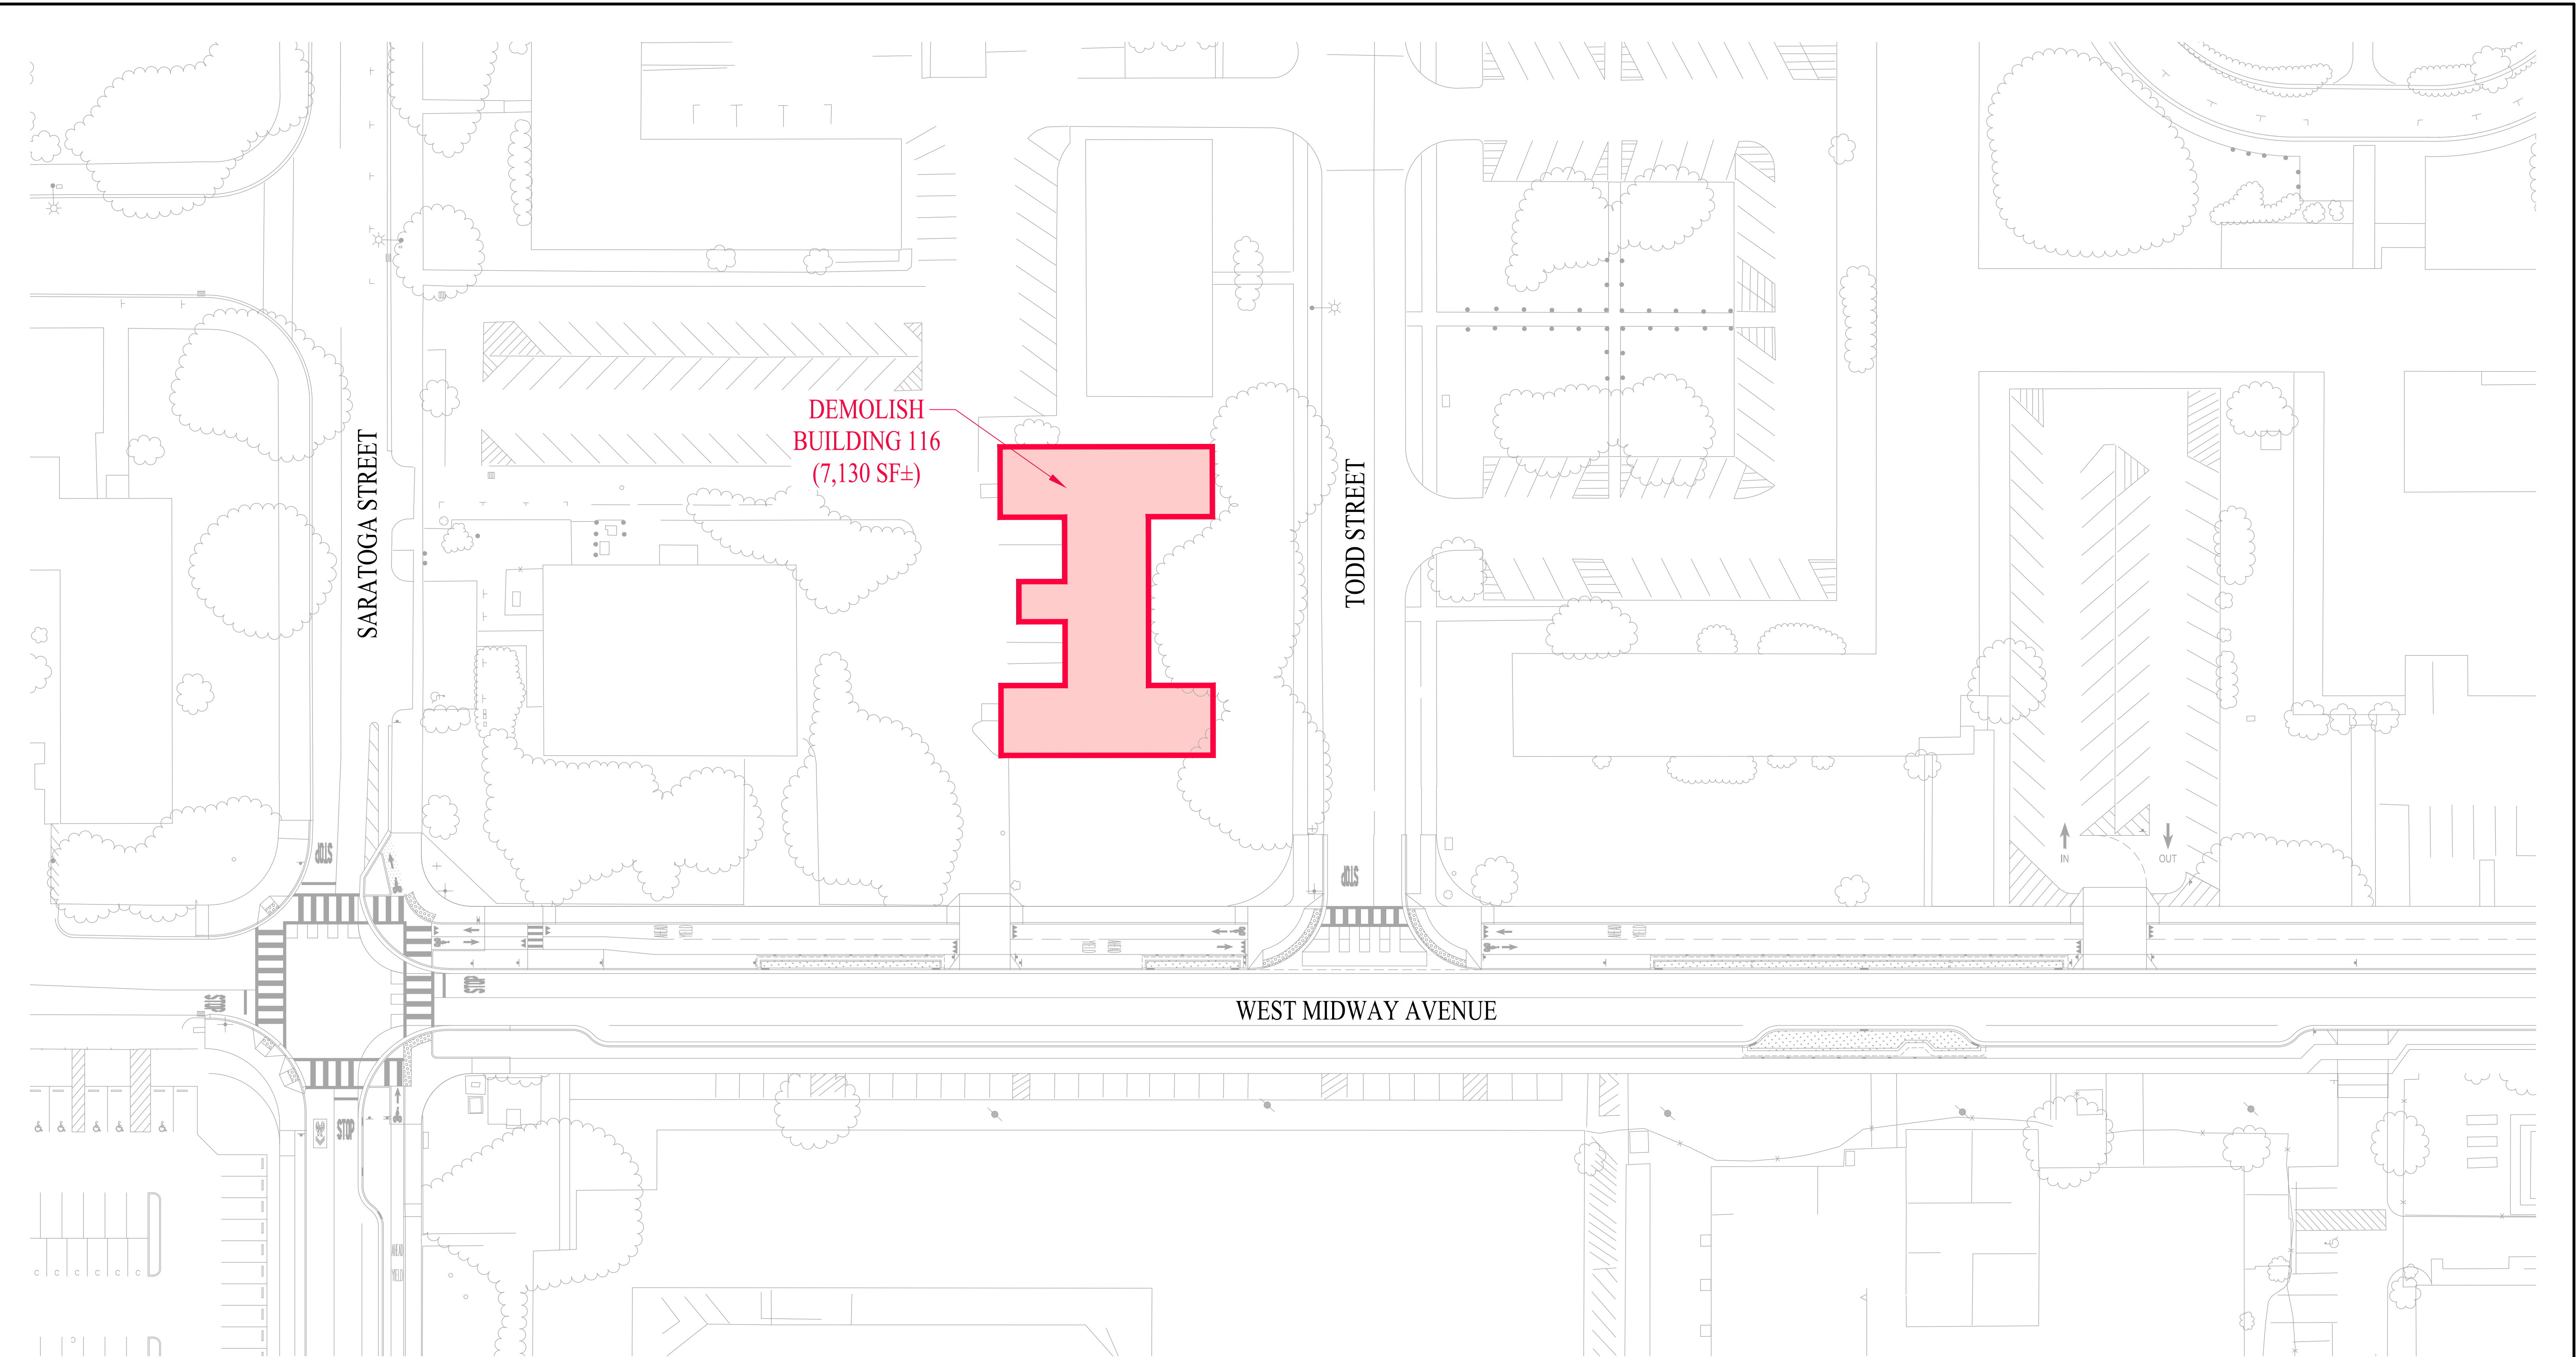


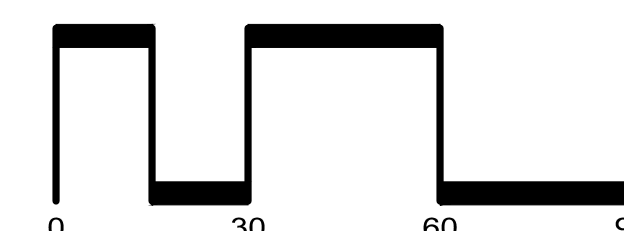


BUILDING 116 DEMOLITION SITE PLAN

CITY OF ALAMEDA CONTRA COSTA COUNTY CALIFORNIA
SCALE: 1" = 30' DATE: JANUARY 23, 2025


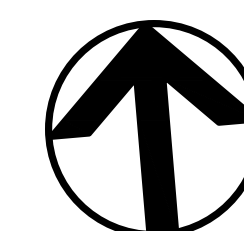


SAN RAMON (925) 866-0322
ROSEVILLE (916) 788-4456
WWW.CBANDG.COM
CIVIL ENGINEERS SURVEYORS PLANNERS

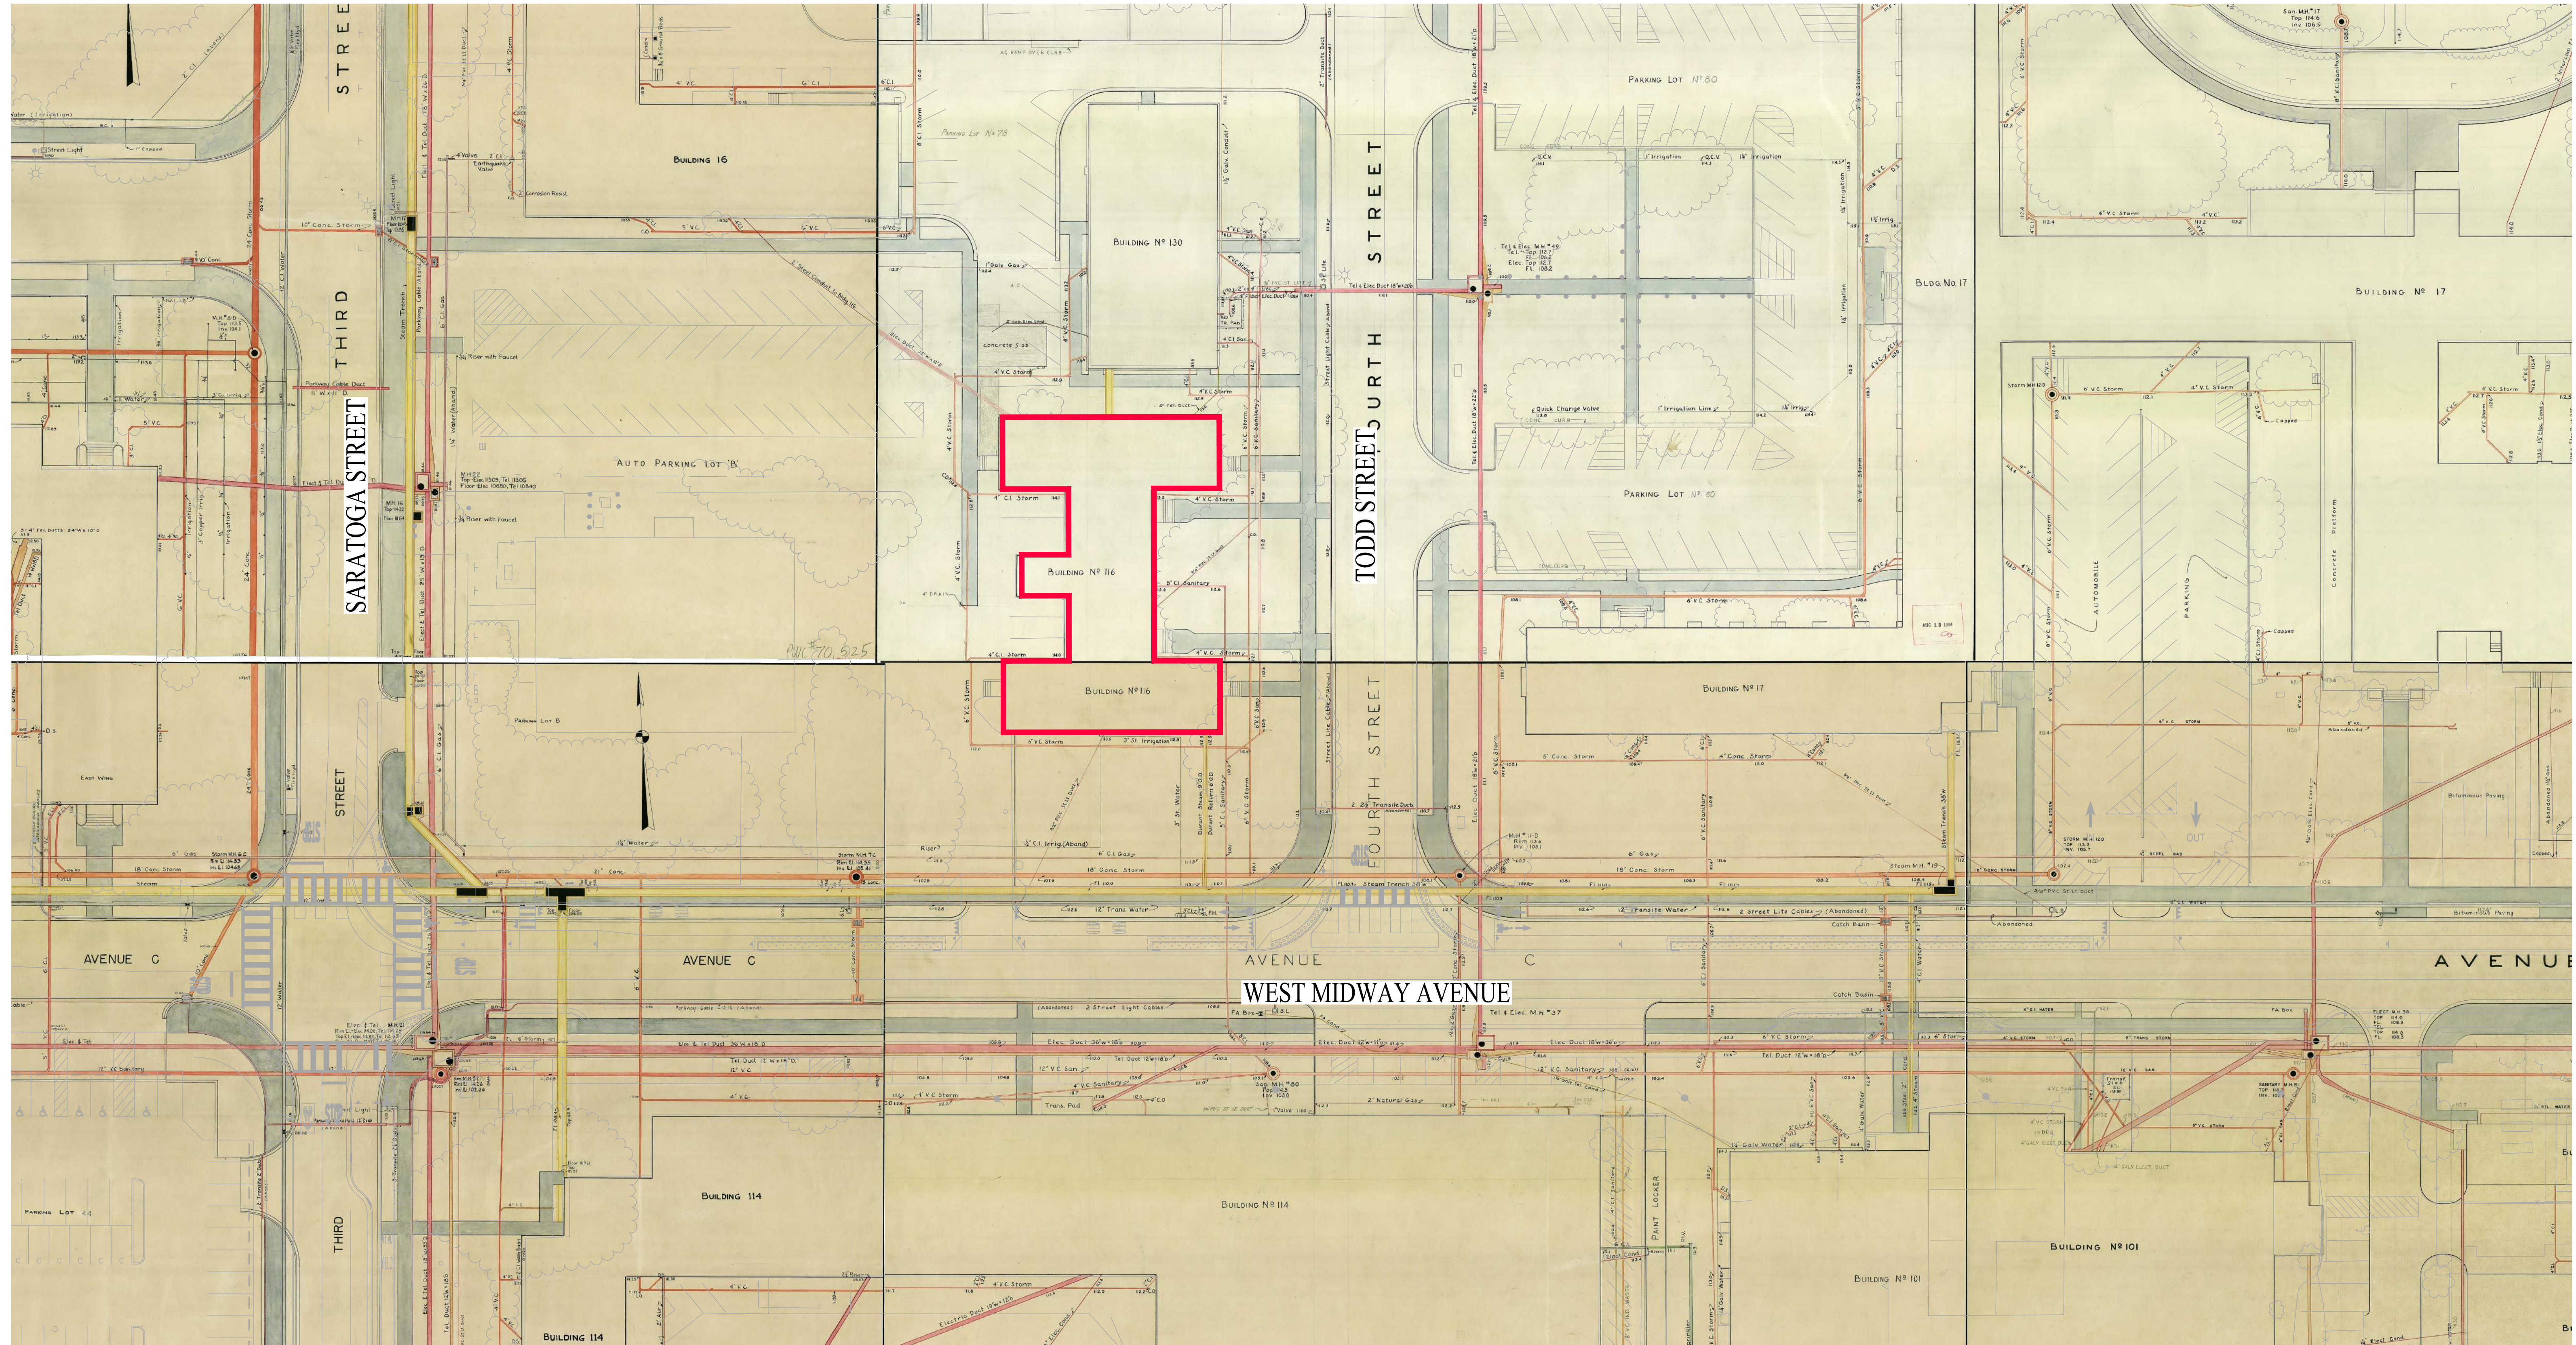

BUILDING 116 NAVY CLOTH MAP OVERLAY

CITY OF ALAMEDA CONTRA COSTA COUNTY CALIFORNIA
SCALE: 1" = 30' DATE: JANUARY 25, 2025

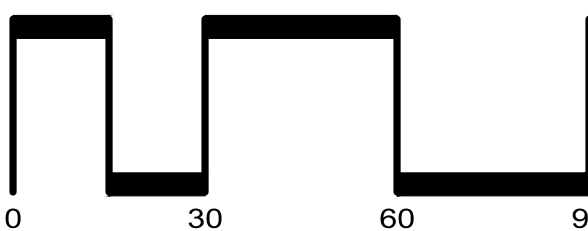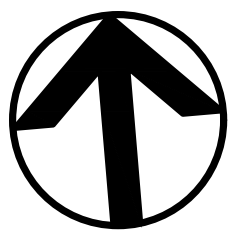

SAN RAMON (925) 866-0322
ROSEVILLE (916) 788-4456
WWW.CBANDG.COM
CIVIL ENGINEERS SURVEYORS PLANNERS









