


NT₁

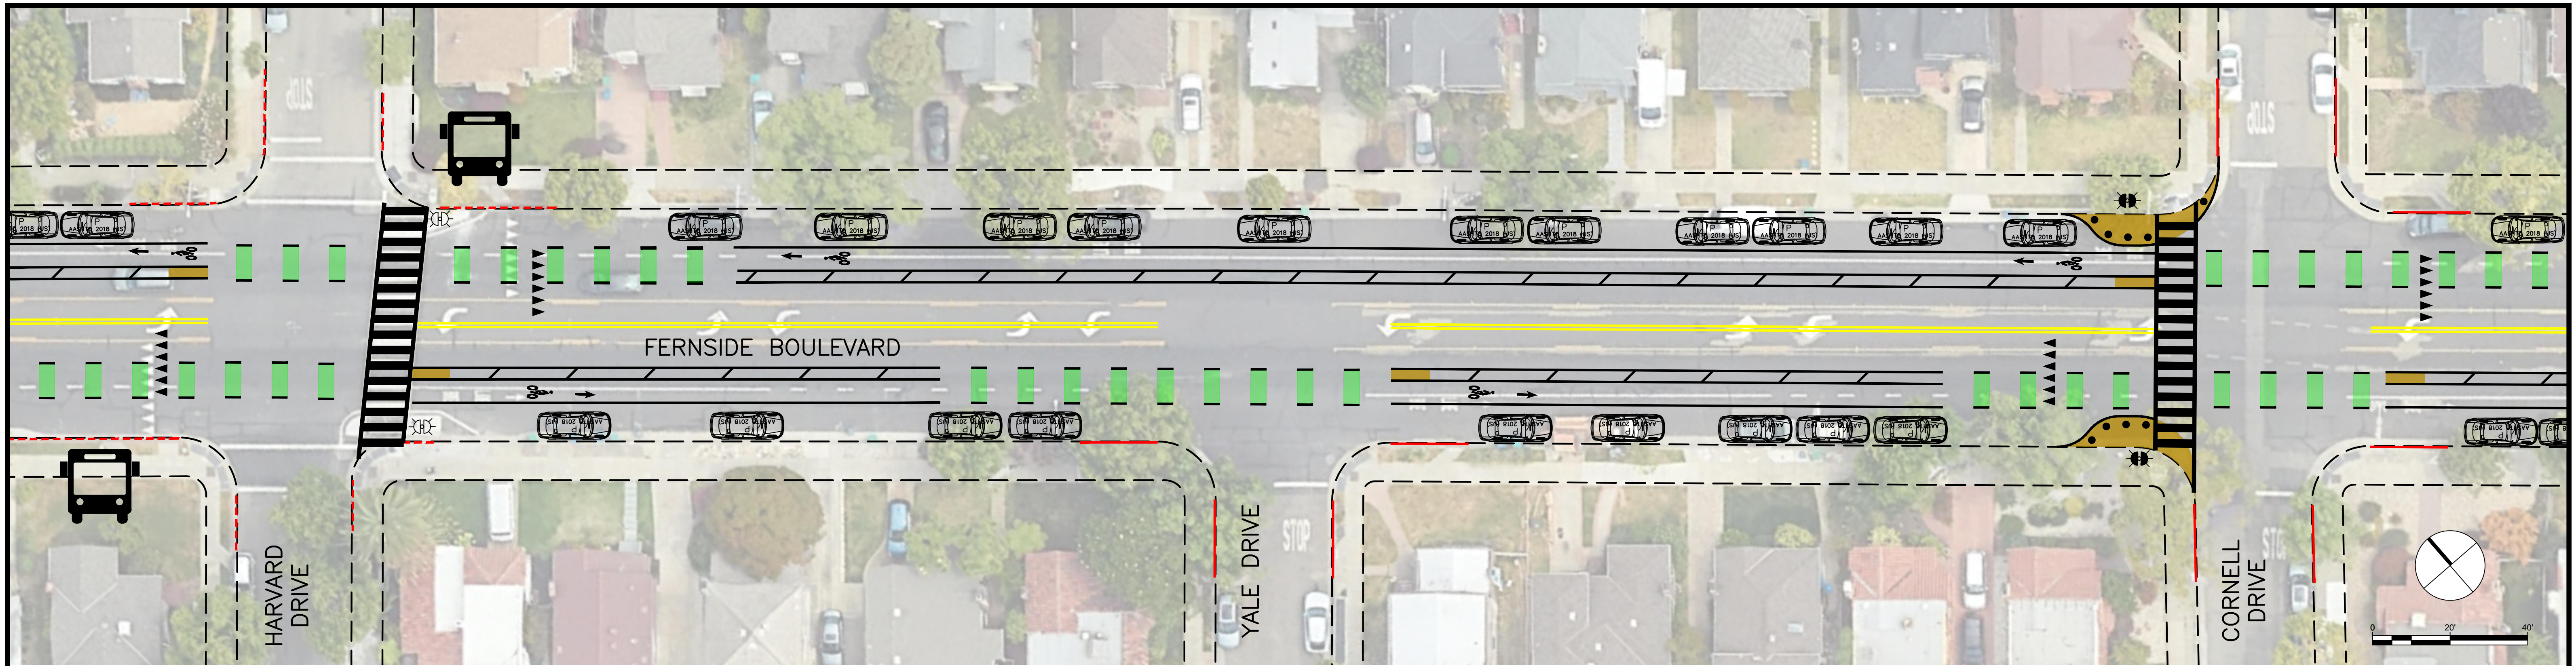

CONCEPTUAL
NOT FOR CONSTRUCTION




Parametrix | **Parisi**
TRANSPORTATION CONSULTING


DRAWN: VM CHECKED: DP ADDRESS: 800 Bancroft Way, Ste 203
 DESIGNED: VM APPROVED: DP Berkeley, CA 94710
 (510) 343-6400

CITY OF ALAMEDA
FERNSIDE BOULEVARD TRAFFIC CALMING
NT 1: BUFFERED BIKE LANES, PROTOTYPICAL BLOCK

REVISIONS		DATE	SCALE
NO.	DESCRIPTION	05/16/2024	1" = 20'
		PMX PROJECT NO.	474-8939-004
		DRAWING	P-1
		SHEET NO.	1 OF 3

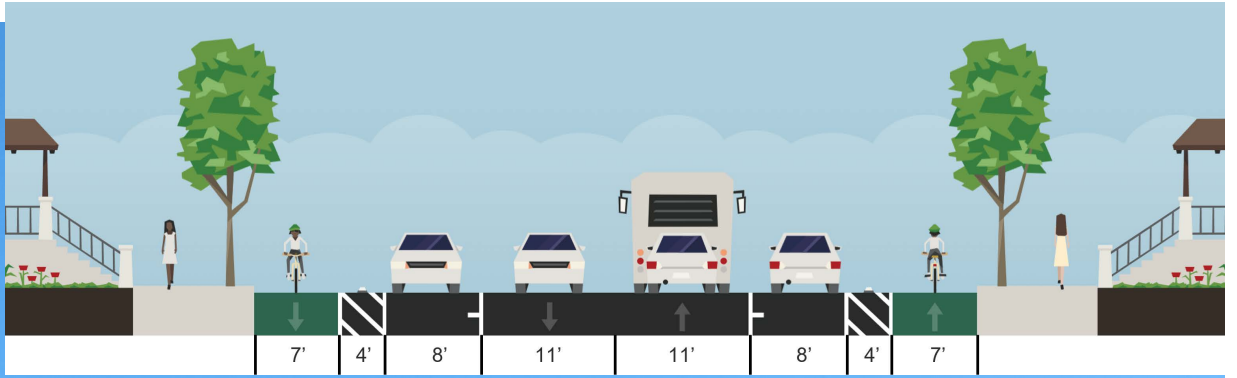

NT₂

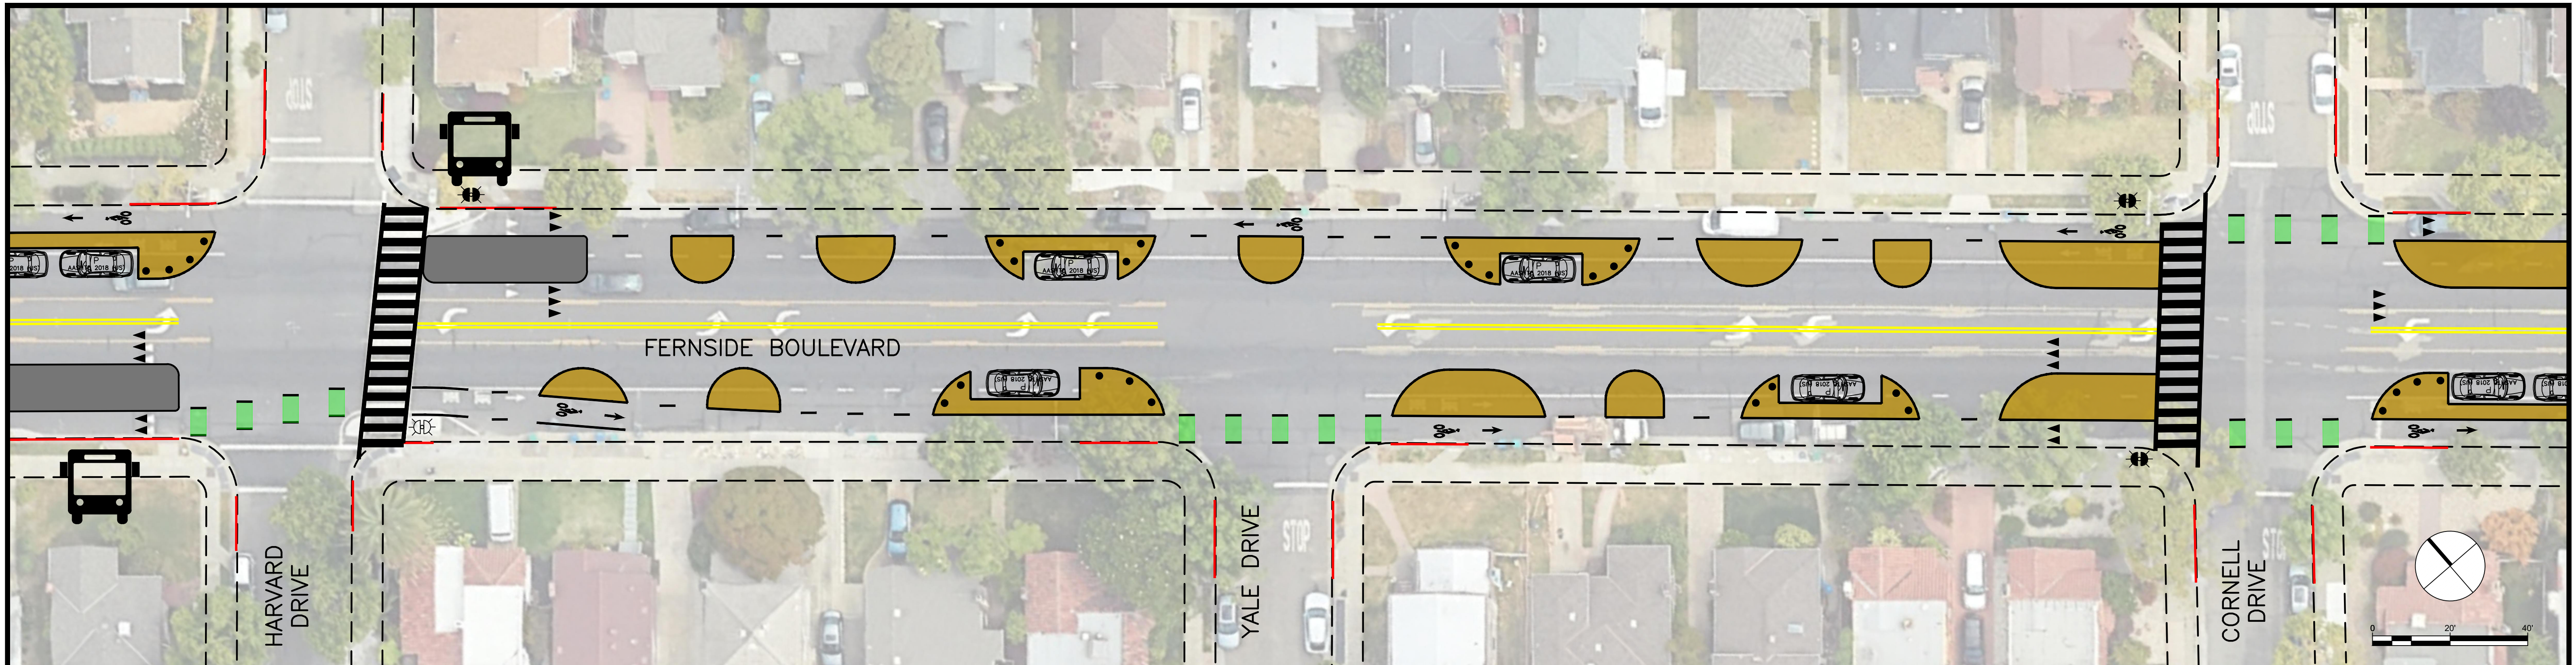

CONCEPTUAL
NOT FOR CONSTRUCTION



Parametrix | **Parisi**
TRANSPORTATION CONSULTING

ADDRESS: 800 Bancroft Way, Ste 203
Berkeley, CA 94710
(510) 343-6400


DRAWN: VM CHECKED: DP
DESIGNED: VM APPROVED: DP

CITY OF ALAMEDA
FERNSIDE BOULEVARD TRAFFIC CALMING
NT 2: ONE-WAY SEPARATED BIKEWAY, PROTOTYPICAL BLOCK

REVISIONS		DATE	SCALE
NO.	DESCRIPTION	05/16/2024	1" = 20'
		PMX PROJECT NO. 474-8939-004	
		DRAWING P-2	
		SHEET NO. 2 OF 3	



NT₃

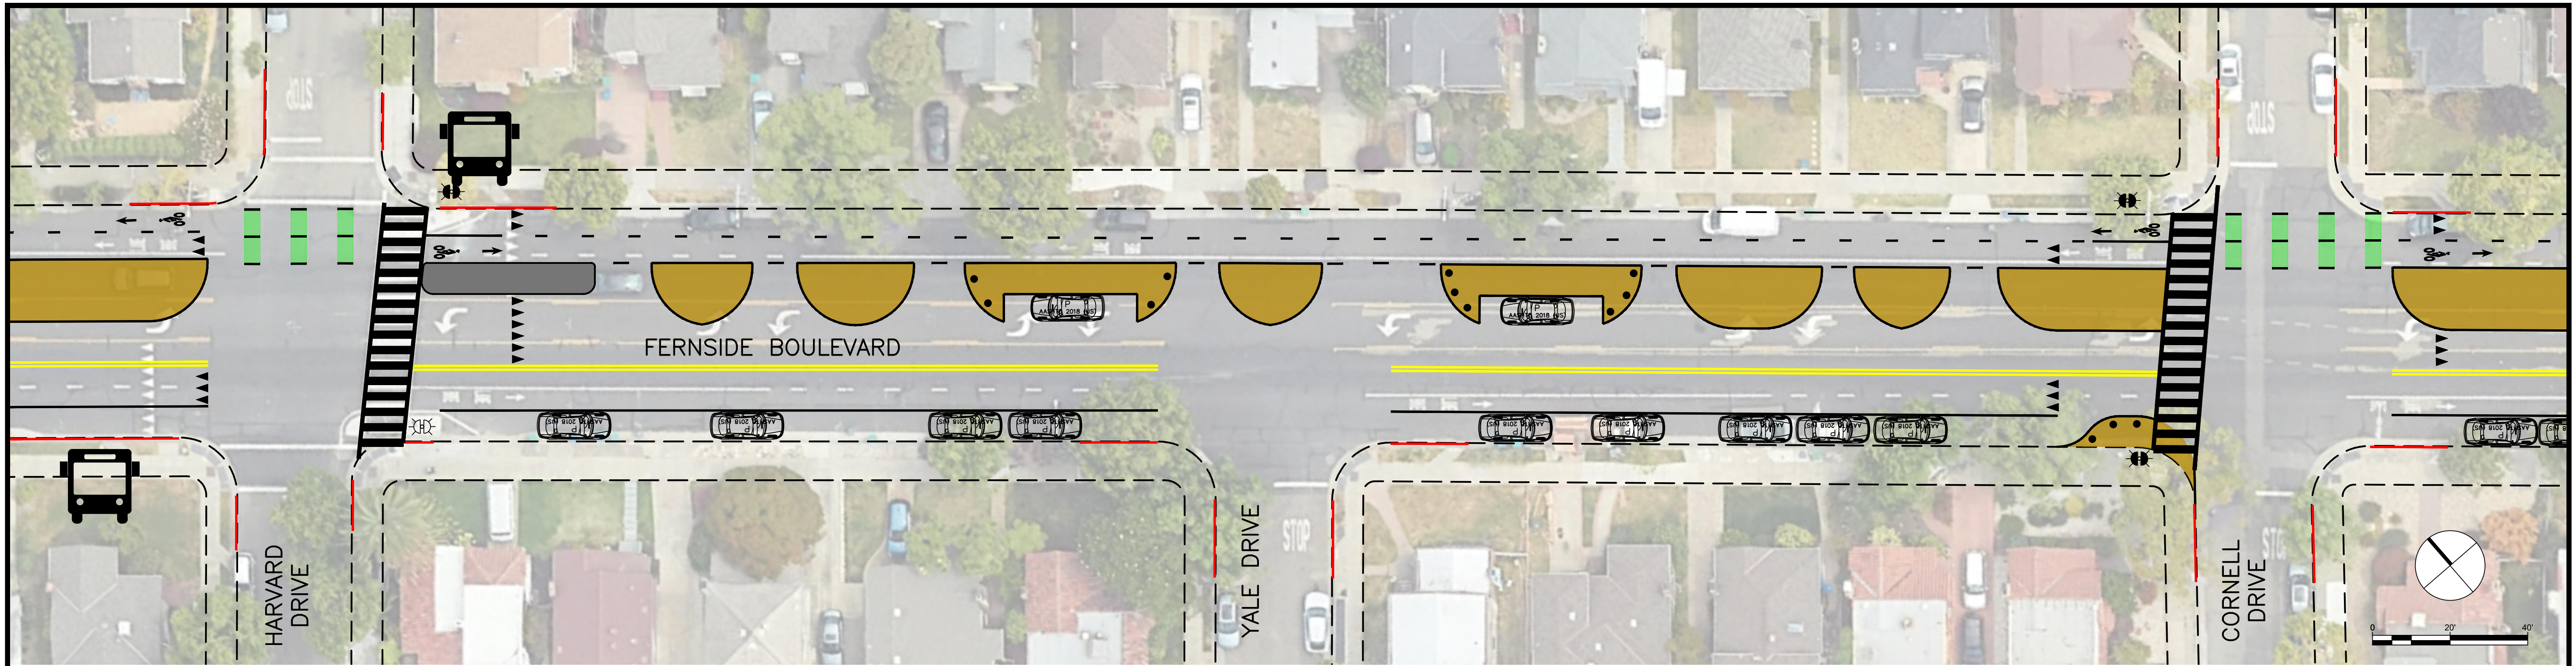

CONCEPTUAL
NOT FOR CONSTRUCTION



Parametrix | **Parisi**
TRANSPORTATION CONSULTING

ADDRESS: 800 Bancroft Way, Ste 203
Berkeley, CA 94710
(510) 343-6400

DRAWN: VM CHECKED: DP
DESIGNED: VM APPROVED: DP

CITY OF ALAMEDA
FERNSIDE BOULEVARD TRAFFIC CALMING
NT 3: TWO-WAY PARKING PROTECTED BIKEWAY, PROTOTYPICAL BLOCK

REVISIONS		DATE	SCALE
NO.	DESCRIPTION	05/16/2024	1" = 20'
		PMX PROJECT NO.	474-8939-004
		DRAWING	P-3
		SHEET NO.	3 OF 3