


Webster Street Restriping Plan

**City Council
November 7, 2023**



Typical Cross Sections

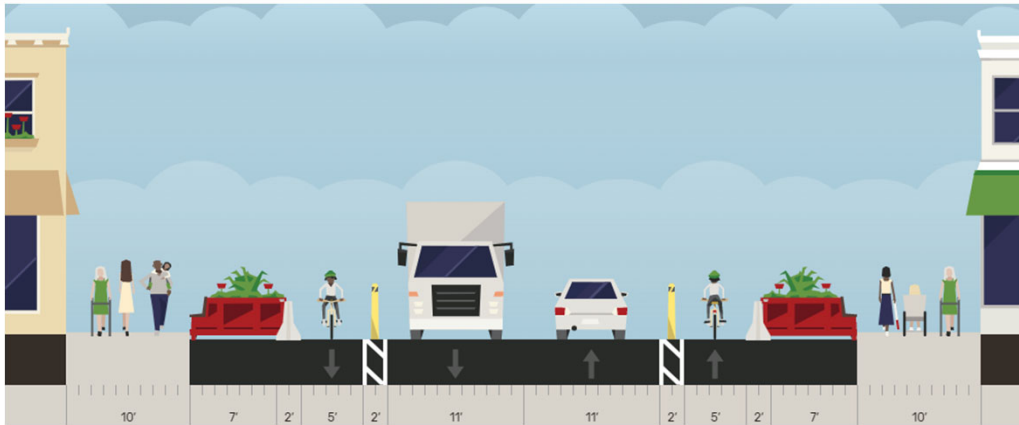


Parklets along curb with no adjacent parking




Parking along curb where there are no parklets




Webster Street Central to Taylor

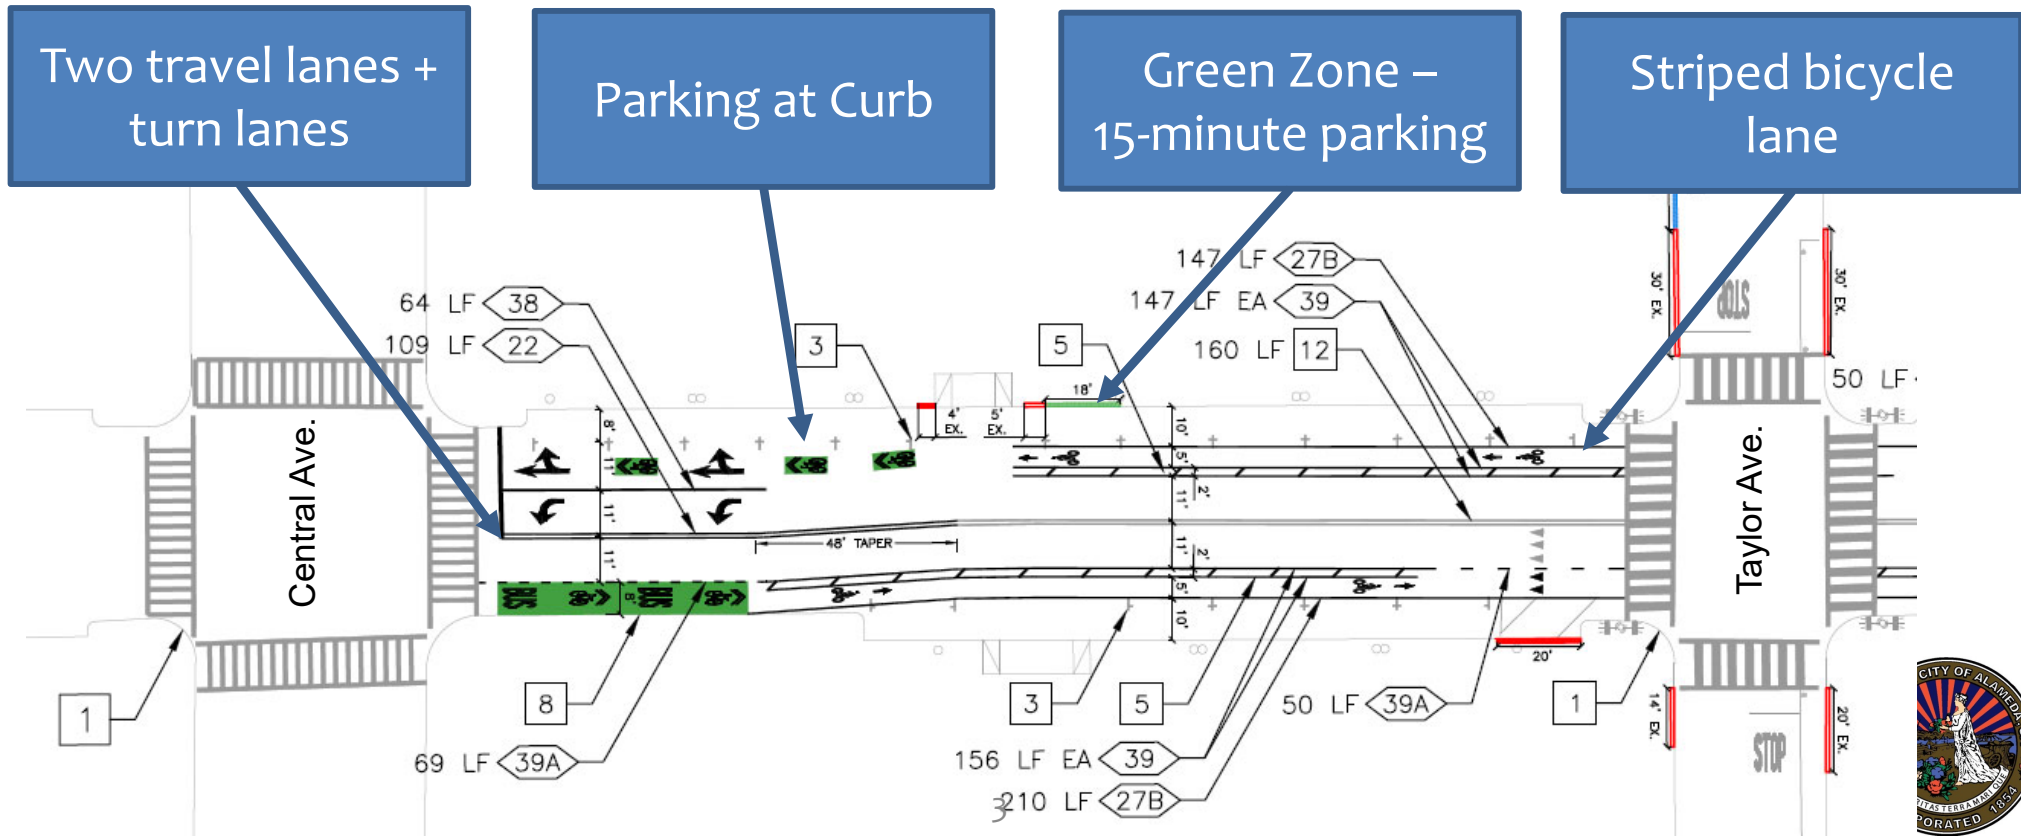


Webster Street Taylor to Santa Clara

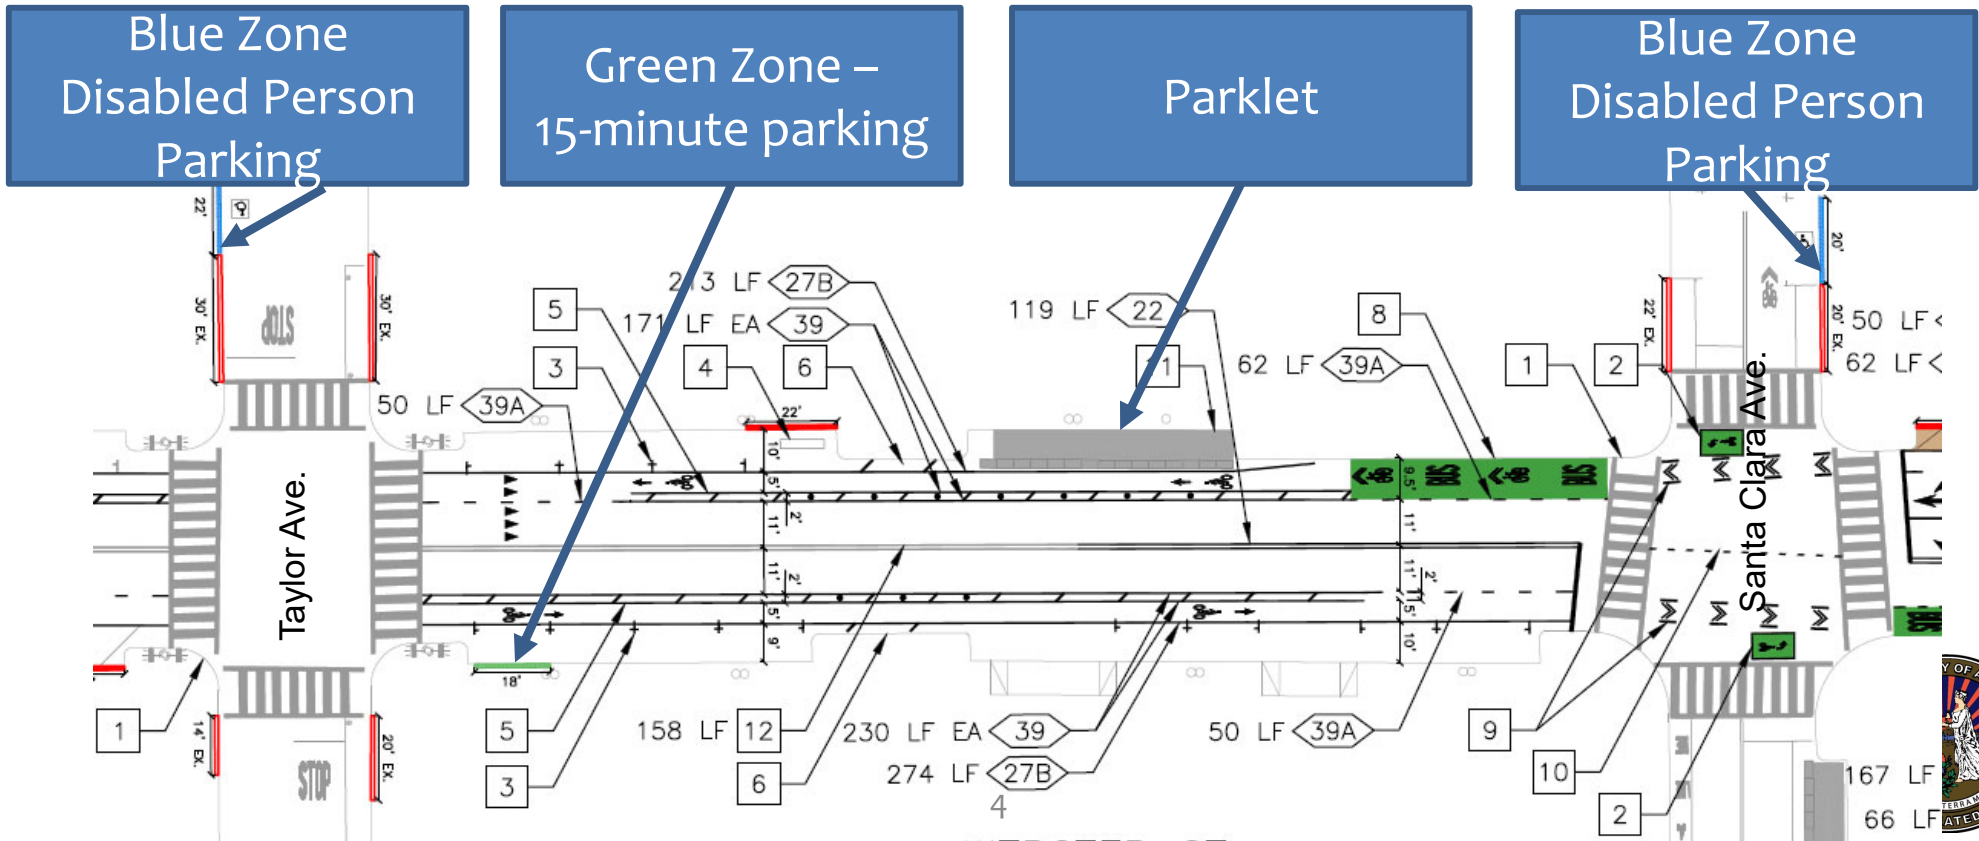

Webster Street Santa Clara to Haight

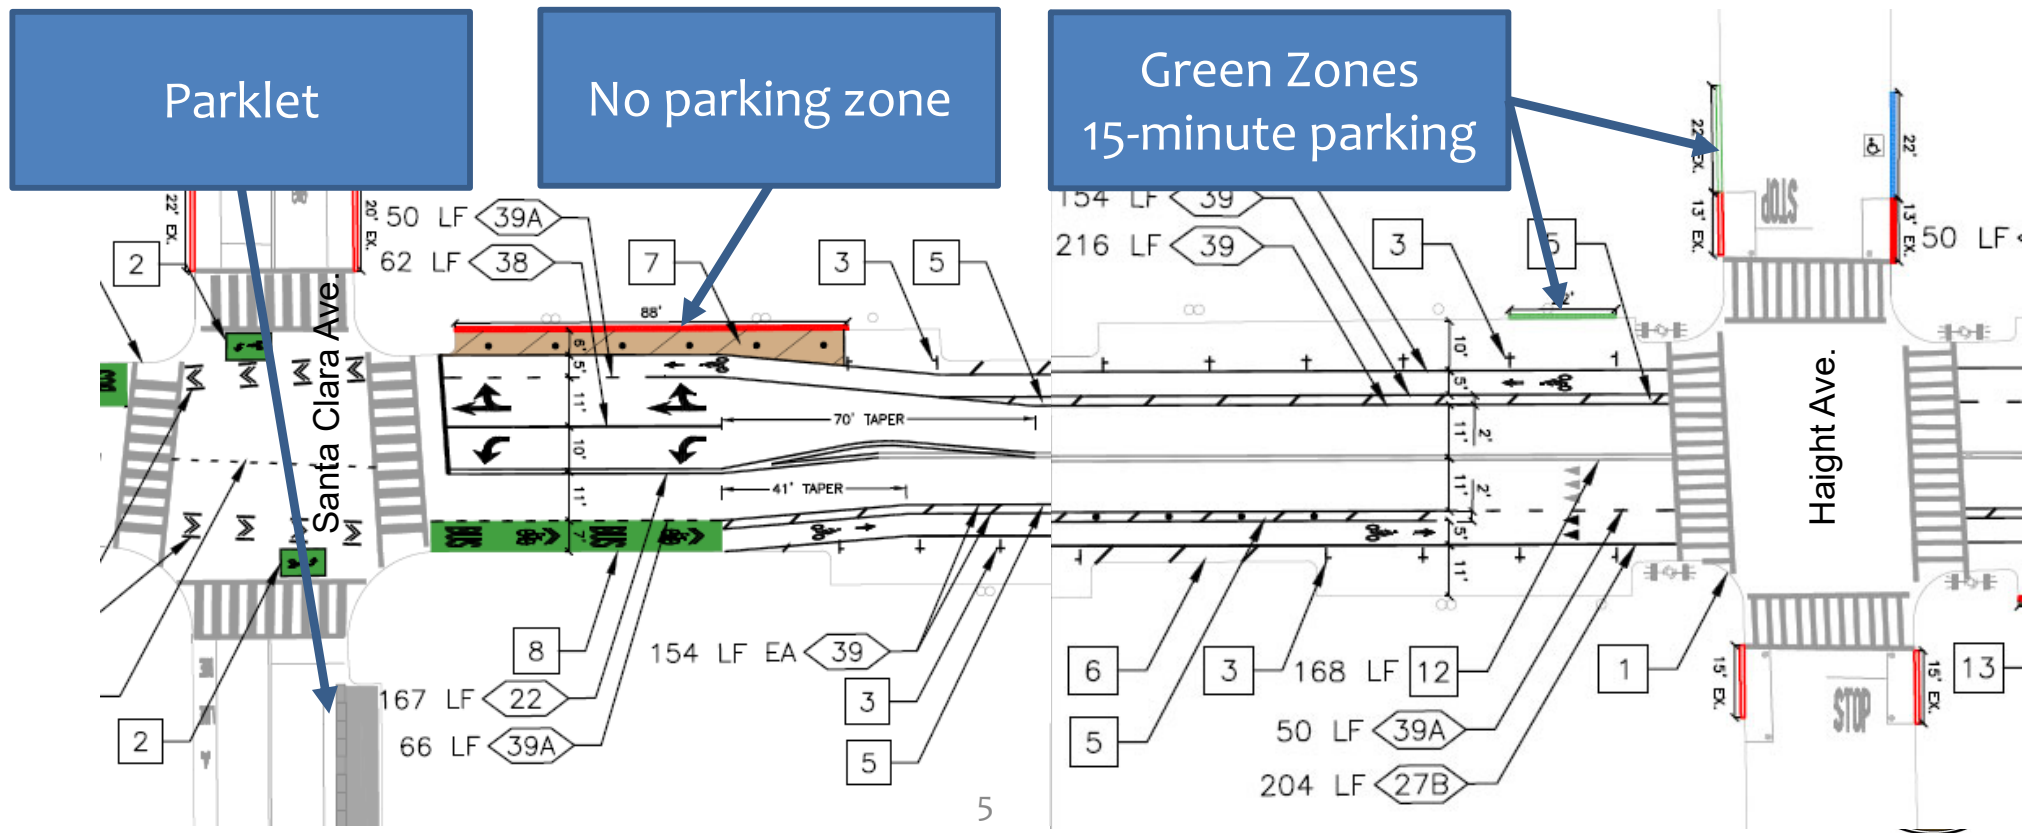

Webster Street Haight to Lincoln

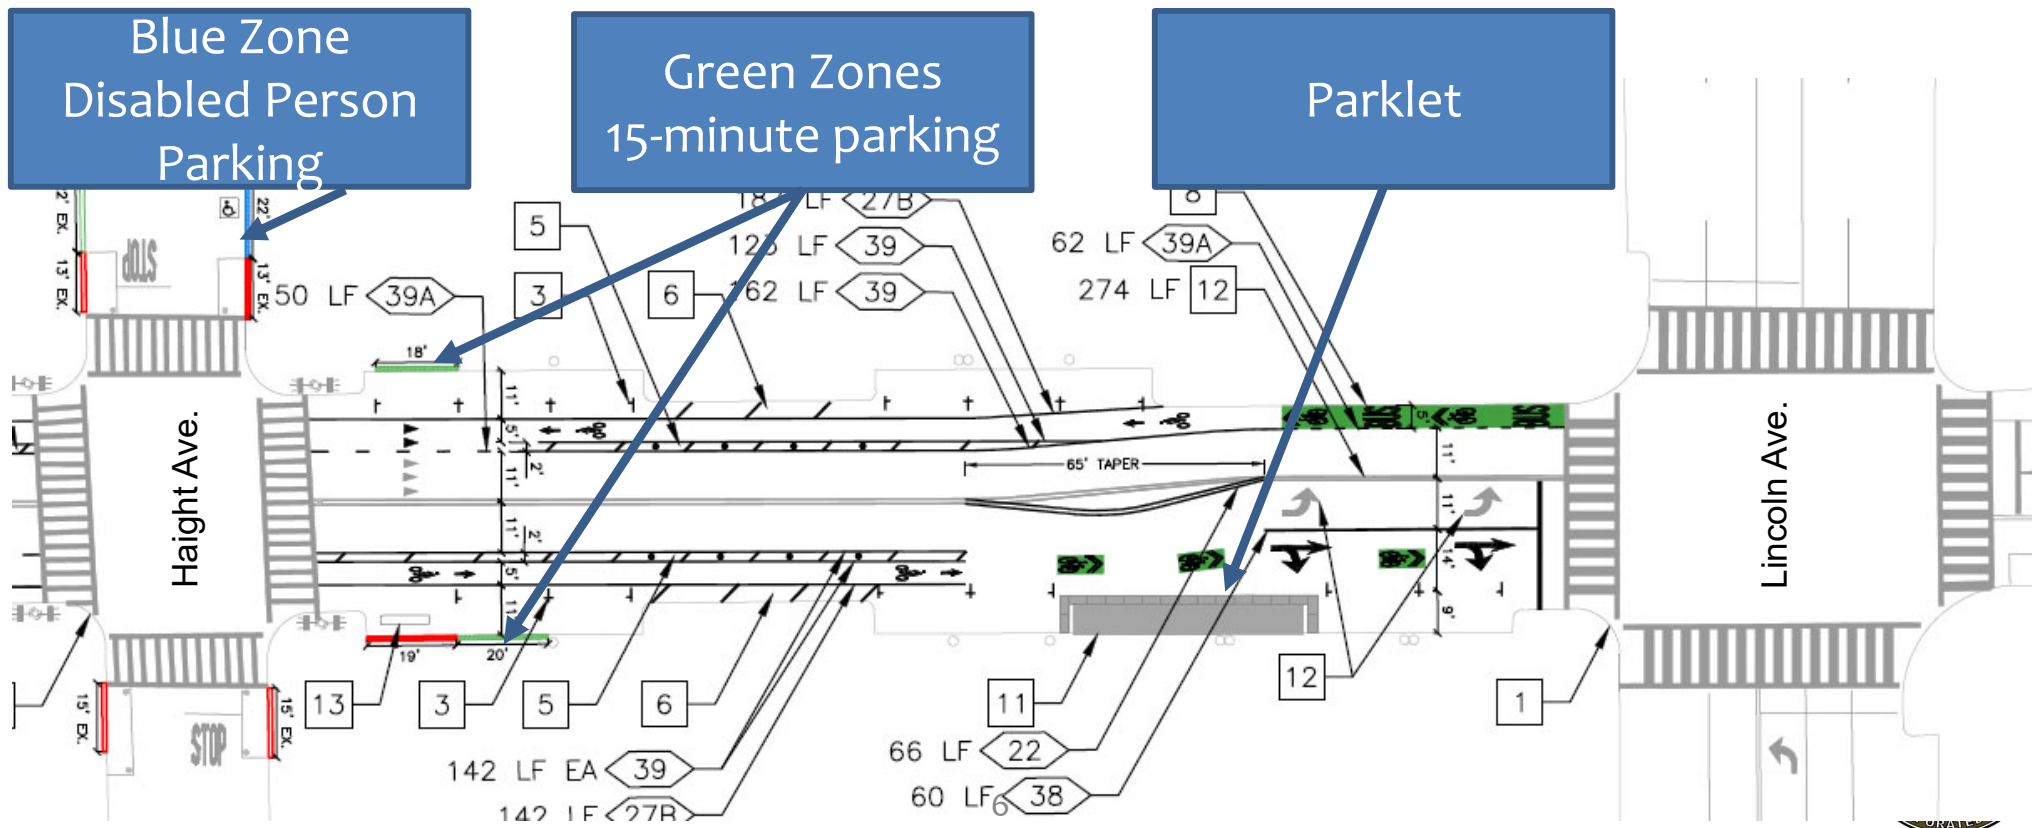

Parking Changes

- Webster Street
 - Central to Lincoln
 - 52 total parking spaces on Webster (net increase of 11)
 - 6 Green Loading Zones (net increase of 2)
 - 3 Blue ADA Parking Spaces (net increase of 3)

