









OAKLAND INNER HARBOR

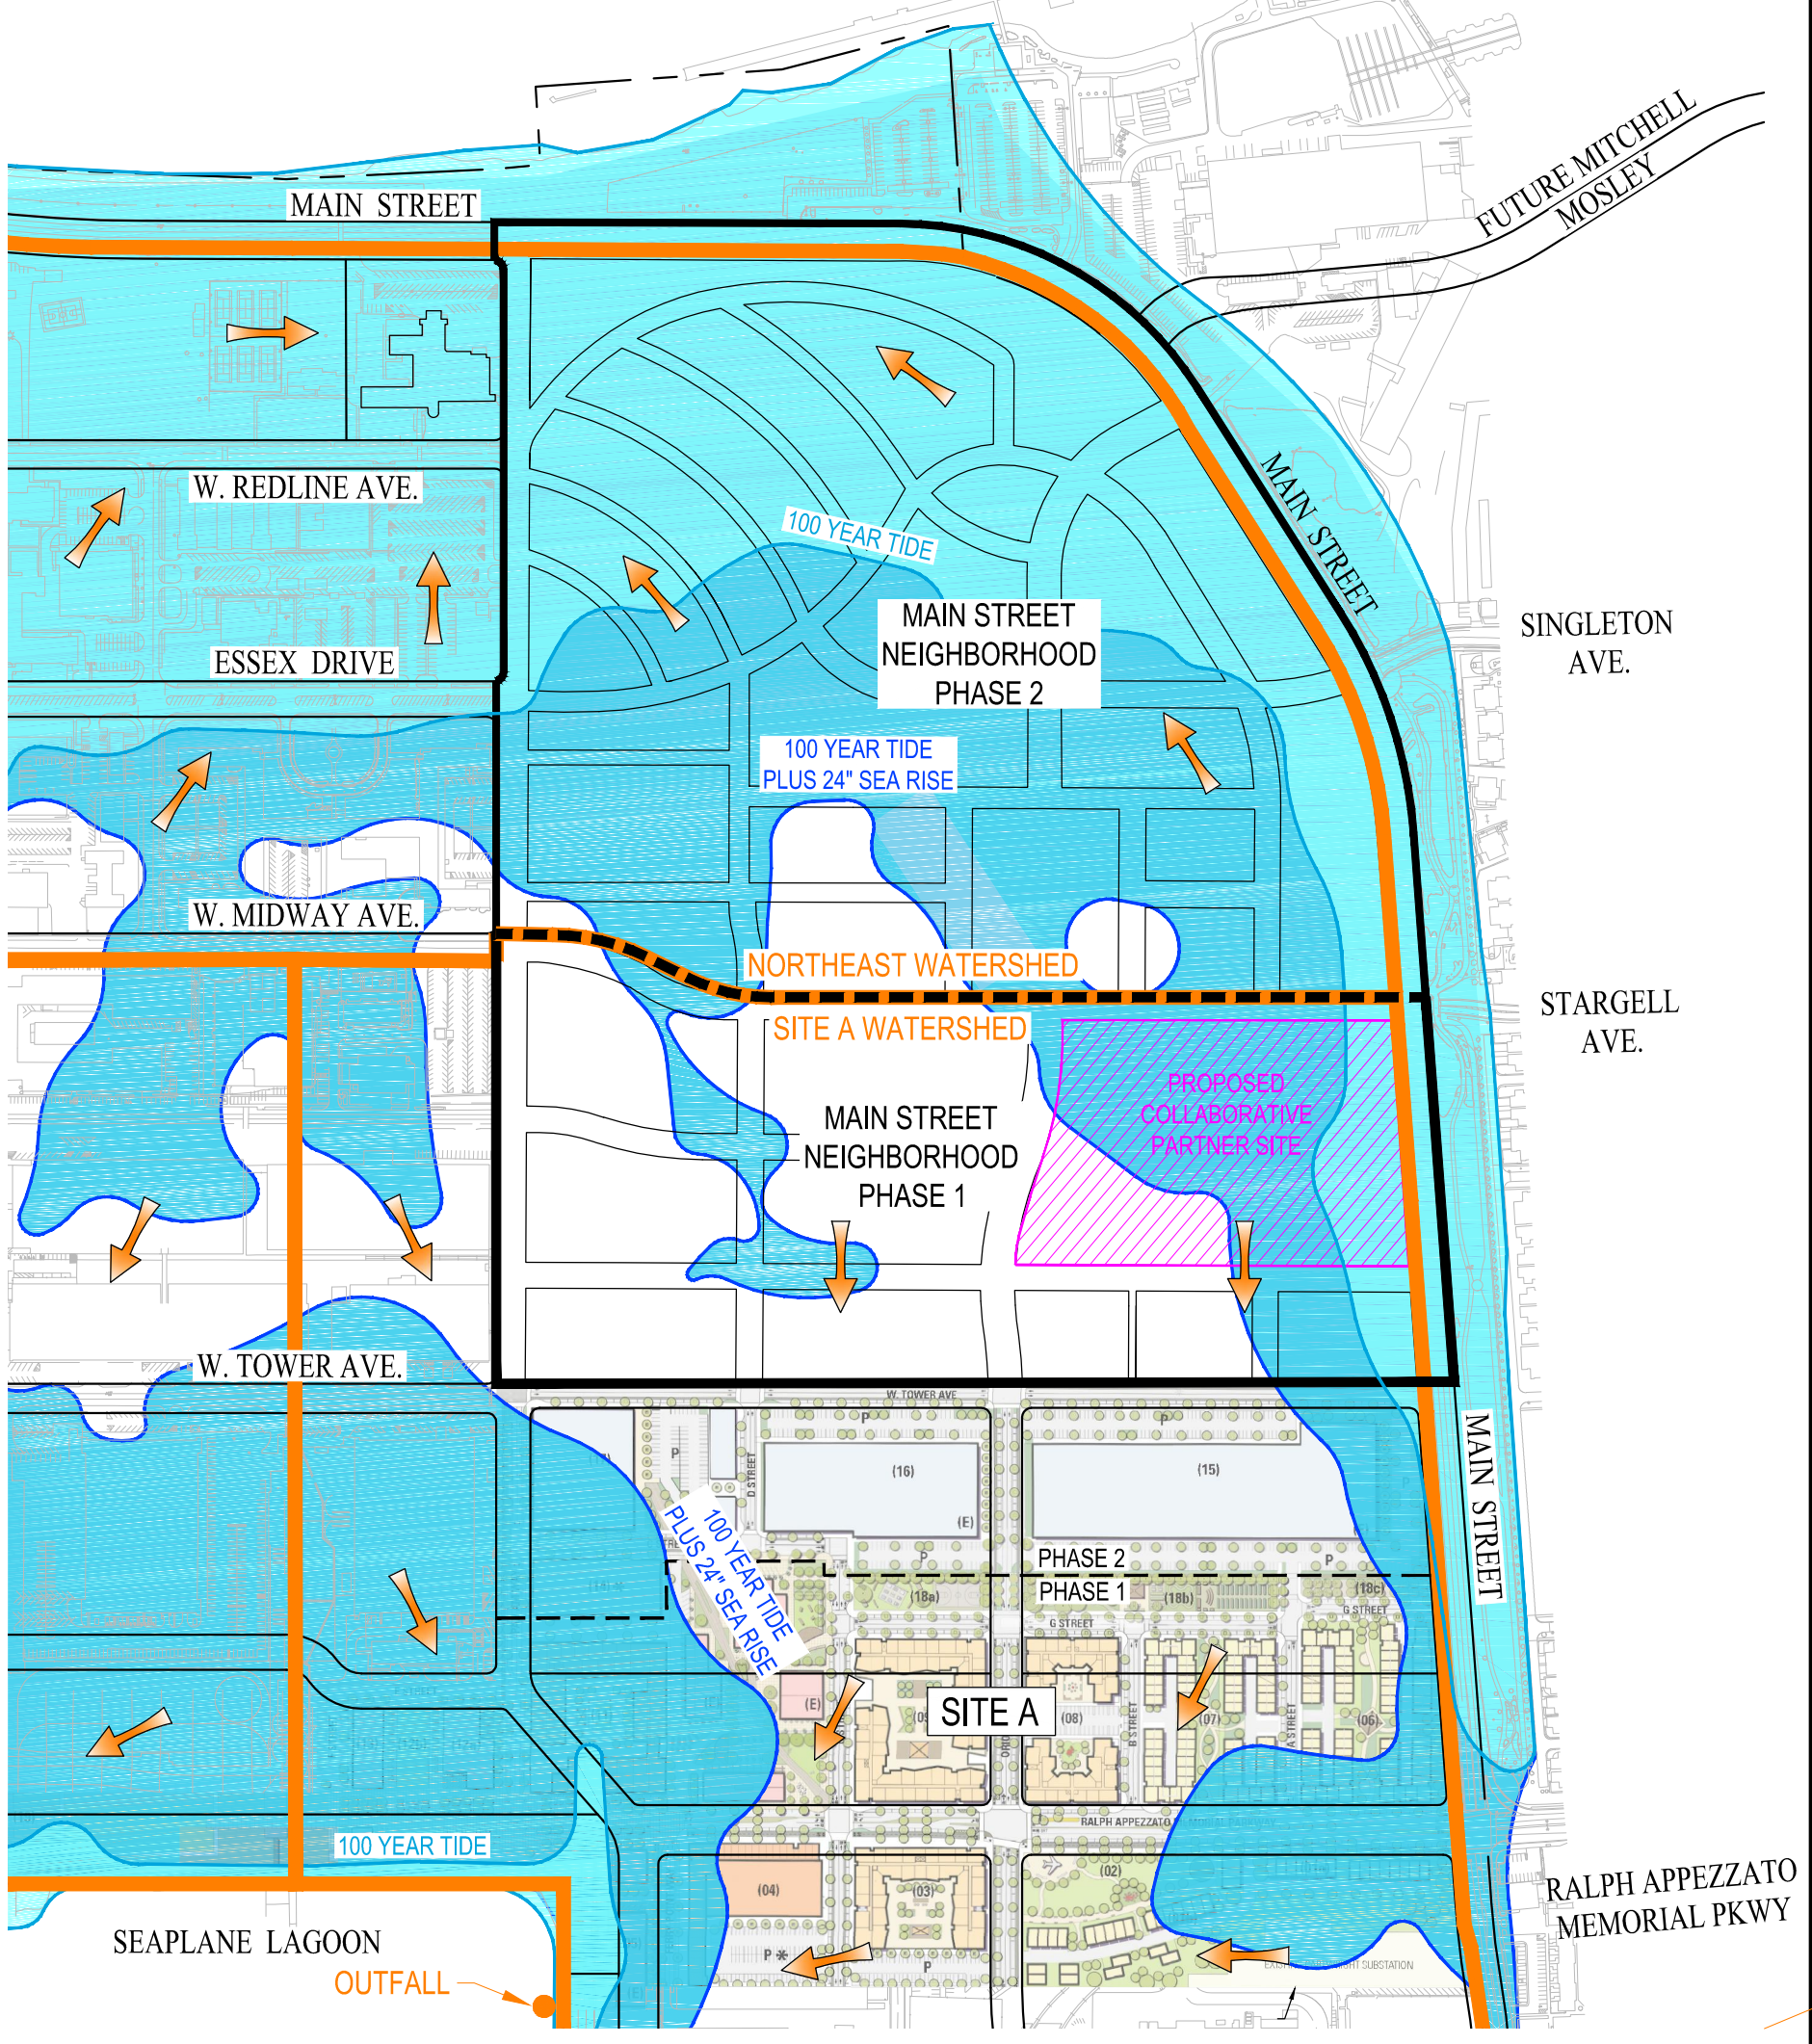


**LEGEND**

-  MAIN STREET NEIGHBORHOOD – PROJECT BOUNDARY
-  MAIN STREET NEIGHBORHOOD – PHASE 1 BOUNDARY
-  PROPOSED COLLABORATIVE PARTNER SITE
-  100 YEAR TIDE (ELEV 3.6)
-  100 YEAR TIDE PLUS 24" SEA RISE (ELEV 5.6)
-  APPROX WATERSHED BOUNDARY
-  APPROX DIRECTION OF STORM DRAIN FLOW

**ALAMEDA POINT  
MAIN STREET  
NEIGHBORHOOD  
CONSTRAINTS OVERLAY**

CITY OF ALAMEDA ALAMEDA COUNTY CALIFORNIA

DATE: AUGUST 26, 2016 SCALE: 1" = 400'

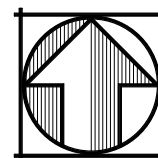

**cbg** Carlson, Barbee & Gibson, Inc.  
CIVIL ENGINEERS • SURVEYORS • PLANNERS

2633 CAMINO RAMON, SUITE 350  
SAN RAMON, CALIFORNIA 94583 (925) 866-0322  
www.cbang.com