







OAKLAND INNER HARBOR

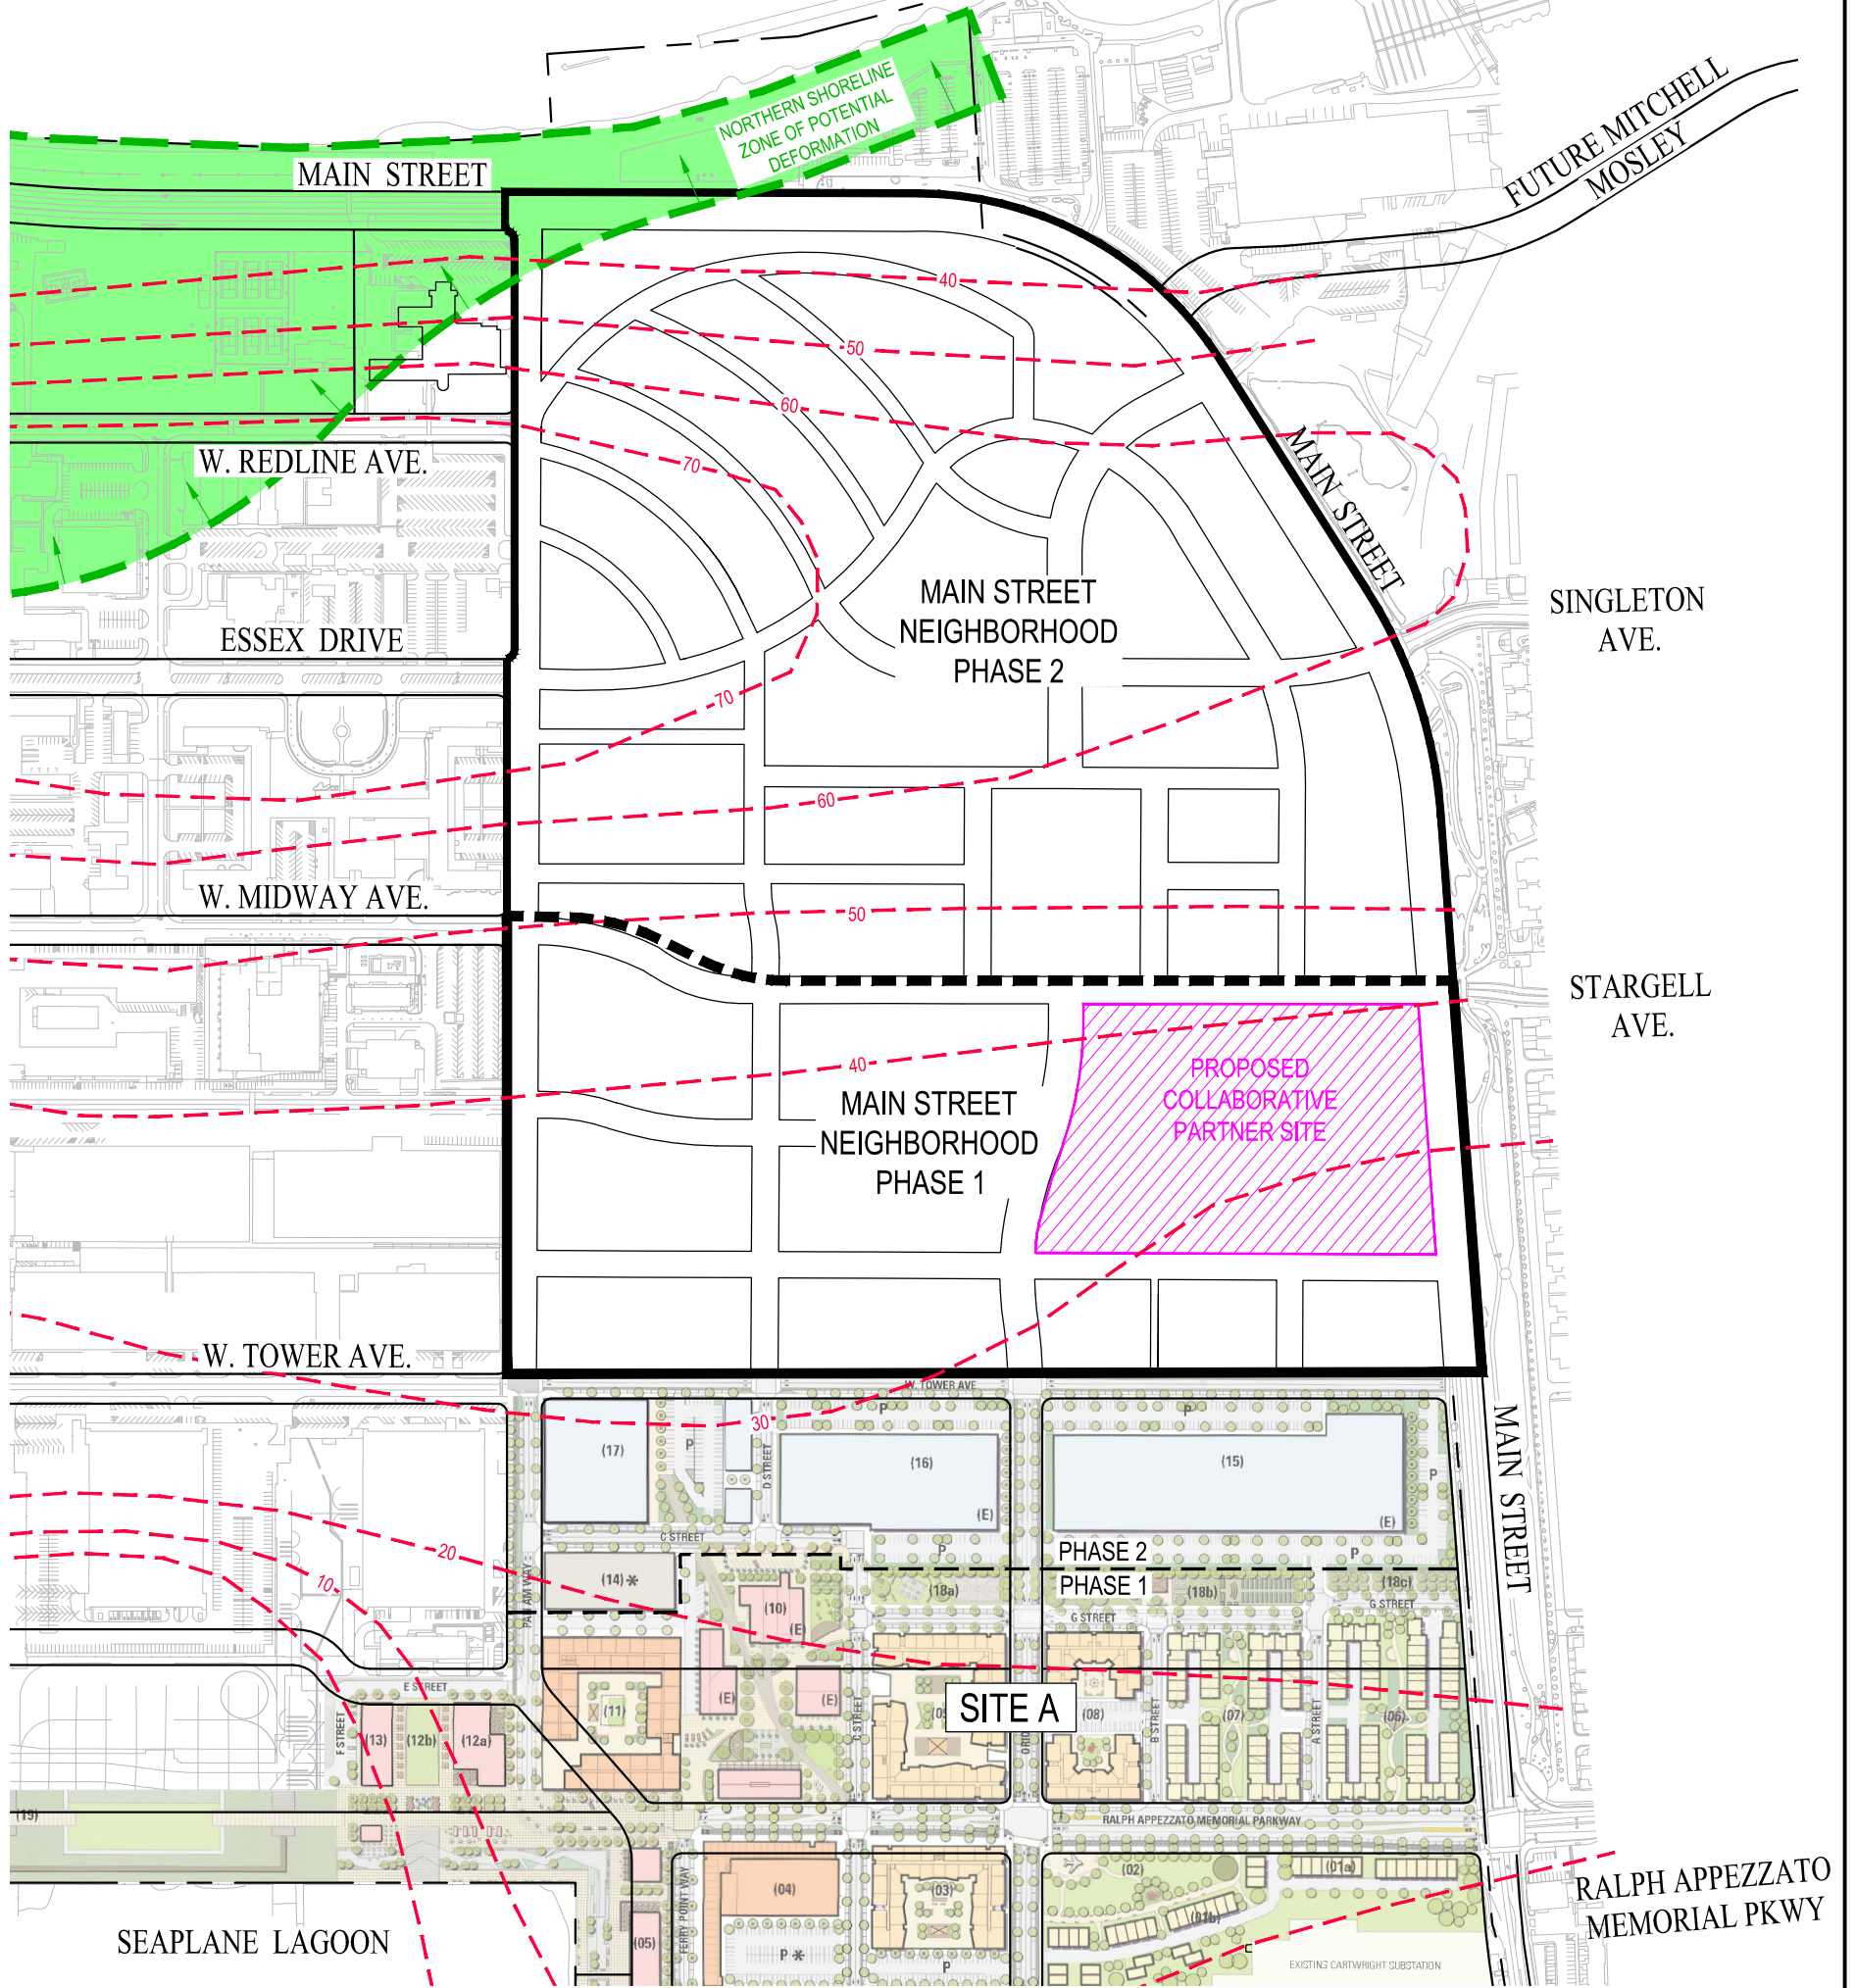


**LEGEND**

-  MAIN STREET NEIGHBORHOOD – PROJECT BOUNDARY
-  MAIN STREET NEIGHBORHOOD – PHASE 1 BOUNDARY
-  PROPOSED COLLABORATIVE PARTNER SITE
-  NORTHERN SHORELINE ZONE OF POTENTIAL DEFORMATION
-  CONTOURS OF THICKNESS OF YOUNG BAY MUD DEPOSIT (FEET)

ALAMEDA POINT  
 MAIN STREET  
 NEIGHBORHOOD  
 GEOTECHNICAL OVERLAY

CITY OF ALAMEDA ALAMEDA COUNTY CALIFORNIA

DATE: AUGUST 26, 2016 SCALE: 1" = 400'

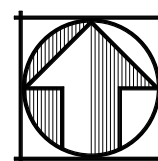

**cbg** Carlson, Barbee & Gibson, Inc.  
 CIVIL ENGINEERS • SURVEYORS • PLANNERS

2633 CAMINO RAMON, SUITE 350 (925) 866-0322  
 SAN RAMON, CALIFORNIA 94583 www.cbang.com