


PROPOSED BOUNDARIES OF
CITY OF ALAMEDA
COMMUNITY FACILITIES DISTRICT NO. 25-1
(WEST MIDWAY FACILITIES)
IMPROVEMENT AREA NO. 1 AND FUTURE ANNEXATION AREA

CITY OF ALAMEDA
COUNTY OF ALAMEDA
STATE OF CALIFORNIA

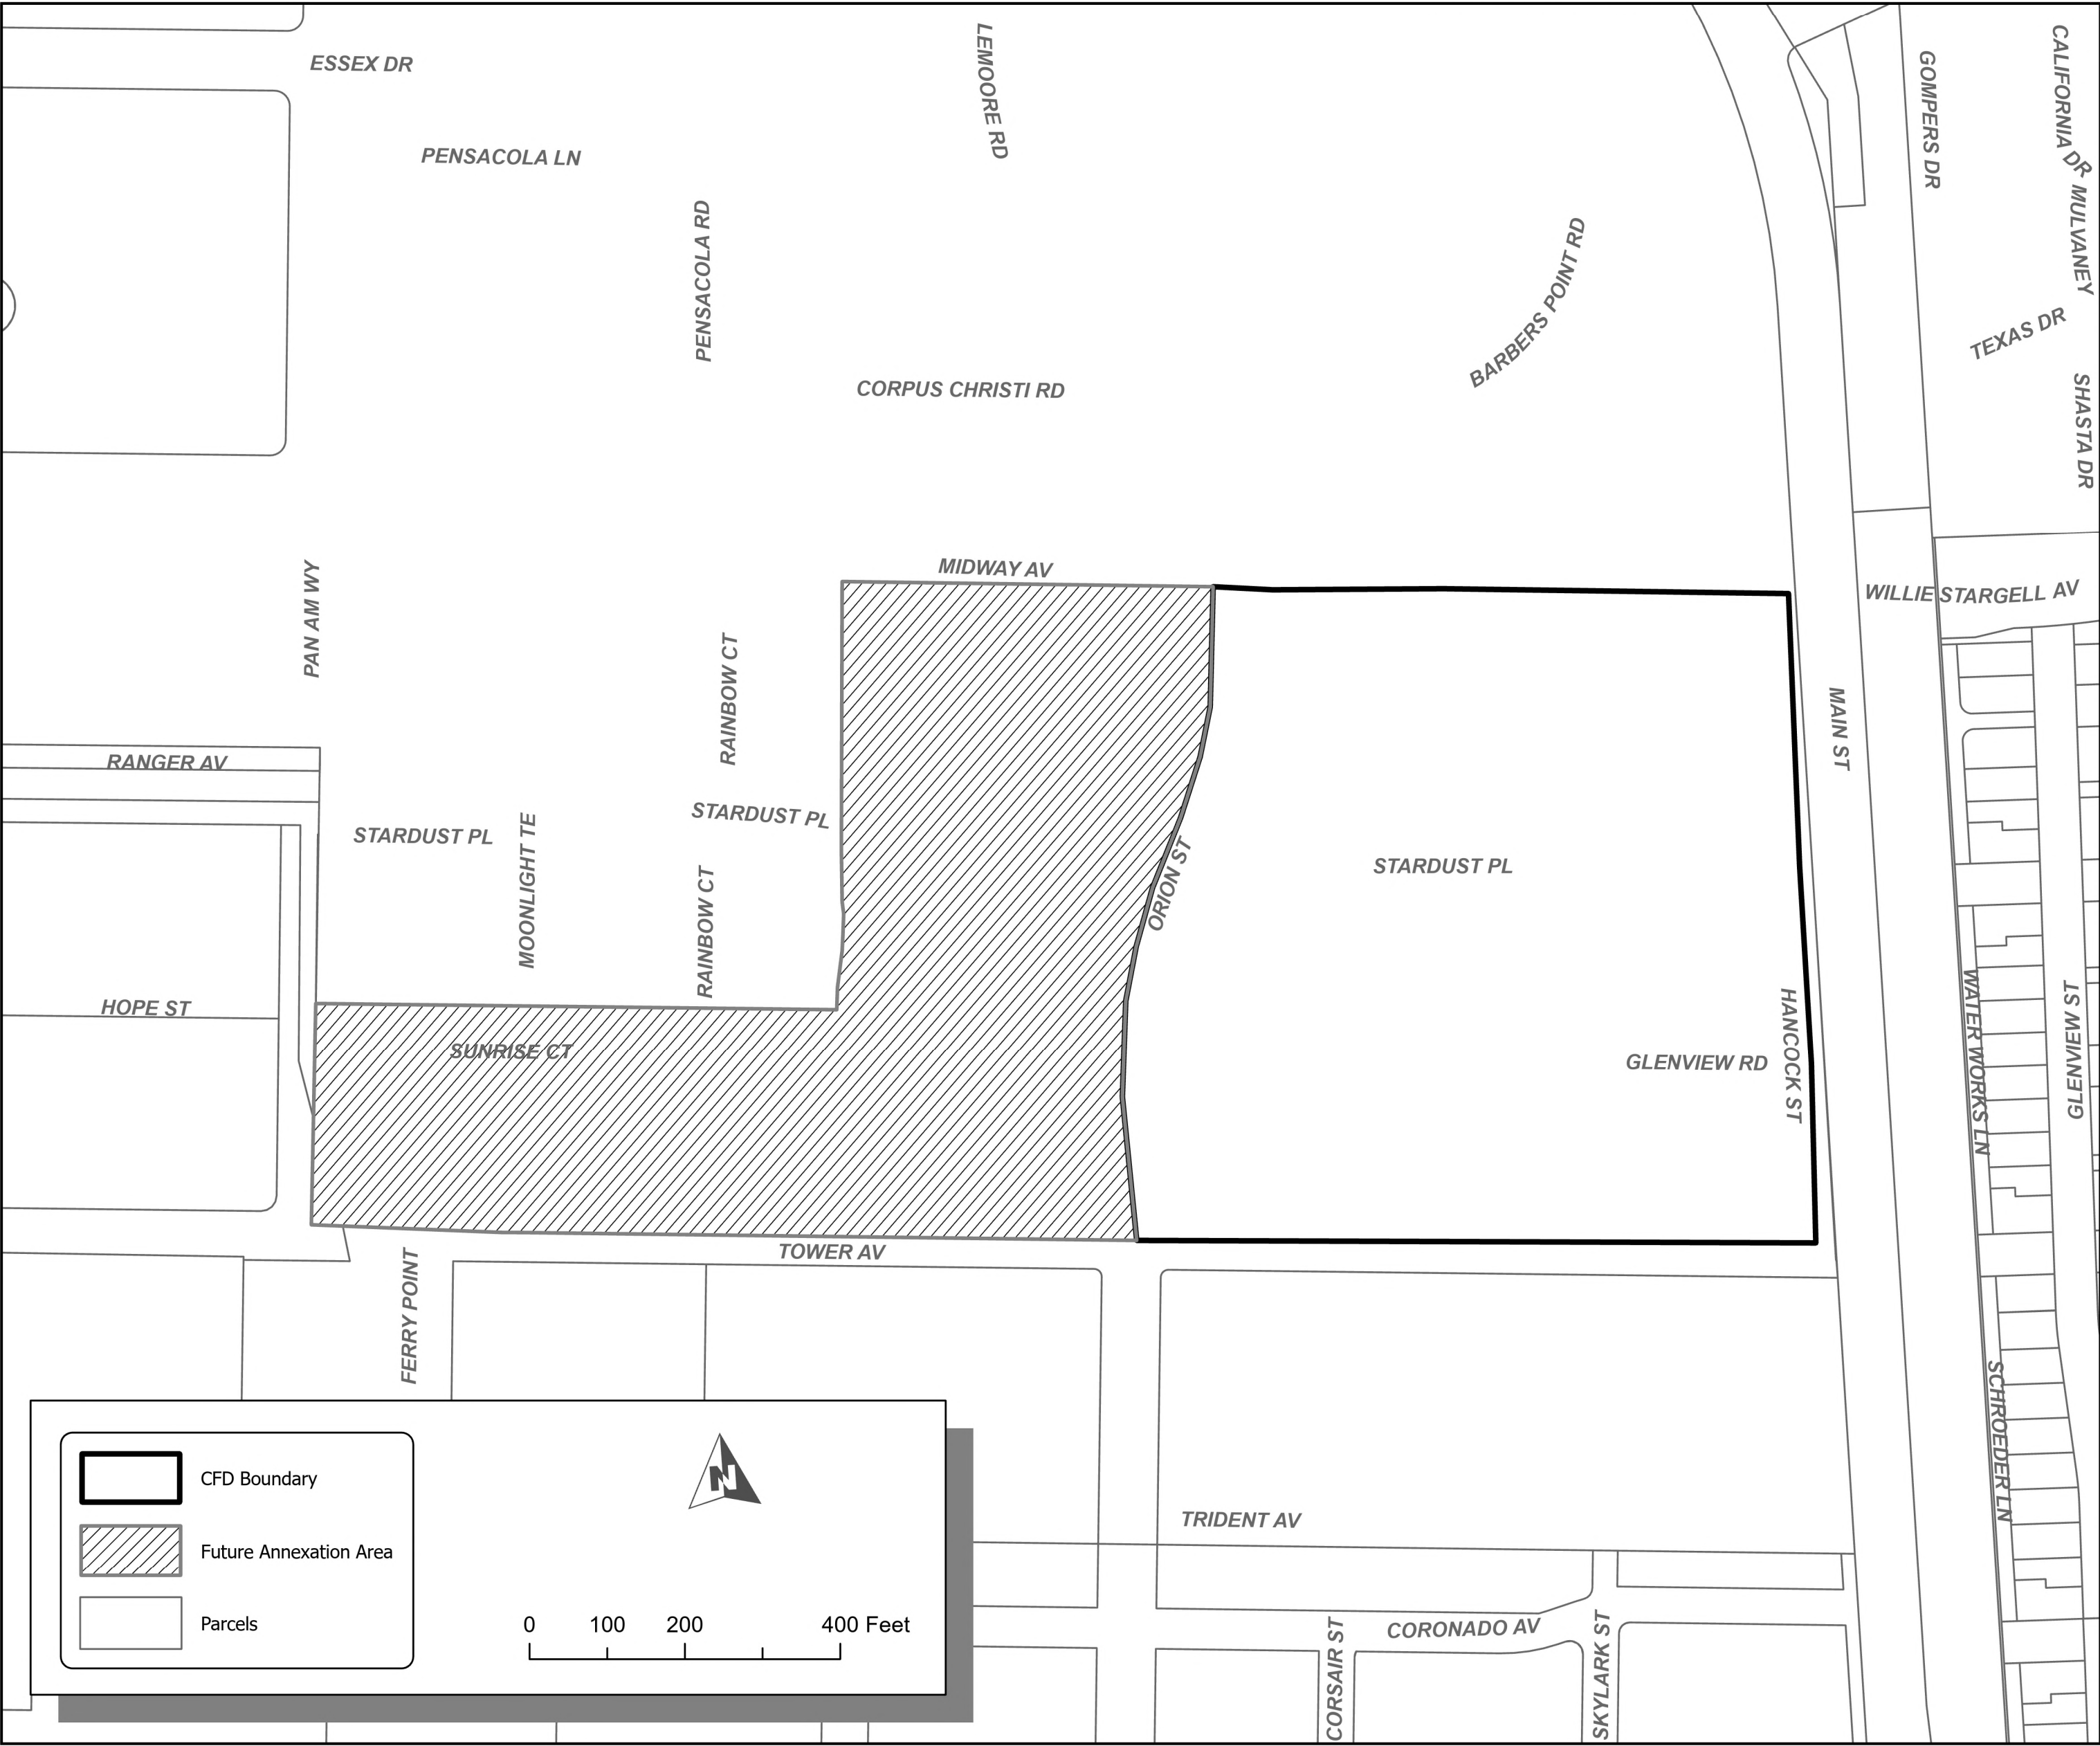

FILED IN THE OFFICE OF THE CITY CLERK OF THE CITY OF ALAMEDA THIS _____ DAY OF _____, 202__.

CITY CLERK
CITY OF ALAMEDA
ALAMEDA COUNTY, CALIFORNIA


I HEREBY CERTIFY THAT THE WITHIN MAP SHOWING THE PROPOSED BOUNDARIES OF THE CITY OF ALAMEDA COMMUNITY FACILITIES DISTRICT NO. 25-1 (WEST MIDWAY FACILITIES) IMPROVEMENT AREA NO. 1 AND FUTURE ANNEXATION AREA, CITY OF ALAMEDA, COUNTY OF ALAMEDA, STATE OF CALIFORNIA, WAS APPROVED BY THE CITY COUNCIL OF THE CITY OF ALAMEDA, AT A MEETING THEREOF, HELD ON THE _____ DAY OF _____, 202__, BY ITS RESOLUTION NO. _____.

CITY CLERK
CITY OF ALAMEDA
ALAMEDA COUNTY, CALIFORNIA

FILED THIS _____ DAY OF _____, 202__, AT THE HOUR OF _____ O'CLOCK _____ M, IN BOOK _____ OF MAPS OF ASSESSMENT AND COMMUNITY FACILITIES DISTRICTS AT PAGE _____ IN THE OFFICE OF THE COUNTY RECORDER OF THE COUNTY OF ALAMEDA, STATE OF CALIFORNIA.

COUNTY RECORDER
COUNTY OF ALAMEDA, CALIFORNIA

FOR PARTICULARS OF THE LINES AND DIMENSIONS OF ASSESSOR PARCELS, REFERENCE IS MADE TO THE MAPS OF THE ASSESSOR, COUNTY OF ALAMEDA, STATE OF CALIFORNIA.

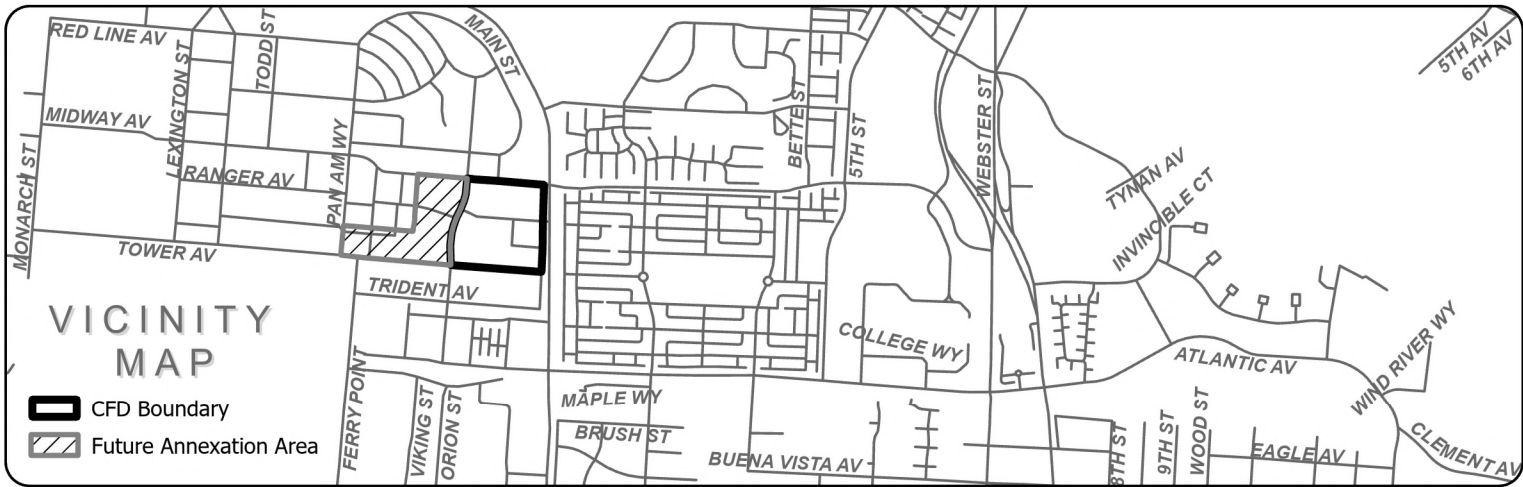

Source: Alameda County GIS
Geographic Coordinate Reference: GCS North American 1983
Projection: NAD 1983 StatePlane California III FIPS 0403 Feet

