




LT1A

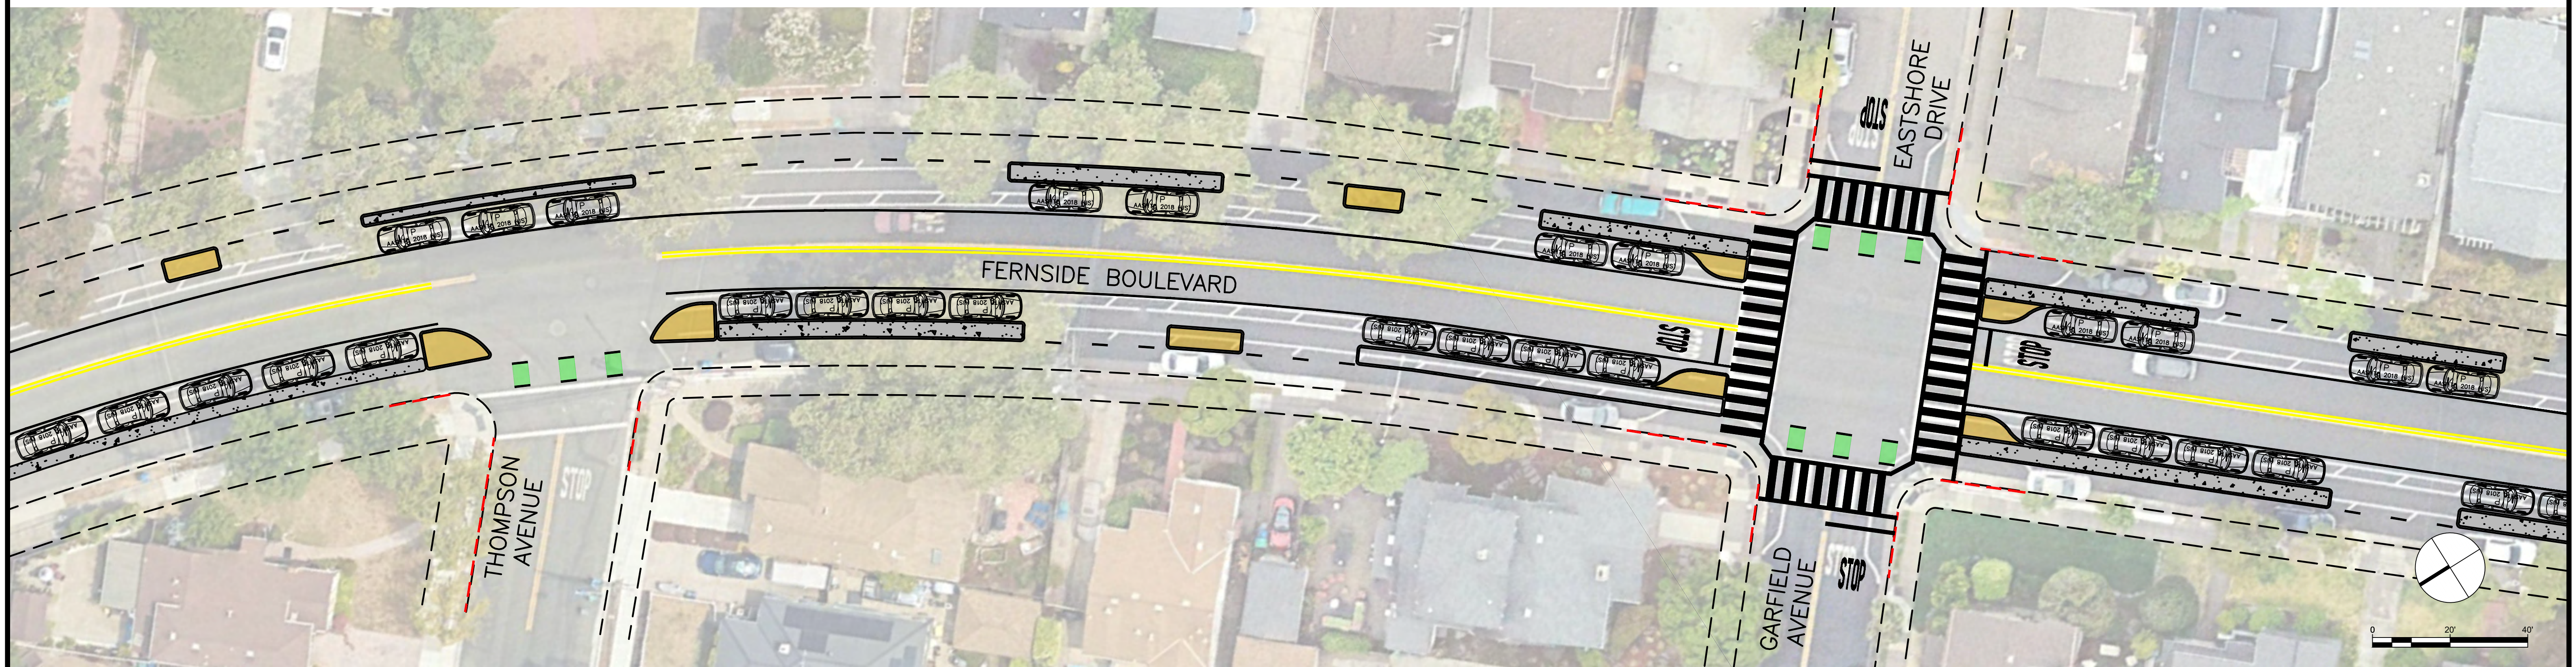

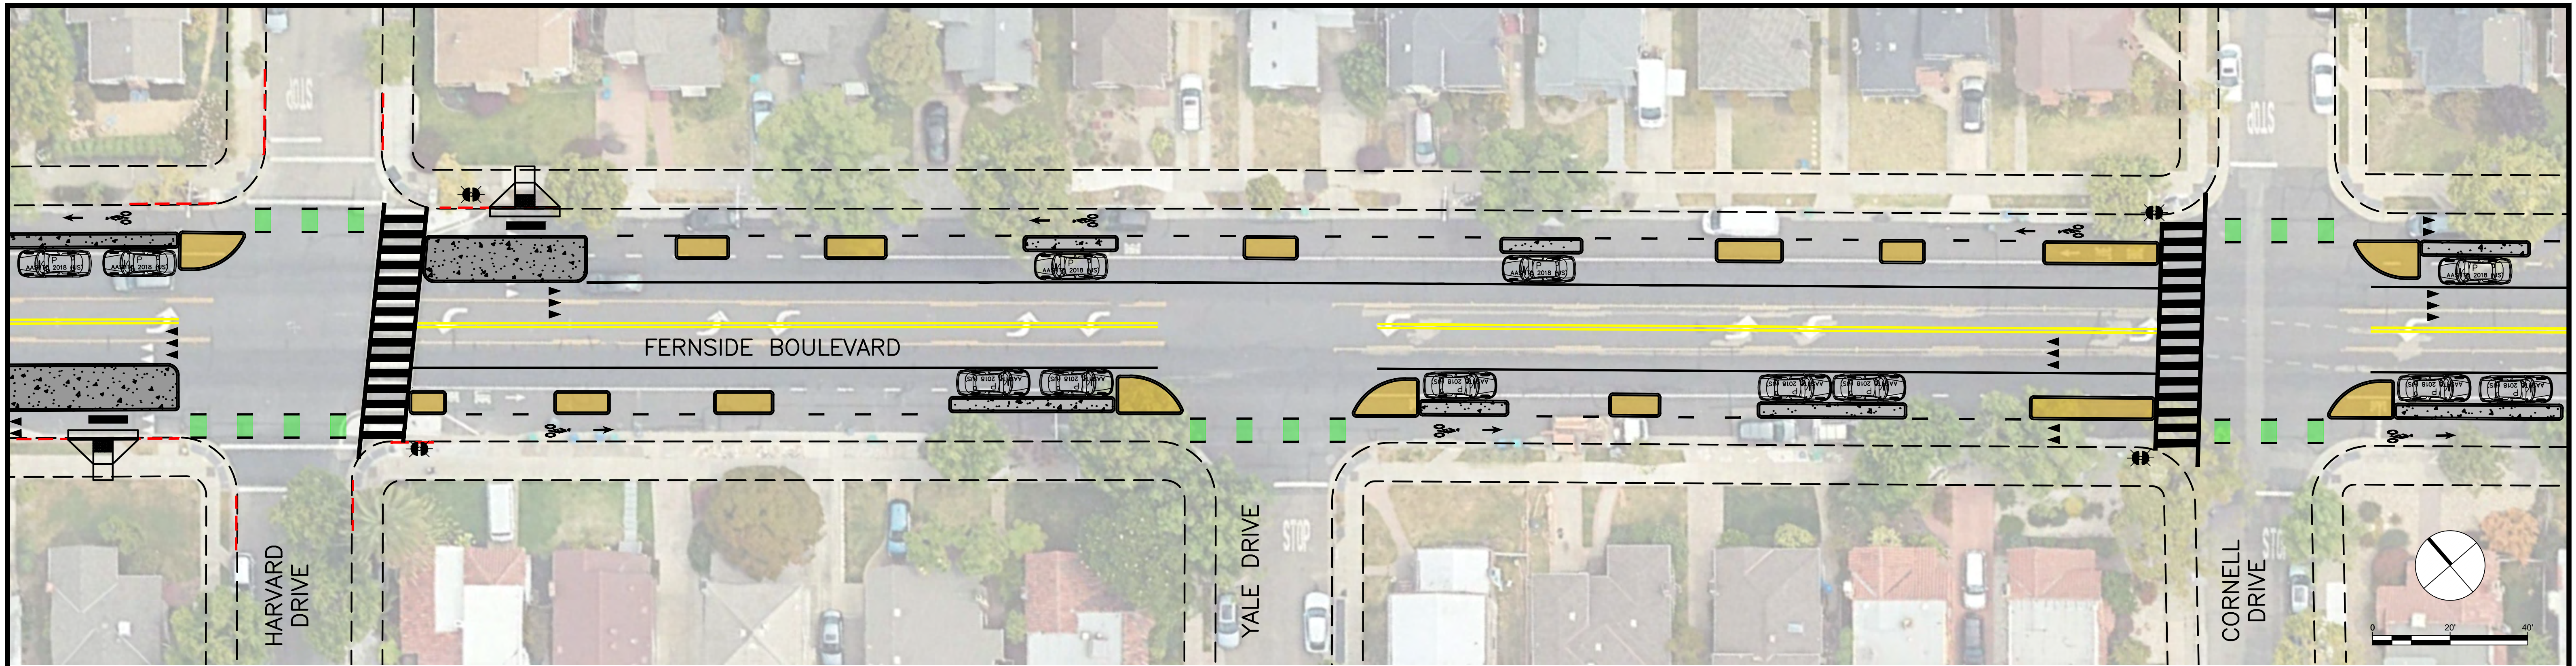

CONCEPTUAL  
NOT FOR CONSTRUCTION




**Parametrix** **Parisi**  
TRANSPORTATION CONSULTING

DRAWN: VM    CHECKED: BA    ADDRESS: 800 Bancroft Way, Ste 203  
DESIGNED: VM    APPROVED: DP    Berkeley, CA 94710  
(510) 343-6400

CITY OF ALAMEDA  
FERNSIDE BOULEVARD TRAFFIC CALMING  
LT 1a: ONE-WAY CURB PROTECTED BIKEWAY, PROTOTYPICAL BLOCKS



REVISIONS		DATE	SCALE
NO.	DESCRIPTION	05/16/2024	1" = 20'
		PMX PROJECT NO.	474-8939-004
		DRAWING	P-1
		SHEET NO.	1 OF 4



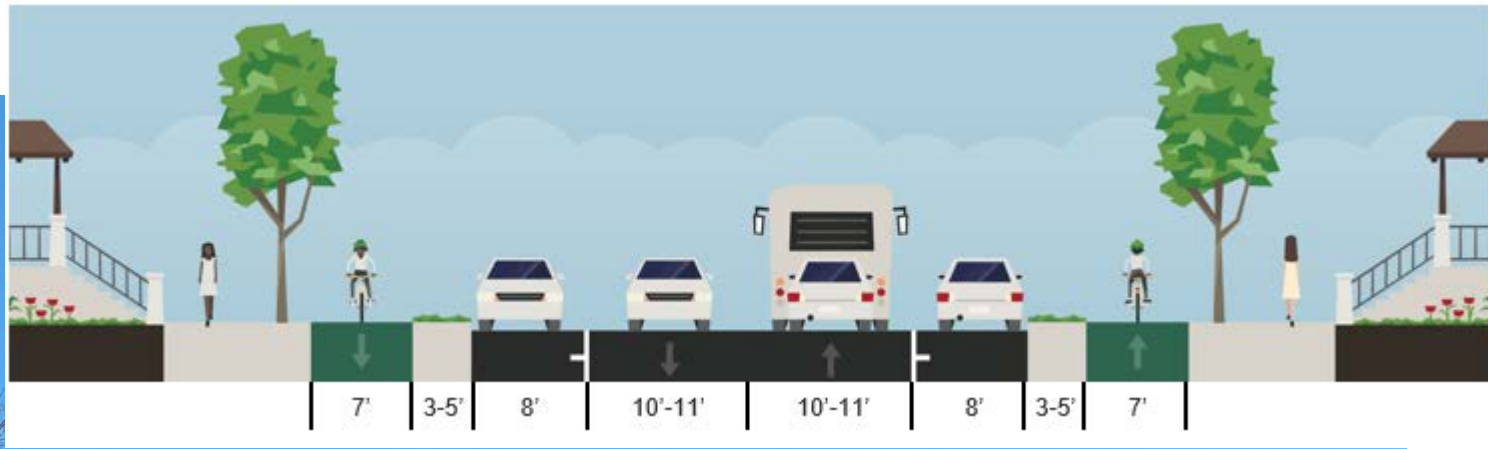


LT<sub>1</sub>B



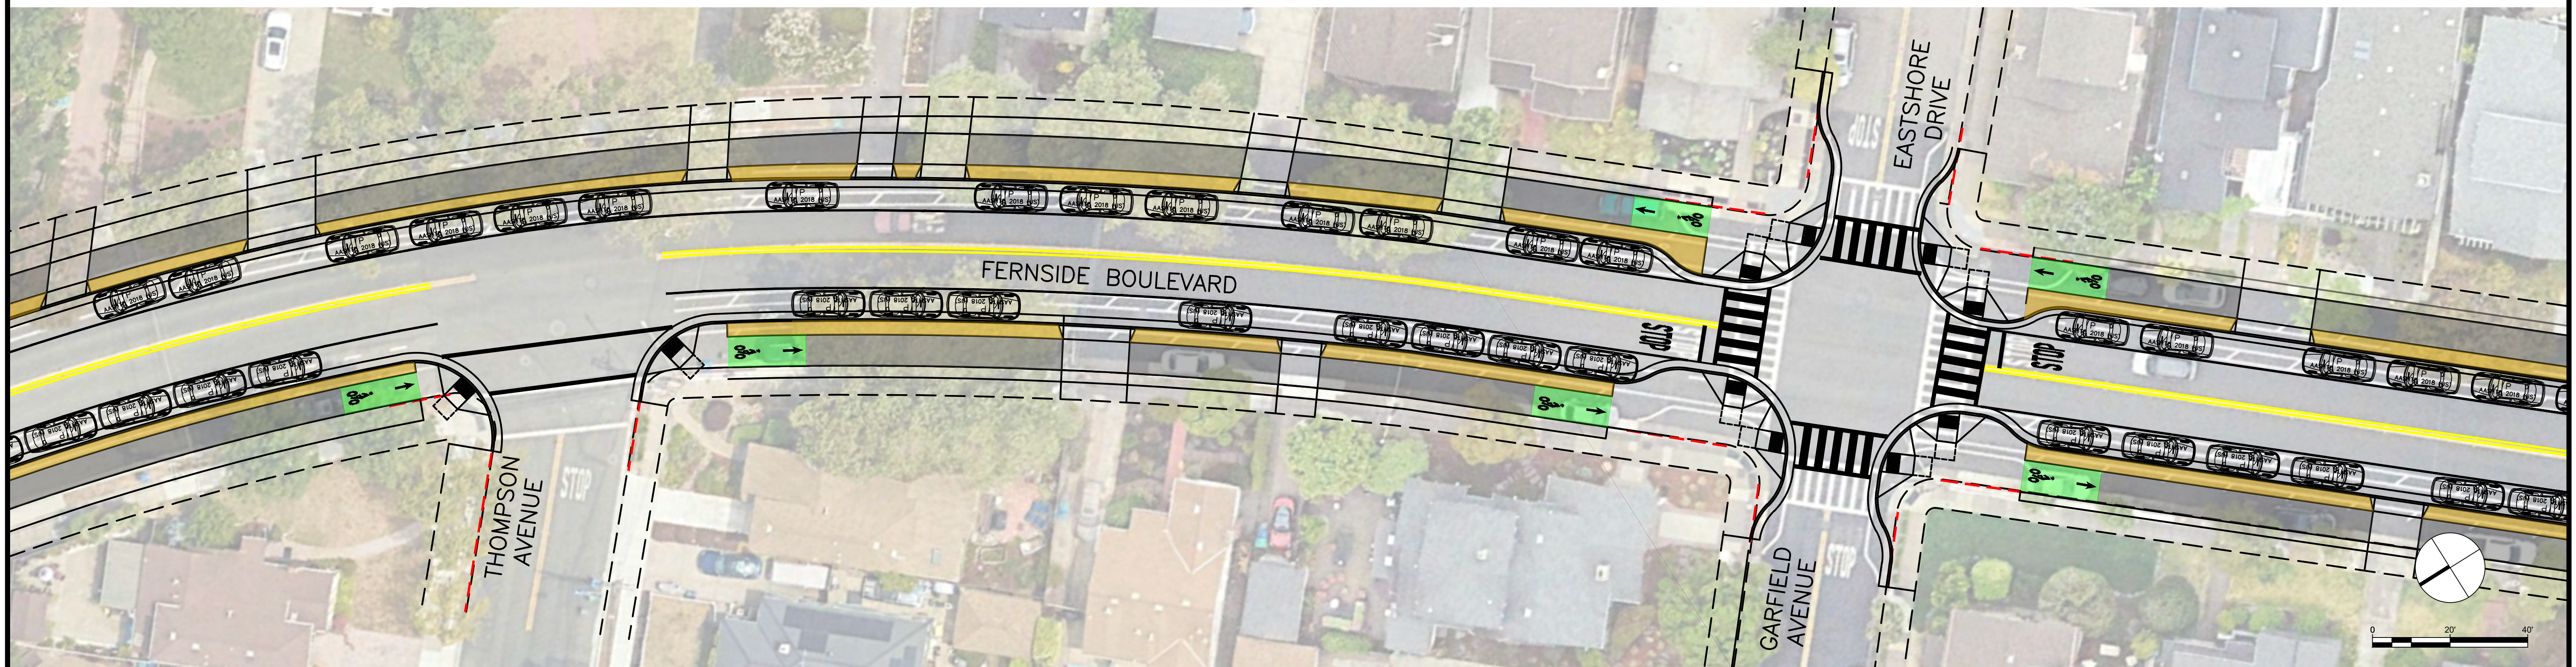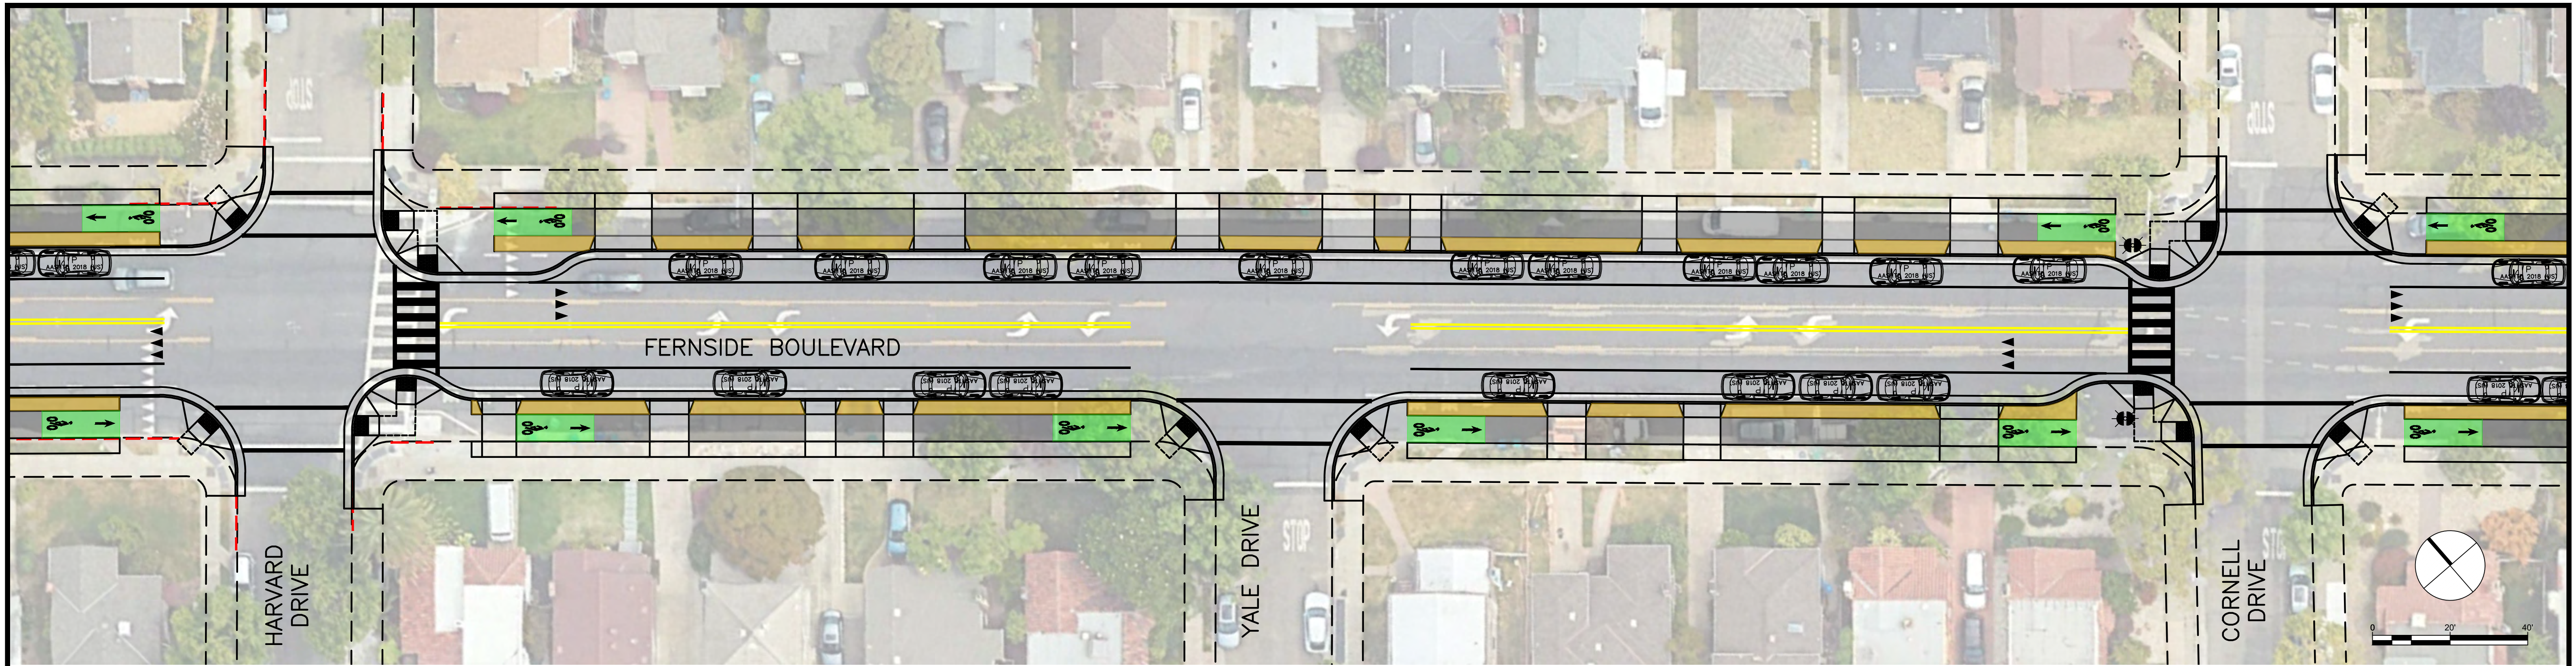

CONCEPTUAL  
NOT FOR CONSTRUCTION



Know what's below.  
Call before you dig.


**Parametrix** **Parisi**  
TRANSPORTATION CONSULTING

DRAWN: VM CHECKED: BA ADDRESS: 800 Bancroft Way, Ste 203  
DESIGNED: VM APPROVED: DP Berkeley, CA 94710  
(510) 343-6400

CITY OF ALAMEDA  
FERNSIDE BOULEVARD TRAFFIC CALMING  
LT 1b: ONE-WAY RAISED BIKEWAY, PROTOTYPICAL BLOCKS


REVISIONS		DATE	SCALE
NO.	DESCRIPTION	05/16/2024	1" = 20'
		PMX PROJECT NO.	474-8939-004
		DRAWING	P-2
		SHEET NO.	2 OF 4



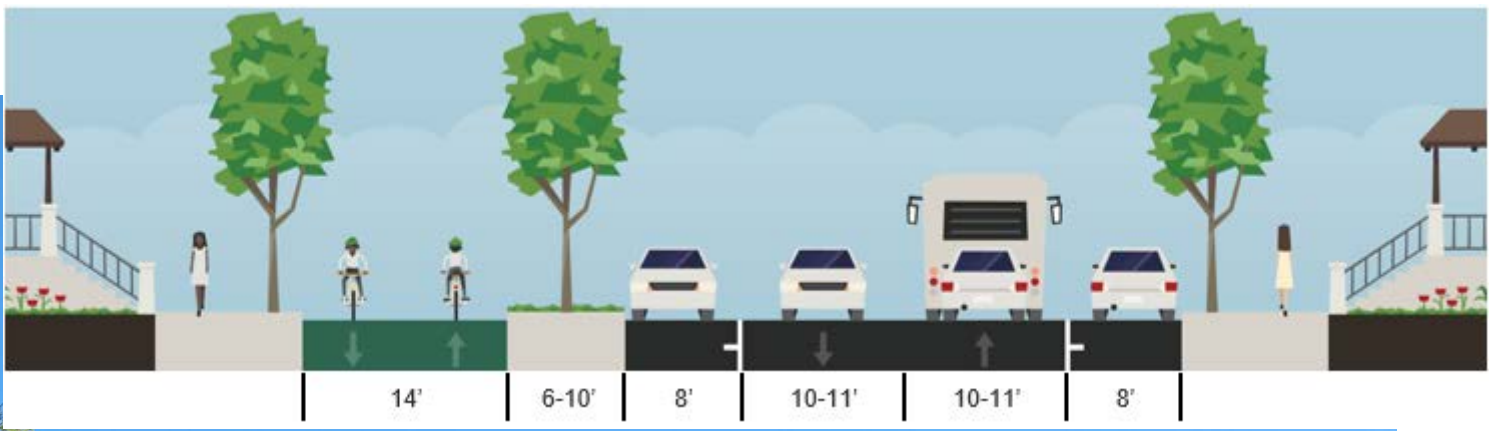


LT2A



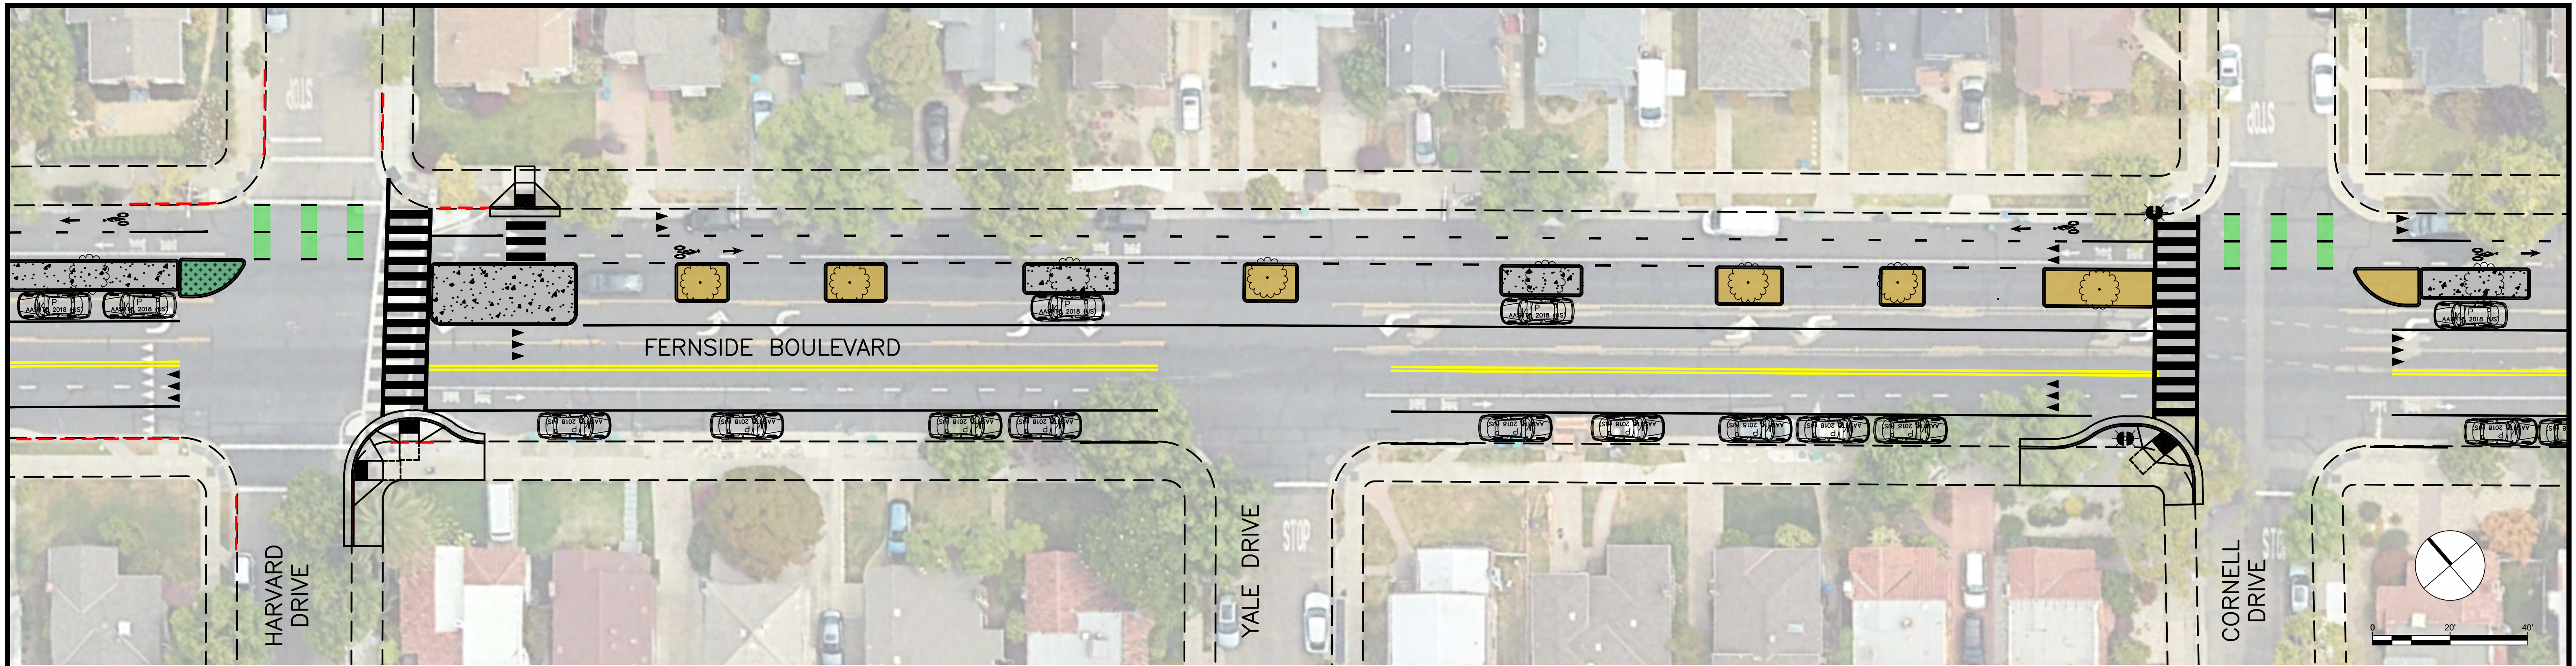

CONCEPTUAL  
NOT FOR CONSTRUCTION



Know what's below.  
Call before you dig.


**Parametrix** **Parisi**  
TRANSPORTATION CONSULTING

DRAWN: VM CHECKED: BA ADDRESS: 800 Bancroft Way, Ste 203  
DESIGNED: VM APPROVED: DP Berkeley, CA 94710  
(510) 343-6400

CITY OF ALAMEDA  
FERNSIDE BOULEVARD TRAFFIC CALMING  
LT 2a: TWO-WAY CURB PROTECTED BIKEWAY, PROTOTYPICAL BLOCKS


REVISIONS		DATE	SCALE
NO.	DESCRIPTION	05/16/2024	1" = 20'
		PMX PROJECT NO.	474-8939-004
		DRAWING	P-3
		SHEET NO.	3 OF 4



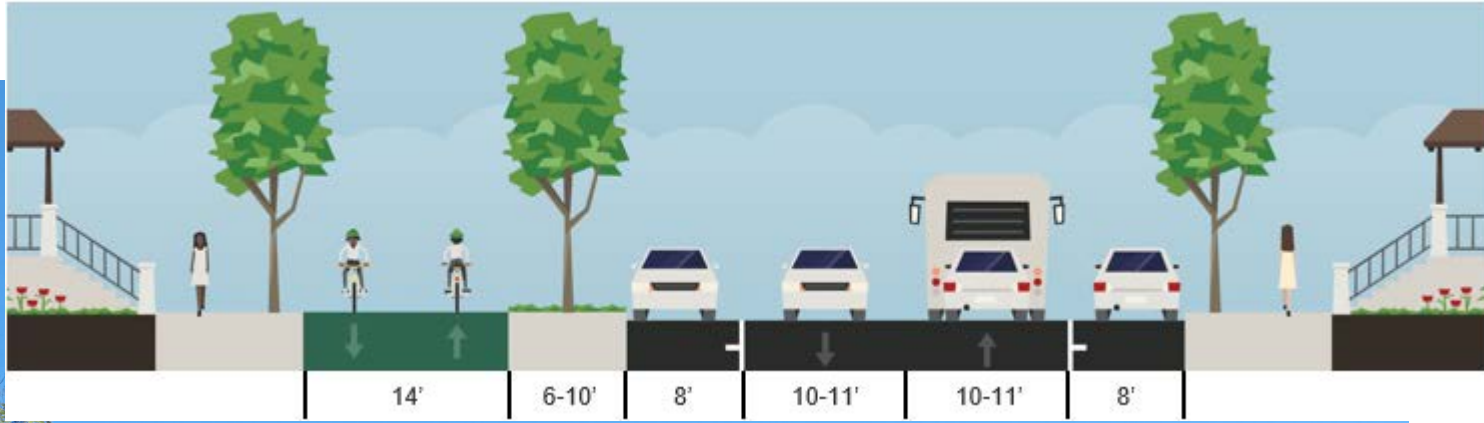


LT<sub>2</sub>B



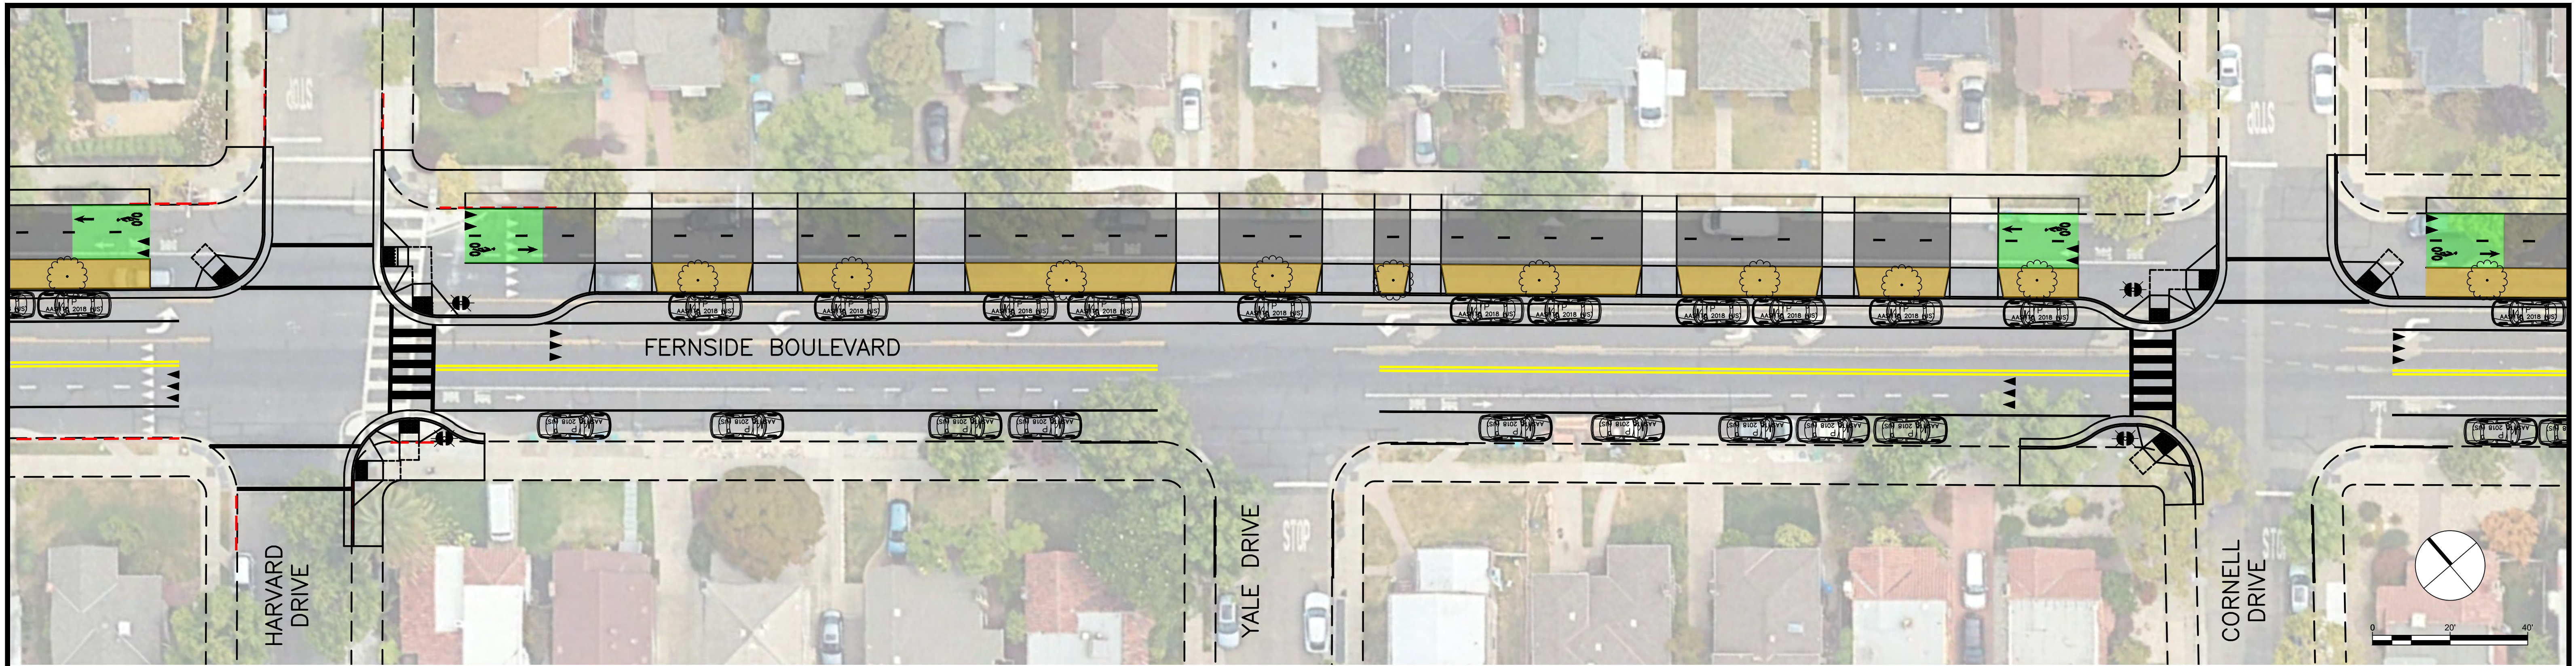

CONCEPTUAL  
NOT FOR CONSTRUCTION



Know what's below.  
Call before you dig.

**Parametrix** **Parisi**  
TRANSPORTATION CONSULTING

DRAWN: VM CHECKED: BA ADDRESS: 800 Bancroft Way, Ste 203  
DESIGNED: VM APPROVED: DP Berkeley, CA 94710  
(510) 343-6400

CITY OF ALAMEDA  
FERNSIDE BOULEVARD TRAFFIC CALMING  
LT 2b: TWO-WAY RAISED BIKEWAY, PROTOTYPICAL BLOCKS

REVISIONS		DATE	SCALE
NO.	DESCRIPTION	05/16/2024	1" = 20'
		PMX PROJECT NO.	474-8939-004
		DRAWING	P-4
		SHEET NO.	4 OF 4