


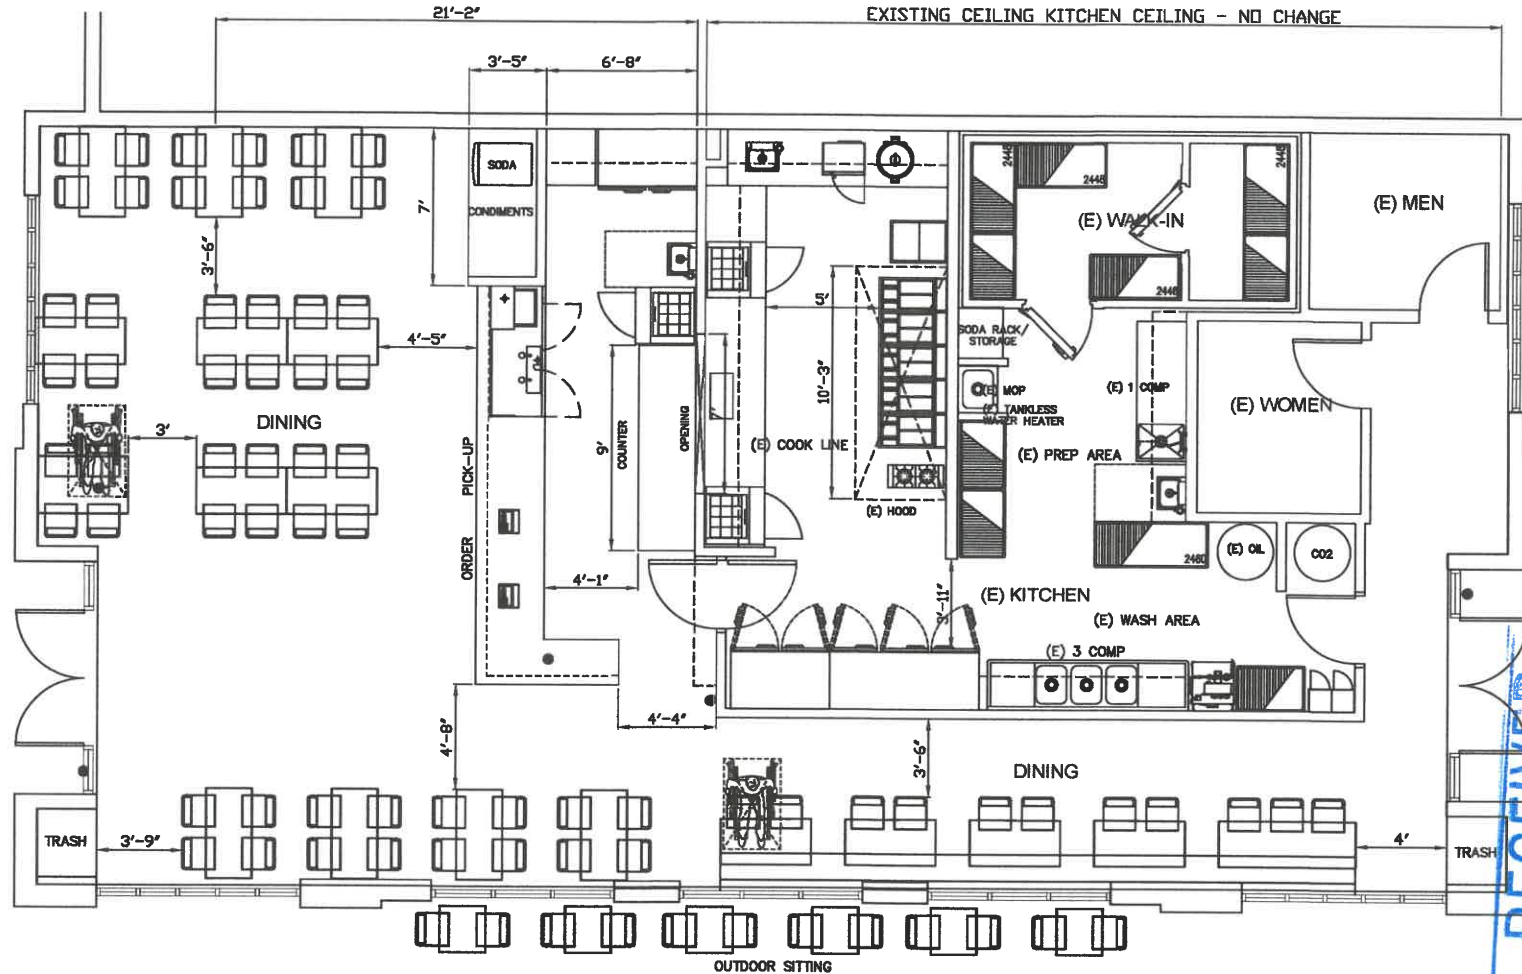

FLOOR PLAN

FIRE WINGS ALAMEDA

USEABLE FLOOR AREA: 2101.5 SF

PERMIT CENTER
ALAMEDA, CA 94501

