

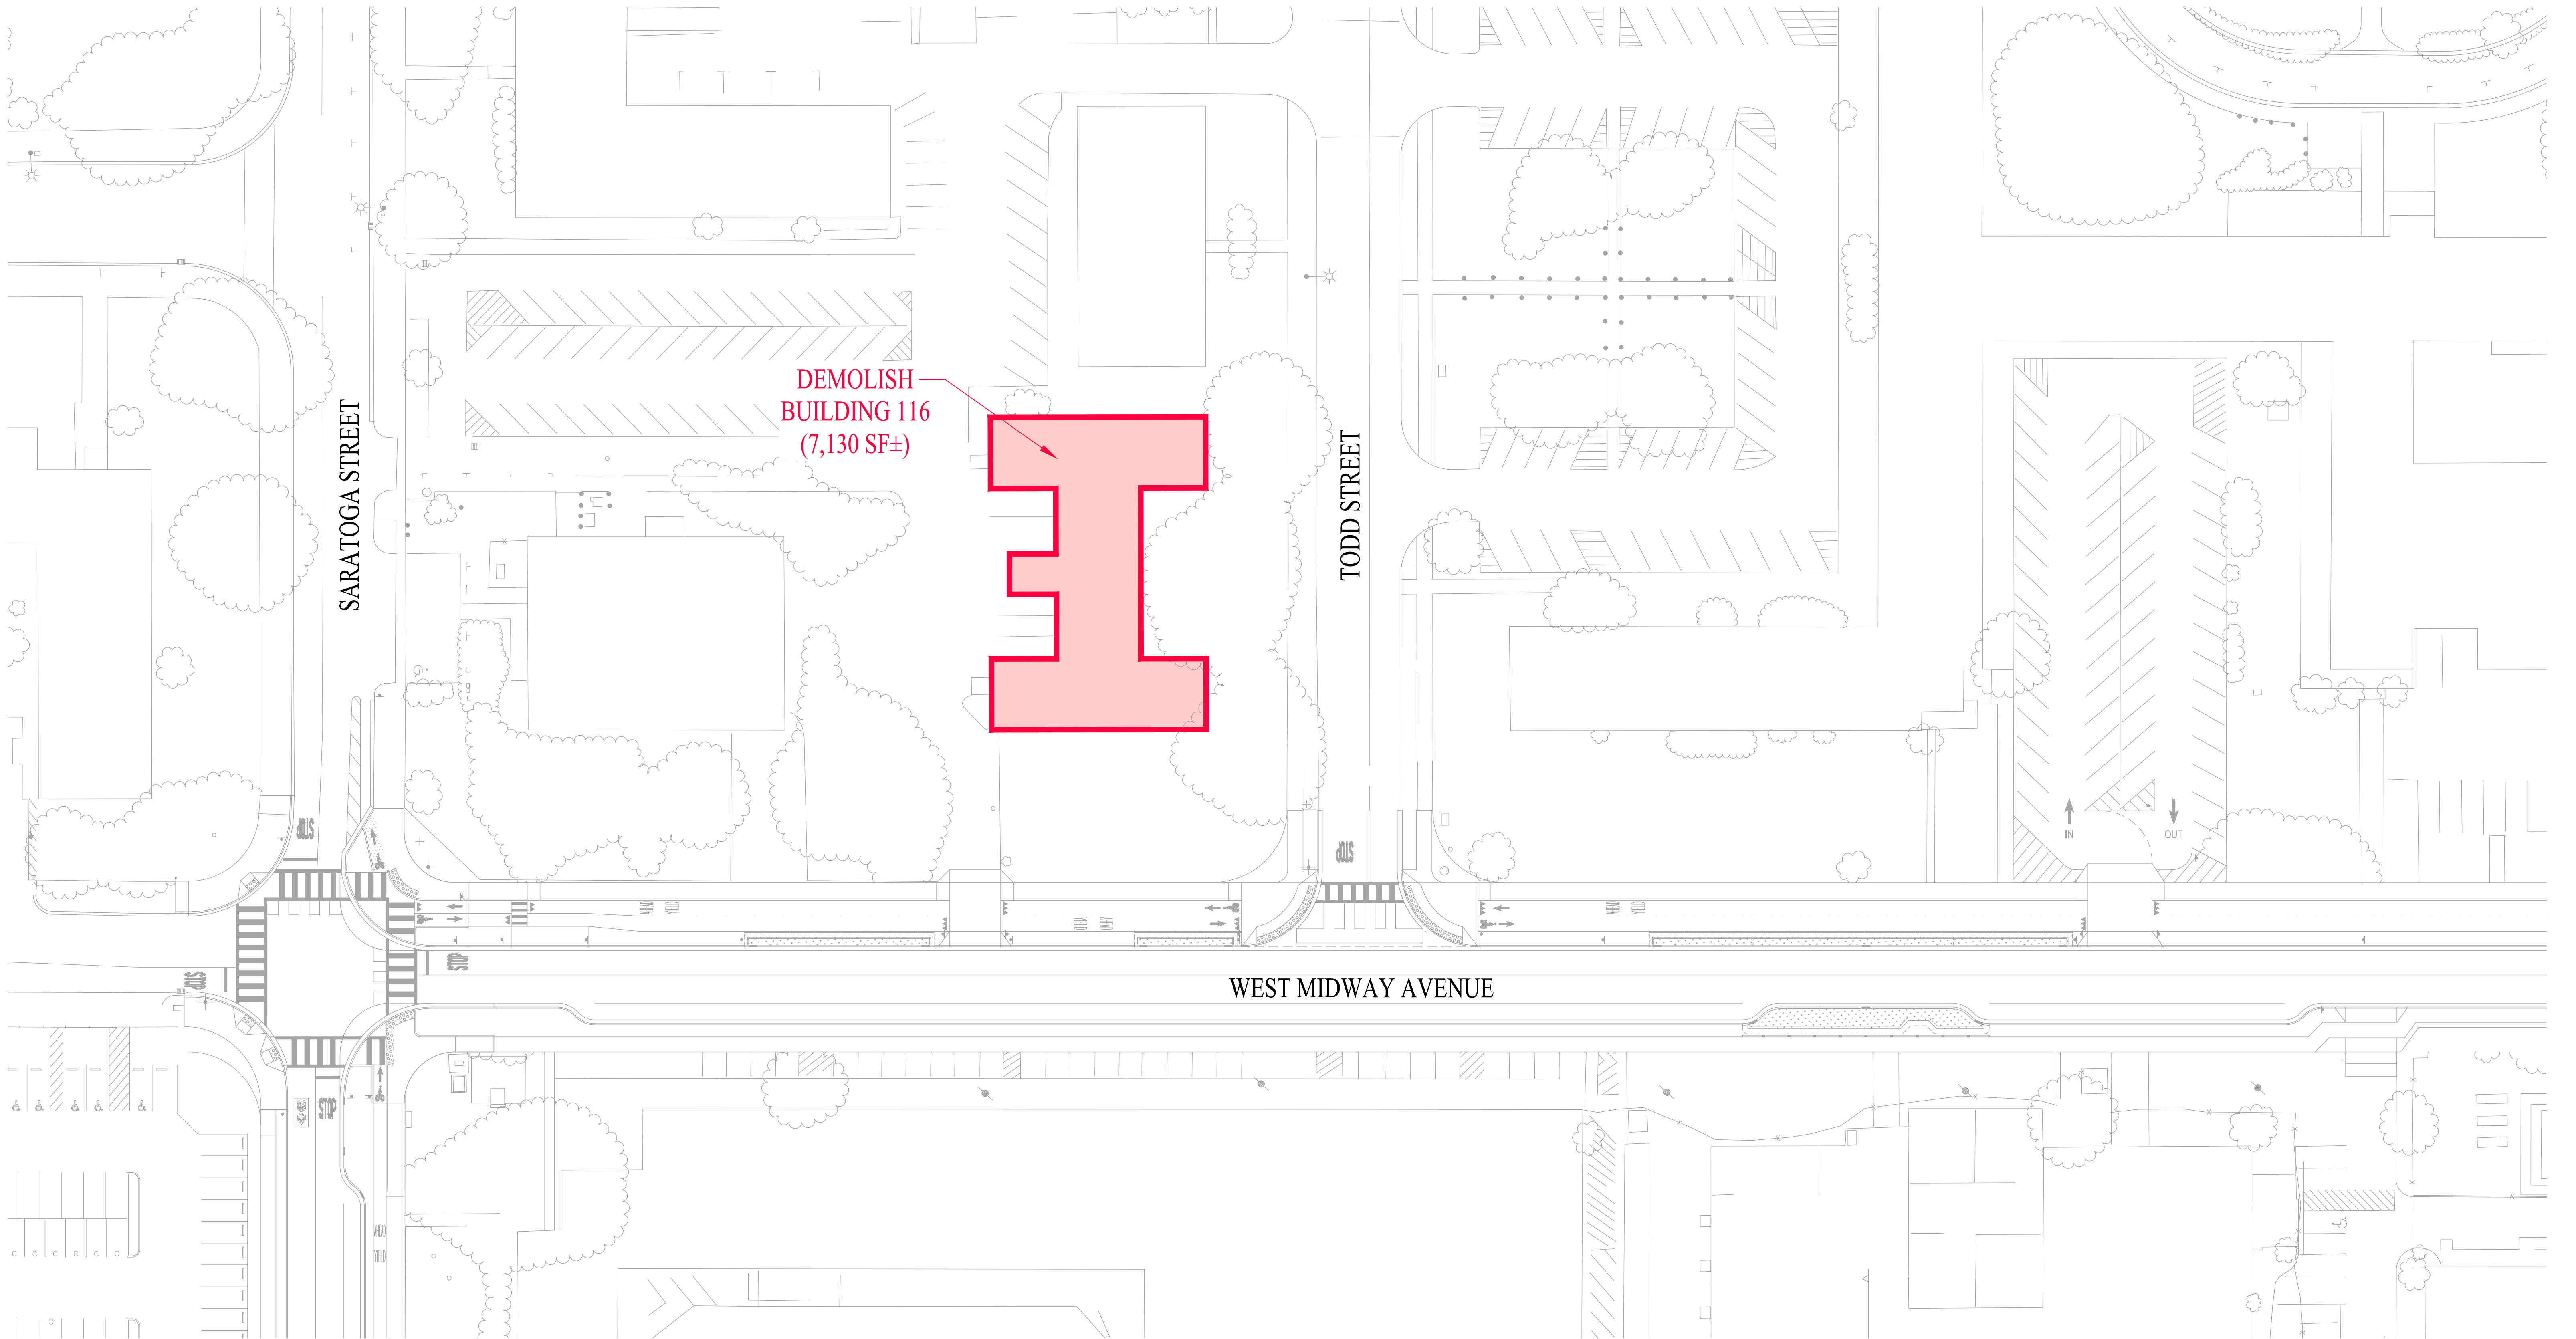


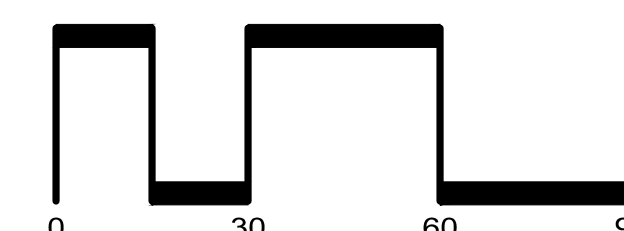

BUILDING 116 DEMOLITION SITE PLAN


CITY OF ALAMEDA CONTRA COSTA COUNTY CALIFORNIA
SCALE: 1" = 30' DATE: JANUARY 23, 2025

Item 4-B Exhibit 4
Historical Advisory Board
February 6, 2025

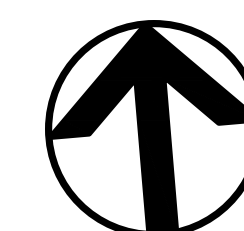



CIVIL ENGINEERS SURVEYORS PLANNERS

SAN RAMON (925) 866-0322
ROSEVILLE (916) 788-4456
WWW.CBANDG.COM

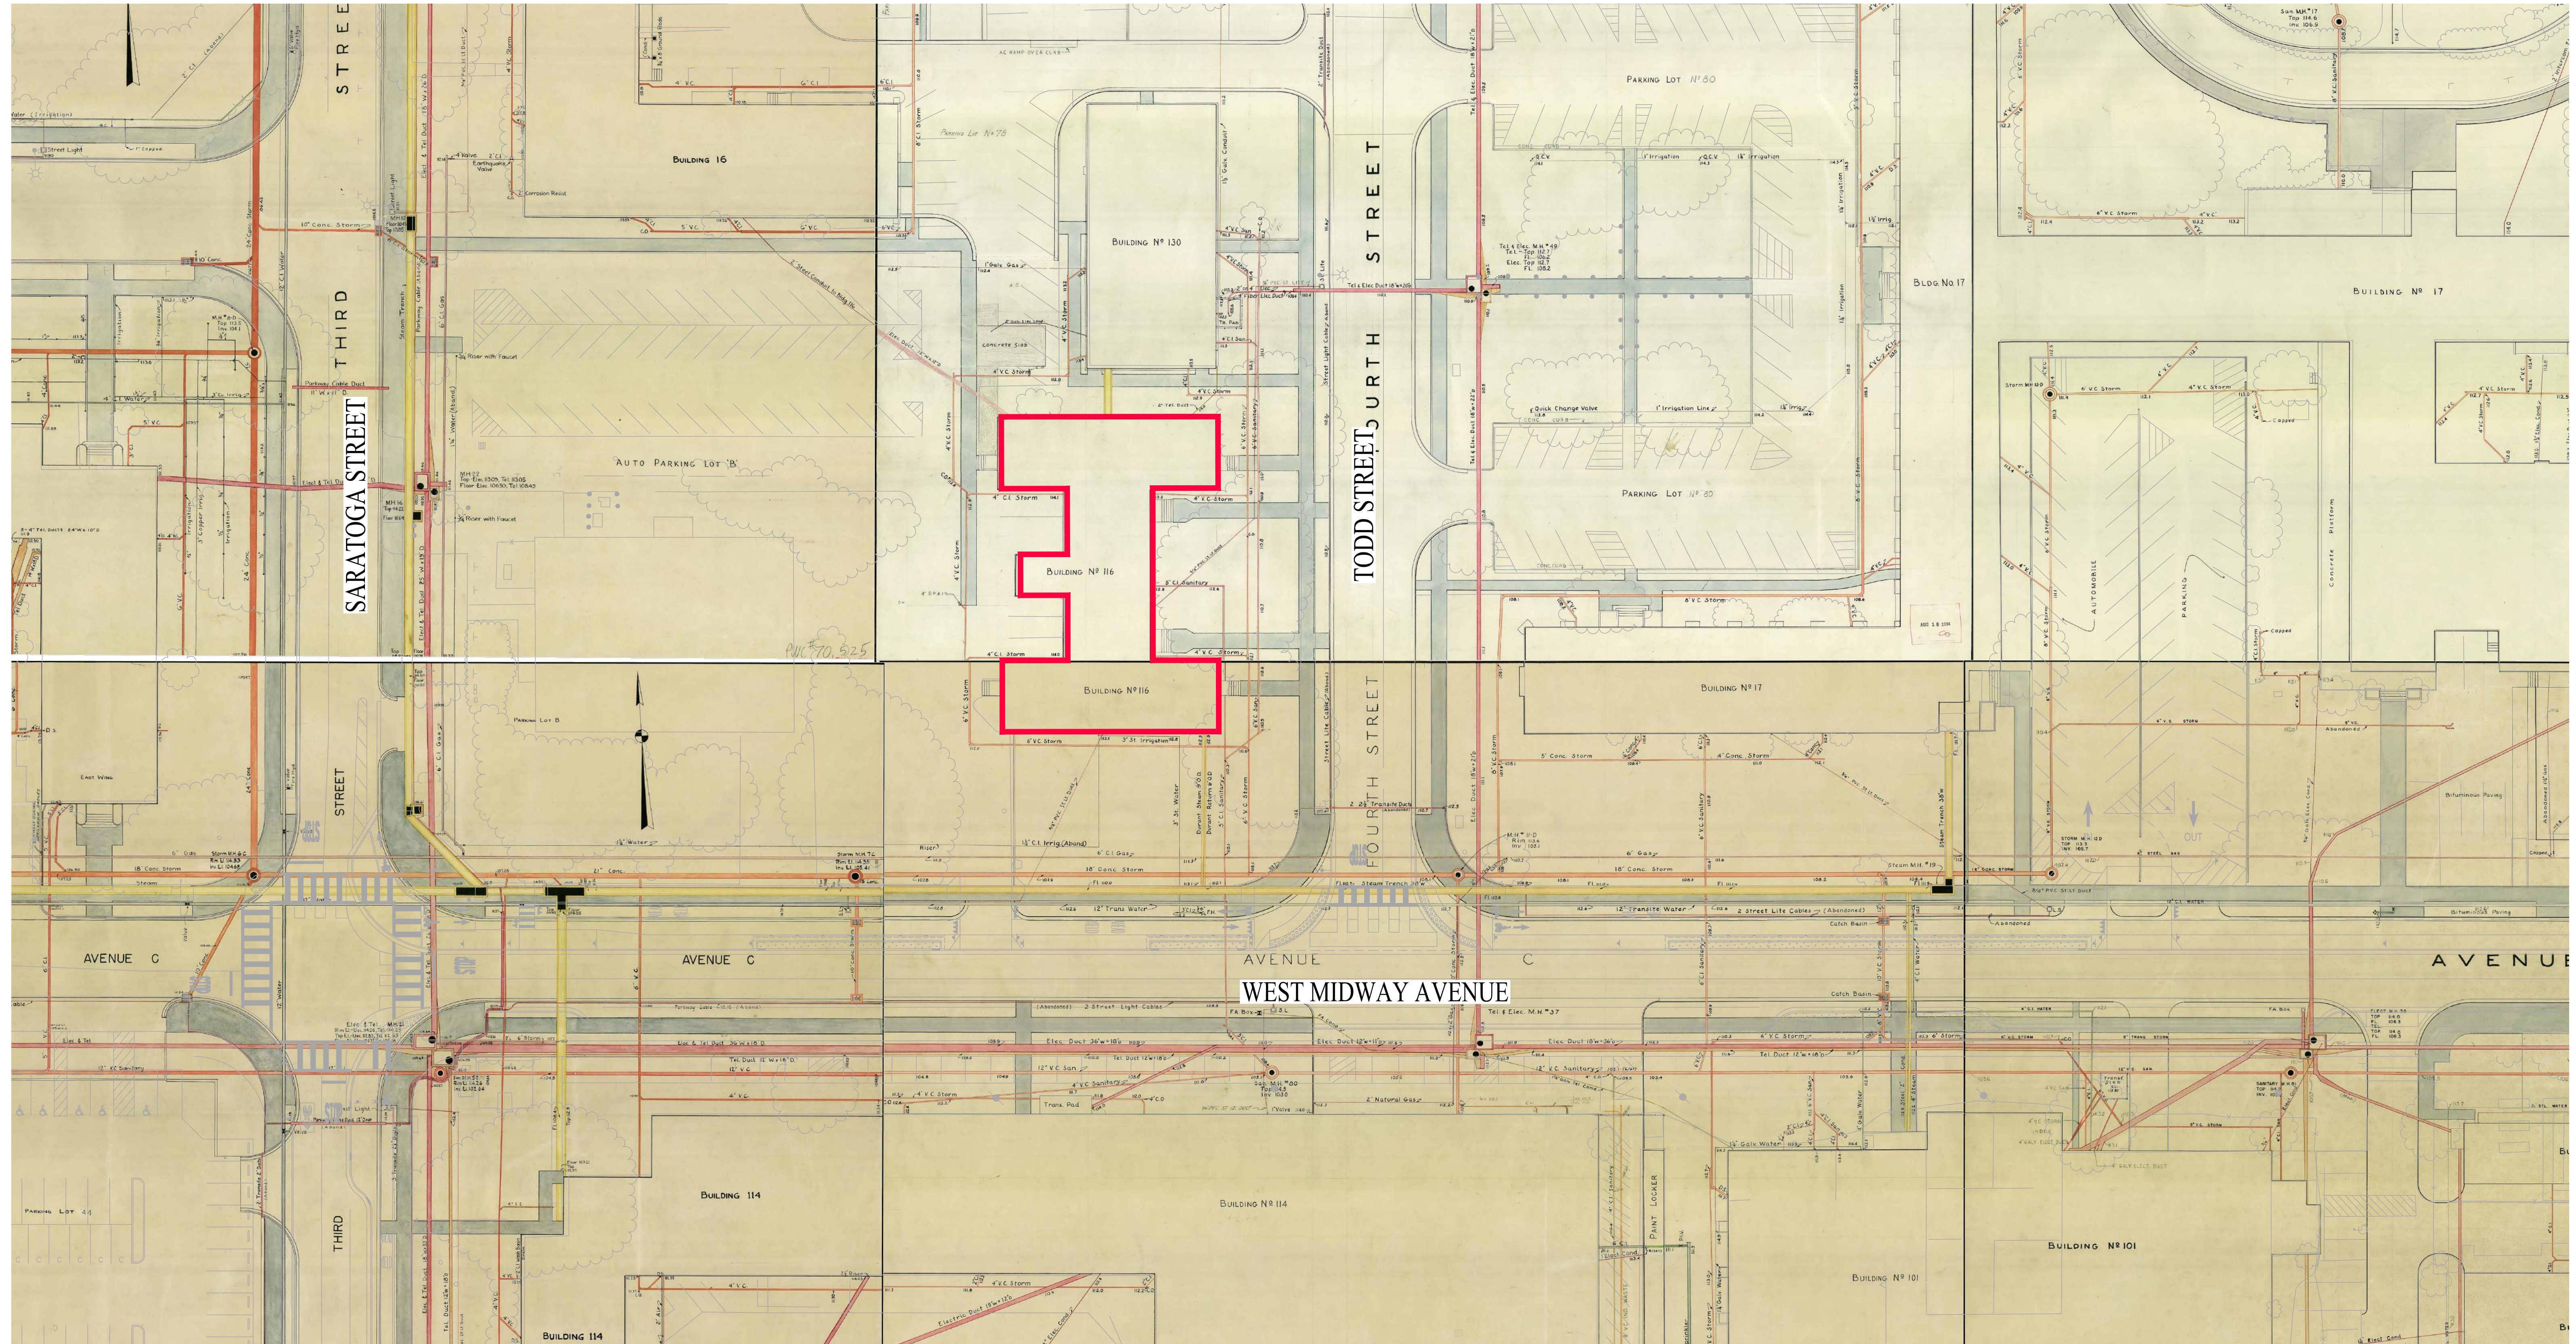

BUILDING 116 NAVY CLOTH MAP OVERLAY

CITY OF ALAMEDA CONTRA COSTA COUNTY CALIFORNIA
SCALE: 1" = 30' DATE: JANUARY 25, 2025

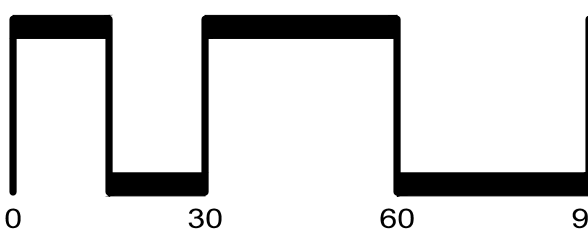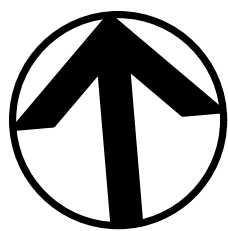

SAN RAMON (925) 866-0322
ROSEVILLE (916) 788-4456
WWW.CBANDG.COM
CIVIL ENGINEERS SURVEYORS PLANNERS









