


City Land Use Map



City General Plan Map

## Background Information



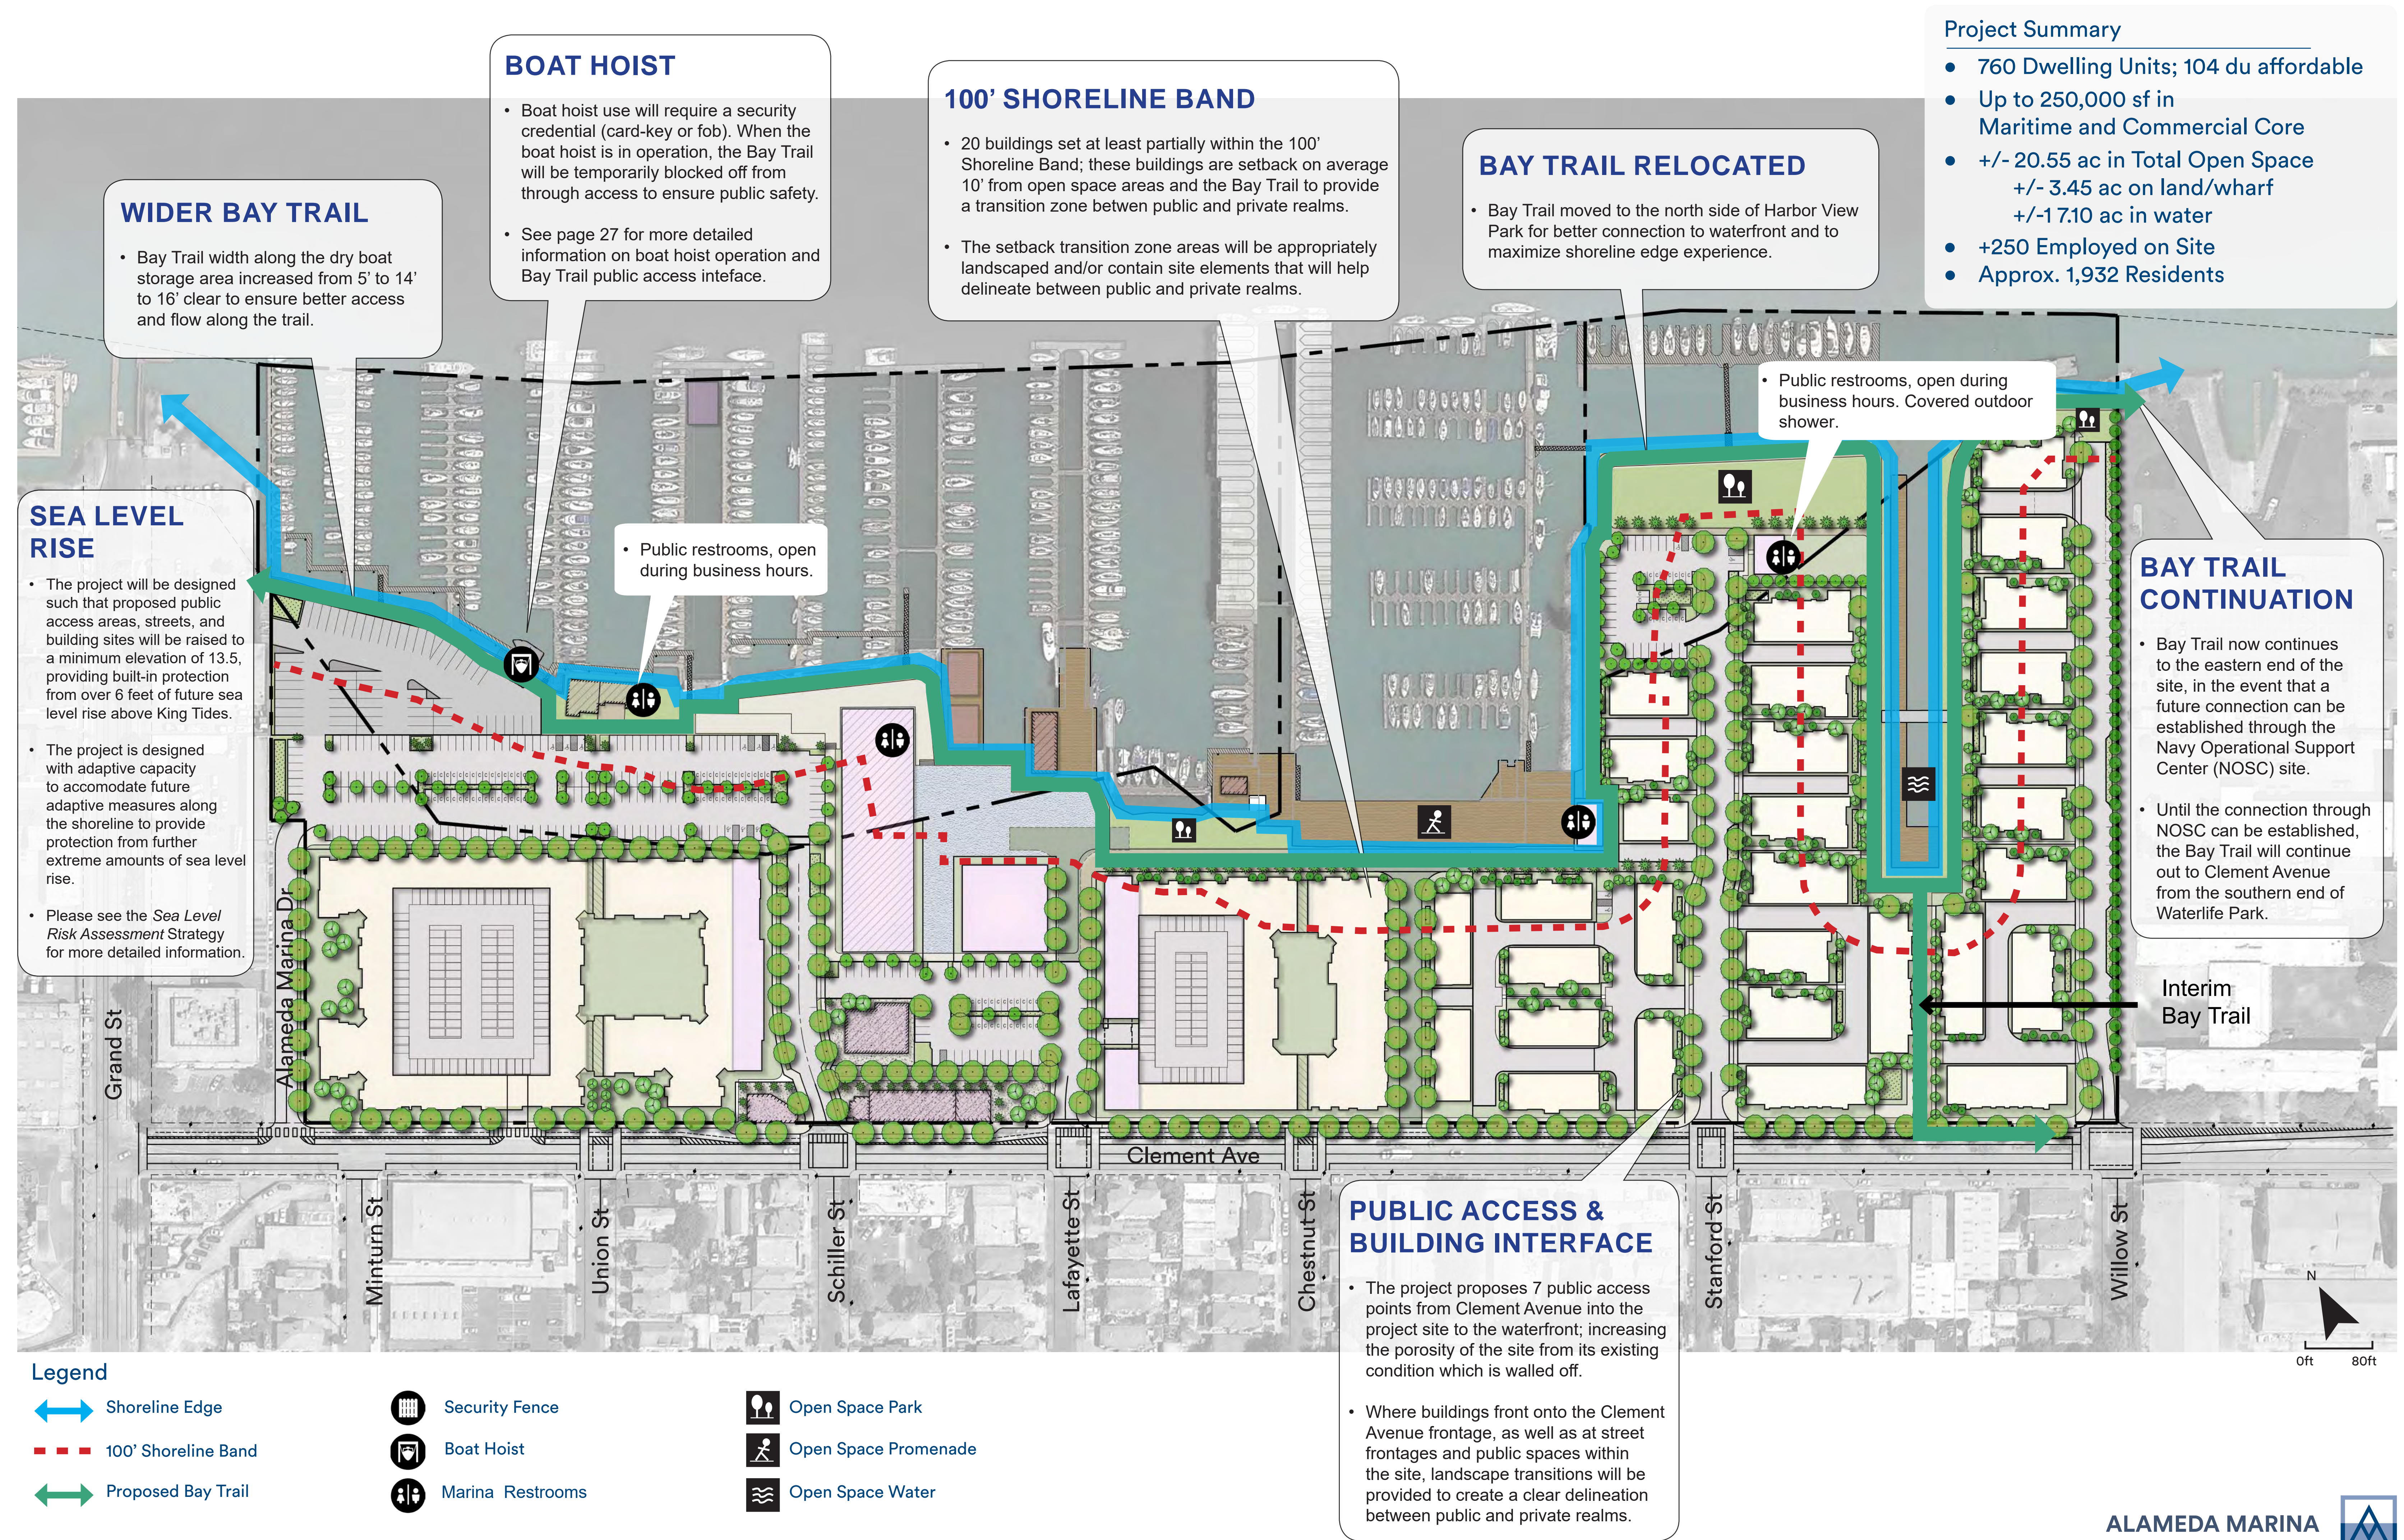

# Proposed Master Site Plan







Key Map



Existing

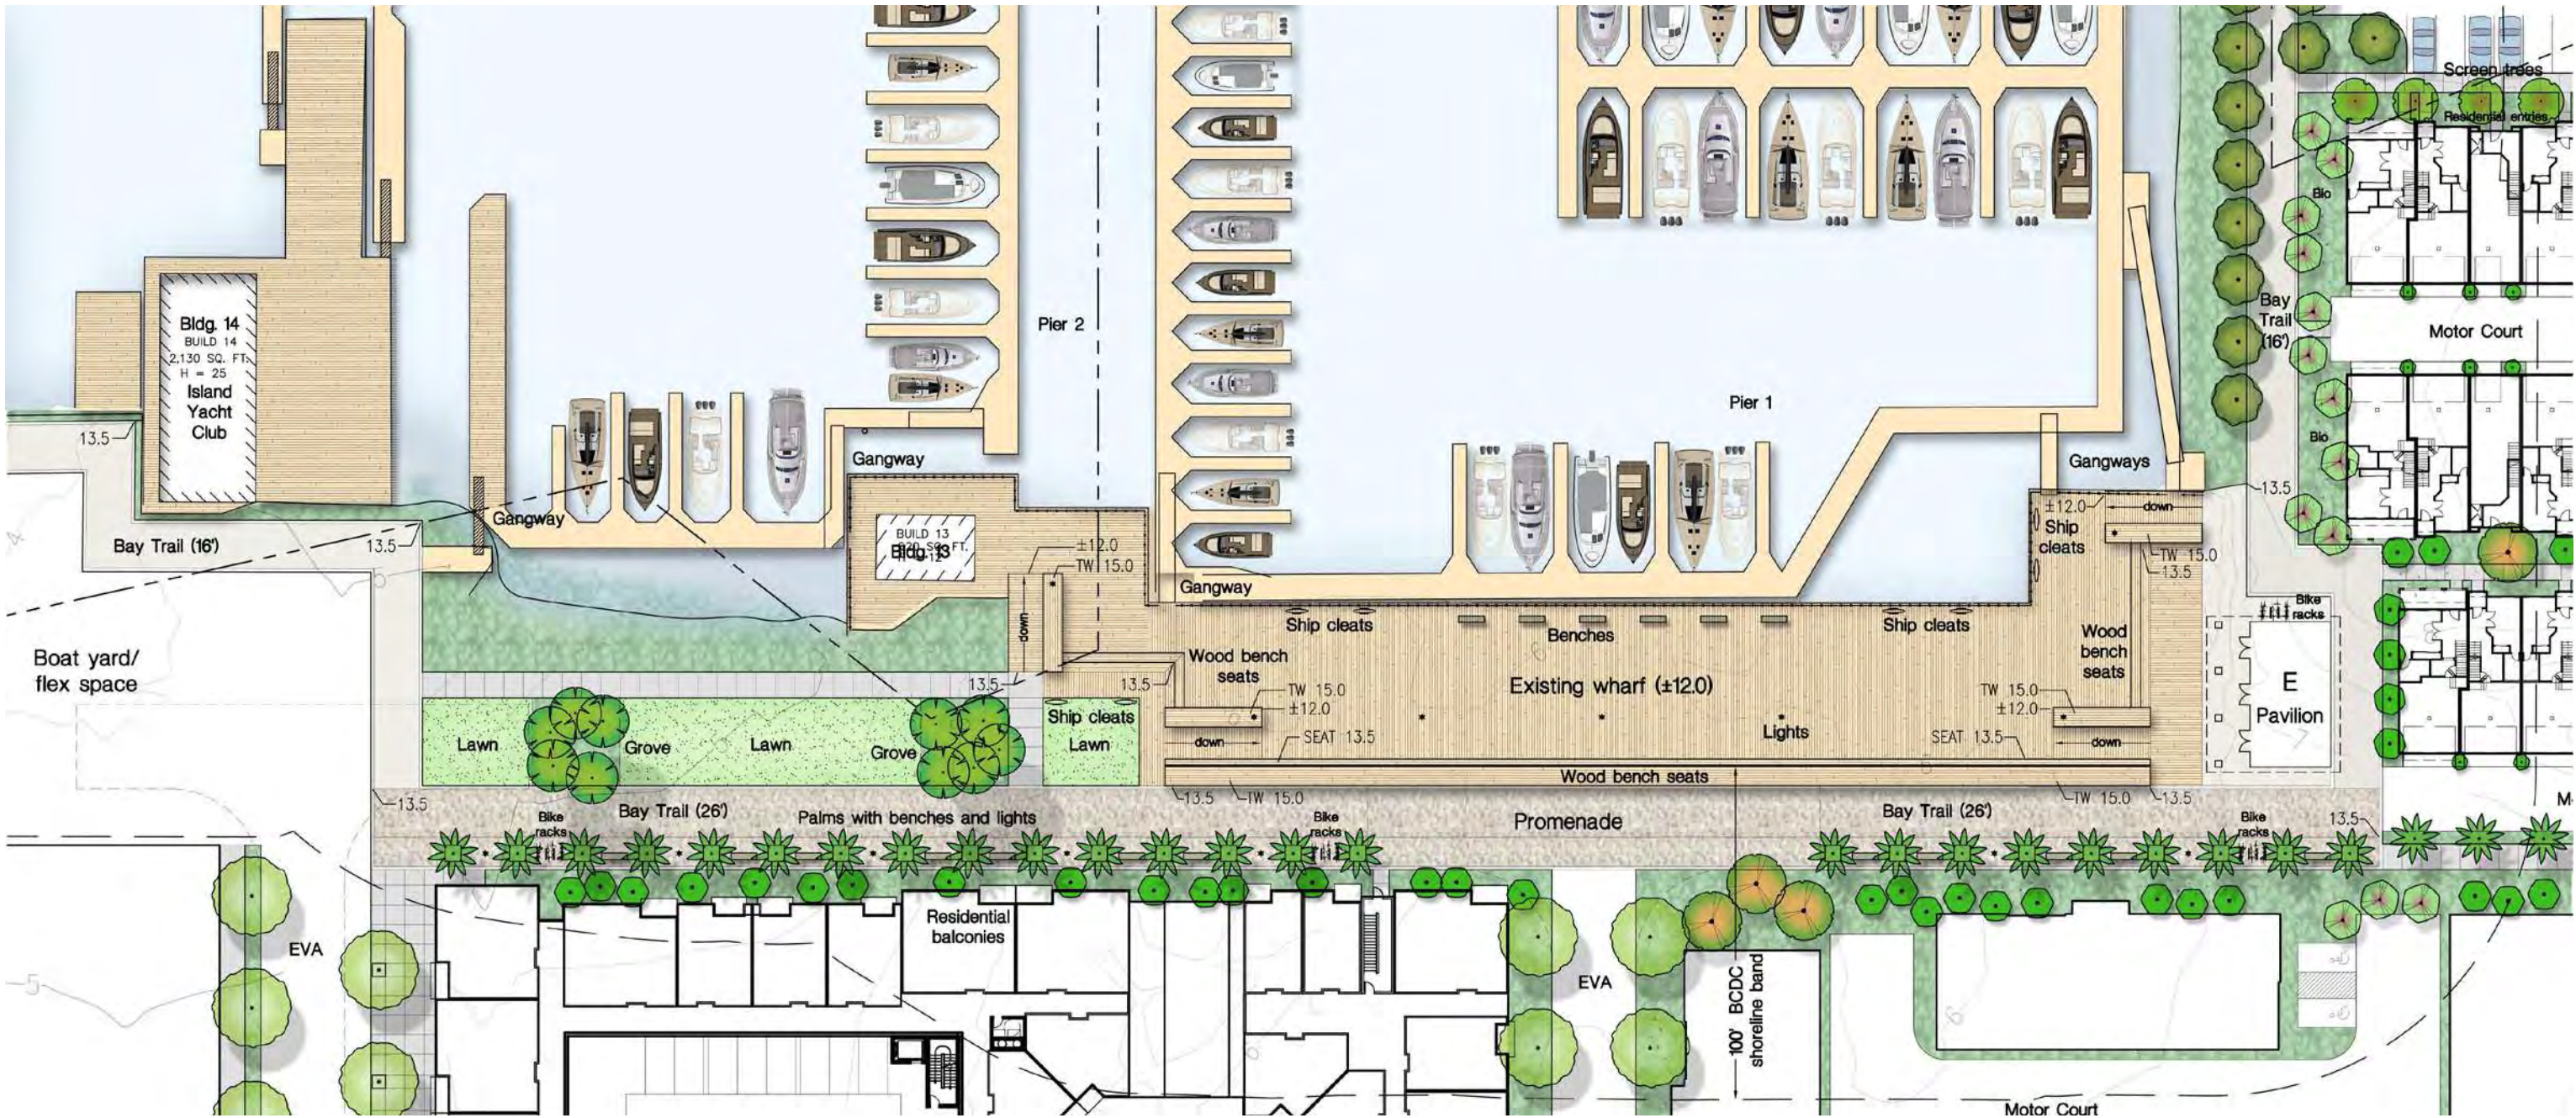

Proposed

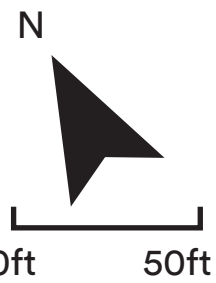

# Wharf Promenade: Before and After Plans



# WHARF PROMENADE PERSPECTIVE








## Key Map



Existing



## Proposed

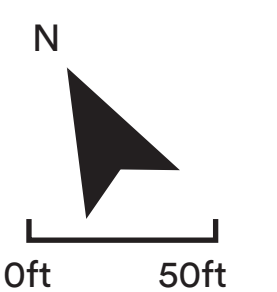




## Harbor View Park: Before and After Plans



# HARBOR VIEW PARK PERSPECTIVE





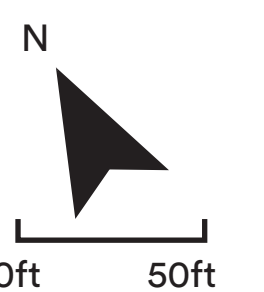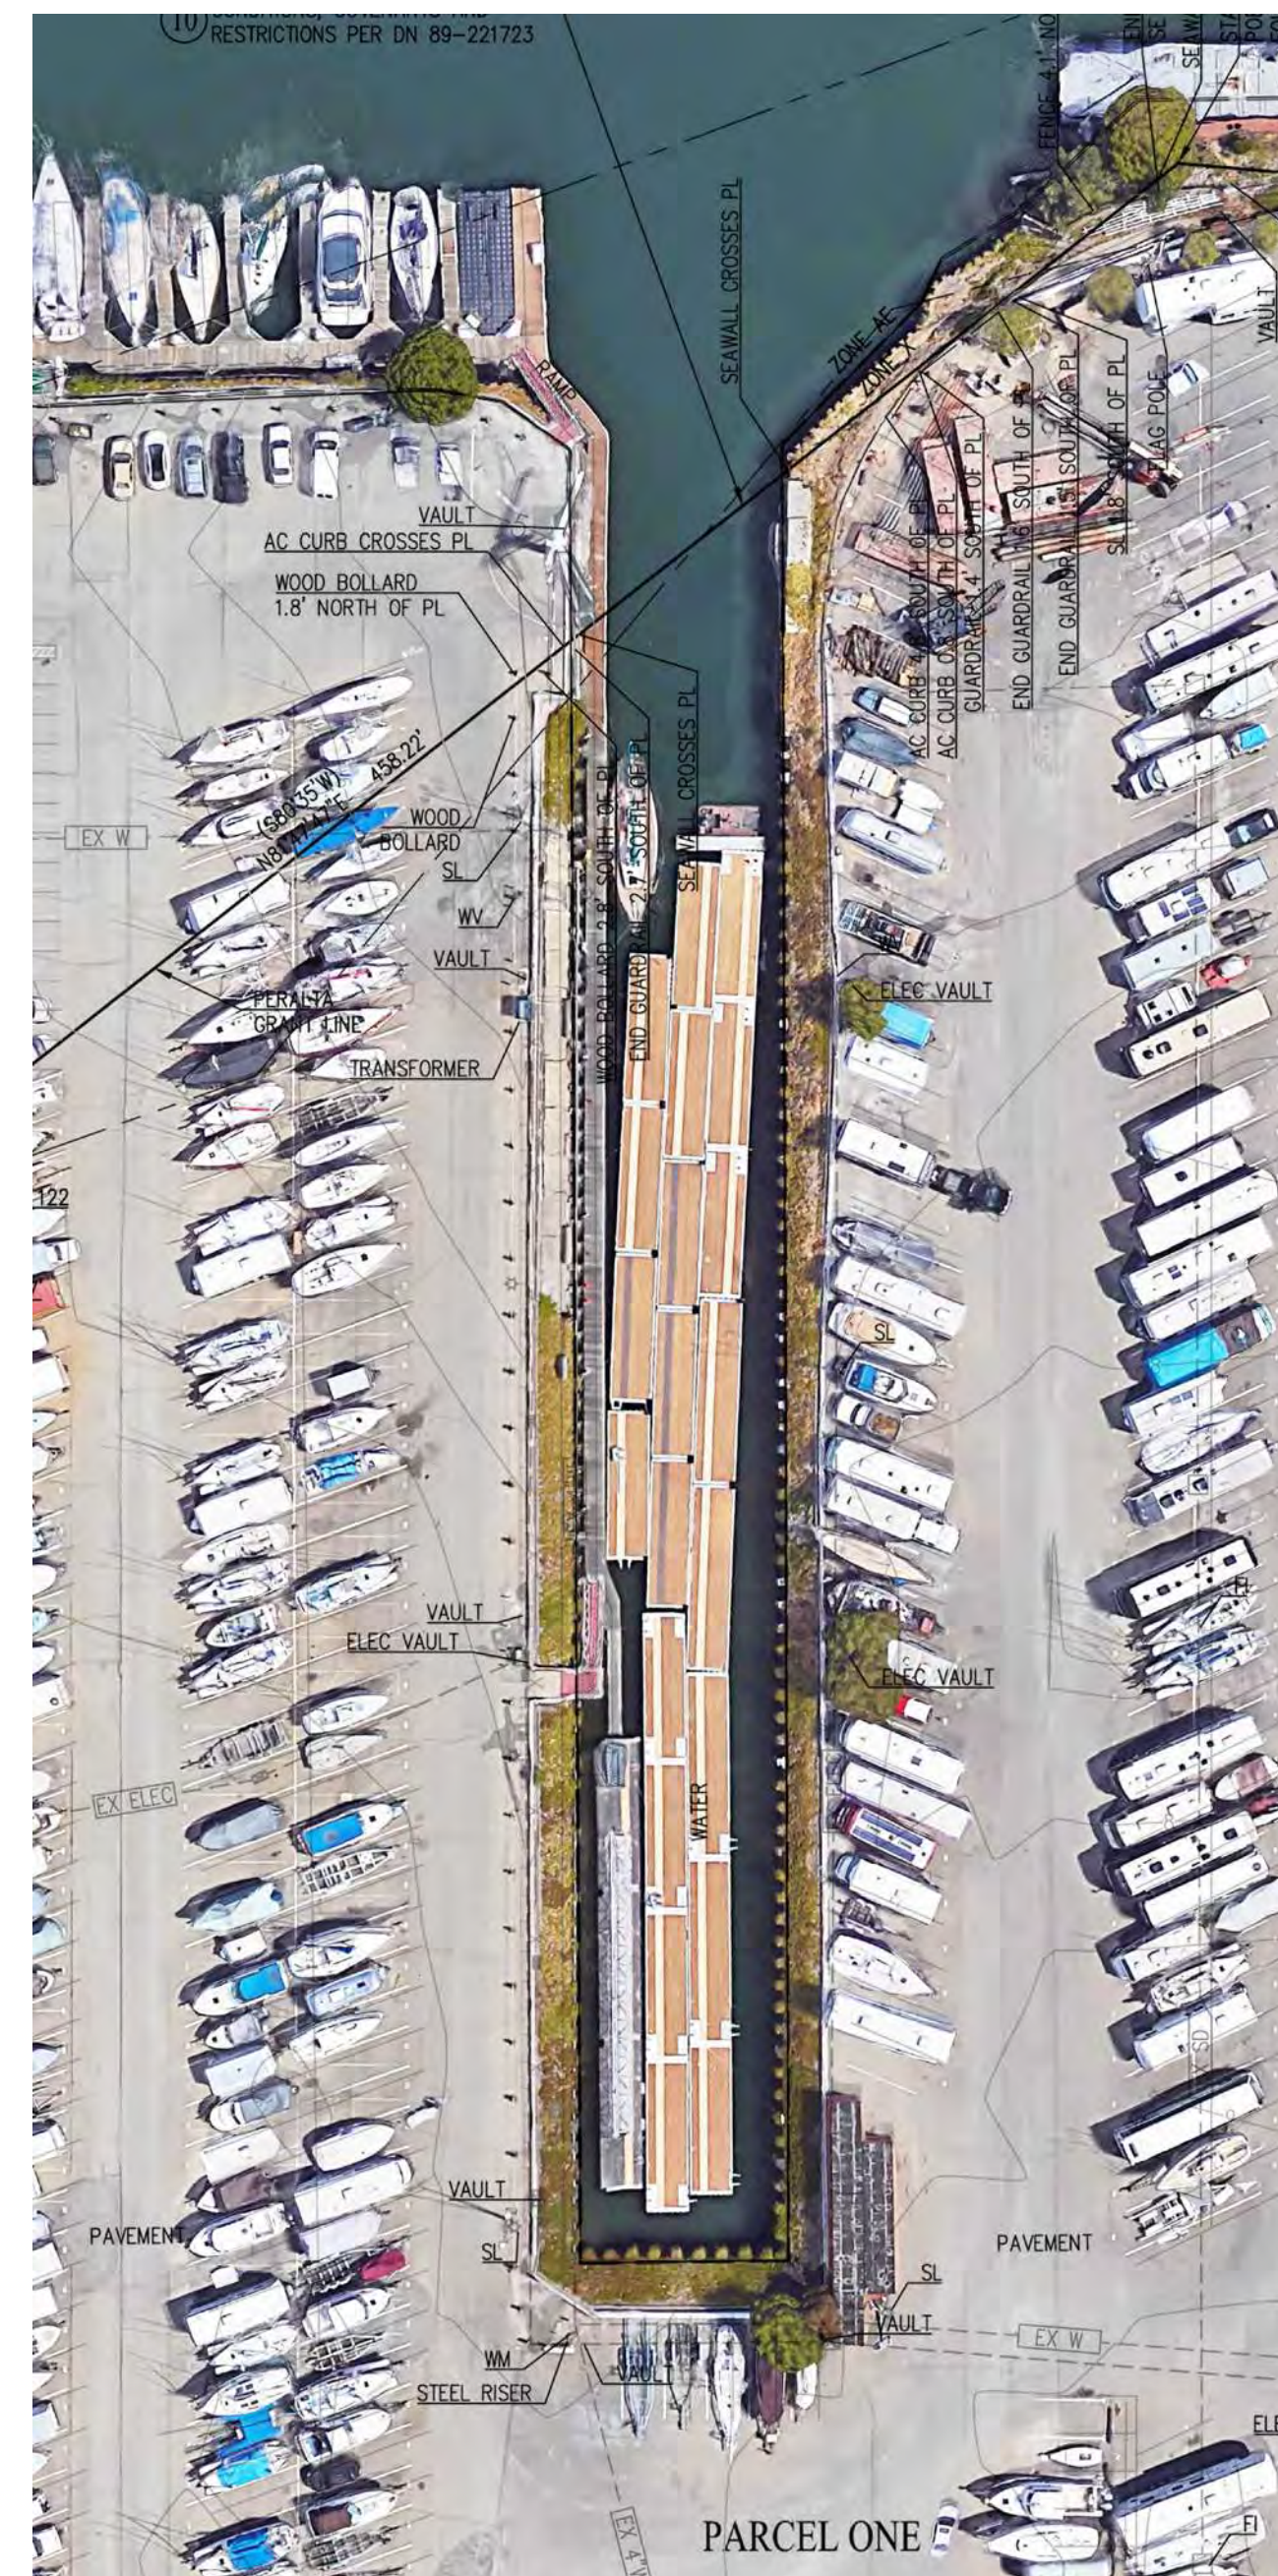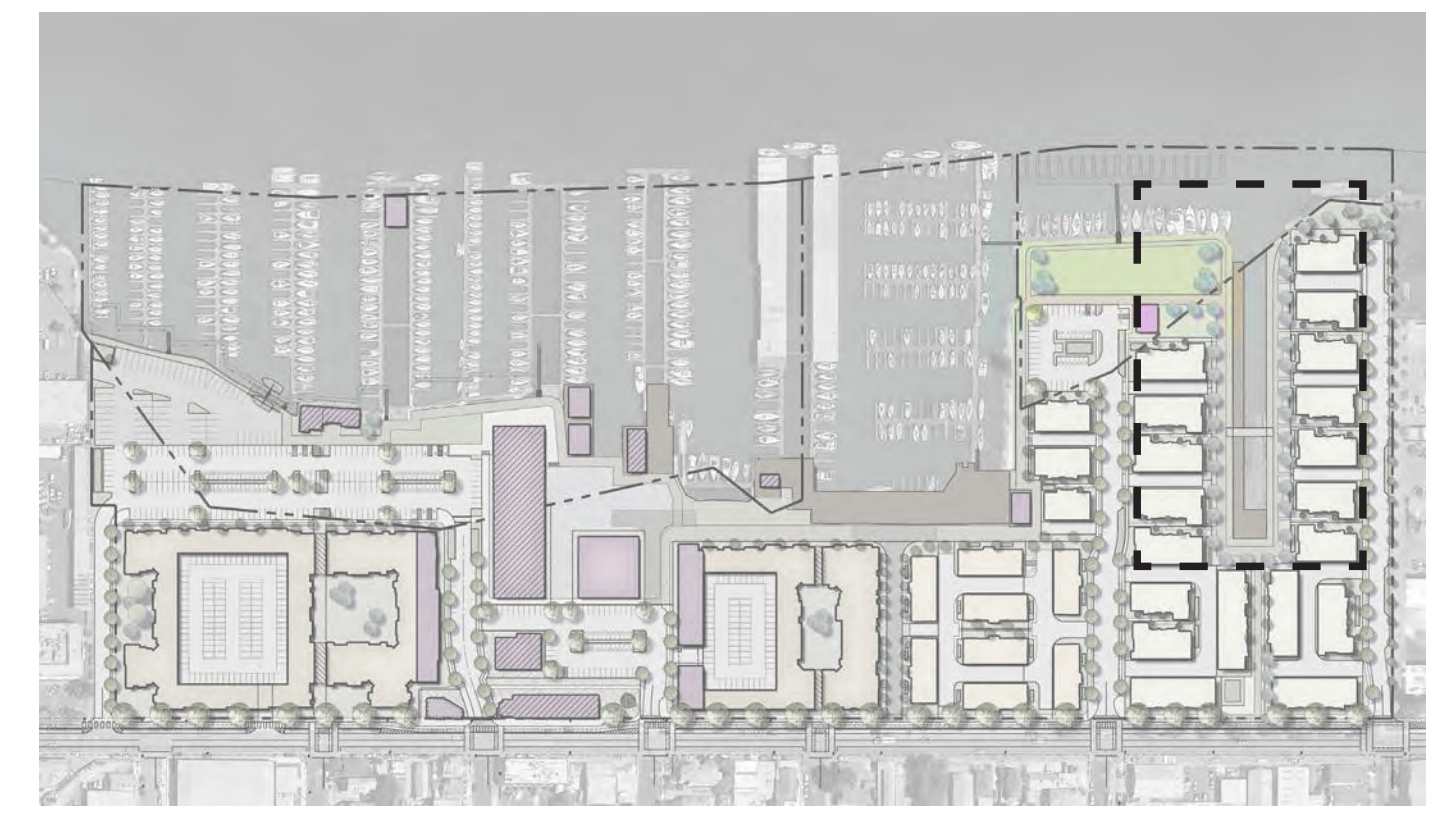



# WATERLIFE PARK PERSPECTIVE

