

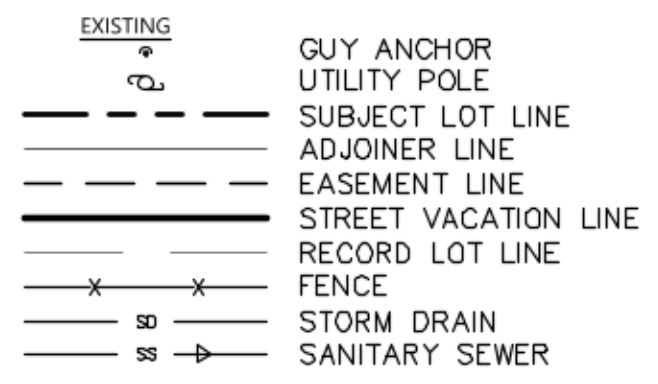
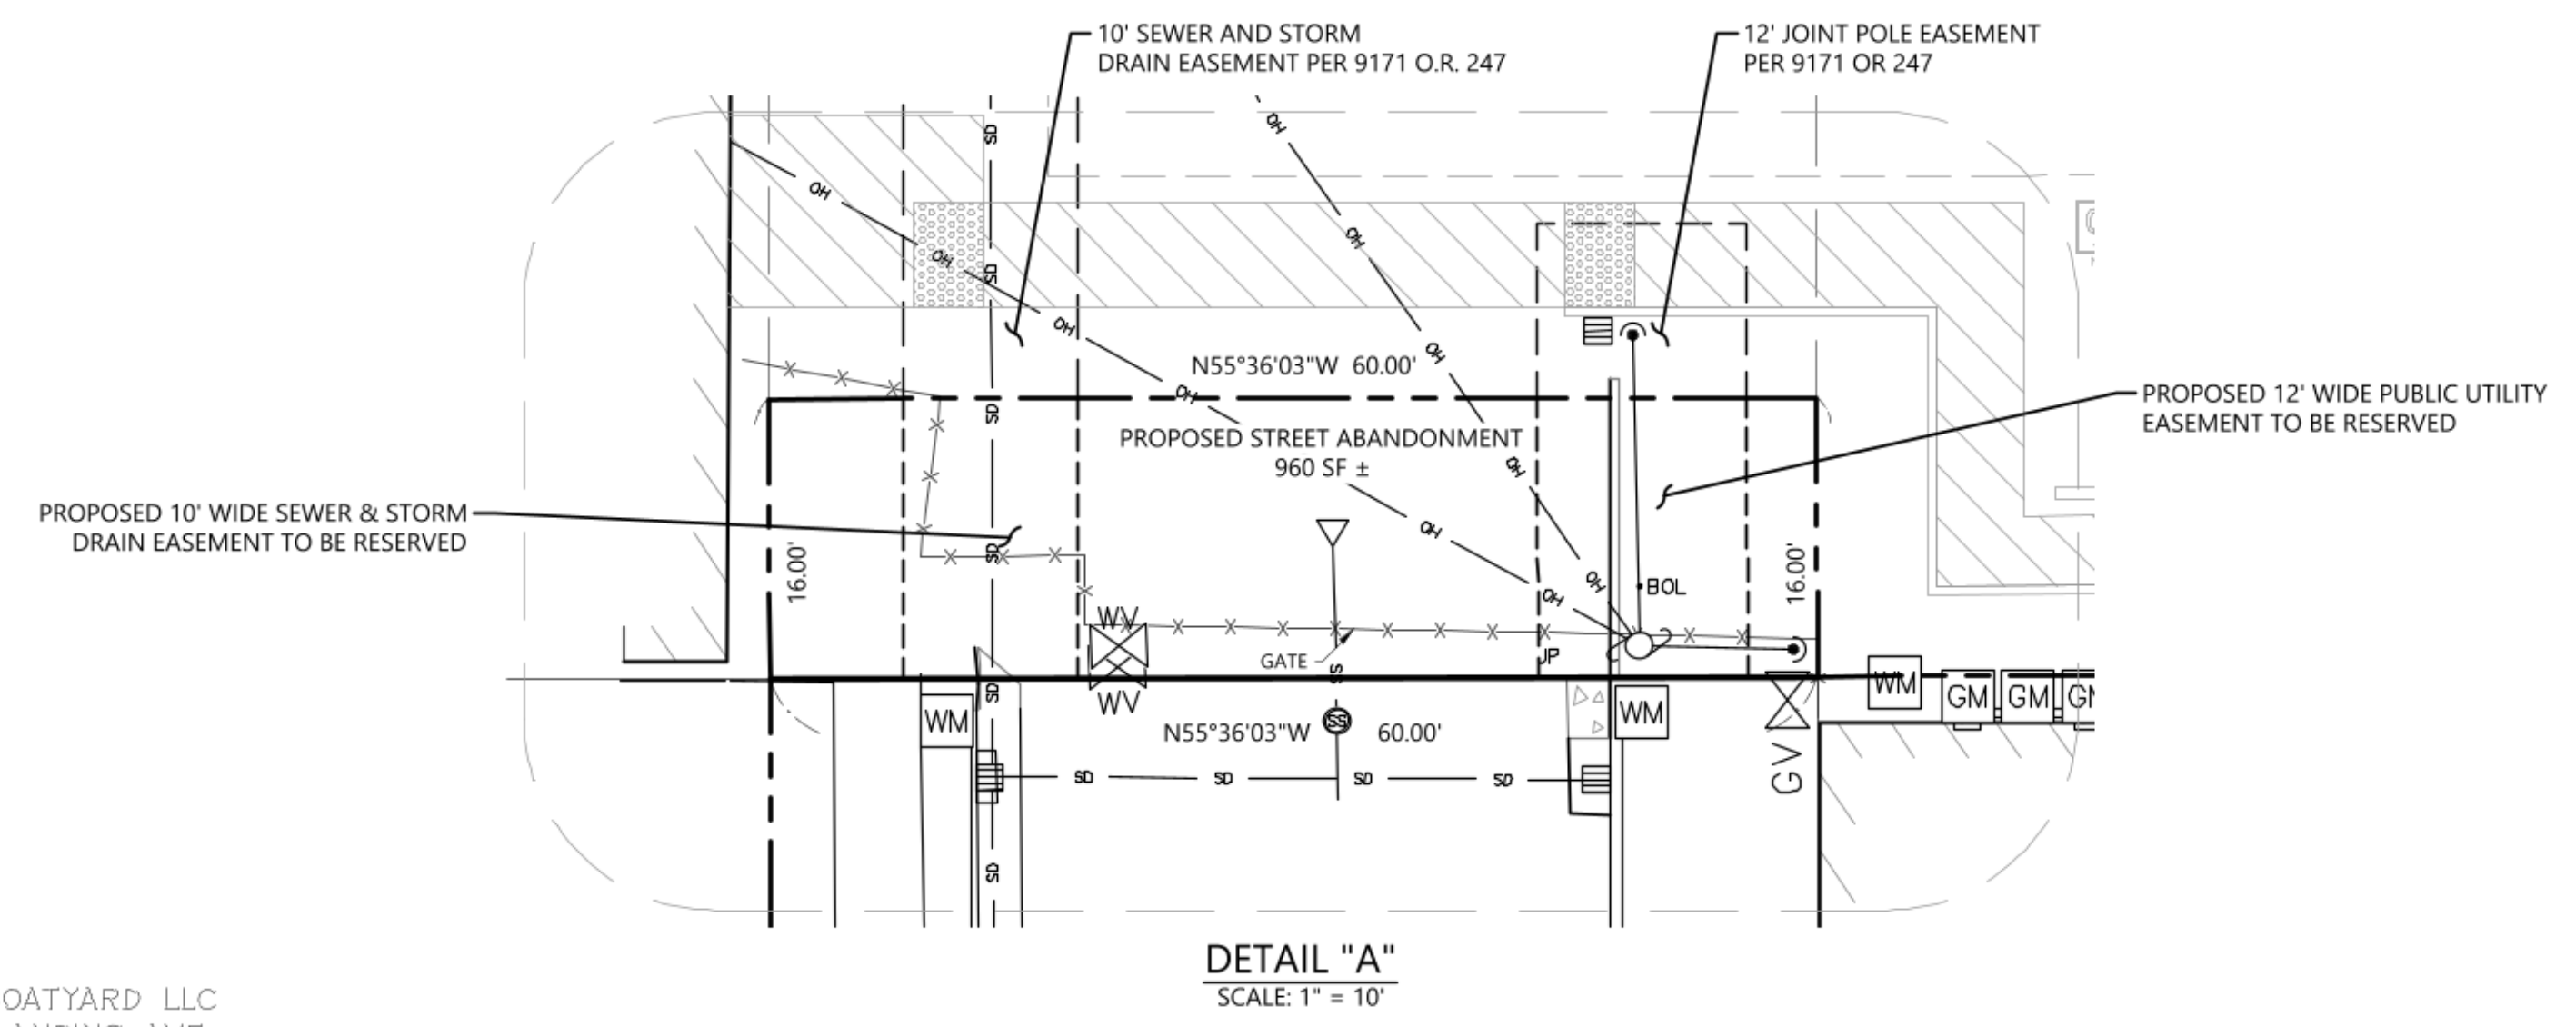


SYMBOLS & LEGEND

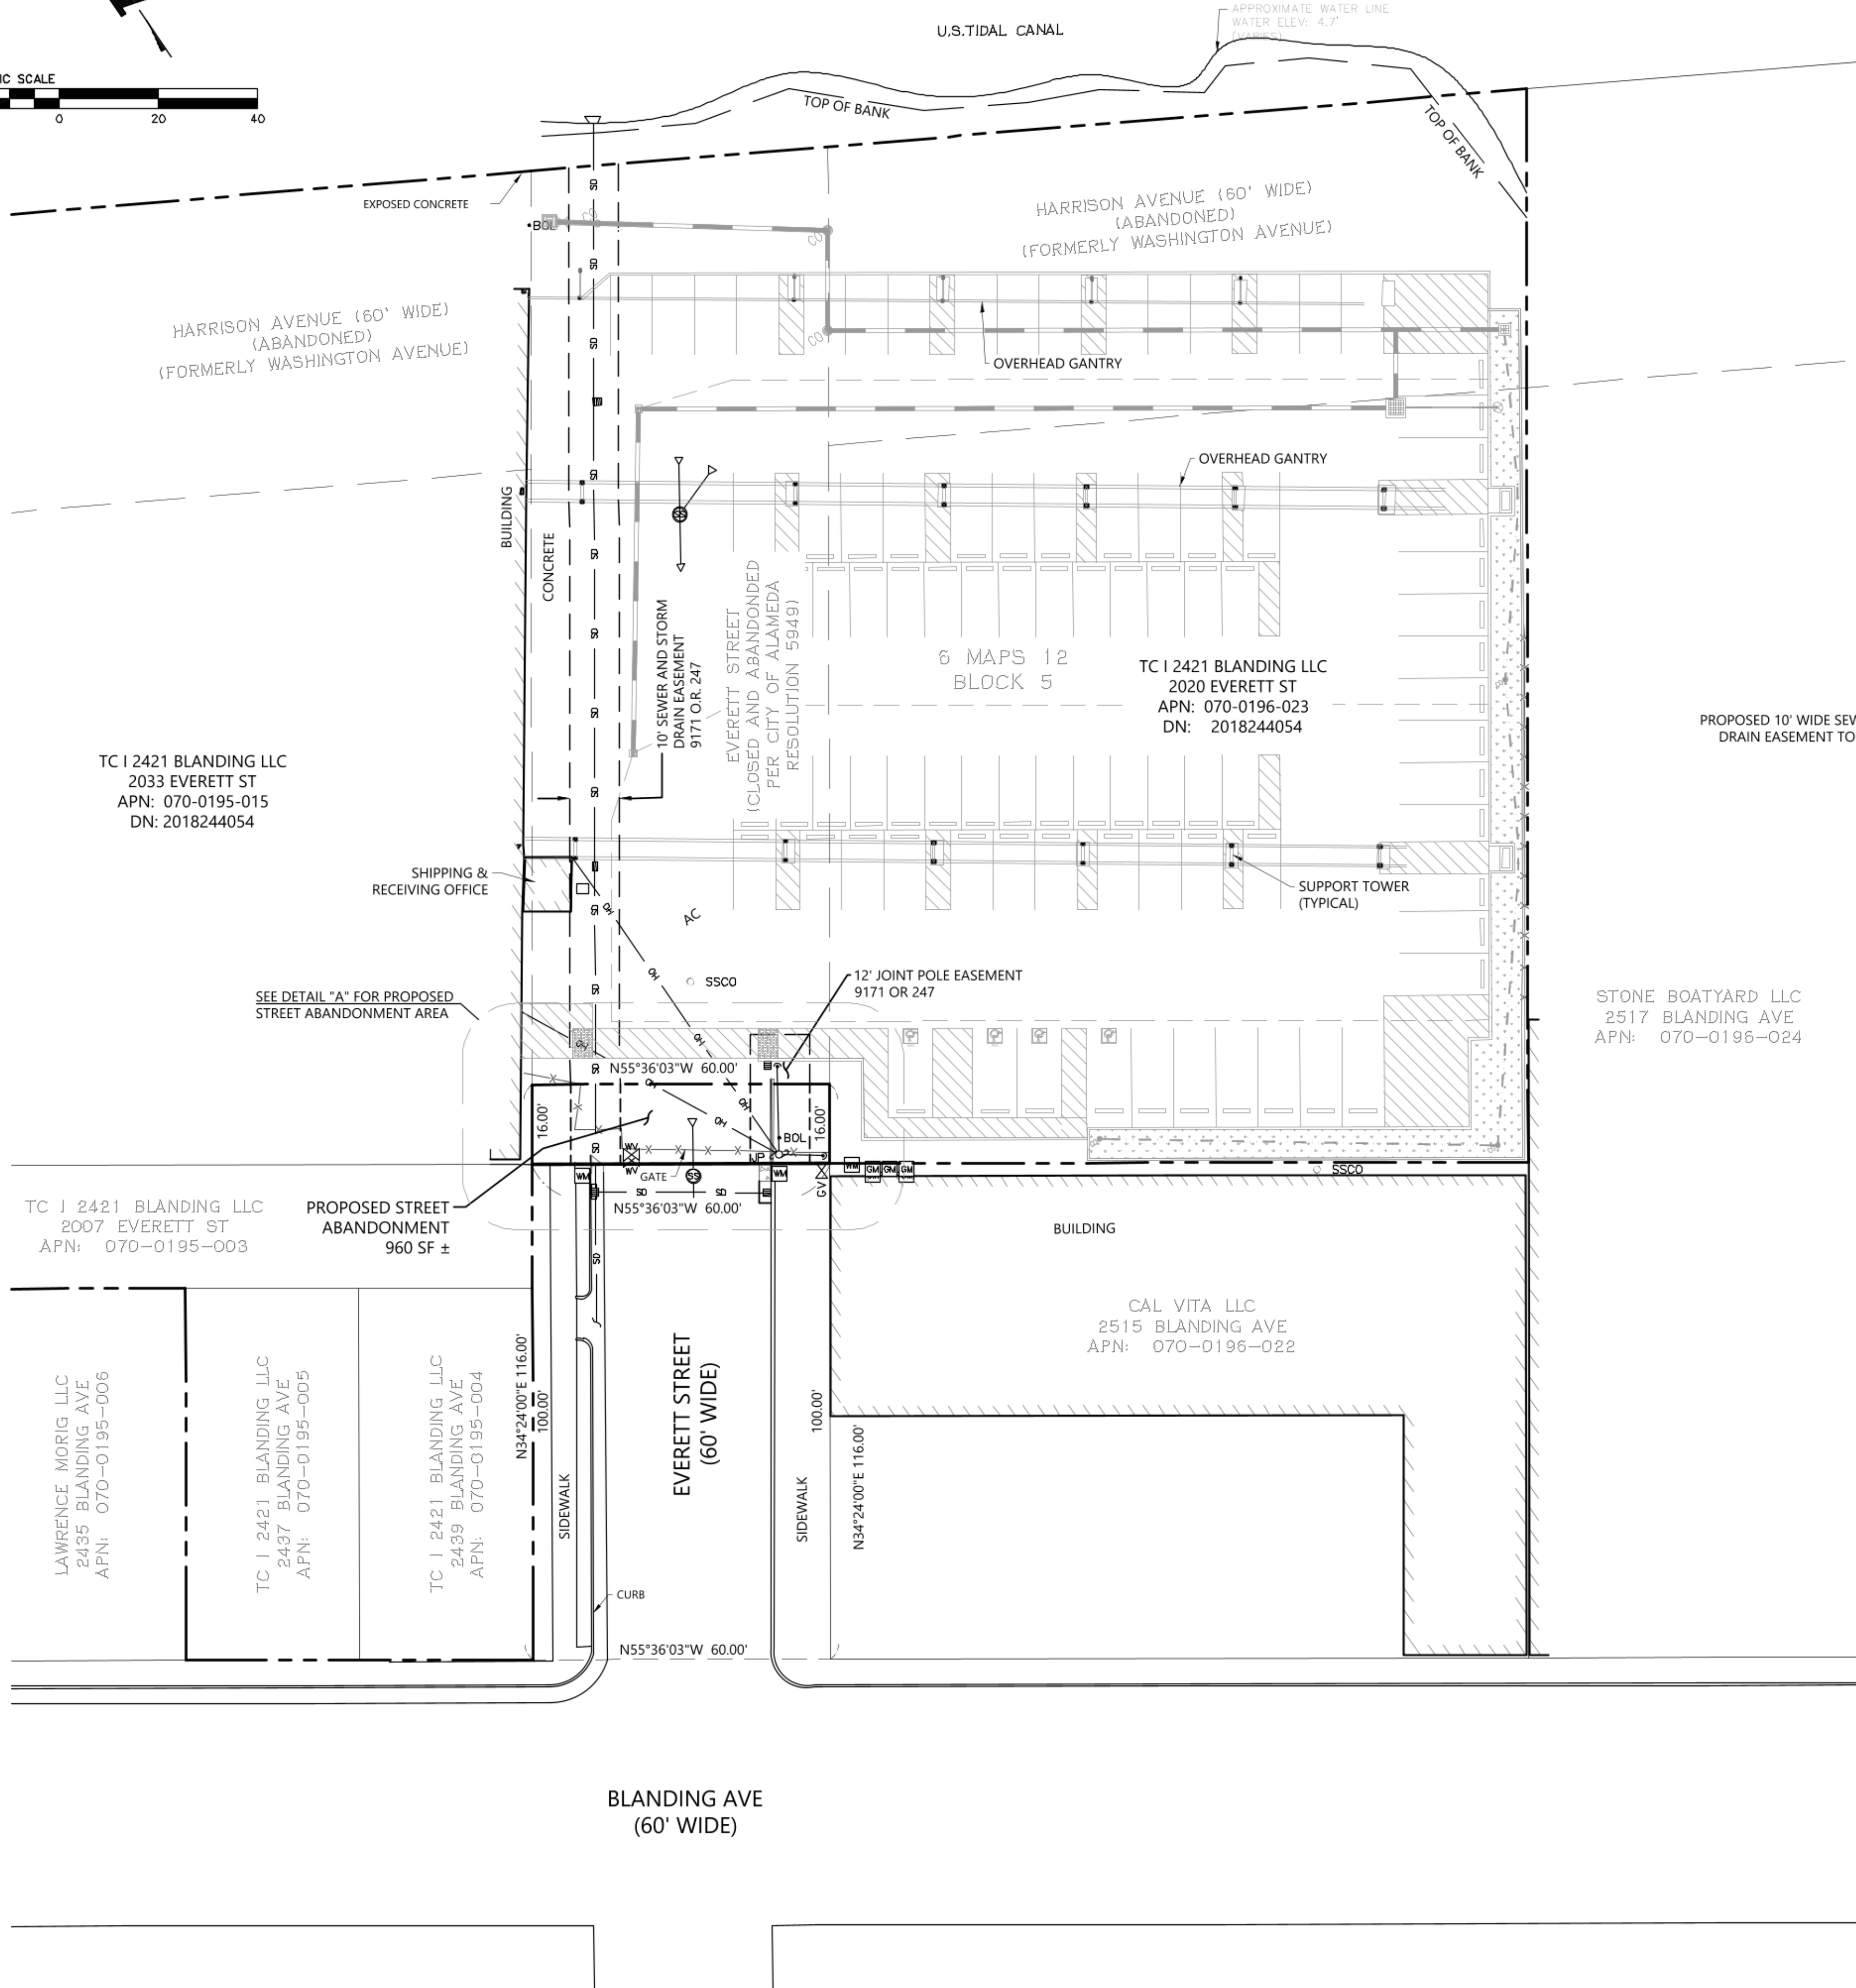

ABBREVIATIONS

AC	ASPHALT CONCRETE
APN	ASSESSOR'S PARCEL NUMBER
BOL	BOLLARD
DI	DROP INLET
DN	DOCUMENT NUMBER
GM	GAS METER
GV	GAS VALVE
MB	MAILBOX
MH	MANHOLE
OH	OVERHEAD UTILITY LINE
O.R.	OFFICIAL RECORDS
SD	STORM DRAIN
SDMH	STORM DRAIN MANHOLE
SS	SANITARY SEWER
SSCO	SANITARY SEWER CLEAN OUT
SSMH	SANITARY SEWER MANHOLE
UB	UTILITY BOX
WM	WATER METER
WV	WATER VALVE

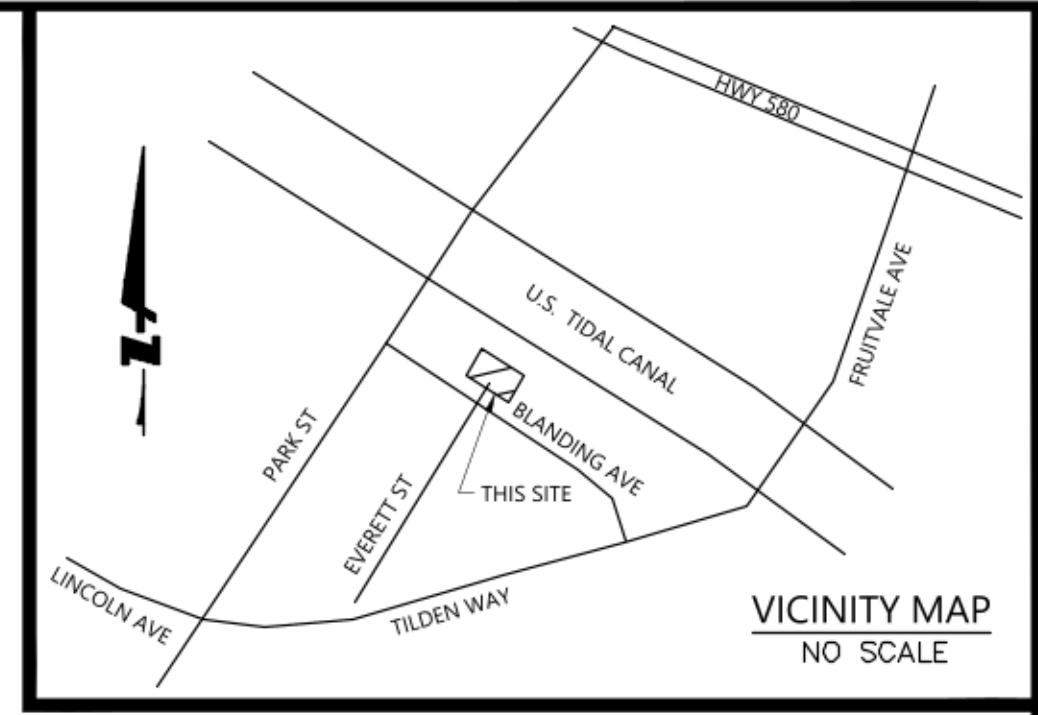

BASIS OF BEARINGS

THE BEARING OF NORTH 33°04'44" EAST BETWEEN FOUND MONUMENTS ON THE NORTH AND SOUTH SIDE OF THE FRUITVALE BRIDGE AS SHOWN ON THE PARCEL MAP 8725, FILED NOVEMBER 10TH, 2005 IN BOOK 286 OF PARCEL MAPS AT PAGE 1-4, ALAMEDA COUNTY RECORDS, WAS TAKEN AS THE BASIS OF BEARINGS FOR THIS SURVEY.

NOTES

1. TOPOGRAPHY IS BASED ON A FIELD SURVEY PERFORMED IN OCTOBER OF 2019.
2. ALL UNITS ARE IN FEET AND DECIMALS THEREOF.
3. UTILITY INFORMATION IS LIMITED TO VISIBLE SURFACE UTILITIES.

SURVEYOR'S STATEMENT:

THIS MAP CORRECTLY REPRESENTS A SURVEY MADE BY ME OR UNDER MY DIRECTION IN CONFORMANCE WITH THE REQUIREMENTS OF THE PROFESSIONAL LAND SURVEYOR'S ACT.

Paul Kittredge
PAUL KITTREDGE, P.L.S. NO. 5790



JANUARY 24, 2022
DATE:

1646 N. CALIFORNIA BLVD.,
SUITE 400
WALNUT CREEK, CA 94596
(925) 940-2200
www.bkf.com

BKF100
YEARS
ENGINEERS . SURVEYORS . PLANNERS

EVERETT STREET ABANDONMENT
EXHIBIT

ALAMEDA
COUNTY OF ALAMEDA
CALIFORNIA

Revisions	
No.	Date
1	1/24/2022
Scale:	1" = 20'
Design:	
Drawn:	CAS
Approved:	PK
Job No.:	191315

Drawing Number:
191315