


Mecartney Rd and Island Dr Intersection Improvements

Preliminary Design Subject to Change
Date: February, 2022

LEGEND

- Pavement
- Landscape/Rain Garden
- Existing Landscape
- Pedestrian Facility
- Bike Facility
- Roundabout Apron
- Driveway

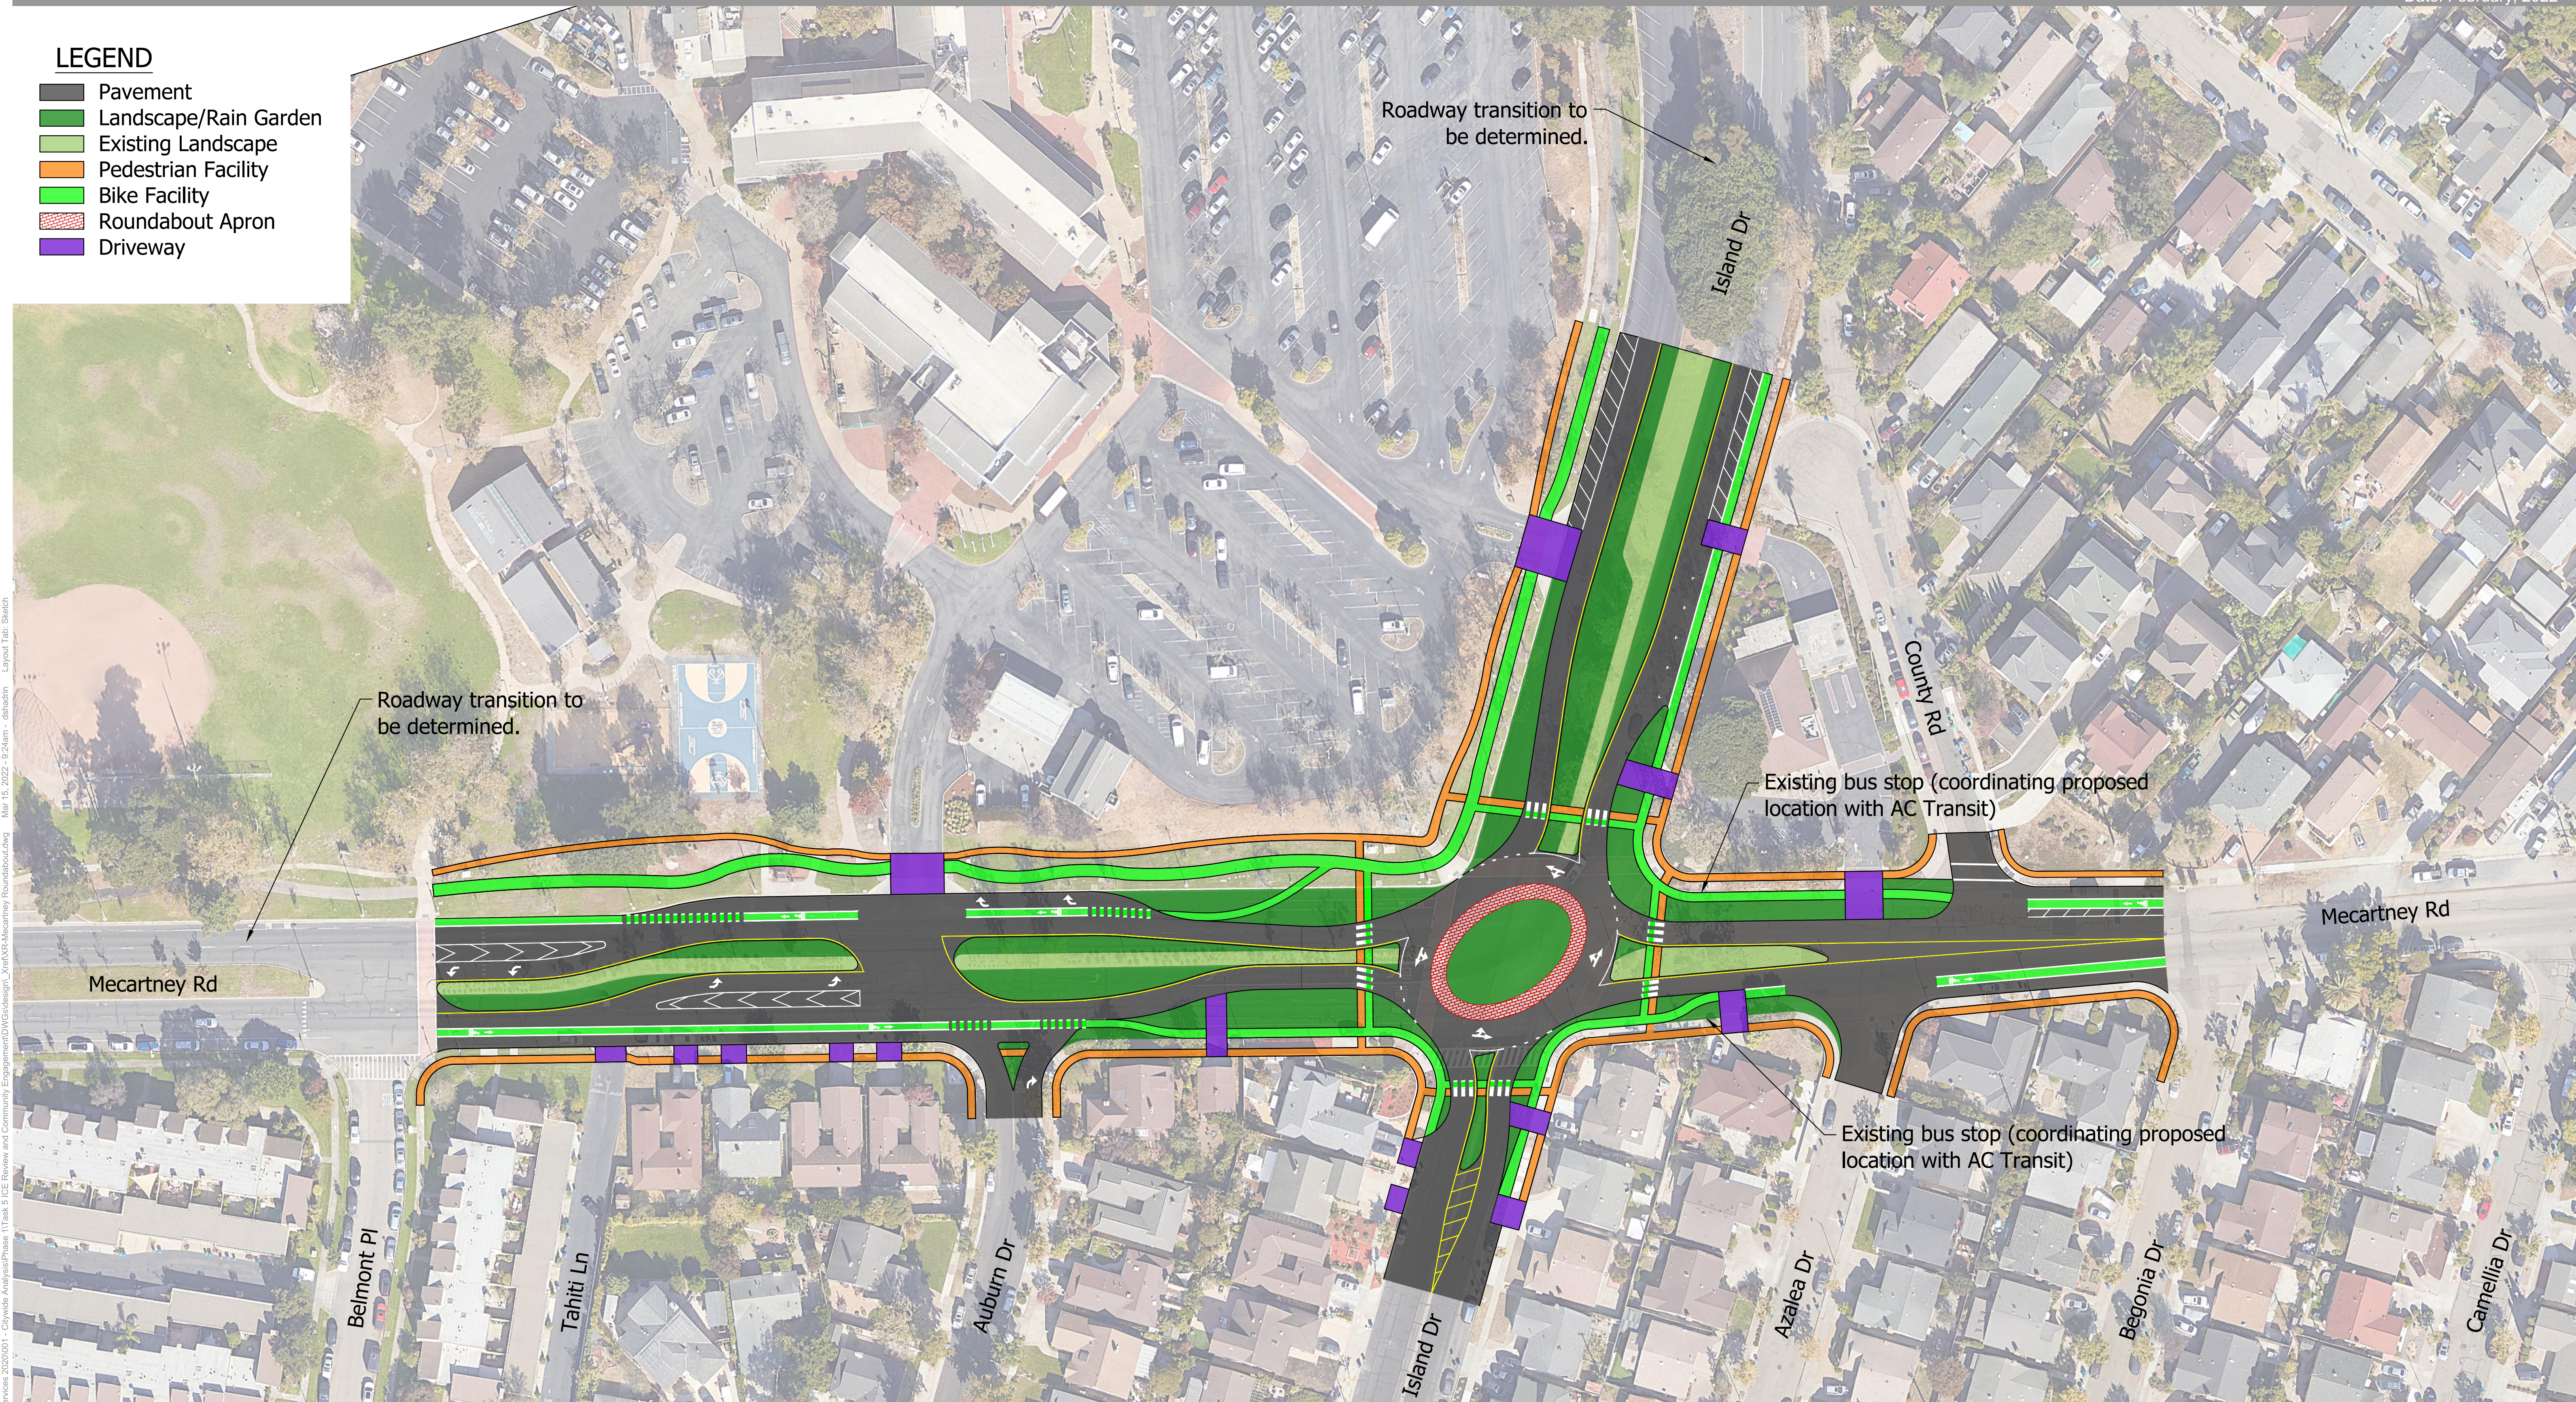

H:\242646 - City of Alameda On-Call Services 2020\001 - Citywide Analysis\Phase 1\Task 5 (CE Review and Community Engagement)\DWG\design_Xref\Xref-Mecartney Roundabout.dwg Mar 15, 2022 - 9:24am - dbhadrin Layout Tab - Sketch