
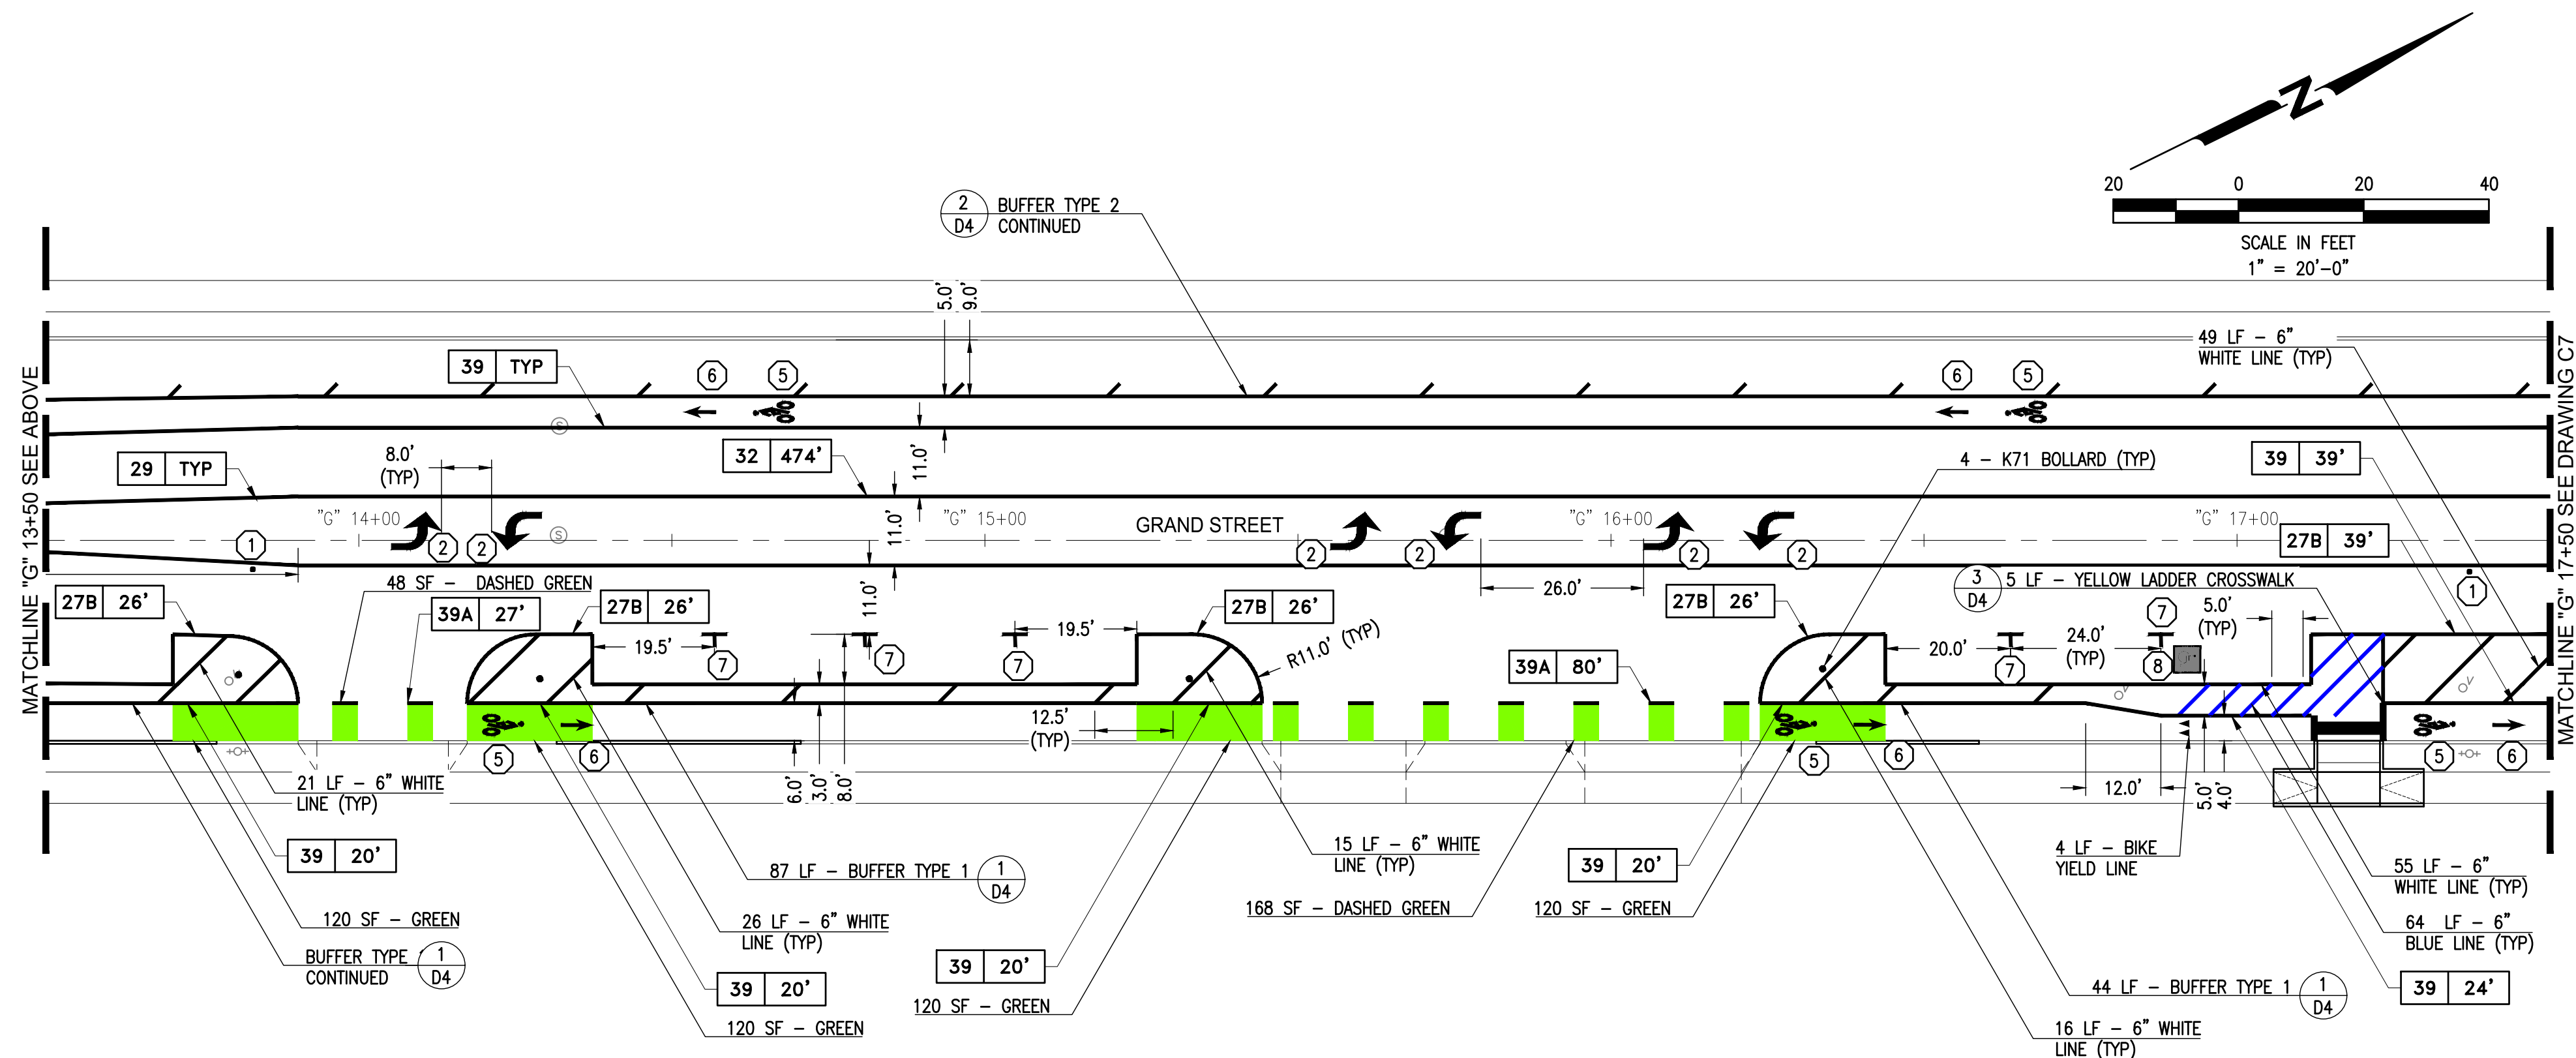


File: P:\Maine Projects\Alameda - 773-773.10.55 - Grand Street OBAG 2 Rehabilitation (CAD) Sheet\09_05 - Striping Grand Street.dwg | Layout: C6 | Printed Nov 07, 2021 @ 8:22am | 10:50:22-05 (LWS Tech)

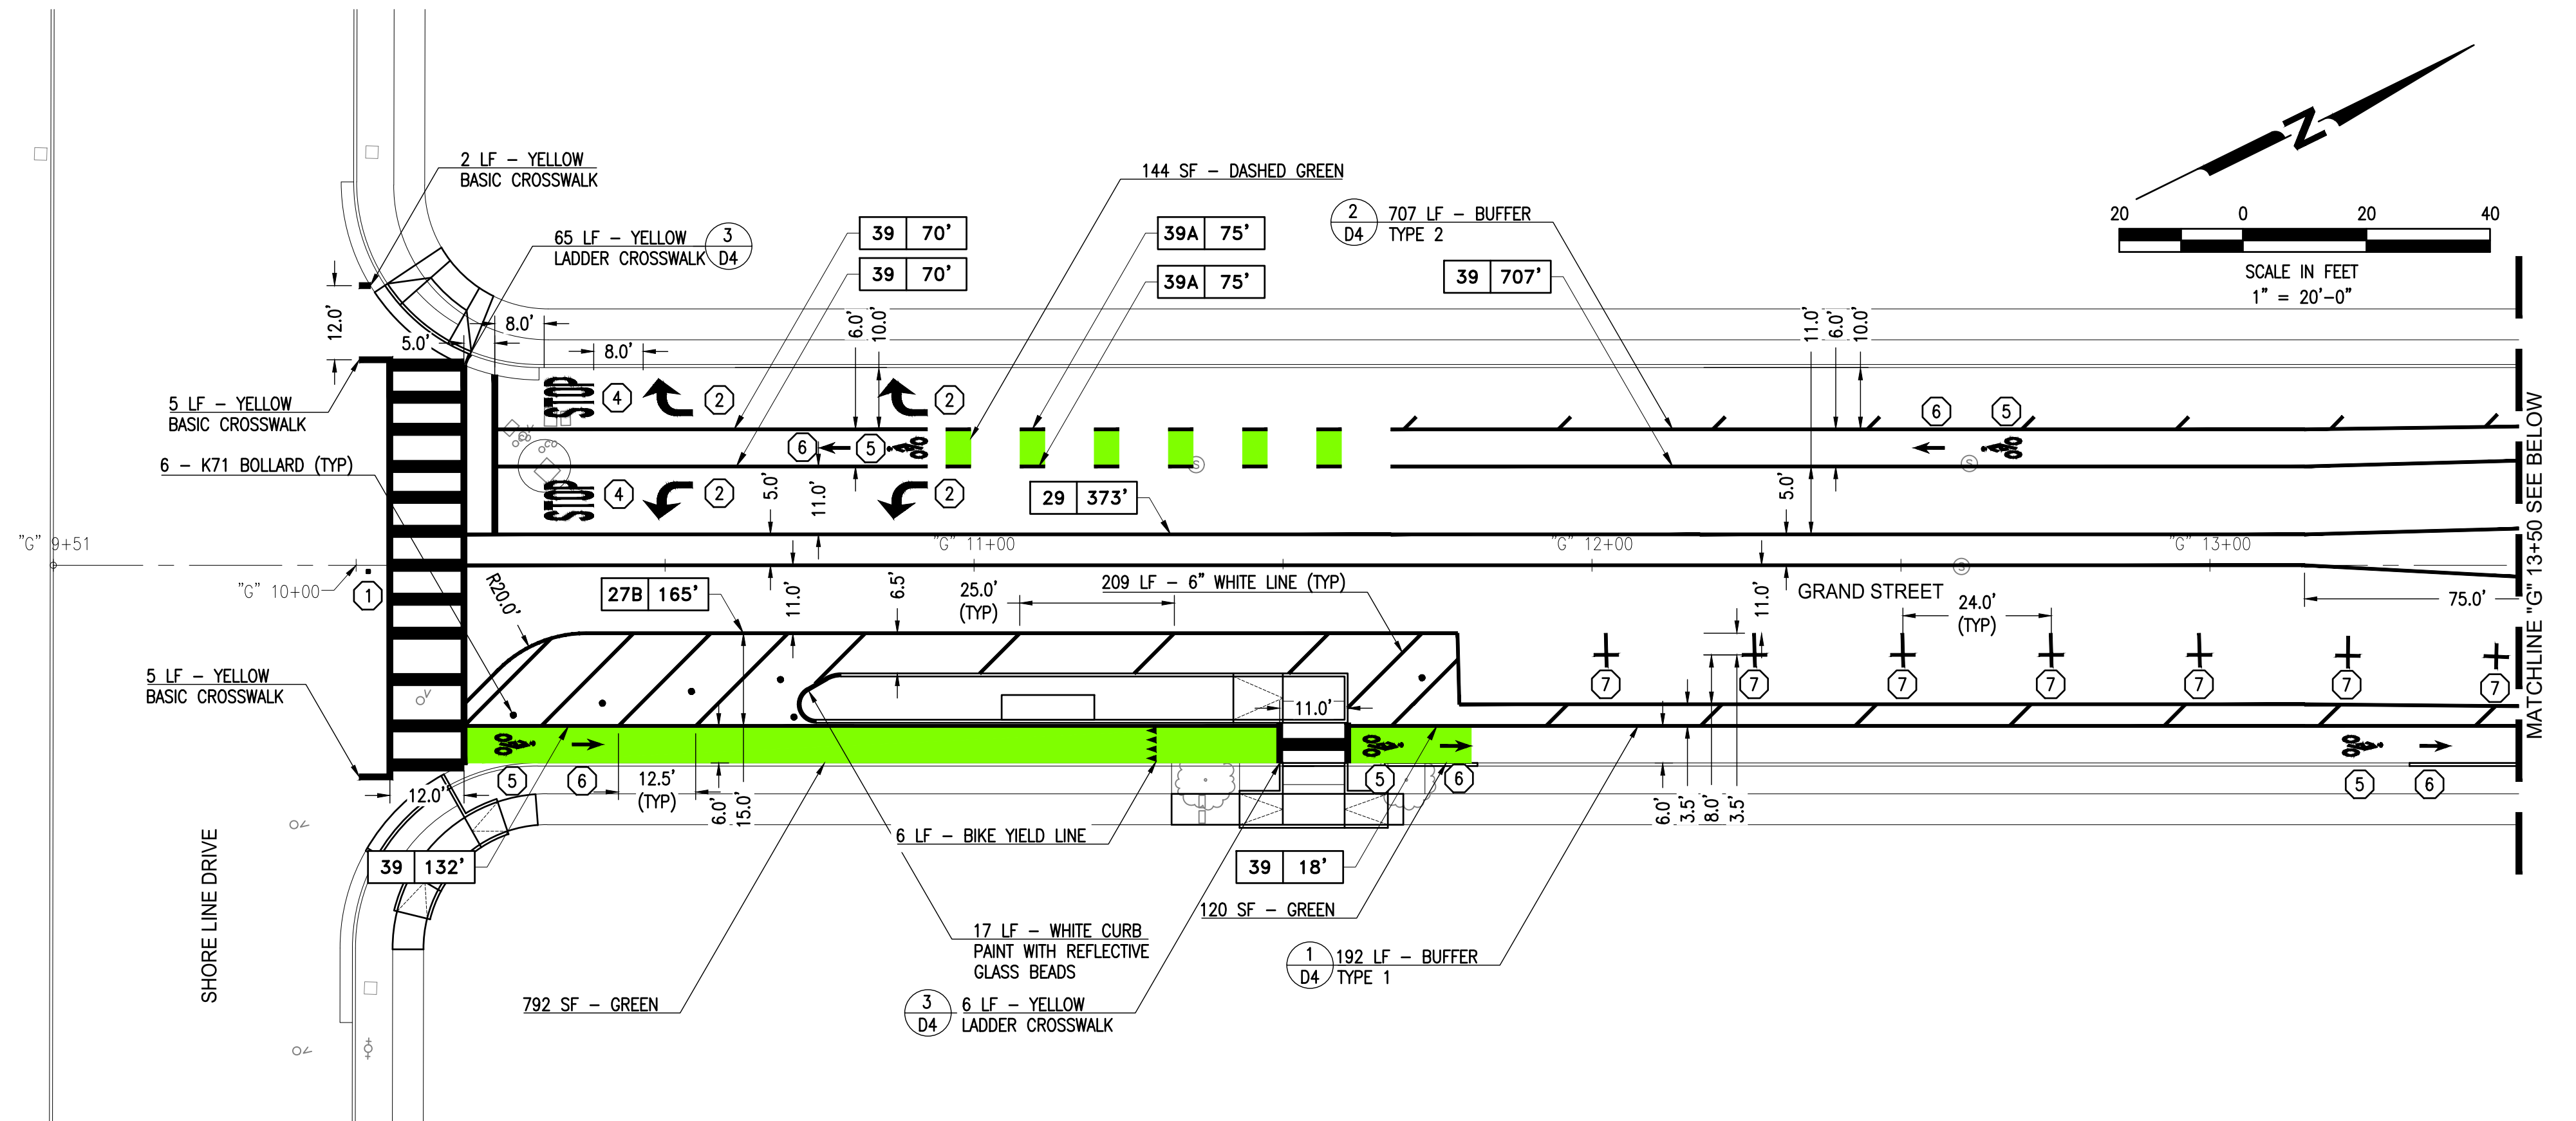

NOTES:


- FOR GENERAL NOTES, LEGEND AND ABBREVIATIONS, SEE SHEET 2.
- CONTRACTOR SHALL REMOVE "BIKE ROUTE" (D11-1) SIGNAGE ALONG GRAND STREET.

KEYNOTES:

- INSTALL FIRE HYDRANT BLUE MARKER
- INSTALL CALTRANS "TYPE IV" ARROW
- INSTALL CALTRANS "TYPE VII" ARROW
- INSTALL CALTRANS PAVEMENT MARKING "STOP"
- INSTALL CALTRANS BIKE LANE SYMBOL WITH PERSON
- INSTALL CALTRANS BIKE LANE ARROW
- INSTALL PARKING "T"; SEE DETAIL 4/D4
- INSTALL CALTRANS ISA MARKING



501 Canal Blvd., Suite I
Richmond, Ca. 94804
(510) 215-3620 * Fax (510) 215-2898

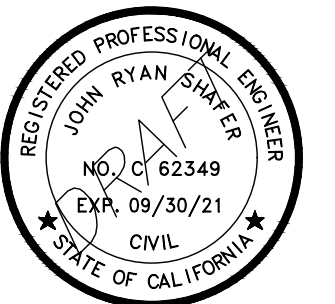

GRAND STREET OBAG 2
REHABILITATION

OWNER



950 W MALL SQUARE
ALAMEDA, CA. 94501

NO.	DATE	DESCRIPTION
-----	------	-------------

PROJECT NO:	773.10.55
DESIGNED BY:	SD
DRAWN BY:	AP, SD
CHECKED BY:	FH
DATE:	11/02/2021
DATE:	11/05/2021

This drawing is the property of NCE, including all patented and patentable features, and/or confidential information and its use is conditioned upon the user's agreement not to reproduce the drawing, in whole or part, nor the material described thereon, nor the use of the drawing for any purpose other than specifically permitted in writing by NCE.

SHEET TITLE

STRIPING GRAND
STREET "G" 9+51 TO "G"
17+50

DRAWING

C6


SHEET 9 OF 19

65% SUBMITTAL
PRELIMINARY
FOR REVIEW
NOT FOR CONSTRUCTION
DATE: 11/05/2021



Know what's below.
Call before you dig.

File: P:\Maine Projects\Alameda - 773.773.10.55 - Grand Street OBAG 2 Rehabilitation (CAD) Sheet\08 C8 - Striping Grand Street.dwg Layout: C8 Printed: Nov 07, 2021 @ 8:23am | U:\30.22.0s (LWS Tech)

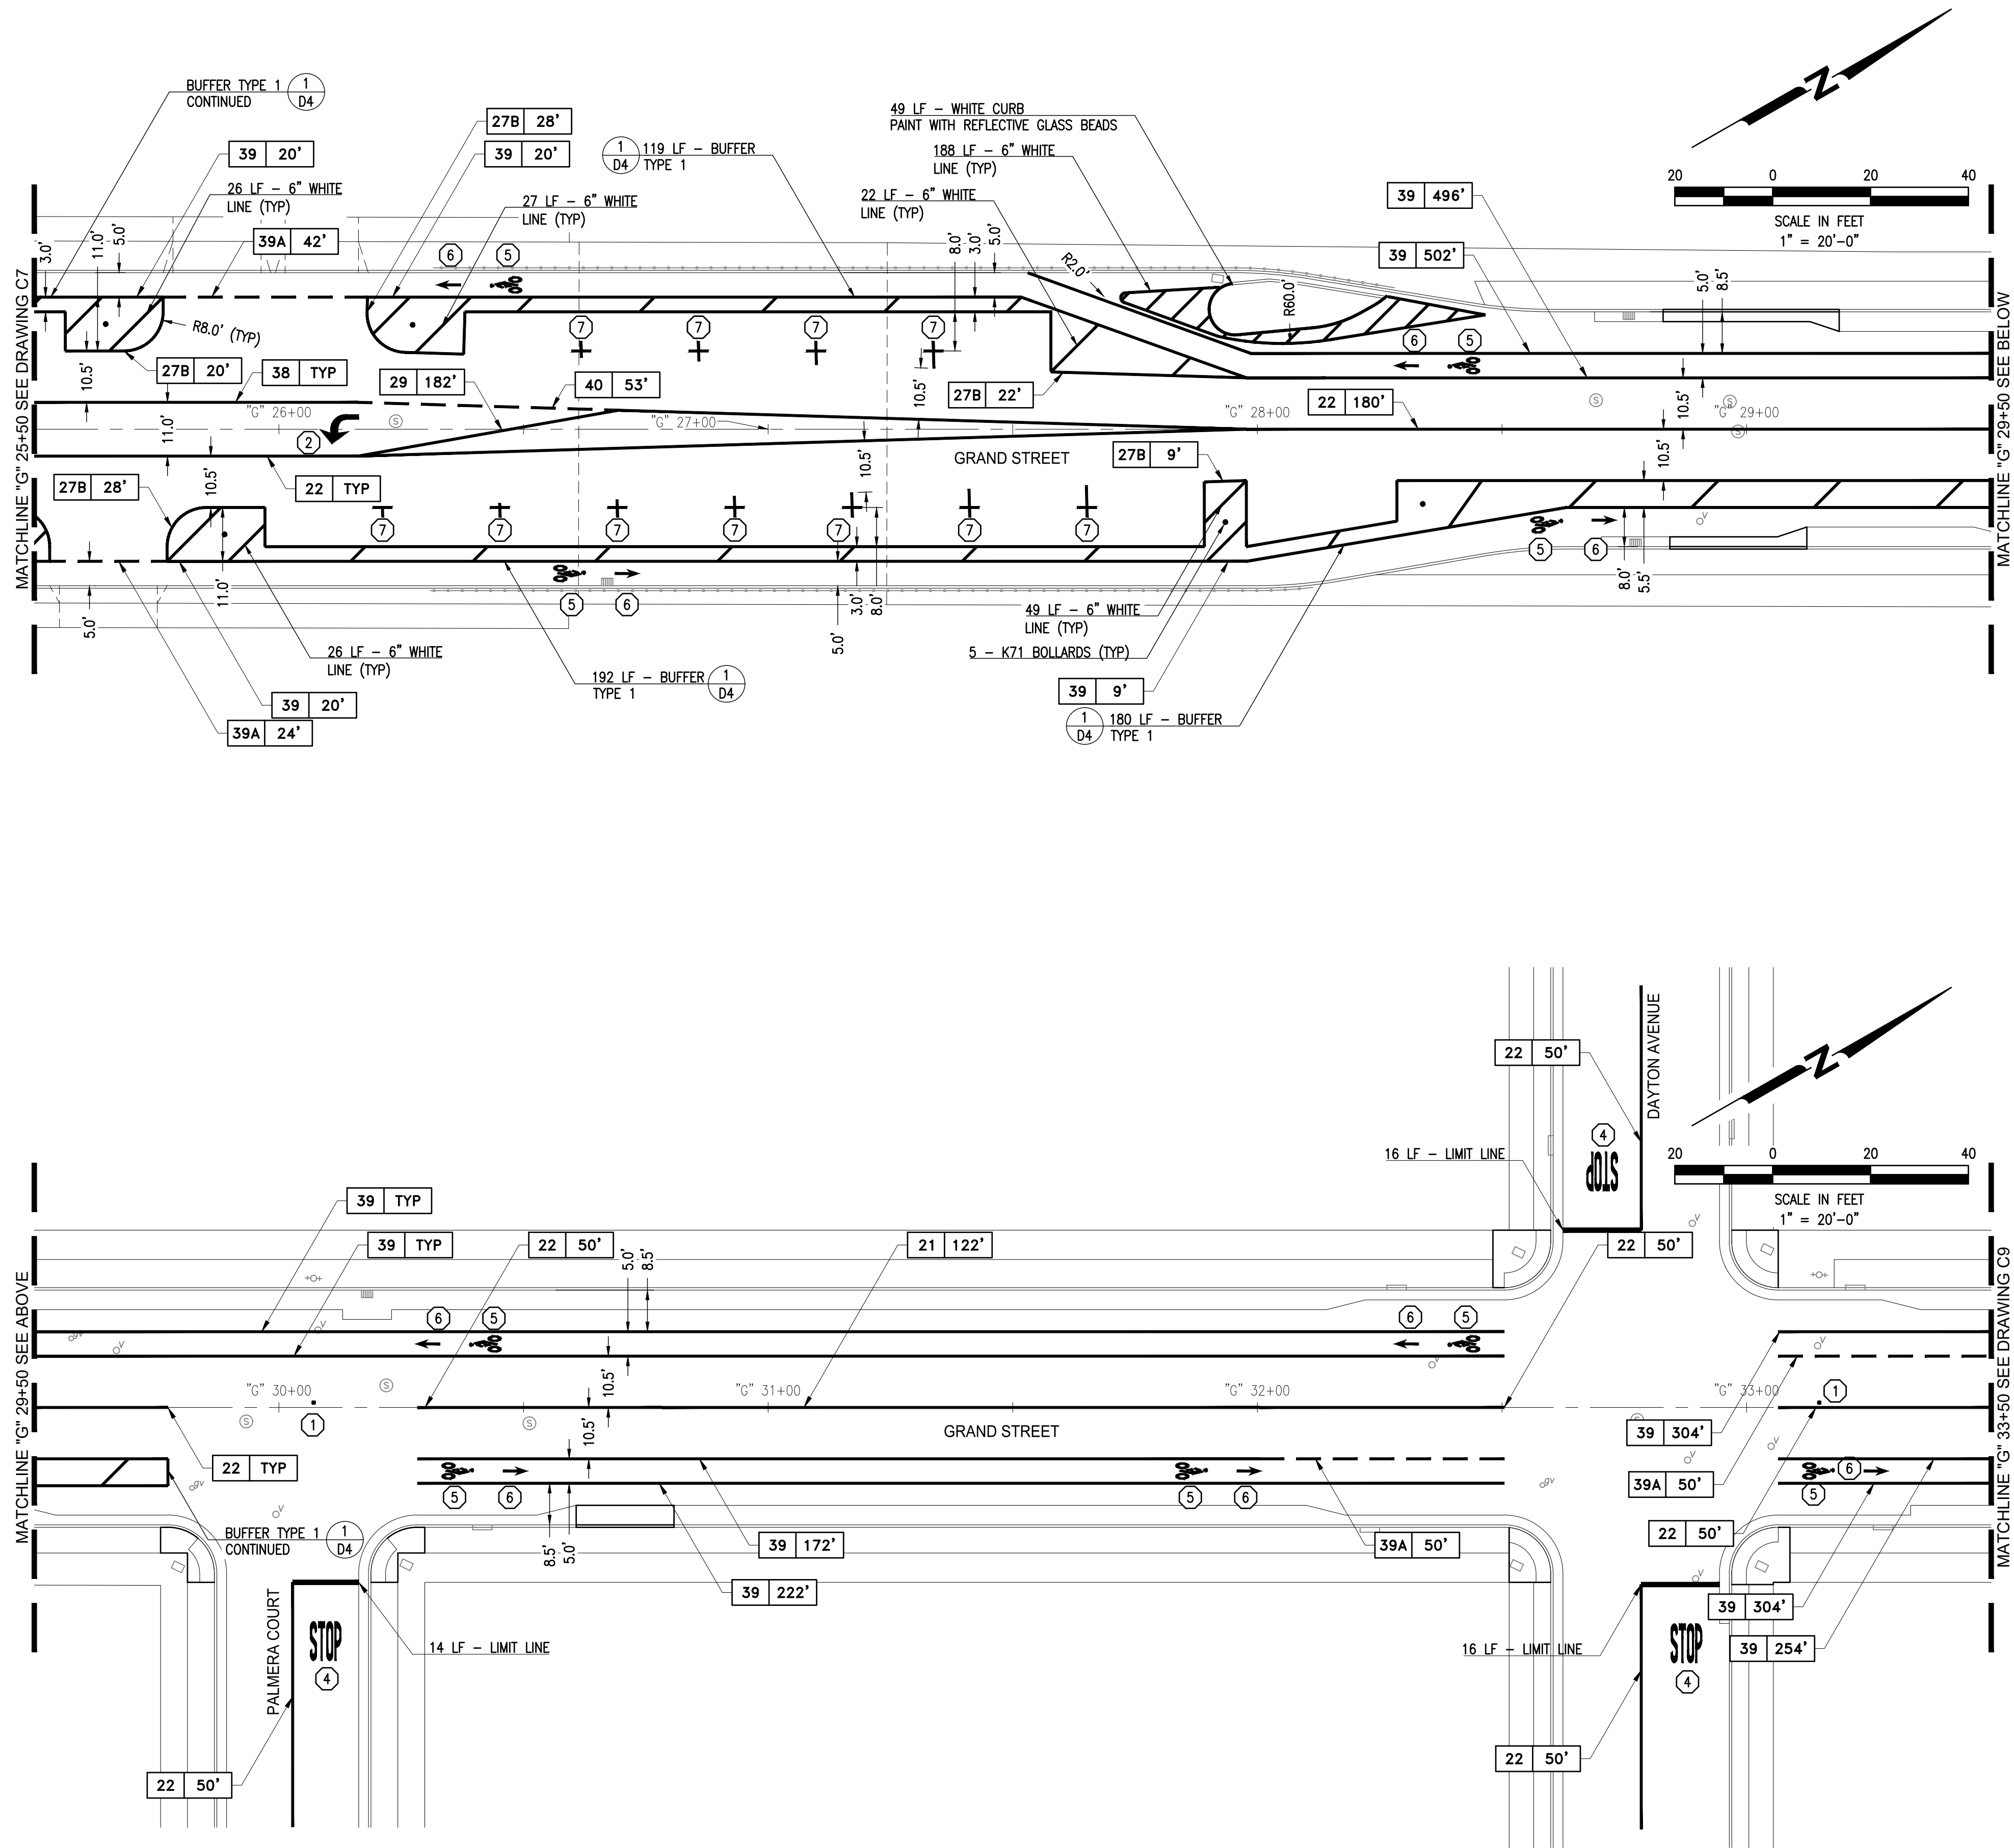

NOTES:


- FOR GENERAL NOTES, LEGEND AND ABBREVIATIONS, SEE SHEET 2.
- CONTRACTOR SHALL REMOVE "BIKE ROUTE" (D11-1) SIGNAGE ALONG GRAND STREET.

KEYNOTES:

- INSTALL FIRE HYDRANT BLUE MARKER
- INSTALL CALTRANS "TYPE IV" ARROW
- INSTALL CALTRANS "TYPE VII" ARROW
- INSTALL CALTRANS PAVEMENT MARKING "STOP"
- INSTALL CALTRANS BIKE LANE SYMBOL WITH PERSON
- INSTALL CALTRANS BIKE LANE ARROW
- INSTALL PARKING "T"; SEE DETAIL 4/D4
- INSTALL CALTRANS ISA MARKING



501 Canal Blvd., Suite I
Richmond, Ca. 94804
(510) 215-3620 * Fax (510) 215-2898

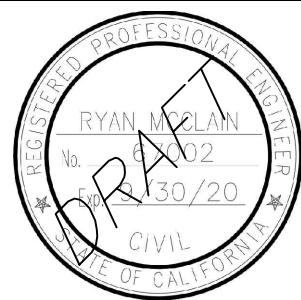

GRAND STREET OBAG 2
REHABILITATION

OWNER



950 W MALL SQUARE
ALAMEDA, CA. 94501

NO.	DATE	DESCRIPTION
-----	------	-------------

PROJECT NO:	773.10.55
DESIGNED BY:	SD
DRAWN BY:	AP, SD
CHECKED BY:	FH
DATE:	11/02/2021
DATE:	11/05/2021

This drawing is the property of NCE, including all patented and patentable features, and/or confidential information and its use is conditioned upon the user's agreement not to reproduce the drawing, in whole or part, nor the material described thereon, nor the use of the drawing for any purpose other than specifically permitted in writing by NCE.

SHEET TITLE

STRIPING GRAND
STREET "G" 25+50 TO "G"
33+50

DRAWING

C8


SHEET 11 OF 19

65% SUBMITTAL
PRELIMINARY
FOR REVIEW
NOT FOR CONSTRUCTION
DATE: 11/05/2021



Know what's below.
Call before you dig.

File: P:\Maine Projects\Alameda - 773.10.55 - Grand Street - 0845 2 Rehabilitation (CAD) Sheets\09_05 - Striping Grand Street.dwg Layout: C9 - Striping Grand Street.dwg | Printed Nov 07, 2021 @ 8:23am | 10:50:22 ds (LWS Tech)

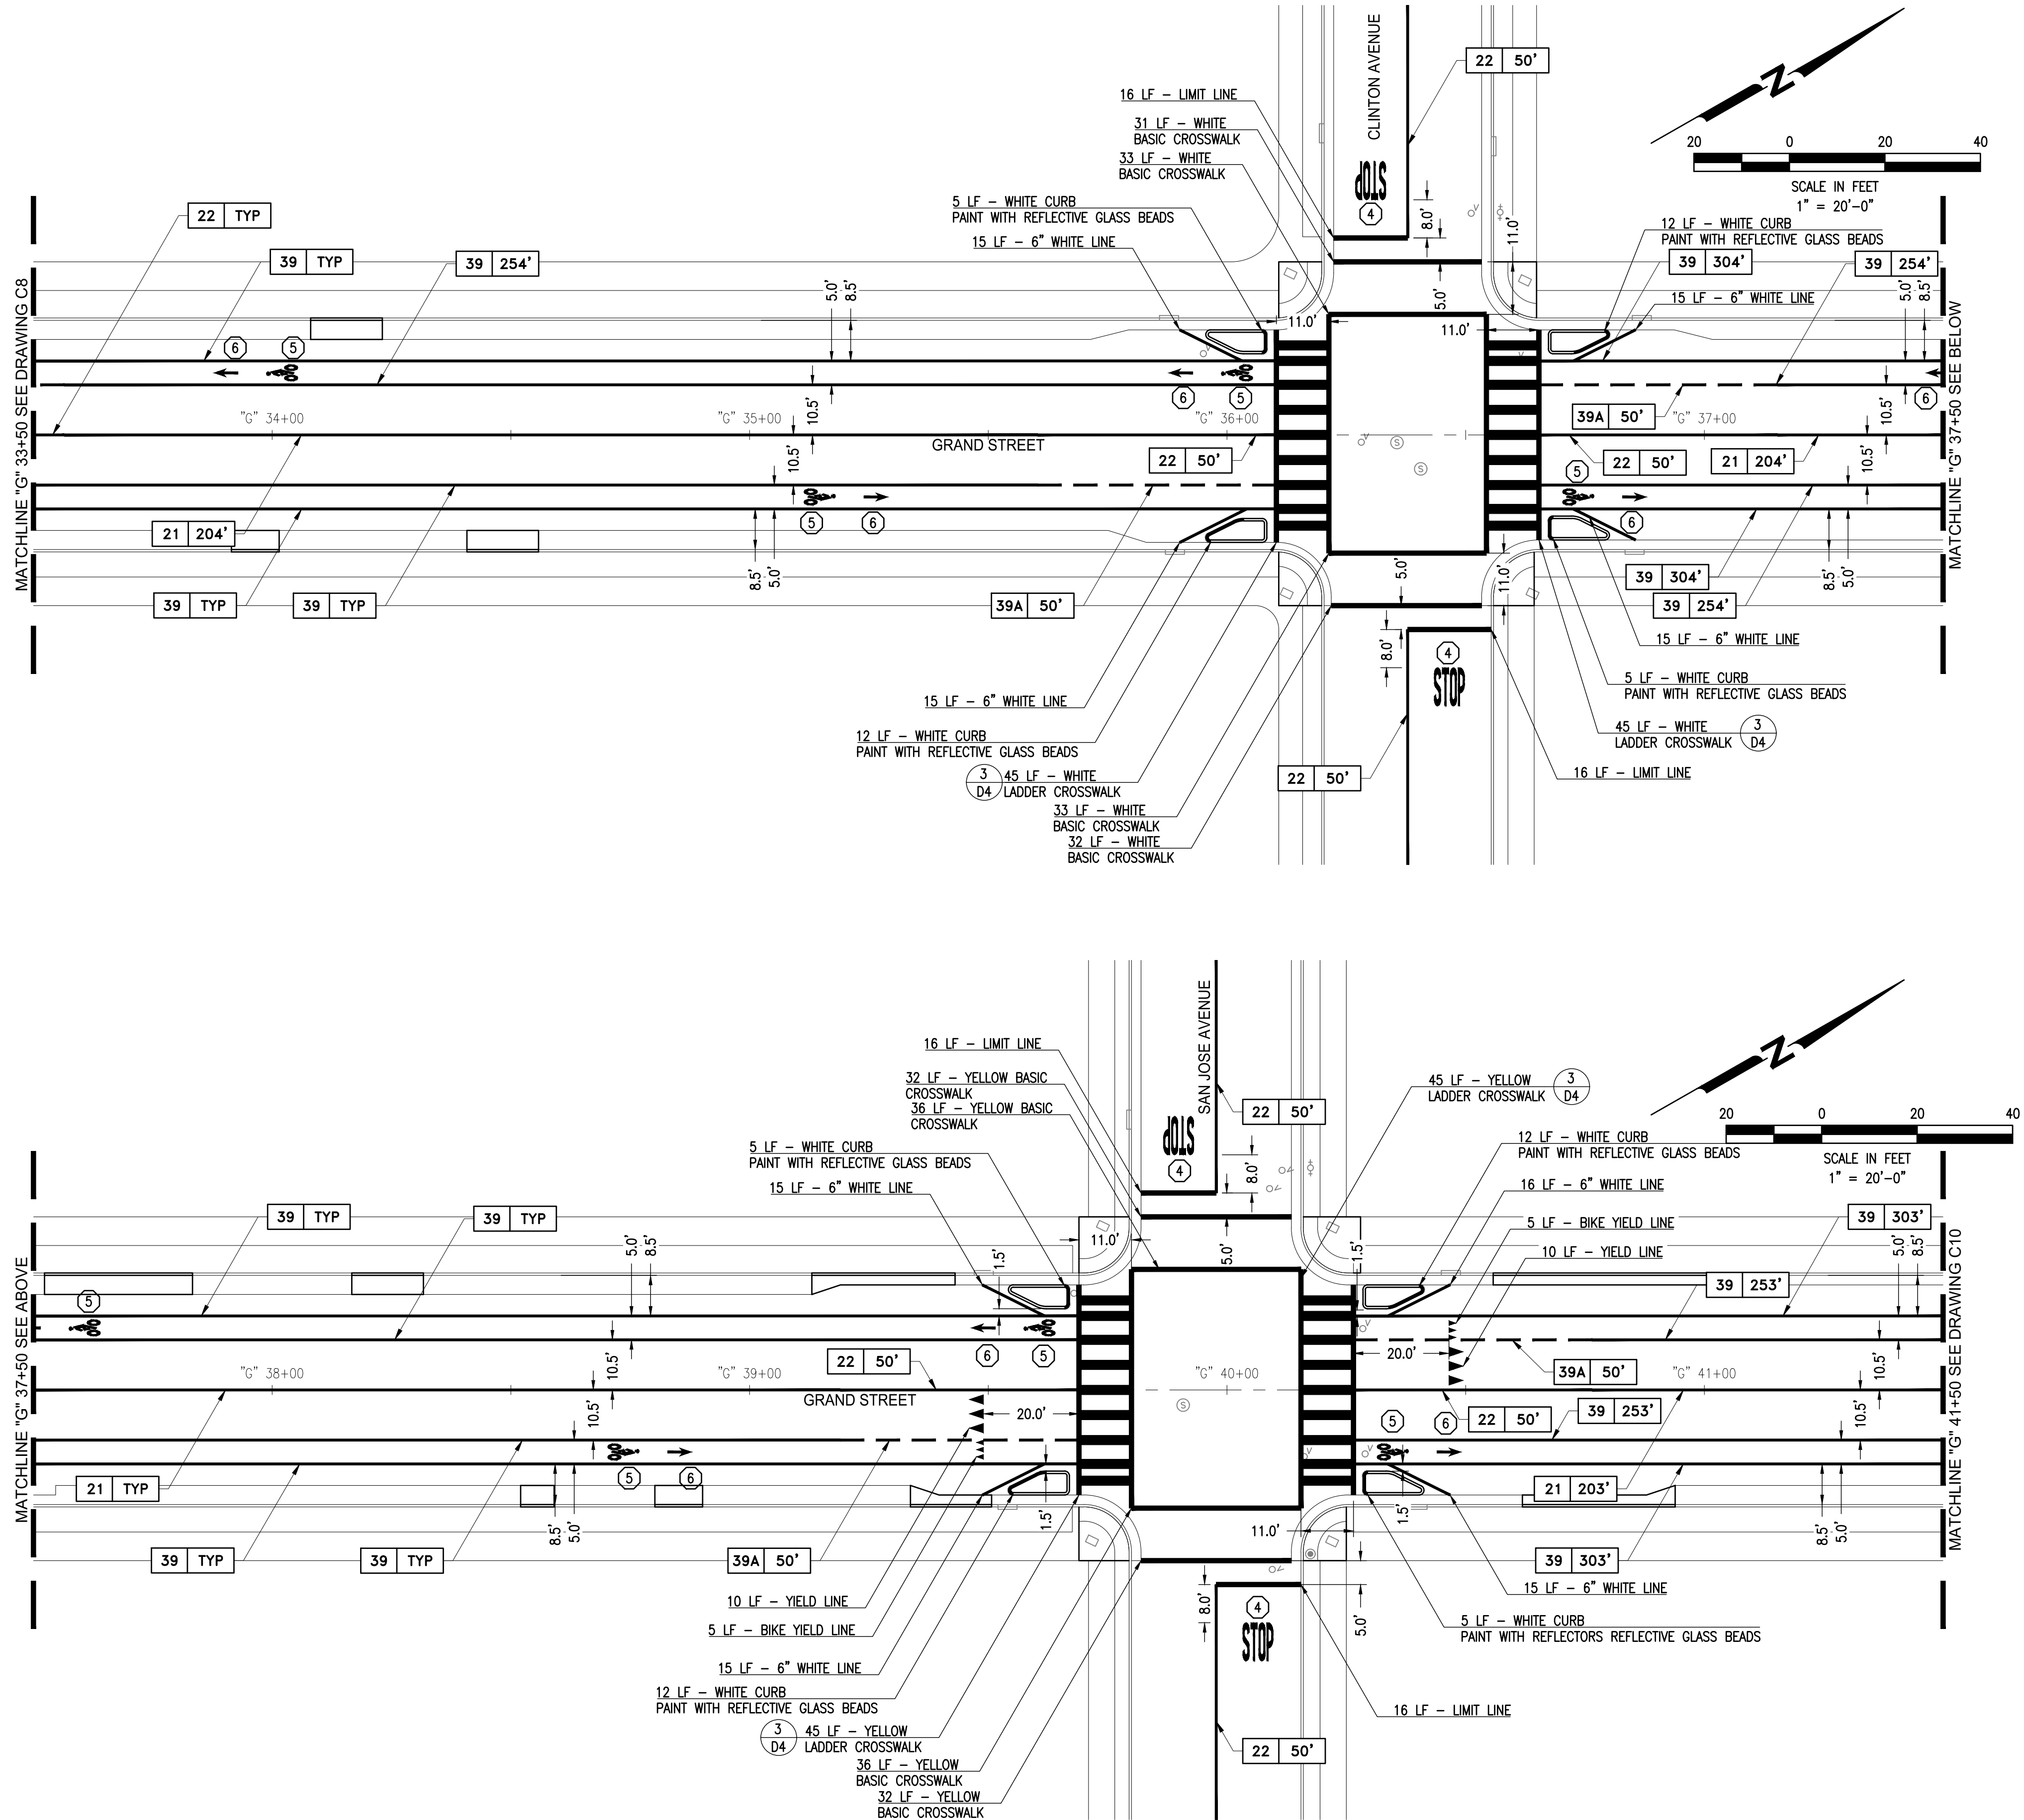

NOTES:


- FOR GENERAL NOTES, LEGEND AND ABBREVIATIONS, SEE SHEET 2.
- CONTRACTOR SHALL REMOVE "BIKE ROUTE" (D11-1) SIGNAGE ALONG GRAND STREET.

KEYNOTES:

- INSTALL FIRE HYDRANT BLUE MARKER
- INSTALL CALTRANS "TYPE IV" ARROW
- INSTALL CALTRANS "TYPE VII" ARROW
- INSTALL CALTRANS PAVEMENT MARKING "STOP"
- INSTALL CALTRANS BIKE LANE SYMBOL WITH PERSON
- INSTALL CALTRANS BIKE LANE ARROW
- INSTALL PARKING "T"; SEE DETAIL 4/D4
- INSTALL CALTRANS ISA MARKING



501 Canal Blvd., Suite I
Richmond, Ca. 94804
(510) 215-3620 * Fax (510) 215-2898

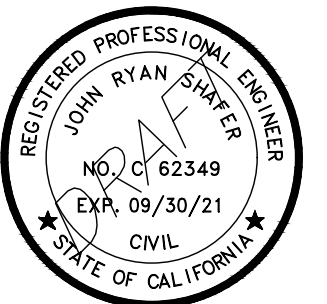

GRAND STREET OBA2
REHABILITATION

OWNER



950 W MALL SQUARE
ALAMEDA, CA. 94501

NO.	DATE	DESCRIPTION
-----	------	-------------

PROJECT NO:	773.10.55
DESIGNED BY:	SD
DRAWN BY:	AP, SD
CHECKED BY:	FH
DATE:	11/02/2021
DATE:	11/05/2021

This drawing is the property of NCE, including all patented and patentable features, and/or confidential information and its use is conditioned upon the user's agreement not to reproduce the drawing, in whole or part, nor the material described thereon, nor the use of the drawing for any purpose other than specifically permitted in writing by NCE.

SHEET TITLE

STRIPING GRAND
STREET "G" 33+50 TO "G"
41+50

DRAWING

C9



SHEET 12 OF 19

65% SUBMITTAL
PRELIMINARY
FOR REVIEW
NOT FOR CONSTRUCTION
DATE: 11/05/2021



Know what's below.
Call before you dig.

File: P:\Active Projects\Alameda - 773.10.55 - Grand Street OBAG 2 Rehabilitation\CAD\Sheet\3 C10 - Striping Grand Street.dwg | Layout: C10 | Printed Nov 07, 2021 @ 8:23am | 10.50x22.00 (US Tab)

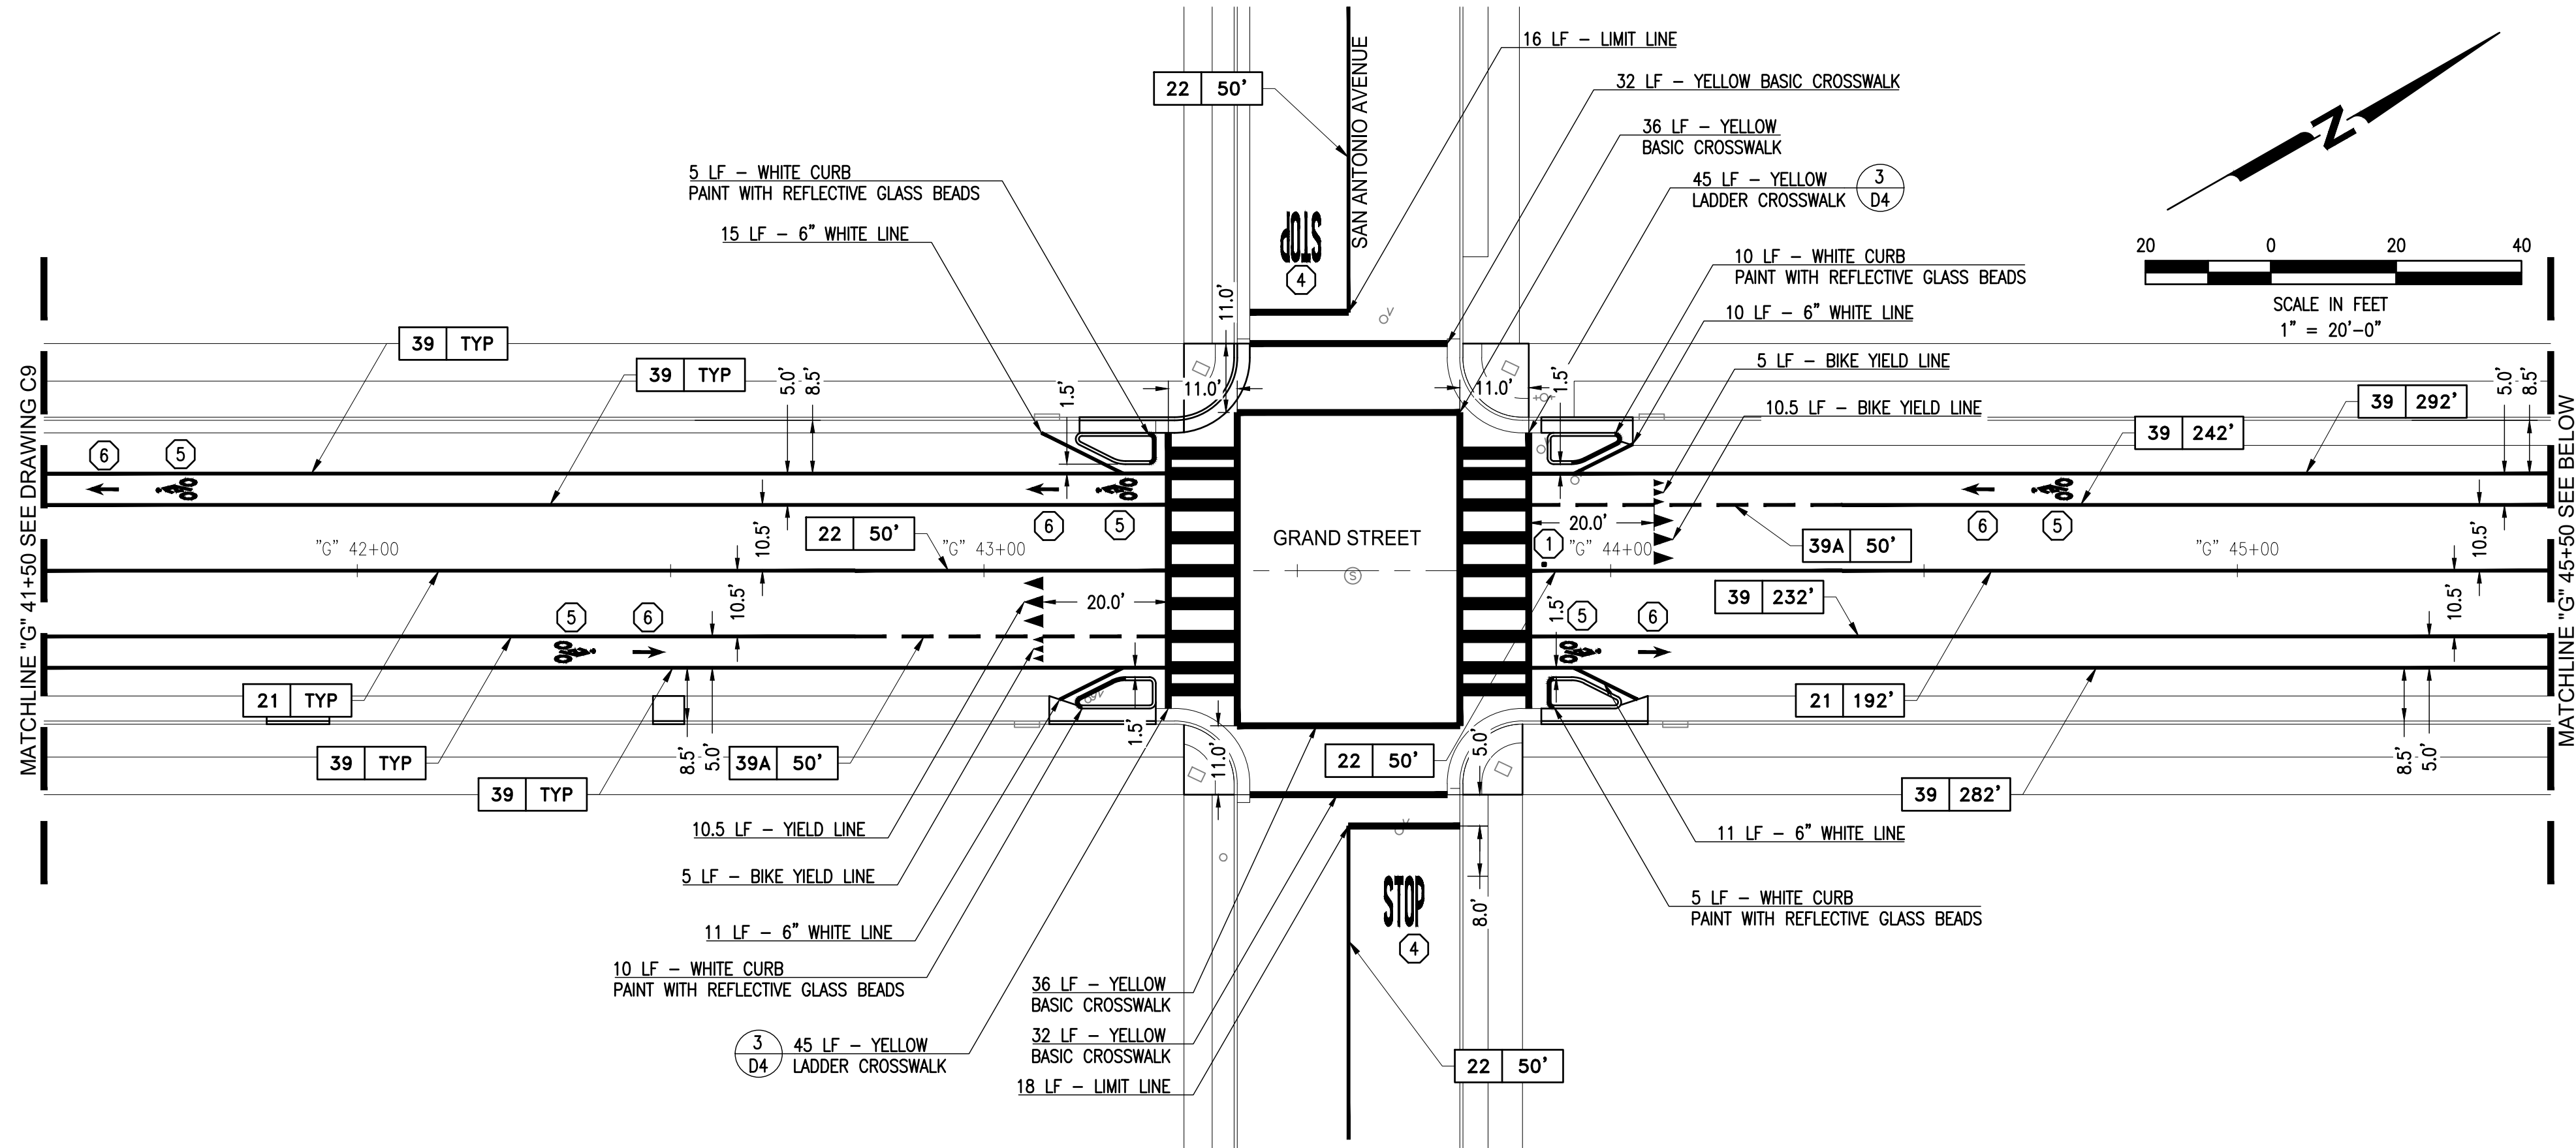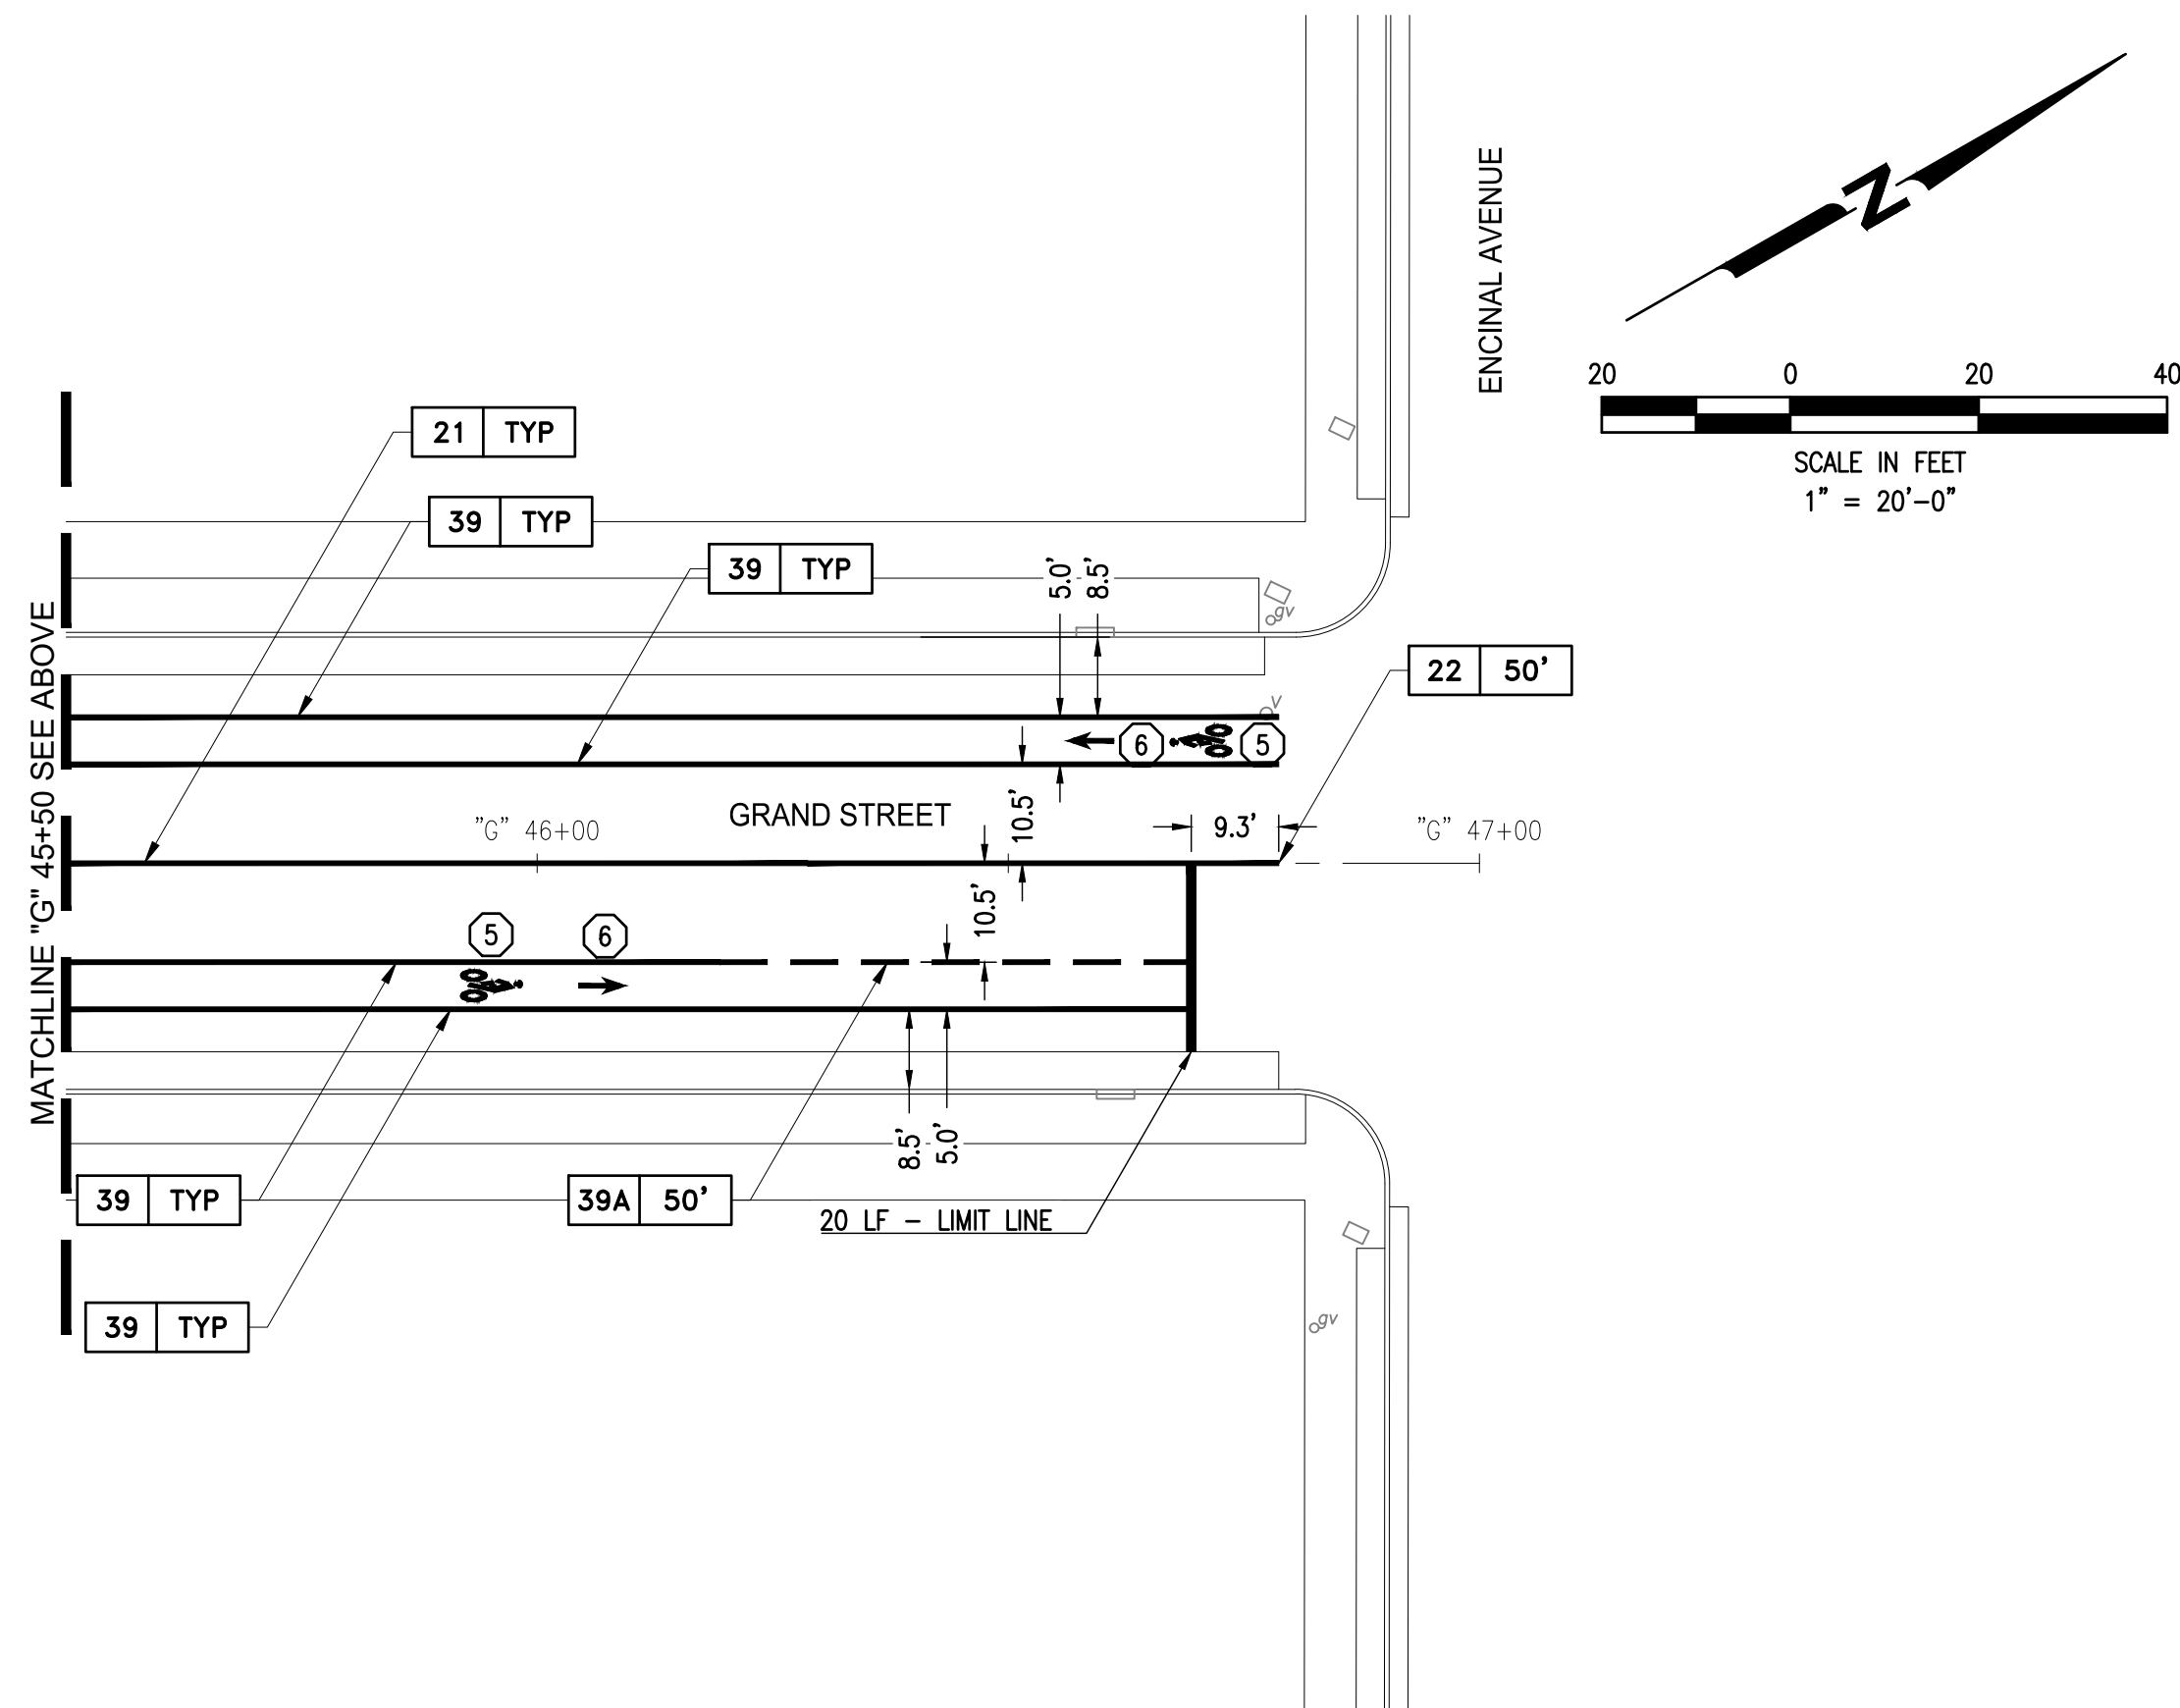

NOTES:


- FOR GENERAL NOTES, LEGEND AND ABBREVIATIONS, SEE SHEET 2.
- CONTRACTOR SHALL REMOVE "BIKE ROUTE" (D11-1) SIGNAGE ALONG GRAND STREET.

KEYNOTES:

- INSTALL FIRE HYDRANT BLUE MARKER
- INSTALL CALTRANS "TYPE IV" ARROW
- INSTALL CALTRANS "TYPE VII" ARROW
- INSTALL CALTRANS PAVEMENT MARKING "STOP"
- INSTALL CALTRANS BIKE LANE SYMBOL WITH PERSON
- INSTALL CALTRANS BIKE LANE ARROW
- INSTALL PARKING "T"; SEE DETAIL 4/D4
- INSTALL CALTRANS ISA MARKING



501 Canal Blvd., Suite I
Richmond, Ca. 94804
(510) 215-3620 * Fax (510) 215-2898

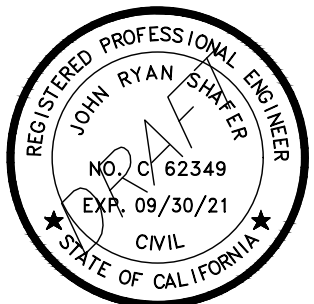

GRAND STREET OBAG 2
REHABILITATION

OWNER



950 W MALL SQUARE
ALAMEDA, CA. 94501

NO.	DATE	DESCRIPTION
-----	------	-------------

PROJECT NO:	773.10.55
DESIGNED BY:	SD
DRAWN BY:	AP, MPM, SD
CHECKED BY:	FH
DATE:	11/02/2021
DATE:	11/05/2021

This drawing is the property of NCE, including all patented and patentable features, and/or confidential information and its use is conditioned upon the user's agreement not to reproduce the drawing, in whole or part, nor the material described thereon, nor the use of the drawing for any purpose other than specifically permitted in writing by NCE.

SHEET TITLE

STRIPING GRAND
STREET "G" 41+50 TO "G"
47+00

DRAWING

C10

SHEET 13 OF 19

65% SUBMITTAL
PRELIMINARY
FOR REVIEW
NOT FOR CONSTRUCTION
DATE: 11/05/2021



Know what's below.
Call before you dig.