


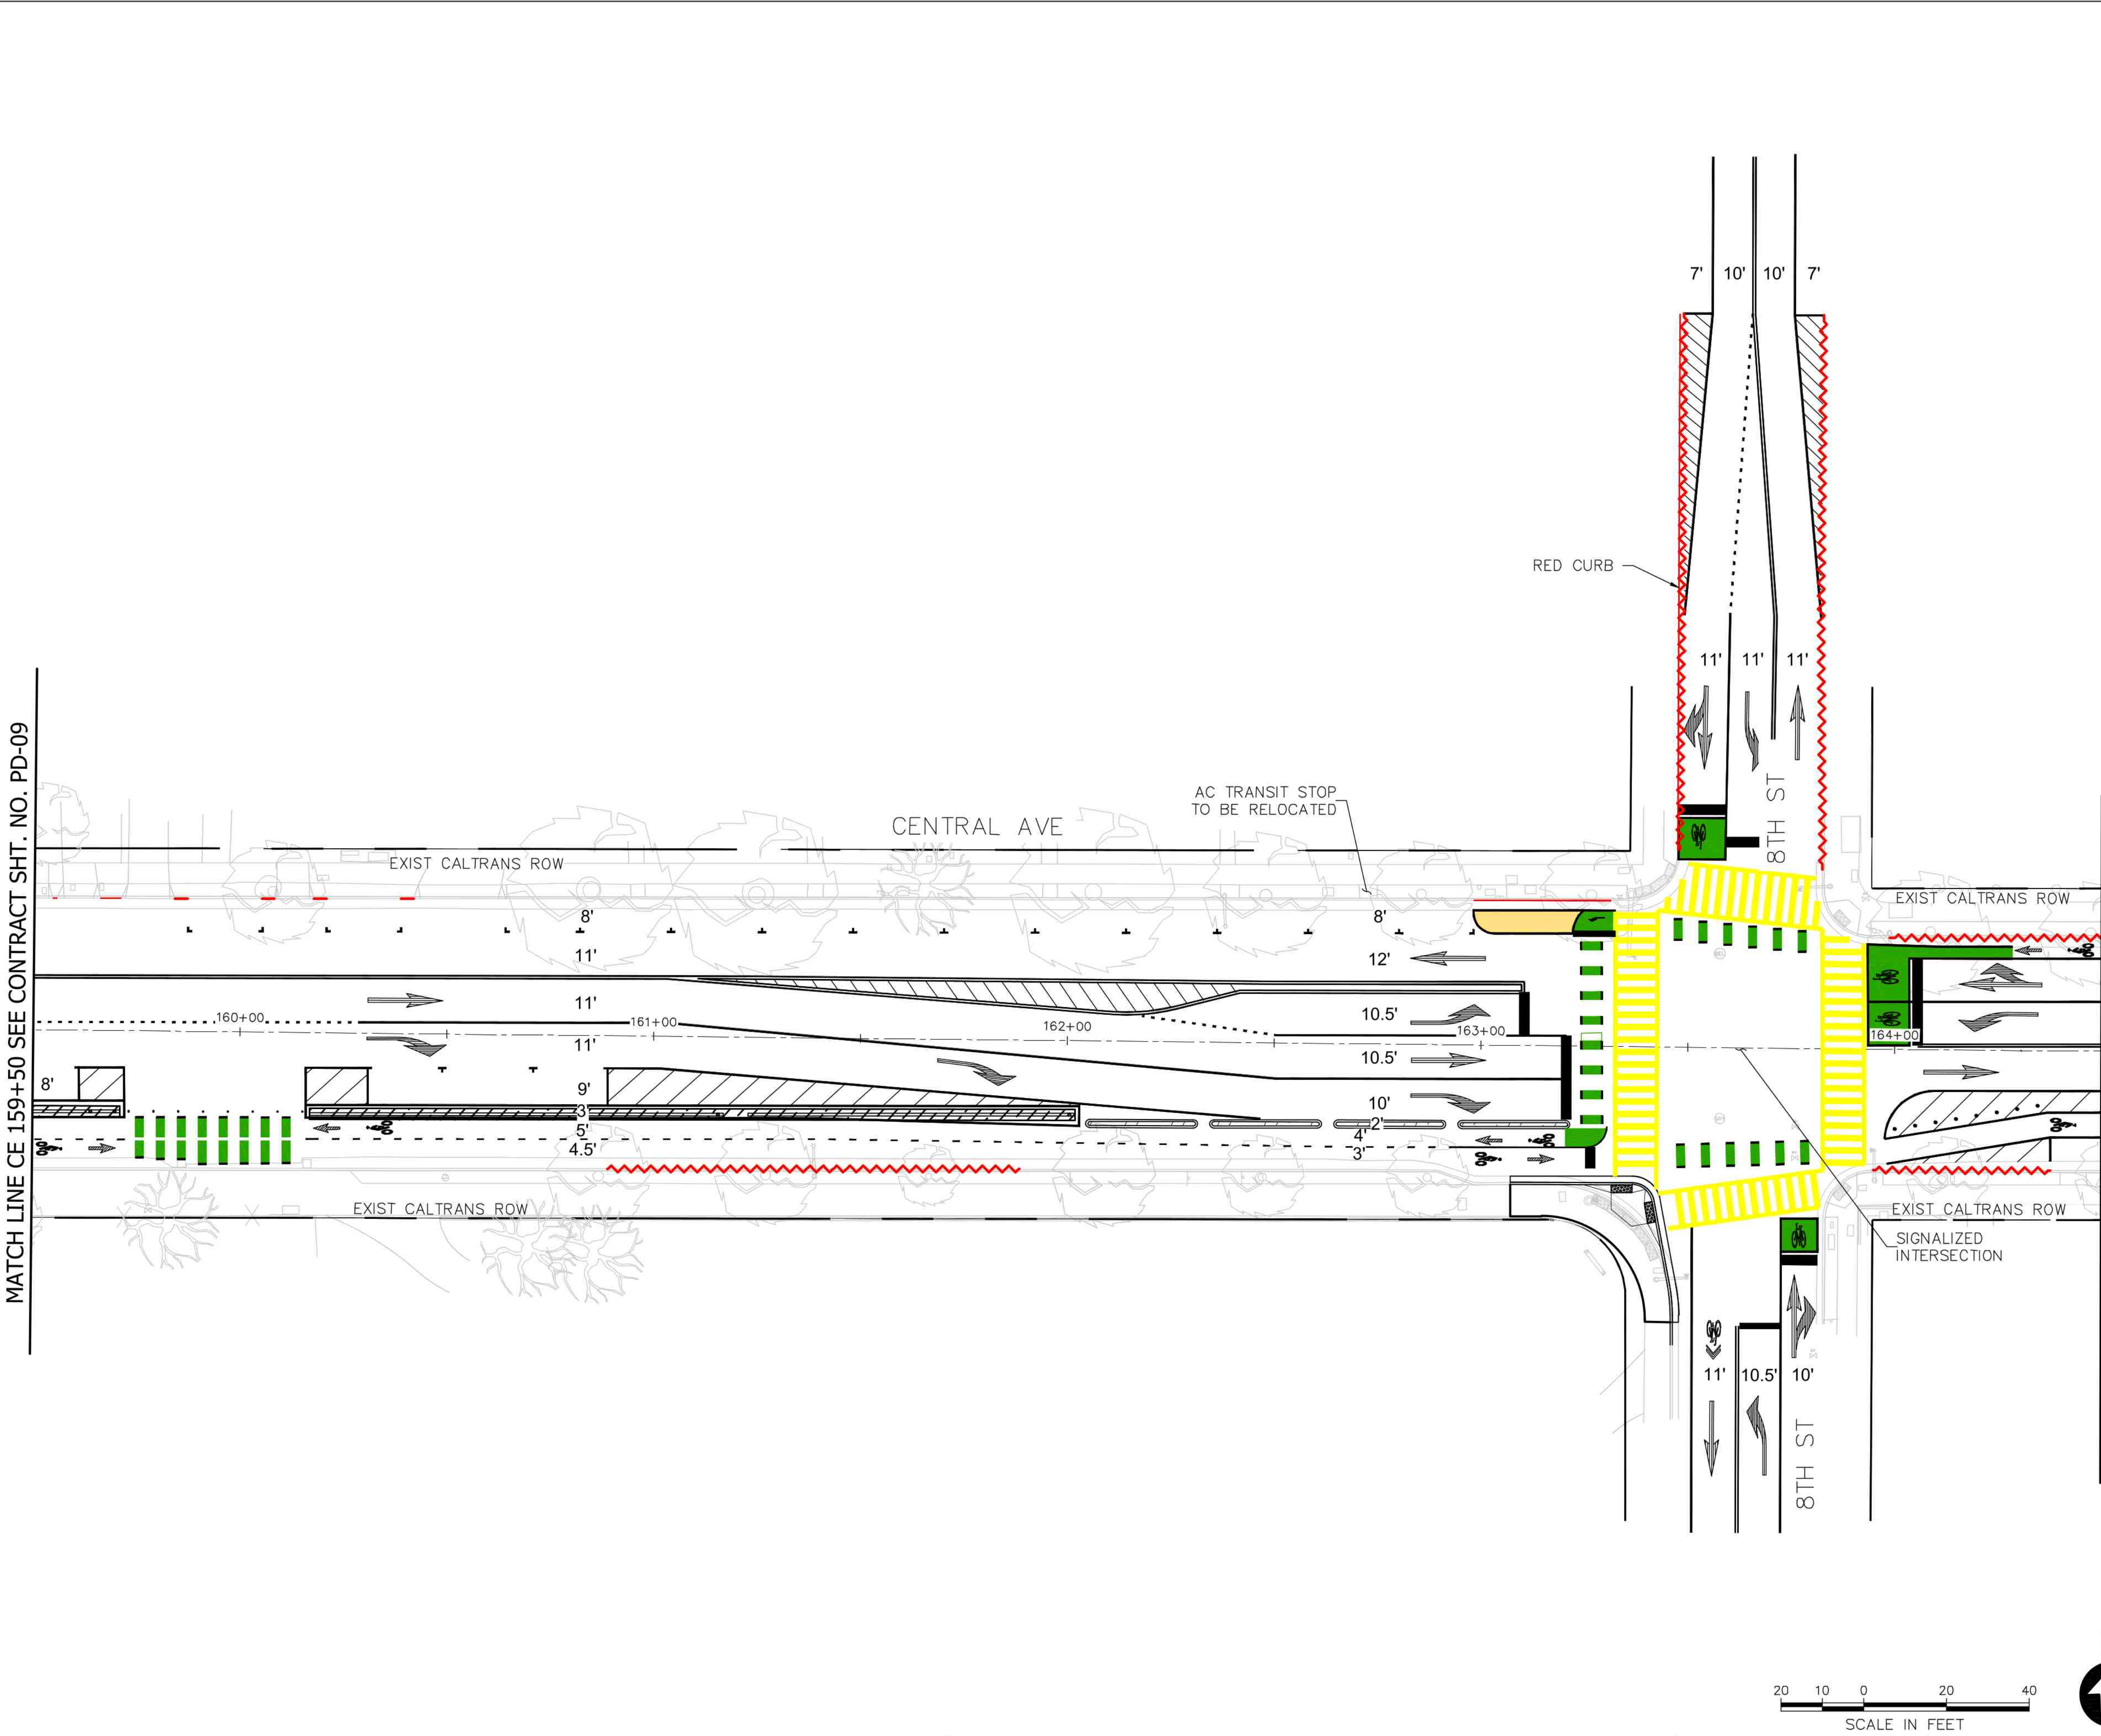

Dist	COUNTY	ROUTE	POST MILES TOTAL PROJECT	SHEET No.	TOTAL SHEETS
04	ALA	61	21.27/21.97	2	6

REGISTERED CIVIL ENGINEER

DATE

PLANS APPROVAL DATE

THE STATE OF CALIFORNIA OR ITS OFFICERS
OR AGENTS SHALL NOT BE RESPONSIBLE FOR
THE ACCURACY OR COMPLETENESS OF SCANNED
COPIES OF THIS PLAN SHEET.

REGISTERED PROFESSIONAL ENGINEER

No.

Exp.

CIVIL


STATE OF CALIFORNIA

LEGEND


EXISTING PARKING REMOVED

PROPOSED RED CURB PAINT
(NO PARKING)

EXISTING DRIVEWAY

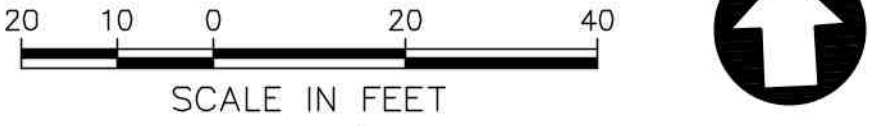


MATCH LINE CE 164+50 SEE CONTRACT SHT. NO. PD-10

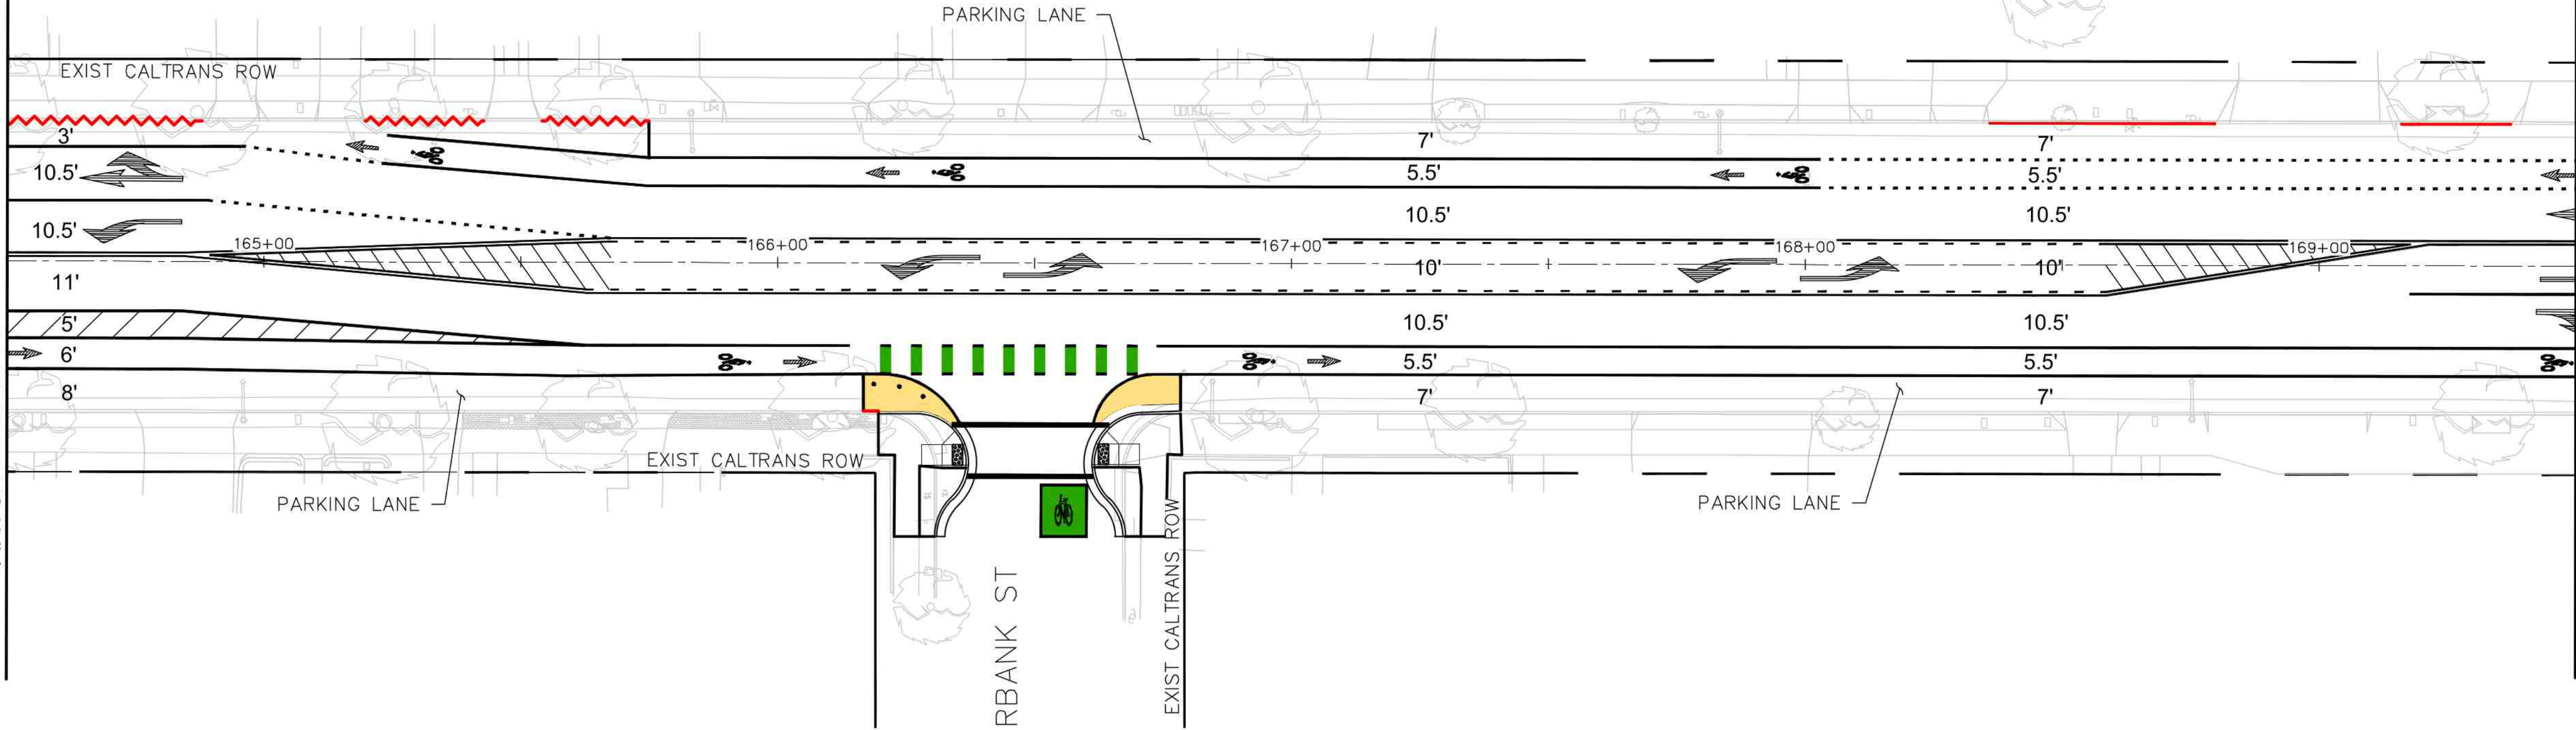


MATCH LINE CE 169+50 SEE BELOW

MATCH LINE CE 169+50 SEE ABOVE

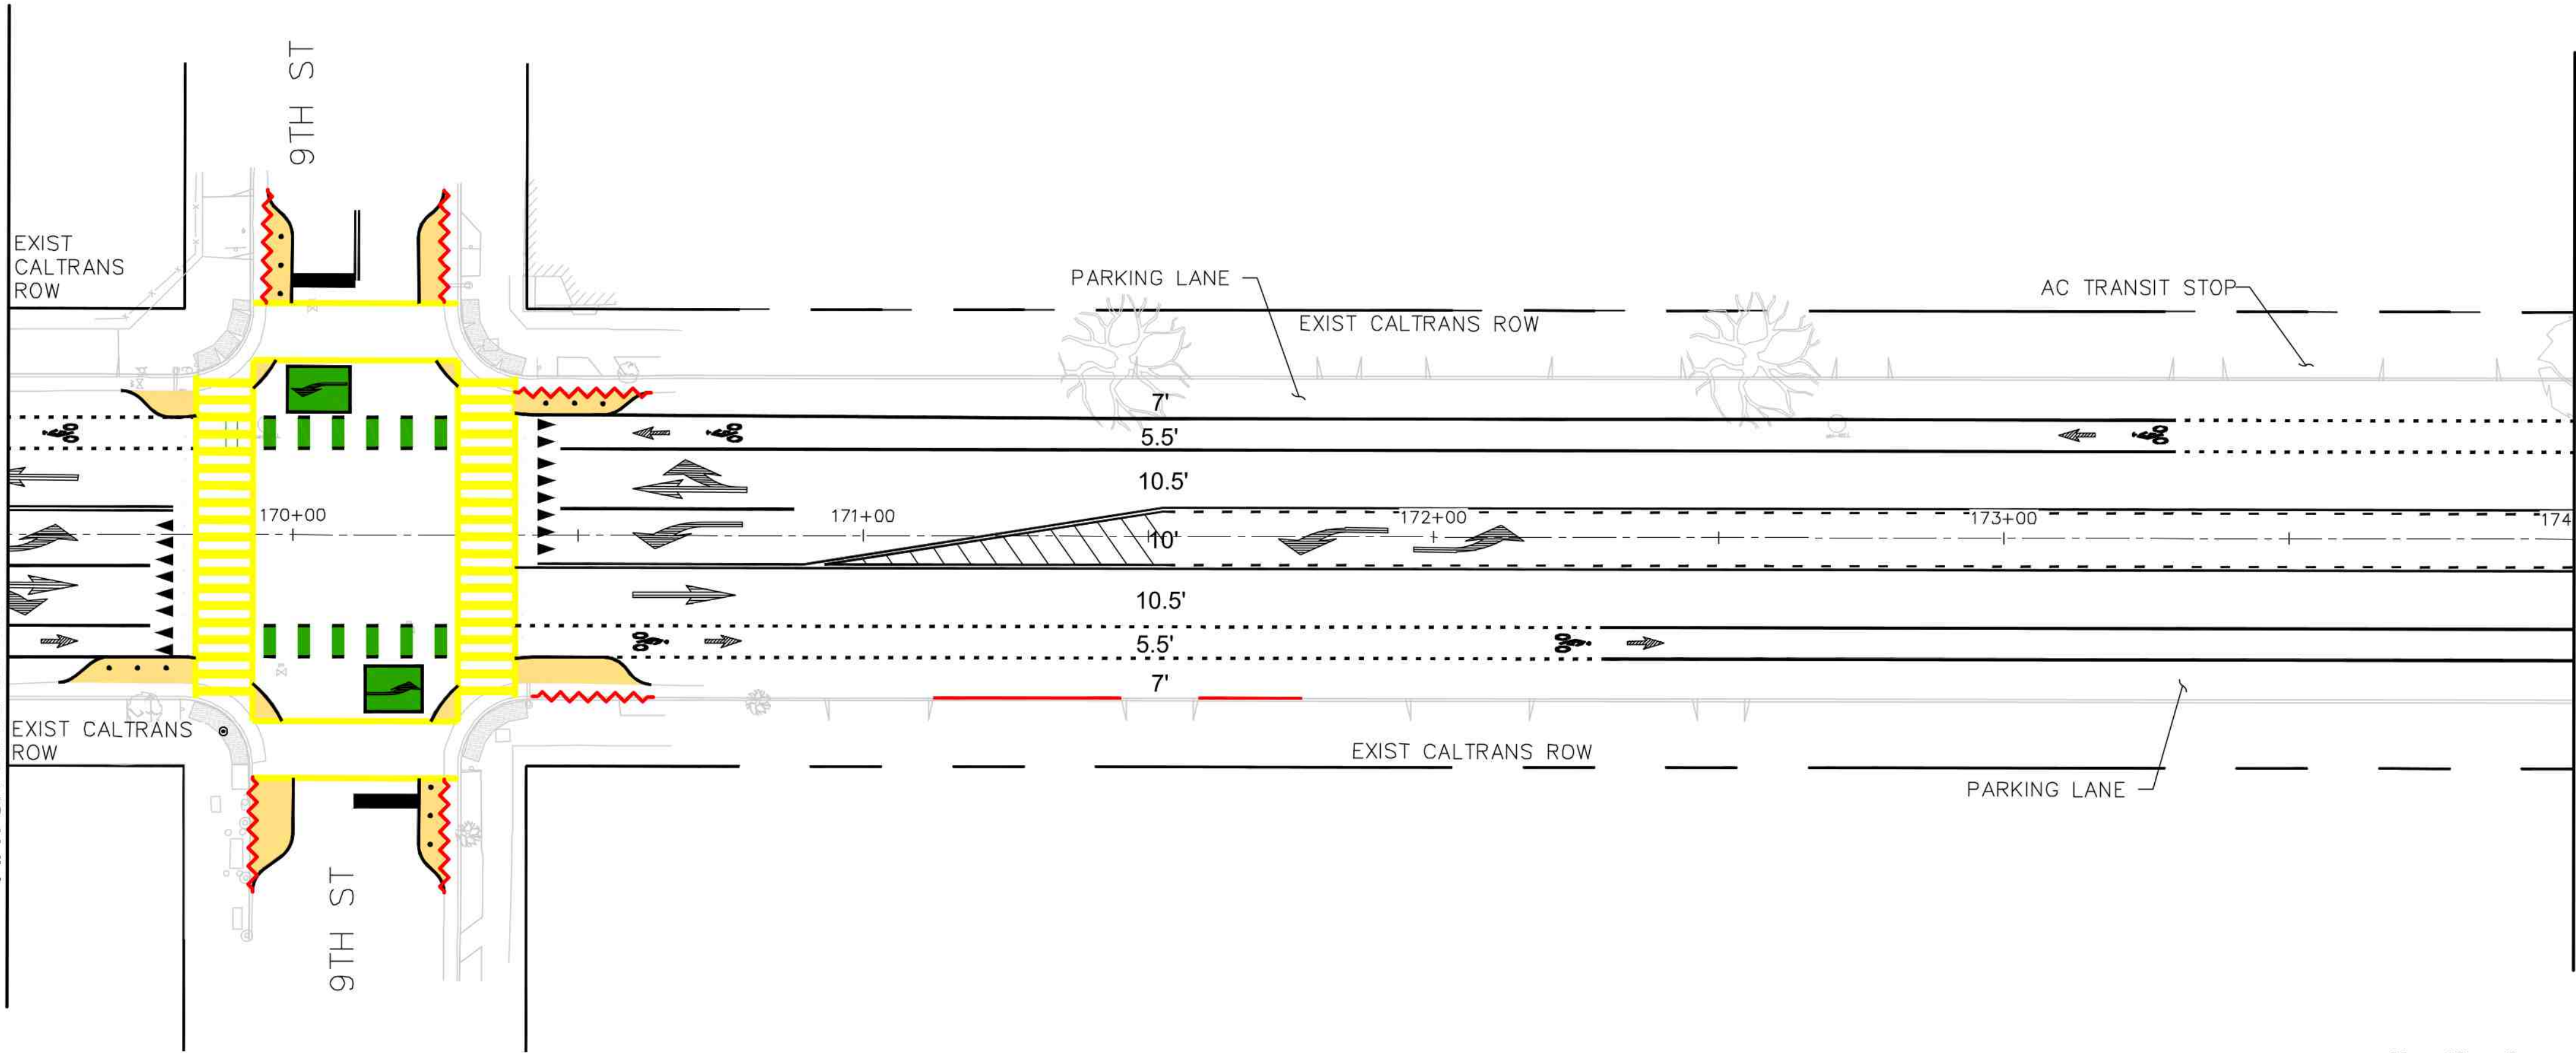

MATCH LINE CE 174+00 SEE CONTRACT SHT. NO. PD-12

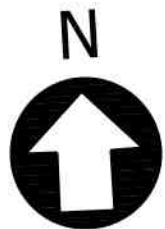

Dist	COUNTY	ROUTE	POST MILES TOTAL PROJECT	SHEET No.	TOTAL SHEETS
04	ALA	61	21.27/21.97	3	6

REGISTERED CIVIL ENGINEER

DATE

PLANS APPROVAL DATE

THE STATE OF CALIFORNIA OR ITS OFFICERS OR AGENTS SHALL NOT BE RESPONSIBLE FOR THE ACCURACY OR COMPLETENESS OF SCANNED COPIES OF THIS PLAN SHEET.

LEGEND

- EXISTING PARKING REMOVED
- PROPOSED RED CURB PAINT (NO PARKING)
- EXISTING DRIVEWAY

Dist	COUNTY	ROUTE	POST MILES TOTAL PROJECT	SHEET No.	TOTAL SHEETS
O4	ALA	61	21.27/21.97	5	6

REGISTERED CIVIL ENGINEER	DATE	
PLANS APPROVAL DATE		

*THE STATE OF CALIFORNIA OR ITS OFFICERS
OR AGENTS SHALL NOT BE RESPONSIBLE FOR
THE ACCURACY OR COMPLETENESS OF SCANNED
COPIES OF THIS PLAN SHEET.*

