


Central/4th Avenue Roundabout Draft Concept
Alameda, California

Figure
1

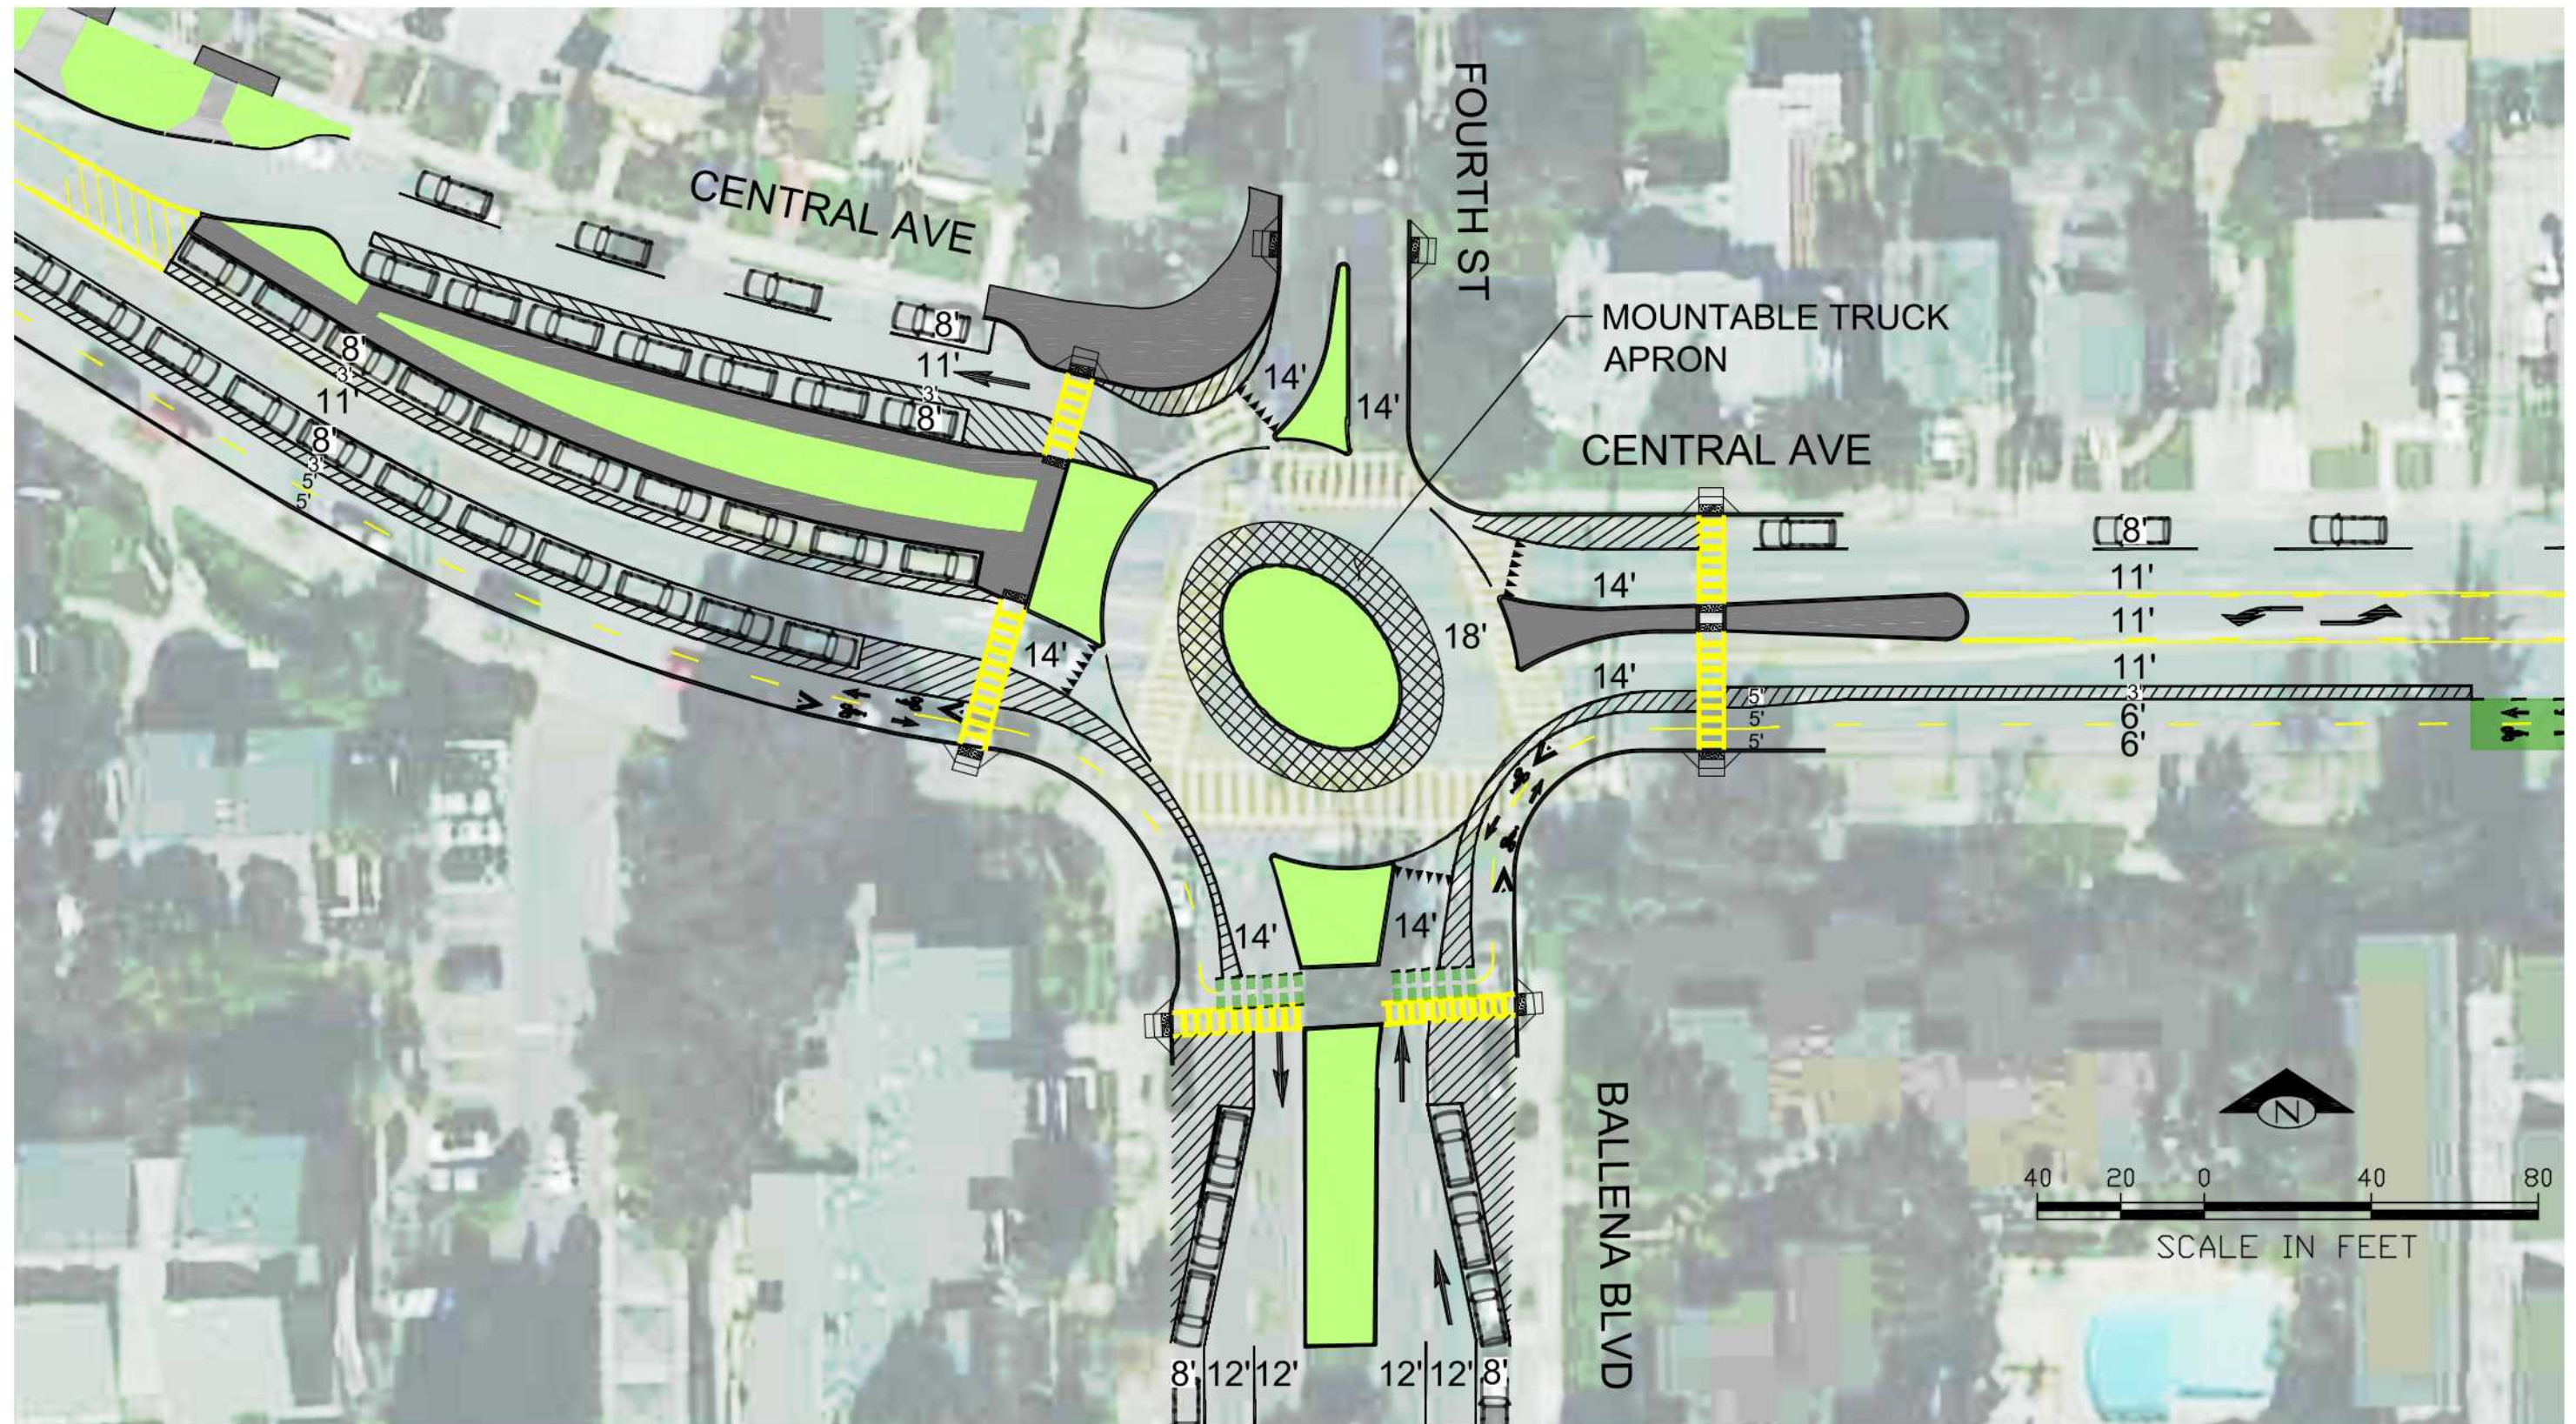

PRELIMINARY DRAFT - NOT FOR CONSTRUCTION



ALAMEDA CENTRAL AVENUE
 FOURTH ST ROUNDABOUT
 FEBRUARY, 2021